


Proposed.

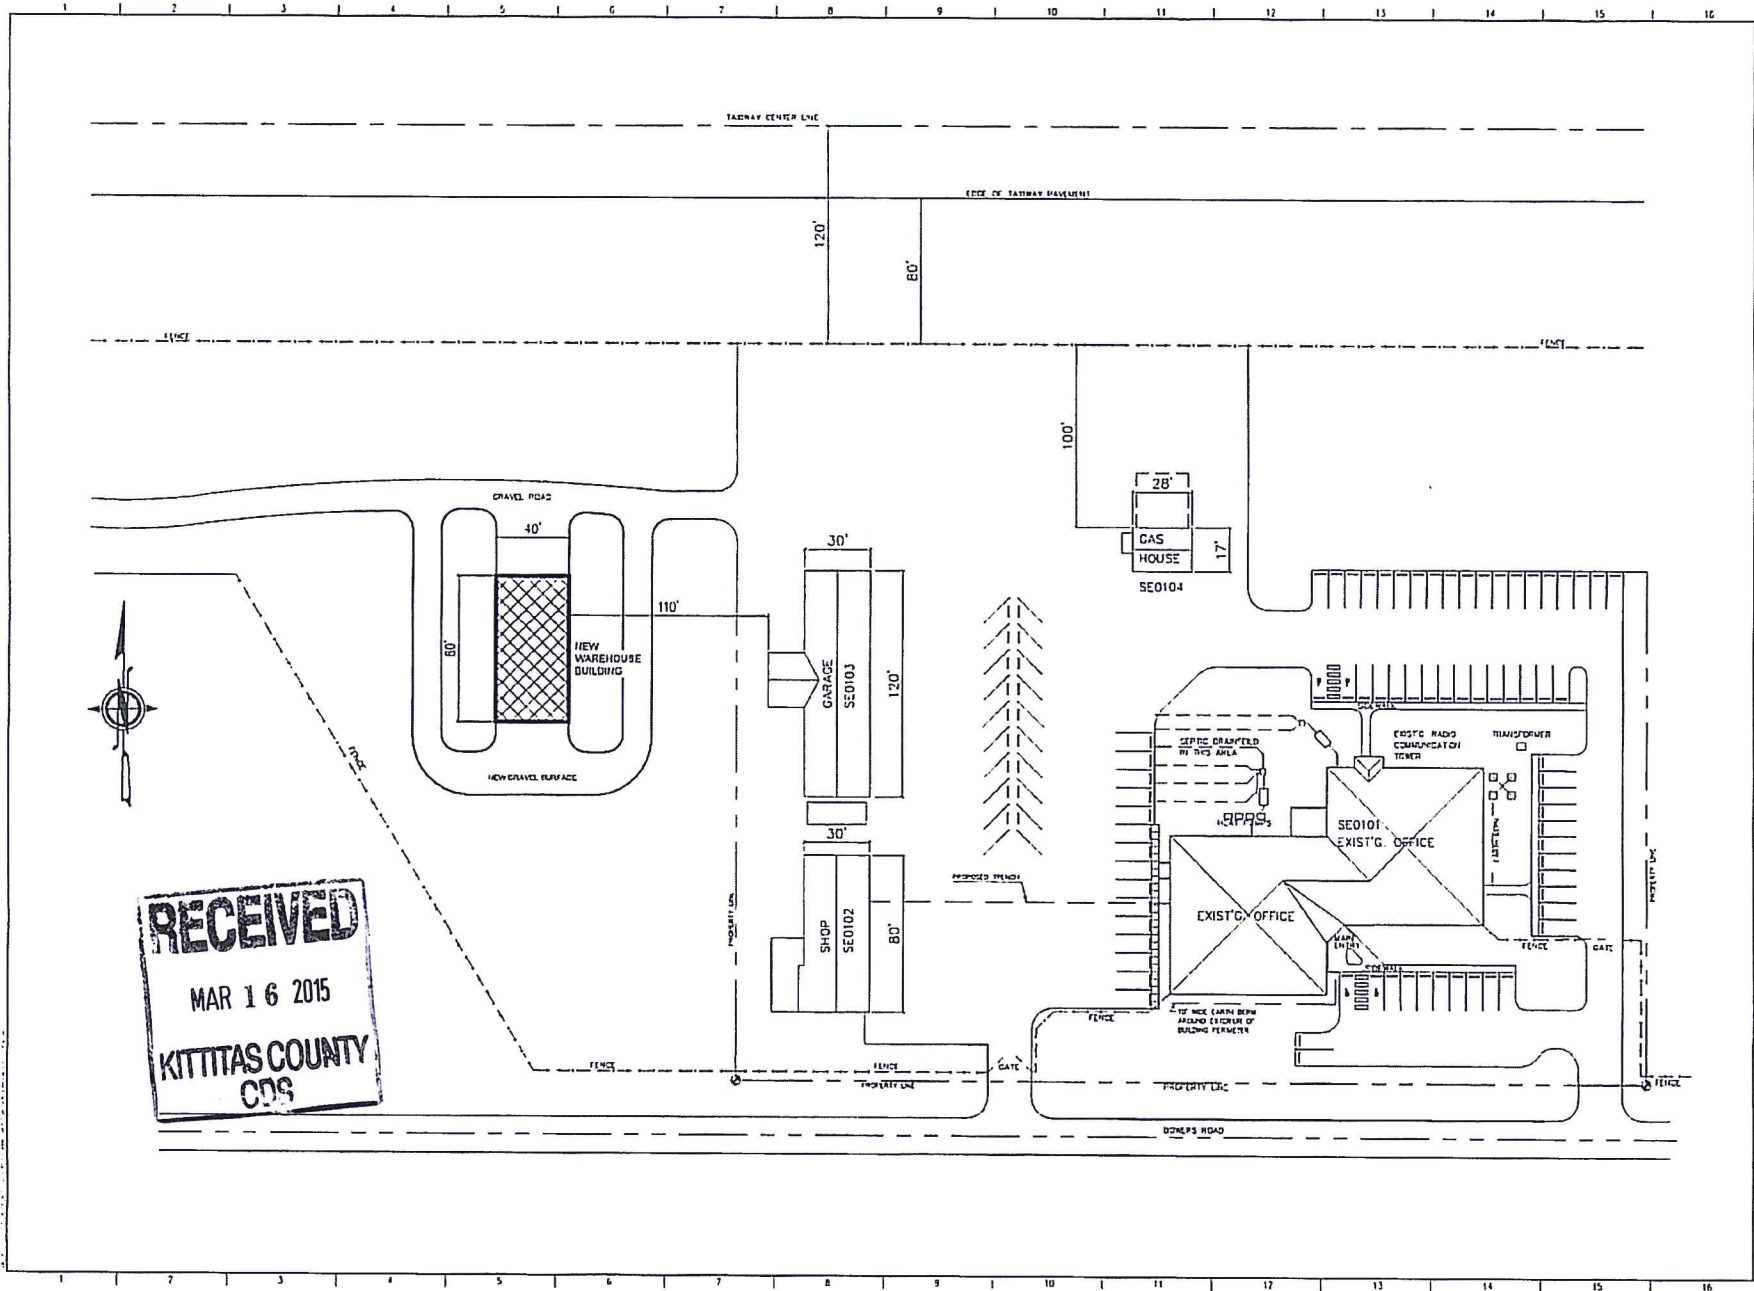

**RECEIVED**  
 MAR 16 2015  
 KITTITAS COUNTY  
 COS

WASHINGTON STATE DEPARTMENT OF  
**NATURAL RESOURCES**  
 SOUTHEAST REGION  
**NEW SHOP AND WAREHOUSE**  
 ELLENBURG, WASHINGTON

**TRATIO**  
 ARCHITECTS, P.S.  
 1000 1/2 AVENUE, SUITE 100, WACARUS, WA 99082

SEE SHEET  
 OVERALL SITE PLAN

PROJECT NO. 200 #14-30  
 DATE: Jan. 21, 2015  
 DRAWN BY: [Signature]  
 SCALE: 1" = 30'-0"

**A101**