



# KUENZLI SITE PLAN

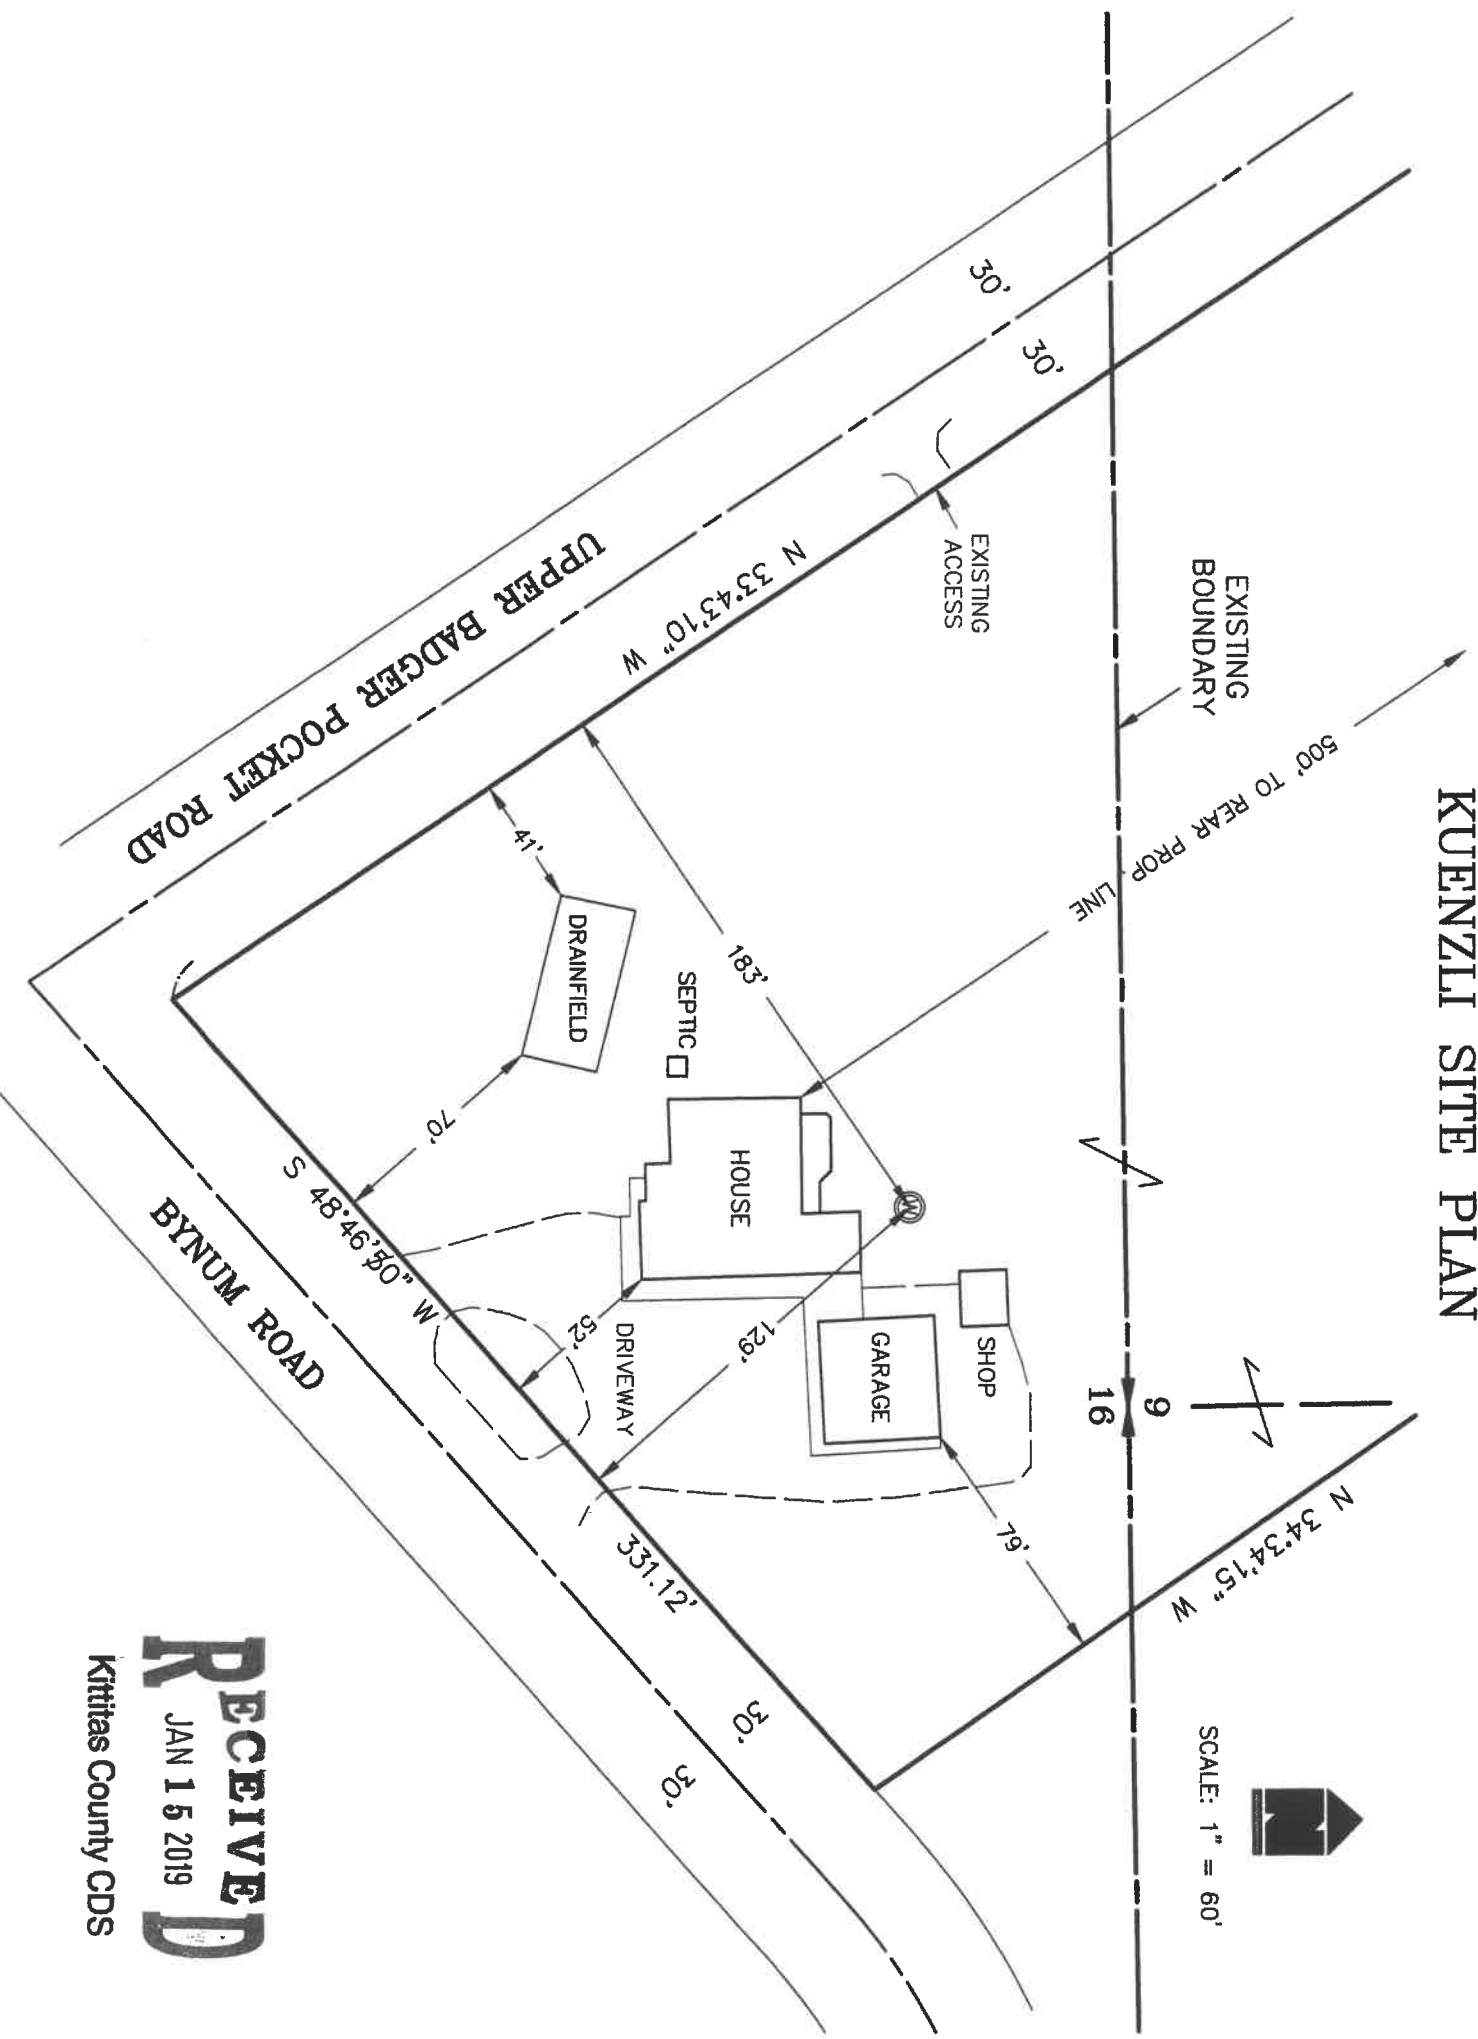

SCALE: 1" = 60'

 

**RECEIVED**  
JAN 15 2019  
Kittitas County CDS