


# LAZY ED RANCH SITE PLAN

SEC. 20, T. 18 N., R. 19 E., W.M.



SCALE: 1" = 100'

*TPU 794434  
Not included*

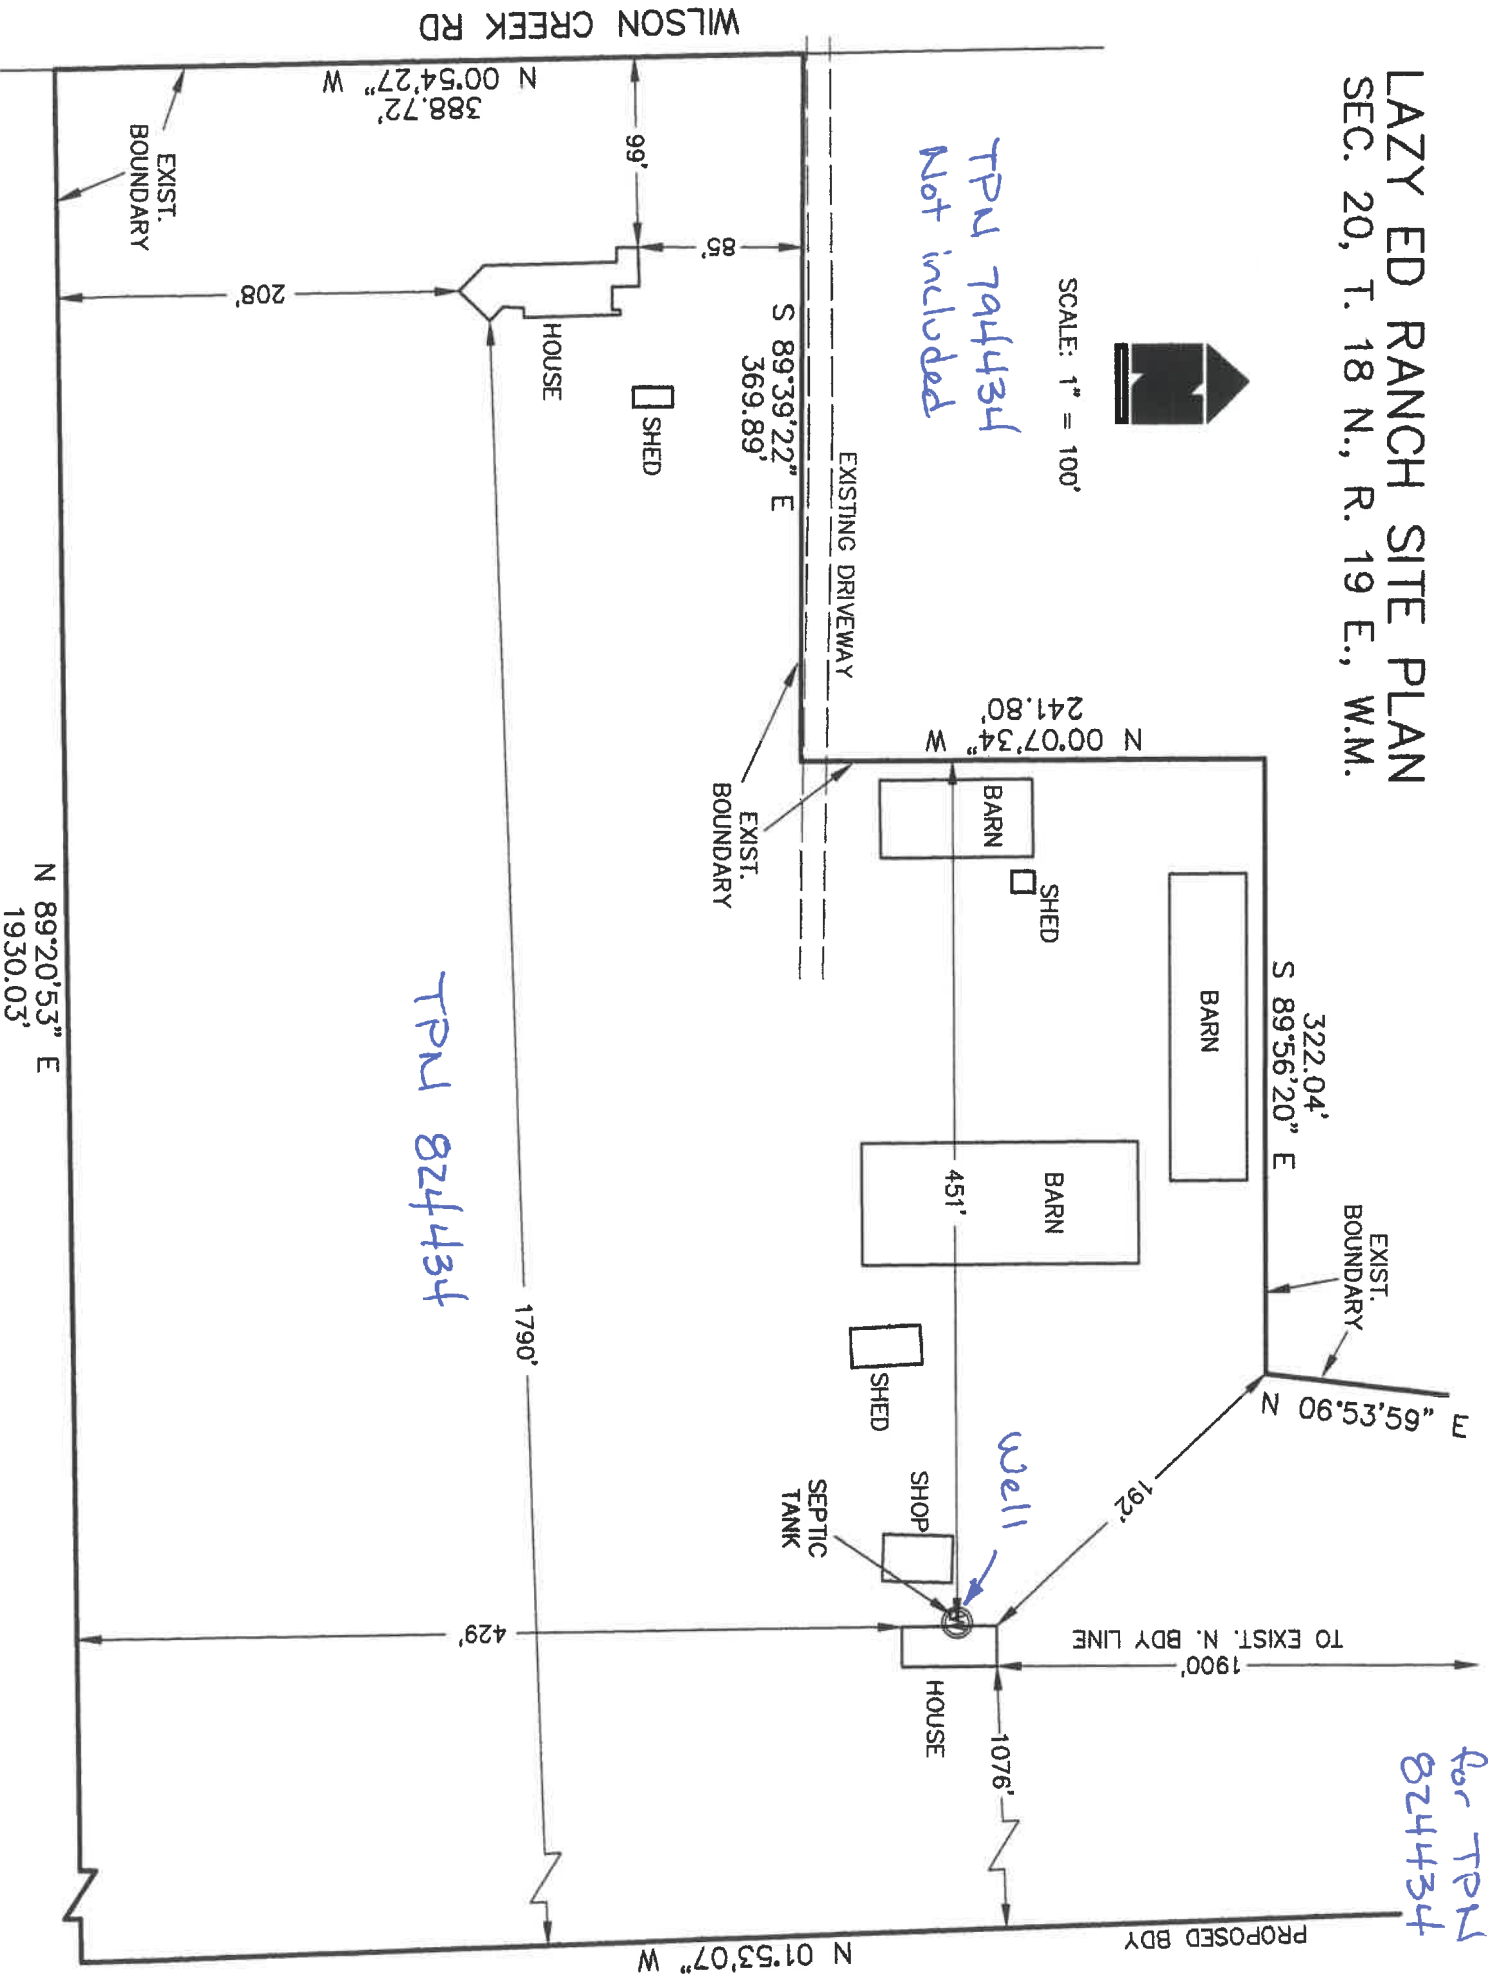

*TPU 824434*

*Site Plan  
for TPU  
824434*