


ORIGINAL TRACINGS OF THESE PRINTS ARE THE PROPERTY OF TRADITIONAL DESIGN. REPRODUCTION OF THESE PLANS IN ANY FORM WILL SUBJECT PARTY VIOLATING THIS OWNERSHIP TO CIVIL COURT ACTION. ALL CHANGES SHALL BE VERIFIED WITH DESIGNER BEFORE CONSTRUCTION. VERIFY ALL DIMENSIONS ON JOB SITE AND REPORT ANY DISCREPANCIES TO BUILDING DESIGNER.

CUSTOM DESIGN FOR:  
LARSON FRUIT  
(509) 697-7209

TRADITIONAL  
DESIGNS INC.  
(COMMERCIAL AND RESIDENTIAL DESIGN)  
410 W. CHESTNUT AVE. - YAKIMA WA  
PHONE: (509) 452 - 7604

SEISMIC CATEGORY: C	
DATE: 10/29/13	
PLAN# SP-13149	
REVISION	SHEET NUMBER
1	1
2	2
3	3
4	4
5	5
6	6

SP

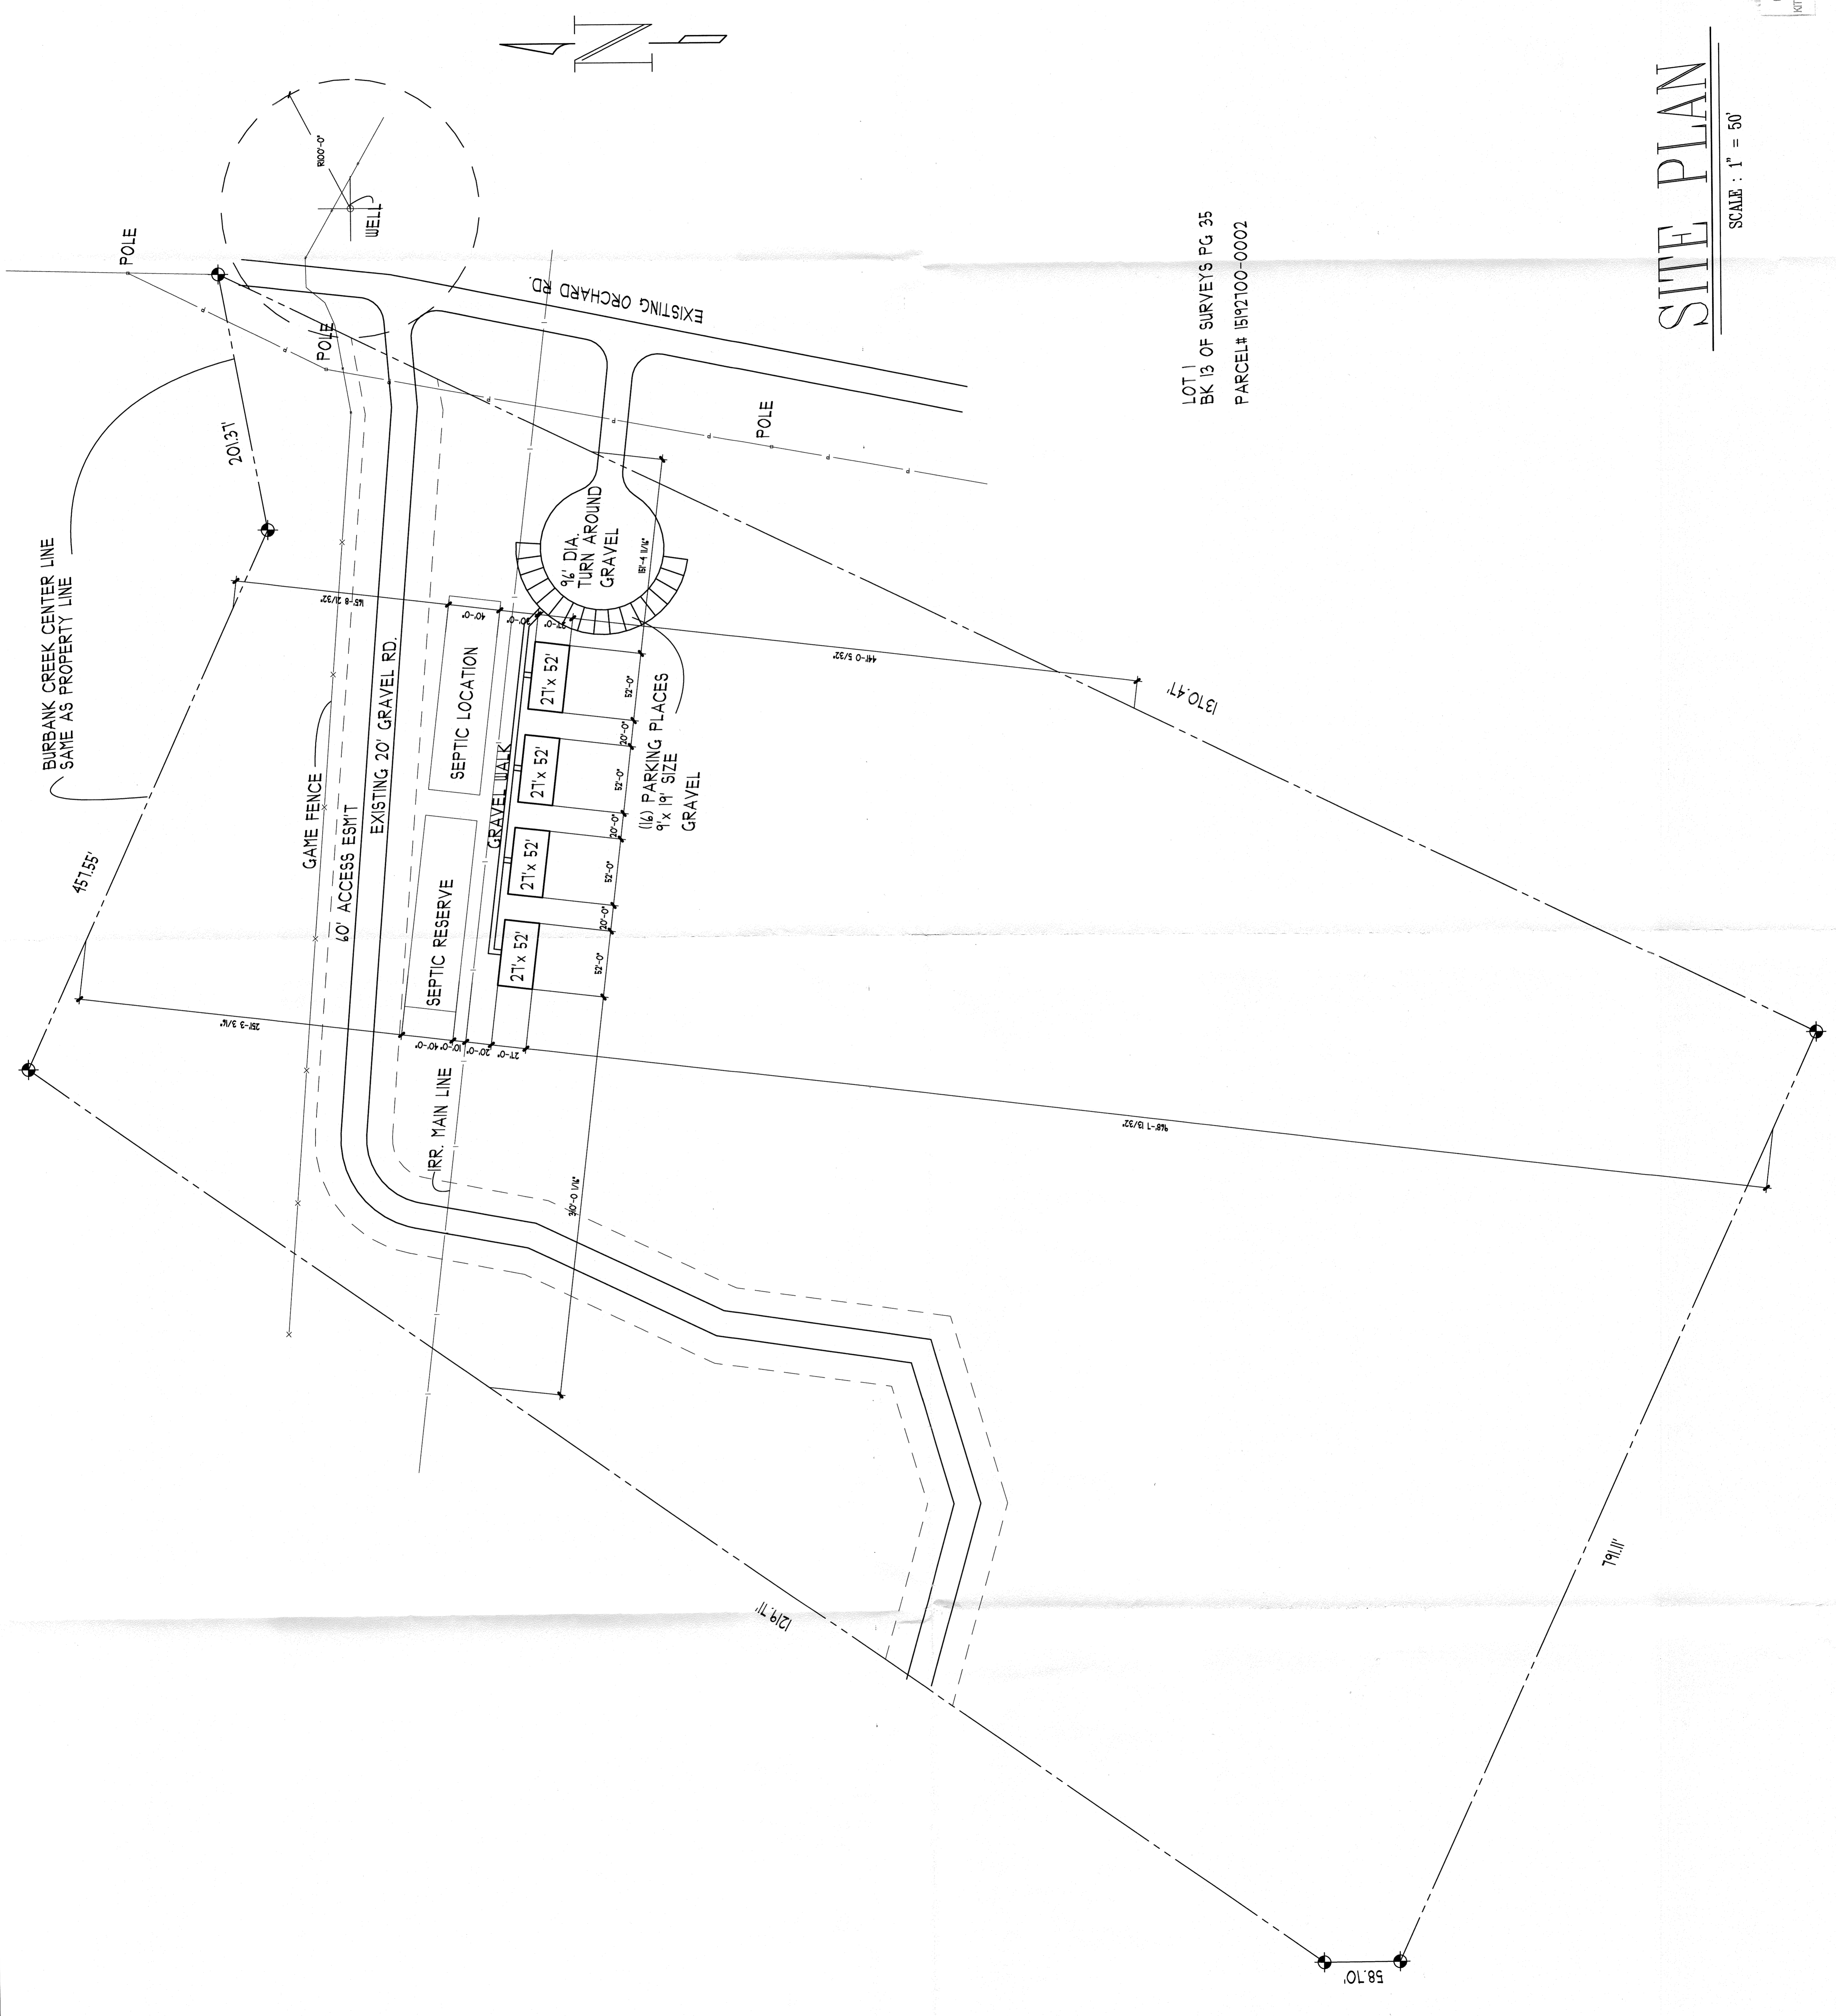

LOT 1  
BK 13 OF SURVEYS PG. 35  
PARCEL# 15192100-0002

SITE PLAN

SCALE: 1" = 50'

