


PERSONAL TRACKS OF THESE POINTS ARE THE PROPERTY OF TRADITIONAL DESIGN. REPRODUCTION OF THESE PLANS IN ANY FORM WILL SUBJECT PARTY TO A FINE OF \$1000 PER COPY. ALL DIMENSIONS SHALL BE VERIFIED WITH DESIGNER BEFORE CONSTRUCTION. VERIFY ALL DIMENSIONS ON JOB SITE AND REPORT ANY DISCREPANCIES TO DESIGNER IMMEDIATELY.

CUSTOM DESIGN FOR:
 LARSON FRUIT
 (509) 697-7209

TRADITIONAL
 DESIGNS INC.
 (COMMERCIAL AND RESIDENTIAL DESIGN)
 410 W. CHESTNUT AVE. - YAKIMA WA
 PHONE: (509) 452 - 7604

SEISMIC CATEGORY: C
DATE: 10/28/13 PLAN# SP-13149
REVISED
SHEET NUMBER
SP

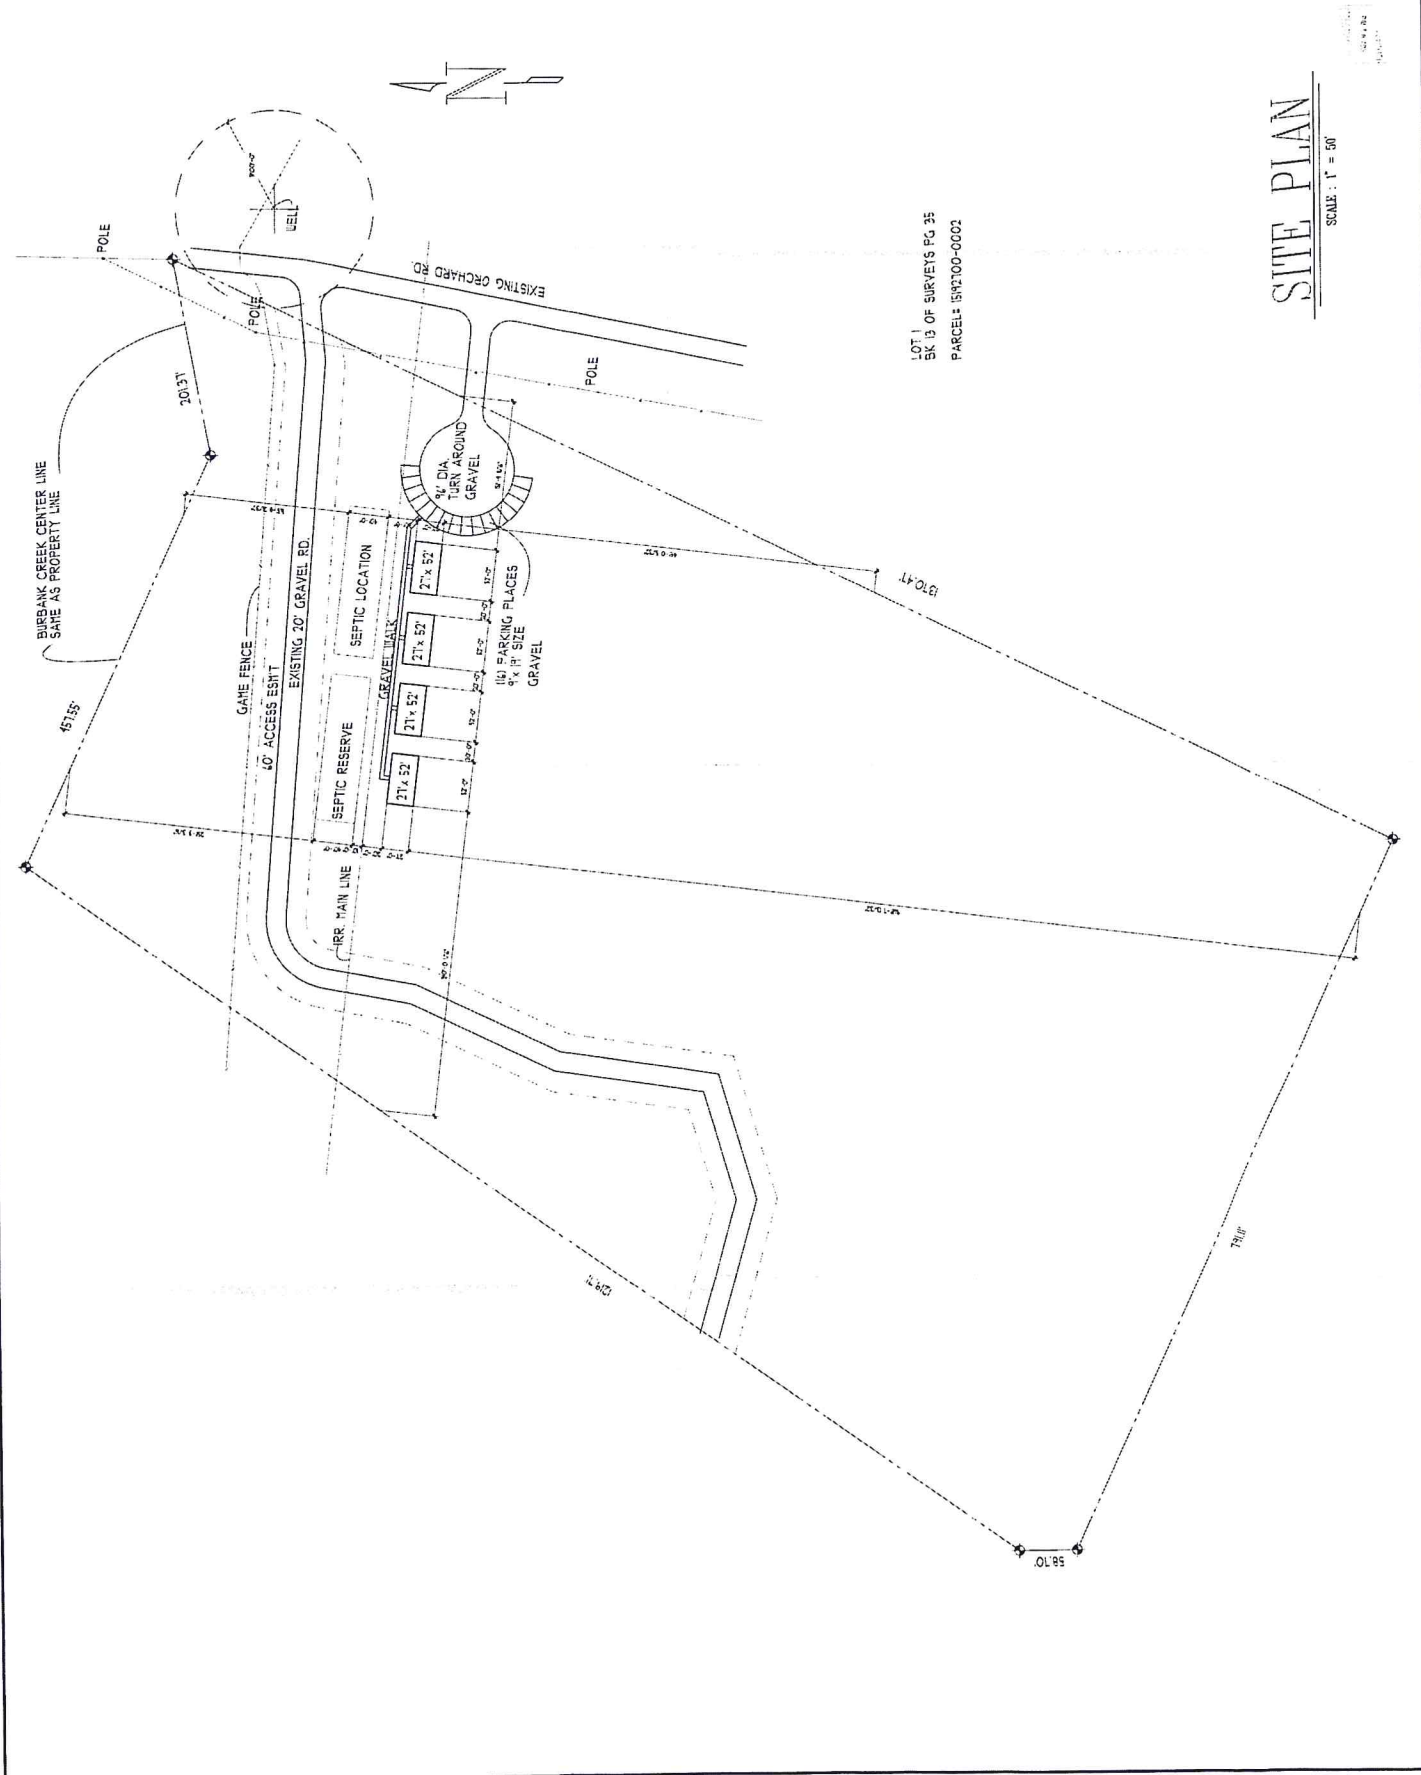

SITE PLAN

SCALE: 1" = 50'