


ORIGINAL TRACINGS OF THESE PRINTS ARE THE PROPERTY OF TRADITIONAL DESIGN. REPRODUCTION OF THESE PLANS IN ANY FORM WILL SUBJECT PARTY VIOLATING THIS OWNERSHIP TO CIVIL COURT ACTION. ALL CHANGES SHALL BE VERIFIED WITH DESIGNER BEFORE CONSTRUCTION. VERIFY ALL DIMENSIONS ON JOB SITE AND REPORT ANY DISCREPANCIES TO BUILDING DESIGNER.

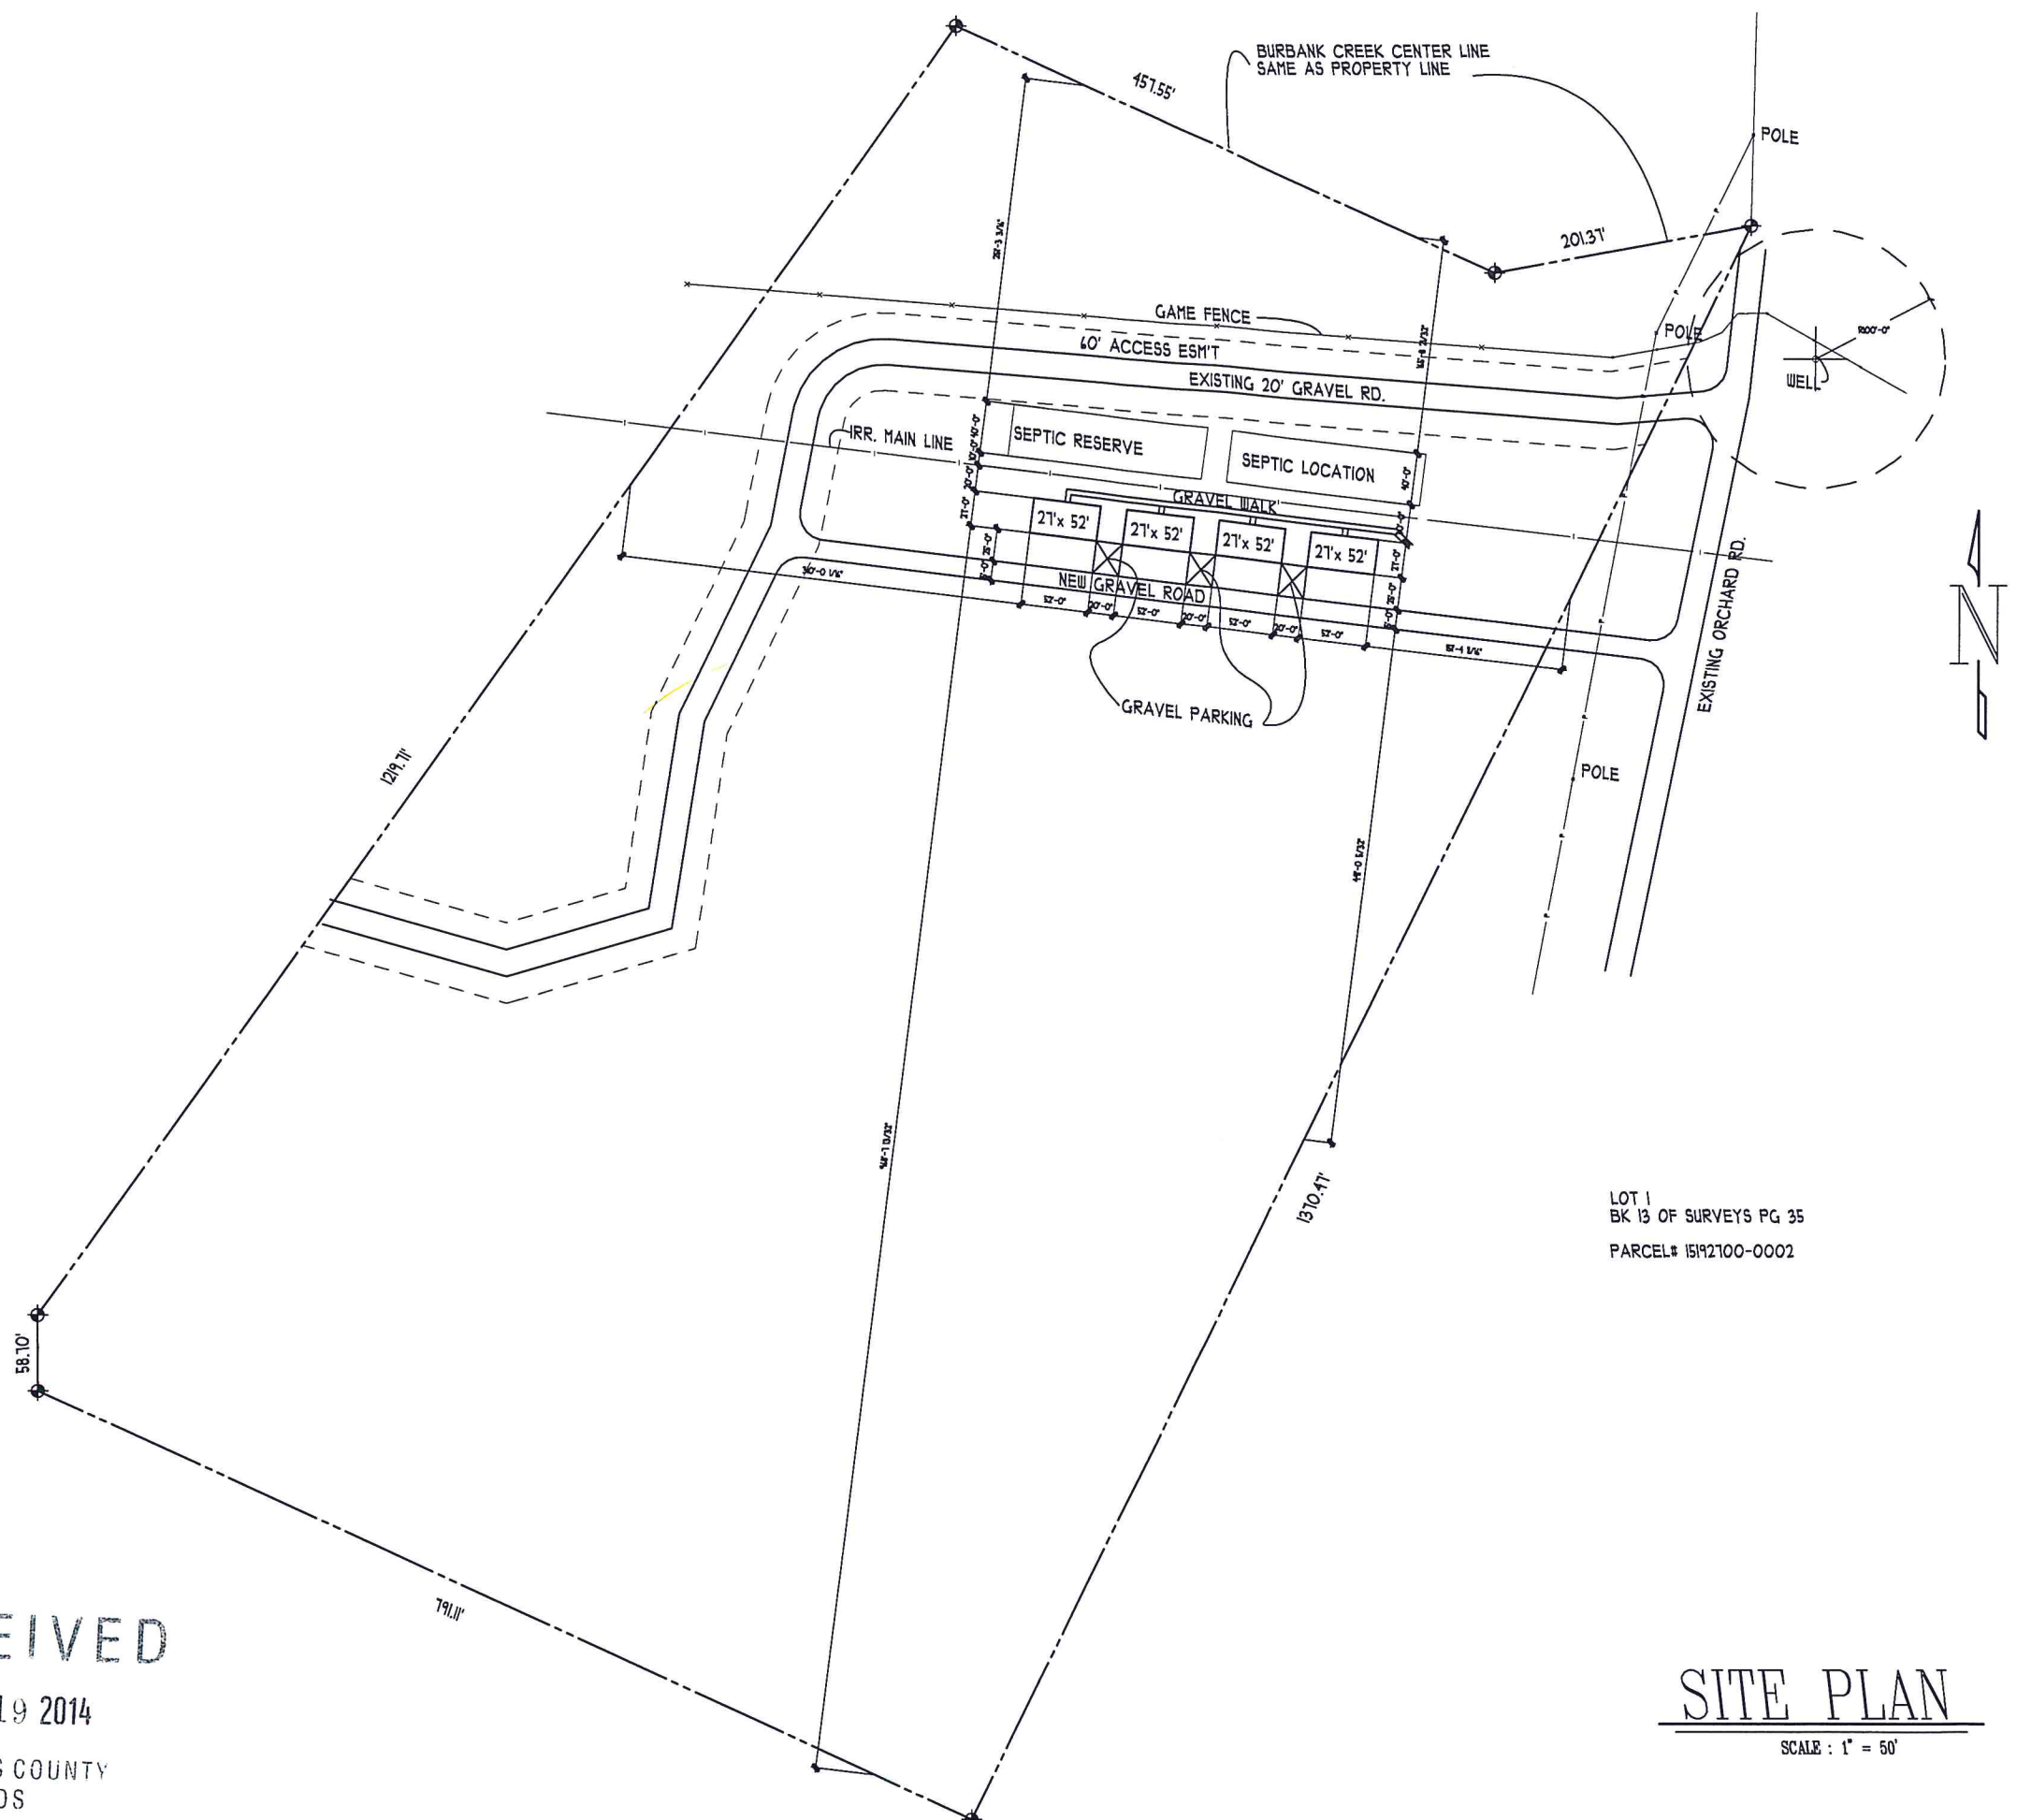

LOT 1  
BK 13 OF SURVEYS PG 35  
PARCEL# 15192100-0002

CUSTOM DESIGN FOR:  
LARSON FRUIT  
(509) 697-7209

**TRADITIONAL  
DESIGNS INC.**  
(COMMERCIAL AND RESIDENTIAL DESIGN)  
410 W. CHESTNUT AVE. - YAKIMA WA.  
PHONE: (509) 452 - 7604

SEISMIC CATEGORY: C	
DATE: 10/29/13	PLAN# SP-13149
REVISED	SHEET NUMBER
1 5/15/14	<b>SP</b>
2	
3	
4	
5	
6	

RECEIVED  
MAY 19 2014  
KITTITAS COUNTY  
CDS

**SITE PLAN**  
SCALE : 1" = 50'

Copyright © 2013 Traditional Designs, Inc.