



ENGINEERS
PLANNERS
1859 Lakewood Dr.
Suite 103
Coeur d'Alene, ID 83814
Office (208) 665-9502
Fax (208) 665-9507


PROJECT SITE



VICINITY MAP
NOT TO SCALE


SITE DATA

STRUCTURE	NO. OF UNITS
A	18
B	8
C	10
D	10
E	10
F	10
G	10
H	5
I	5
J	5
K	5
L	9
M	10
TOTAL # OF UNITS: 115	

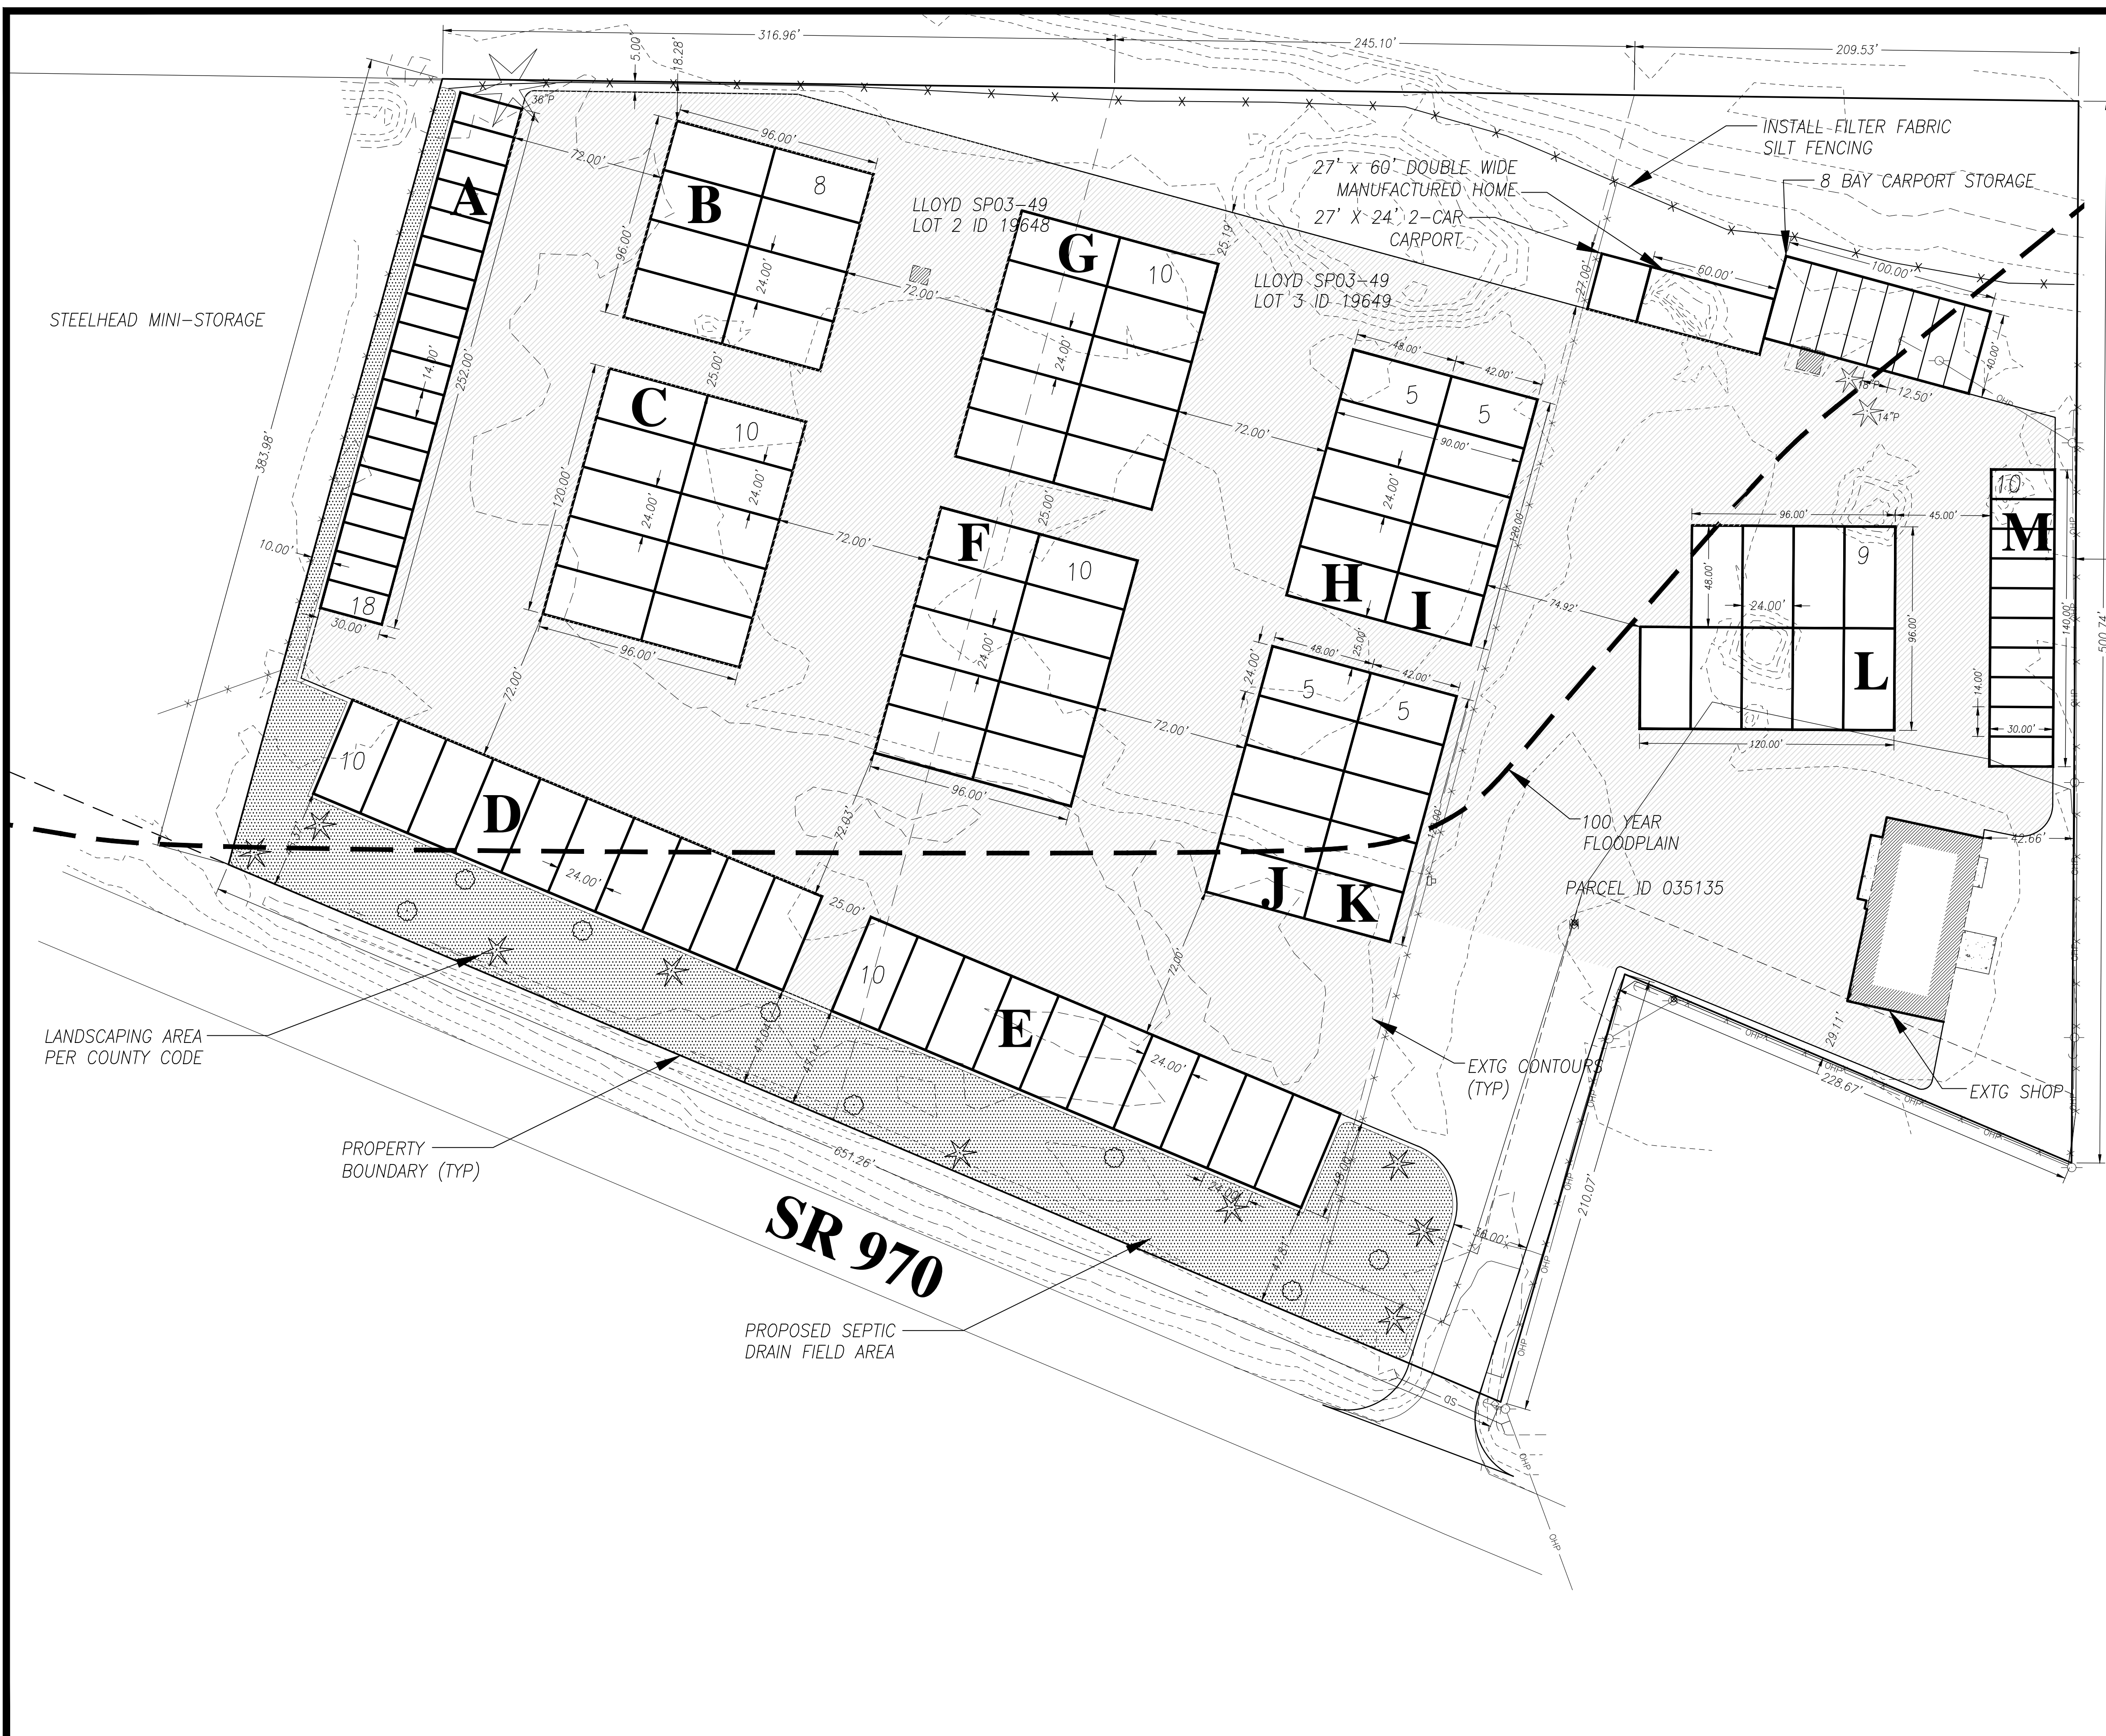

PRELIMINARY SITE PLAN FOR:

ALL SEASONS GARAGE STORAGE
A DEVELOPMENT LOCATED IN KITTITAS COUNTY, WASHINGTON

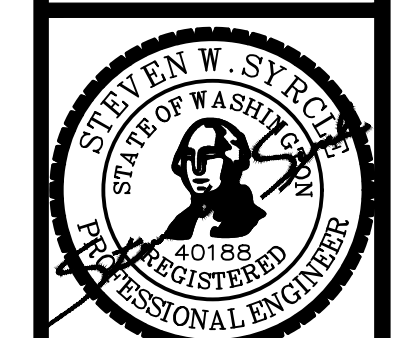

08/04/20

DESIGNED: SWS

DRAWN BY: SWS

CHECKED: SWS

SCALE: H: 1" = 40' V: N/A

PROJECT NUMBER 20.010

SHEET

1

