



# UNIT MIX

LABEL	UNIT SIZE	# UNITS	%	SQ. FEET
B	5 x 10	54	21.3	2700.0
D	10 x 10	91	35.8	9100.0
E	10 x 15	15	5.9	2250.0
F	10 x 20	72	28.3	14400.0
H	10 x 30	5	2.0	1500.0
K	10 x 45	3	1.2	1350.0
P	12 x 45	13	5.1	7020.0
ELEC	5x 10E	1	0.4	50.0
TOTAL		254	100	38370.0

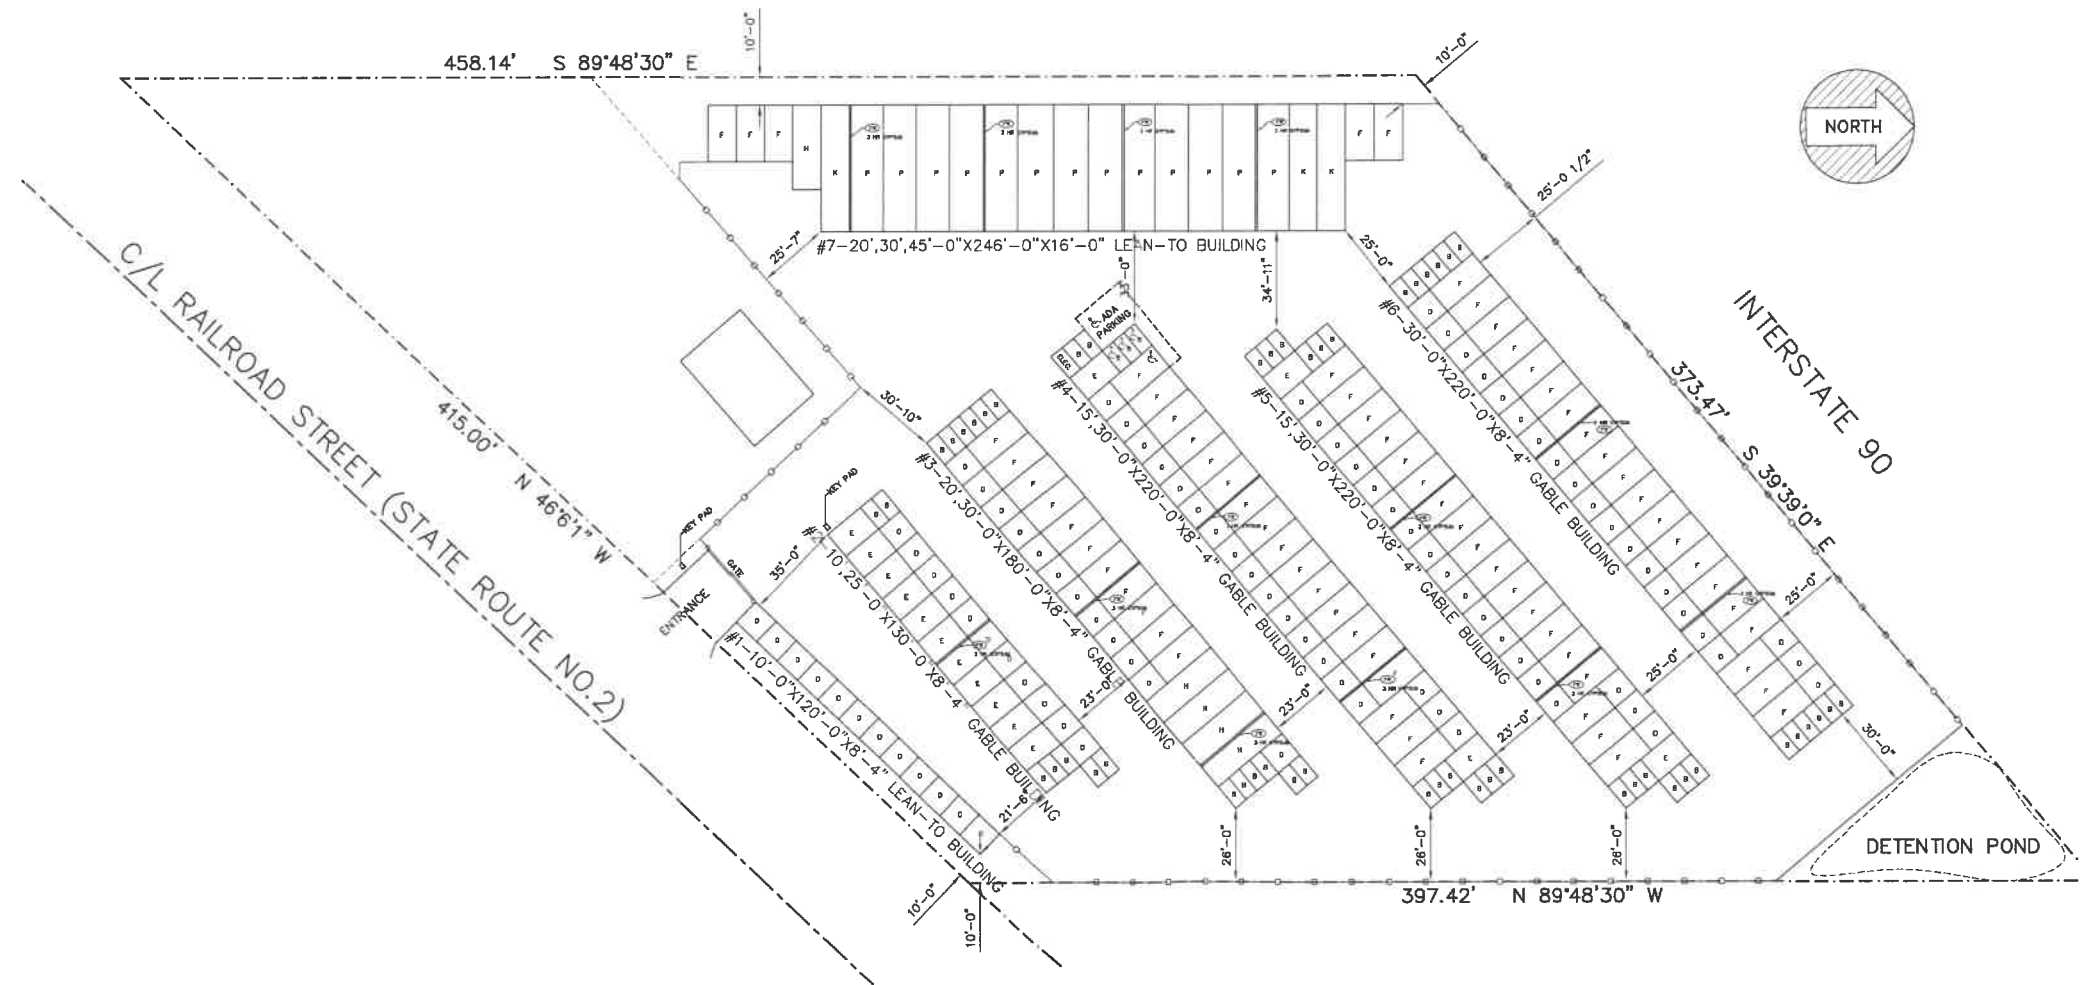

REVISION	By
3/20/20	MGU
4/2/20	MGU
4/14/20	MGU
5/16/20	MGU

TRACHTE BUILDING SYSTEMS, Inc.  
 This drawing and all parts thereof is the exclusive property of Trachte Building Systems, Inc. 314 Industrial Blvd., Easton, WA (800/765-5824) (909/837-7899) and may not be reproduced in whole or part without written permission.

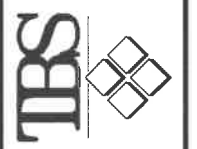

Job Description  
**PROPOSED MINI-STORAGE SYSTEM FOR:  
 RYAN CRUTH  
 EASTON, WA**

Sheet Title  
**SITE PLAN**

Date  
 3/16/20

Drawn by  
 MGU

Checked by

Scale  
 1" = 30'-0"

Plan No.  
 P-52761

Sheet No.

**SITE**