



Date: 9/13/2016

1 inch = 188 feet  
Relative Scale 1:2,257

1191 Cleman Rd  
Site Plan to Scale  
1" = 200'

**Disclaimer:**  
 Kittitas County makes every effort to produce and publish the most current and accurate information possible. No warranties, expressed or implied, are provided for the data, its use, or its interpretation. Kittitas County does not guarantee the accuracy of the material contained herein and is not responsible for any use, misuse or representations by others regarding this information or its derivatives.

 


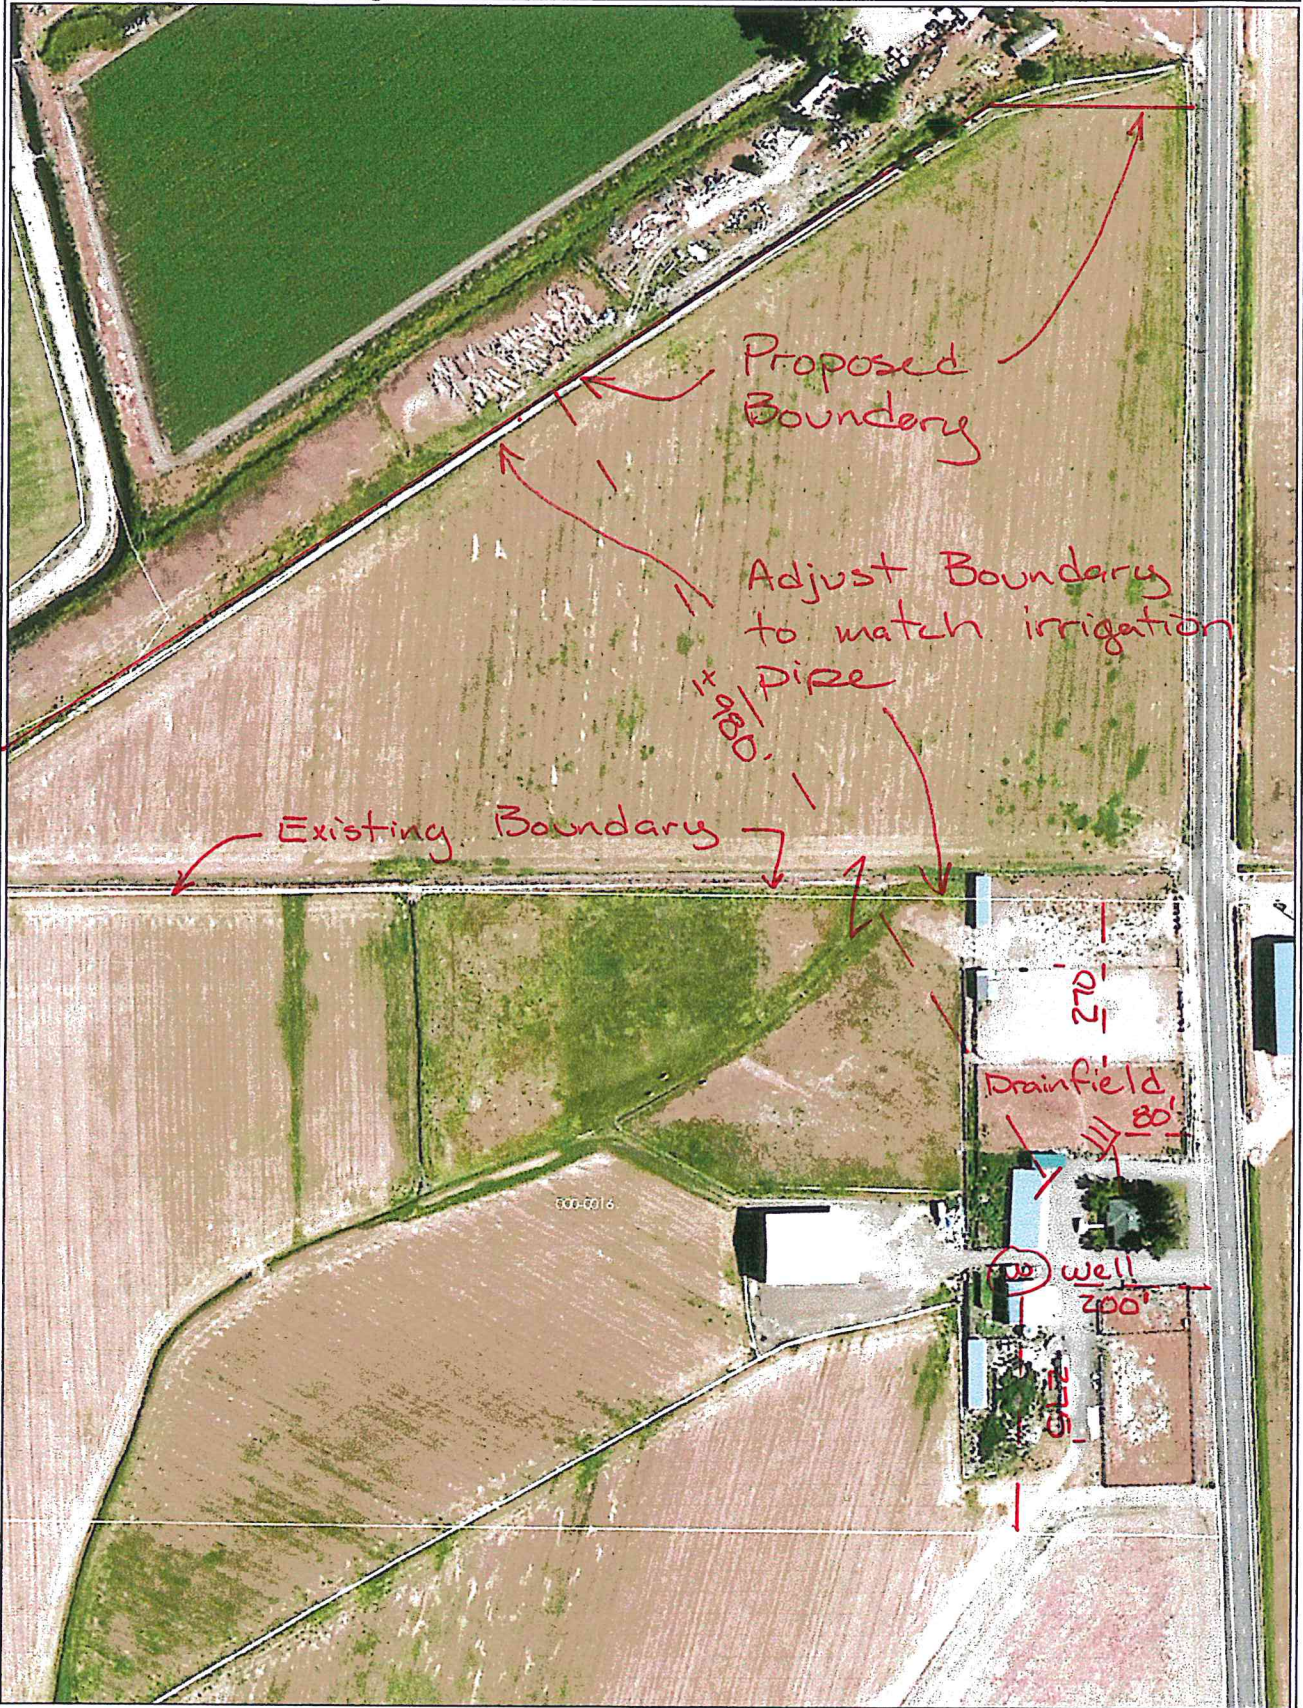

Date: 9/13/2016

1 inch = 188 feet  
Relative Scale 1:2,257

**Disclaimer:**  
 Kittitas County makes every effort to produce and publish the most current and accurate information possible. No warranties, expressed or implied, are provided for the data, its use, or its interpretation. Kittitas County does not guarantee the accuracy of the material contained herein and is not responsible for any use, misuse or representations by others regarding this information or its derivatives.

 

1781 Cleman Road  
 Site Plan to Scale  
 1" = 200'

Well & Drainfield over  
 800' from Proposed Boundary