

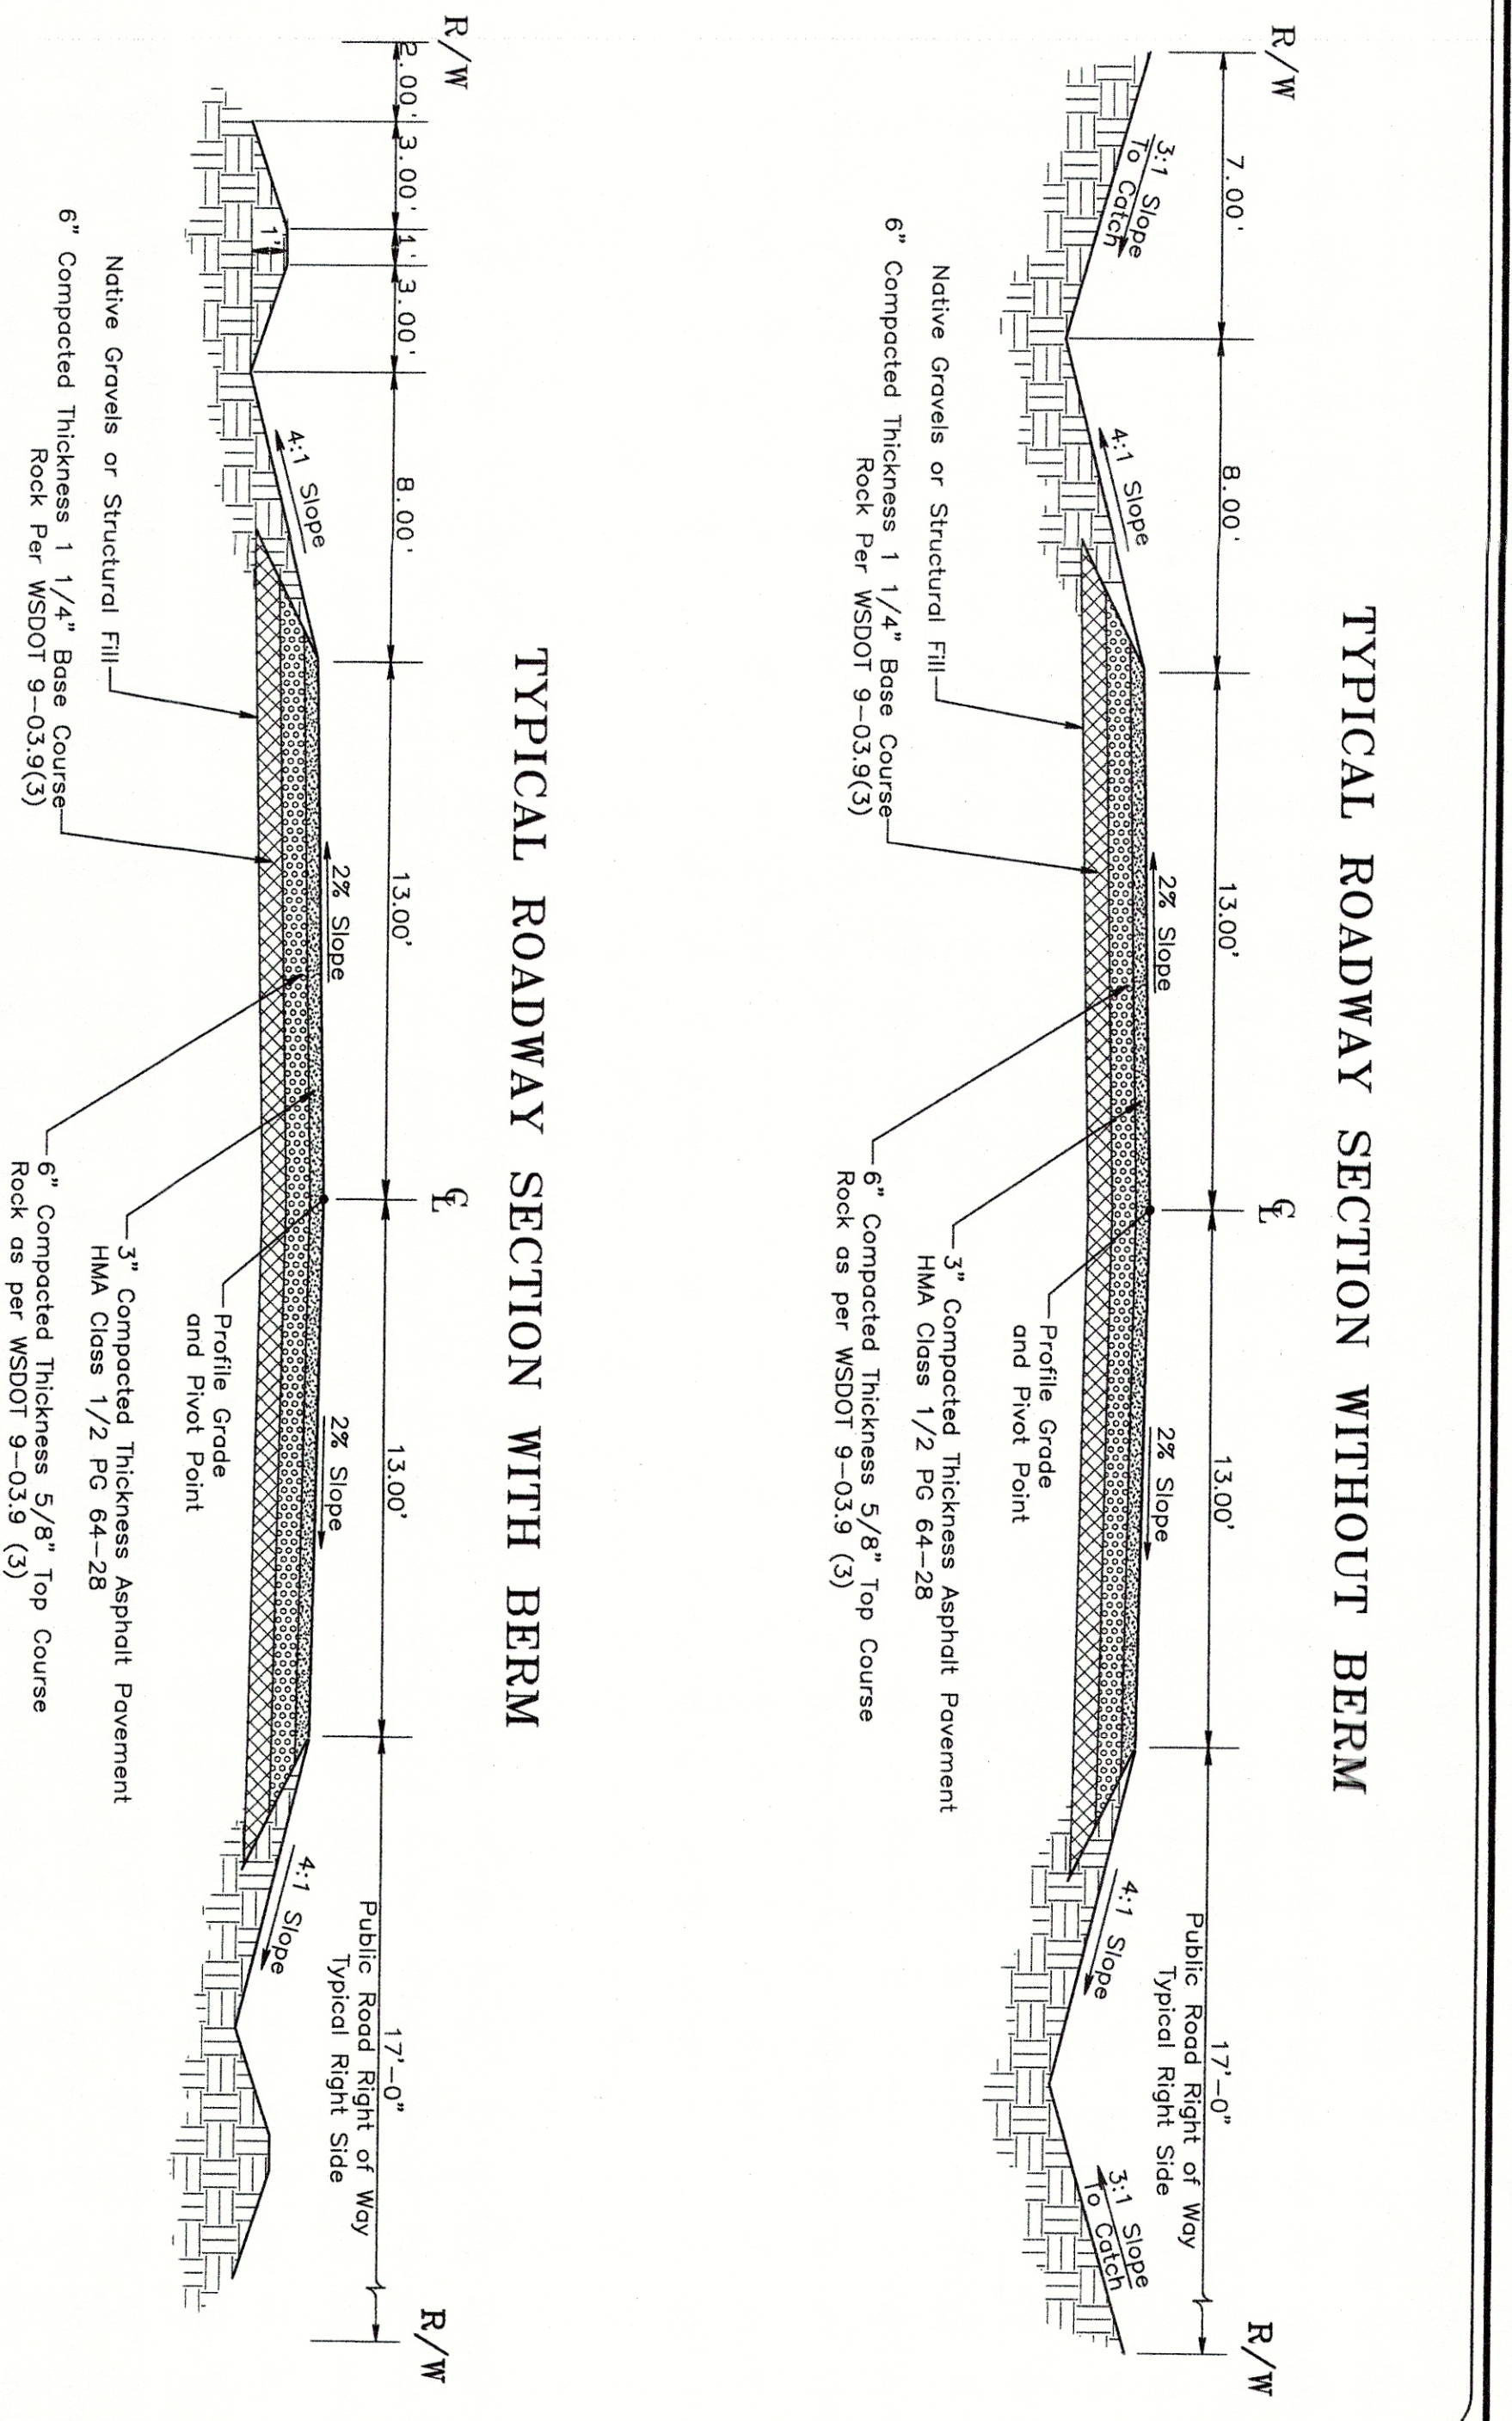
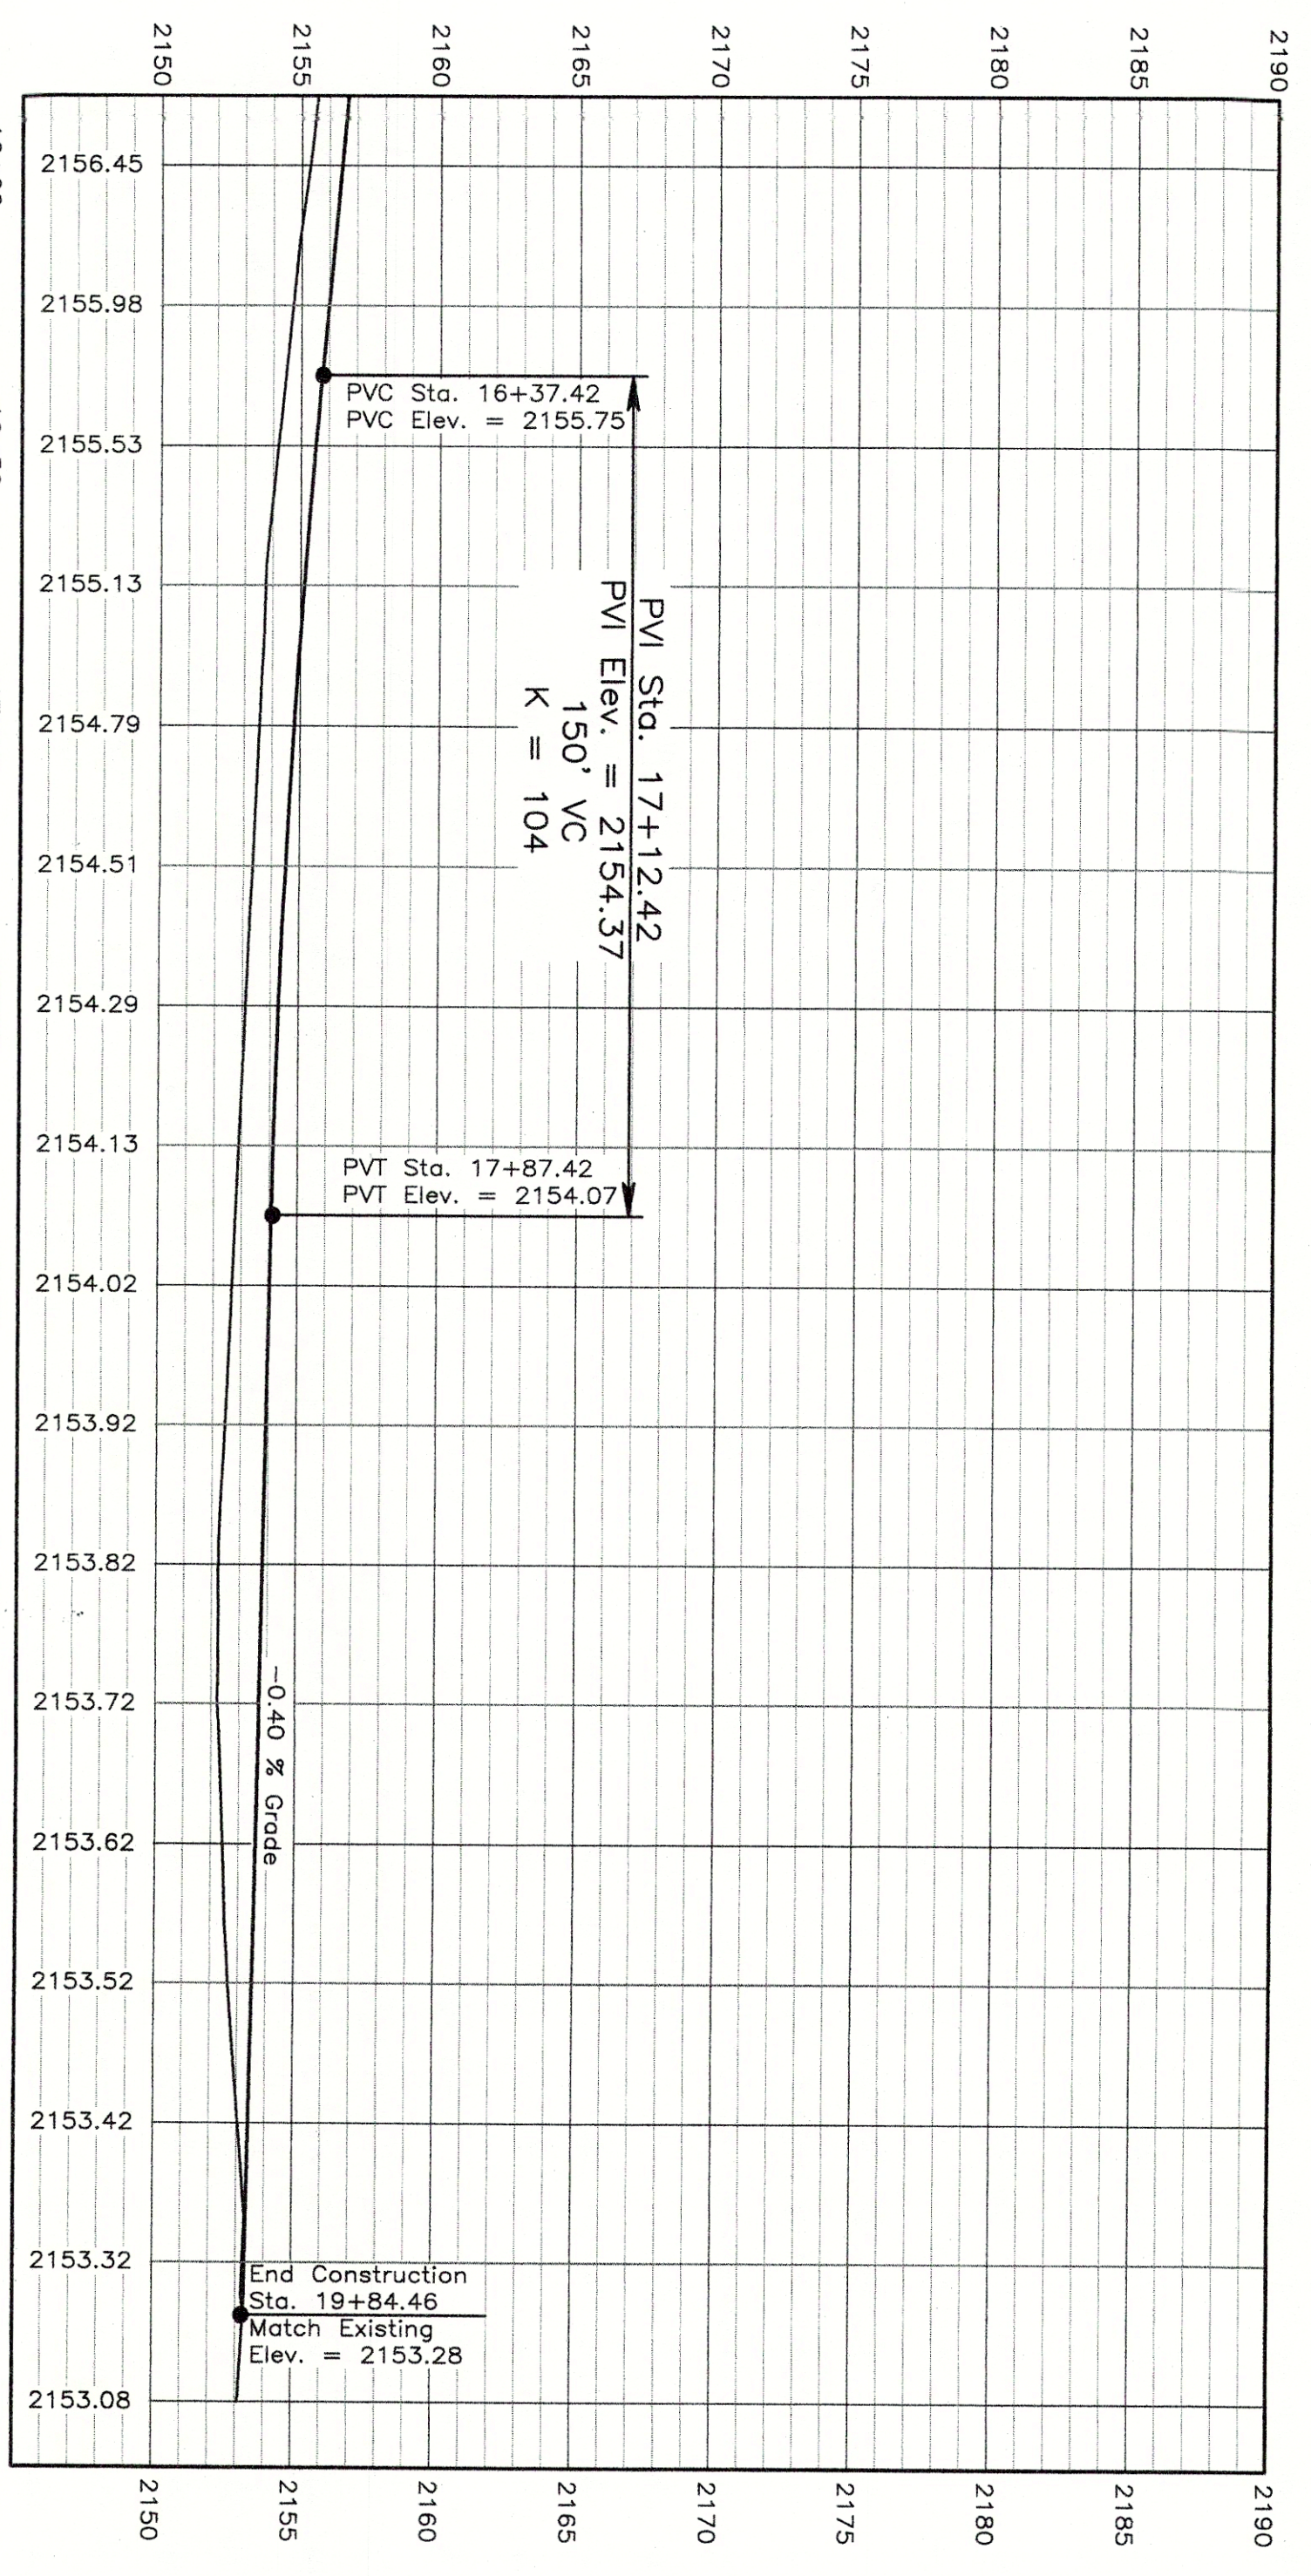


**CURVE TABLE**

CURVE	ARC	CHORD BEARING	RADIUS	DELTA	CHORD	TANGENT
C7	85.97'	S 96° 15' 36" E	300.00'	16° 25' 11"	95.58'	43.28'

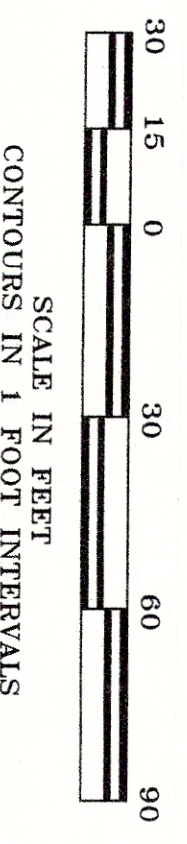

**TYPICAL ROADWAY SECTION WITH BERM**

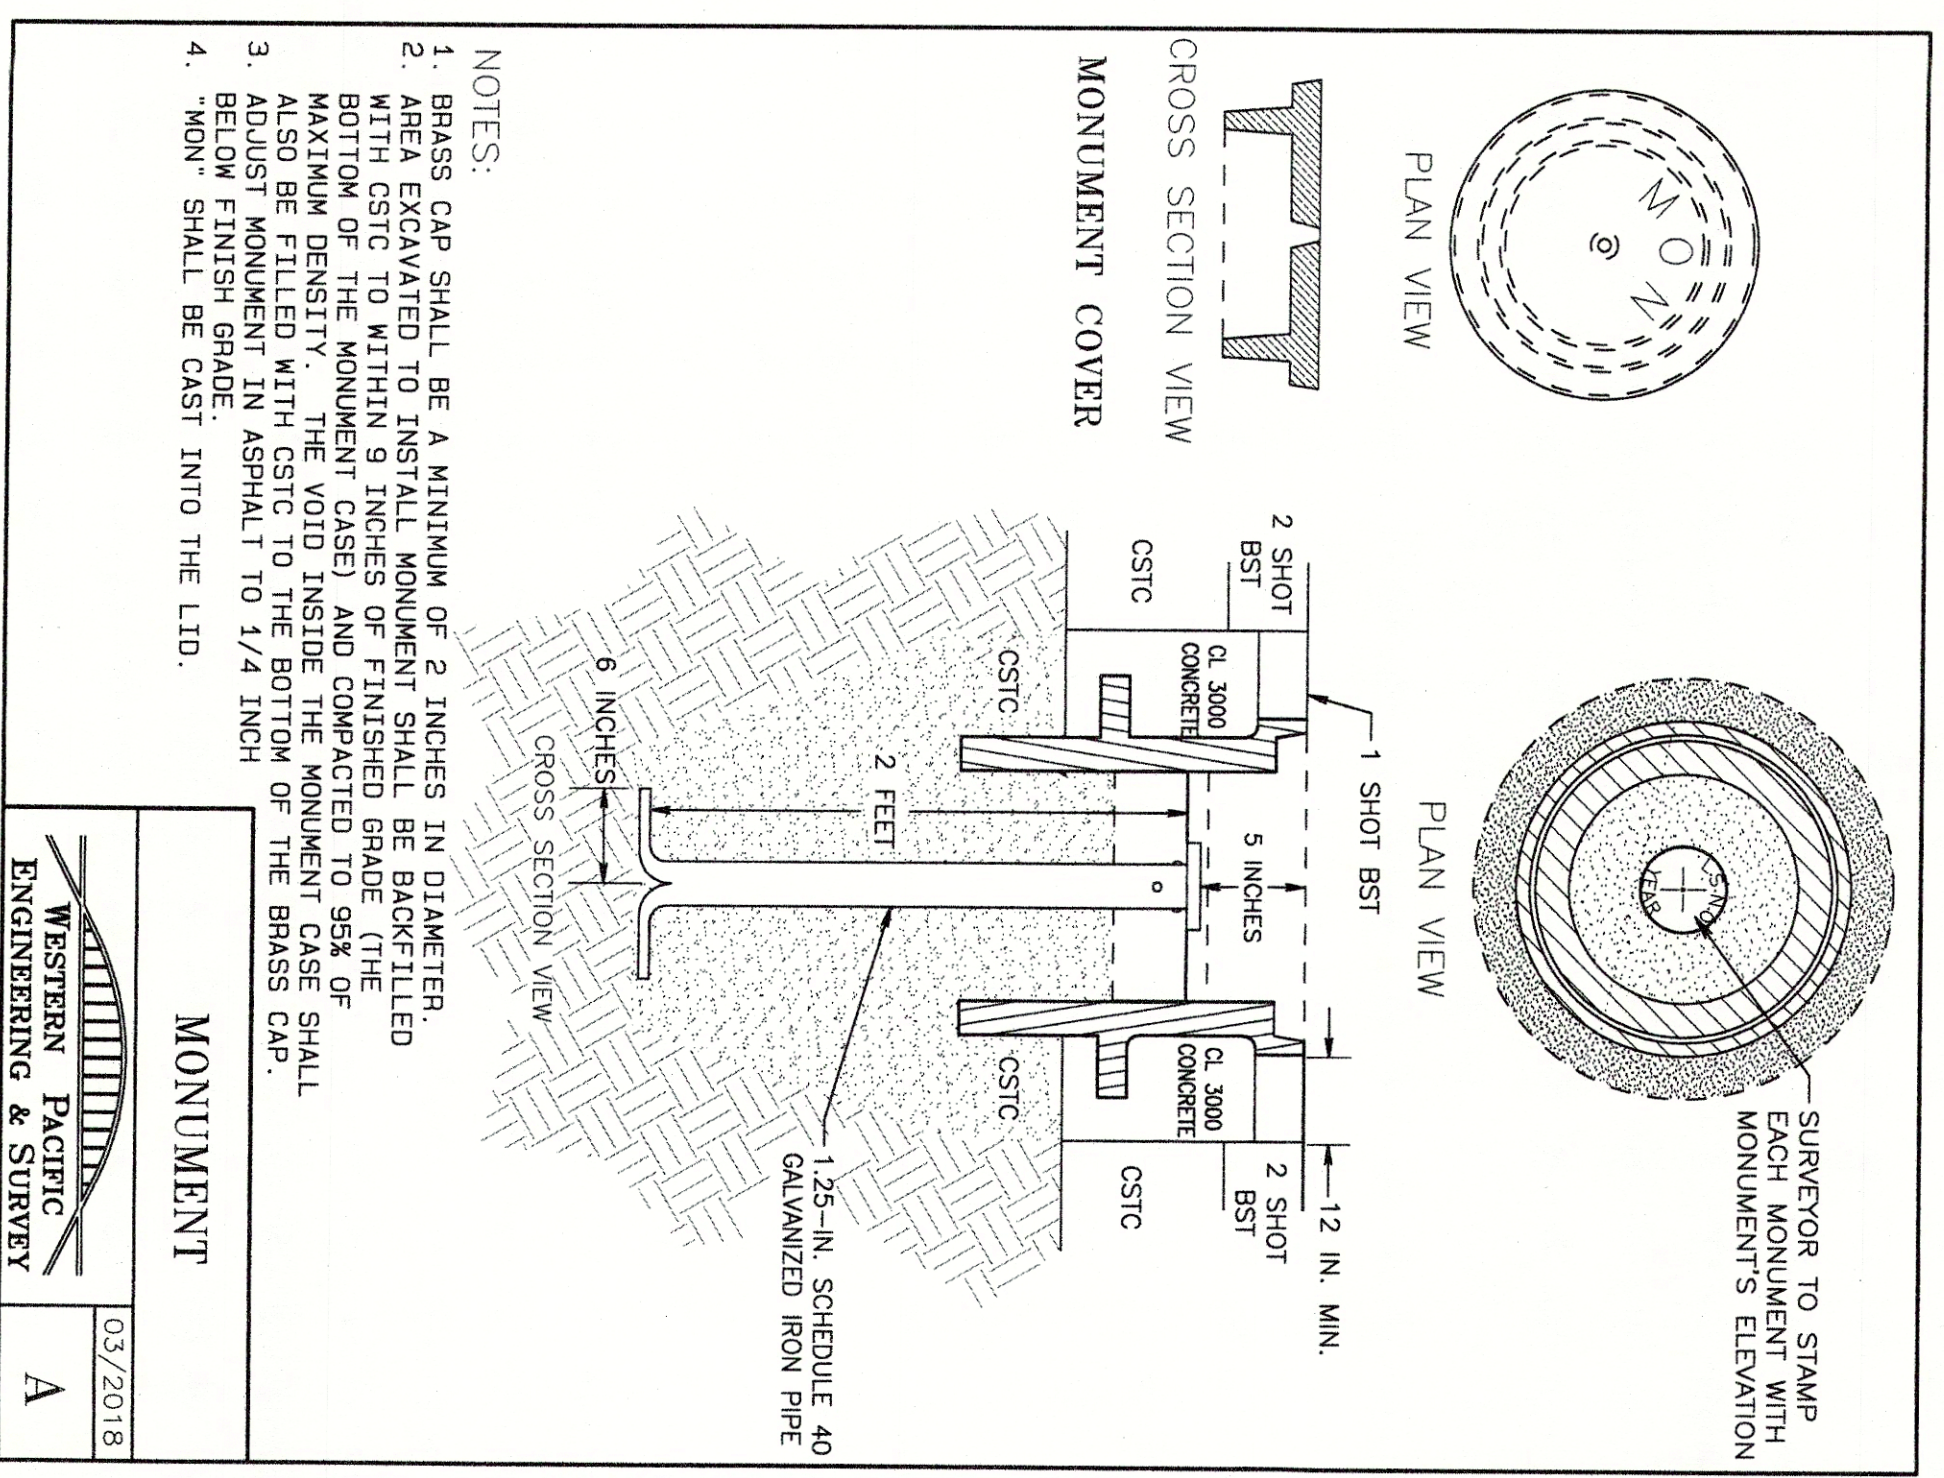


**MONUMENT**  
03/2018  
A

**BIG CREEK DEVELOPMENT**  
Lund Lane Improvement Package  
Sta. 16+00 to 20+00  
Plan and Profile

Kittitas County

Washington

**WESTERN PACIFIC ENGINEERING & SURVEY**  
A TERRA DEVELOPMENT SERVICES CORPORATION  
1328 E. Hunter Place, Moses Lake, Washington  
T: (509) 765-1023 F: (509) 765-1298  
Services in Washington and Idaho

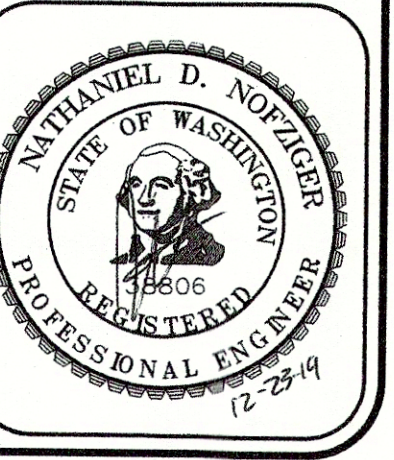

No.	Revision	Date	By

Designed by: NDN  
Drawn by: Tml/TSL  
Checked by: NDN  
Project No.: 17413  
Date: December 2019  
Scale: Hor. 1" = 30'  
Vert. 1" = 6'  
See 28, T 20 N, R 14 E  
See 29, T 20 N, R 14 E

**SHEET NO. C1.6**  
142028  
142029

