

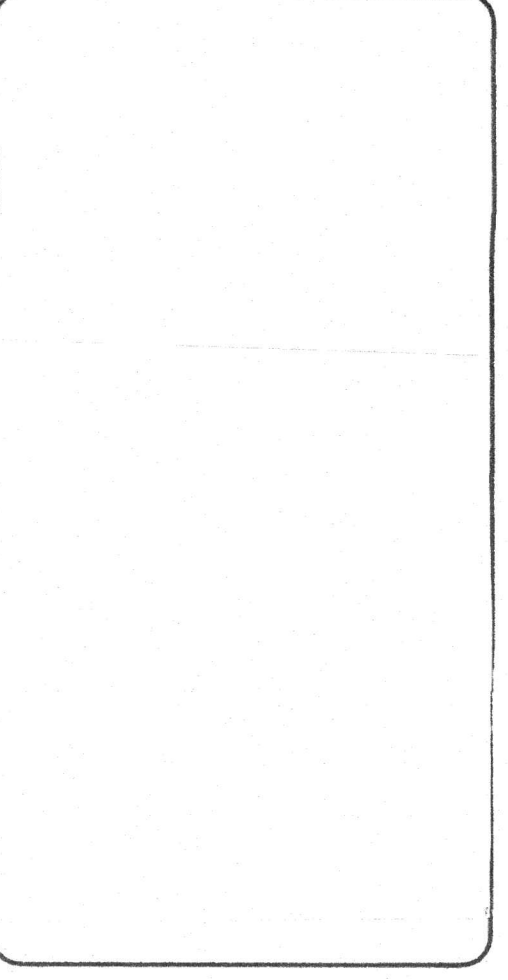


Site Plan
PLOT PLAN
 SCALE : 1" = 100'

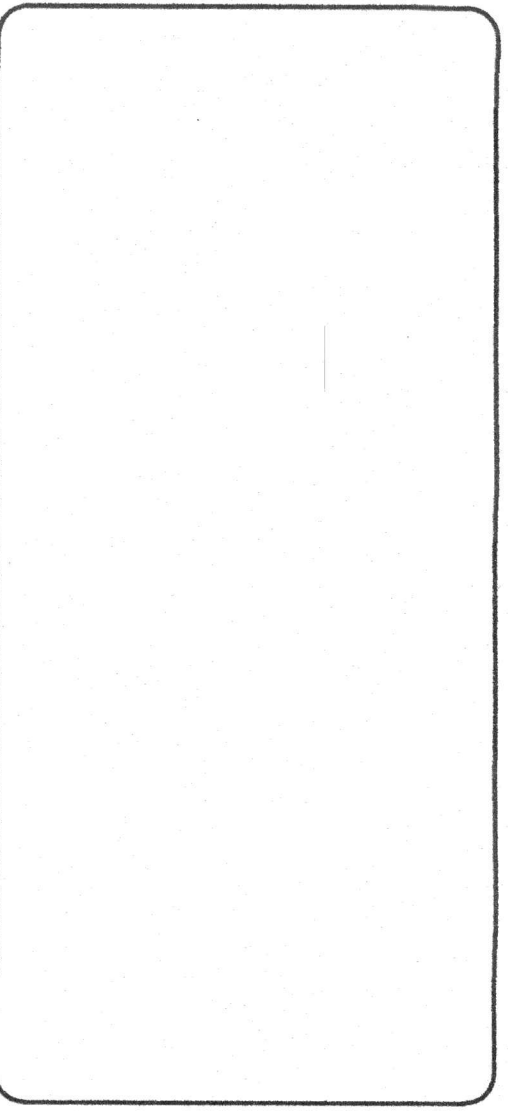

Project Name and Address
GREG GOODWIN RESIDENCE
 REBUILD DUE TO FIRE
 3433 TEANAWAY ROAD VALLEY ROAD
 CLE ELUM, WA
 PARCEL # 706336

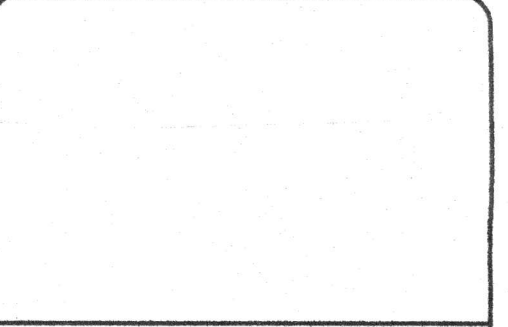

Job Number:

Drawn By: Approved By:

Drawing name:
COVER SHEET

Date	Sheet
Scale 1" = 100'	