
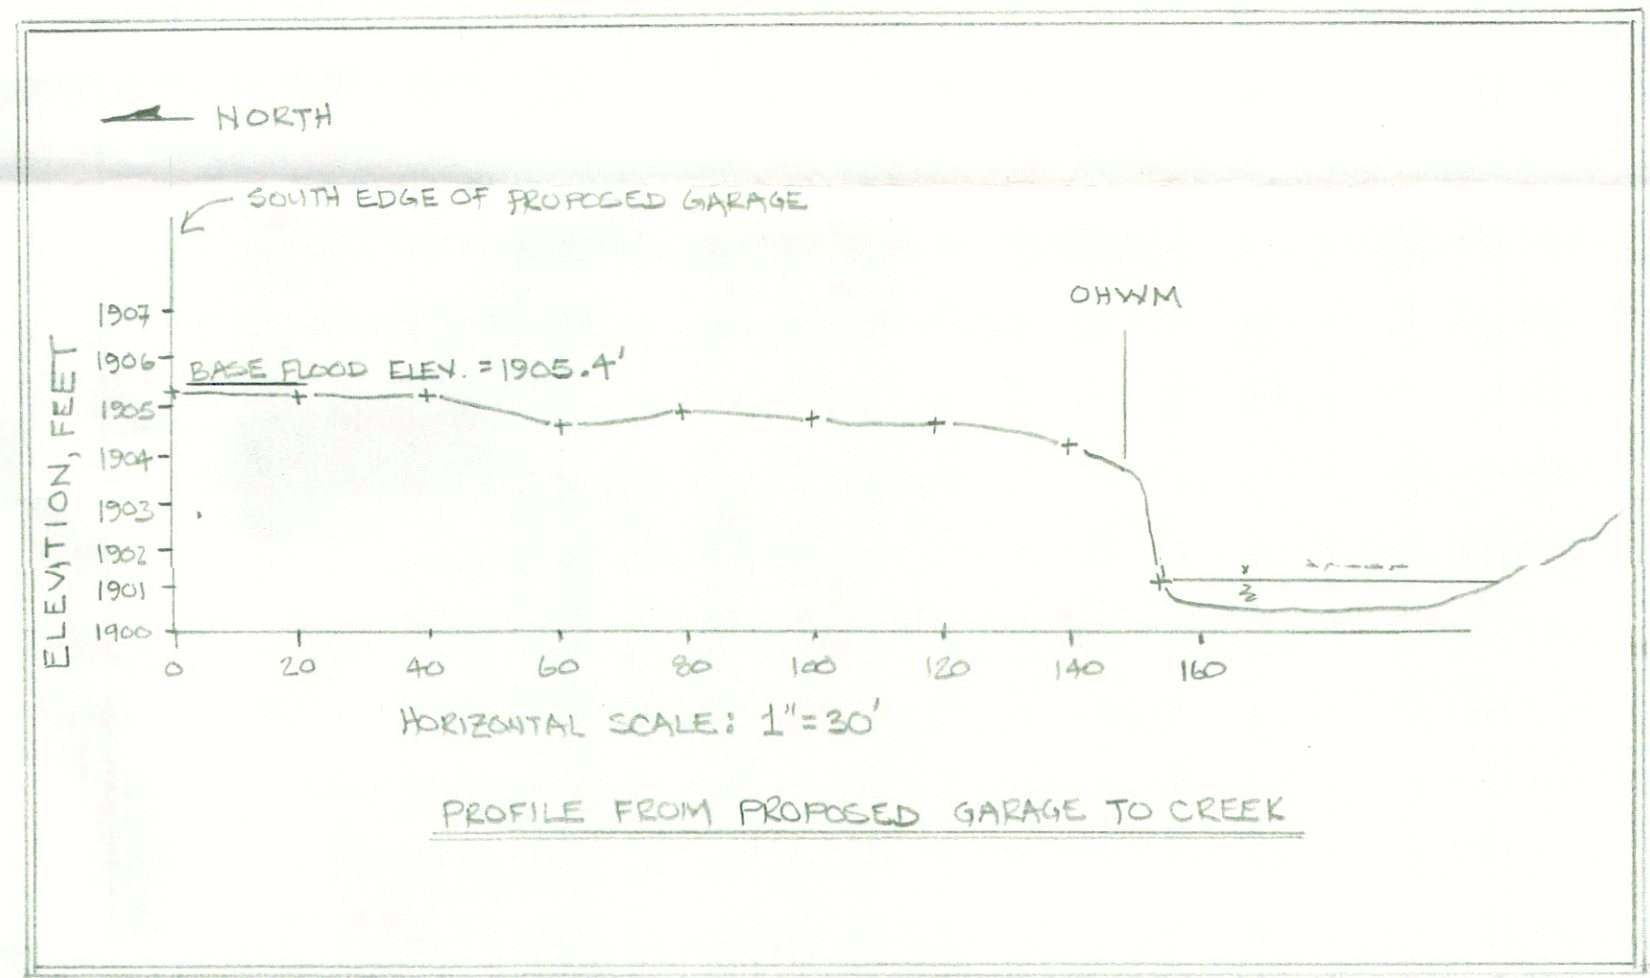


REVISIONS	BY

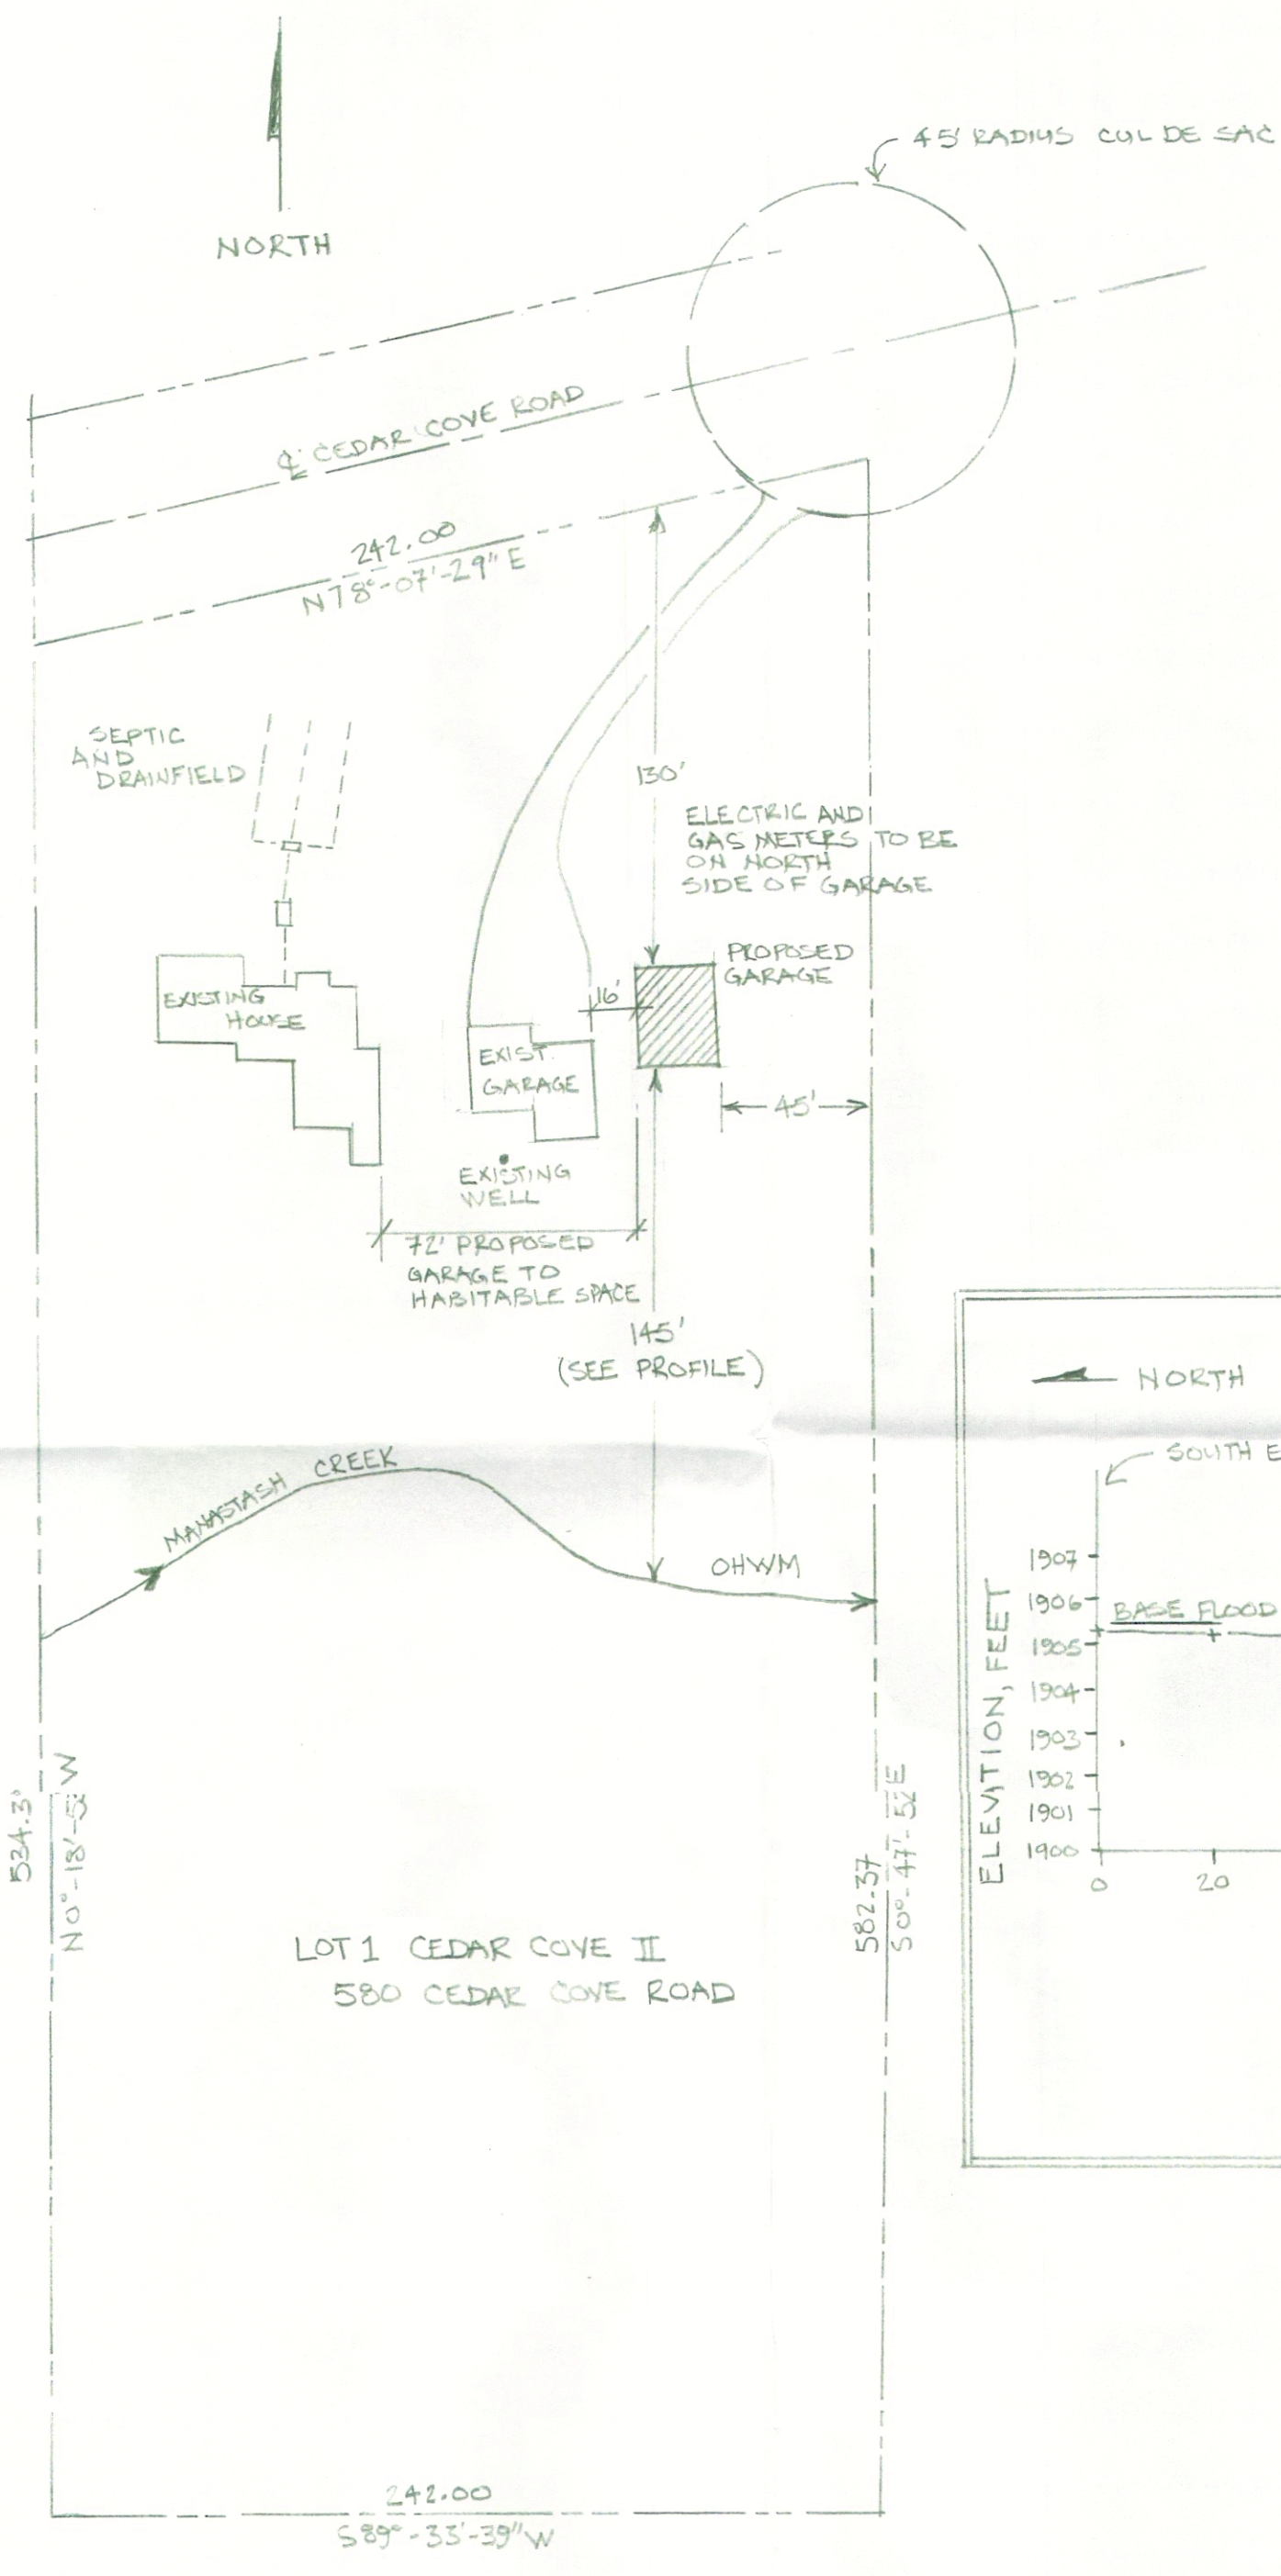

SITE PLAN
1" = 50'

580 CEDAR COVE ROAD
GARAGE
SITE PLAN

Date	JULY 10, 2020
Scale	1" = 50'
Drawn	DWC
Job	
Sheet	1
Of 3	Sheets

RECEIVED
JUL 14 2020
Kittitas County CDS