


SITE PLAN

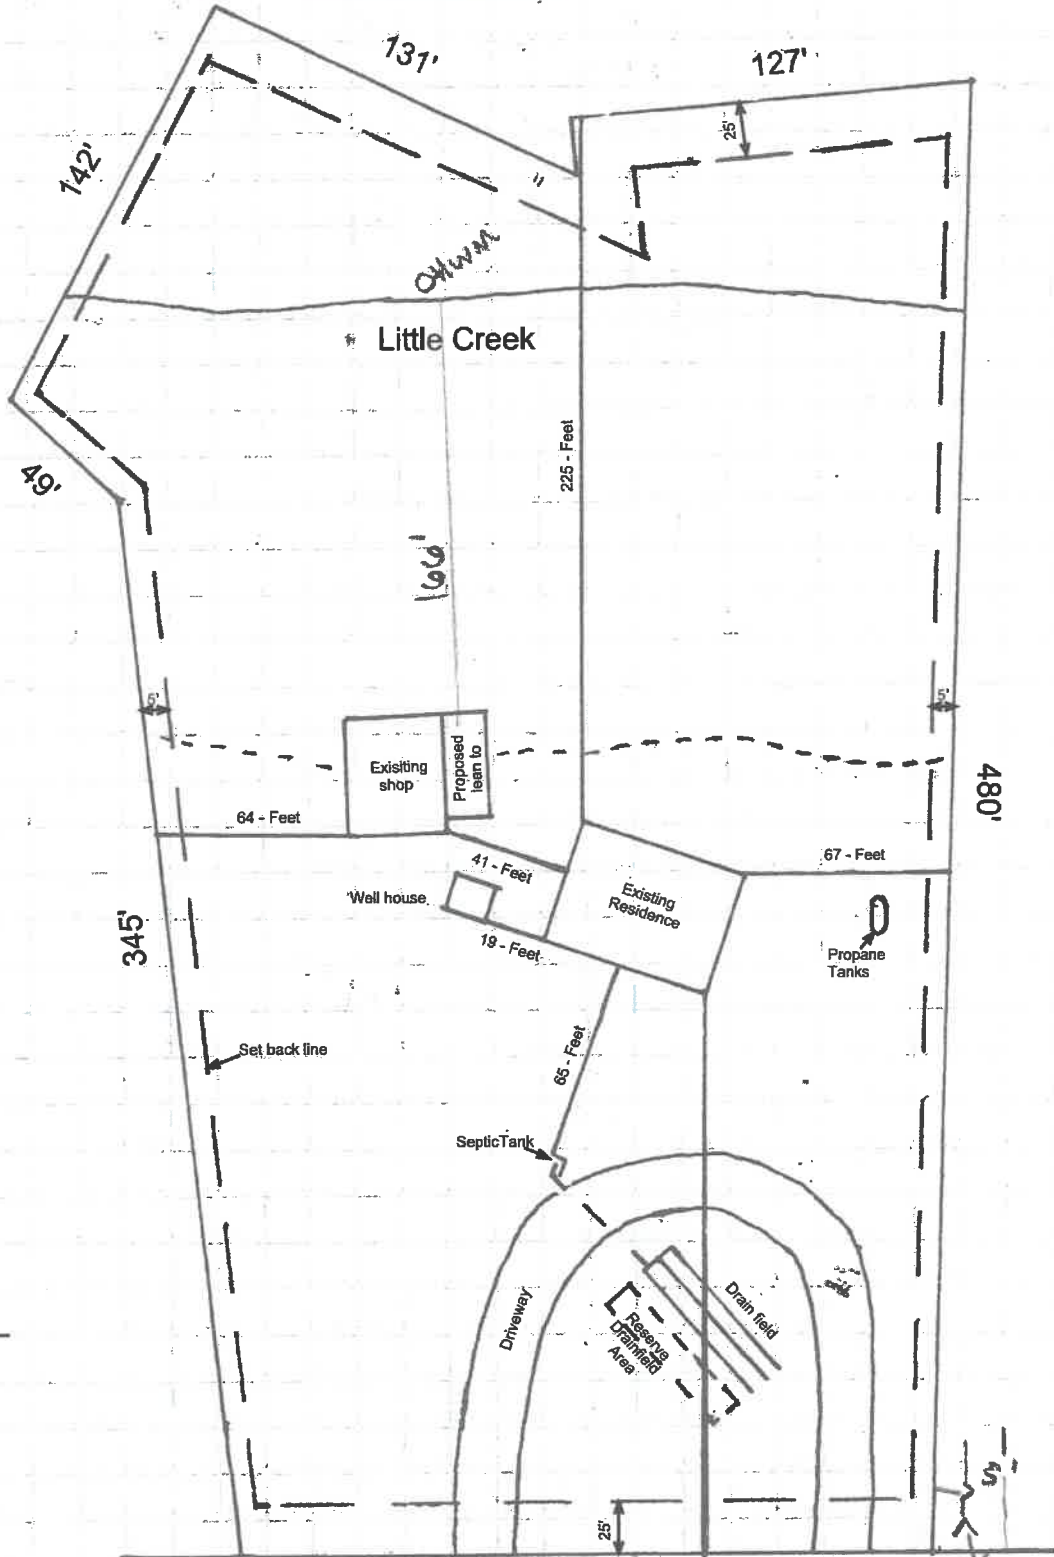

SITE PLAN

Scale: 1" = 60'



491
STORIE LN
CLE EUM
(NEAREST
Address)