

Johnston Architects, PLLC
 100 NE Northlake Way,
 Suite 200
 Seattle, WA 98105
 t 206.523.6150
 f 206.523.9382

NOT FOR
 CONSTRUCTION

DEKATE

Enter address here

DRAWING ISSUE	
DATE	DESCRIPTION
2021.08.17	100% SD

SHEET TITLE

SITE PLAN


SHEET NO.

A100

Drawn
 Checked

Author
 Checker

© 2019 JOHNSTON ARCHITECTS

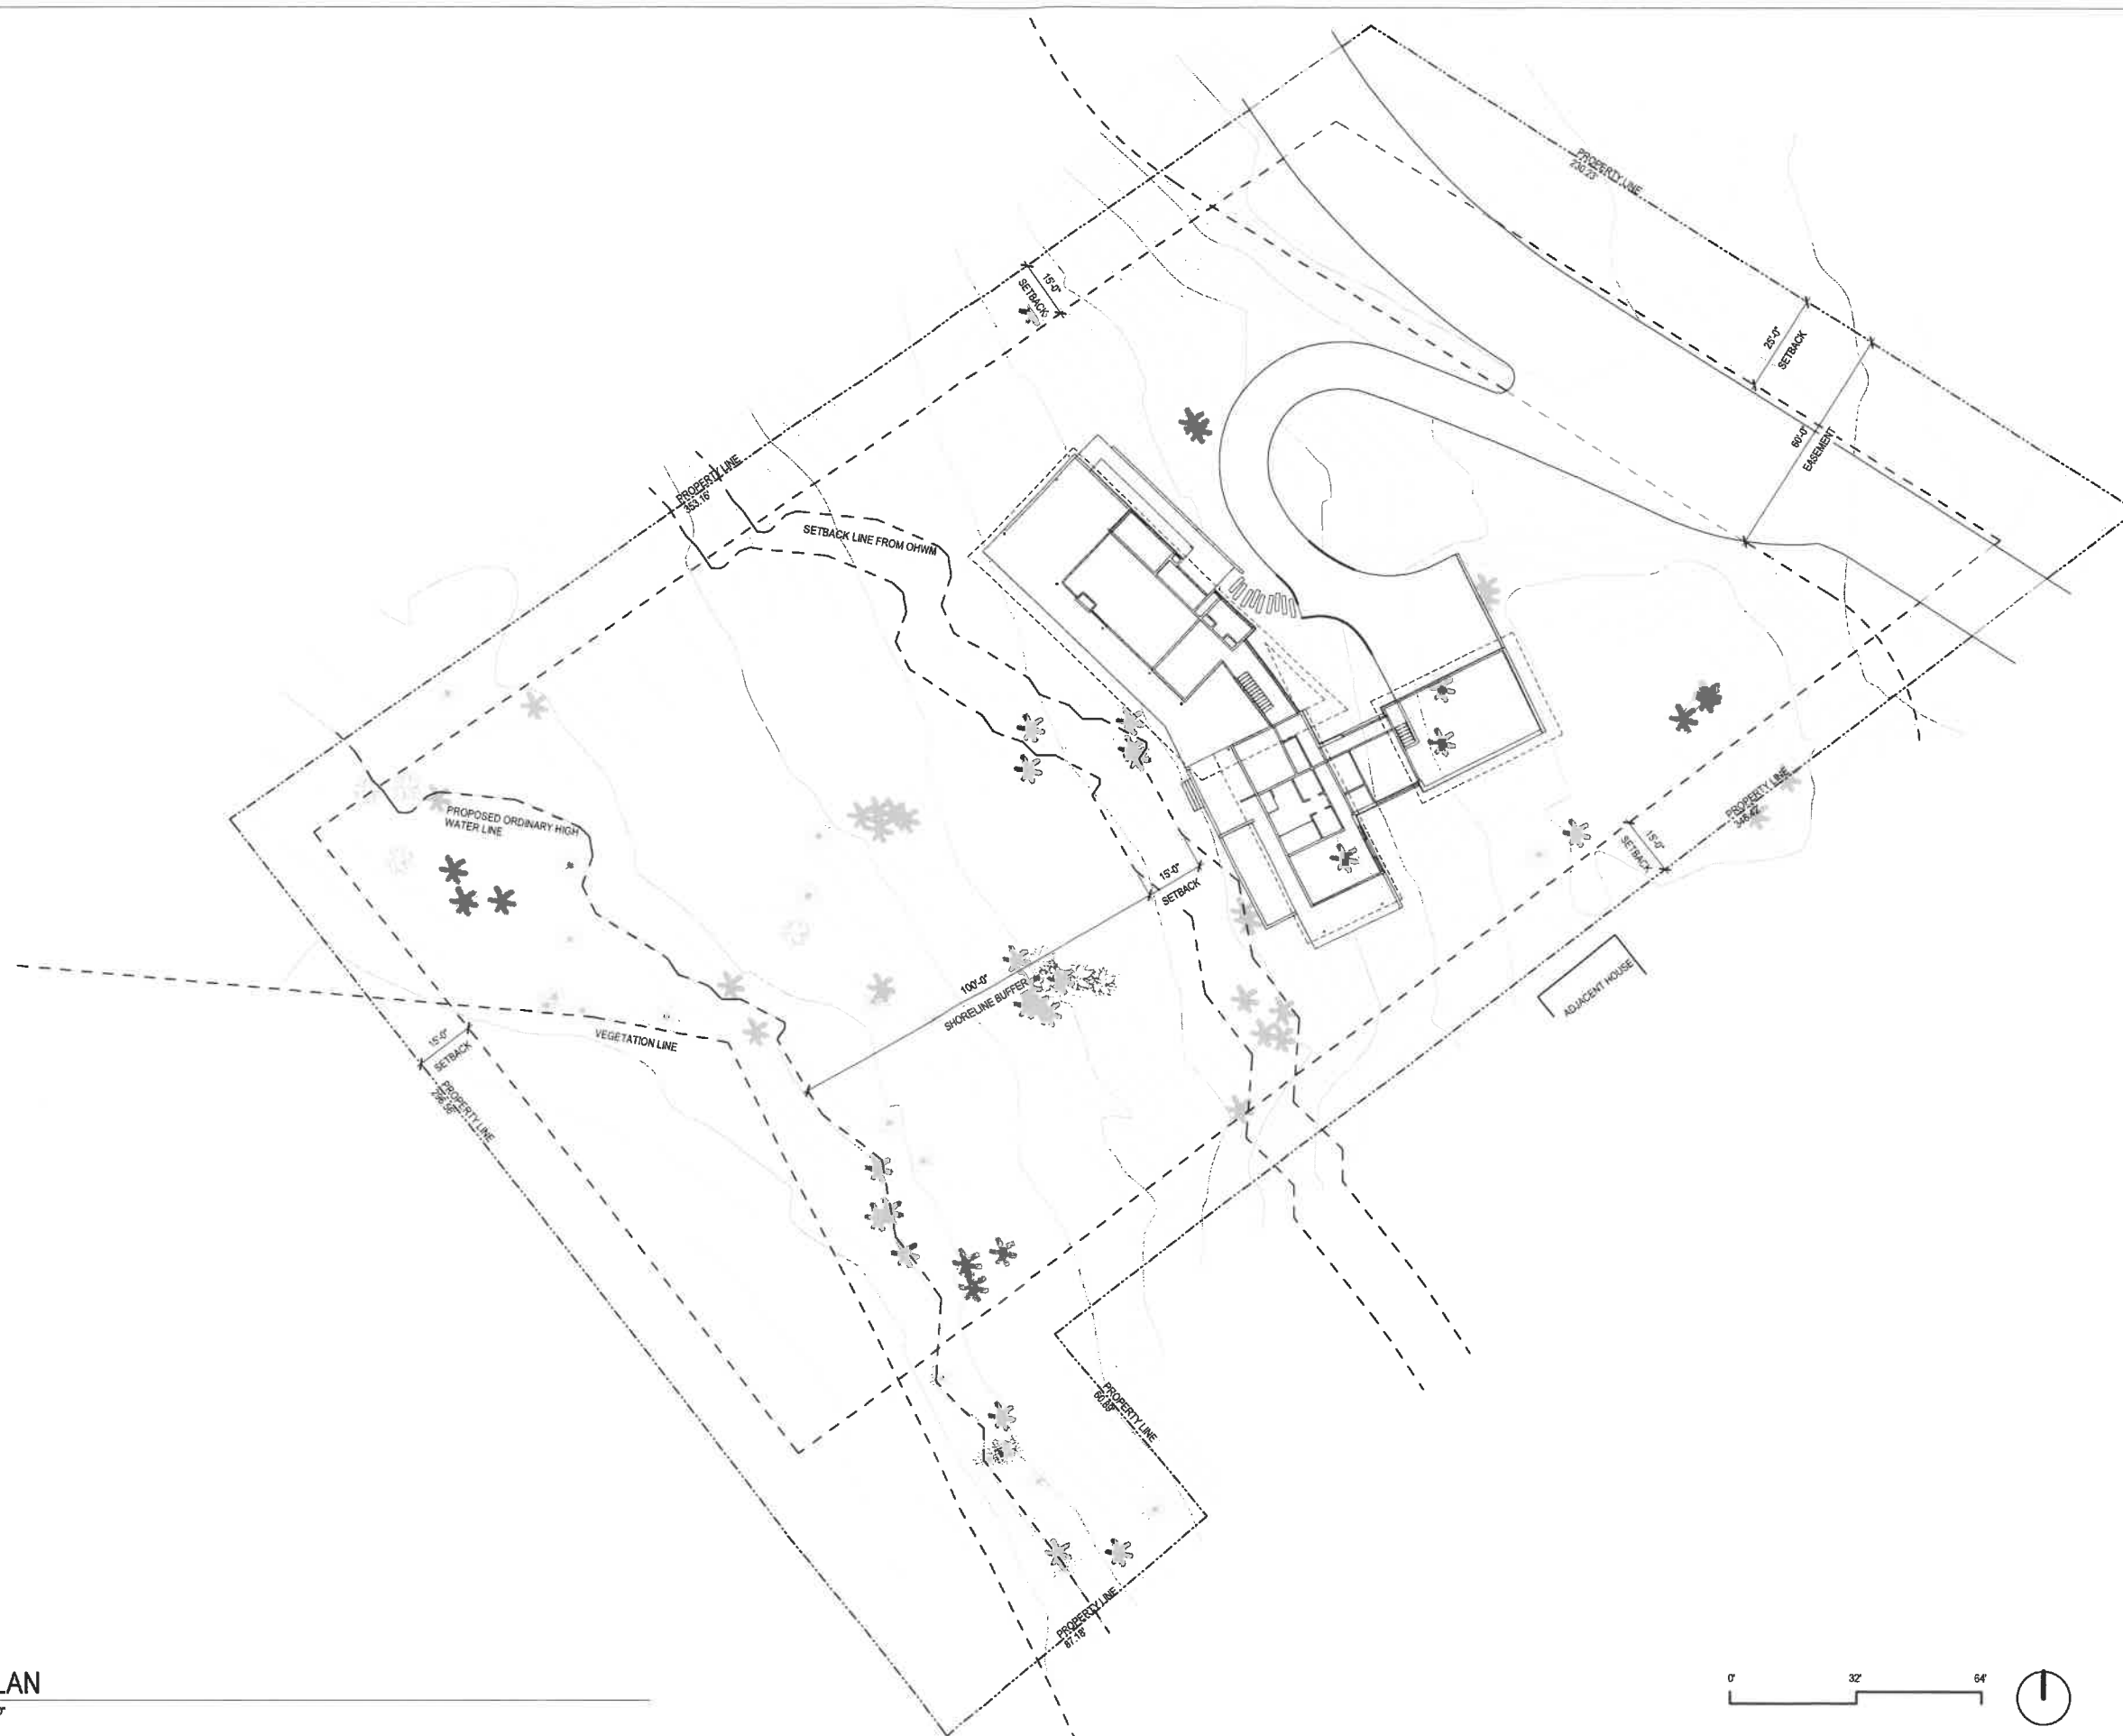

1 SITE PLAN
 SCALE: 3/64" = 1'-0"