


MOUNTAIN VIEW LANE

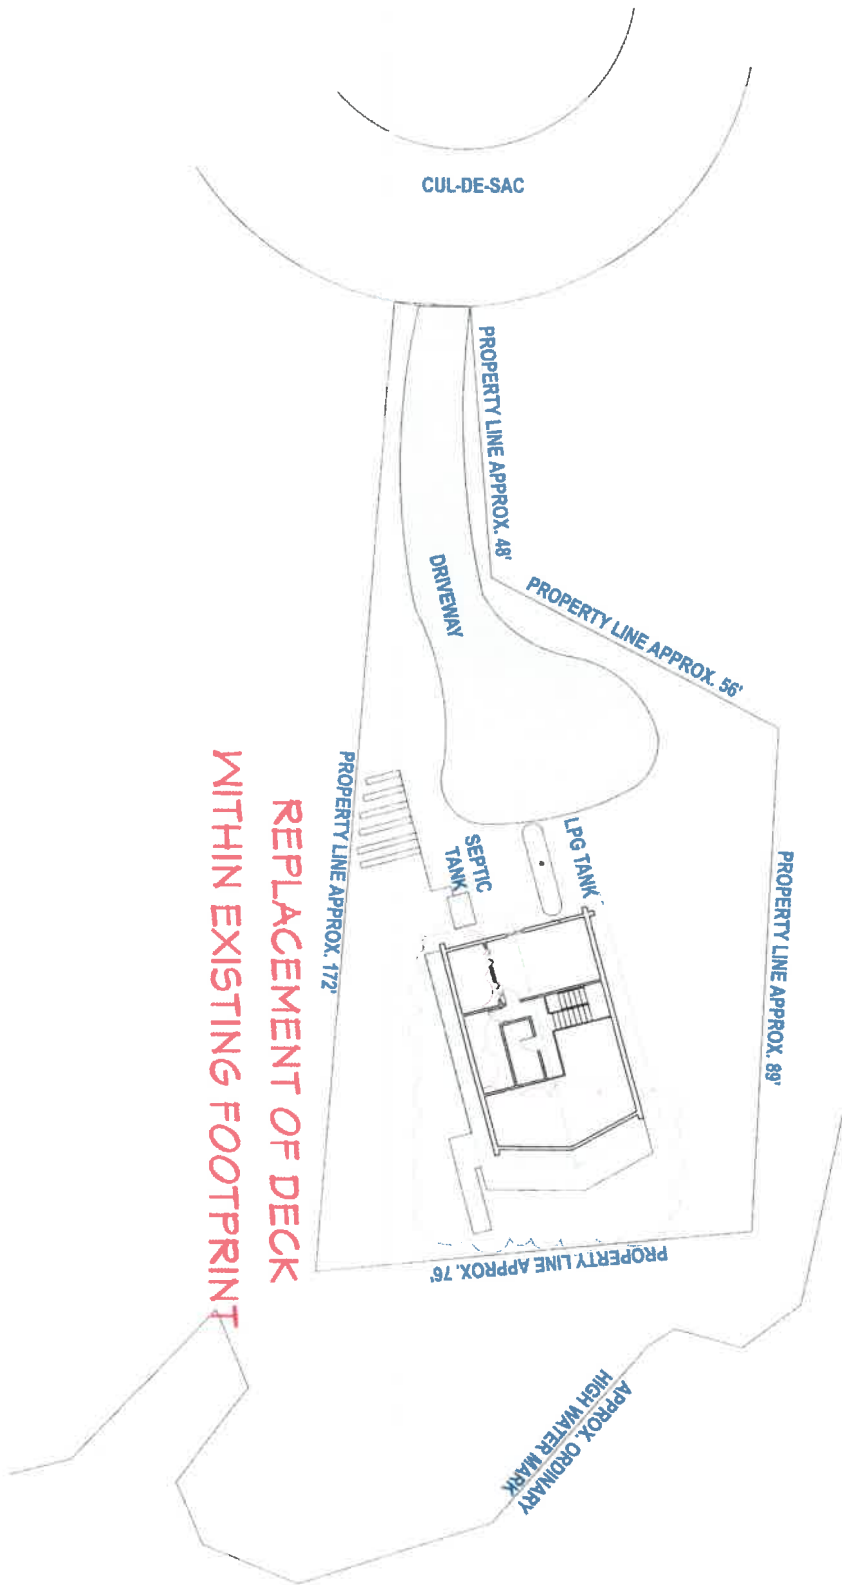

REPLACEMENT OF DECK
WITHIN EXISTING FOOTPRINT

RECEIVED
SEP 15 2022
Kendall County GIS

DATE: 2/3/2022
SCALE: 1"=10'
SHEET: A-1

SITE PLAN

LAUCKHART DECK REP.
232 MOUNTAIN VIEW LANE
EASTON WA, 98925

PROVIDED BY:
DTR DESIGN AND CONSULTATION
SERVICES LLC
1-800-656-8011

THIS PLAN IS THE PROPERTY OF DTR DESIGN AND CONSULTATION SERVICES LLC. IT IS TO BE USED ONLY FOR THE PROJECT AND SITE SPECIFICALLY IDENTIFIED HEREON. ANY REUSE OR MODIFICATION OF THIS PLAN WITHOUT THE WRITTEN CONSENT OF DTR DESIGN AND CONSULTATION SERVICES LLC IS STRICTLY PROHIBITED. THE USER OF THIS PLAN ASSUMES ALL LIABILITY FOR ANY ERRORS, OMISSIONS, OR INADEQUACIES. THE USER OF THIS PLAN SHALL INDEMNIFY AND HOLD HARMLESS DTR DESIGN AND CONSULTATION SERVICES LLC FROM AND AGAINST ALL CLAIMS, DAMAGES, LOSSES, AND EXPENSES, INCLUDING REASONABLE ATTORNEY'S FEES, ARISING OUT OF OR RESULTING FROM THE USE OF THIS PLAN.

PRINT
ON
24"X36"