





**SITE PLAN**  
**LOT 1 SOUTH RIDGE SHORT PLAT**  
**KEN AND ANNE EVERAERT**

PROJ. NO. 2000.002  
 DRAWING FILE NAME: 2000002EX  
 SCALE: 1"=40'

SURV. BY: JC	CHK'D BY: SRW
DR. BY: SBM	APPR. BY: SRW
DATE BY	REVISION
	CK'D

SHEET 1 OF 1

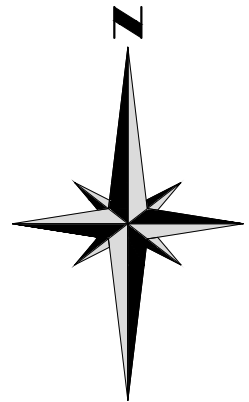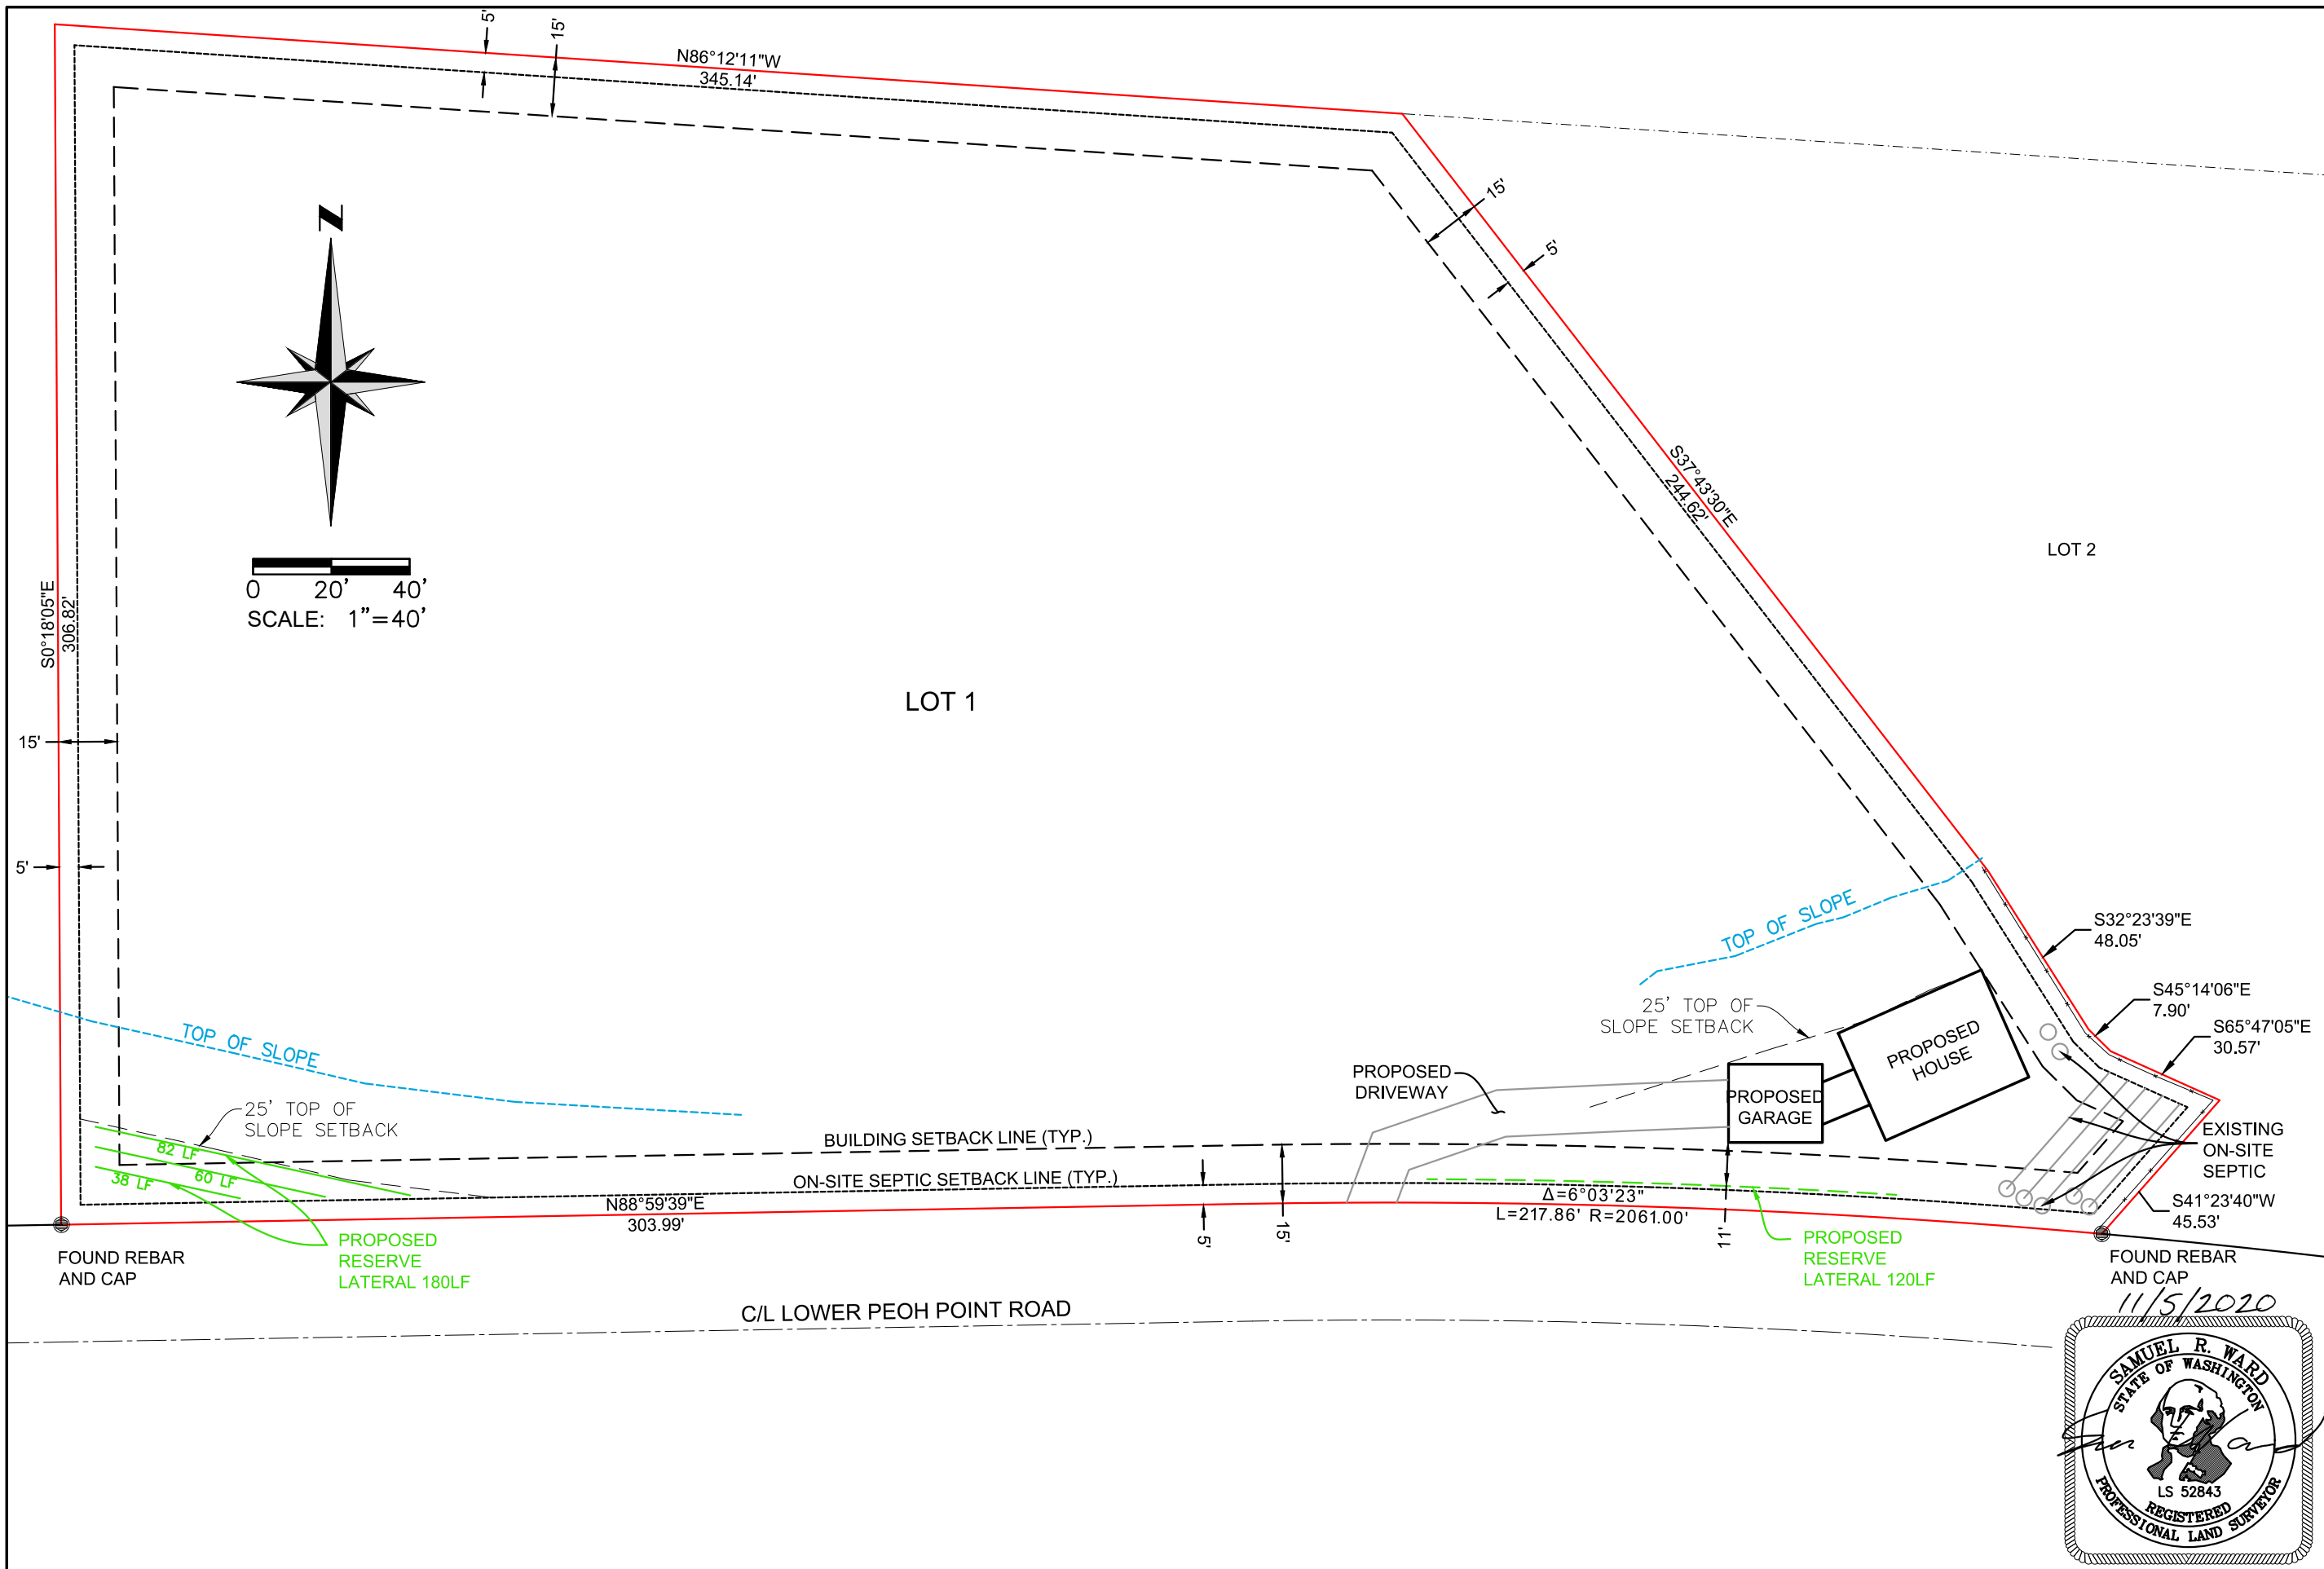

0 20' 40'  
 SCALE: 1"=40'

