

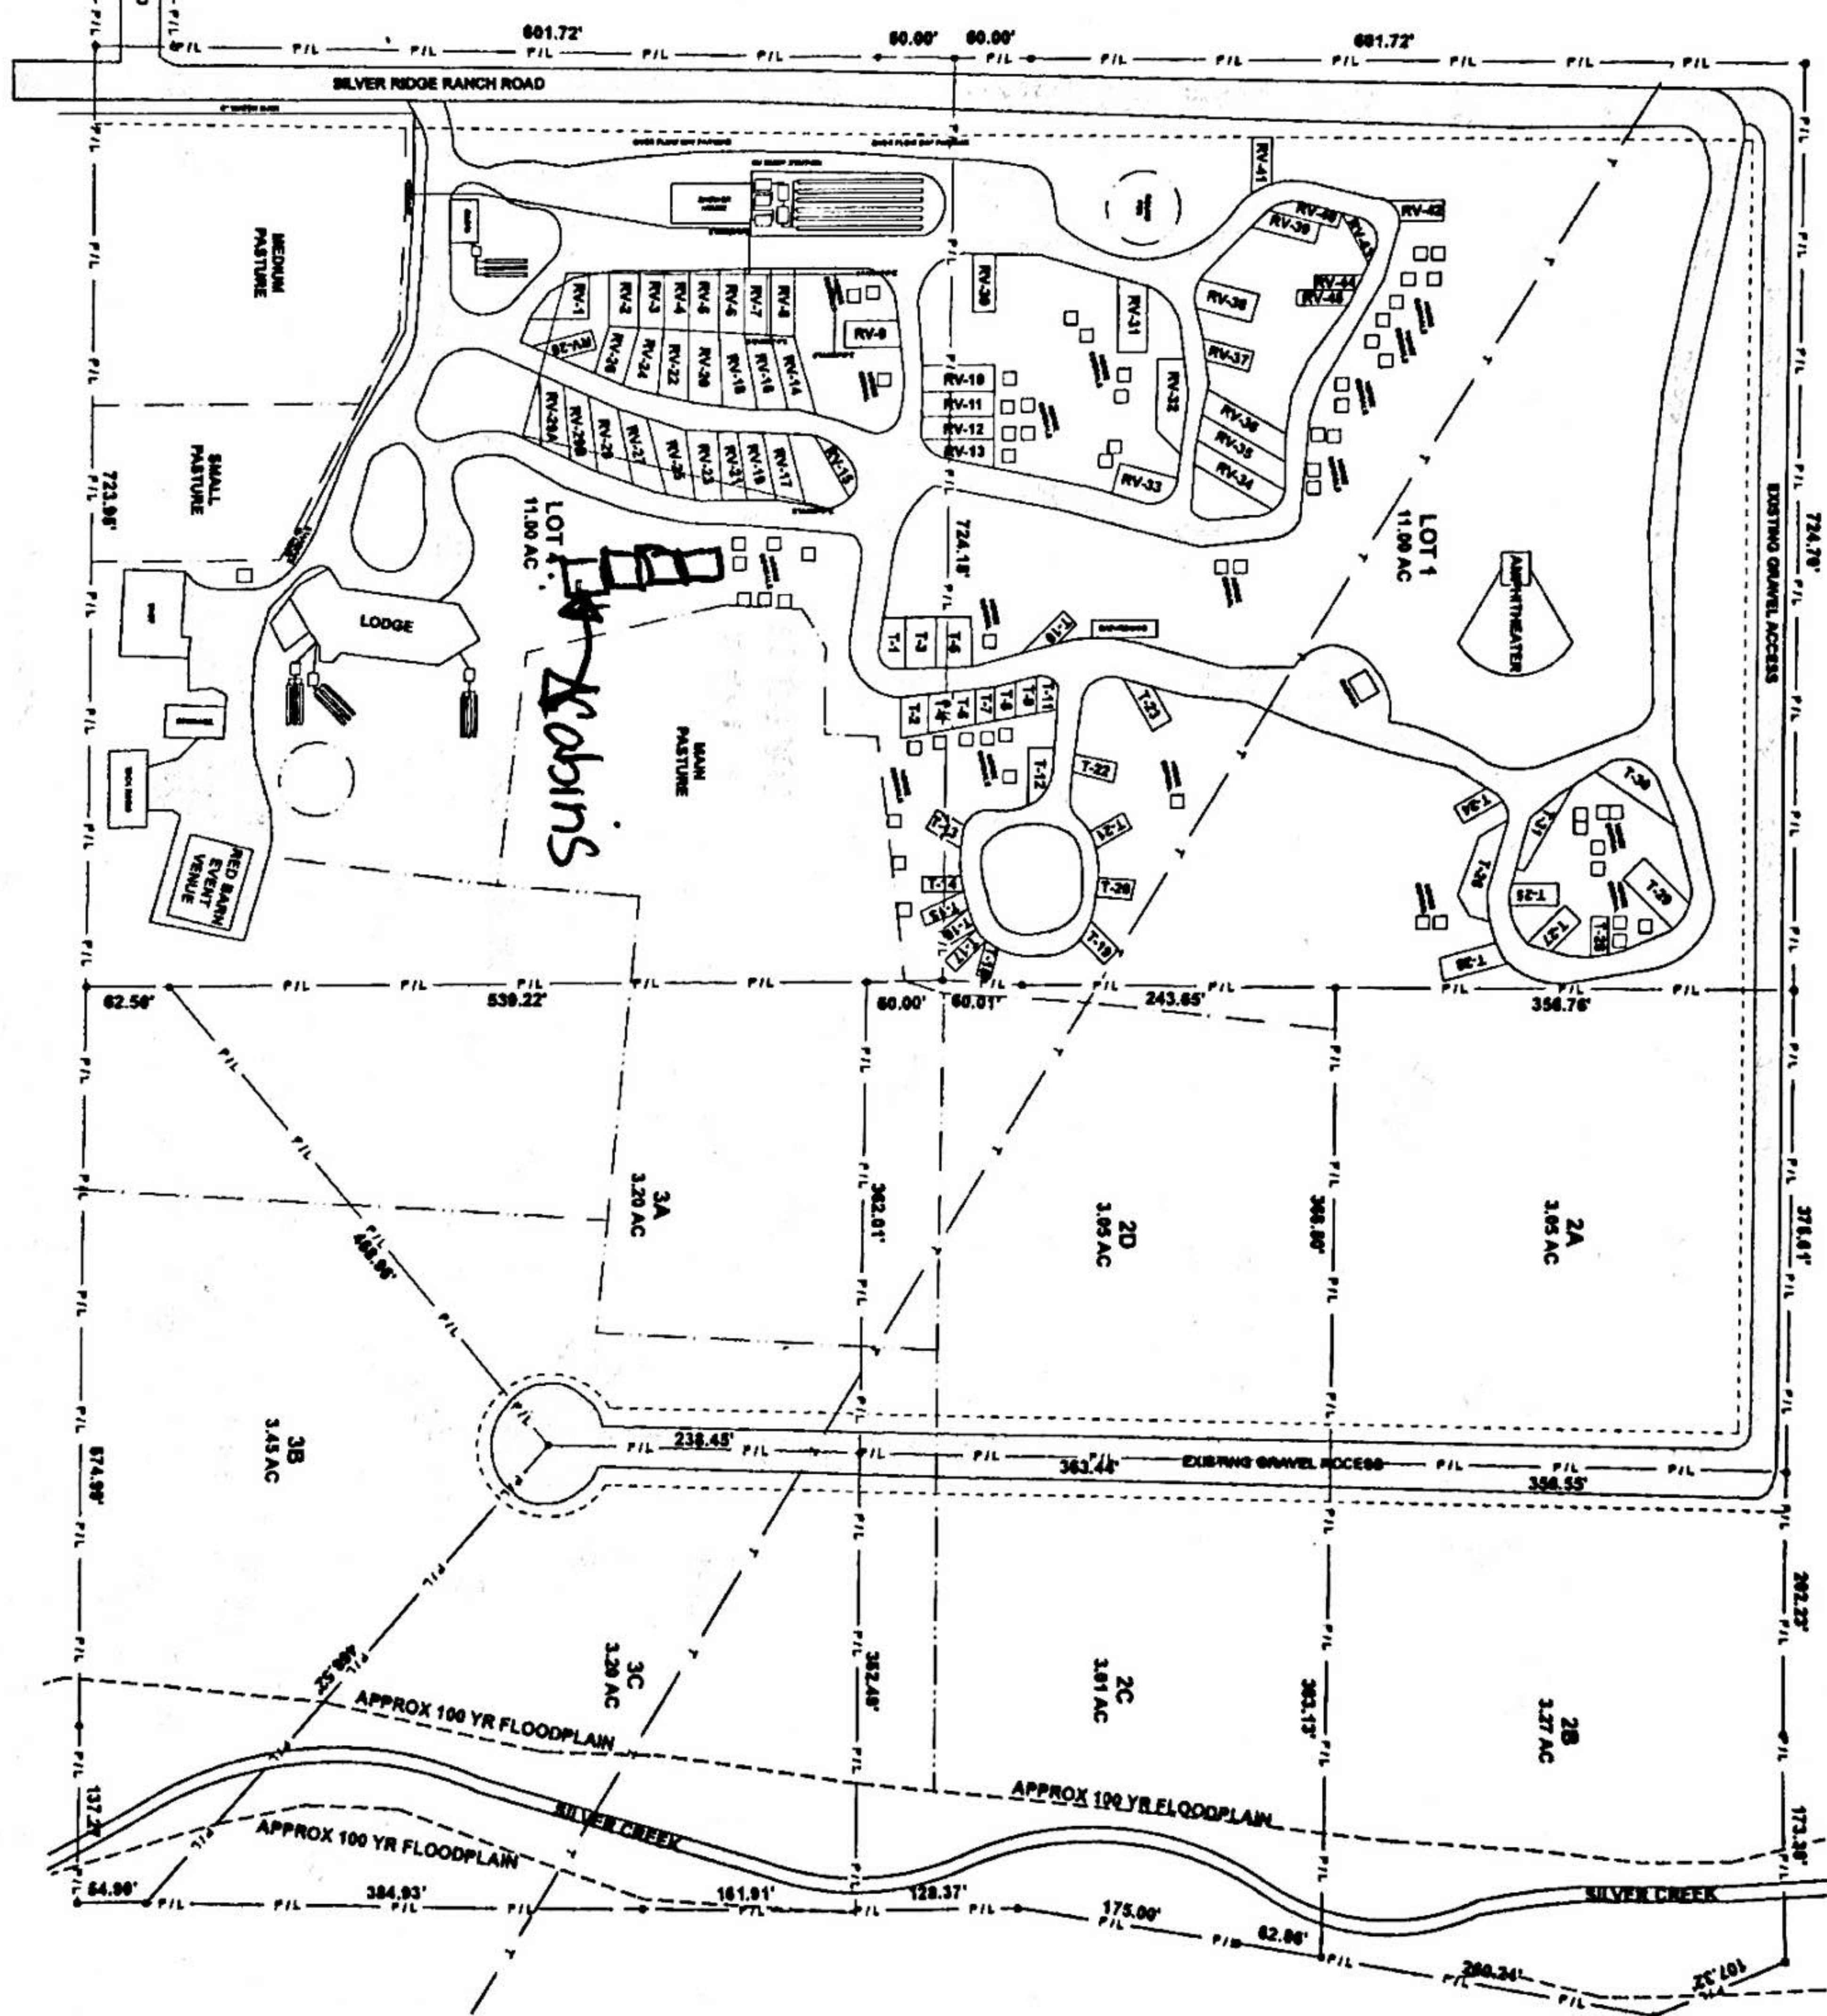
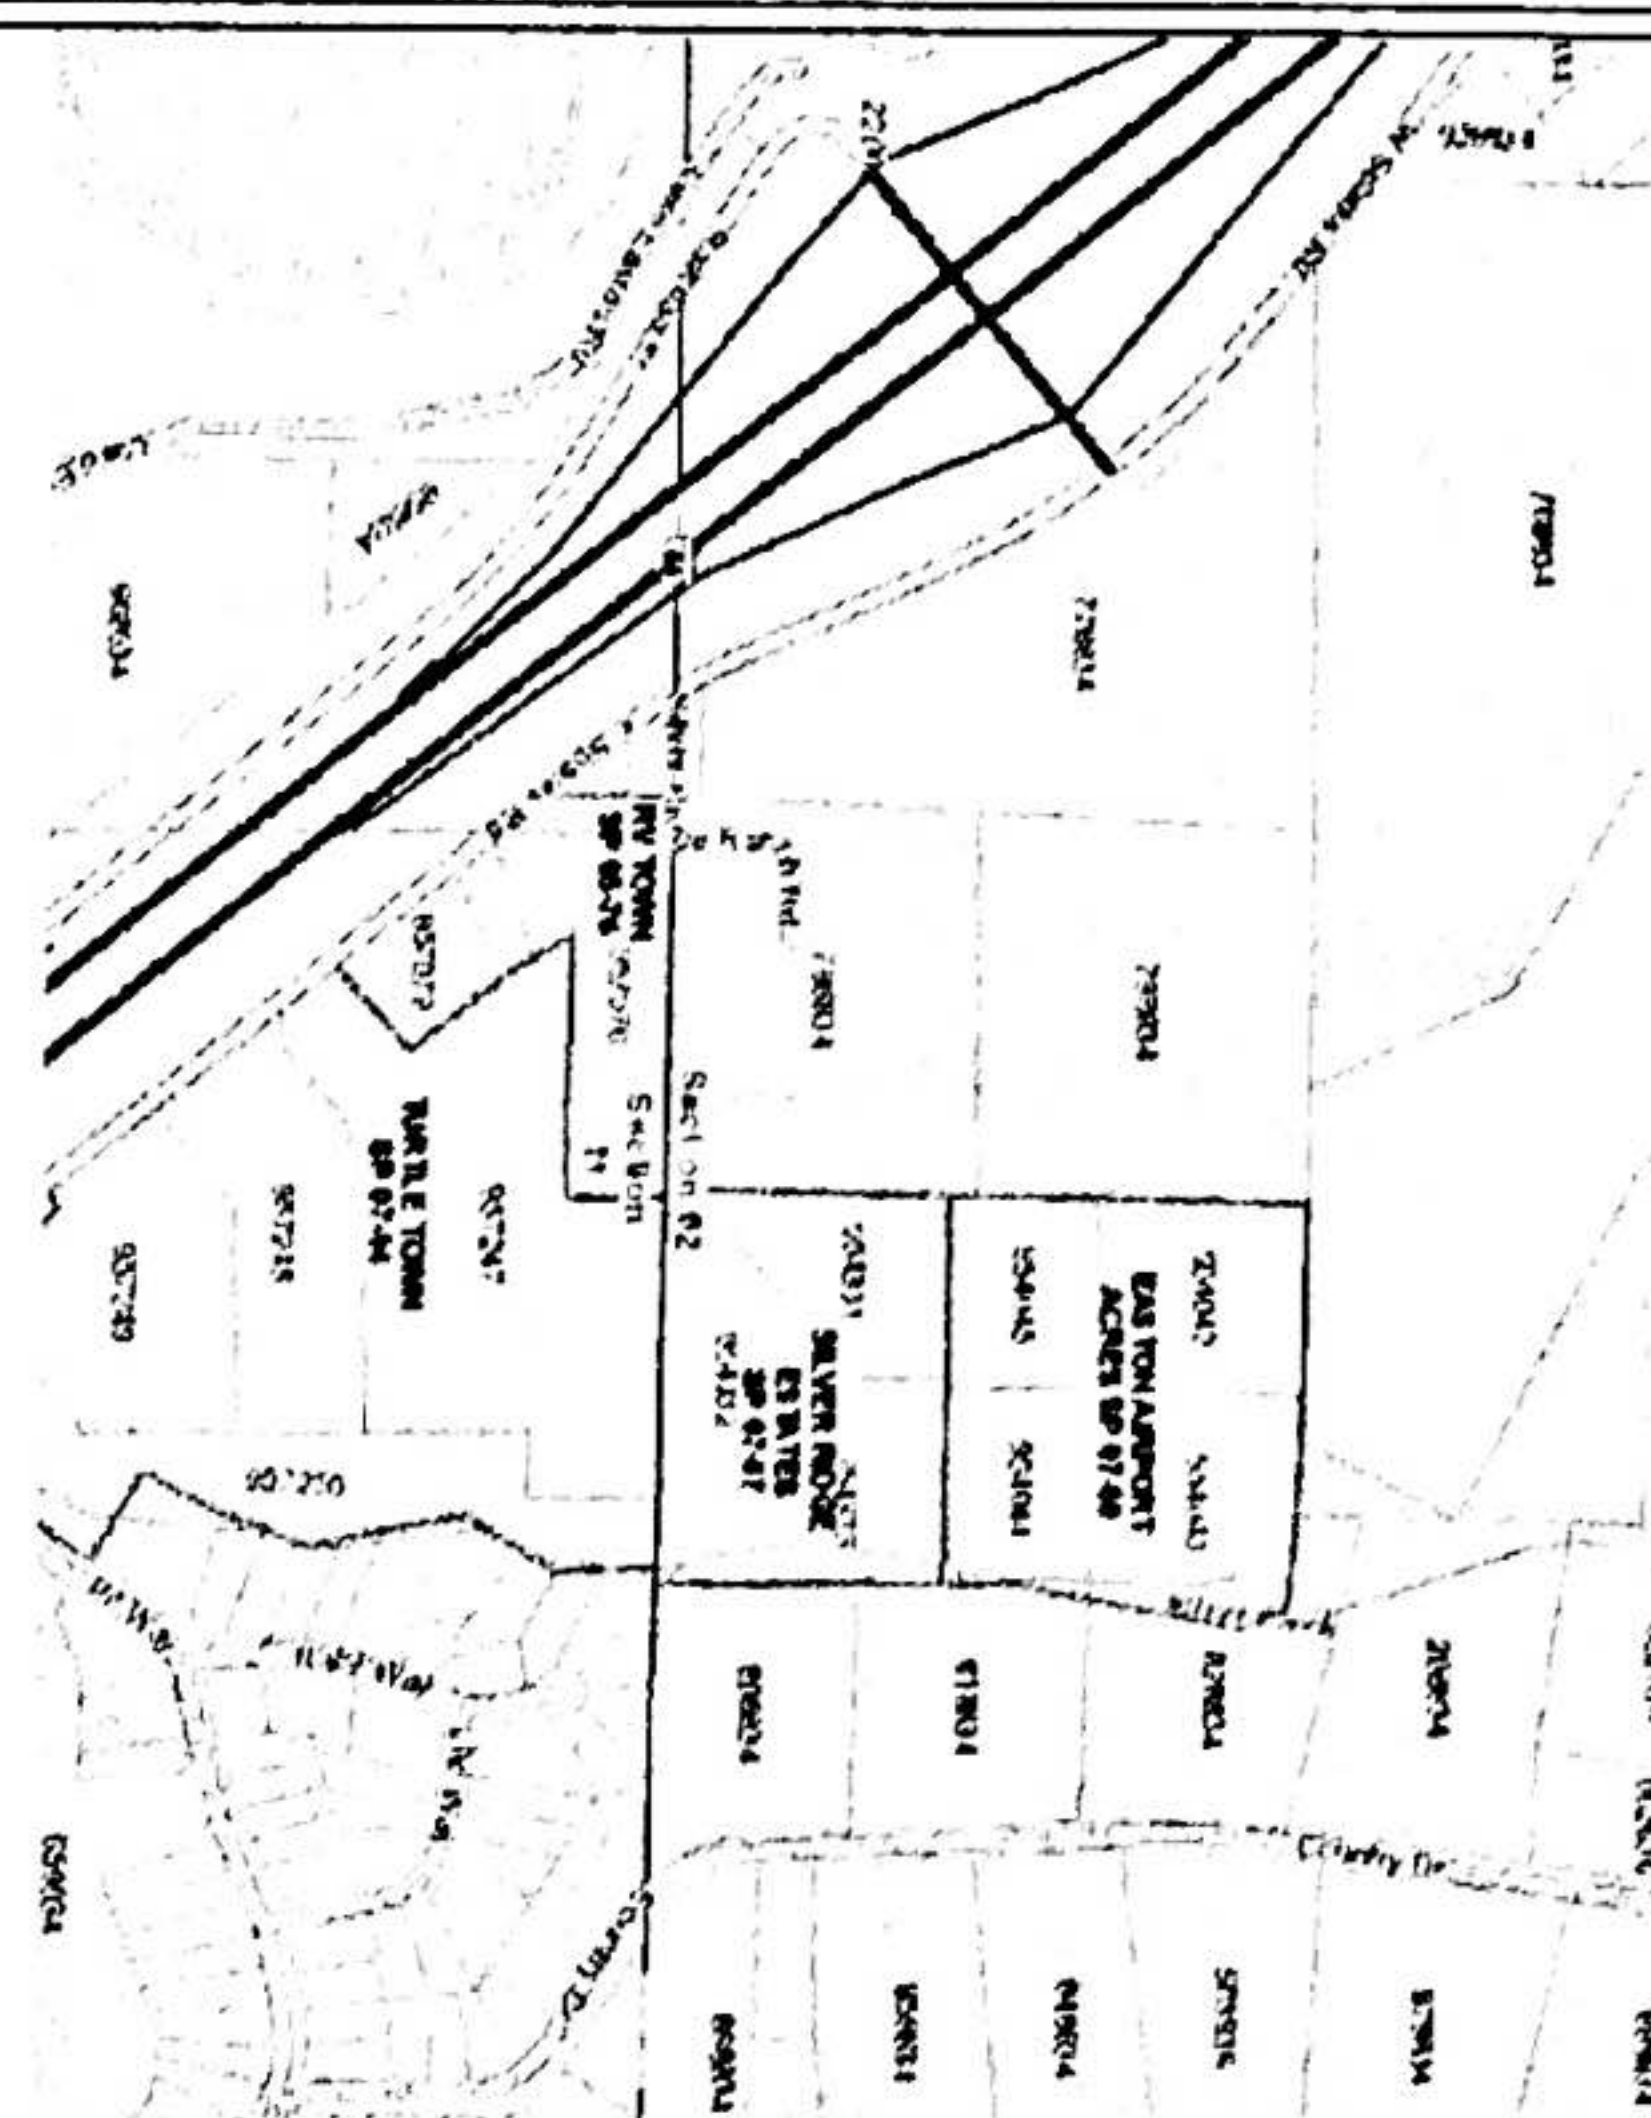


EASTON SPARKS ROAD

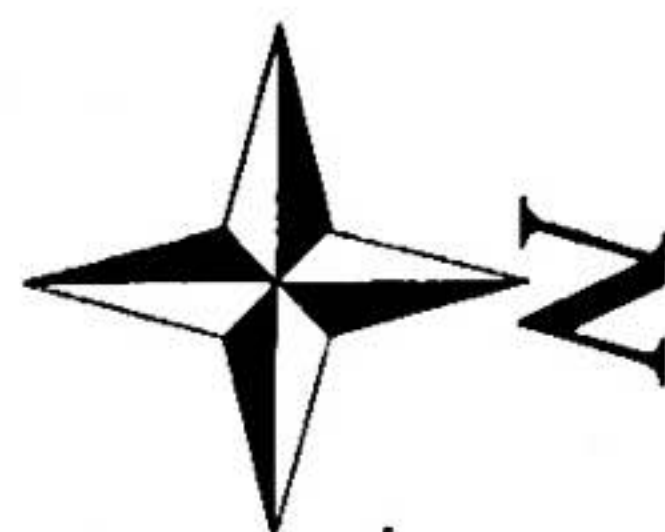

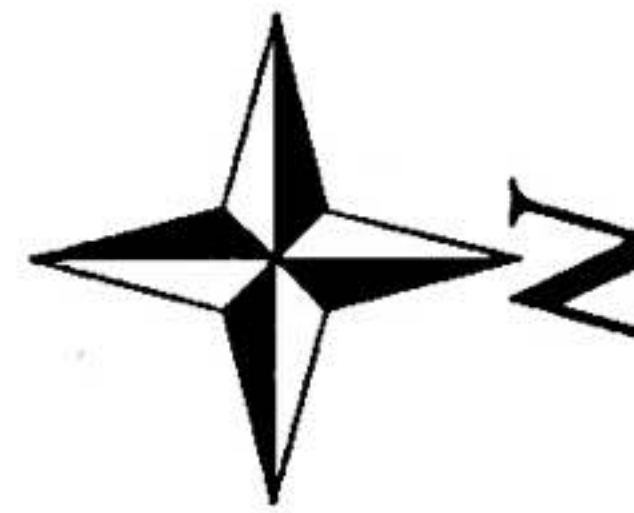

60.00'

601.72'

PARKING

ROUND
PEN

RV-41

RV-40
RV-39

RV-42

RV-44
RV-45

RV-38

RV-37

RV-36

RV-35

RV-34

RV-33

RV-31

RV-30

RV-10

RV-11

RV-12

RV-13

724.18'

T-5

BATHROOMS

T-10

CABANA

AMPHITHEATER

LOT 1
11.00 AC

T-23

T-22

T-21

T-20

T-19

T-12

T-11

T-9

T-8

T-7

T-6

T-4

T-13

T-14

T-15

T-16

T-17

T-18

60.01'

243.65'

356.76'

EXISTING GRAVEL ACCESS

SP-2

SHEET:

1" = 30'

SCALE:

3/8/2024

DATE:


SITE PLAN
NORTHWEST 1/4

PROVIDED BY:
DTR DESIGN AND CONSULTATION
SERVICES LLC
1-888-656-8011

THIS PLAN IS THE PROPERTY OF DTR DESIGN AND CONSULTATION SERVICES LLC. IT IS TO BE USED FOR THE PROJECT AND SITE SPECIFICALLY IDENTIFIED HEREON. IT IS NOT TO BE REPRODUCED, COPIED, OR TRANSMITTED IN ANY FORM OR BY ANY MEANS, ELECTRONIC OR MECHANICAL, INCLUDING PHOTOCOPYING, RECORDING, OR BY ANY INFORMATION STORAGE AND RETRIEVAL SYSTEM, WITHOUT THE WRITTEN PERMISSION OF DTR DESIGN AND CONSULTATION SERVICES LLC. ANY VIOLATION OF THIS NOTICE SHALL BE SUBJECT TO LEGAL ACTION. THE USER OF THIS PLAN AGREES TO HOLD DTR DESIGN AND CONSULTATION SERVICES LLC HARMLESS FROM AND AGAINST ALL CLAIMS, DAMAGES, LOSSES, AND EXPENSES, INCLUDING REASONABLE ATTORNEY'S FEES, ARISING OUT OF OR RESULTING FROM THE USE OF THIS PLAN. THE USER OF THIS PLAN AGREES TO INDEMNIFY AND HOLD DTR DESIGN AND CONSULTATION SERVICES LLC HARMLESS FROM AND AGAINST ALL CLAIMS, DAMAGES, LOSSES, AND EXPENSES, INCLUDING REASONABLE ATTORNEY'S FEES, ARISING OUT OF OR RESULTING FROM THE USE OF THIS PLAN. THE USER OF THIS PLAN AGREES TO INDEMNIFY AND HOLD DTR DESIGN AND CONSULTATION SERVICES LLC HARMLESS FROM AND AGAINST ALL CLAIMS, DAMAGES, LOSSES, AND EXPENSES, INCLUDING REASONABLE ATTORNEY'S FEES, ARISING OUT OF OR RESULTING FROM THE USE OF THIS PLAN.

SILVER RIDGE RANCH
182 SILVER RIDGE RANCH RD
EASTON, WA 98429

PRINT ON
24"X36"
PAPER

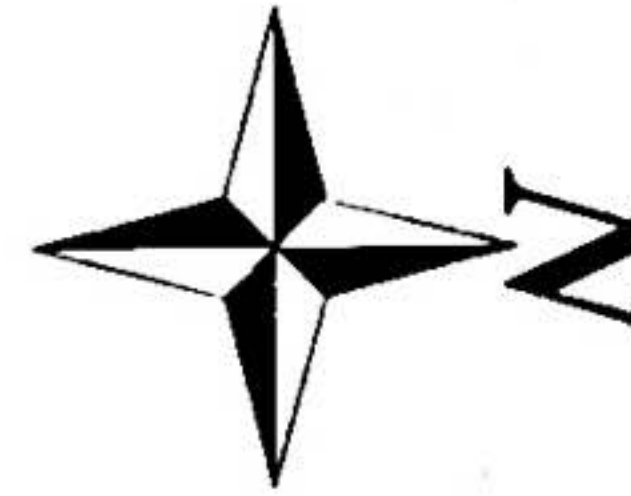

RIDGE RANCH ROAD

601.72'

60.00'

SILVER RIDGE RANCH ROAD

8" WATER MAIN

OVER FLOW DAY PARKING

OVER FLOW DAY PARKING

RV DUMP STATION

SHOWER HOUSE

STANDPIPE

MEDIUM PASTURE

STANDPIPE

STANDPIPE

STANDPIPE

STANDPIPE

SMALL PASTURE

723.95'

LOT 4
11.00 AC

LODGE

SHOP

STORAGE

TACK ROOM

RED BARN
EVENT
VENUE

MAIN PASTURE

CABINS

T-1

T-3

T-5

T-4

T-2

T-6

T-7

T-14

T-15

T-16

62.50'

539.22'

60.00'

SP-3

SHEET:

1" = 30'

SCALE:

3/8/2024

DATE:



SITE PLAN
SOUTHWEST 1/4



PROVIDED BY:
DTR DESIGN AND CONSULTATION
SERVICES LLC
1-888-656-8011

NOT TO SCALE
THIS SITE PLAN IS A PRELIMINARY DESIGN AND IS NOT A FINAL DESIGN. IT IS SUBJECT TO CHANGE WITHOUT NOTICE. THE CLIENT AGREES TO HOLD THE DESIGNER HARMLESS FROM ANY AND ALL CLAIMS, DAMAGES, LOSSES, AND EXPENSES, INCLUDING ATTORNEY'S FEES, ARISING OUT OF OR RESULTING FROM THE USE OF THIS PRELIMINARY DESIGN. THE DESIGNER'S LIABILITY IS LIMITED TO THE DESIGN OF THE PRELIMINARY DESIGN. THE DESIGNER DOES NOT WARRANT THE ACCURACY OF THE INFORMATION PROVIDED HEREON. THE DESIGNER'S LIABILITY IS LIMITED TO THE DESIGN OF THE PRELIMINARY DESIGN. THE DESIGNER DOES NOT WARRANT THE ACCURACY OF THE INFORMATION PROVIDED HEREON.

SILVER RIDGE RANCH
182 SILVER RIDGE RANCH RD
EASTON, VA 98925

PRINT ON
24X36"
PAPER

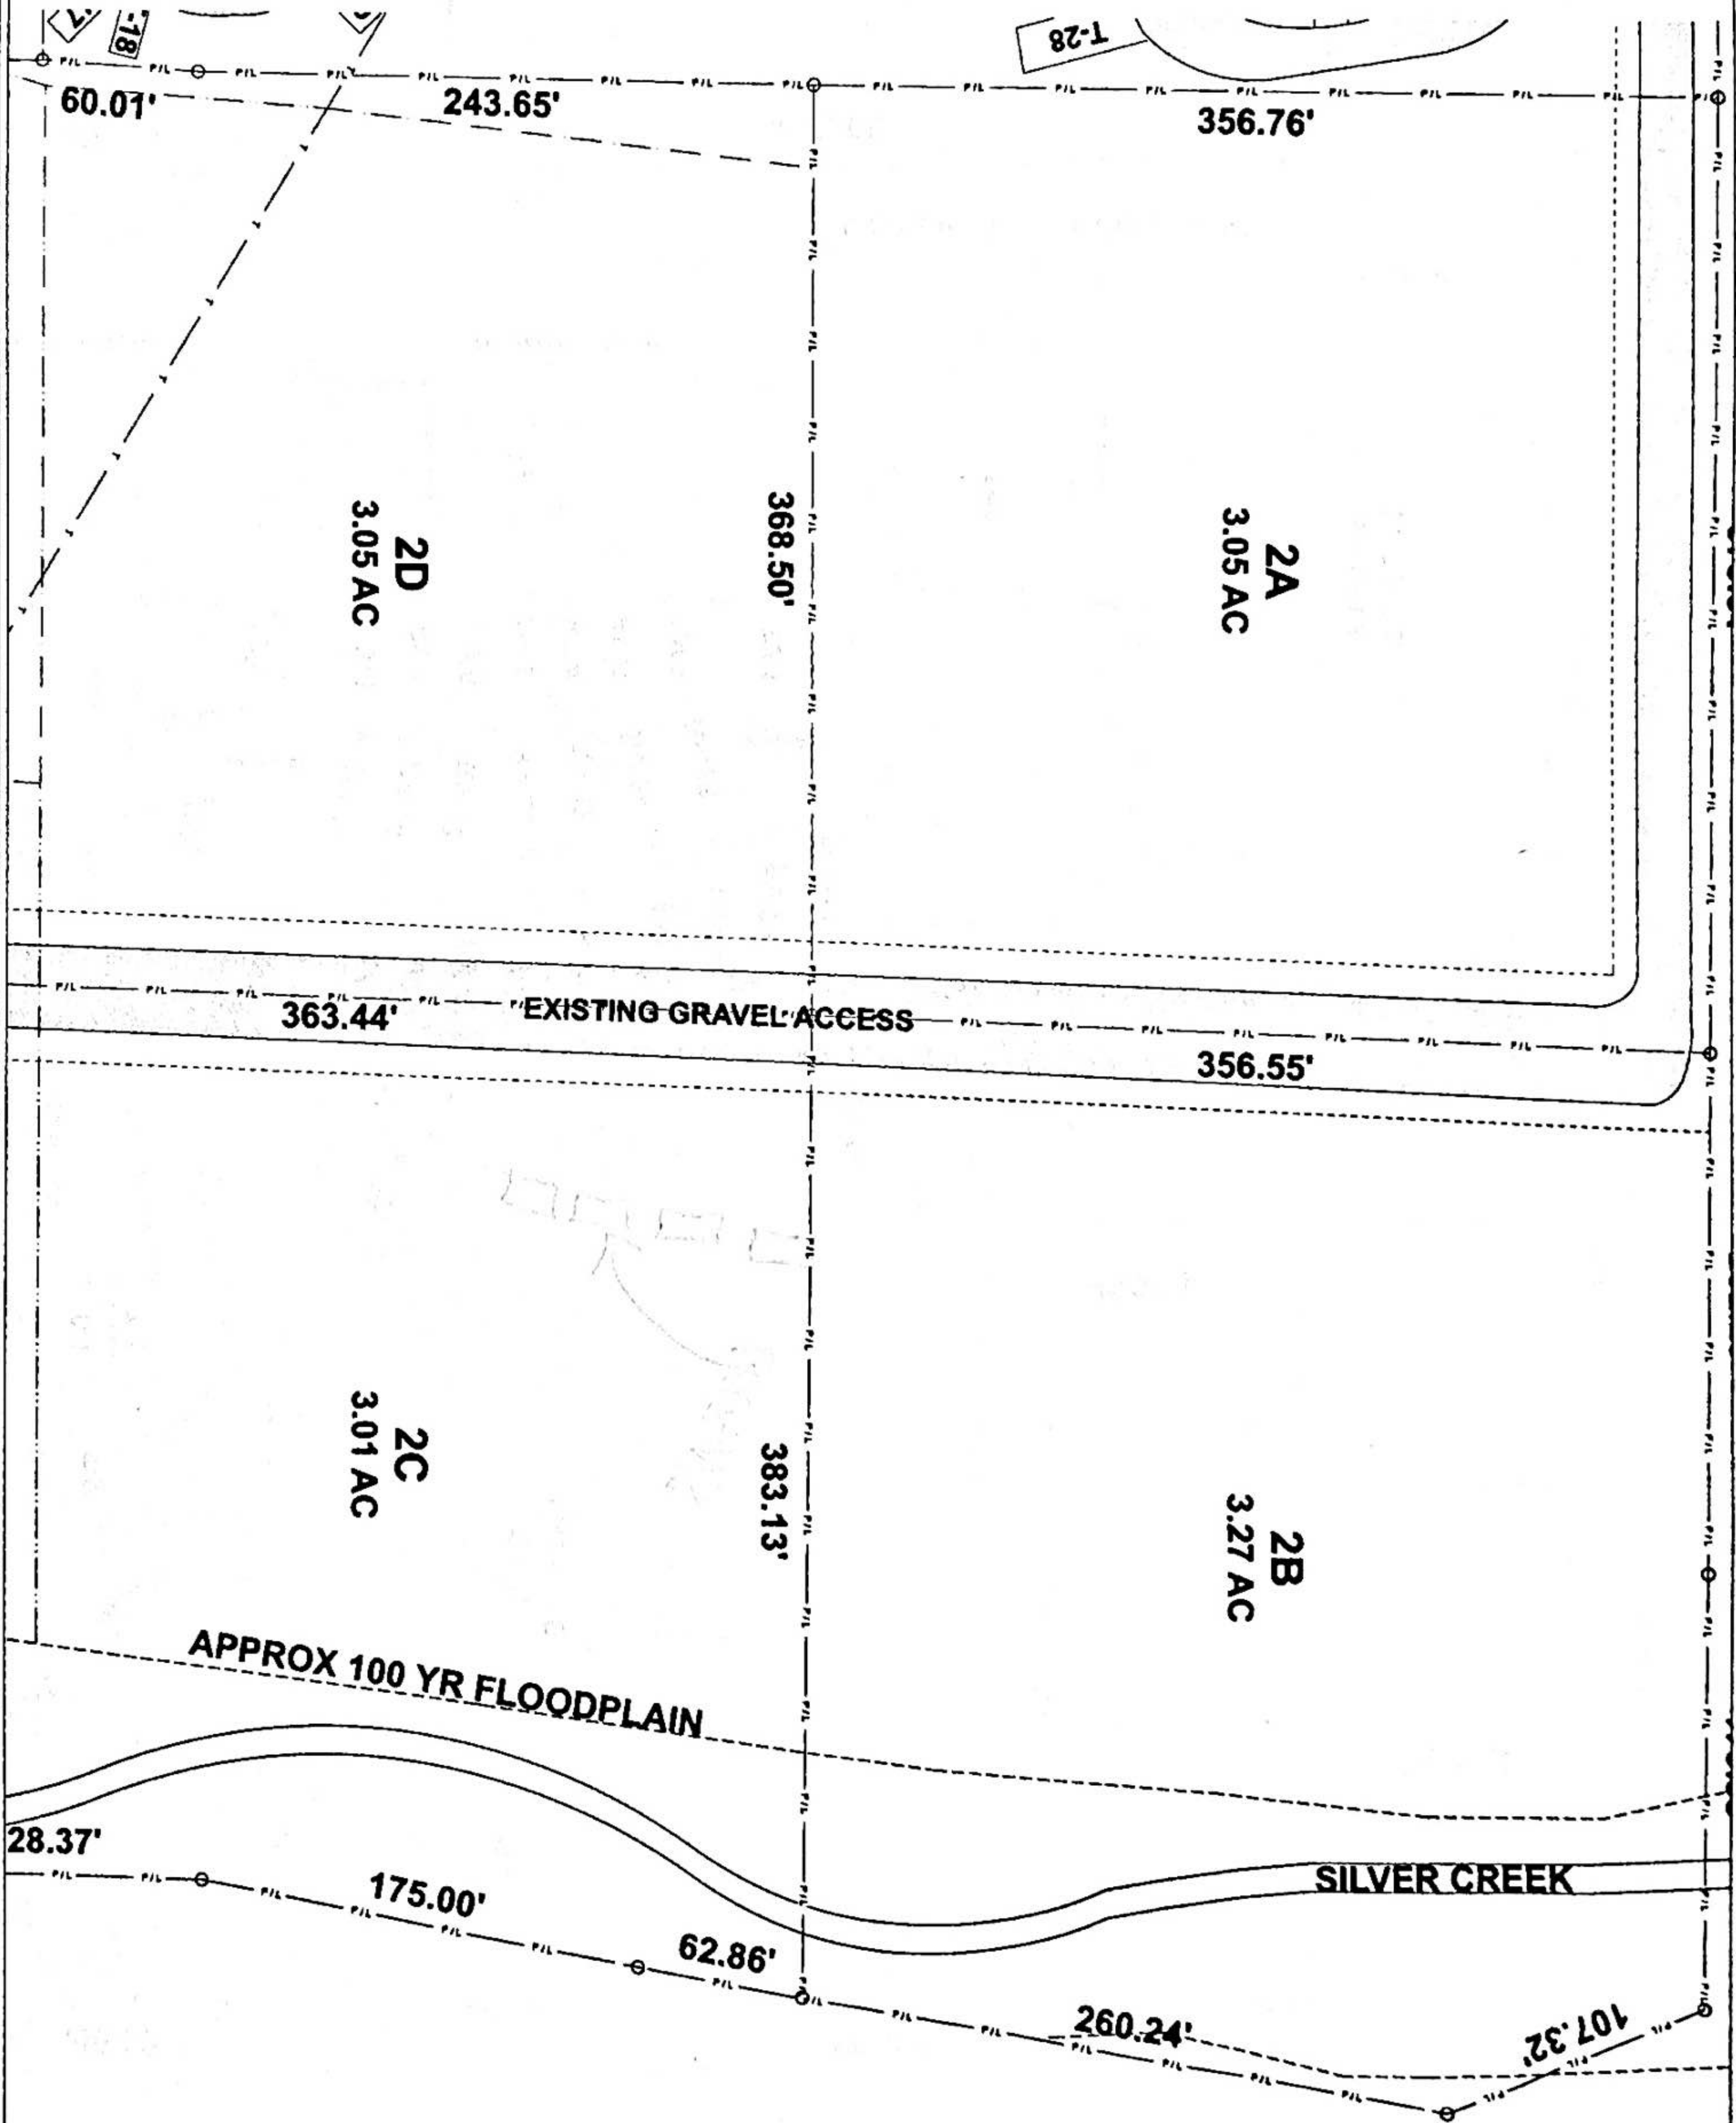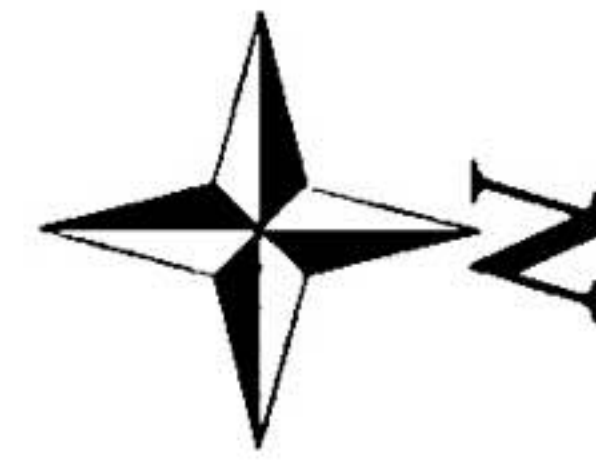

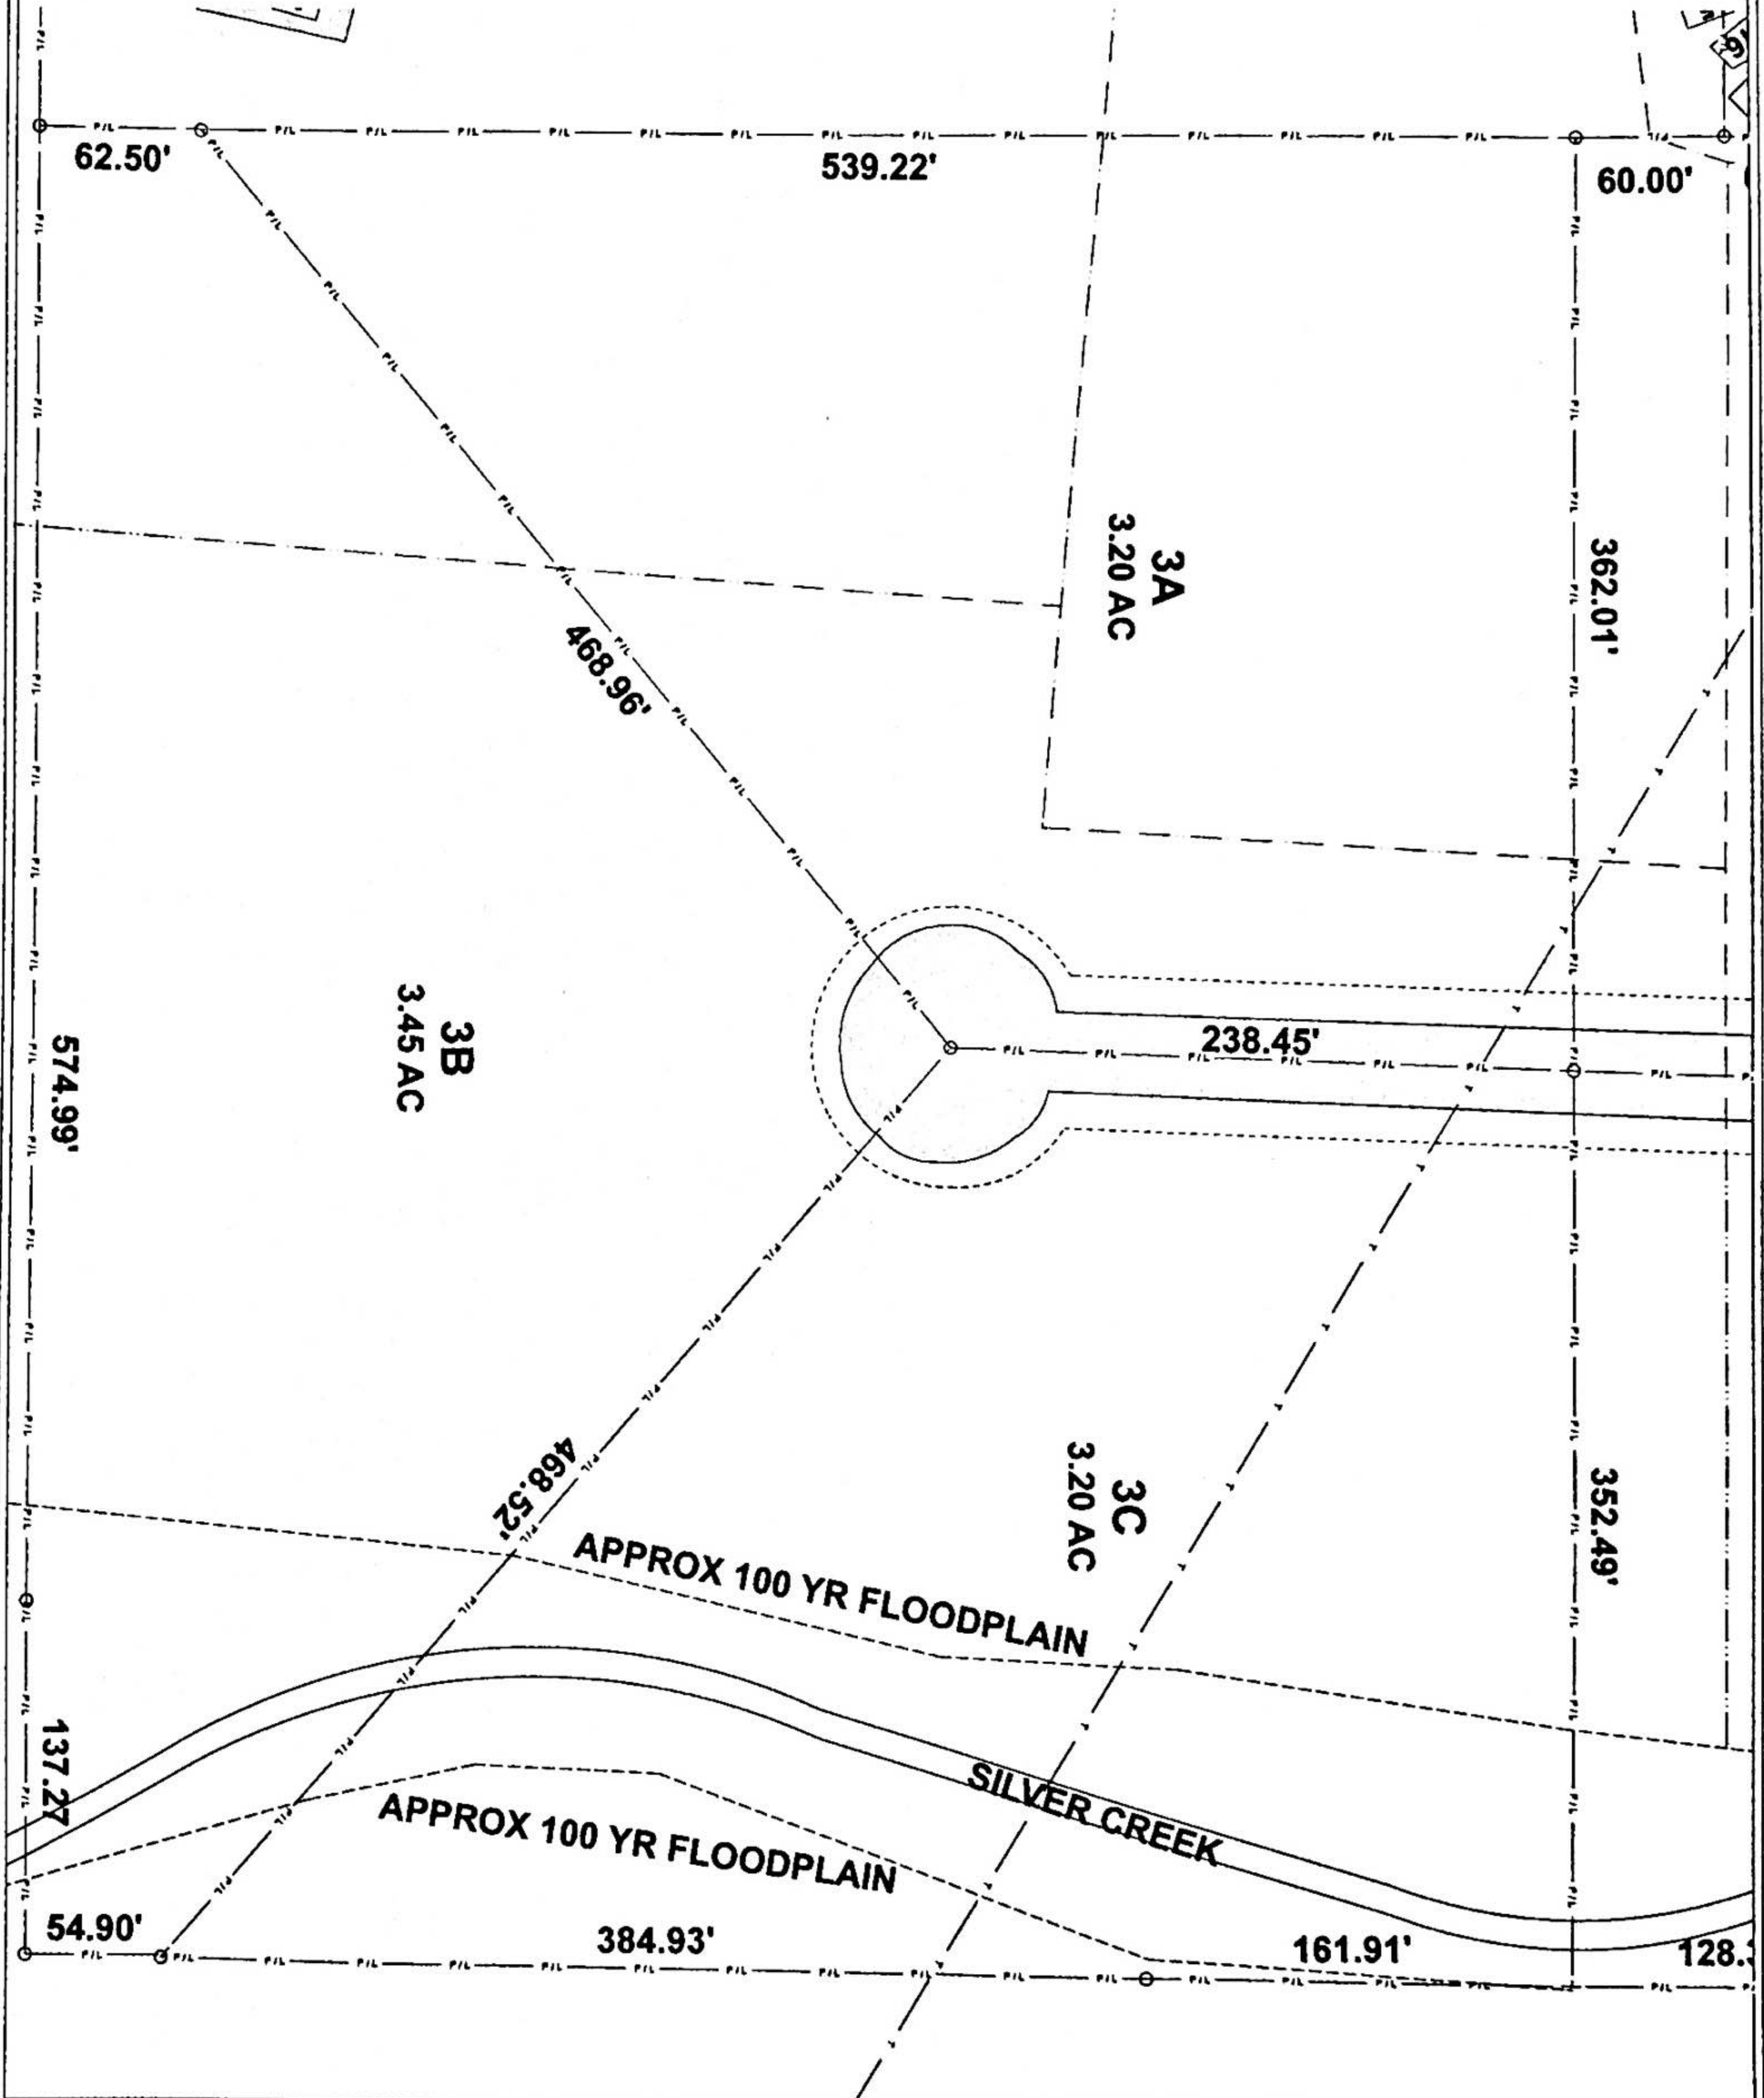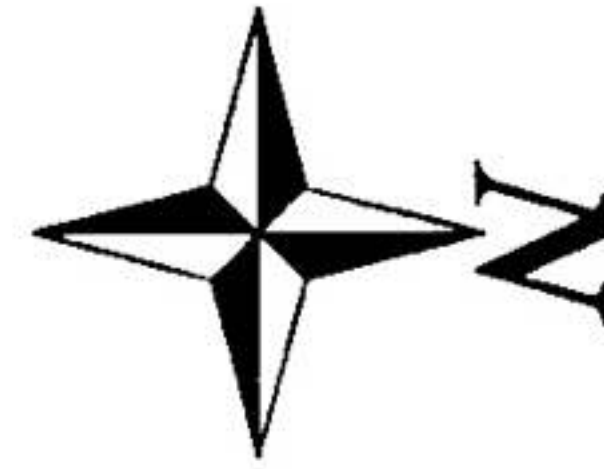

SP-5

SHEET:

1" = 30'

SCALE:

3/8/2024

DATE:

SITE PLAN SOUTHEAST 1/4

PROVIDED BY:
DTR DESIGN AND CONSULTATION
SERVICES LLC
1-888-656-8011

THIS PLAN IS THE PROPERTY OF DTR DESIGN AND CONSULTATION SERVICES LLC. IT IS TO BE USED FOR THE PROJECT AND SITE SPECIFICALLY IDENTIFIED HEREON. IT IS NOT TO BE REPRODUCED, COPIED, OR TRANSMITTED IN ANY FORM OR BY ANY MEANS, ELECTRONIC OR MECHANICAL, INCLUDING PHOTOCOPYING, RECORDING, OR BY ANY INFORMATION STORAGE AND RETRIEVAL SYSTEM, WITHOUT THE WRITTEN PERMISSION OF DTR DESIGN AND CONSULTATION SERVICES LLC. THE USER OF THIS PLAN AGREES TO HOLD DTR DESIGN AND CONSULTATION SERVICES LLC HARMLESS FROM AND AGAINST ALL CLAIMS, DAMAGES, LOSSES, AND EXPENSES, INCLUDING ATTORNEY'S FEES, ARISING OUT OF OR RESULTING FROM THE USE OF THIS PLAN. THE USER OF THIS PLAN AGREES TO INDEMNIFY AND HOLD DTR DESIGN AND CONSULTATION SERVICES LLC HARMLESS FROM AND AGAINST ALL CLAIMS, DAMAGES, LOSSES, AND EXPENSES, INCLUDING ATTORNEY'S FEES, ARISING OUT OF OR RESULTING FROM THE USE OF THIS PLAN. THE USER OF THIS PLAN AGREES TO INDEMNIFY AND HOLD DTR DESIGN AND CONSULTATION SERVICES LLC HARMLESS FROM AND AGAINST ALL CLAIMS, DAMAGES, LOSSES, AND EXPENSES, INCLUDING ATTORNEY'S FEES, ARISING OUT OF OR RESULTING FROM THE USE OF THIS PLAN.

SILVER RIDGE RANCH
182 SILVER RIDGE RANCH RD
EASTON, PA 18042

PRINT ON
24"x36"
PAPER