
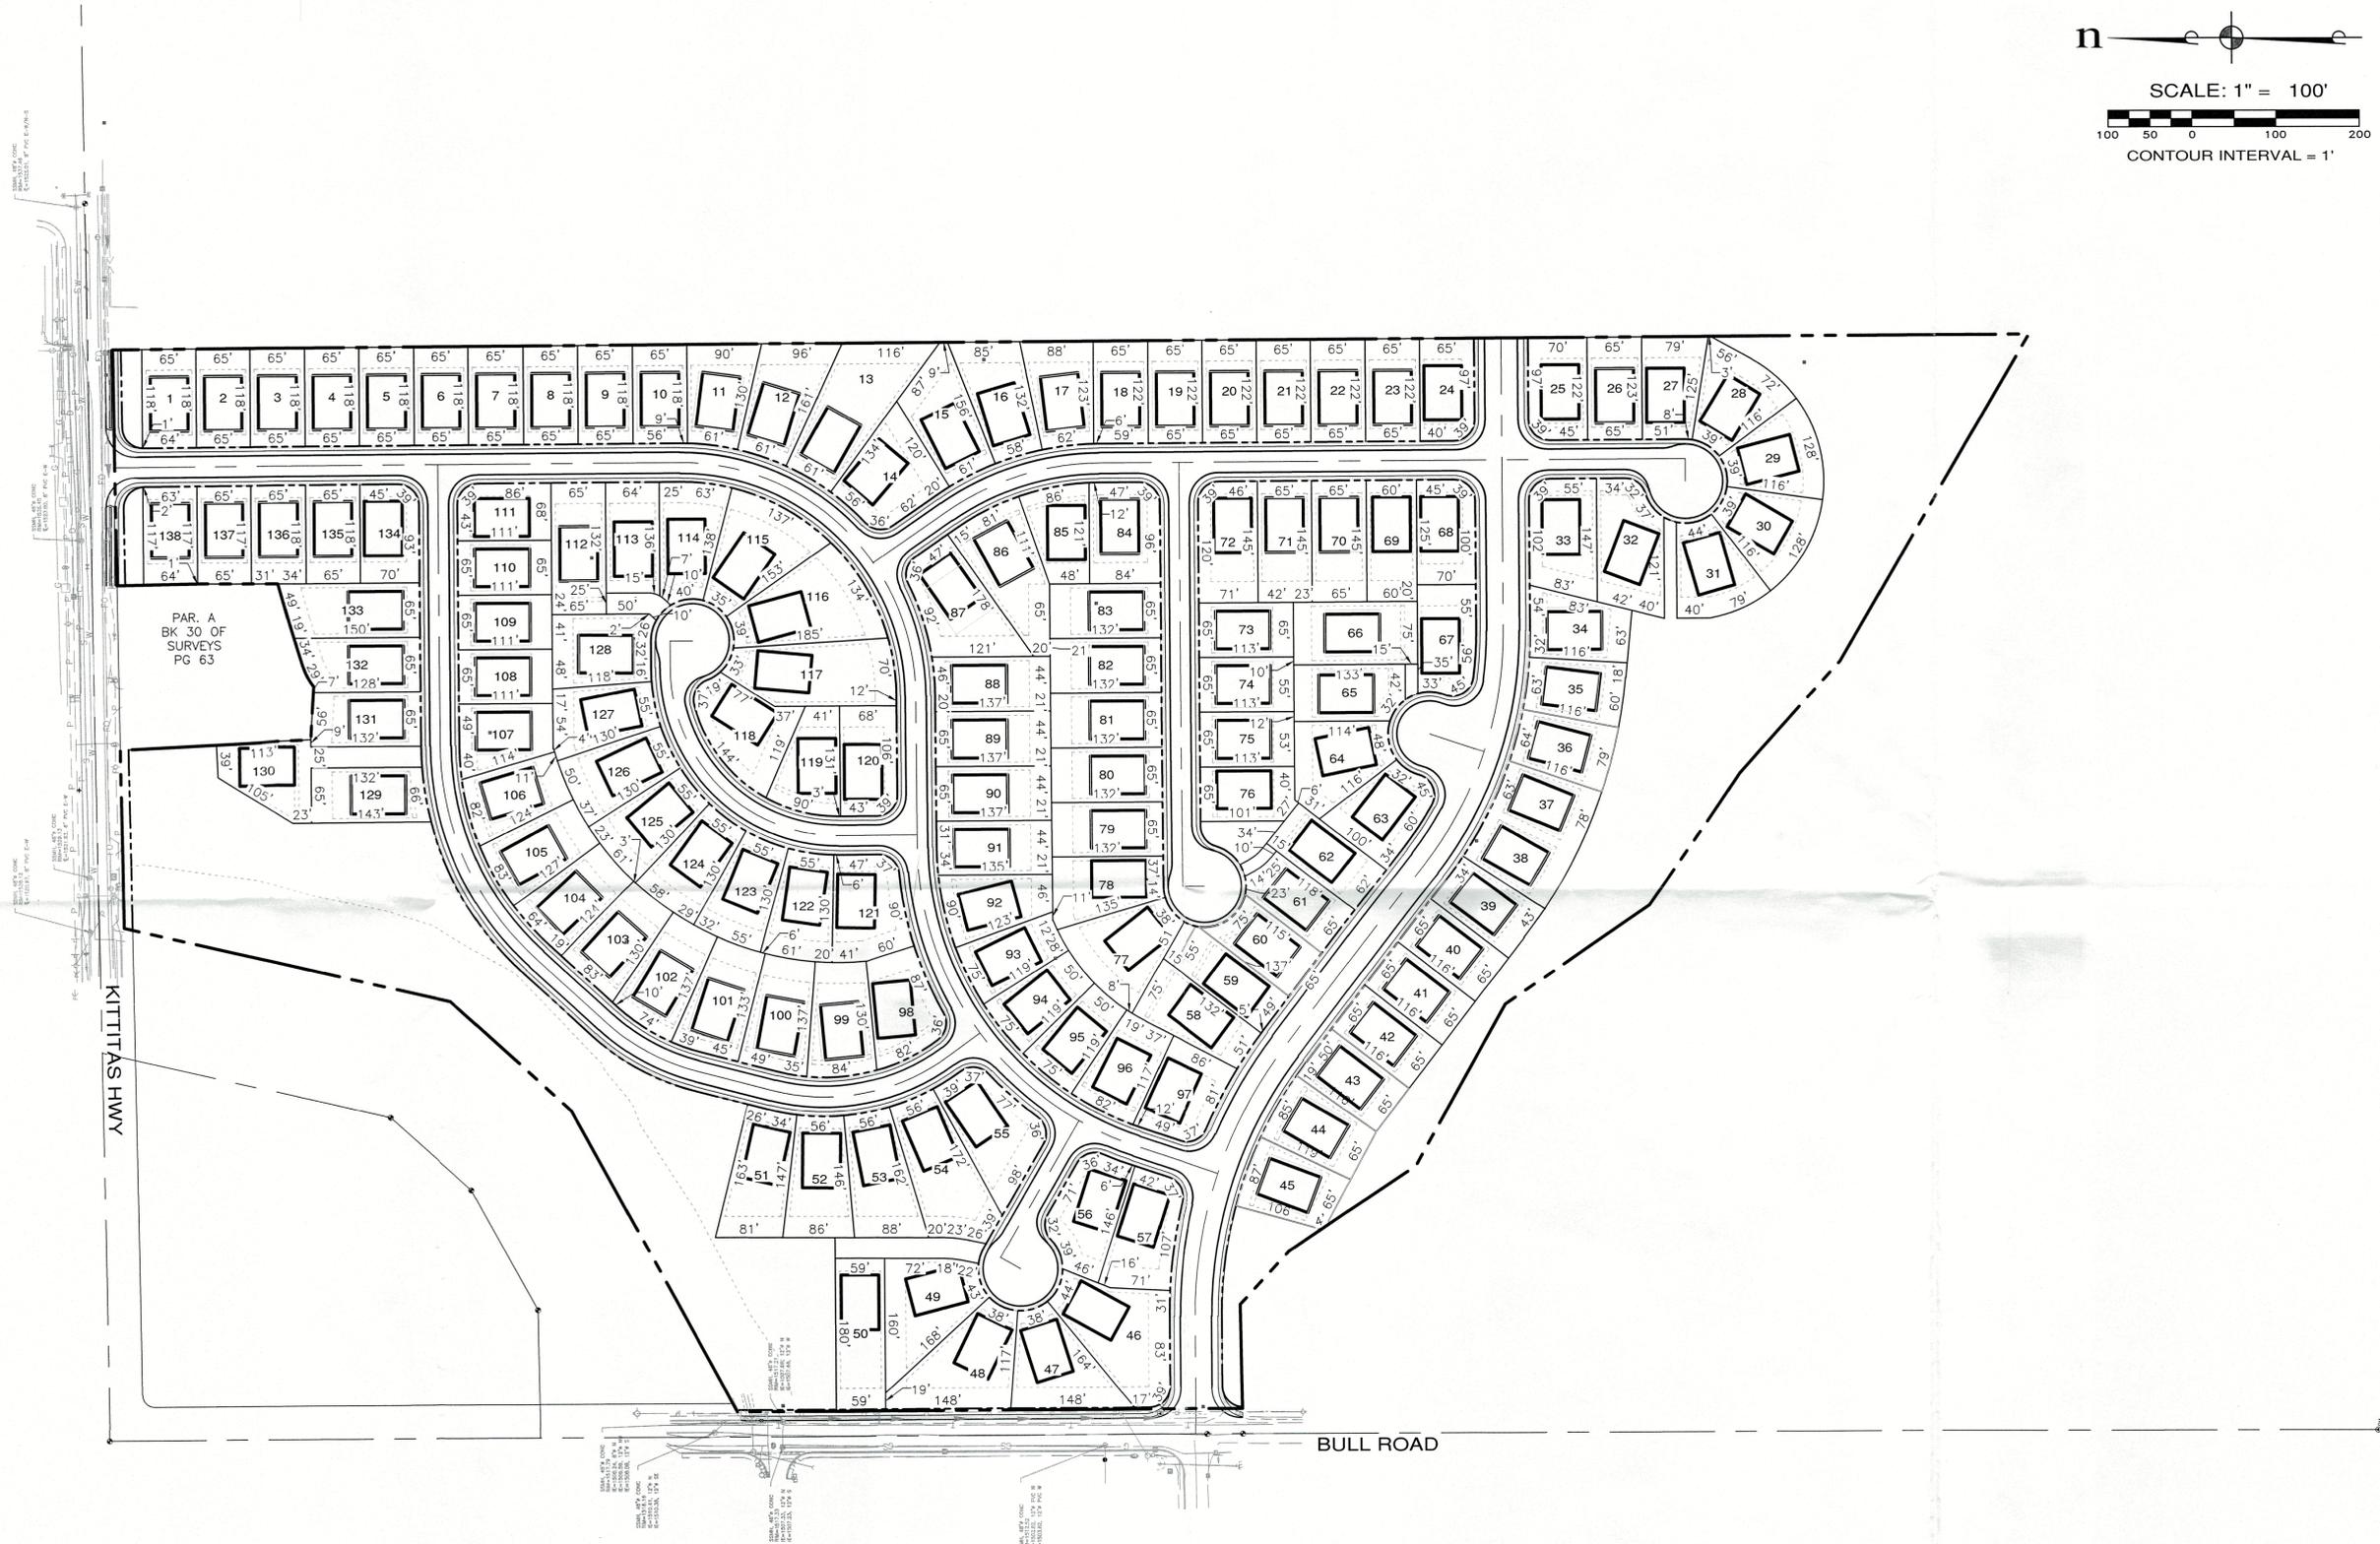


A PORTION OF SECTION 12 T. 17 N., R. 18 E., W.M., KITTITAS COUNTY, WASHINGTON

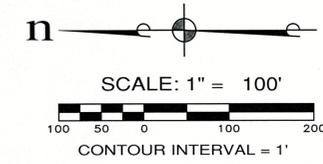

REVISIONS		
NO.	DESCRIPTION/DATE	BY

ESM CONSULTING ENGINEERS, LLC
 33400 5th Ave S, Suite 205
 Federal Way, WA 98003
 FEDERAL WAY (253) 898-9113
 EVERETT (425) 297-8900

www.esmcivil.com
 Civil Engineering | Land Surveying
 Public Works | Project Management
 Land Planning | Landscape Architecture

STEVE LATHROP
THE BULL RANCH
 PRELIMINARY SITE PLAN
 KITTITAS COUNTY WASHINGTON

JOB NO.:	1367-001-018
DWG. NAME:	PL-01
DESIGNED BY:	LGB
DRAWN BY:	JJH
CHECKED BY:	
DATE:	0/23/2021
DATE OF PRINT:	

PL-01
 1 OF 1 SHEETS

File: \\smc\eng\esm-jobs\1367\001\018\exhibits\PL-01.dwg
 Plotted By: Greg Fedore
 2/23/2021 7:54 AM