




**1** SITE PLAN  
SCALE: 1" = 40'

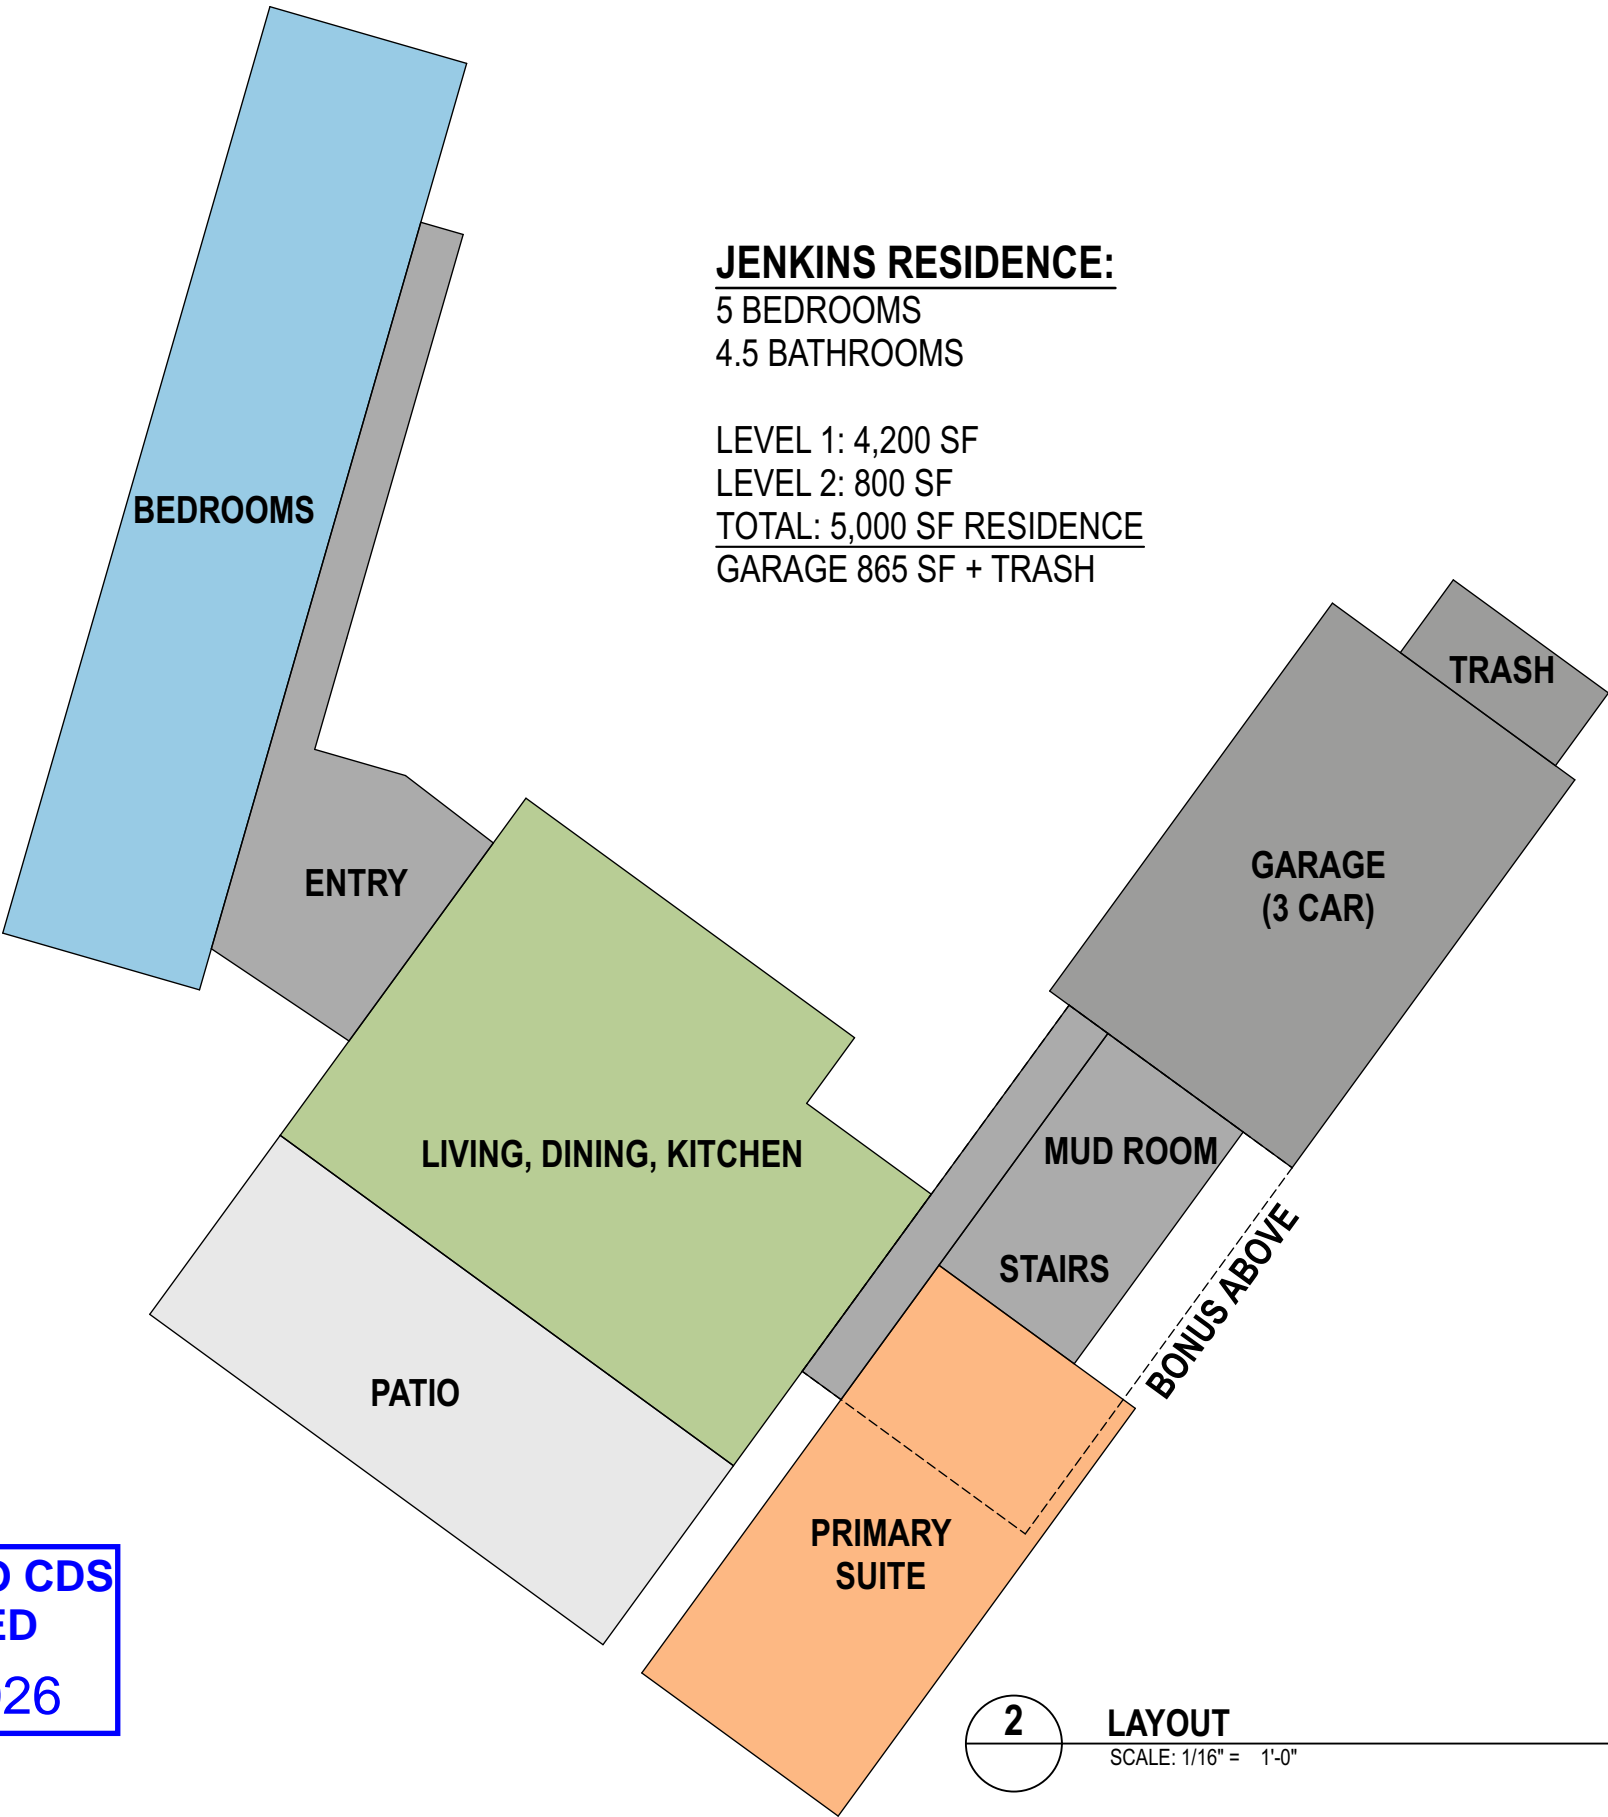

**JENKINS RESIDENCE:**

5 BEDROOMS  
4.5 BATHROOMS

LEVEL 1: 4,200 SF  
LEVEL 2: 800 SF  
TOTAL: 5,000 SF RESIDENCE  
GARAGE 865 SF + TRASH

KITTITAS CO CDS  
RECEIVED  
06/04/2026

**2** LAYOUT  
SCALE: 1/16" = 1'-0"