


5/29/2024 7:51:47 AM C:\Users\dcarson\OneDrive - BORArchitecture, pllc\Documents\2320 Johnson Barn CENTRAL_dcansonGKJ5V.rvt

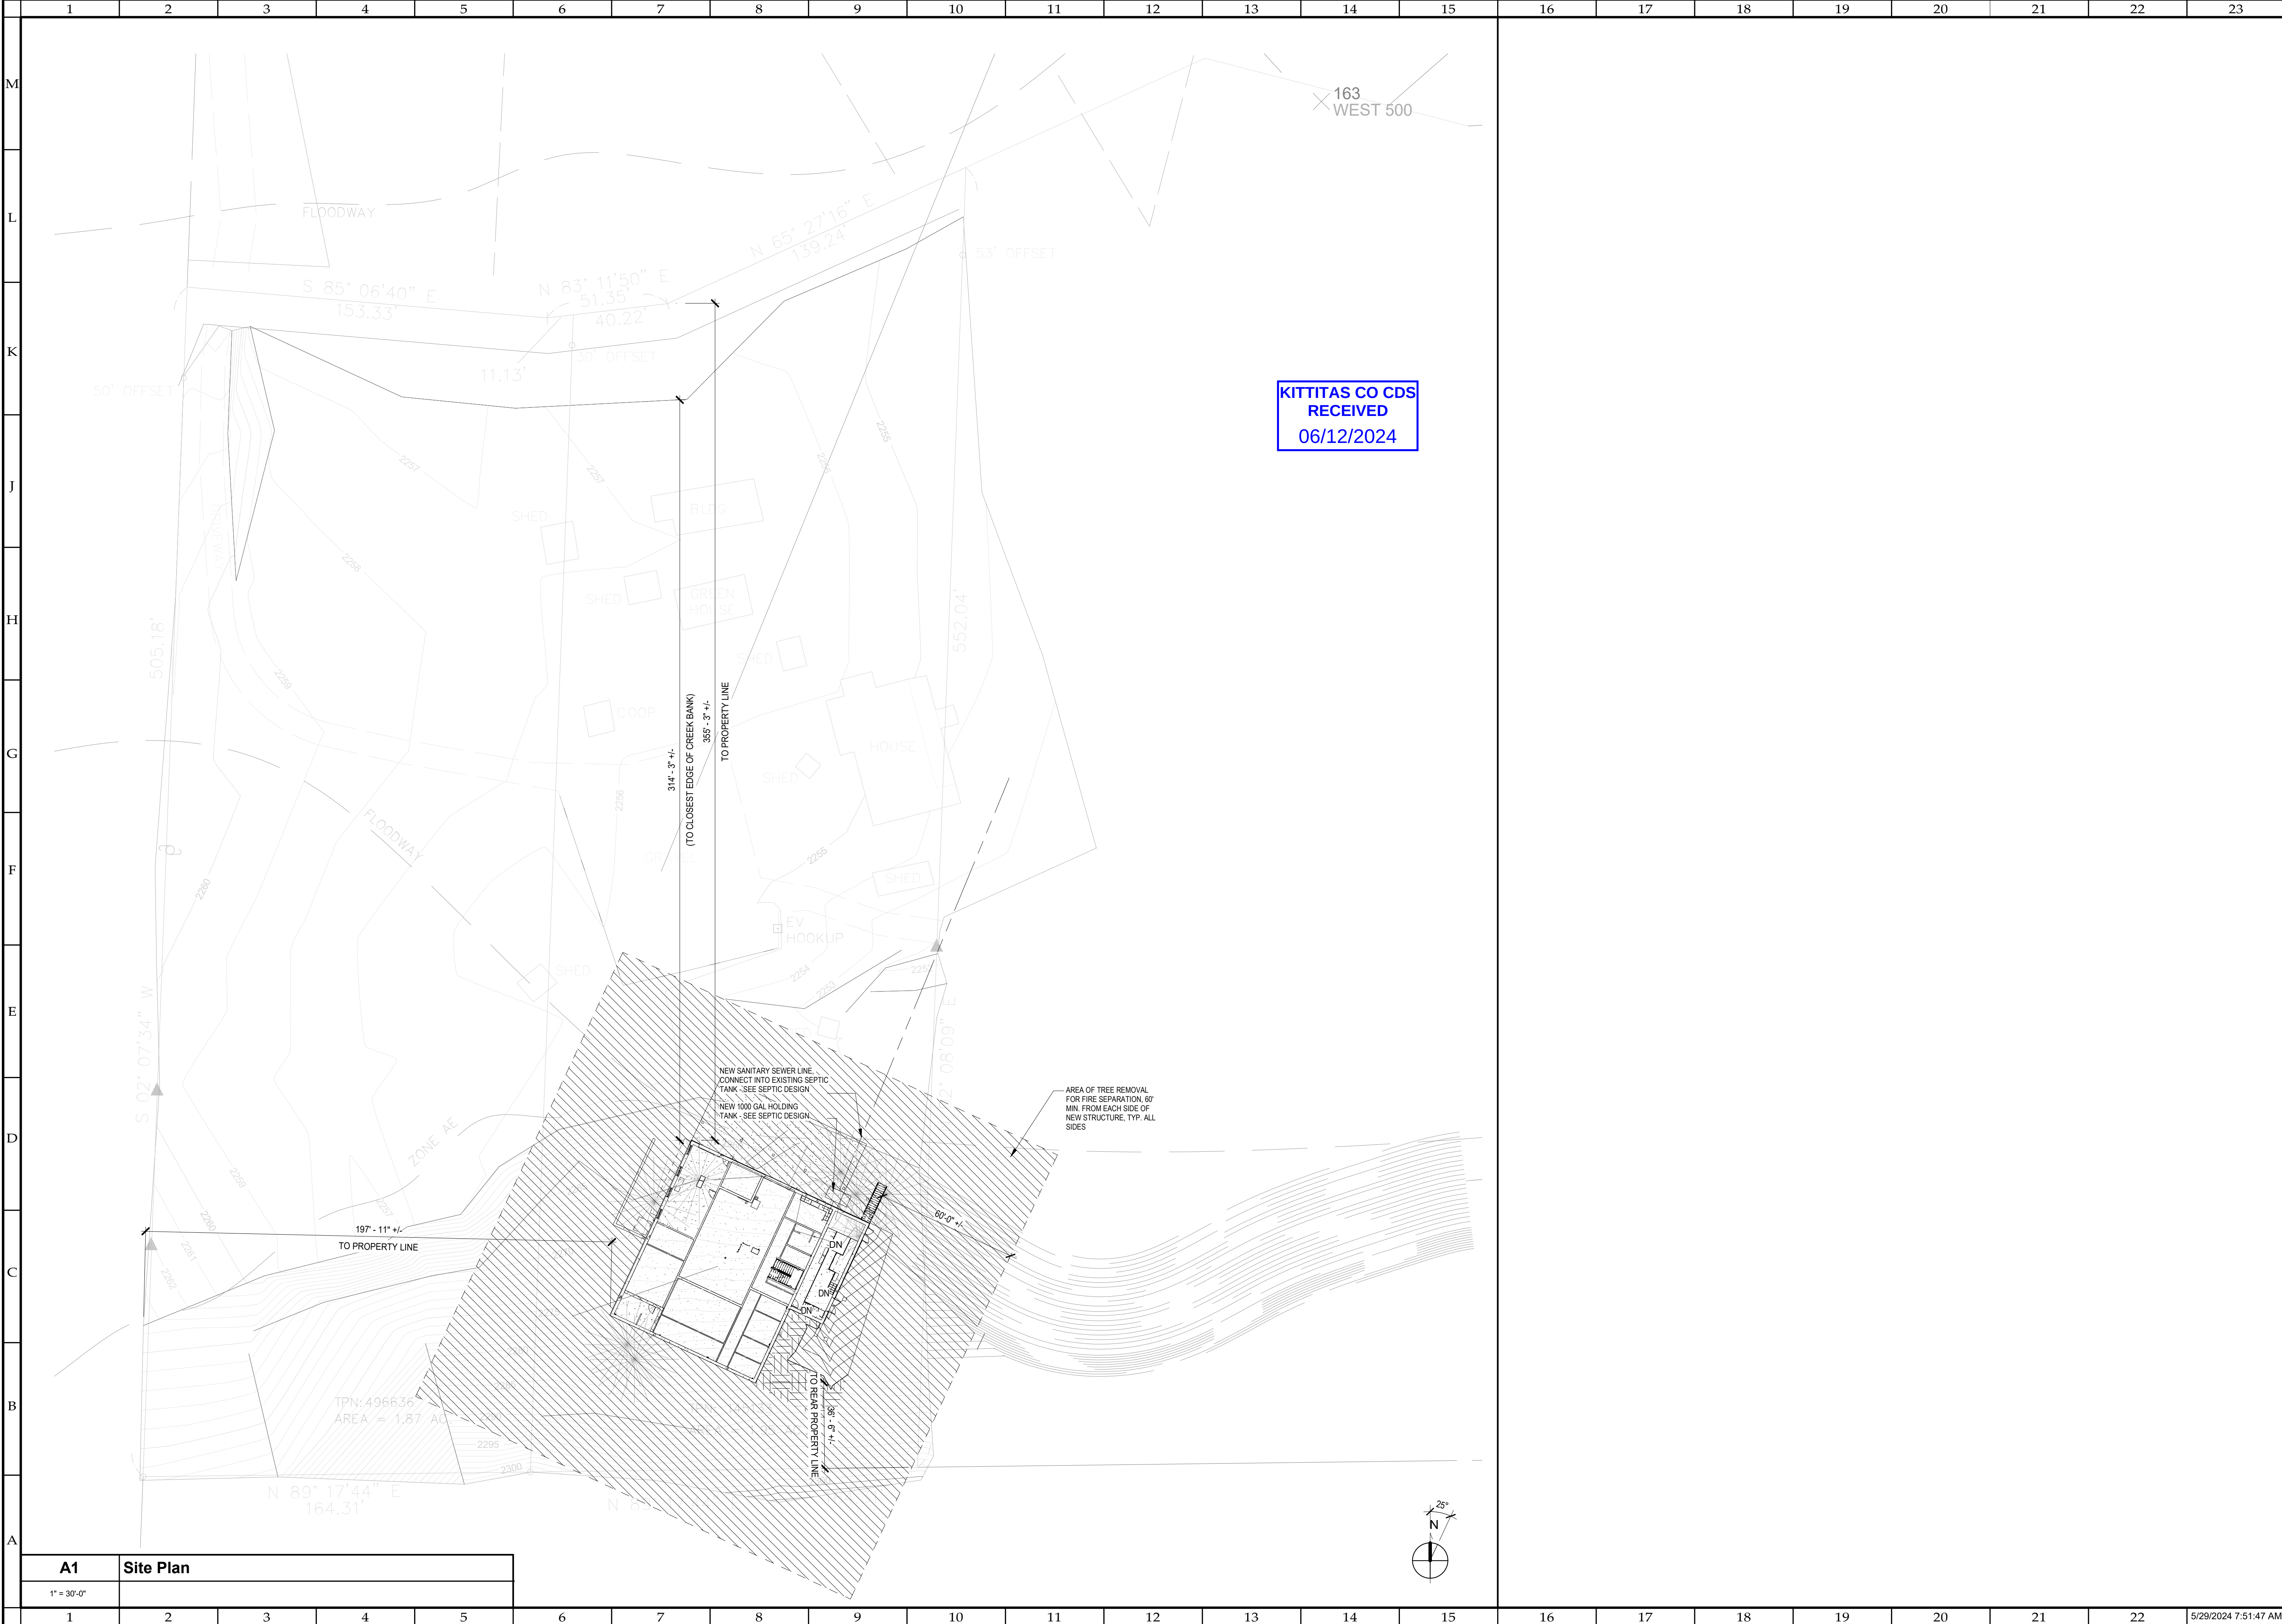

A1	Site Plan
1" = 30'-0"	

KITTITAS CO CDS
RECEIVED
06/12/2024

PRELIMINARY
NOT FOR
CONSTRUCTION

SCHEMATIC DESIGN

SITE PLAN

JOHNSON BARN

11810 MANATASH RD ELLENSBURG WA 98926

© Copyright reserved. All parts of this drawing are the exclusive property of BORArchitecture, pllc and shall not be used or reproduced in any way without the expressed written permission of BORArchitecture, pllc.

PROJECT NO.	2320
DRAWN BY	DJC
DATE	5/28/24
REVISION	

SHEET NAME
SITE PLAN

SHEET NO.

A001

BORArchitecture, pllc
1320 N. 16th Avenue, Suite C
Spokane, Washington 99202
509.454-3299 www.borarch.com

