


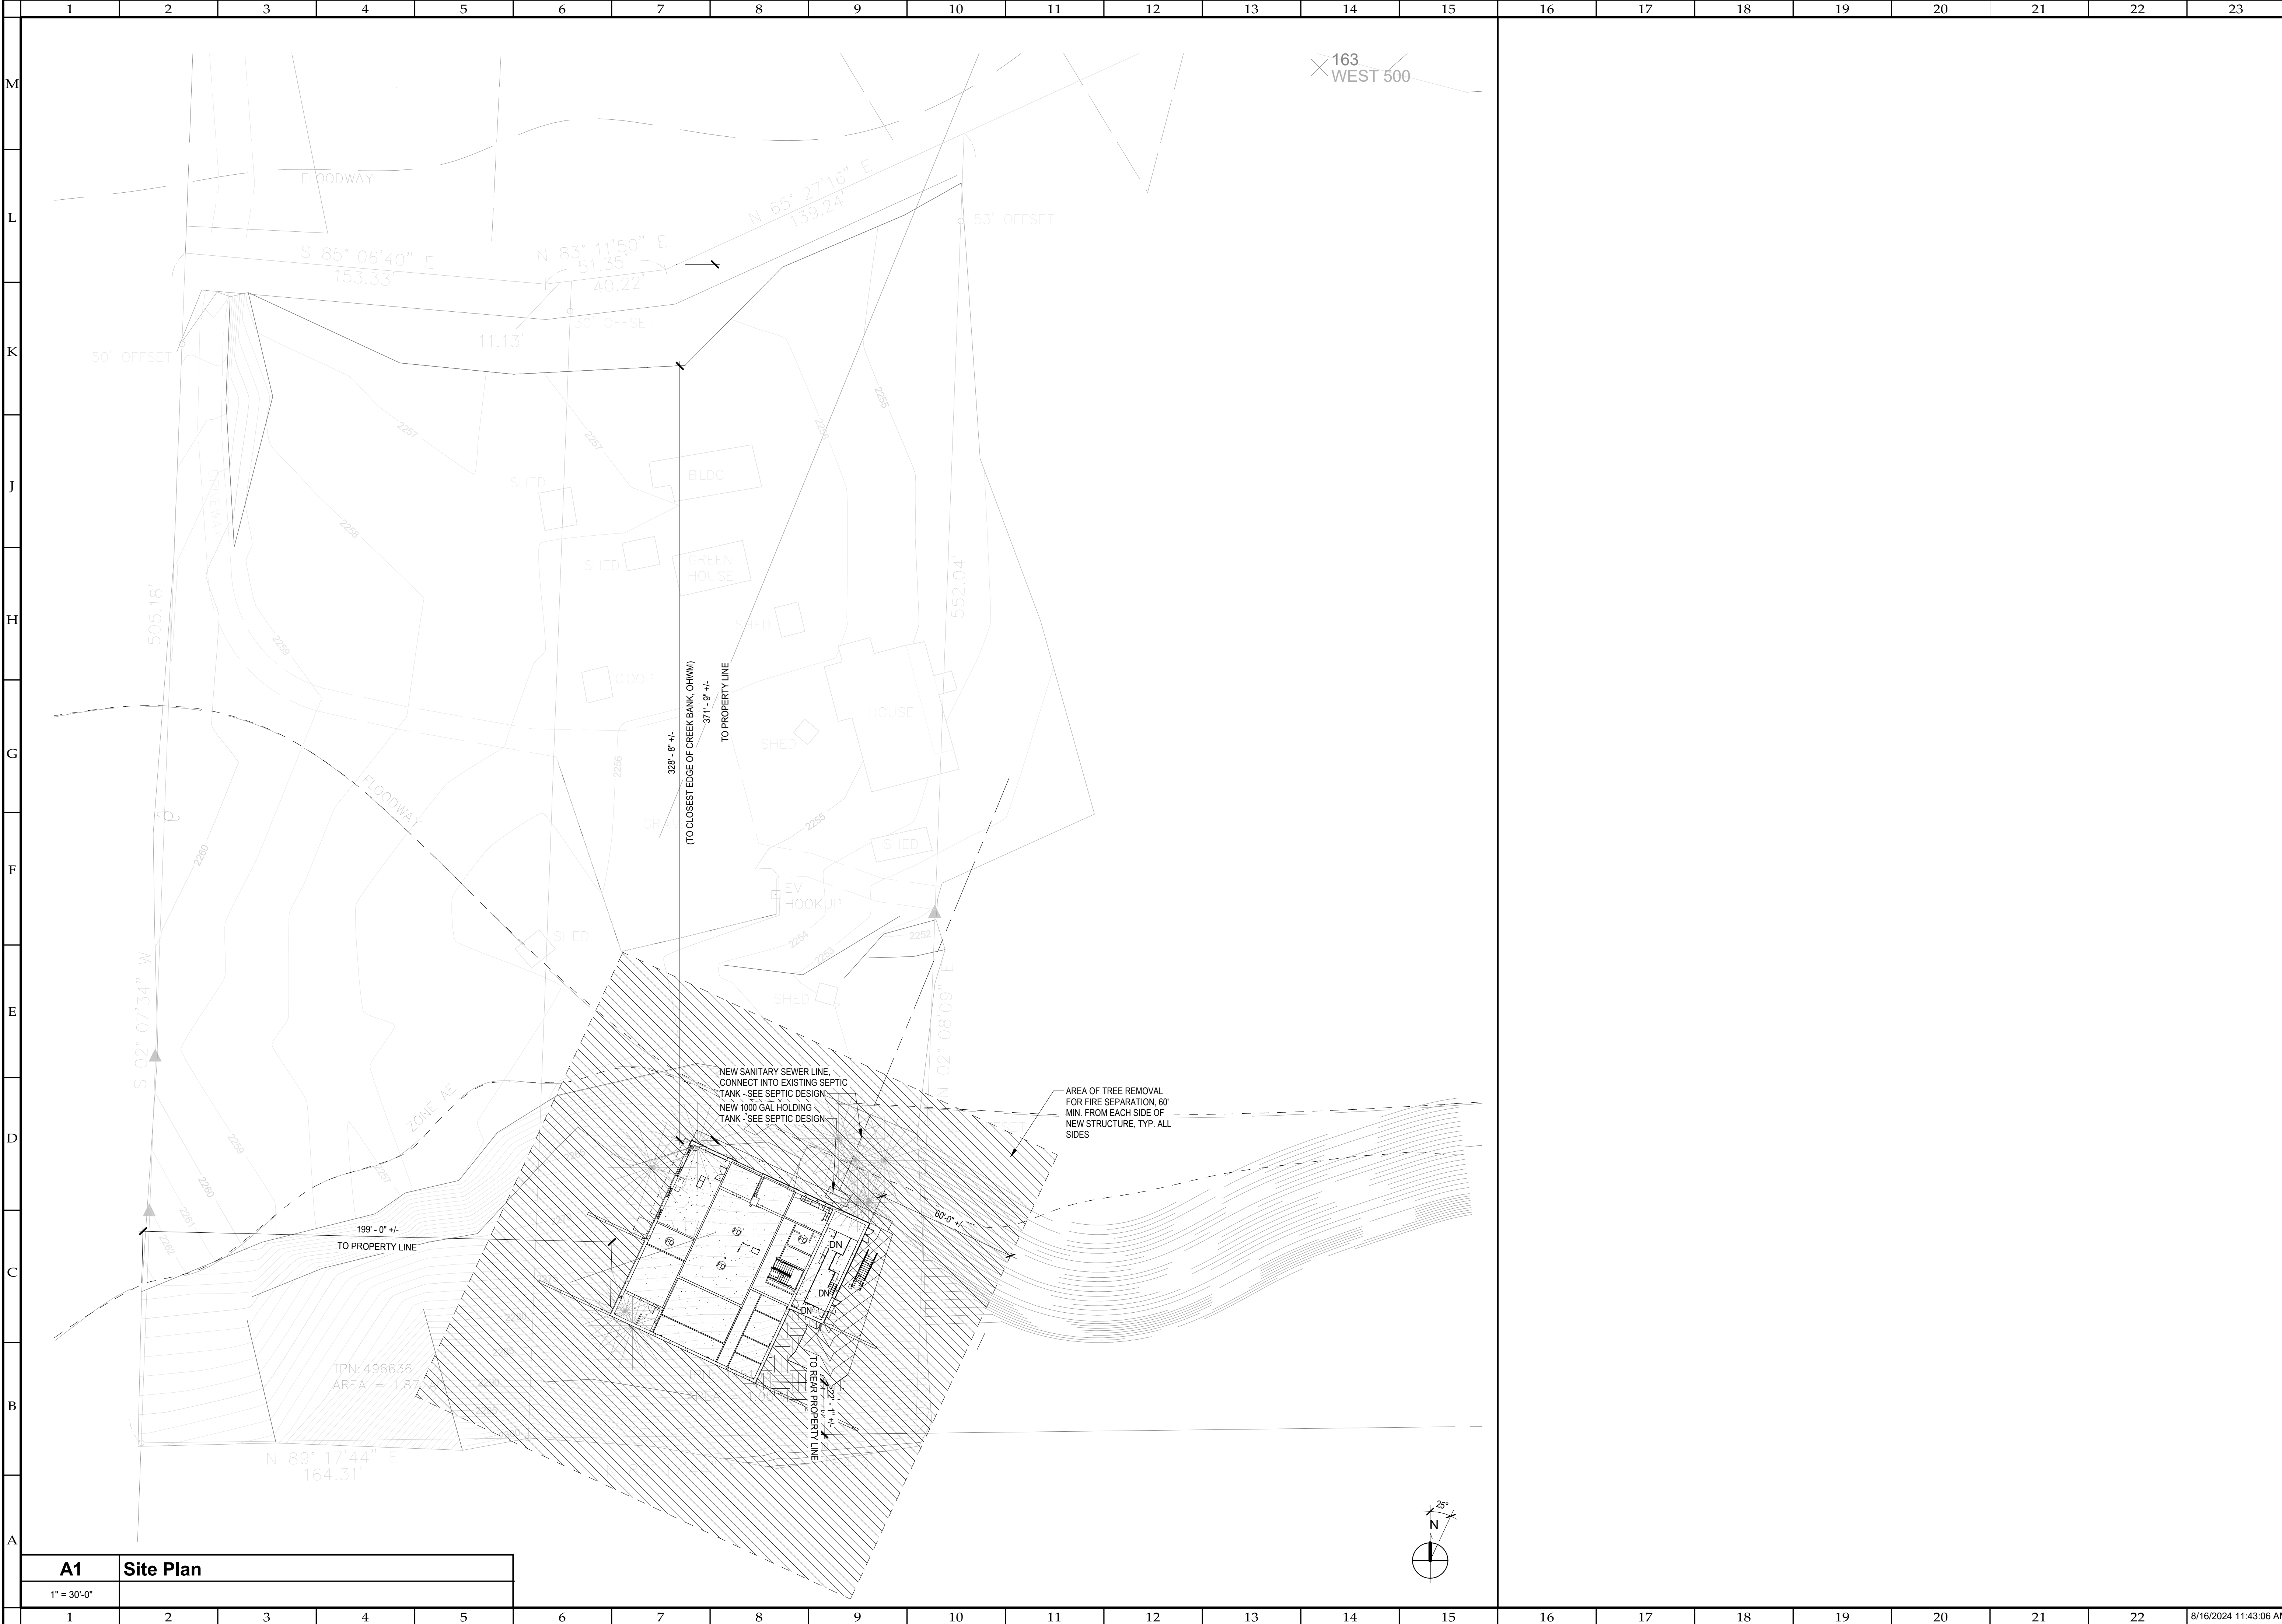

A1	Site Plan
1" = 30'-0"	

© Copyright reserved. All parts of this drawing are the exclusive property of BORArchitecture, pllc and shall not be used or reproduced in any way without the expressed written permission of BORArchitecture, pllc.

PROJECT NO.	2320
DRAWN BY	DJC
DATE	8/16/24
REVISION	

SHEET NAME

SITE PLAN

SHEET NO.

A001

JOHNSON BARN

11810 MANATASH RD ELLENSBURG WA 98926

SCHEMATIC DESIGN

SITE PLAN

PRELIMINARY

NOT FOR CONSTRUCTION

BORArchitecture, pllc

1320 N. 16th Avenue, Suite C
Spokane, Washington 99202

509.454-3299 www.borarch.com