



studio L&L PLLC
 Lathan Wedin, Architect
 Lacey Wedin, Interior Design
 71 S Lookout Mountain Drive
 Ellensburg, Washington 98926
 509.607.6807



LAZY F CAMP
 PONDEROSA LODGE
 RENOVATION

16170 Manastash Road
 Ellensburg, Washington
 98926

NOT FOR
 CONSTRUCTION

KITTITAS CO CDS
 RECEIVED
 01/16/2026

REV	DATE	DESCRIPTION

PROJ. NO. SLL 2026-01
 DRAWN LAW
 CHECKED
 DATE 7/1/2025

© studio L&L, pllc

COVER SHEET,
 DRAWING INDEX

G-001

SHEET OF



LAZY F CAMP & RETREAT CENTER PONDEROSA LODGE RENOVATION

PRE-APPLICATION CONFERENCE SUBMITTAL DOCS | INDEX

GENERAL

G-001 DRAWING INDEX, COVER

ARCHITECTURAL

AS101 OVERALL SITE PLAN

AE101 LOWER LEVEL EXISTING FLOOR PLAN
 AE102 UPPER LEVEL EXISTING FLOOR PLAN
 AD101 LOWER LEVEL DEMOLITION PLAN
 AD102 UPPER LEVEL DEMOLITION PLAN

ARCHITECTURAL

A-101 LOWER LEVEL FLOOR PLAN
 A-102 UPPER LEVEL FLOOR PLAN
 A-103 ROOF PLAN
 A-201 EXTERIOR ELEVATIONS
 A-202 EXTERIOR ELEVATIONS
 A-301 BUILDING SECTIONS

1 2 3 4 5

D

C

B

A

1 2 3 4 5



studio L&L PLLC
 Lathan Wedin, Architect
 Lacey Wedin, Interior Design
 71 S Lookout Mountain Drive
 Ellensburg, Washington 98926
 509.607.6807



LAZY F CAMP
 PONDEROSA LODGE
 RENOVATION

16170 Manastash Road
 Ellensburg, Washington
 98926

NOT FOR
 CONSTRUCTION

KITTITAS CO CDS
 RECEIVED
 01/16/2026

REV	DATE	DESCRIPTION

PROJ. NO. SLL 2026-01
 DRAWN LAW
 CHECKED
 DATE 7/1/2025

© studio L&L, pllc


SITE PLAN
 OVERALL

AS101

SHEET OF



1 SITE PLAN EXISTING
 1/16" = 1'-0"

 



studio L&L PLLC
Lathan Wedin, Architect
Lacey Wedin, Interior Design
71 S Lookout Mountain Drive
Ellensburg, Washington 98926
509.607.6807



LAZY F CAMP
PONDEROSA LODGE
RENOVATION

16170 Manastash Road
Ellensburg, Washington
98926

NOT FOR
CONSTRUCTION

KITTITAS CO CDS
RECEIVED
01/16/2026

REV	DATE	DESCRIPTION


PROJ. NO. SLL 2026-01
DRAWN LAW
CHECKED
DATE 7/1/2025

© studio L&L, pllc


LOWER LEVEL
EXISTING FLOOR
PLAN

AE101

SHEET OF

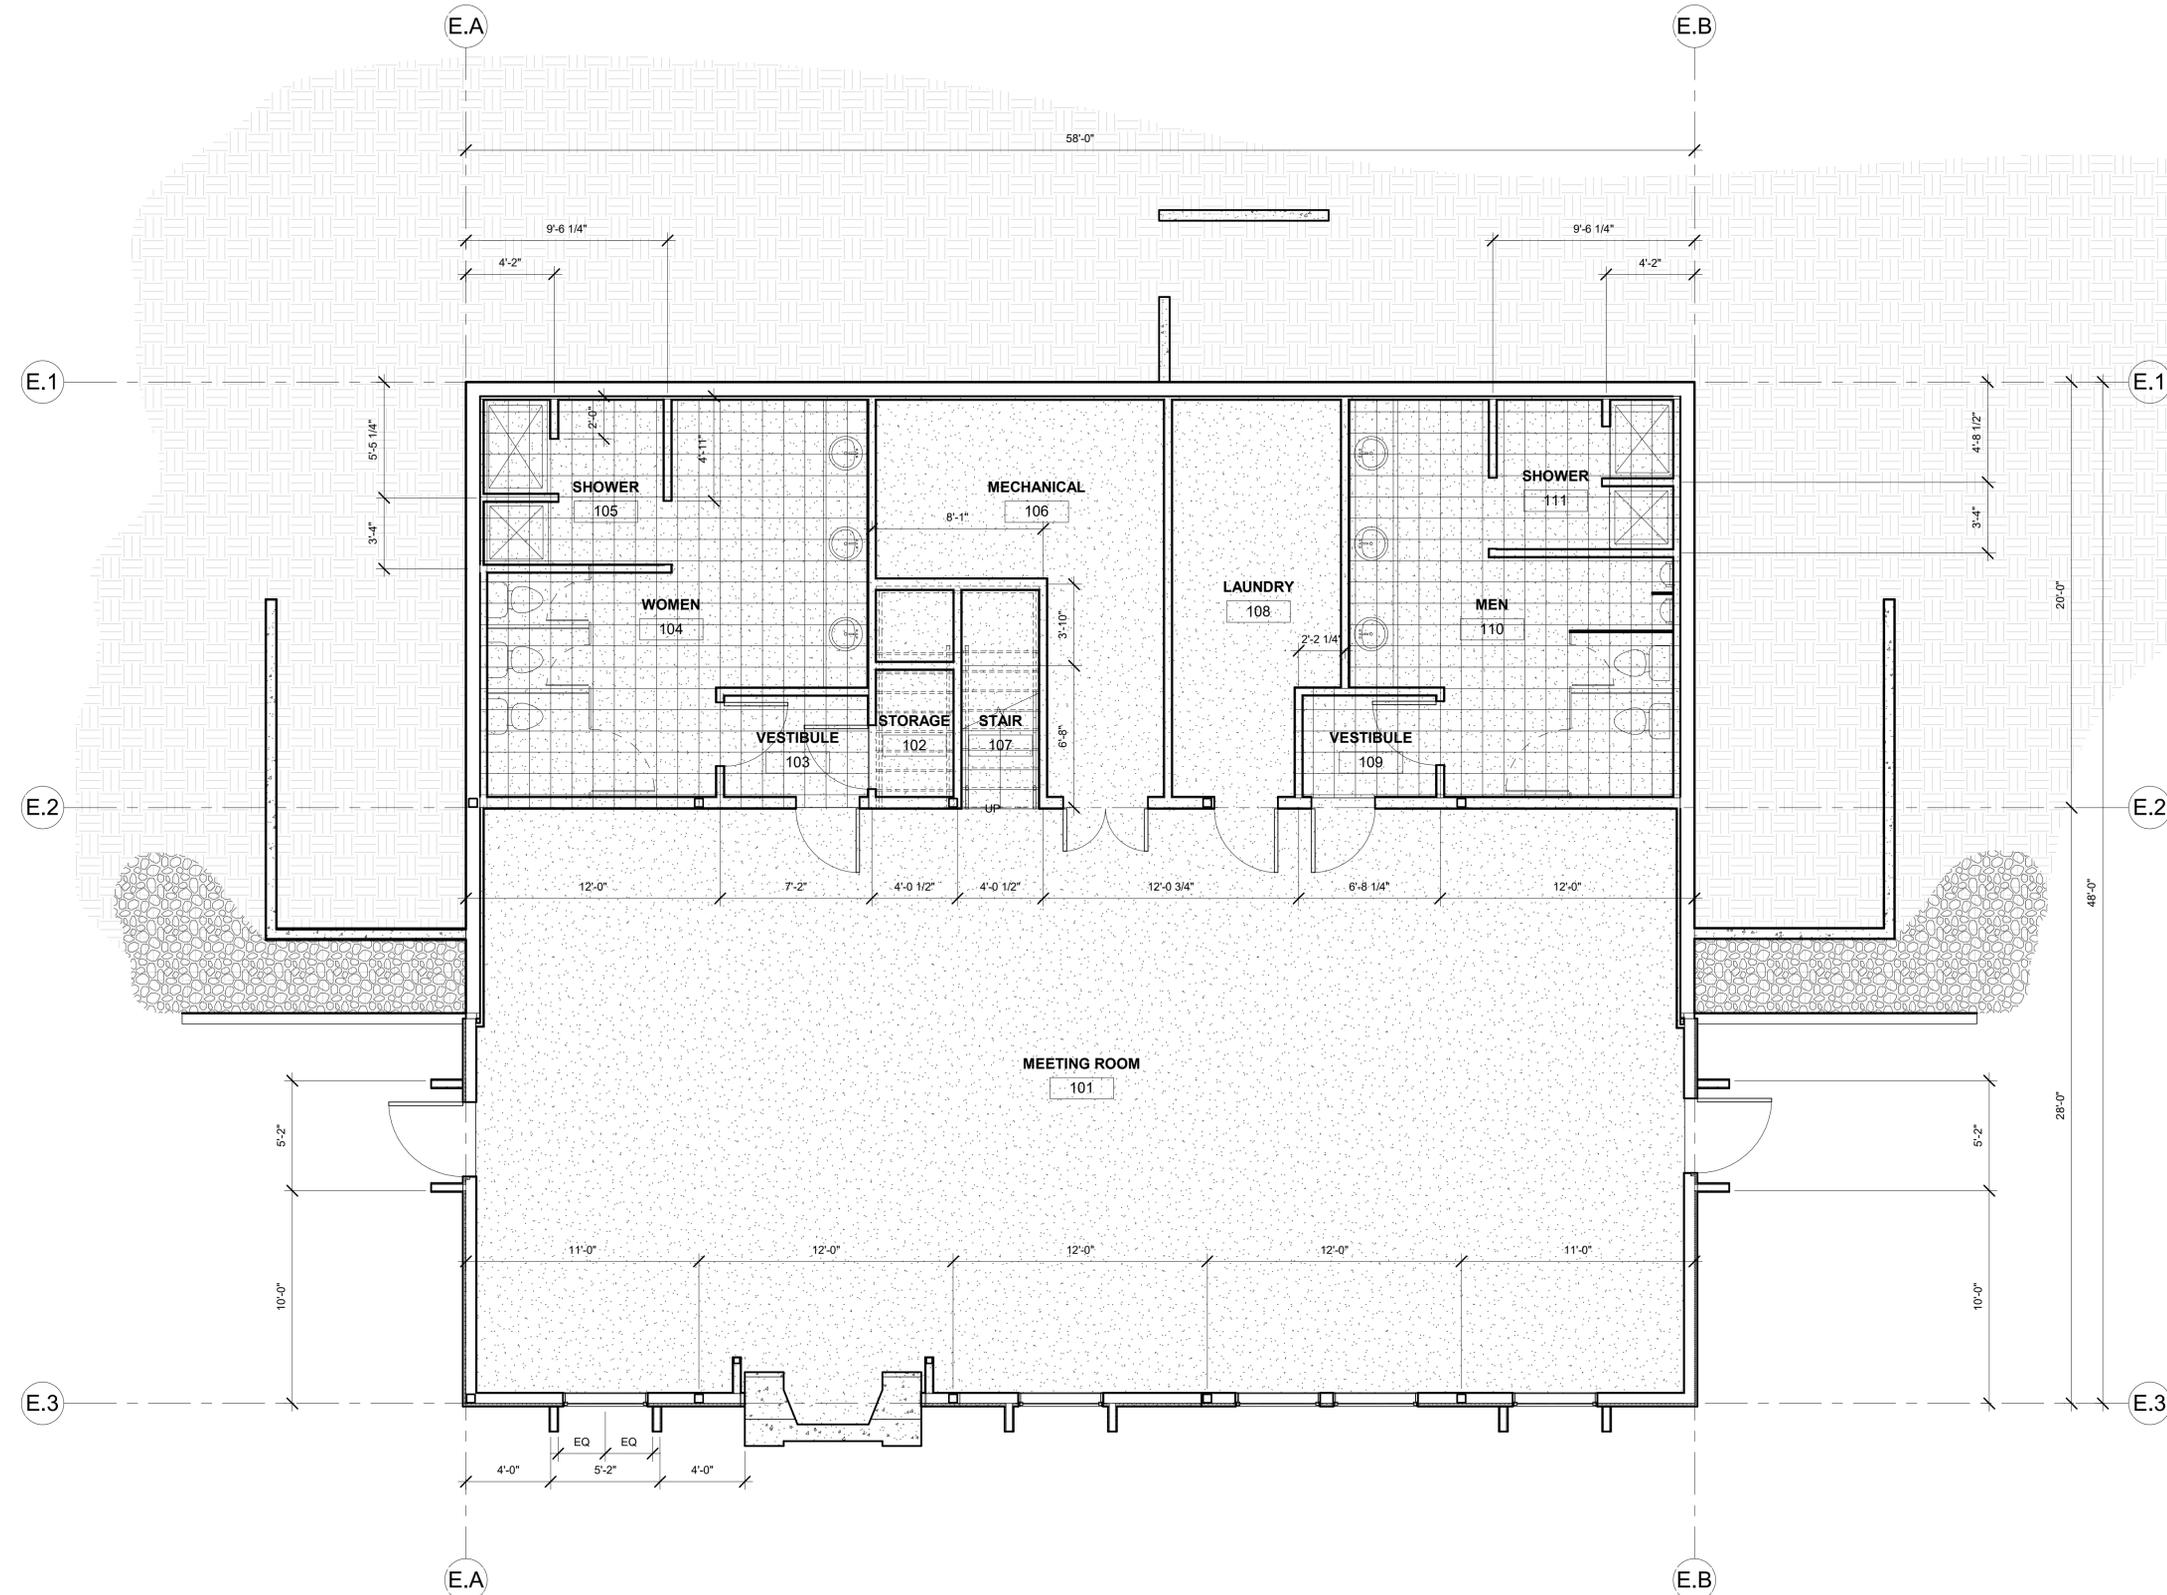

1 LOWER LEVEL EXIST
1/4" = 1'-0"

 



studio L&L PLLC
 Lathan Wedin, Architect
 Lacey Wedin, Interior Design
 71 S Lookout Mountain Drive
 Ellensburg, Washington 98926
 509.607.6807



LAZY F CAMP

PONDEROSA LODGE
 RENOVATION

16170 Manastash Road
 Ellensburg, Washington
 98926

NOT FOR
 CONSTRUCTION

KITTITAS CO CDS
 RECEIVED
 01/16/2026

REV	DATE	DESCRIPTION


PROJ. NO. SLL 2026-01
 DRAWN LAW
 CHECKED
 DATE 7/1/2025

© studio L&L, pllc

UPPER LEVEL
 EXISTING FLOOR
 PLAN

AE102

SHEET OF

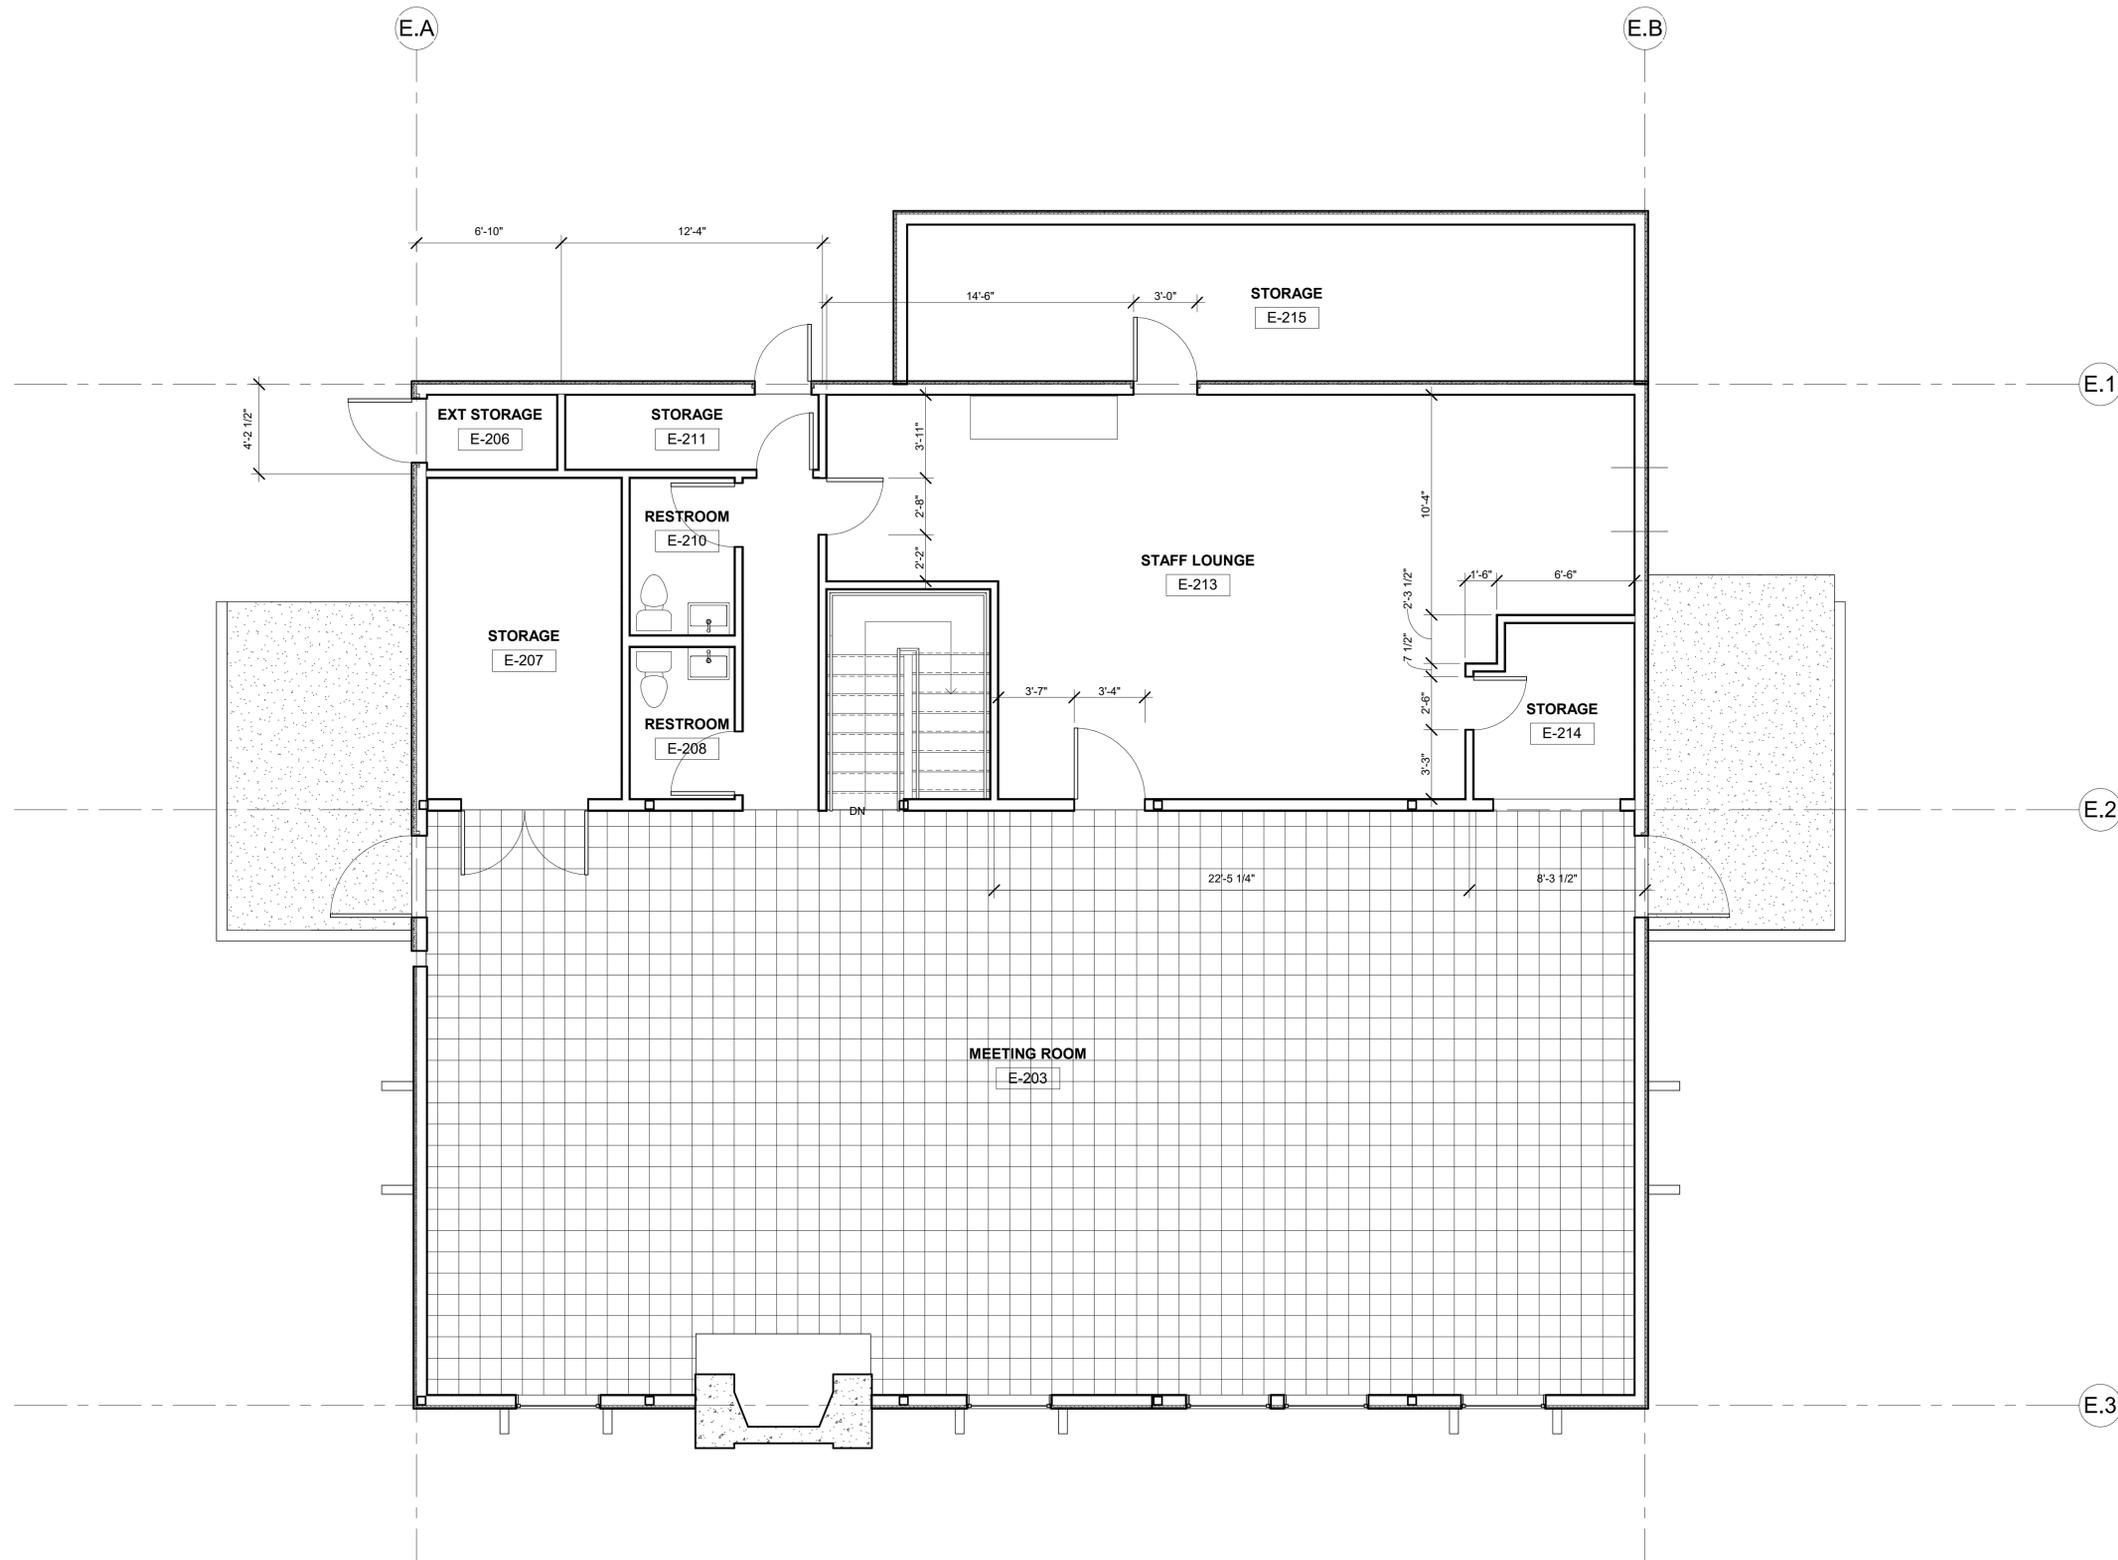

① UPPER LEVEL EXIST
 1/4" = 1'-0"



studio L&L PLLC
Lathan Wedin, Architect
Lacey Wedin, Interior Design
71 S Lookout Mountain Drive
Ellensburg, Washington 98926
509.607.6807



LAZY F CAMP
PONDEROSA LODGE
RENOVATION

16170 Manastash Road
Ellensburg, Washington
98926

NOT FOR
CONSTRUCTION

KITTITAS CO CDS
RECEIVED
01/16/2026

REV	DATE	DESCRIPTION


PROJ. NO. SLL 2026-01
DRAWN LAW
CHECKED
DATE 7/1/2025

© studio L&L, pllc


LOWER LEVEL
DEMO PLAN

AD101

SHEET OF

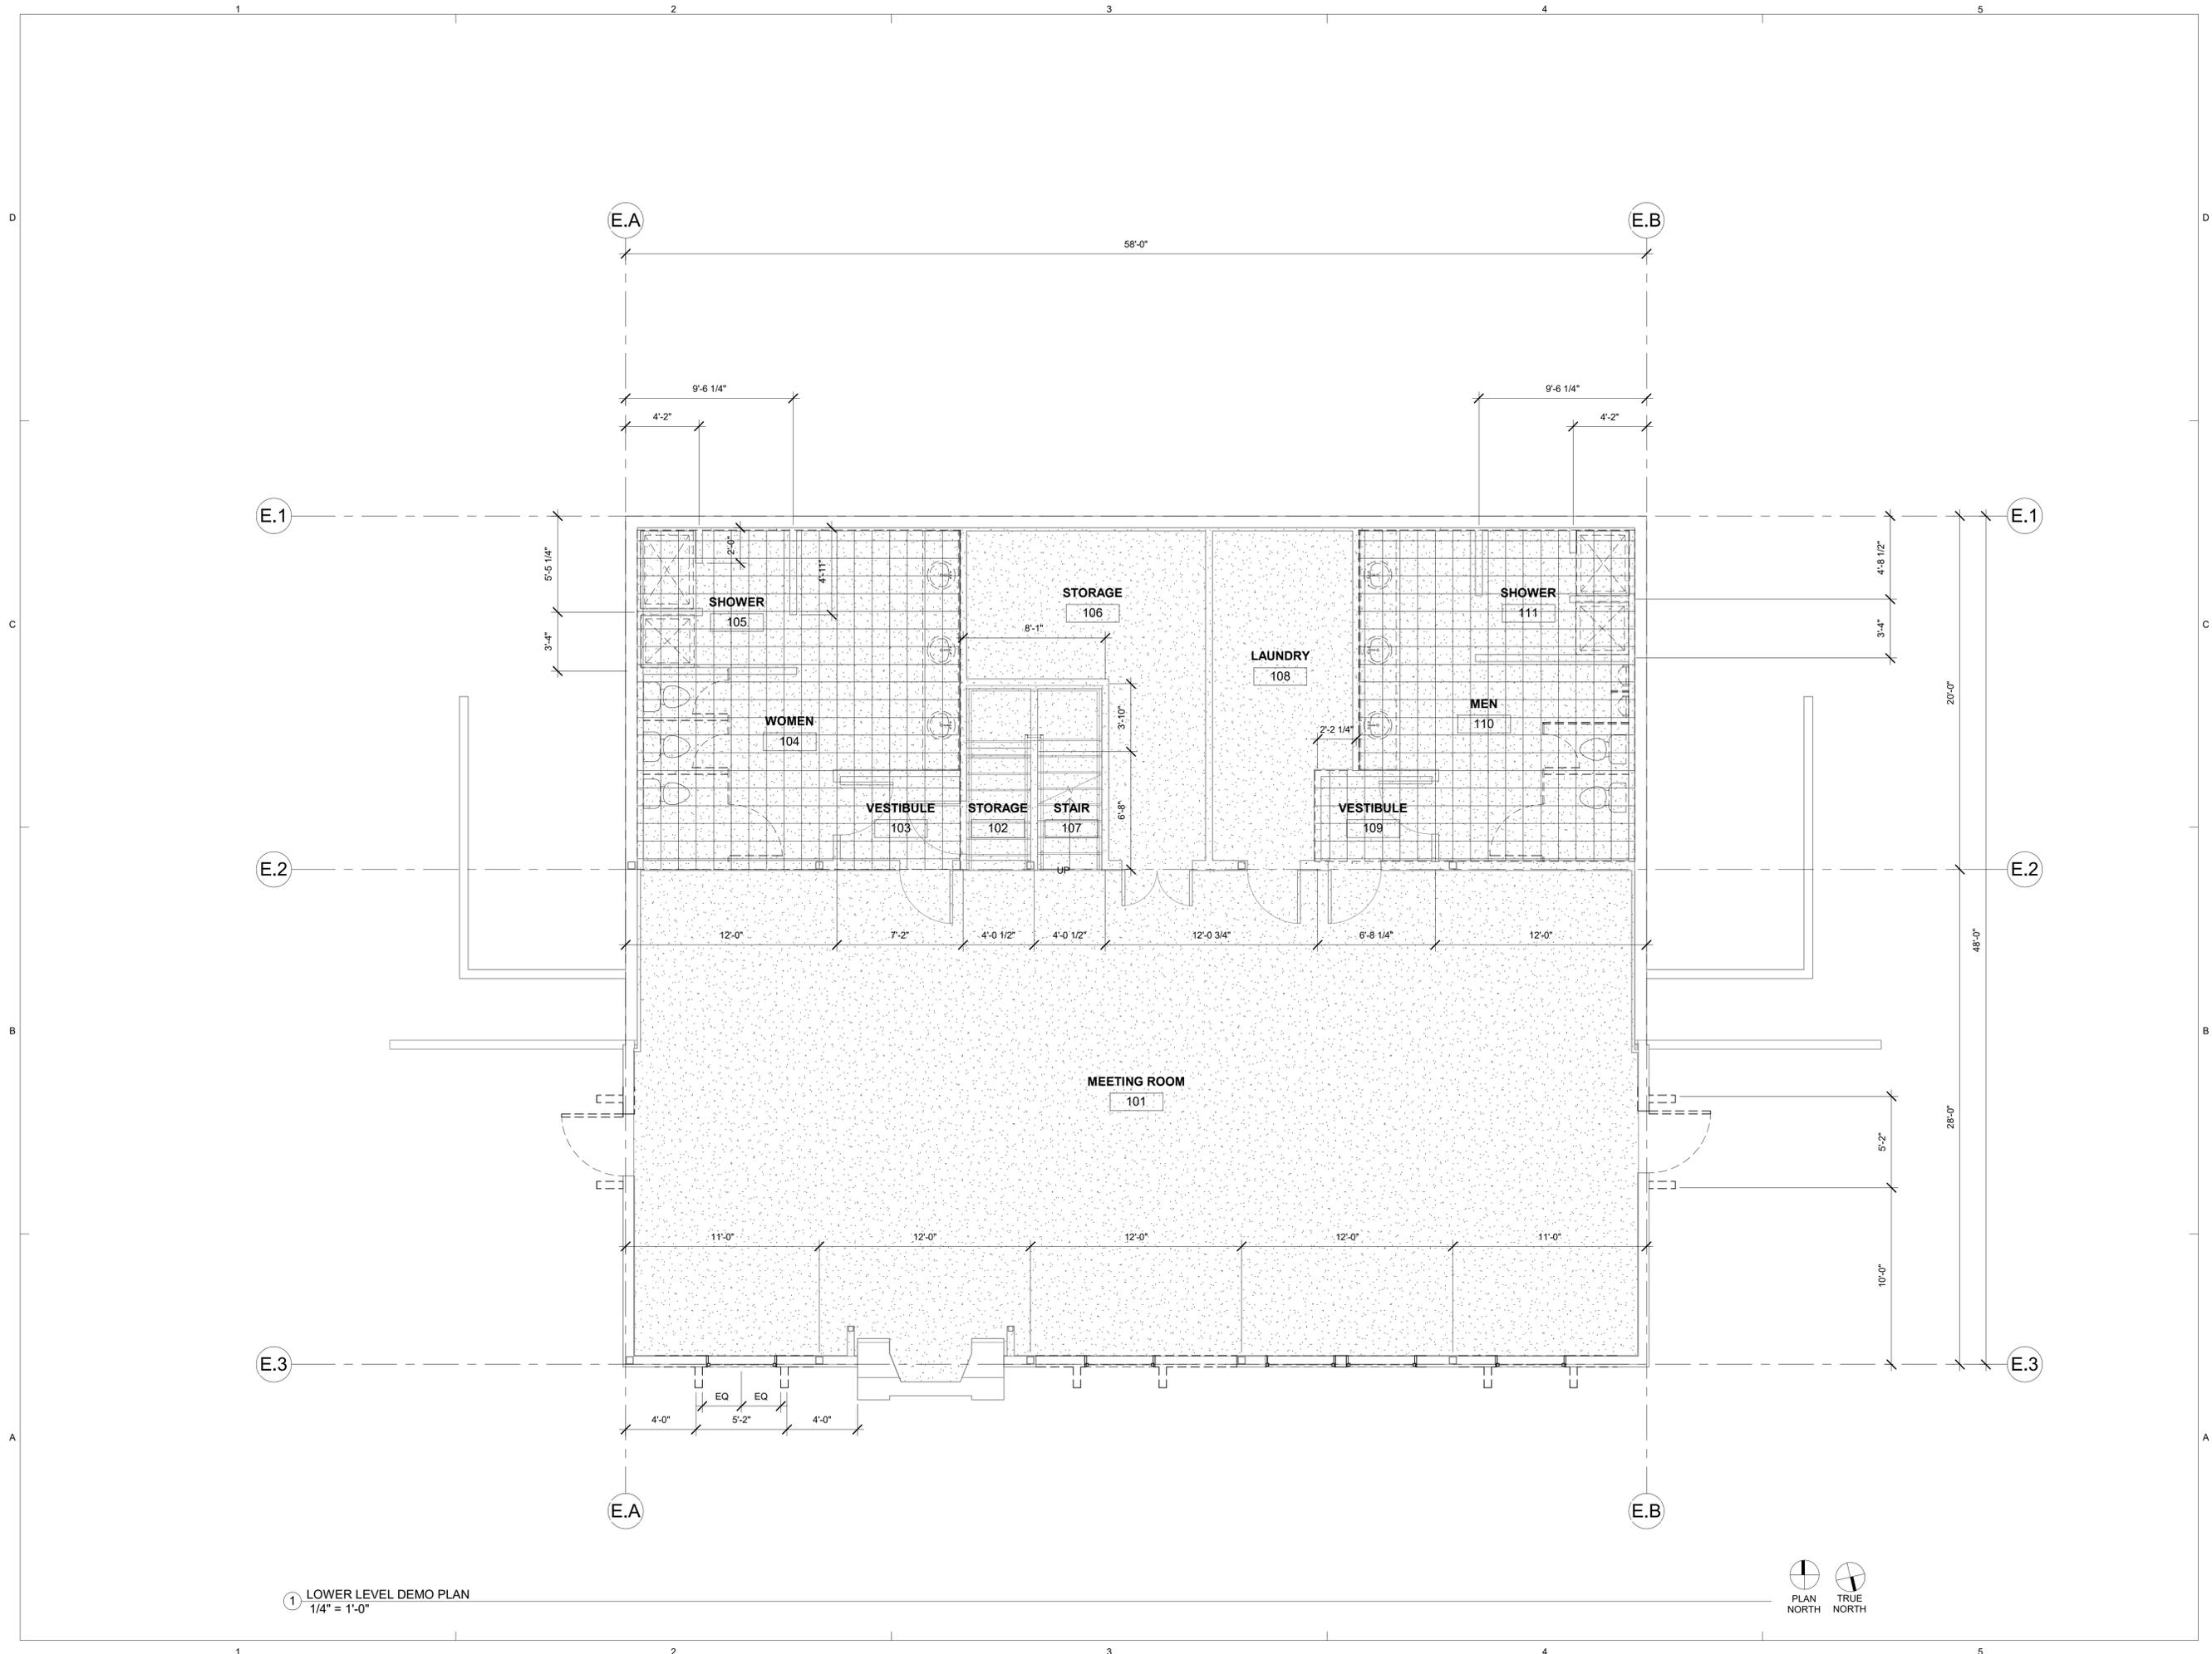

1 LOWER LEVEL DEMO PLAN
1/4" = 1'-0"

 



studio L&L PLLC
 Lathan Wedin, Architect
 Lacey Wedin, Interior Design
 71 S Lookout Mountain Drive
 Ellensburg, Washington 98926
 509.607.6807



LAZY F CAMP
 PONDEROSA LODGE
 RENOVATION

16170 Manastash Road
 Ellensburg, Washington
 98926

NOT FOR
 CONSTRUCTION

KITTITAS CO CDS
 RECEIVED
 01/16/2026

REV	DATE	DESCRIPTION


PROJ. NO. SLL 2026-01
 DRAWN LAW
 CHECKED
 DATE 7/1/2025

© studio L&L, pllc


UPPER LEVEL
 DEMO PLAN

AD102

SHEET OF

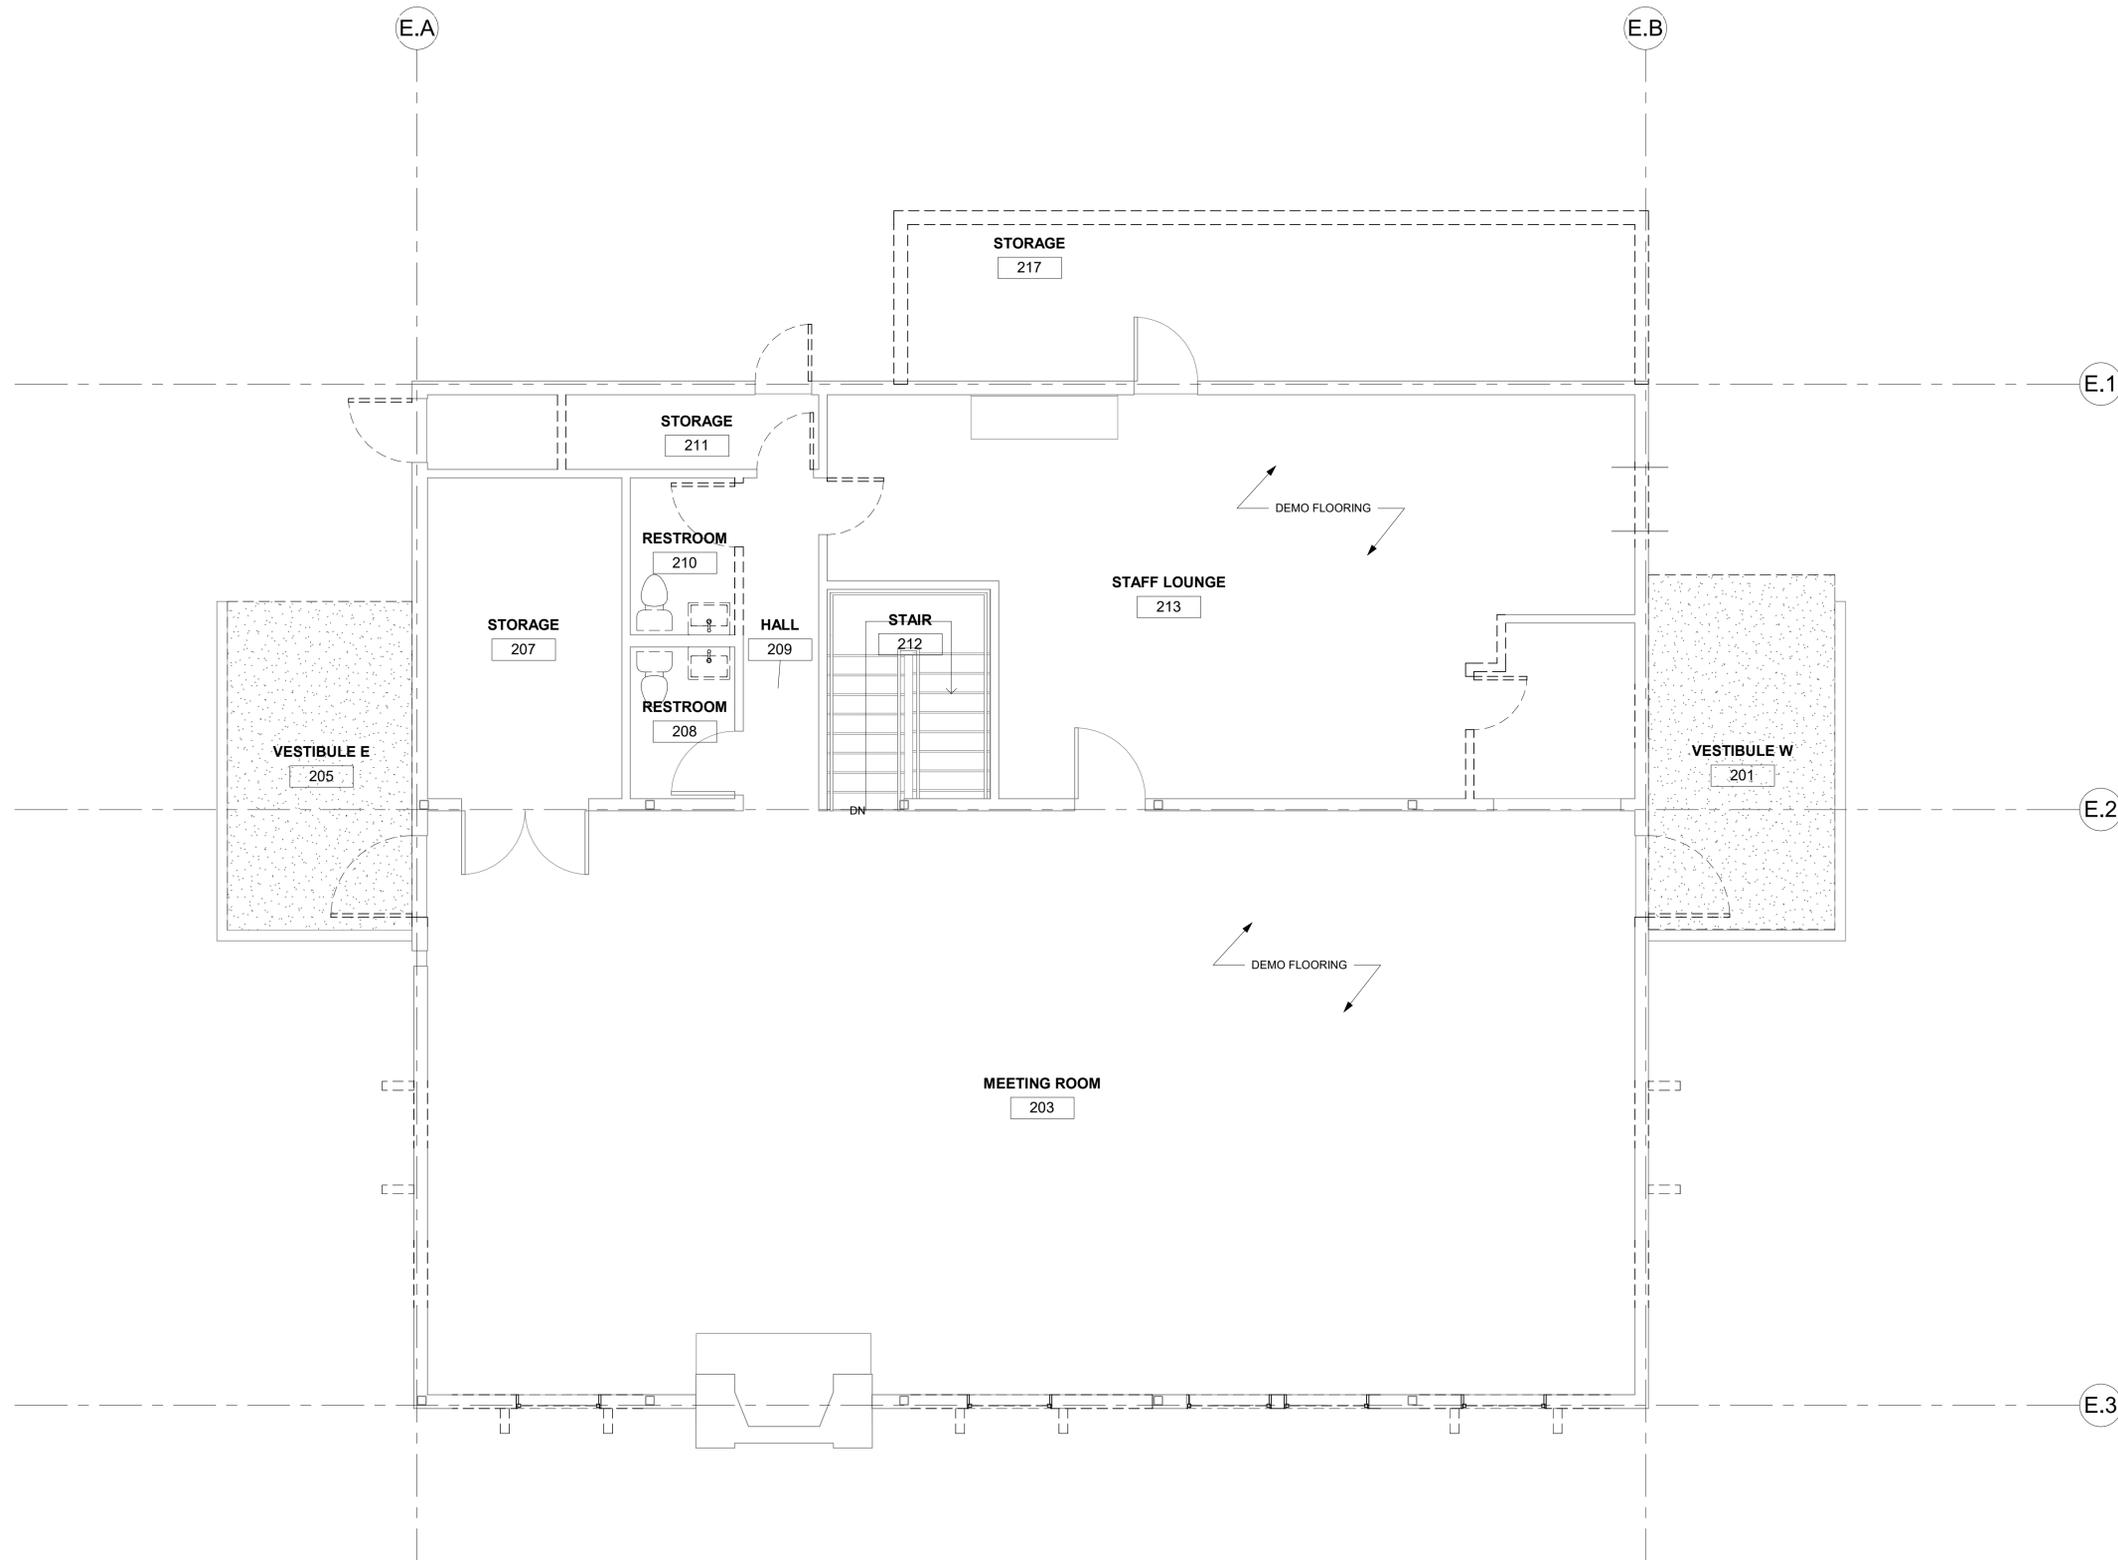

1 UPPER LEVEL DEMO PLAN
 1/4" = 1'-0"

 



studio L&L PLLC
Lathan Wedin, Architect
Lacey Wedin, Interior Design
71 S Lookout Mountain Drive
Ellensburg, Washington 98926
509.607.6807



LAZY F CAMP
PONDEROSA LODGE
RENOVATION

16170 Manastash Road
Ellensburg, Washington
98926

NOT FOR
CONSTRUCTION

KITTITAS CO CDS
RECEIVED
01/16/2026

REV	DATE	DESCRIPTION


PROJ. NO. SLL 2026-01
DRAWN LAW
CHECKED
DATE 7/1/2025

© studio L&L, pllc


FLOOR PLAN
LOWER LEVEL

A-101

SHEET OF

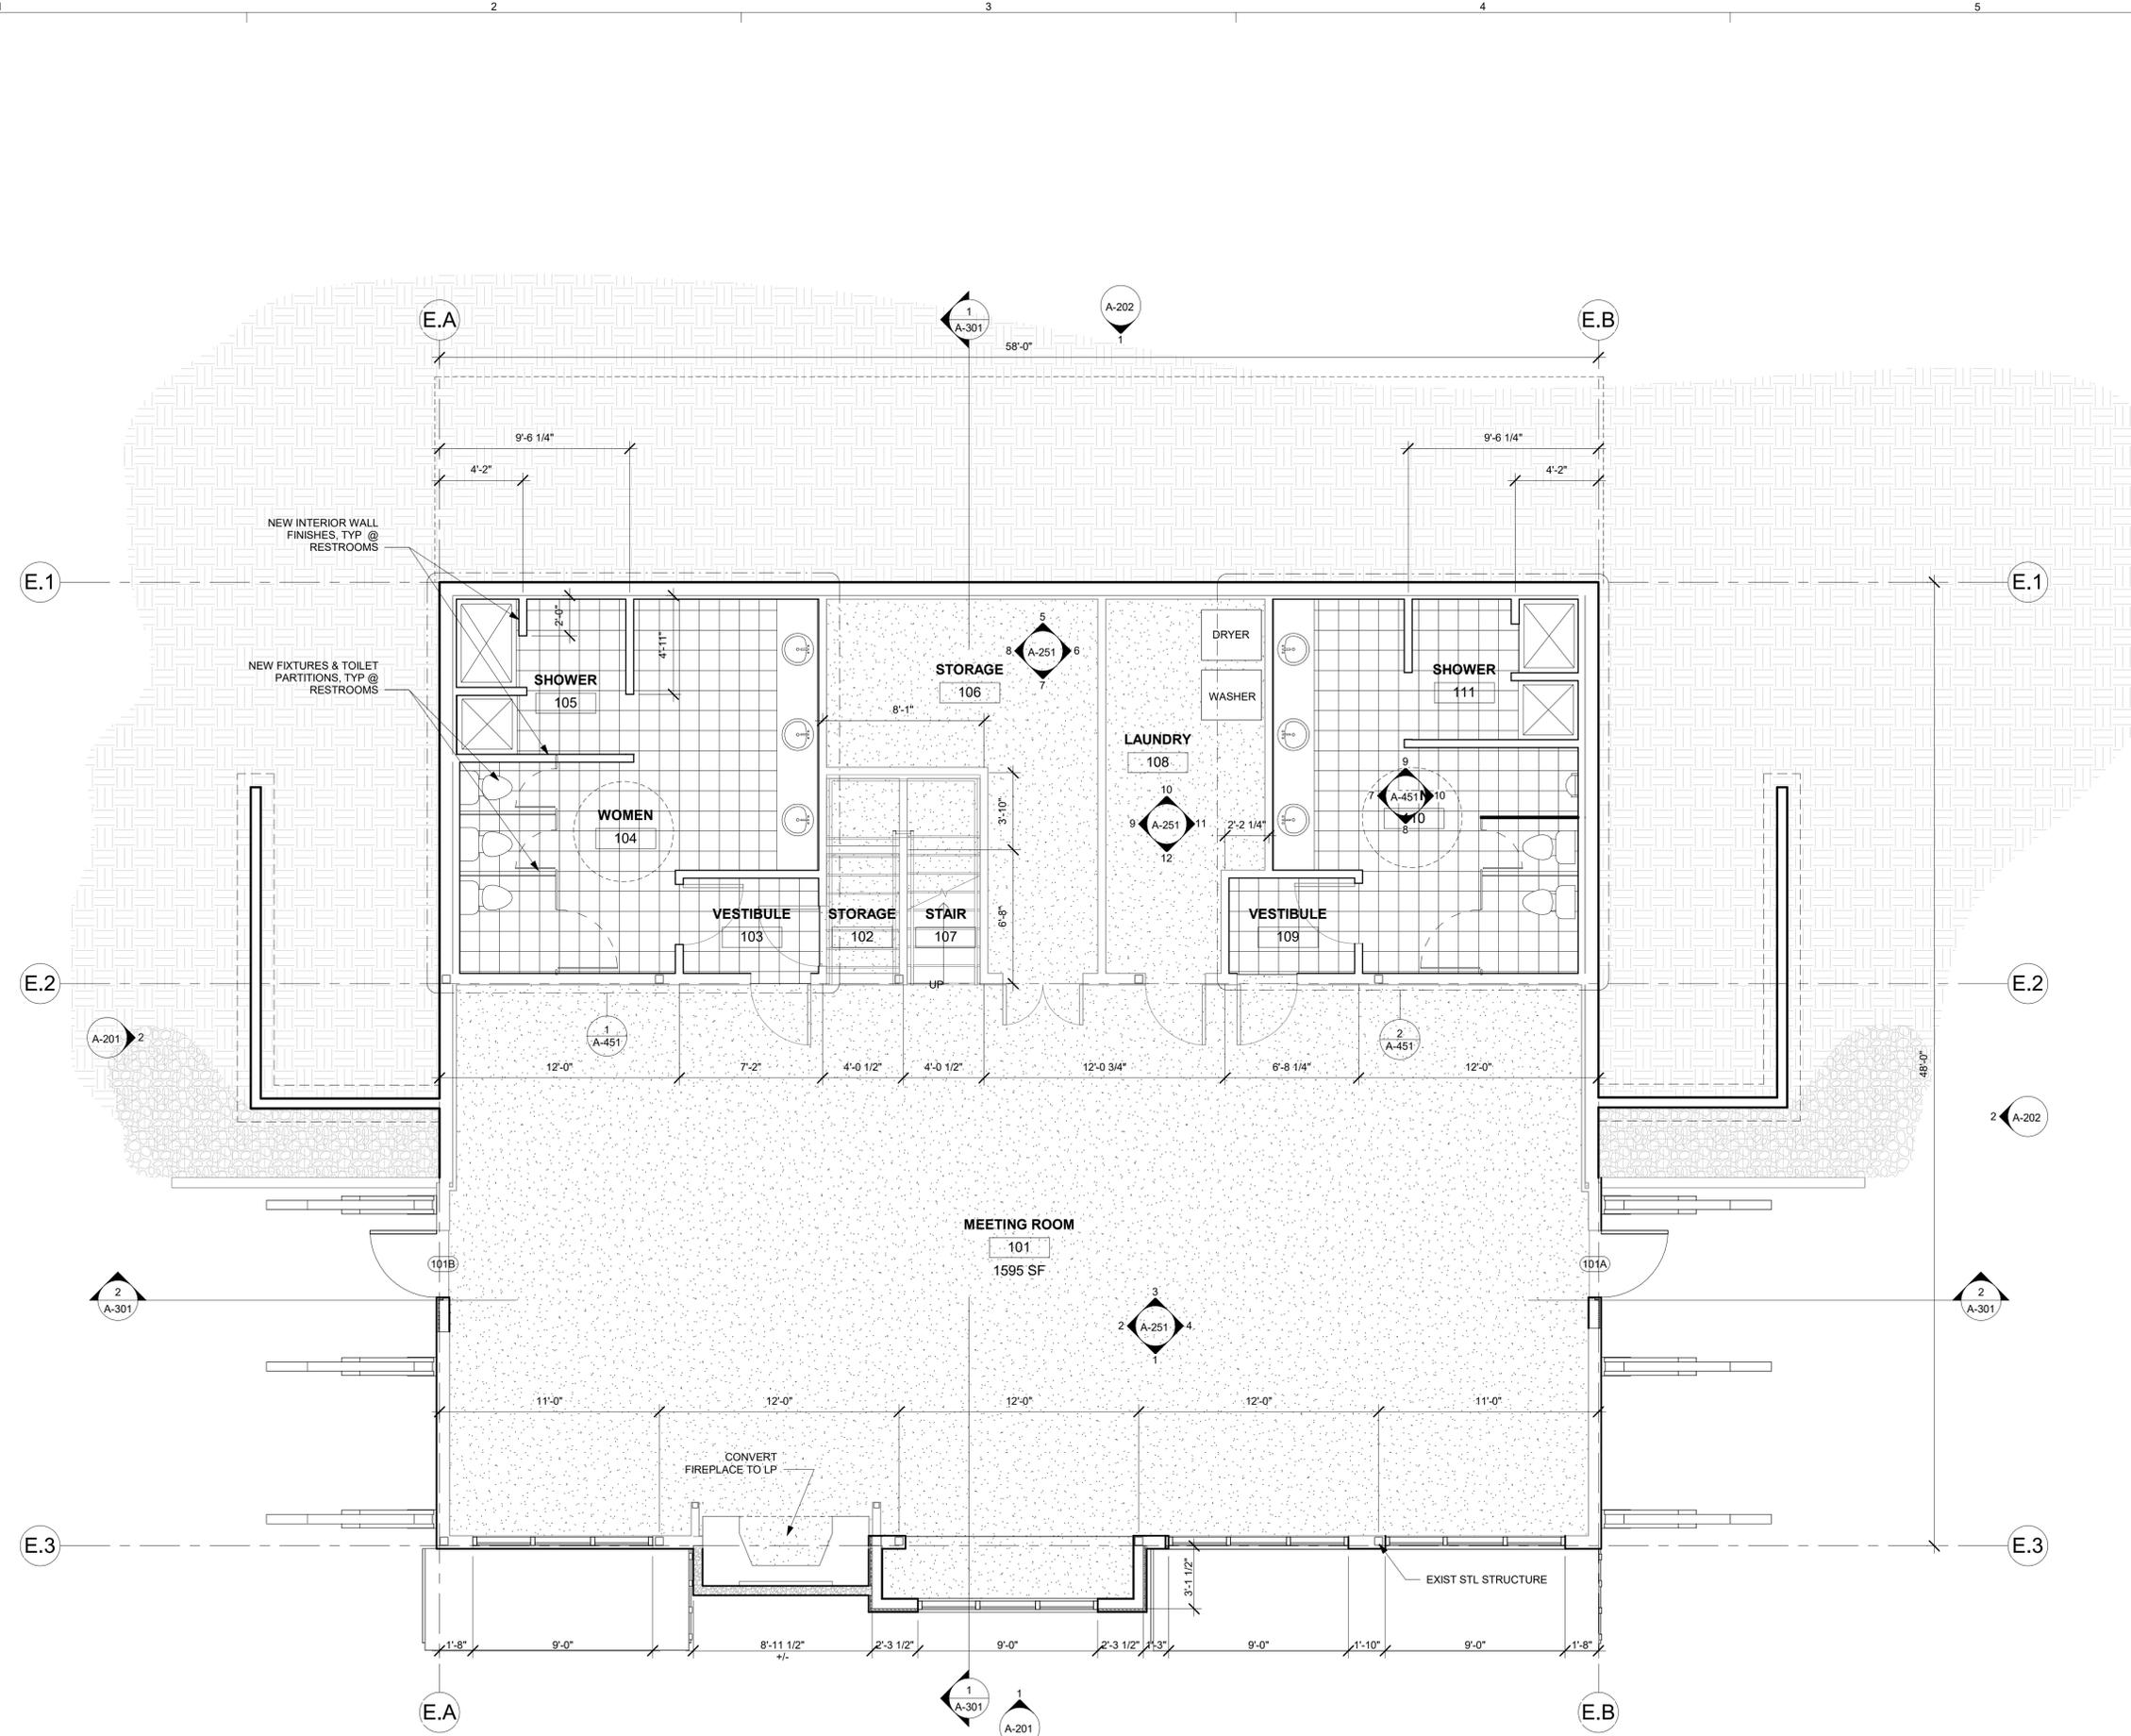

1 LOWER LEVEL PLAN
1/4" = 1'-0"

 



studio L&L PLLC
Lathan Wedin, Architect
Lacey Wedin, Interior Design
71 S Lookout Mountain Drive
Ellensburg, Washington 98926
509.607.6807



LAZY F CAMP
PONDEROSA LODGE
RENOVATION

16170 Manastash Road
Ellensburg, Washington
98926

NOT FOR
CONSTRUCTION

KITTITAS CO CDS
RECEIVED
01/16/2026

REV	DATE	DESCRIPTION


PROJ. NO. SLL 2026-01
DRAWN LAW
CHECKED
DATE 7/1/2025

© studio L&L, pllc


FLOOR PLAN
UPPER LEVEL

A-102

SHEET OF

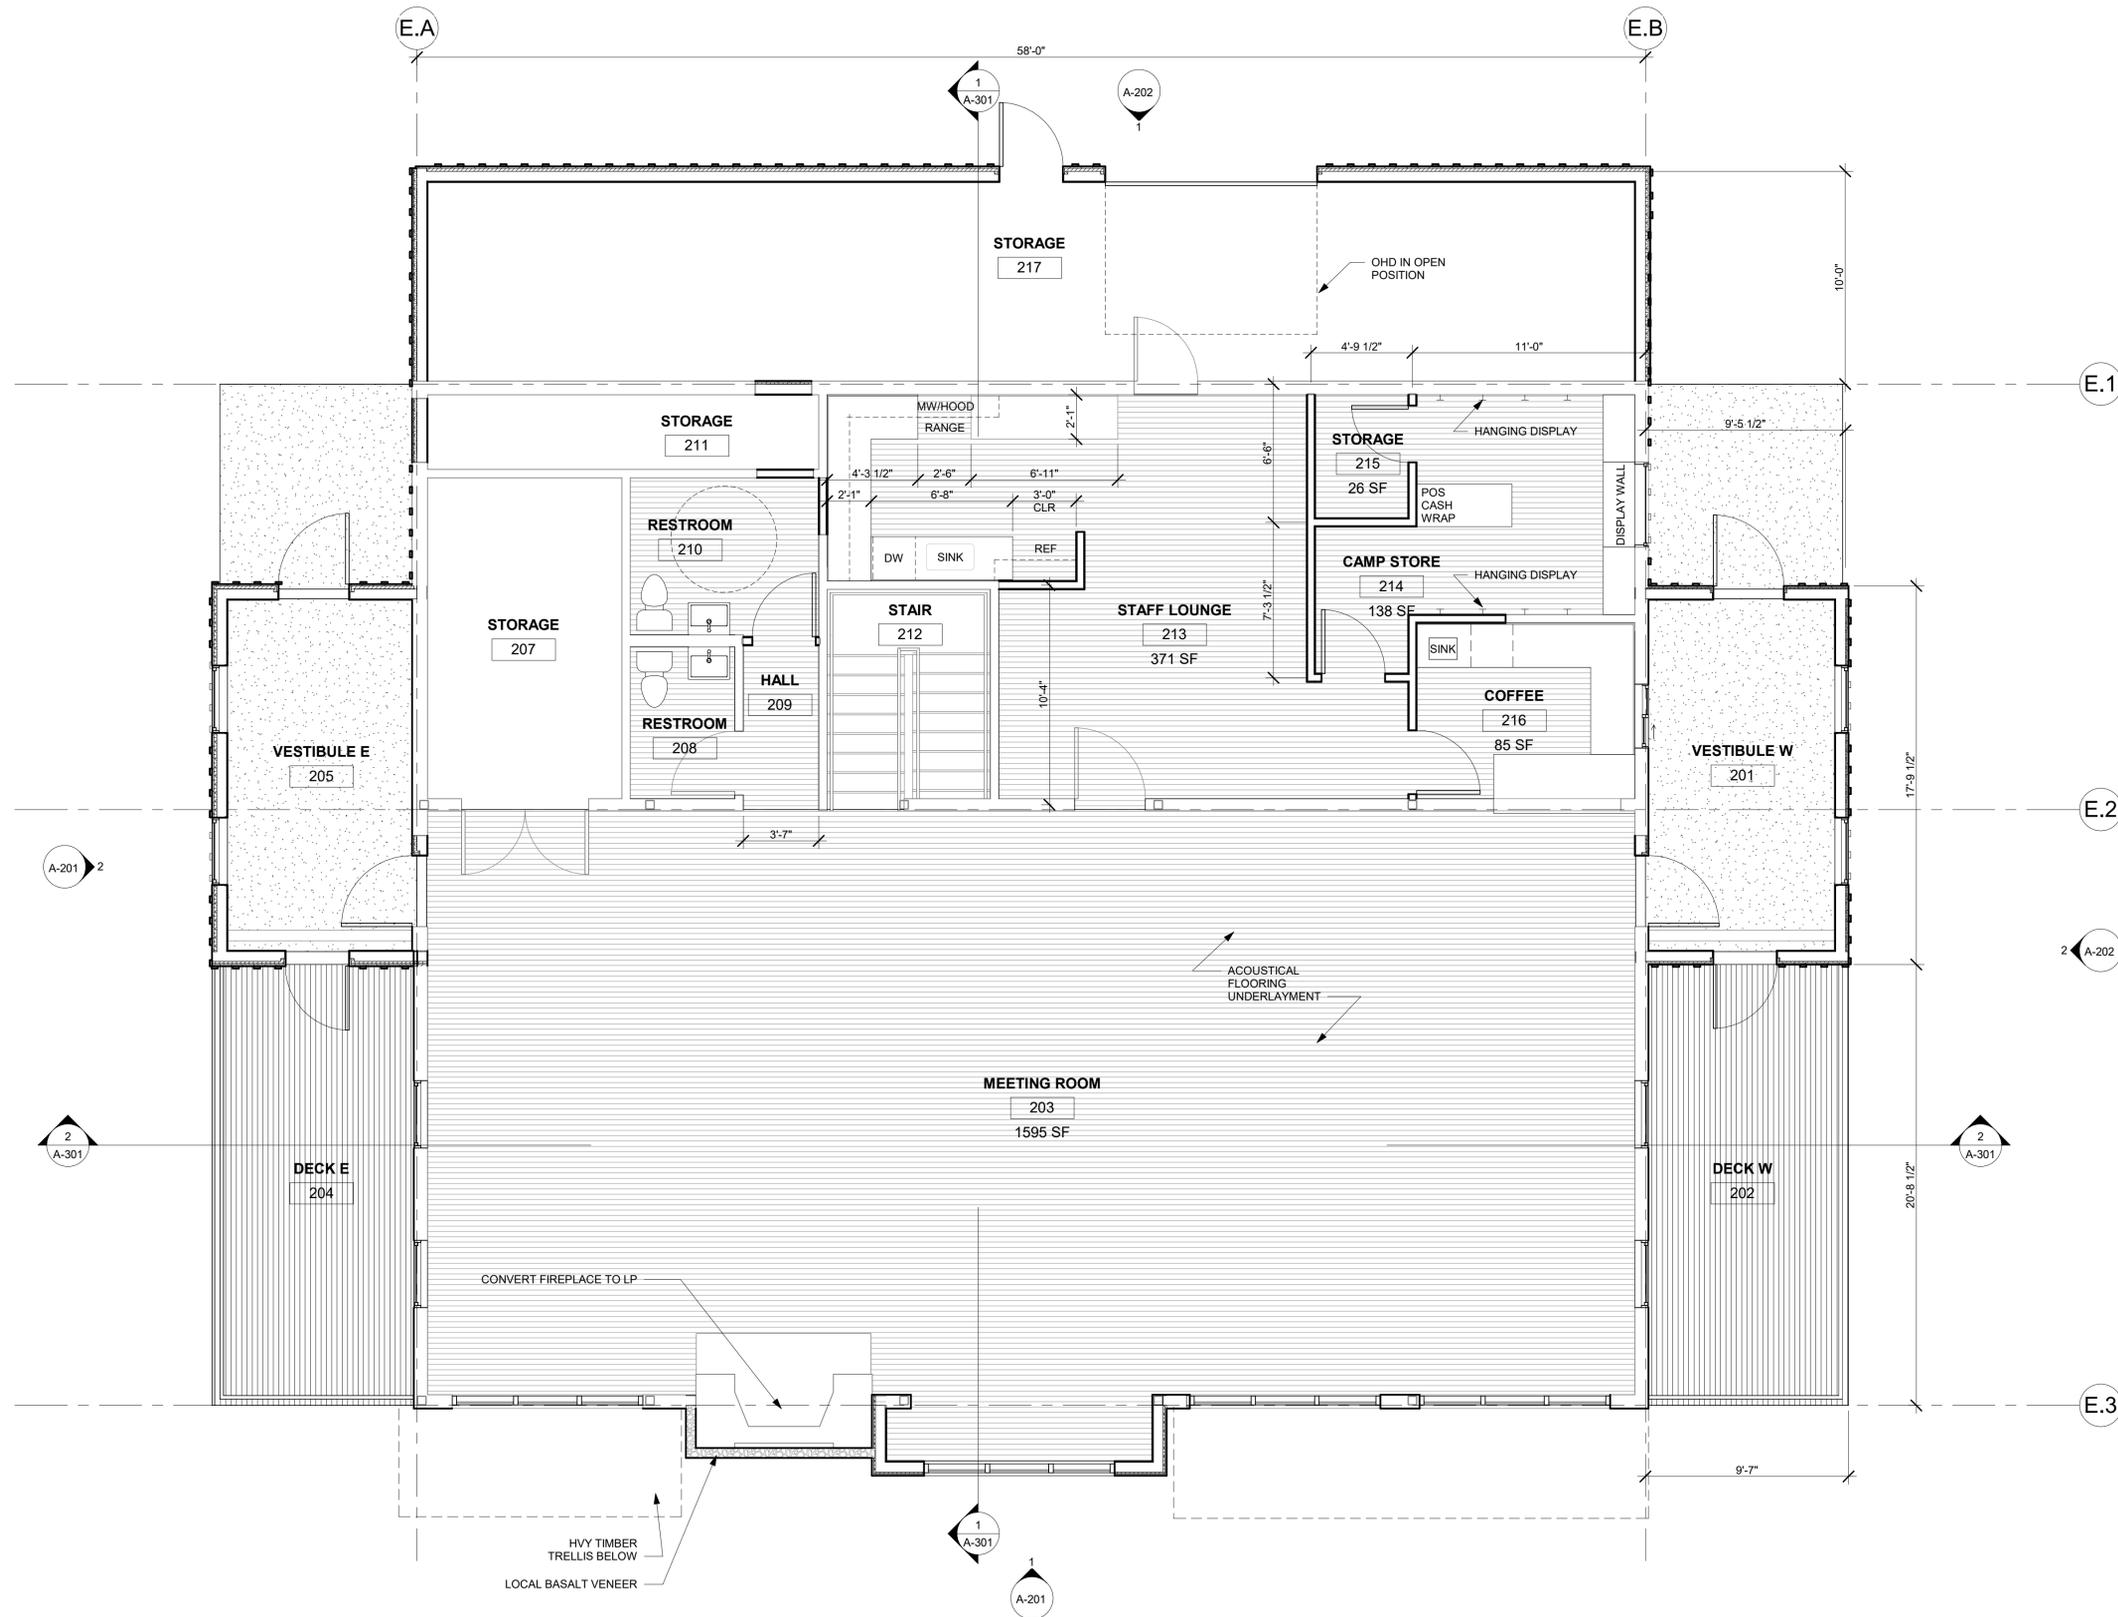

1 UPPER LEVEL PLAN
1/4" = 1'-0"

 



studio L&L PLLC
 Lathan Wedin, Architect
 Lacey Wedin, Interior Design
 71 S Lookout Mountain Drive
 Ellensburg, Washington 98926
 509.607.6807



LAZY F CAMP
 PONDEROSA LODGE
 RENOVATION

16170 Manastash Road
 Ellensburg, Washington
 98926

NOT FOR
 CONSTRUCTION

KITTITAS CO CDS
 RECEIVED
 01/16/2026

REV	DATE	DESCRIPTION


PROJ. NO. SLL 2026-01
 DRAWN LAW
 CHECKED
 DATE 7/1/2025

© studio L&L, pllc


ROOF PLAN

A-103

SHEET OF

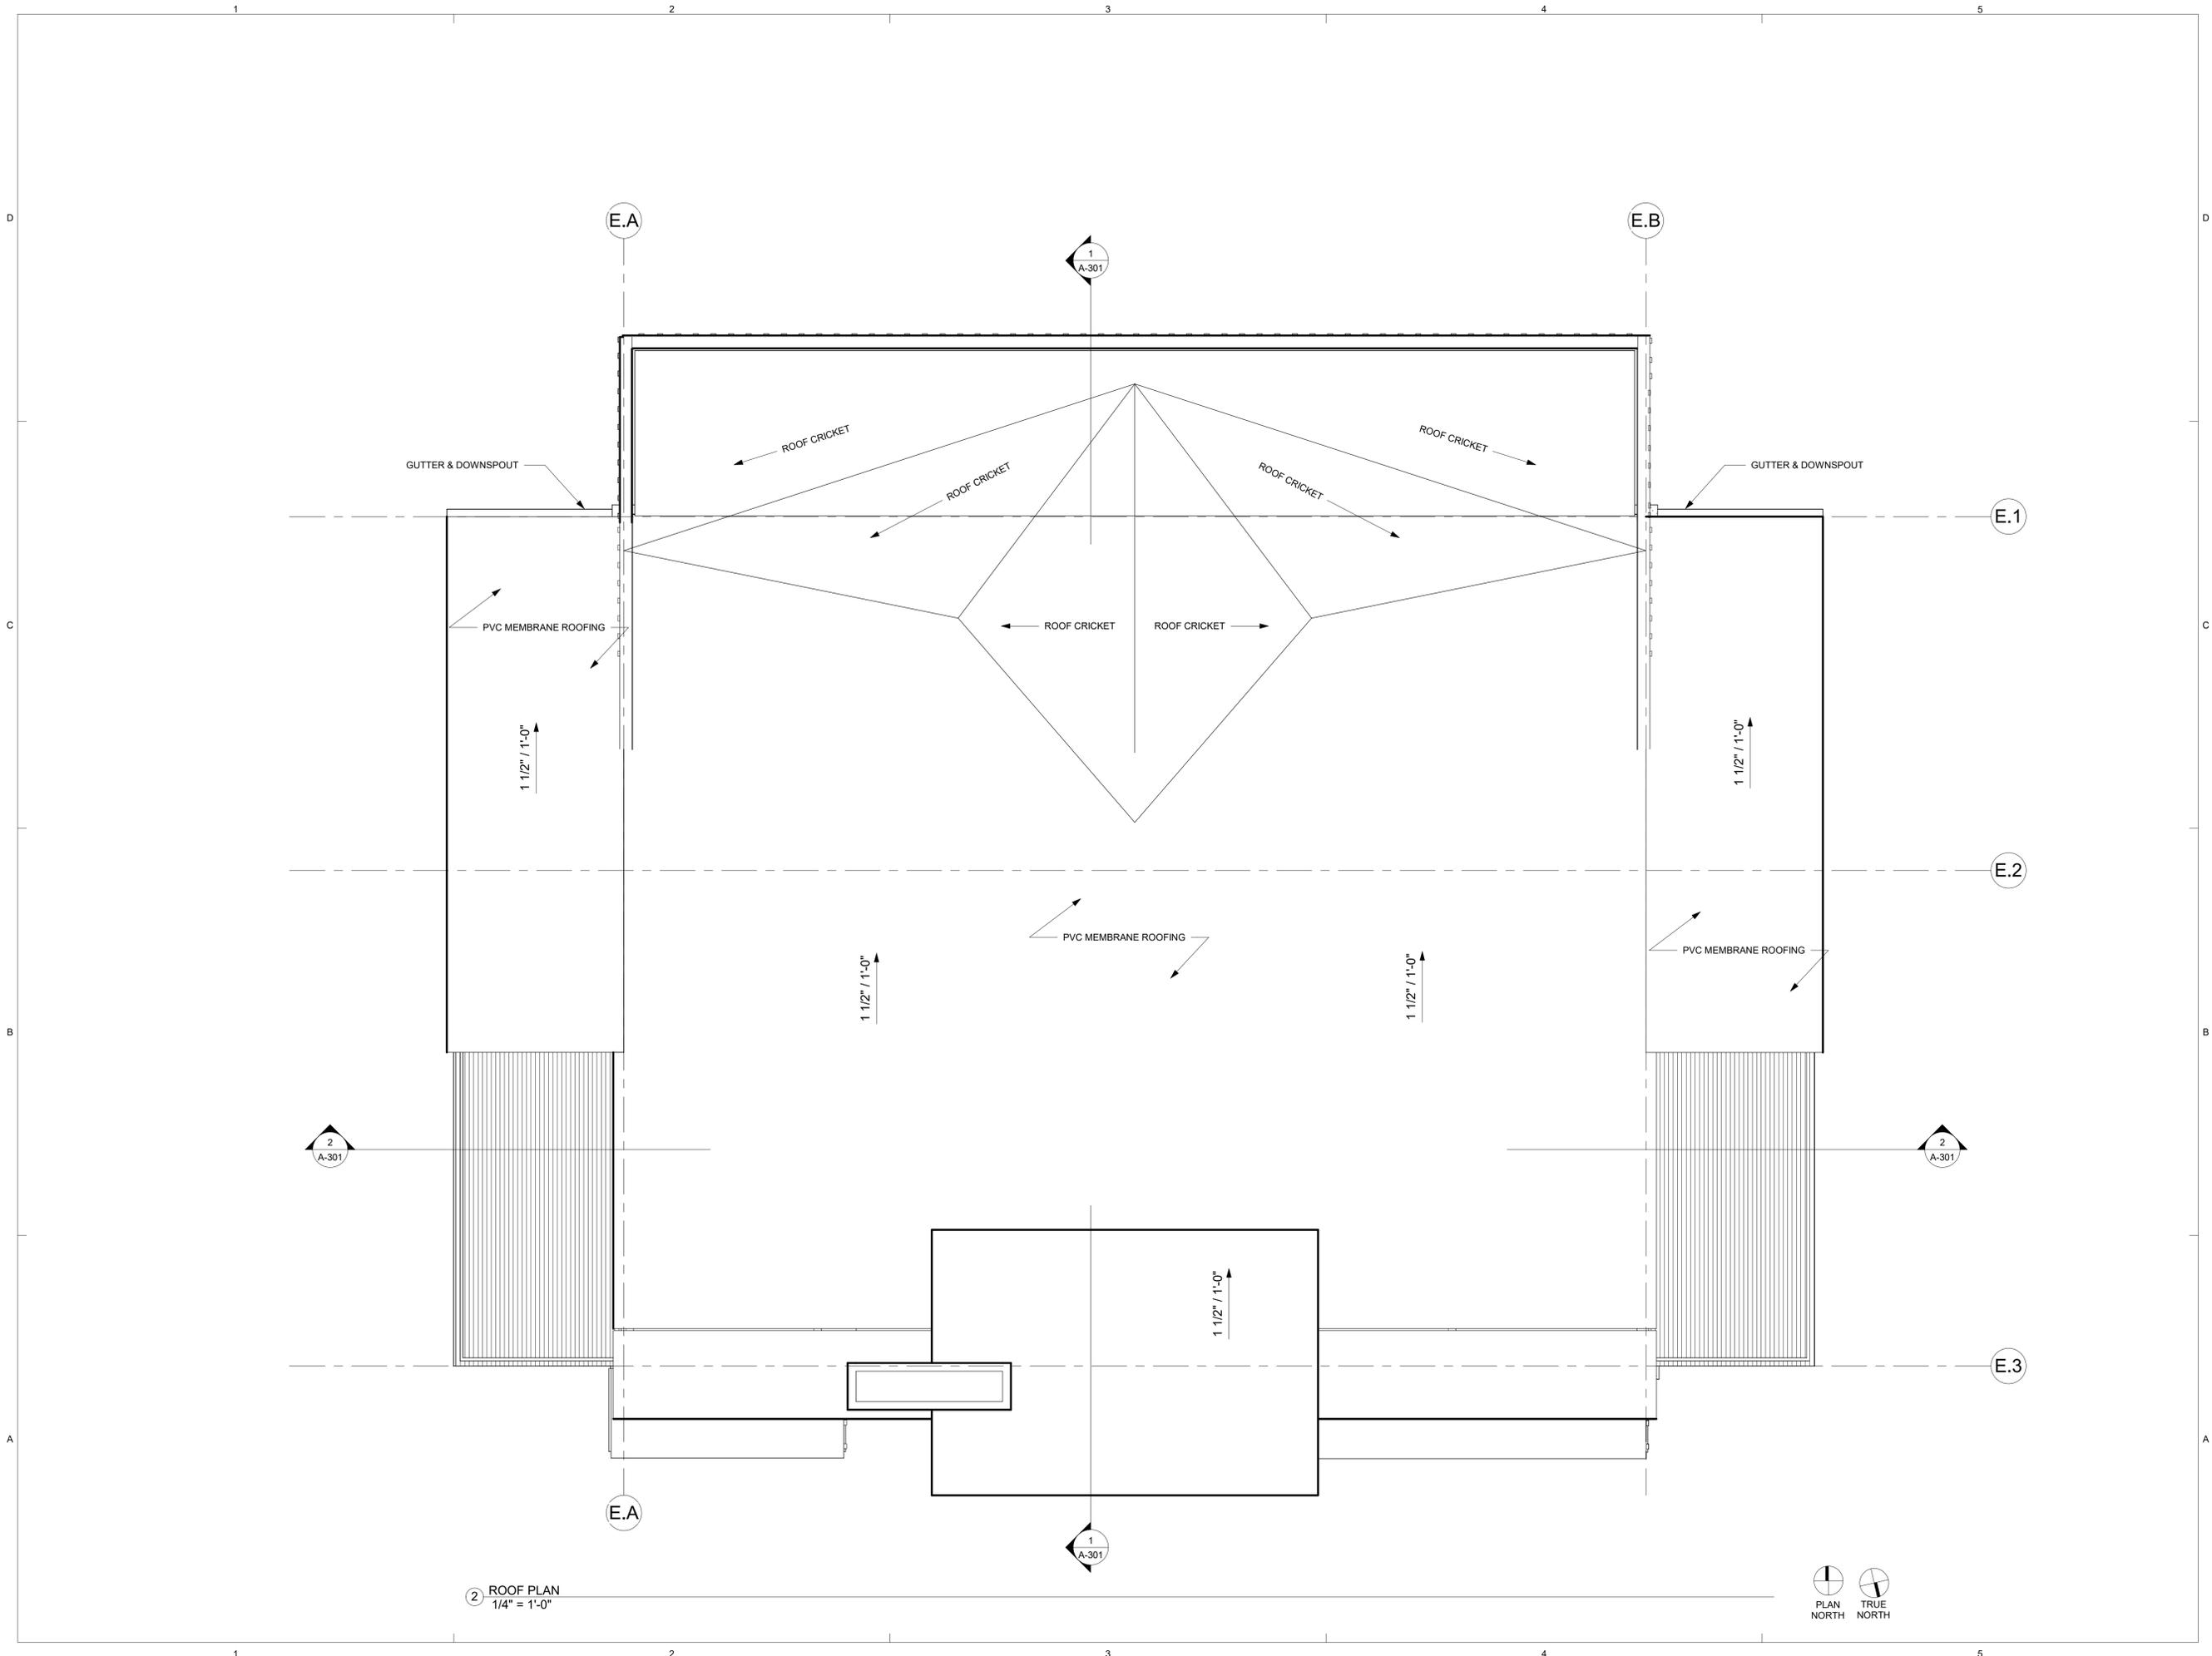

2 ROOF PLAN
 1/4" = 1'-0"

 



studio L&L PLLC
Lathan Wedin, Architect
Lacey Wedin, Interior Design
71 S Lookout Mountain Drive
Ellensburg, Washington 98926
509.607.6807



LAZY F CAMP
PONDEROSA LODGE
RENOVATION

16170 Manastash Road
Ellensburg, Washington
98926

NOT FOR
CONSTRUCTION

KITTITAS CO CDS
RECEIVED
01/16/2026

REV	DATE	DESCRIPTION


PROJ. NO. SLL 2026-01
DRAWN LAW
CHECKED
DATE 7/1/2025

© studio L&L, pllc


EXTERIOR
ELEVATIONS

A-201

SHEET OF

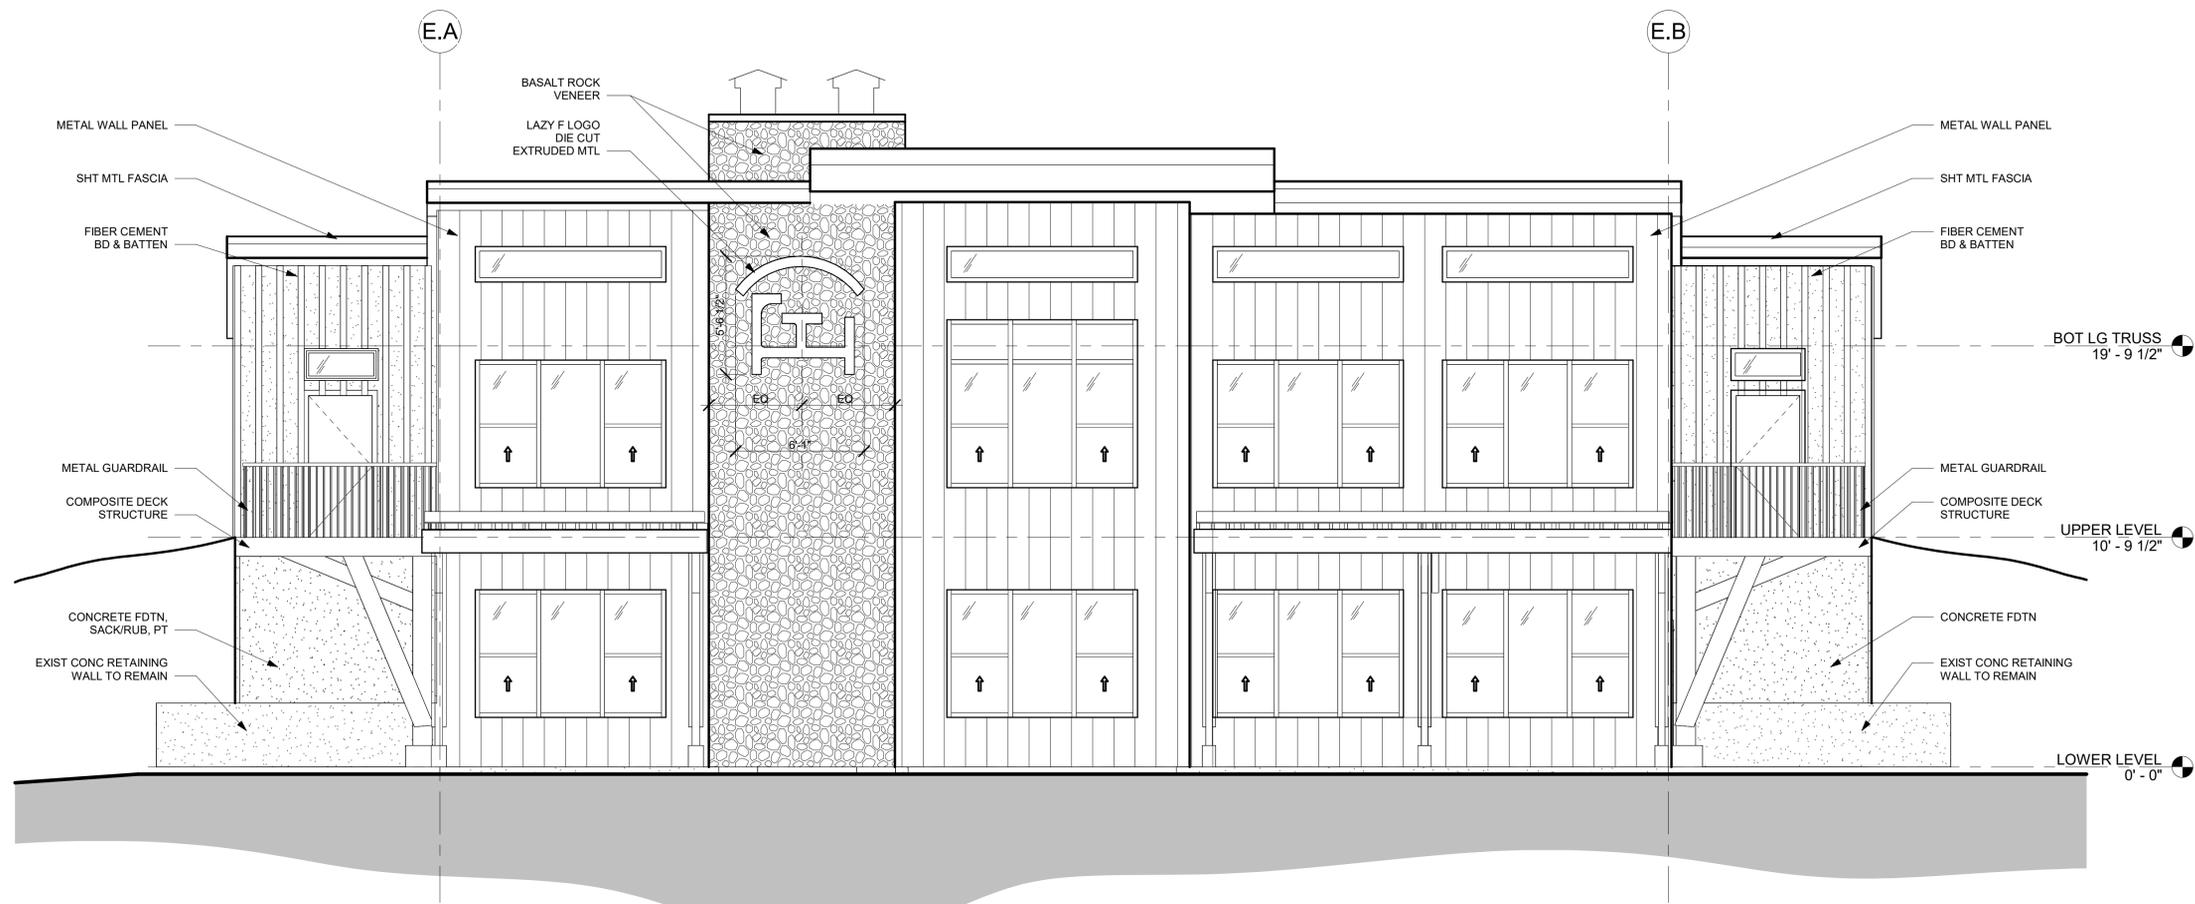

1 NORTH ELEVATION
1/4" = 1'-0"

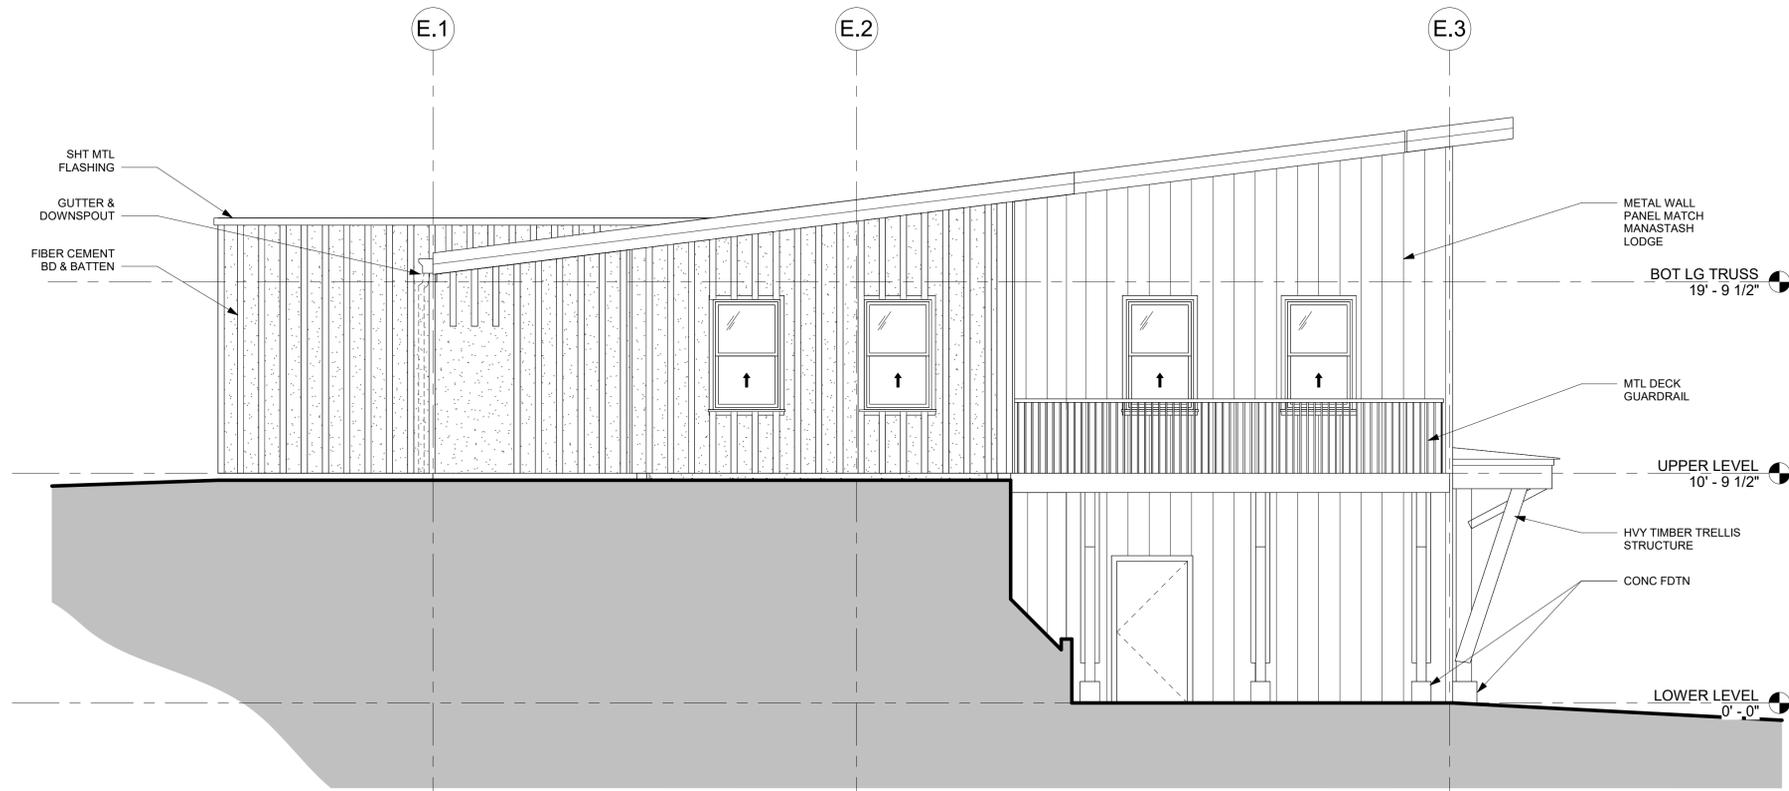

2 EAST ELEVATION
1/4" = 1'-0"



studio L&L PLLC
Lathan Wedin, Architect
Lacey Wedin, Interior Design
71 S Lookout Mountain Drive
Ellensburg, Washington 98926
509.607.6807



LAZY F CAMP
PONDEROSA LODGE
RENOVATION

16170 Manastash Road
Ellensburg, Washington
98926

NOT FOR
CONSTRUCTION

KITTITAS CO CDS
RECEIVED
01/16/2026

REV	DATE	DESCRIPTION


PROJ. NO. SLL 2026-01
DRAWN LAW
CHECKED
DATE 7/1/2025

© studio L&L, pllc


EXTERIOR
ELEVATIONS

A-202

SHEET OF

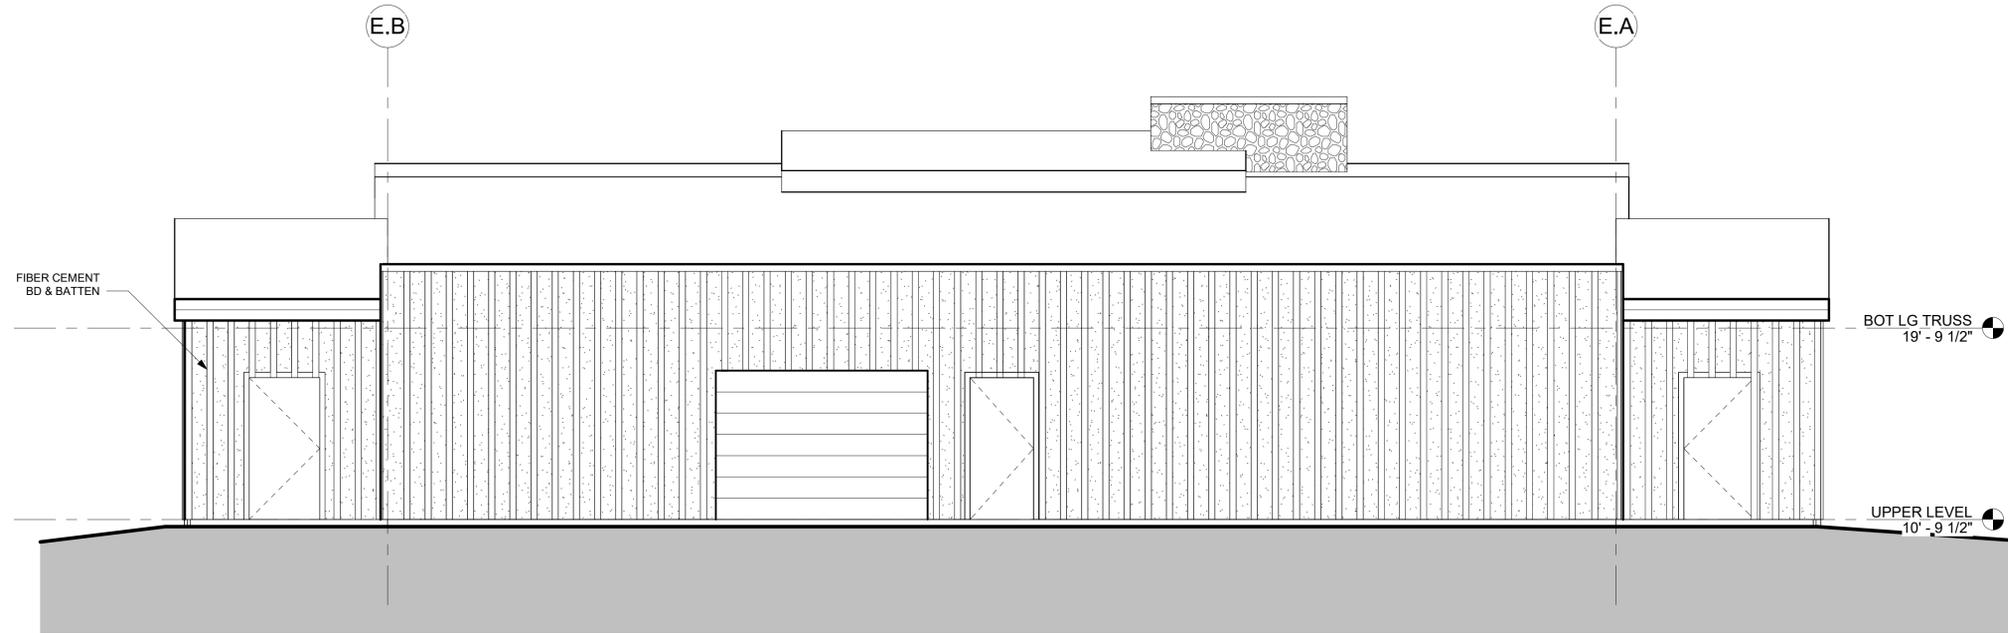

① SOUTH ELEVATION
1/4" = 1'-0"

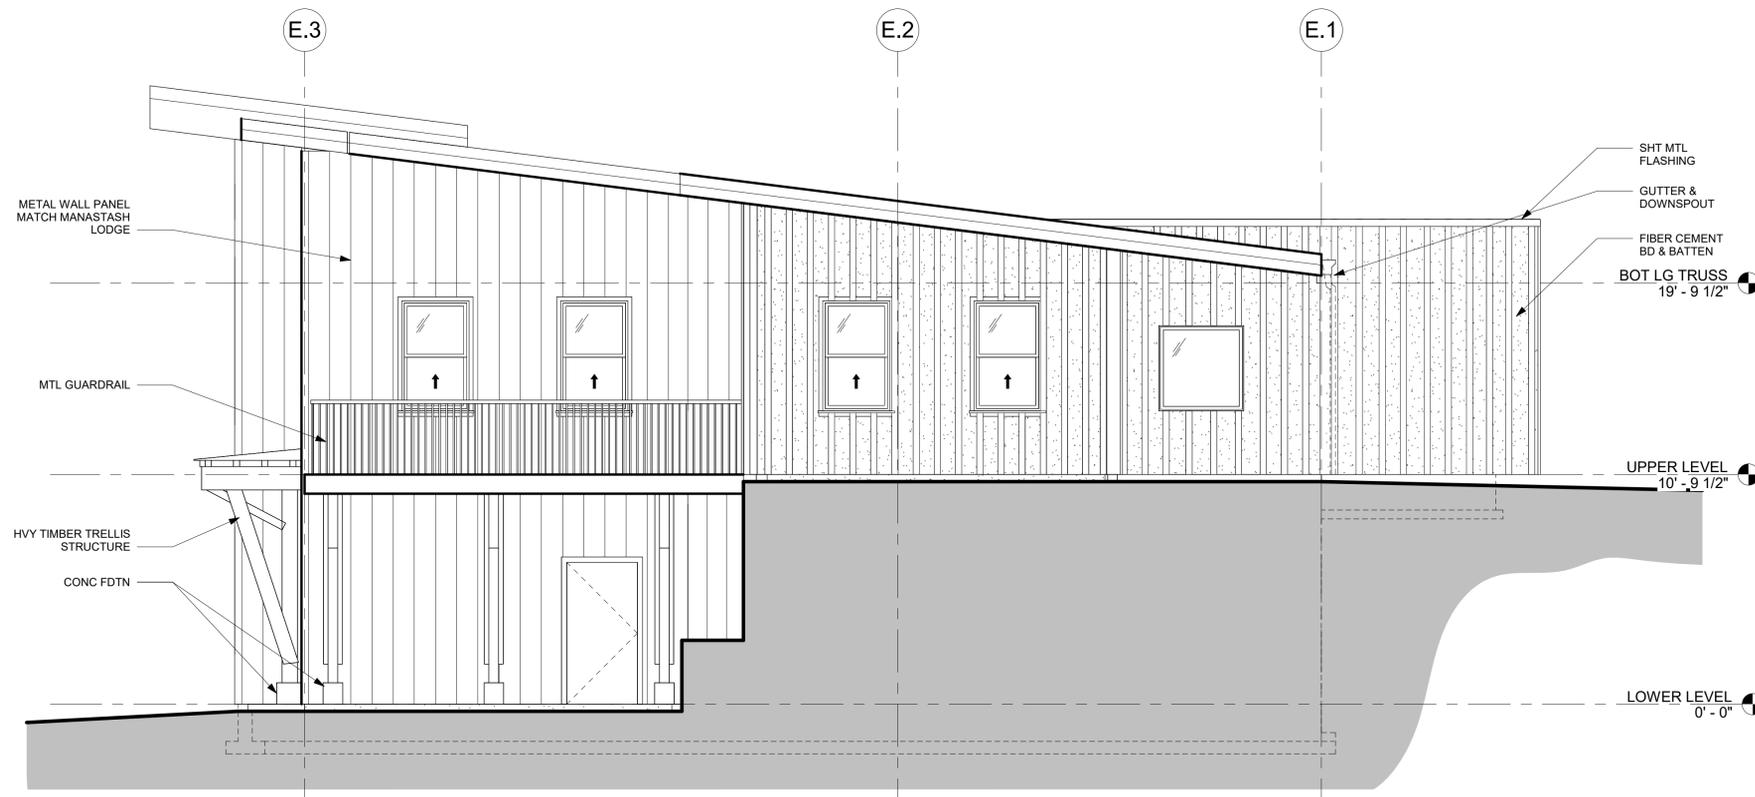

② WEST ELEVATION
1/4" = 1'-0"



studio L&L PLLC
Lathan Wedin, Architect
Lacey Wedin, Interior Design
71 S Lookout Mountain Drive
Ellensburg, Washington 98926
509.607.6807



LAZY F CAMP
PONDEROSA LODGE
RENOVATION

16170 Manastash Road
Ellensburg, Washington
98926

NOT FOR
CONSTRUCTION

KITTITAS CO CDS
RECEIVED
01/16/2026

REV	DATE	DESCRIPTION


PROJ. NO. SLL 2026-01
DRAWN LAW
CHECKED
DATE 7/1/2025

© studio L&L, pllc


BUILDING
SECTIONS

A-301

SHEET OF

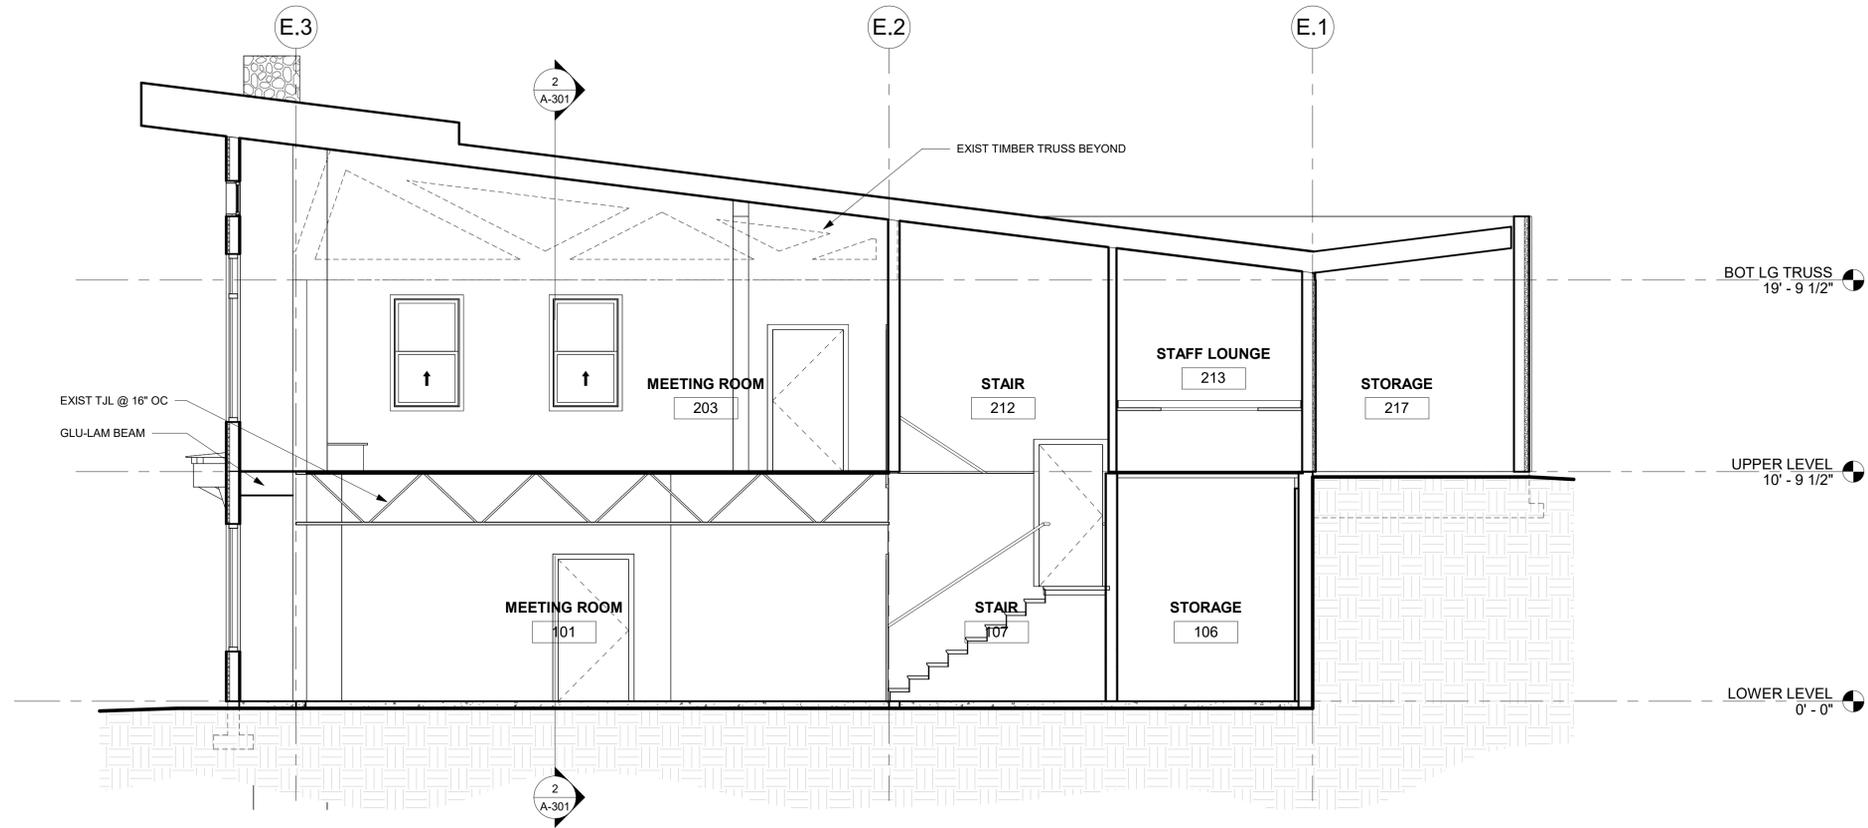

1 SECTION NORTH-SOUTH
1/4" = 1'-0"

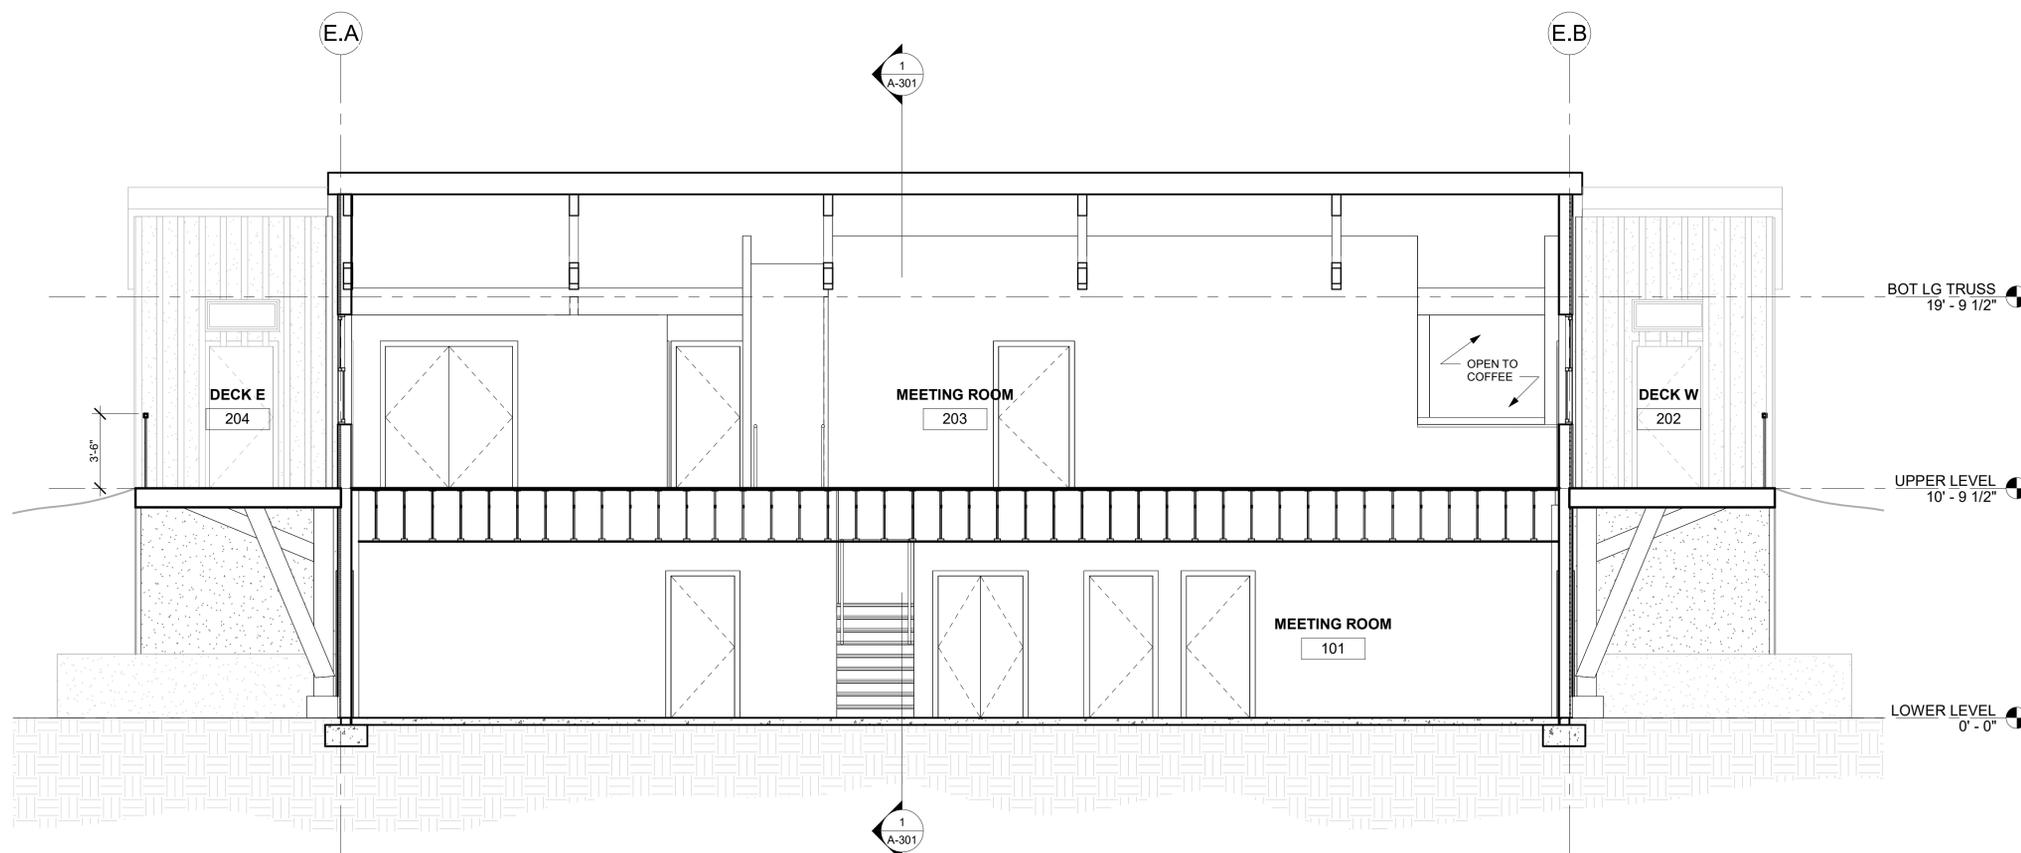

2 SECTION EAST-WEST
1/4" = 1'-0"