



studio L&L PLLC
Lathan Wedin, Architect
Lacey Wedin, Interior Design
71 S Lookout Mountain Drive
Ellensburg, Washington 98926
509.607.6807



LAZY F CAMP
PONDEROSA LODGE
RENOVATION

16170 Manastash Road
Ellensburg, Washington
98926

SHORELINE
PERMIT

REV	DATE	DESCRIPTION


PROJ. NO. SLL 2026-01
DRAWN LAW
CHECKED
DATE 7/1/2025

© studio L&L, pllc

SITE PLAN
OVERALL

AS101


SHEET OF

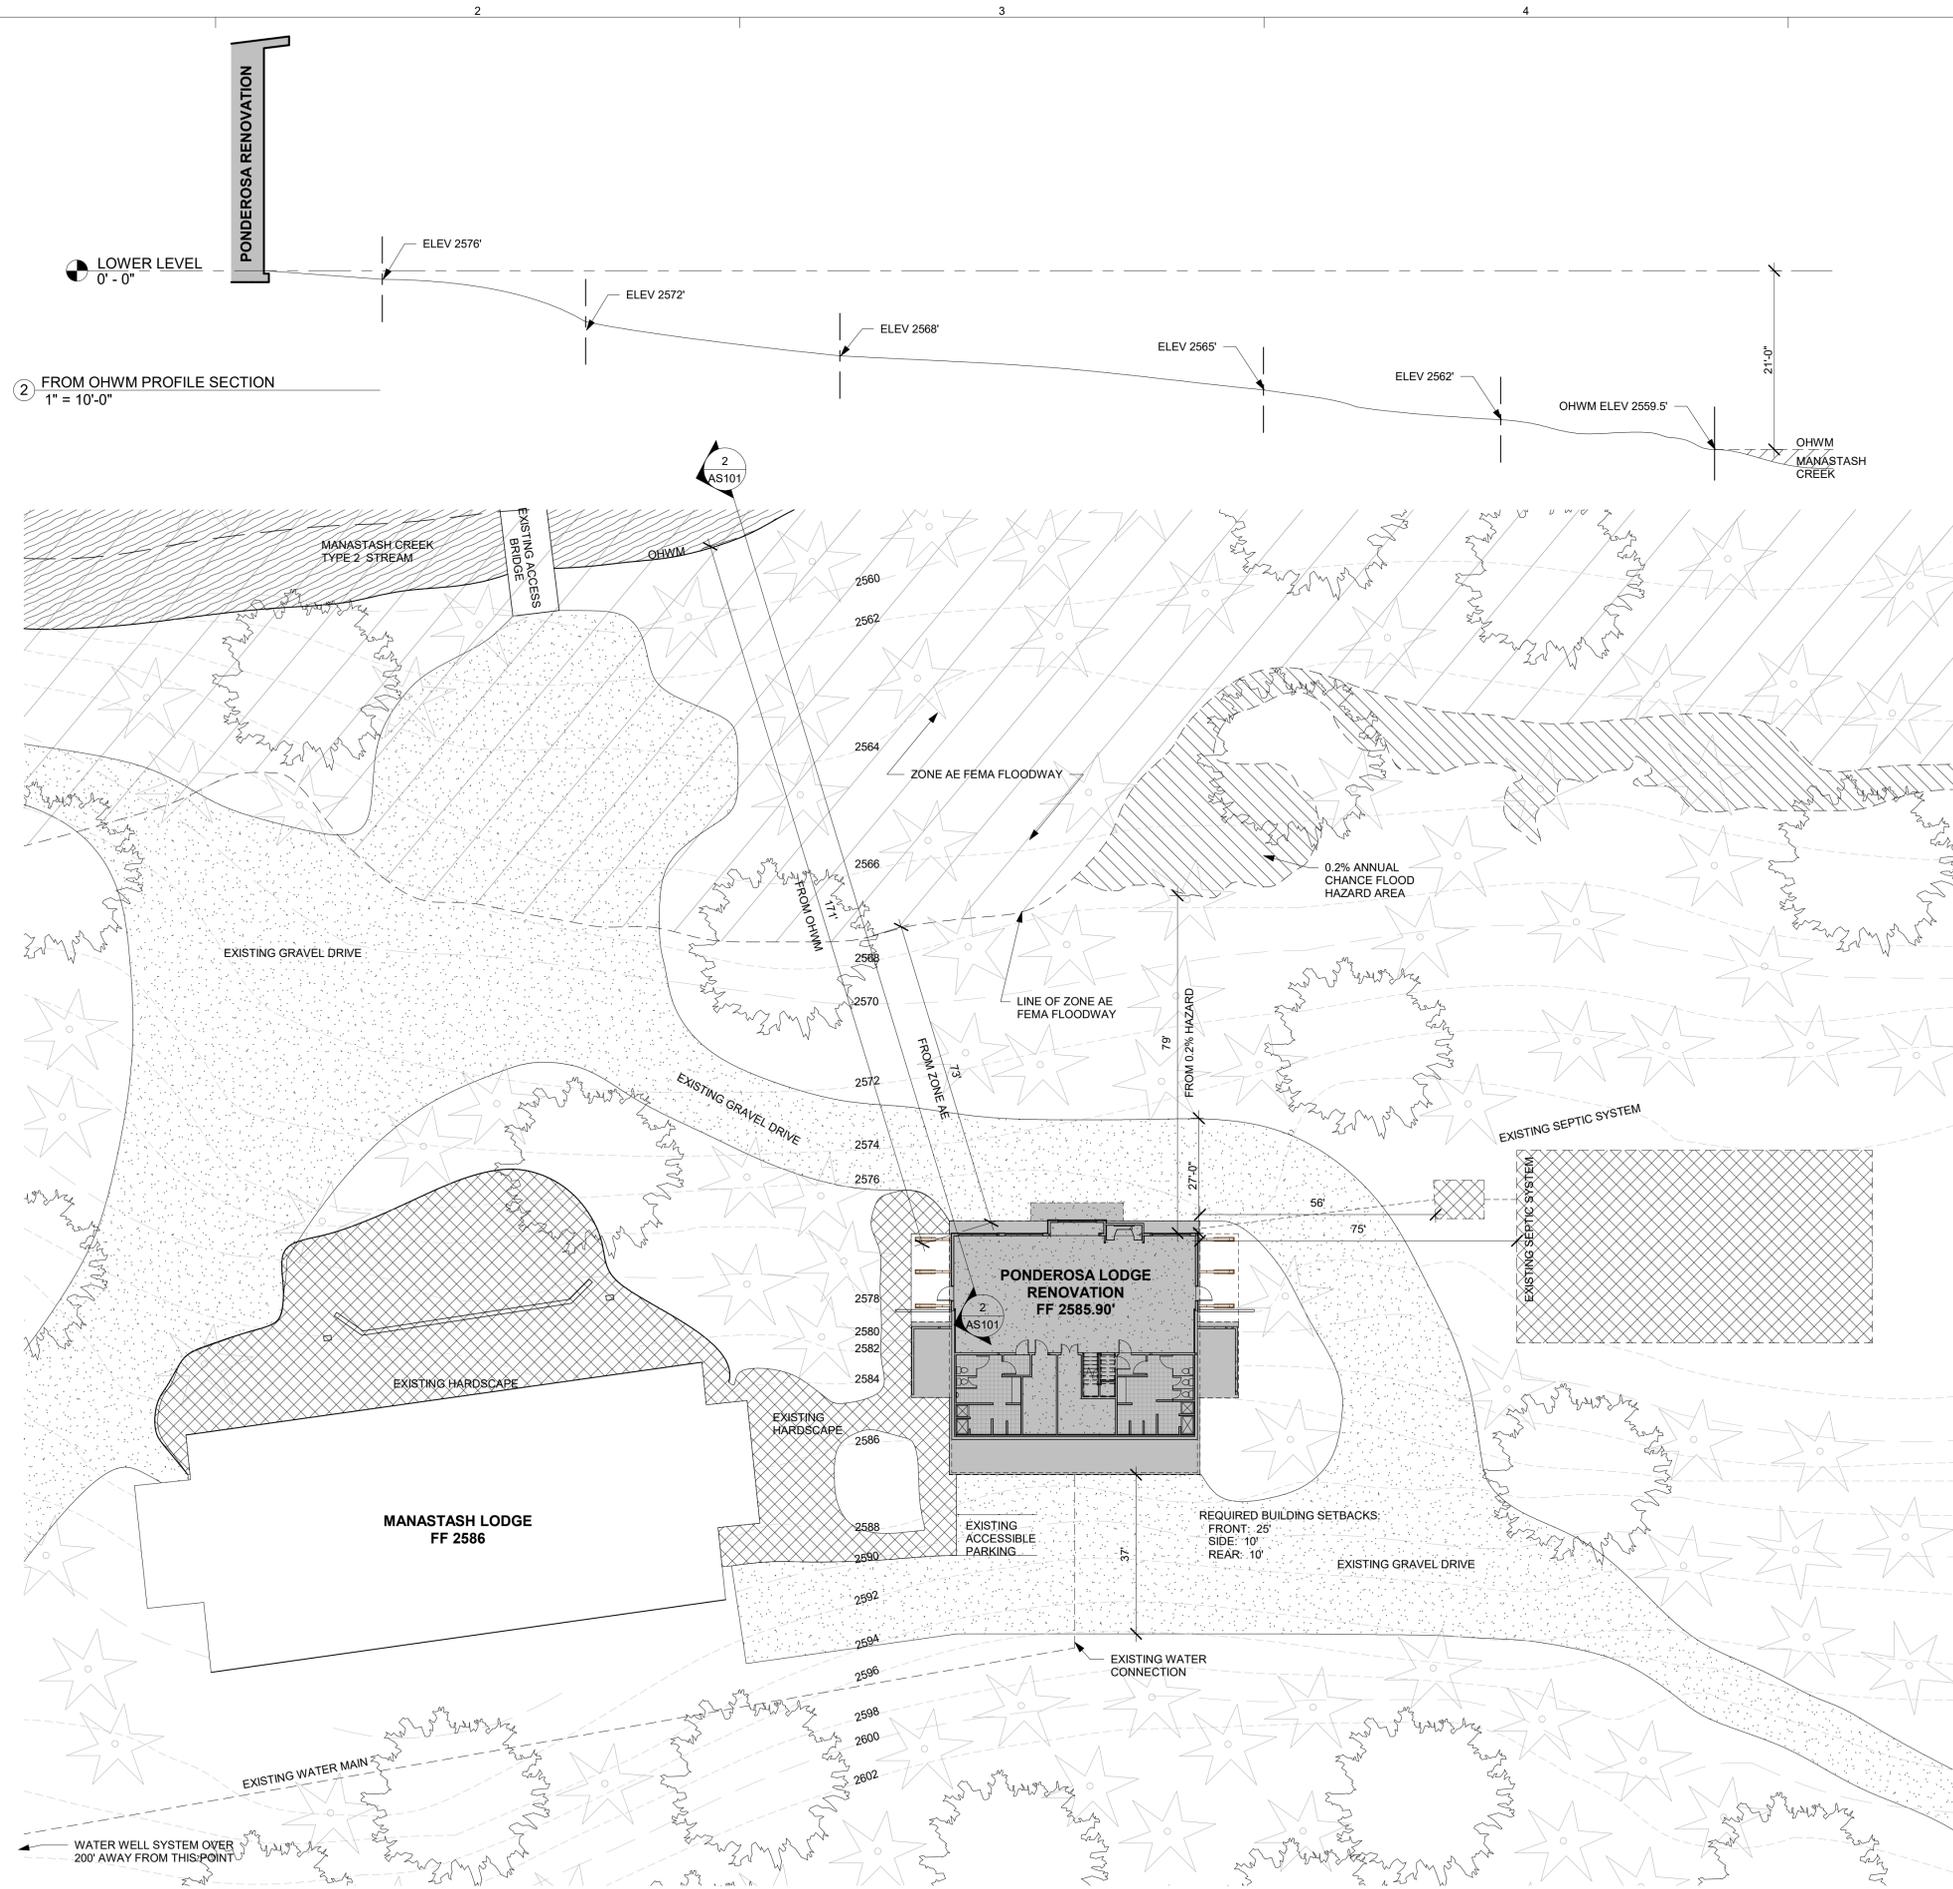

LOWER LEVEL
0' - 0"

② FROM OHWM PROFILE SECTION
1" = 10'-0"

① SITE PLAN
1" = 20'-0"

 

1 2 3 4 5

D
C
B
A

1 2 3 4 5