

HOLIDAY HILL PRELIMINARY DESIGN

NE 1/4 SECTION 9, T. 22 N., R. 11 E., W.M.
KITITAS COUNTY, STATE OF WASHINGTON



0 5 10 20

SCALE 1" = 20'



REVISIONS	DESCRIPTION	BY	DATE


PRELIMINARY
07/01/2025

HOLIDAY HILL PRELIMINARY DESIGN
MUNIR SHAMKHI
EXISTING CONDITIONS

Encompass
ENGINEERING & SURVEYING
Western Washington Division
165 NE Juniper Street, Suite 200
Everett, Washington 98201
110 South Oakes Ave. #250 • Cle Elum, WA 98922 • Phone: (509) 674-7433

JOB NO.	240681
DATE	07/01/2025
SCALE	AS SHOWN
DESIGNED	TJS
DRAWN	TJS
CHECKED	MKK
APPROVED	KCR
SHEET	C2.0

INDEX LOCATION
SEC. 09 T. 22N R. 11E W.M.

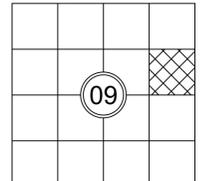




L:\24\24068 - Munir Shamkhi\240681 - Holiday Hill Utility Design\ENGINEERING\PLAN SHEETS\PRELIMINARY\240681_EIST_COND.dwg 8/11/2025 2:06:08 PM

HOLIDAY HILL PRELIMINARY DESIGN


NE 1/4 SECTION 9, T. 22 N., R. 11 E., W.M.
KITITAS COUNTY, STATE OF WASHINGTON



0 5 10 20
SCALE 1" = 20'

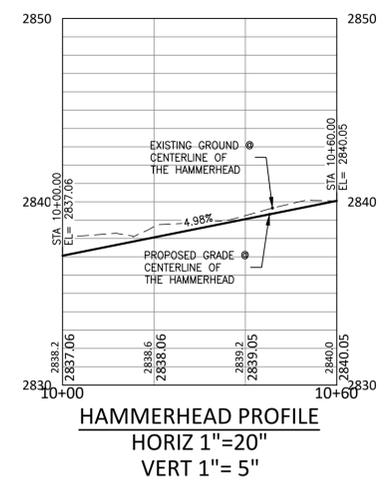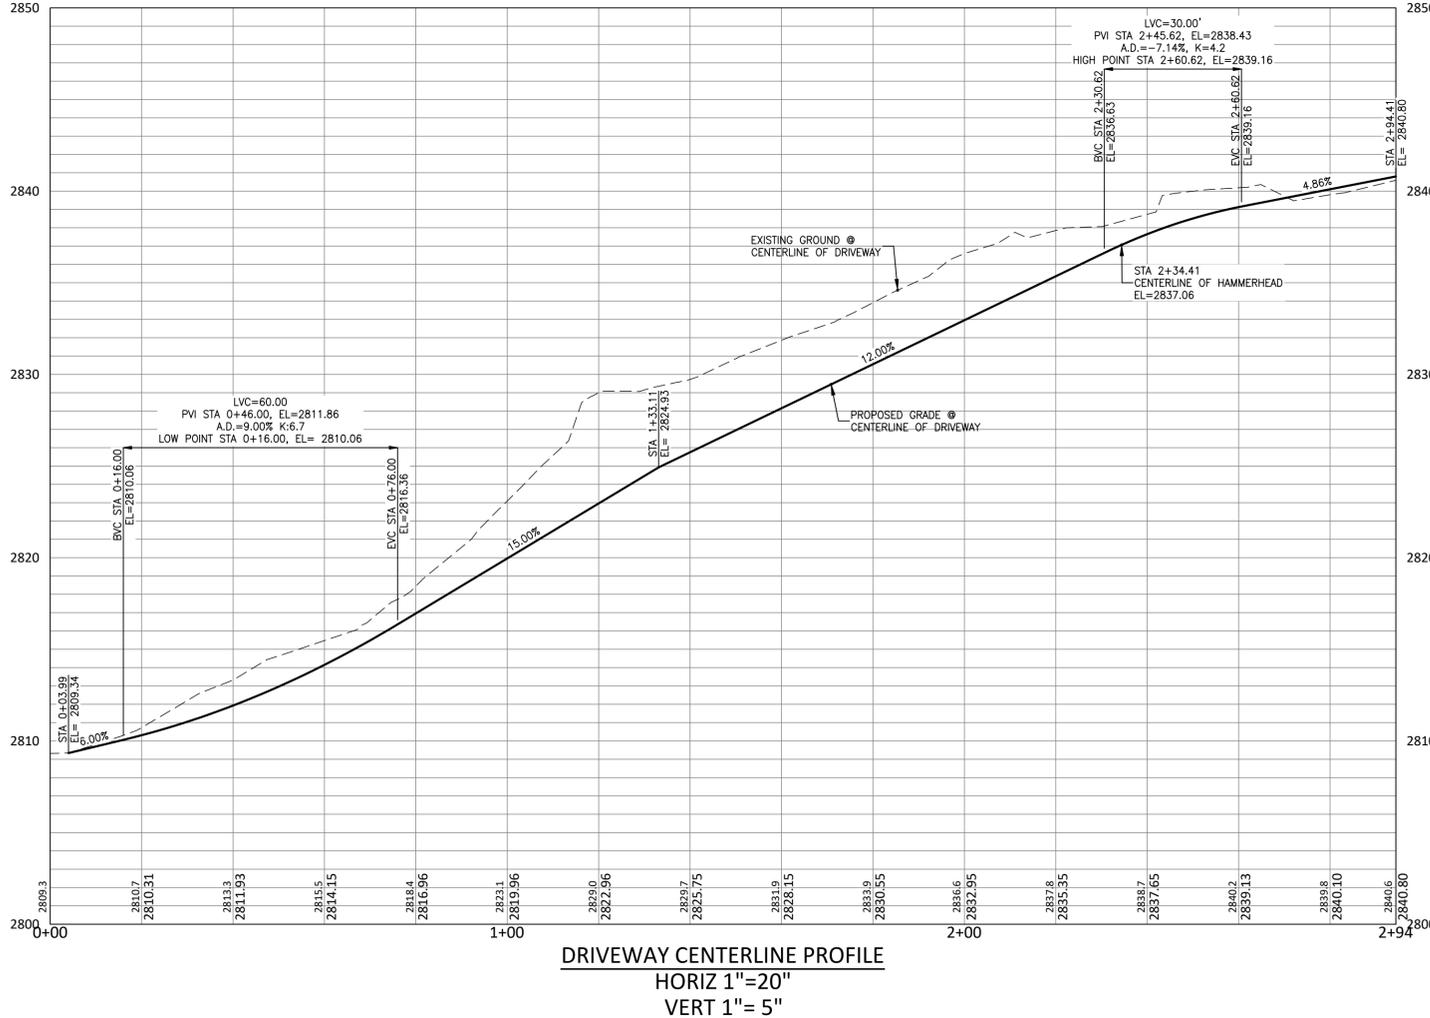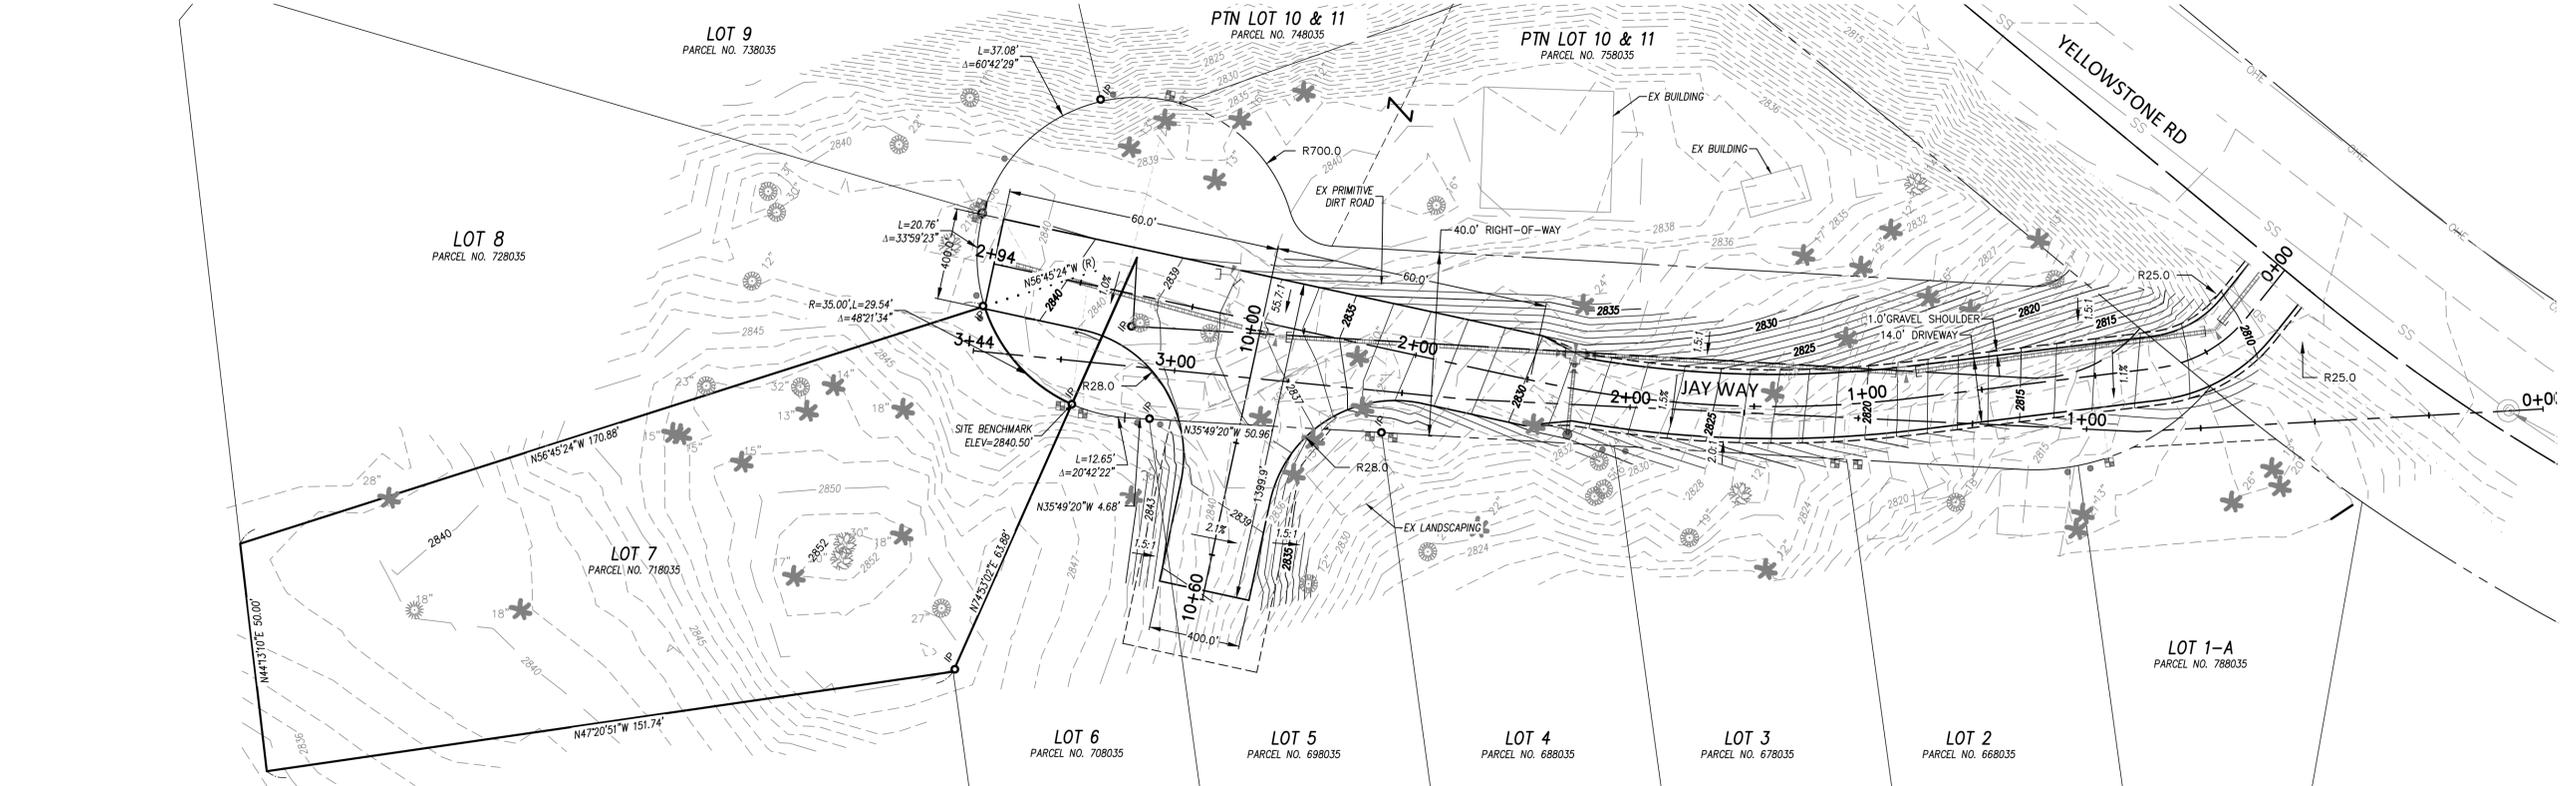

INDEX LOCATION
SEC. 09 T. 22N R. 11E W.M.

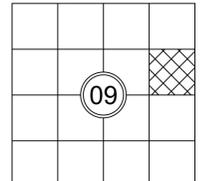

REVISIONS	DESCRIPTION	BY	DATE

PRELIMINARY
07/01/2025

HOLIDAY HILL PRELIMINARY DESIGN
MUNIR SHAMKHI
PRELIMINARY GRADING PLAN

Encompass
ENGINEERING & SURVEYING
Western Washington Division
165 NE Juniper Street, Suite 200
Everett, Washington 98203
110 South Oakes Ave. #210 • Cle Elum, WA 98922 • Phone: (509) 674-7433

JOB NO.	240681
DATE	07/01/2025
SCALE	AS SHOWN
DESIGNED	TJS
DRAWN	TJS
CHECKED	MKK
APPROVED	KCR
SHEET	C3.0

12/12/2025 - Munir Shamkhi 240681 - Holiday Hill Utility Design [ENGINEERING] PLAN SHEETS [PRELIMINARY] 240681 GRD.Dwg 8/11/2025 2:08:33 PM



HOLIDAY HILL PRELIMINARY DESIGN

NE 1/4 SECTION 9, T. 22 N., R. 11 E., W.M.
KITITAS COUNTY, STATE OF WASHINGTON


PTN LOT 10 & 11
PARCEL NO. 748035



0 5 10 20
SCALE 1" = 20'

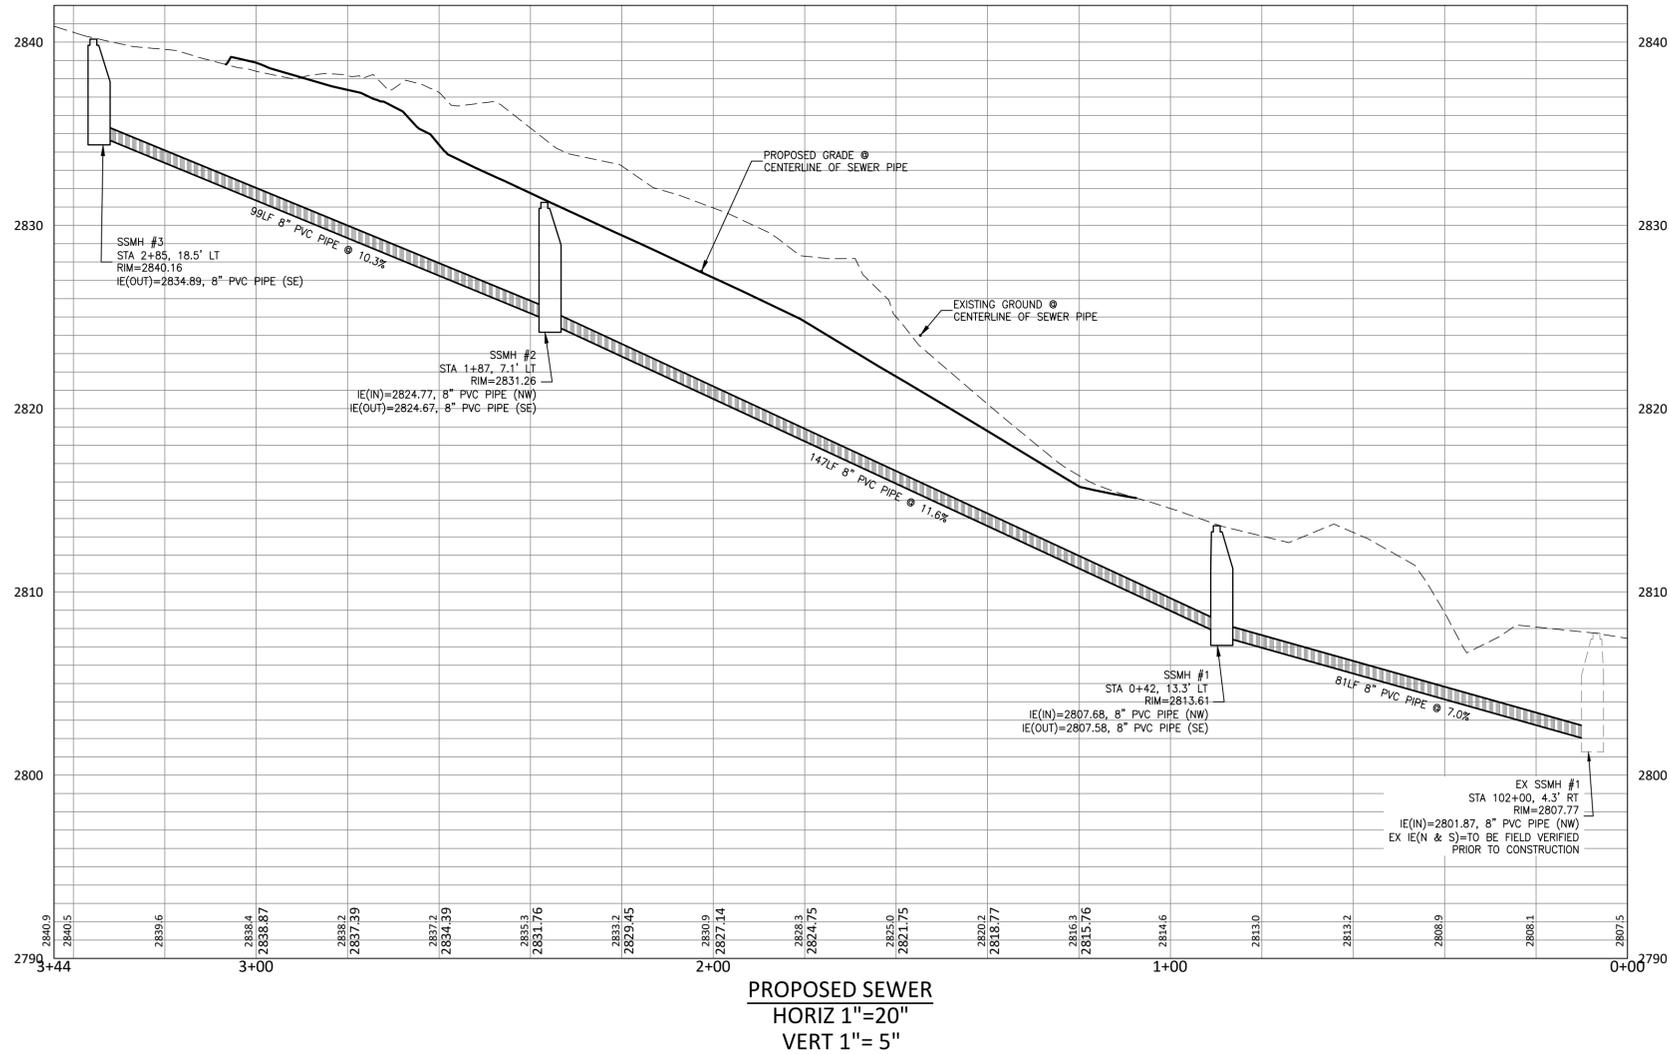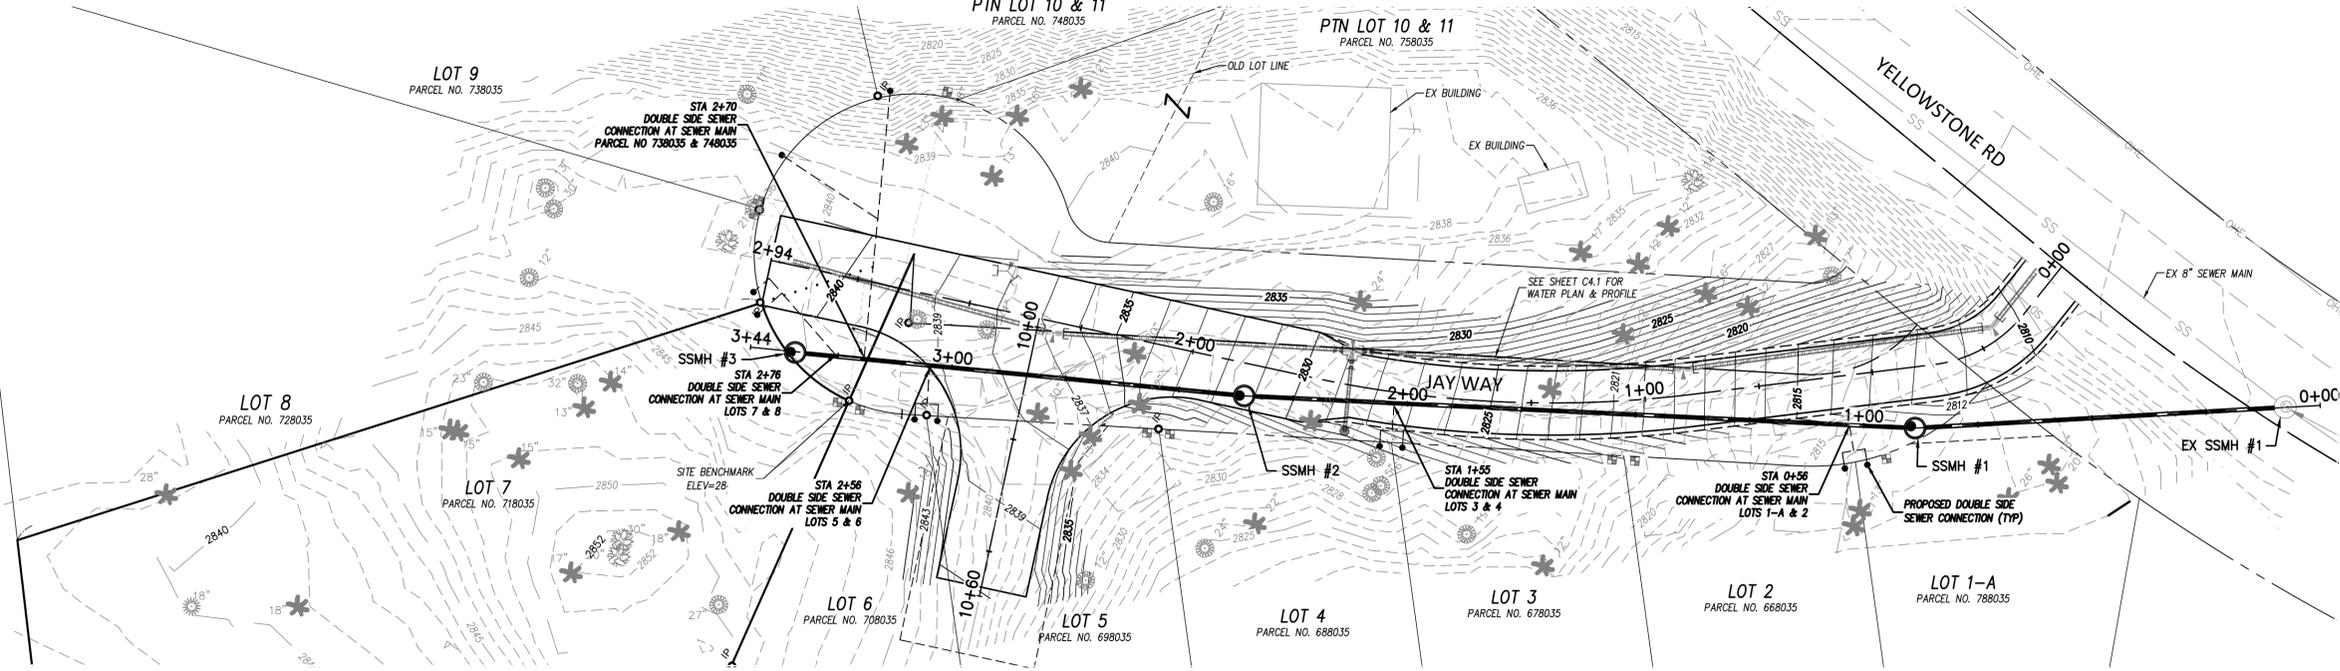

INDEX LOCATION
SEC. 09 T. 22N R. 11E W.M.

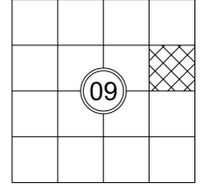

REVISIONS	BY	DATE

PRELIMINARY
08/11/2025

HOLIDAY HILL PRELIMINARY DESIGN
MUNIR SHAMKHI
PRELIMINARY SEWER PLAN & PROFILE

Encompass
ENGINEERING & SURVEYING

Western Washington Division
165 NE Juniper Street, Suite 200
Everett, Washington 98203
110 South Oakes Ave. #250 • Cle Elum, WA 98922 • Phone: (509) 674-7433

JOB NO.	240681
DATE	08/11/2025
SCALE	AS SHOWN
DESIGNED	TJS
DRAWN	TJS
CHECKED	MKK
APPROVED	KCR
SHEET	C4.0



12/12/2025 - Munir Shamkhi 12:00:01 PM - Holiday Hill Utility Design [ENGINEERING] PLAN SHEETS [PRELIMINARY] 240681 UTI.dwg 8/11/2025 2:08:40 PM

HOLIDAY HILL PRELIMINARY DESIGN

NE 1/4 SECTION 9, T. 22 N., R. 11 E., W.M.
KITITAS COUNTY, STATE OF WASHINGTON




0 5 10 20
SCALE 1" = 20'

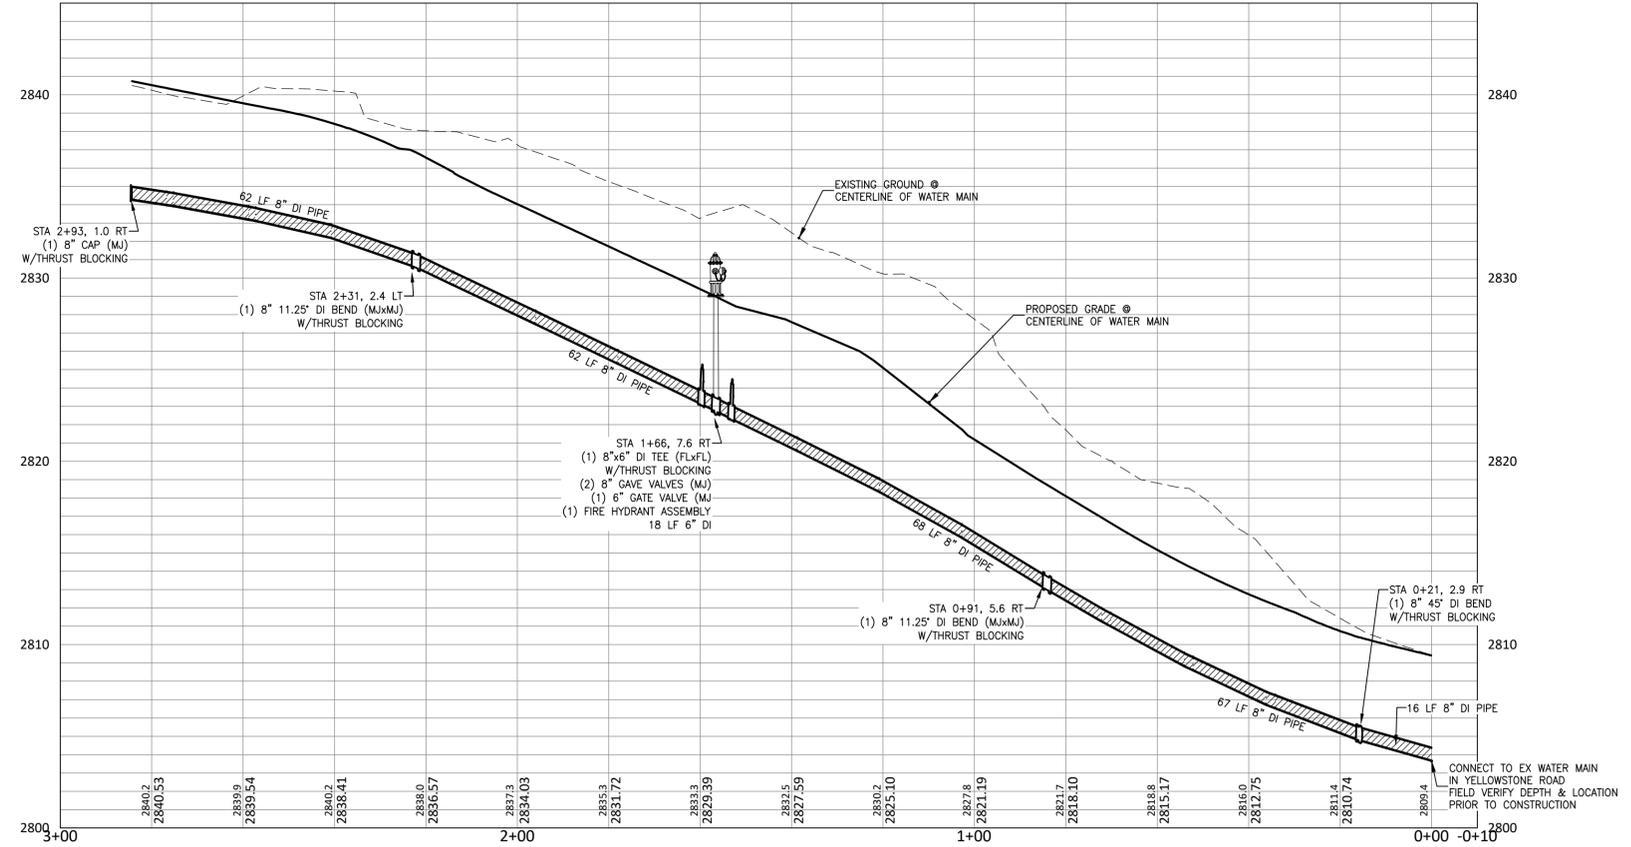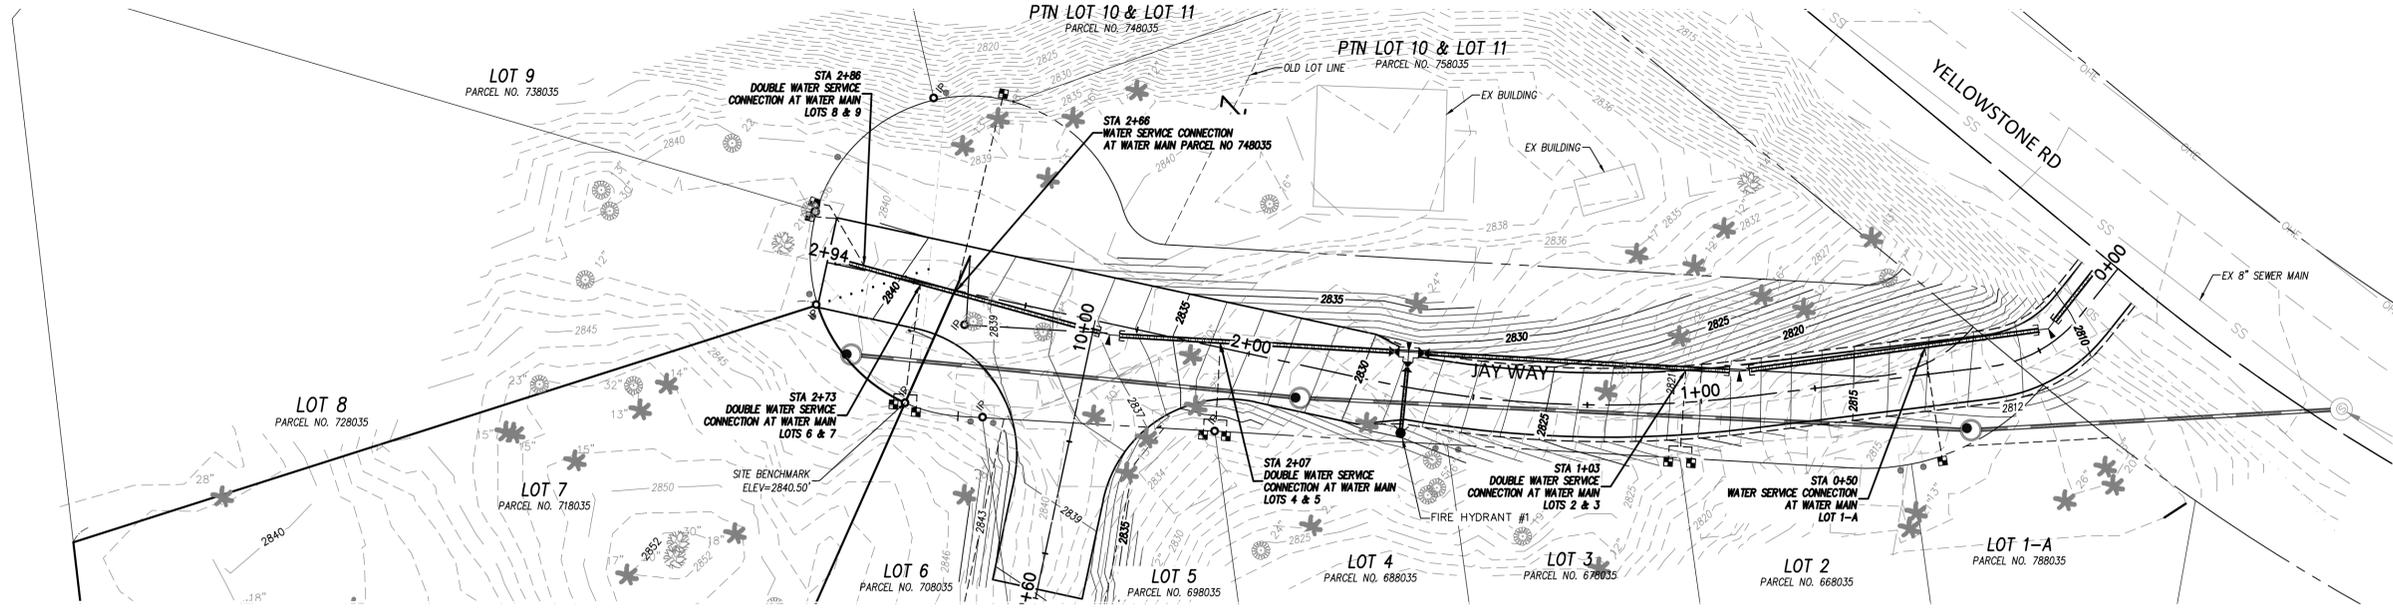

PROPOSED WATER MAIN
HORIZ 1"=20"
VERT 1"= 5"

INDEX LOCATION
SEC. 09 T. 22N R. 11E W.M.

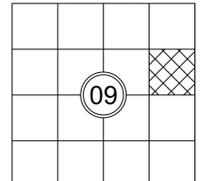

REVISIONS	BY	DATE

PRELIMINARY
08/11/2025

HOLIDAY HILL PRELIMINARY DESIGN
MUNIR SHAMKHI
PRELIMINARY WATER PLAN & PROFILE


Encompass
ENGINEERING & SURVEYING
Western Washington Division
165 NE Juniper Street, Suite 200
Everett, Washington 98201
110 South Oakley Ave. #210 • Cle Elum, WA 98922 • Phone: (509) 674-7433

JOB NO.	240681
DATE	08/11/2025
SCALE	AS SHOWN
DESIGNED	TJS
DRAWN	TJS
CHECKED	MKK
APPROVED	KCR
SHEET	C4.1


24124068 - Munir Shamkhi - Holiday Hill Utility Design [ENGINEERING] PLAN SHEETS [PRELIMINARY] 240681 UTI.dwg 8/11/2025 2:17:58 PM

HOLIDAY HILL PRELIMINARY DESIGN


NE 1/4 SECTION 9, T. 22 N., R. 11 E., W.M.
KITITAS COUNTY, STATE OF WASHINGTON

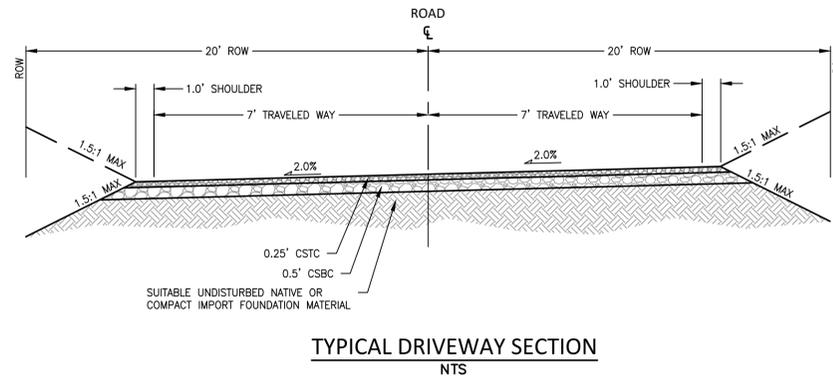


TYPICAL DRIVEWAY SECTION
NTS

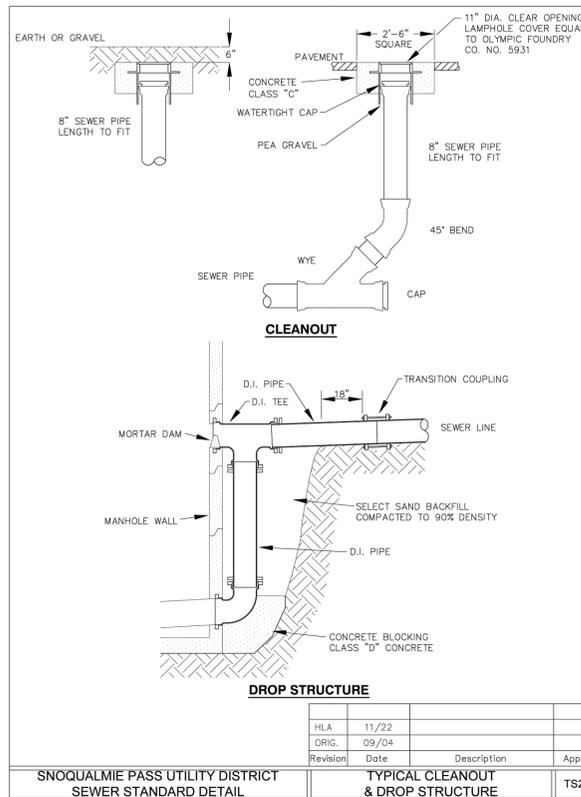


SNOQUALMIE PASS UTILITY DISTRICT
SEWER STANDARD DETAIL

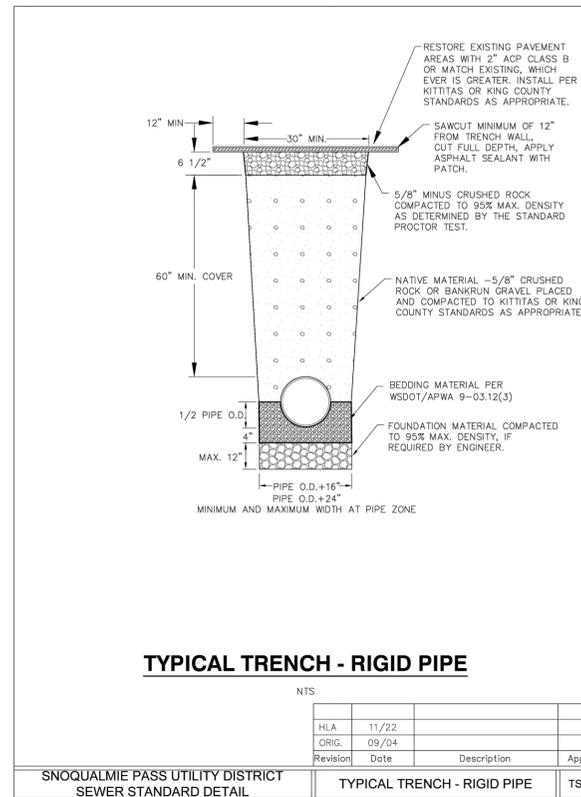


SNOQUALMIE PASS UTILITY DISTRICT
SEWER STANDARD DETAIL

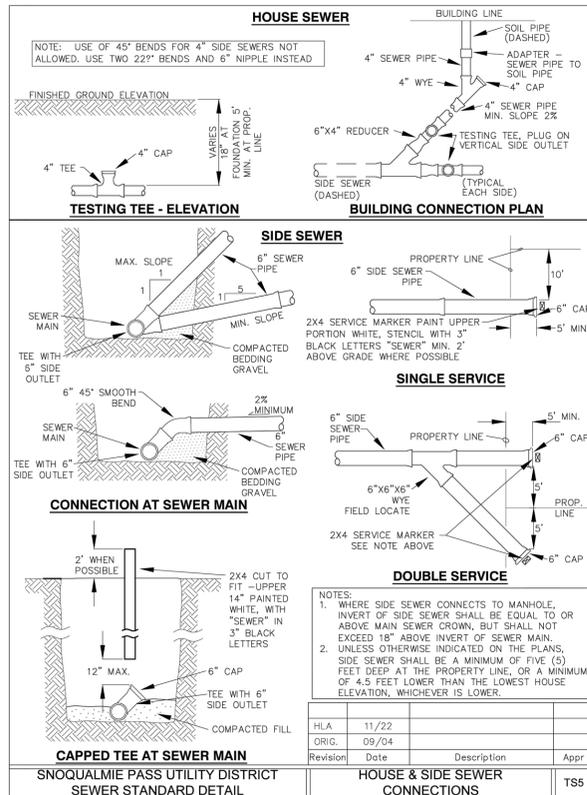

SNOQUALMIE PASS UTILITY DISTRICT
SEWER STANDARD DETAIL

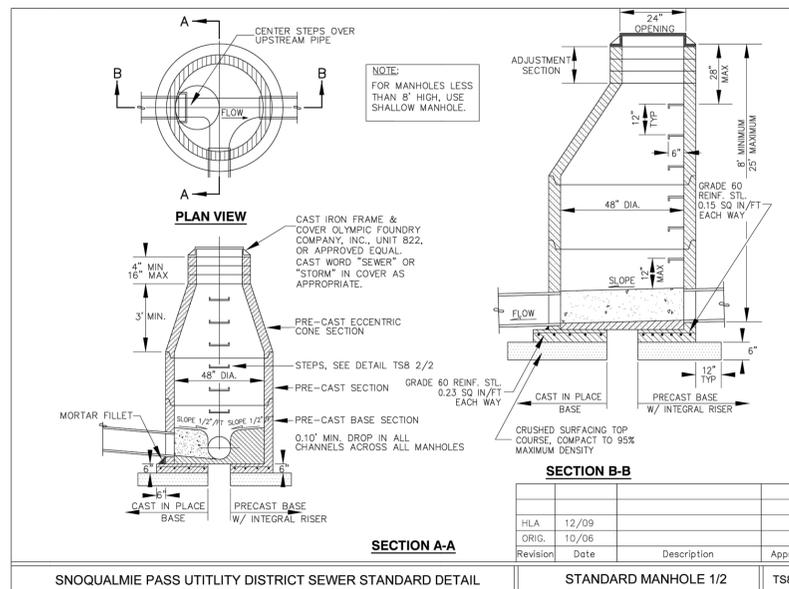


SNOQUALMIE PASS UTILITY DISTRICT
SEWER STANDARD DETAIL

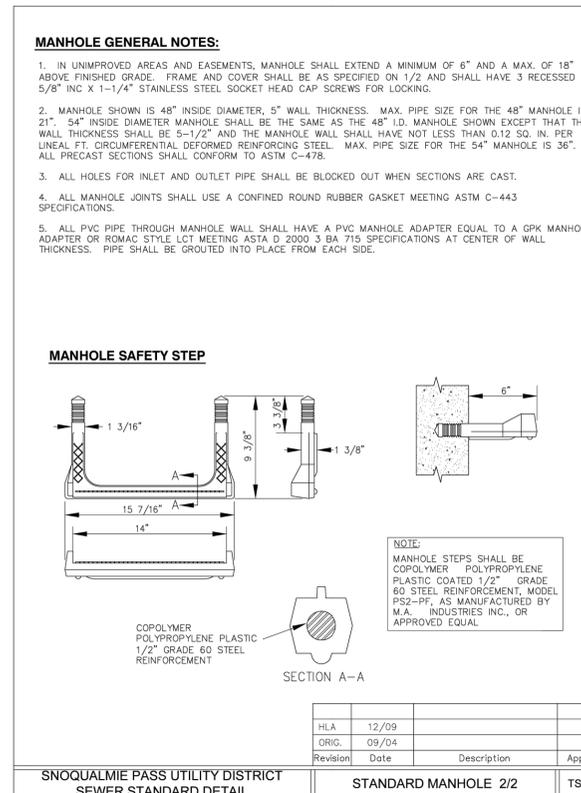

SNOQUALMIE PASS UTILITY DISTRICT
SEWER STANDARD DETAIL

INDEX LOCATION
SEC. 09 T. 22N R. 11E W.M.

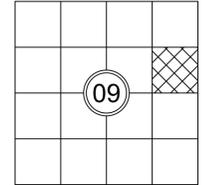

REVISIONS	BY	DATE

PRELIMINARY

07/01/2025

HOLIDAY HILL PRELIMINARY DESIGN
MUNIR SHAMKHI
TYPICAL SECTION & SEWER DETAILS

Encompass
ENGINEERING & SURVEYING
Western Washington Division
165 NE Juniper Street, Suite 200
Eastern Washington Division
110 South Oakes Ave. #250 • Cle Elum, WA 98922 • Phone: (509) 674-7433

JOB NO.	240681
DATE	07/01/2025
SCALE	AS SHOWN
DESIGNED	TJS
DRAWN	TJS
CHECKED	MKK
APPROVED	KGR
SHEET	C5.0

12/12/2025 - Munir Shamkhi [400681] - Holiday Hill Utility Design [ENGINEERING] PLAN SHEETS [PRELIMINARY] 240681 MSC.dwg 9/11/2025 2:16:08 PM

