


LET AREA, ALREADY BY ACCORDING TO AGREEMENT
 USE FOR THE EXISTING
 USE FOR THE EXISTING
 DISPOSITION (OPTIONAL) FROM THE A. ACCORDING TO THE AGREEMENT, THE SHOP-AND THE HWY 821, THE 1A
 EXISTING PLANNING SPACES TO RESERVE IN ENCLOSURE 1, ACCORDING TO


2 SITE PLAN

SCALE: 1" = 200'-0"

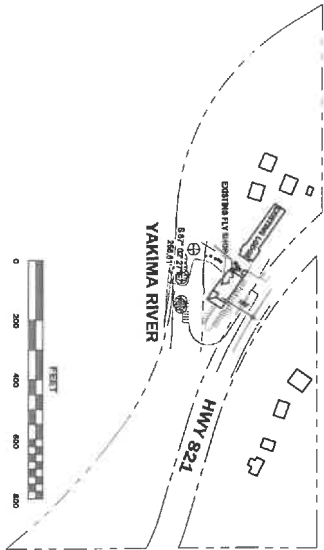

1 SITE PLAN

SCALE: 1" = 200'-0"

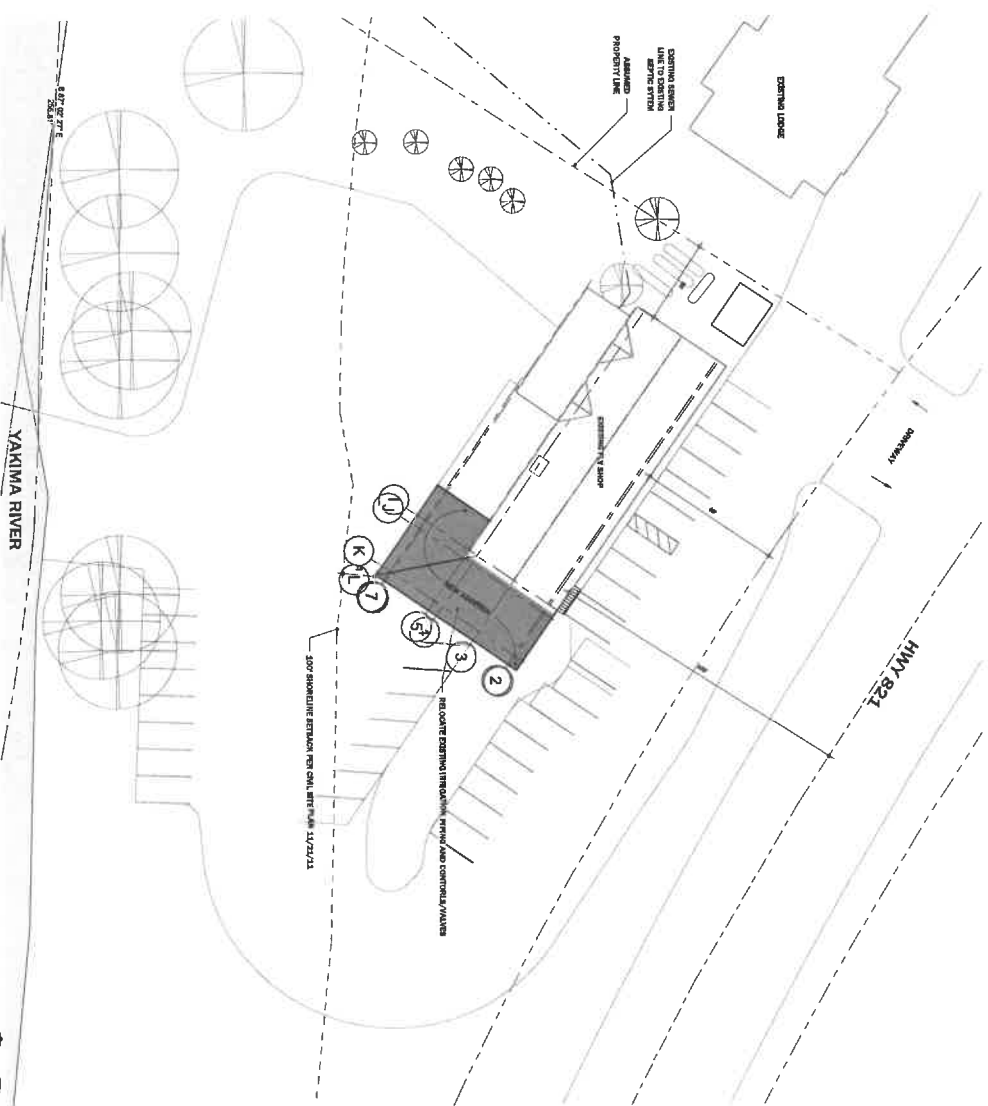

THREE
 PROJECT
 MONTH

SITE PLAN

SCALE: 1" = 200'-0"

A100

DRAWN BY: J.A.
 © 2004 INVERSION DESIGN BUILD

NOT FOR CONSTRUCTION

NOTES:

PROJECT: RED'S FLY SHOP ADDITIONS
 ADDRESS: 1400 W. 200th Street, WA 98003
 DATE: 08/21/04
 PROJECT NO: 34128
 REVISION: DATE

INVERSION DESIGN-BUILD
 1111 1st Ave. Suite 100
 Yakima, WA 98901