
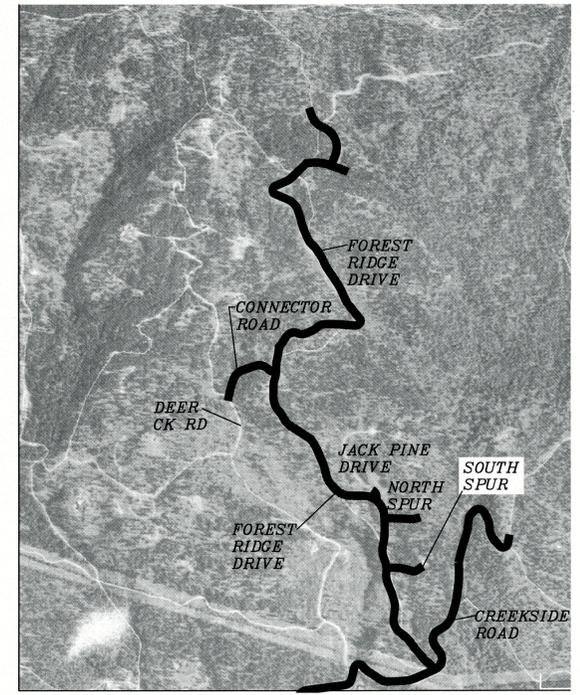


CREEKSIDE ROAD & FOREST RIDGE DRIVE, IRON SNOWSHOE LLC

PORTIONS OF SECTIONS 23, 24, 25 & 26, T. 20 N., R. 15 E., WM KITITAS COUNTY,
STATE OF WASHINGTON

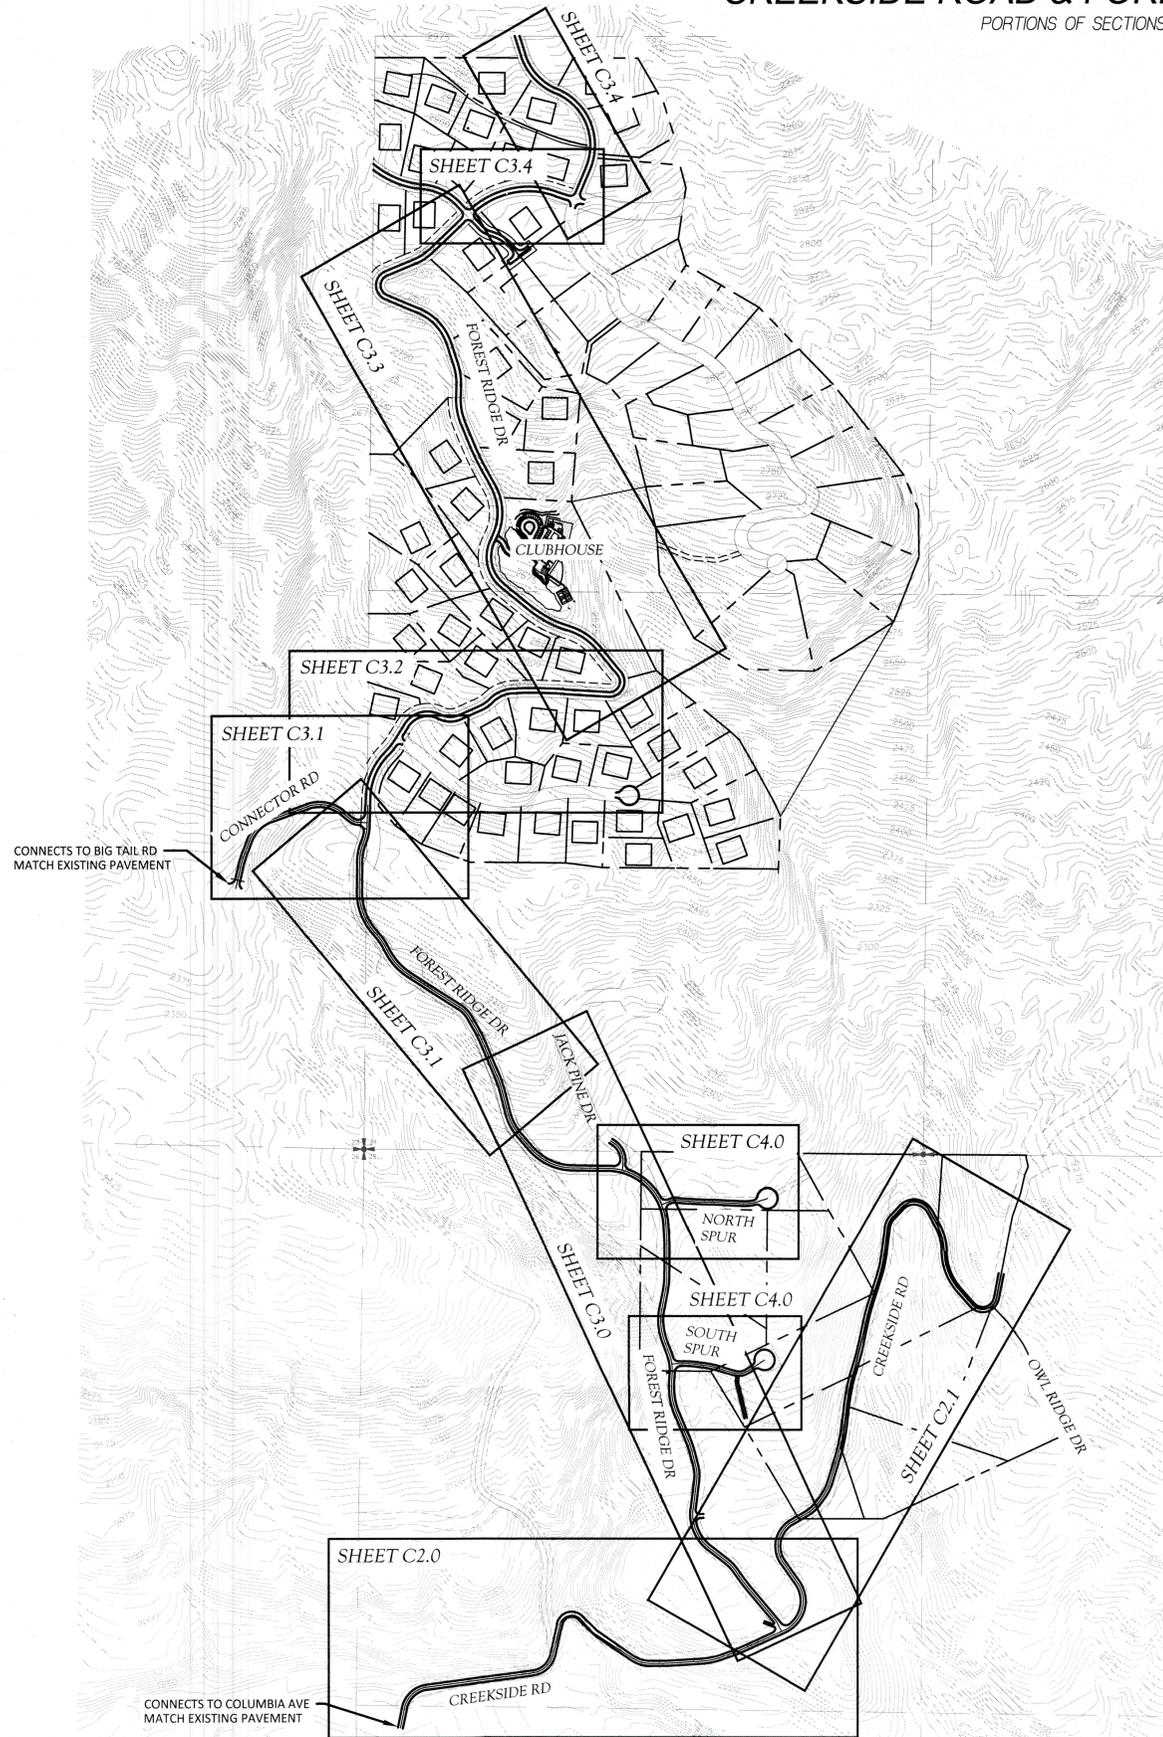


VICINITY MAP
N.T.S.

LEGEND

	EXISTING:	PROPOSED:
SECTION CORNER (CALC'ED/FOUND)		
QUARTER CORNER (CALC'ED/FOUND)		
BOUNDARY LINE		
LOT LINE		
STREET MONUMENT (IN CONCRETE)		
PROPERTY CORNER		
BENCHMARK/CONTROL POINT		
TEMPORARY BENCHMARK		
EASEMENT LINE		
CENTERLINE		
CURB/GUTTER/SIDEWALK LINE		
EDGE OF PAVEMENT LINE		
WOOD FENCE LINE		
BARBED WIRE FENCE LINE		
CHAIN LINK FENCE LINE		
SIGN		
STREET LIGHT (ELECTROLIER)		
CONTOUR LINE (MAJOR)		
CONTOUR LINE (MINOR)		
CATCH BASIN (TYPE 1)		
STORM DRAIN MANHOLE/CATCH BASIN TYPE 2		
STORM DRAIN LINE		
CONTROL STRUCTURE		
RIP-RAP PAD		
POWER POLE / UTILITY POLE		
GUY ANCHOR		
WELL - WATER		
AC PAVEMENT HATCH		
CONCRETE HATCH		
GRAVEL HATCH		
DRIVEWAY HATCH		

TITLE	SHEET NO.
COVER SHEET & LEGEND	C1.0
PLAN & PROFILE CREEKSIDE ROAD	C2.0
PLAN & PROFILE CREEKSIDE ROAD	C2.1
PLAN & PROFILE FOREST RIDGE DRIVE	C3.0
PLAN & PROFILE FOREST RIDGE DRIVE	C3.1
PLAN & PROFILE FOREST RIDGE DRIVE	C3.2
PLAN & PROFILE FOREST RIDGE DRIVE	C3.3
PLAN & PROFILE FOREST RIDGE DRIVE	C3.4
PLAN & PROFILE JACK PINE DRIVE & DETAILS	C4.0
SWPPP PLAN CREEKSIDE ROAD	C5.0
SWPPP PLAN FOREST RIDGE DRIVE	C5.1
SWPPP PLAN FOREST RIDGE DRIVE	C5.2
SWPPP PLAN & NOTES FOREST RIDGE DRIVE	C5.3
SWPPP DETAILS FOREST RIDGE DRIVE	C5.4

REVISIONS	BY	DATE

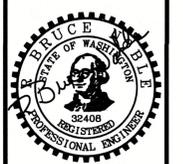

01/29/2021

CREEKSIDE ROAD & FOREST RIDGE DRIVE
IRON SNOWSHOE, LLC
COVER SHEET

Encompass
ENGINEERING & SURVEYING
Western Washington Division
165 NE Juniper Street, Suite 201 • Issaquah, WA 98027 • Phone: (425) 997-0250
Eastern Washington Division
407 Southwater Blvd. • Cle Elum, WA 98922 • Phone: (509) 674-7433

JOB NO.	08020/18069
DATE	JAN 2021
SCALE	N/A
DESIGNED	TJS
DRAWN	TJS
CHECKED	MKK/RBN
APPROVED	RBN





SHEET **C1.0**

CREEKSIDE ROAD & FOREST RIDGE DRIVE, IRON SNOWSHOE LLC

PORTIONS OF SECTIONS 23, 24, 25 &, 26, T. 20 N., R. 15 E., WM KITTITAS COUNTY,
STATE OF WASHINGTON

GENERAL NOTES:

- ROCK LINE ALL DITCHES WHEN GRADE IS GREATER THAN 4%
- INSTALL CHECK DAMS AT 50 FOOT INTERVALS IN ALL DITCHES
- PROVIDE SEDIMENT TRAPS AT INLETS TO ALL CULVERTS
- ROCK ARMOR STORM INLETS AND OUTLETS
- LARGER CUT AREAS MAY REQUIRE NEW ELECTRICAL, COMMUNICATIONS, ETC
- CONTRACTOR SHALL EXTEND THE CULVERT AND LOCATE THE OUTFALL OF THE CULVERT OUTSIDE OF THE BACKFILL ZONE.

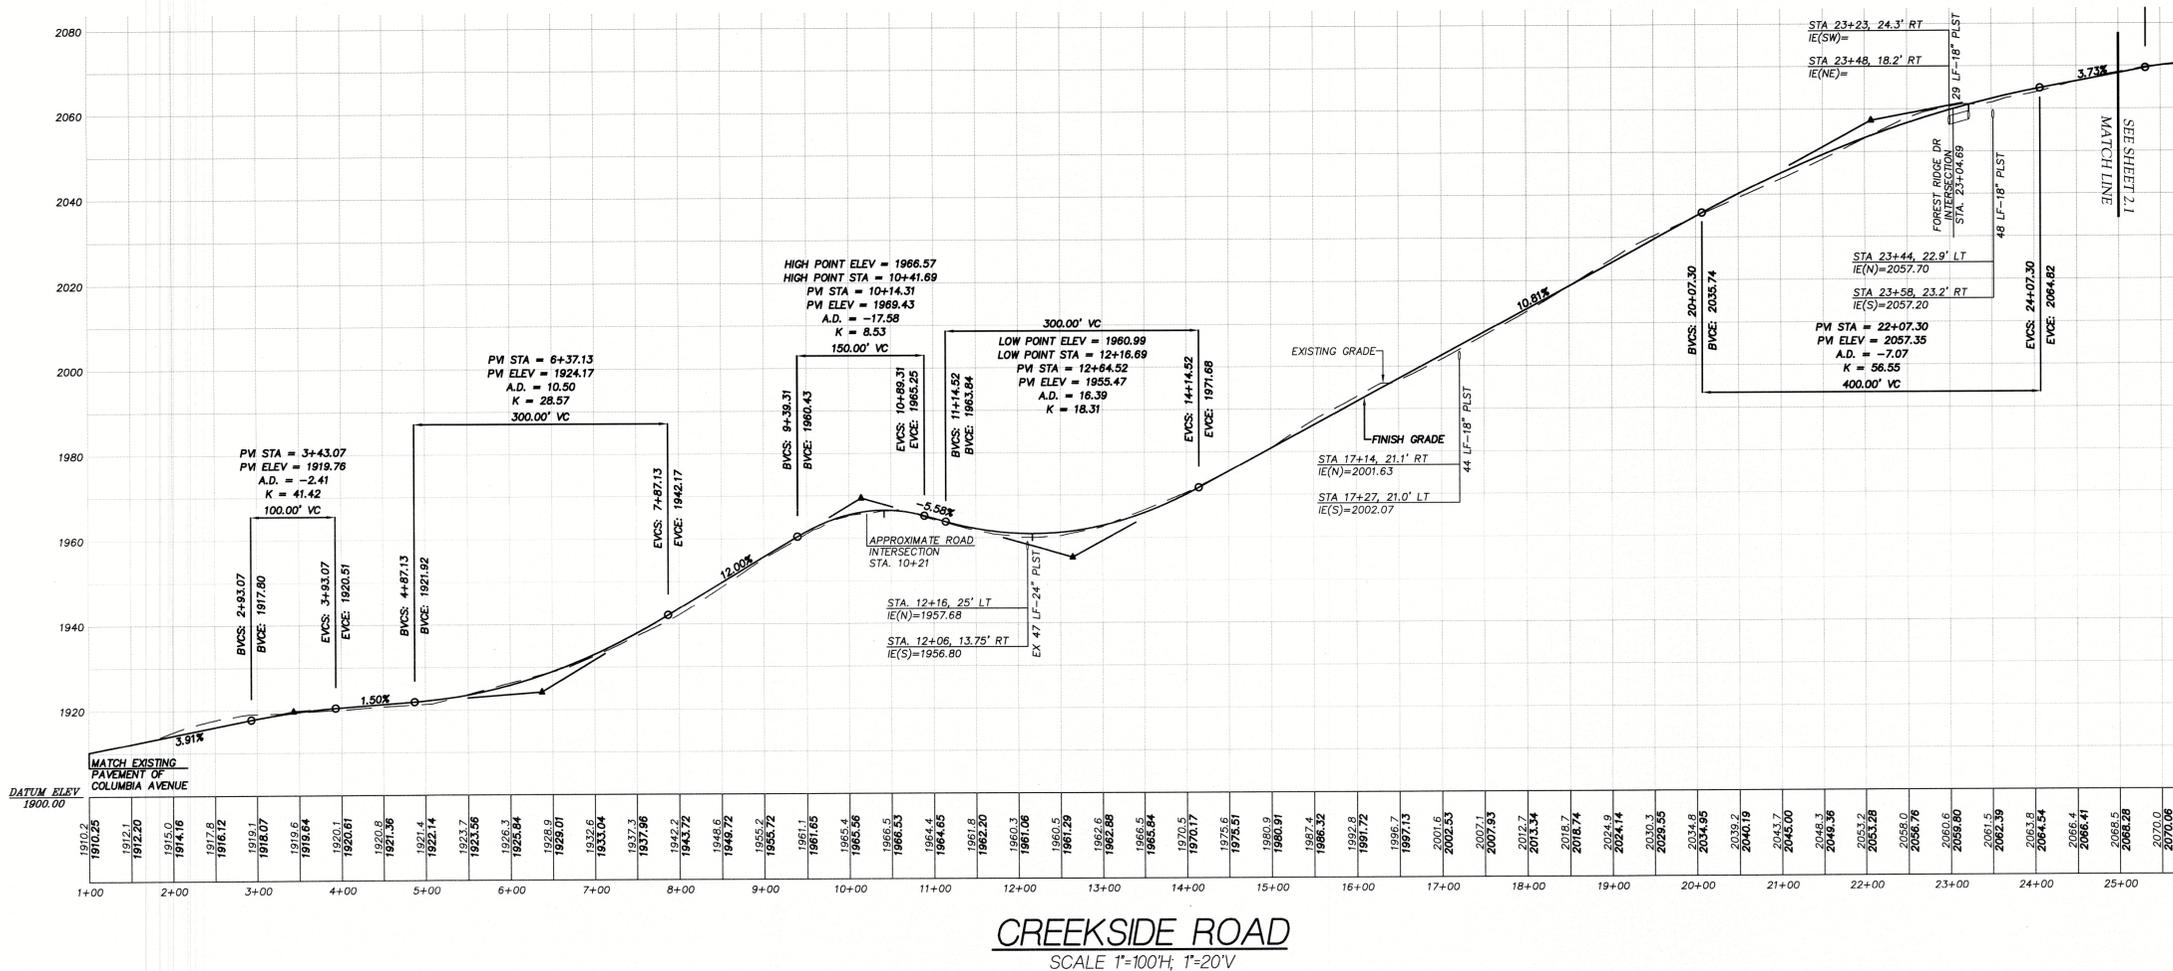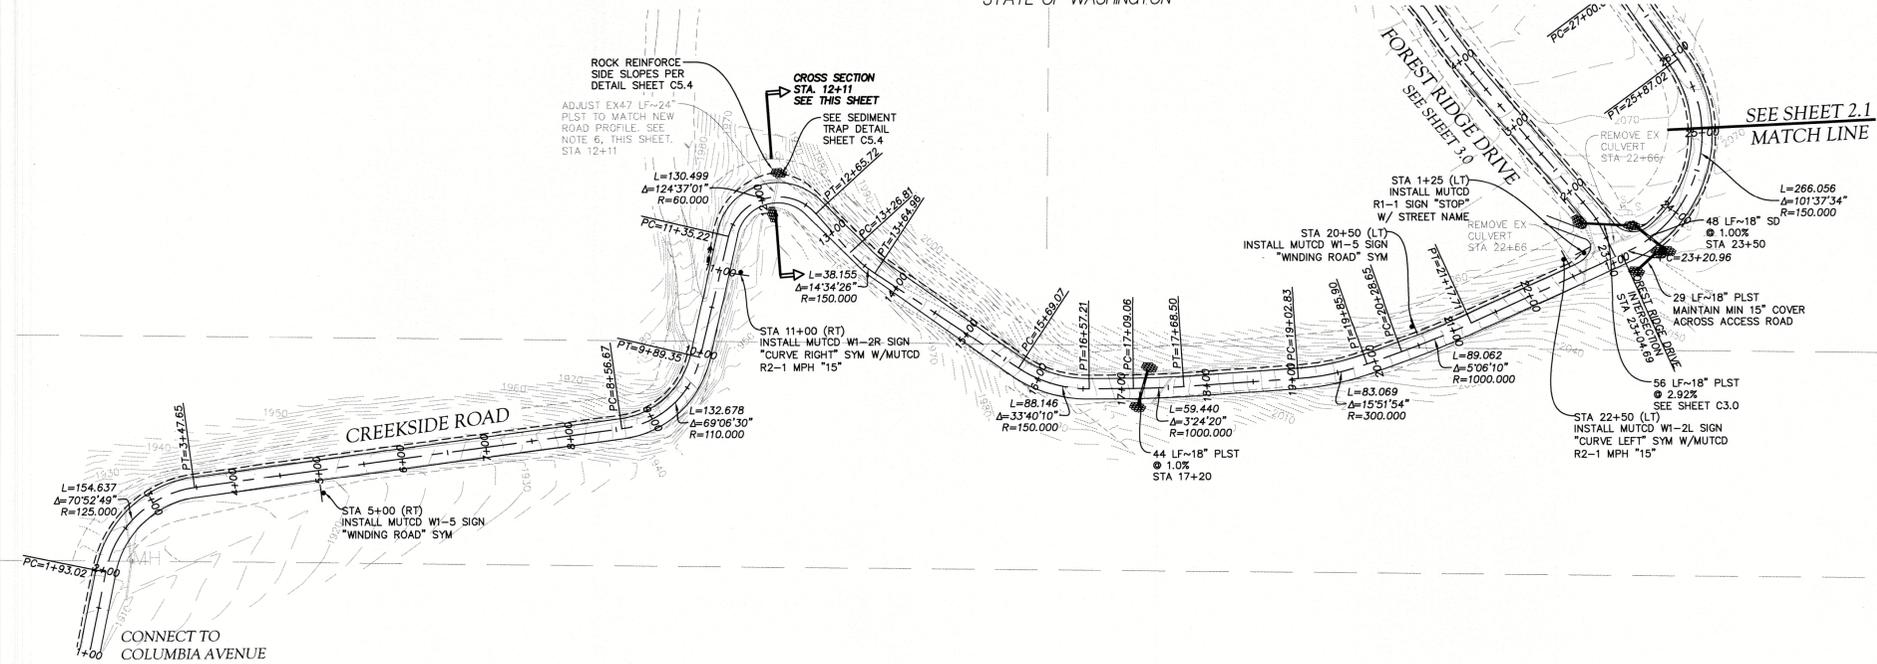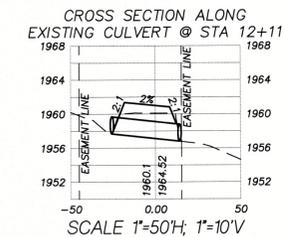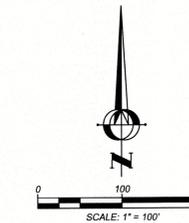

CREEKSIDE ROAD
SCALE 1"=100'H; 1"=20'V

NOTE:
THE EXISTING UTILITIES AS SHOWN ARE ONLY APPROXIMATE. OTHER UTILITIES MAY EXIST ALONG THIS PROPOSED ALIGNMENT. IT SHALL BE THE CONTRACTOR AND/OR OWNERS RESPONSIBILITY TO VERIFY THE SIZE, TYPE, LOCATION AND DEPTH OF ALL EXISTING UTILITIES PRIOR TO STARTING CONSTRUCTION, AND INFORM THE DESIGN ENGINEER OF ANY DISCREPANCIES.

REVISIONS	BY	DATE



01/29/2021

CREEKSIDE ROAD & FOREST RIDGE DRIVE
IRON SNOWSHOE, LLC
CREEKSIDE ROAD
PLAN AND PROFILE



JOB NO.	08020/18069
DATE	JAN 2021
SCALE	AS SHOWN
DESIGNED	TJS
DRAWN	TJS
CHECKED	MKK/RBN
APPROVED	RBN
SHEET	C2.0

CREEKSIDE ROAD & FOREST RIDGE DRIVE, IRON SNOWSHOE LLC




PORTIONS OF SECTIONS 23, 24, 25 & 26, T. 20 N, R. 15 E, WM KITKITAS COUNTY,
STATE OF WASHINGTON

GENERAL NOTES:

1. ROCK LINE ALL DITCHES WHEN GRADE IS GREATER THAN 4%
2. INSTALL CHECK DAMS AT 50 FOOT INTERVALS IN ALL DITCHES
3. PROVIDE SEDIMENT TRAPS AT INLETS TO ALL CULVERTS
4. ROCK ARMOR STORM INLETS AND OUTLETS
5. LARGER CUT AREAS MAY REQUIRE NEW ELECTRICAL, COMMUNICATIONS, ETC
6. CONTRACTOR SHALL EXTEND THE CULVERT AND LOCATE THE OUTFALL OF THE CULVERT OUTSIDE OF THE BACKFILL ZONE.

NOTE:

THE EXISTING UTILITIES AS SHOWN ARE ONLY APPROXIMATE. OTHER UTILITIES MAY EXIST ALONG THIS PROPOSED ALIGNMENT. IT SHALL BE THE CONTRACTOR AND/OR OWNERS RESPONSIBILITY TO VERIFY THE SIZE, TYPE, LOCATION AND DEPTH OF ALL EXISTING UTILITIES PRIOR TO STARTING CONSTRUCTION, AND INFORM THE DESIGN ENGINEER OF ANY DISCREPANCIES.

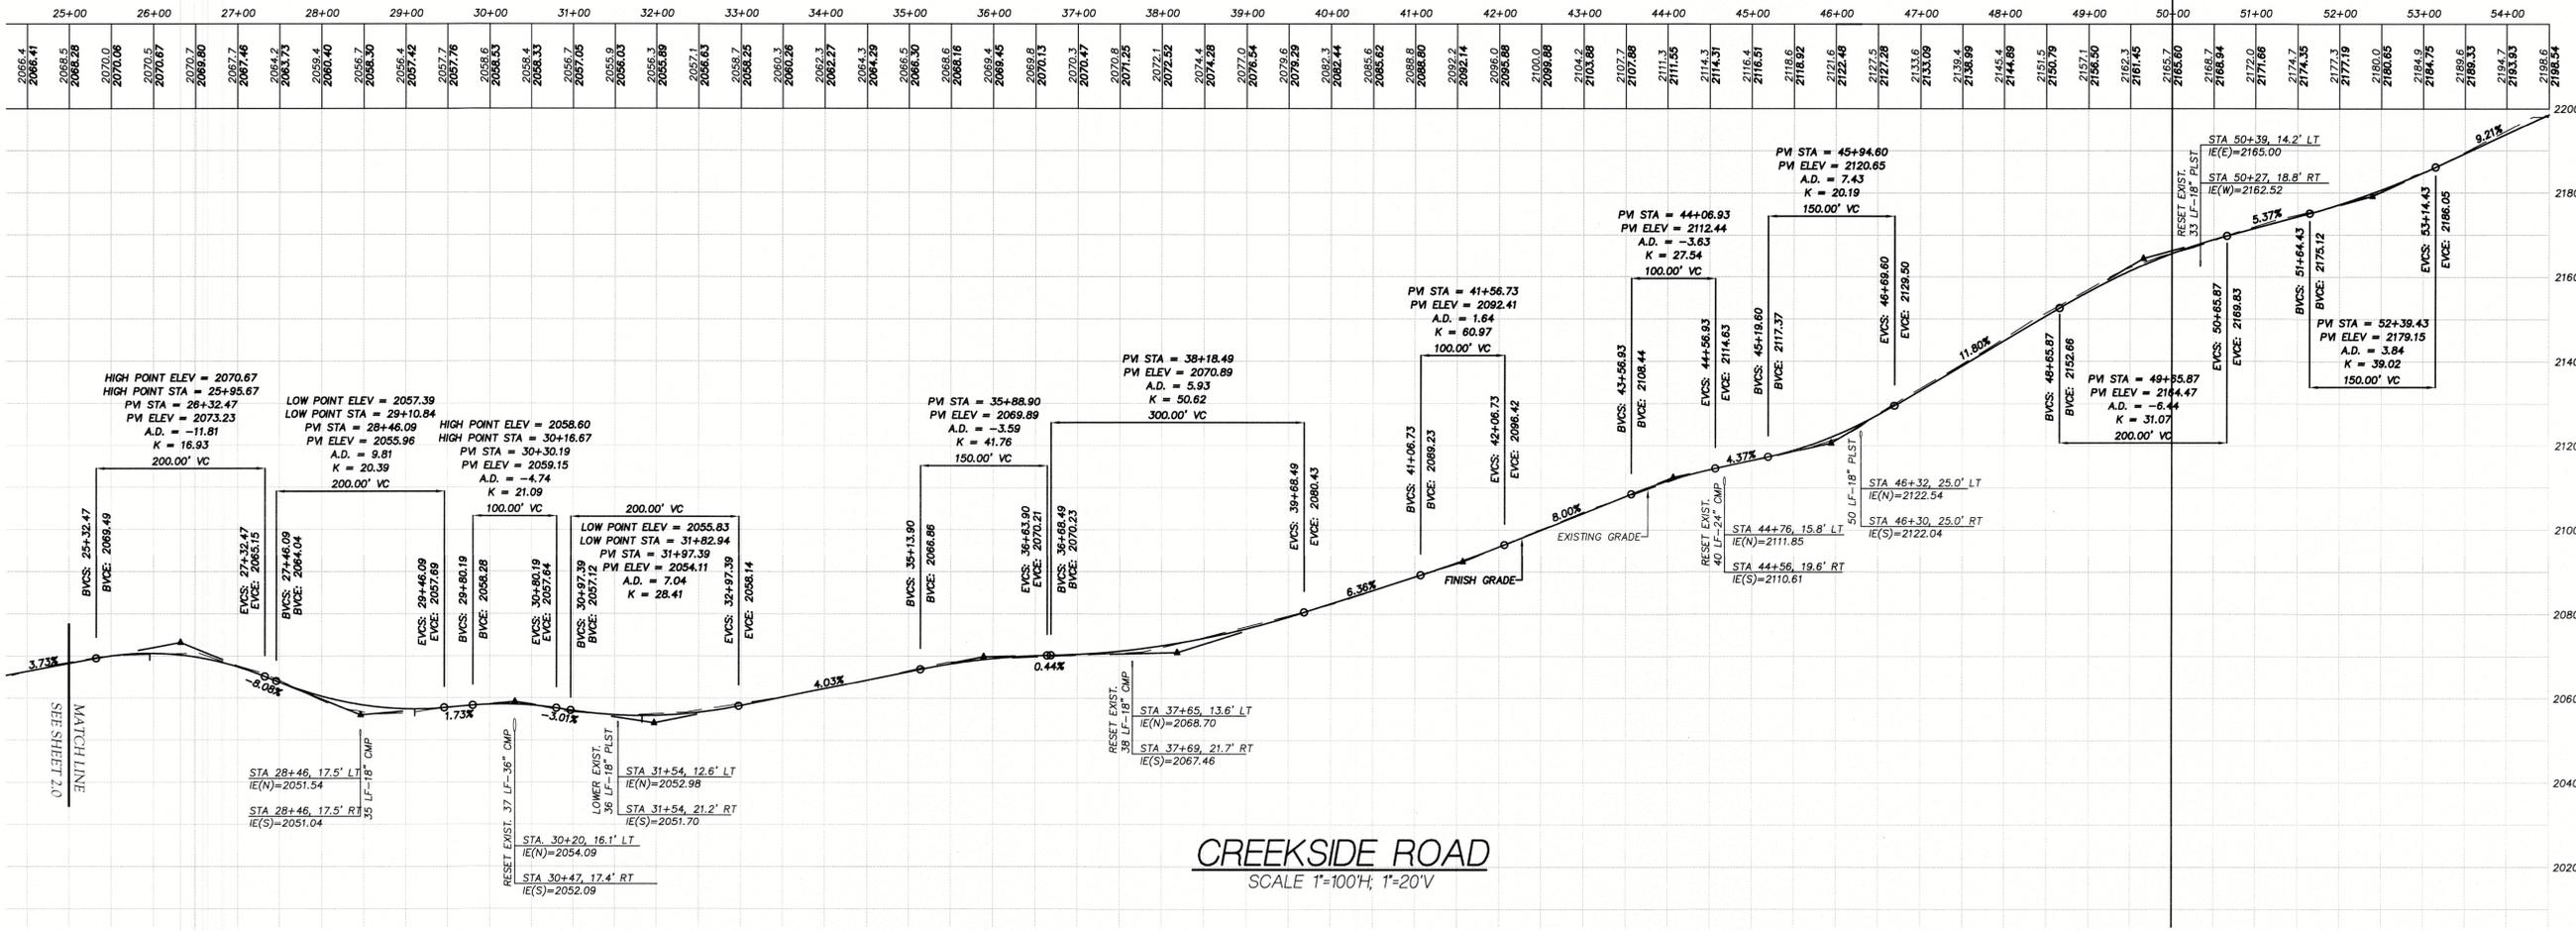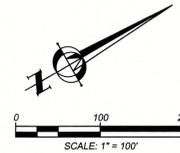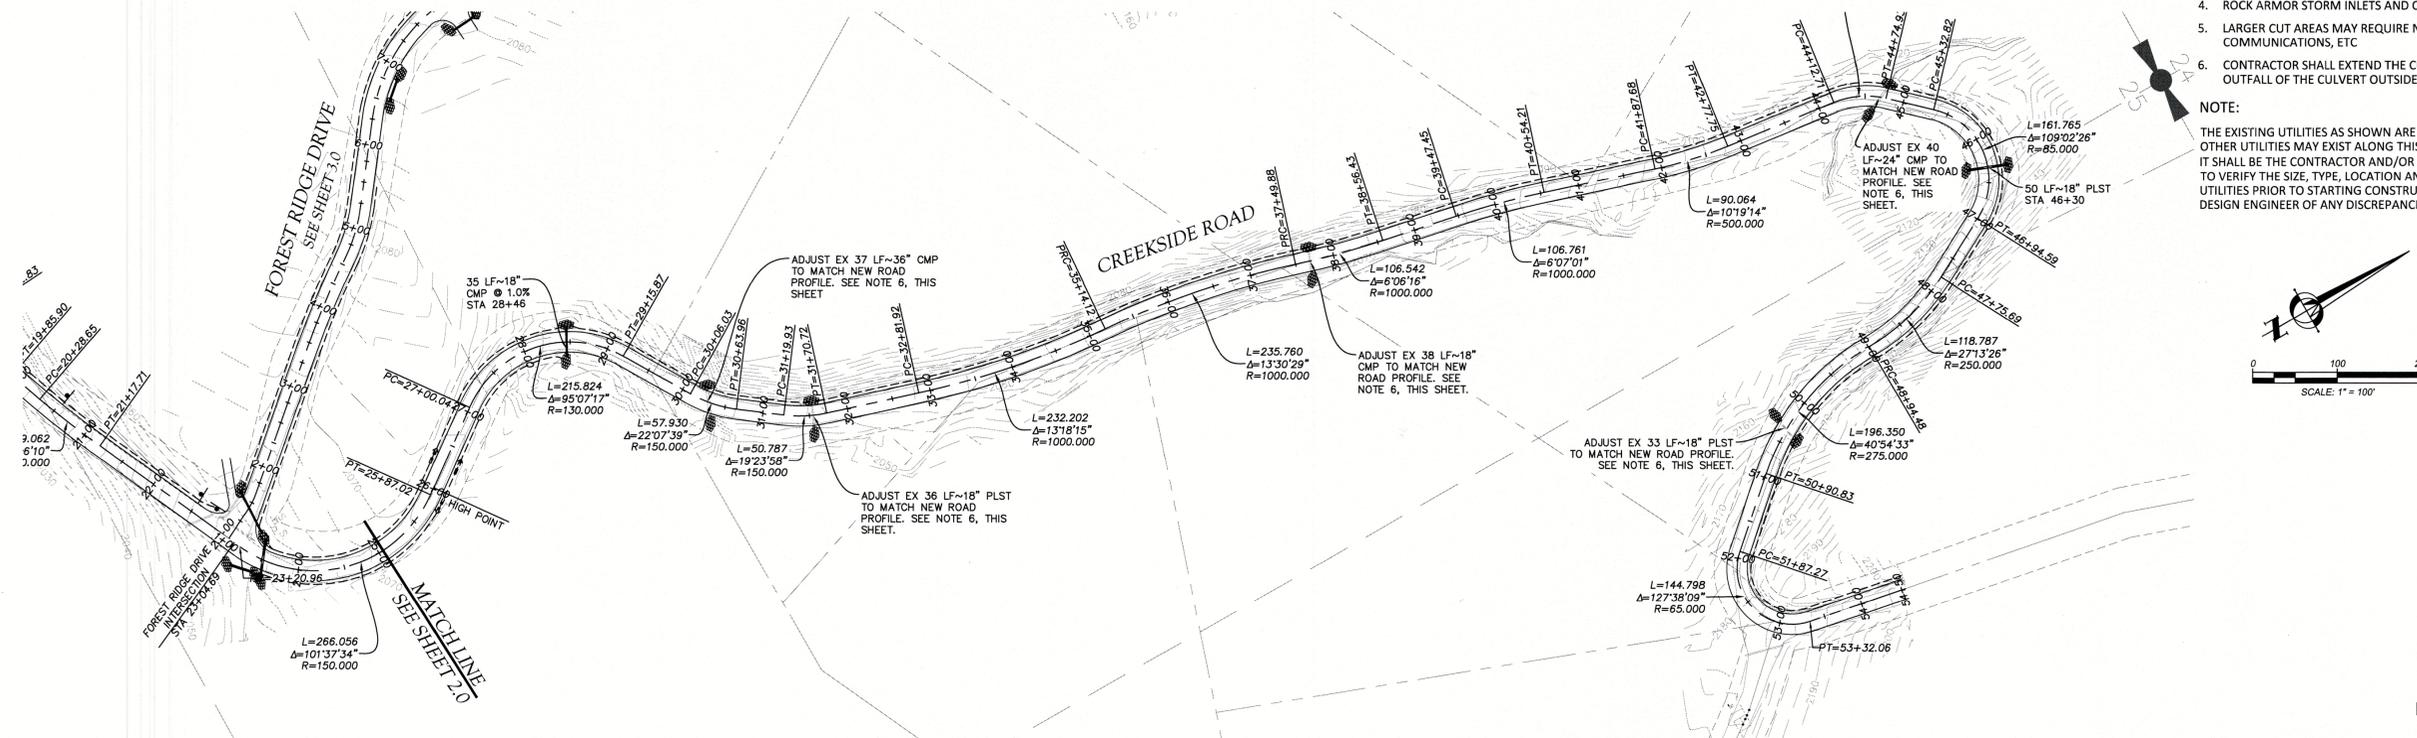

CREEKSIDE ROAD
SCALE 1"=100'H, 1"=20'V

REVISIONS	BY	DATE

01/29/2021

CREEKSIDE ROAD & FOREST RIDGE DRIVE
IRON SNOWSHOE, LLC
CREEKSIDE ROAD
PLAN AND PROFILE



JOB NO.	08020/18069
DATE	JAN 2021
SCALE	AS SHOWN
DESIGNED	TJS
DRAWN	TJS
CHECKED	MKK/RBN
APPROVED	RBN





SHEET **C2.1**

CREEKSIDE ROAD & FOREST RIDGE DRIVE, IRON SNOWSHOE LLC


PORTIONS OF SECTIONS 23, 24, 25 &, 26, T. 20 N., R. 15 E., WM KITITAS COUNTY,
STATE OF WASHINGTON

GENERAL NOTES:

- ROCK LINE ALL DITCHES WHEN GRADE IS GREATER THAN 4%
- INSTALL CHECK DAMS AT 50 FOOT INTERVALS IN ALL DITCHES
- PROVIDE SEDIMENT TRAPS AT INLETS TO ALL CULVERTS
- ROCK ARMOR STORM INLETS AND OUTLETS
- LARGER CUT AREAS MAY REQUIRE NEW ELECTRICAL, COMMUNICATIONS, ETC
- CONTRACTOR SHALL EXTEND THE CULVERT AND LOCATE THE OUTFALL OF THE CULVERT OUTSIDE OF THE BACKFILL ZONE
- CONSTRUCT FOUR FOOT ROCKERY FROM STA 32+50 TO STA 37+50

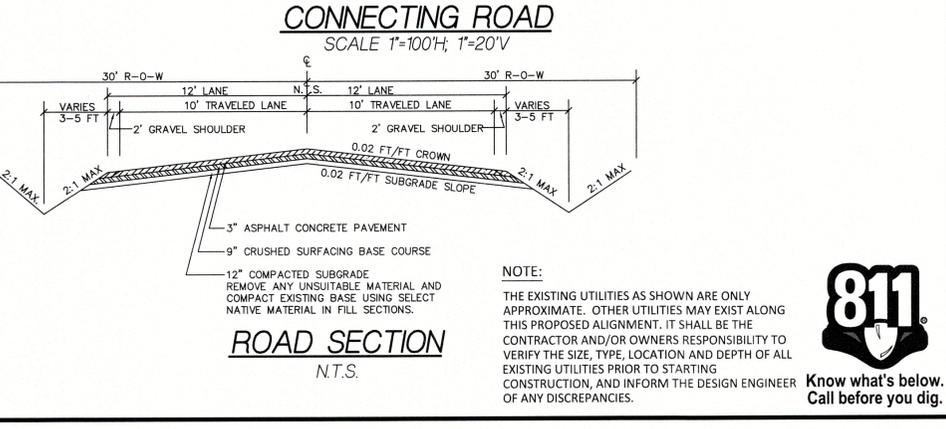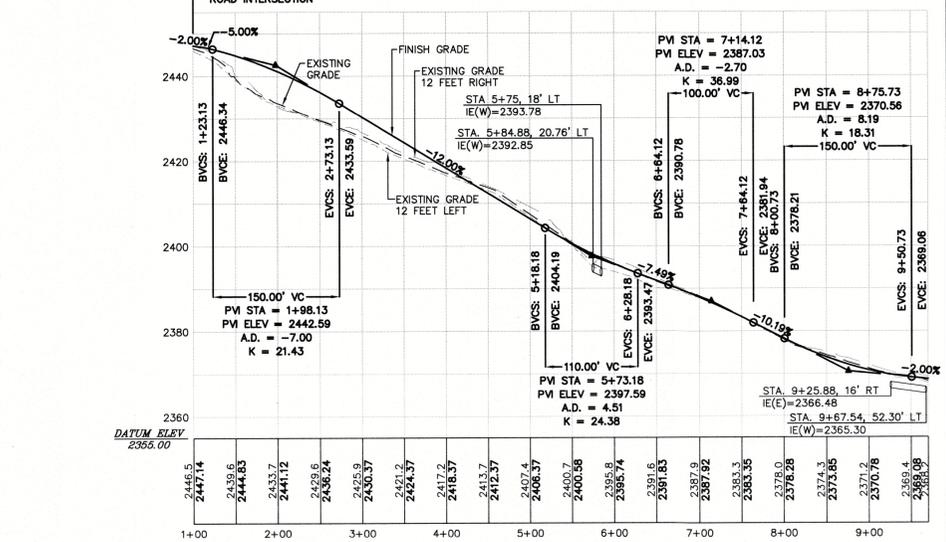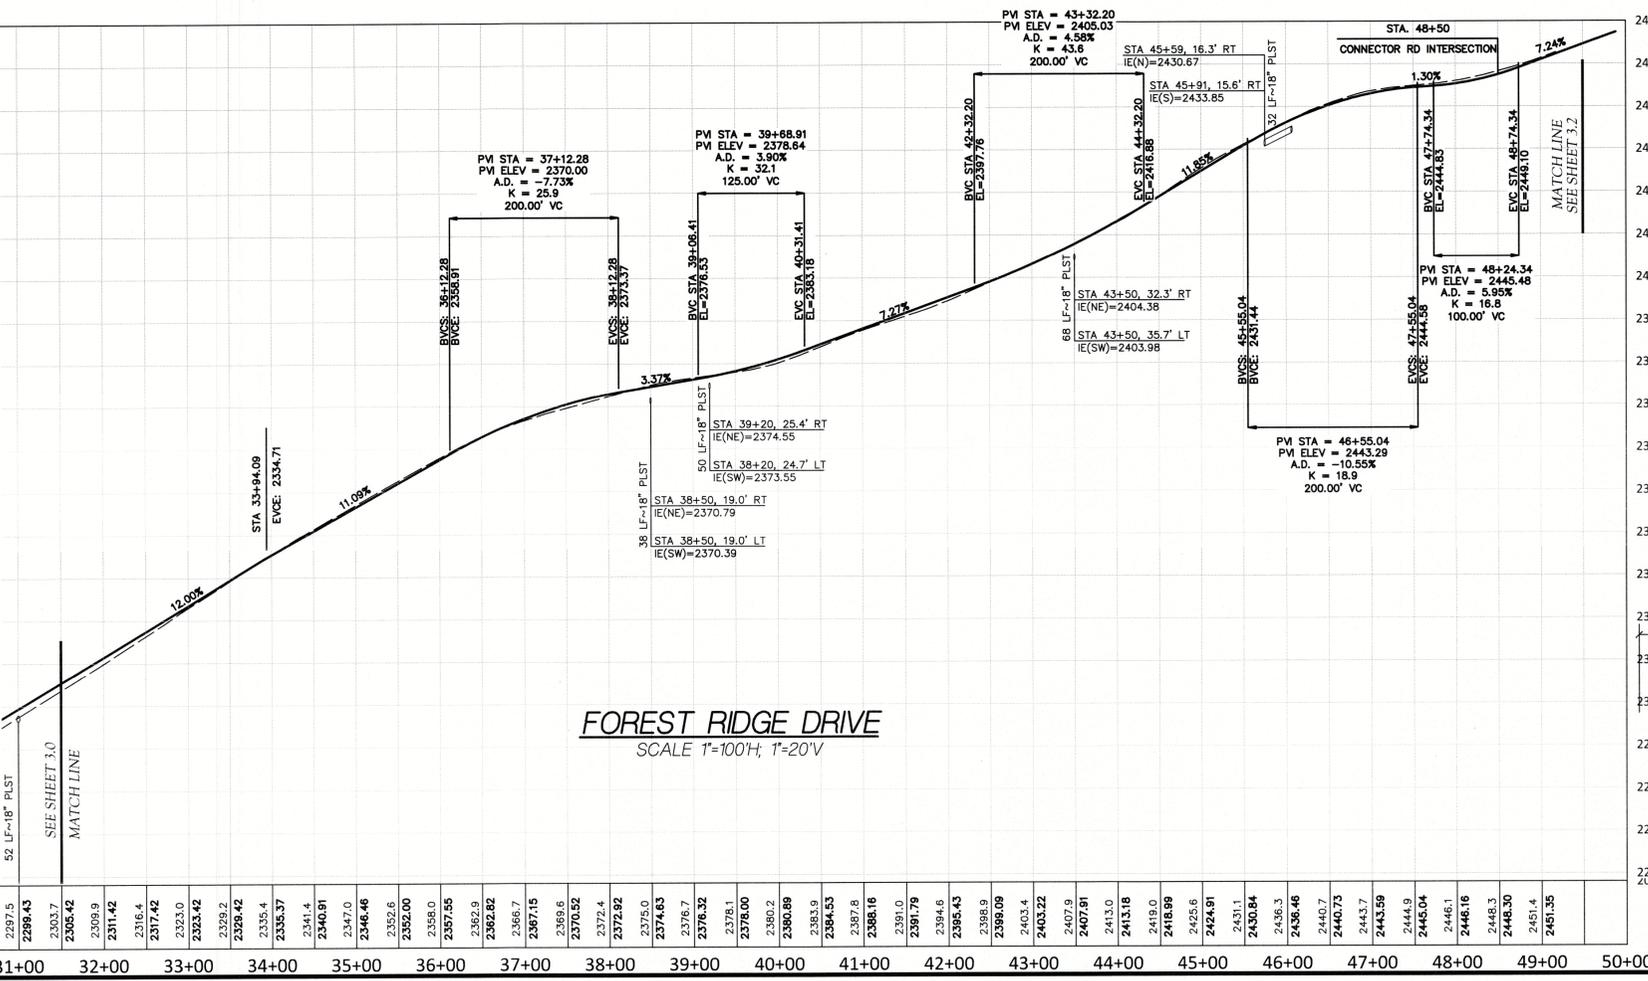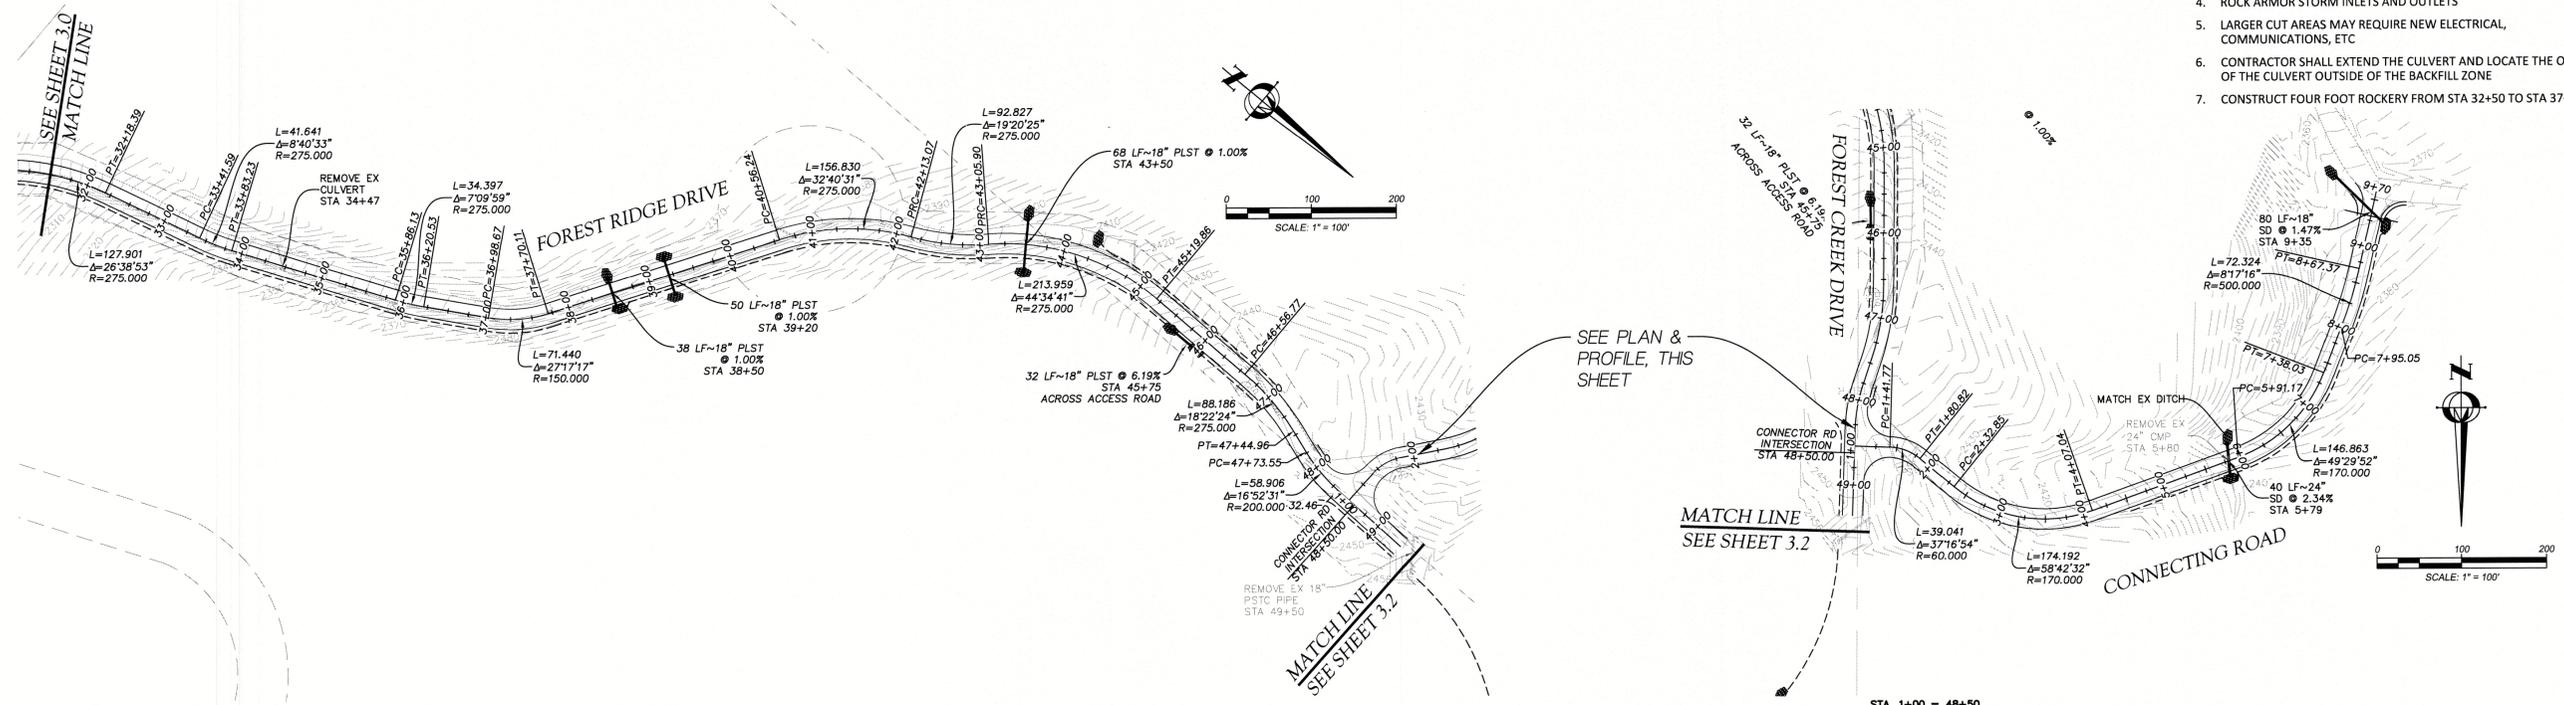

REVISIONS	BY	DATE

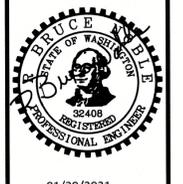

01/29/2021

CREEKSIDE ROAD & FOREST RIDGE DRIVE
IRON SNOWSHOE, LLC
FOREST RIDGE DRIVE
PLAN AND PROFILE

Encompass
ENGINEERING & SURVEYING
Western Washington Division
165 NE Jumper Street, Suite 201 • Issaquah, WA 98027 • Phone: (425) 392-0230
407 Southwest Blvd. • Elk Llam, WA 98922 • Phone: (509) 674-7433

JOB NO.	08020/18069
DATE	JAN 2021
SCALE	AS SHOWN
DESIGNED	TJS
DRAWN	TJS
CHECKED	MKK/RBN
APPROVED	RBN
SHEET	C3.1



NOTE:
THE EXISTING UTILITIES AS SHOWN ARE ONLY APPROXIMATE. OTHER UTILITIES MAY EXIST ALONG THIS PROPOSED ALIGNMENT. IT SHALL BE THE CONTRACTOR AND/OR OWNERS RESPONSIBILITY TO VERIFY THE SIZE, TYPE, LOCATION AND DEPTH OF ALL EXISTING UTILITIES PRIOR TO STARTING CONSTRUCTION, AND INFORM THE DESIGN ENGINEER OF ANY DISCREPANCIES.