


Plot Date: 01/15/2020 4:54 PM Plotted By: Paul Inwards
 Date Created: 11/15/2019 10:00:00 AM Project: WINEMAKERS CABINS AT SWIFTWATER CELLARS CAD: SHEET 30-15-078 P-UP.DWG

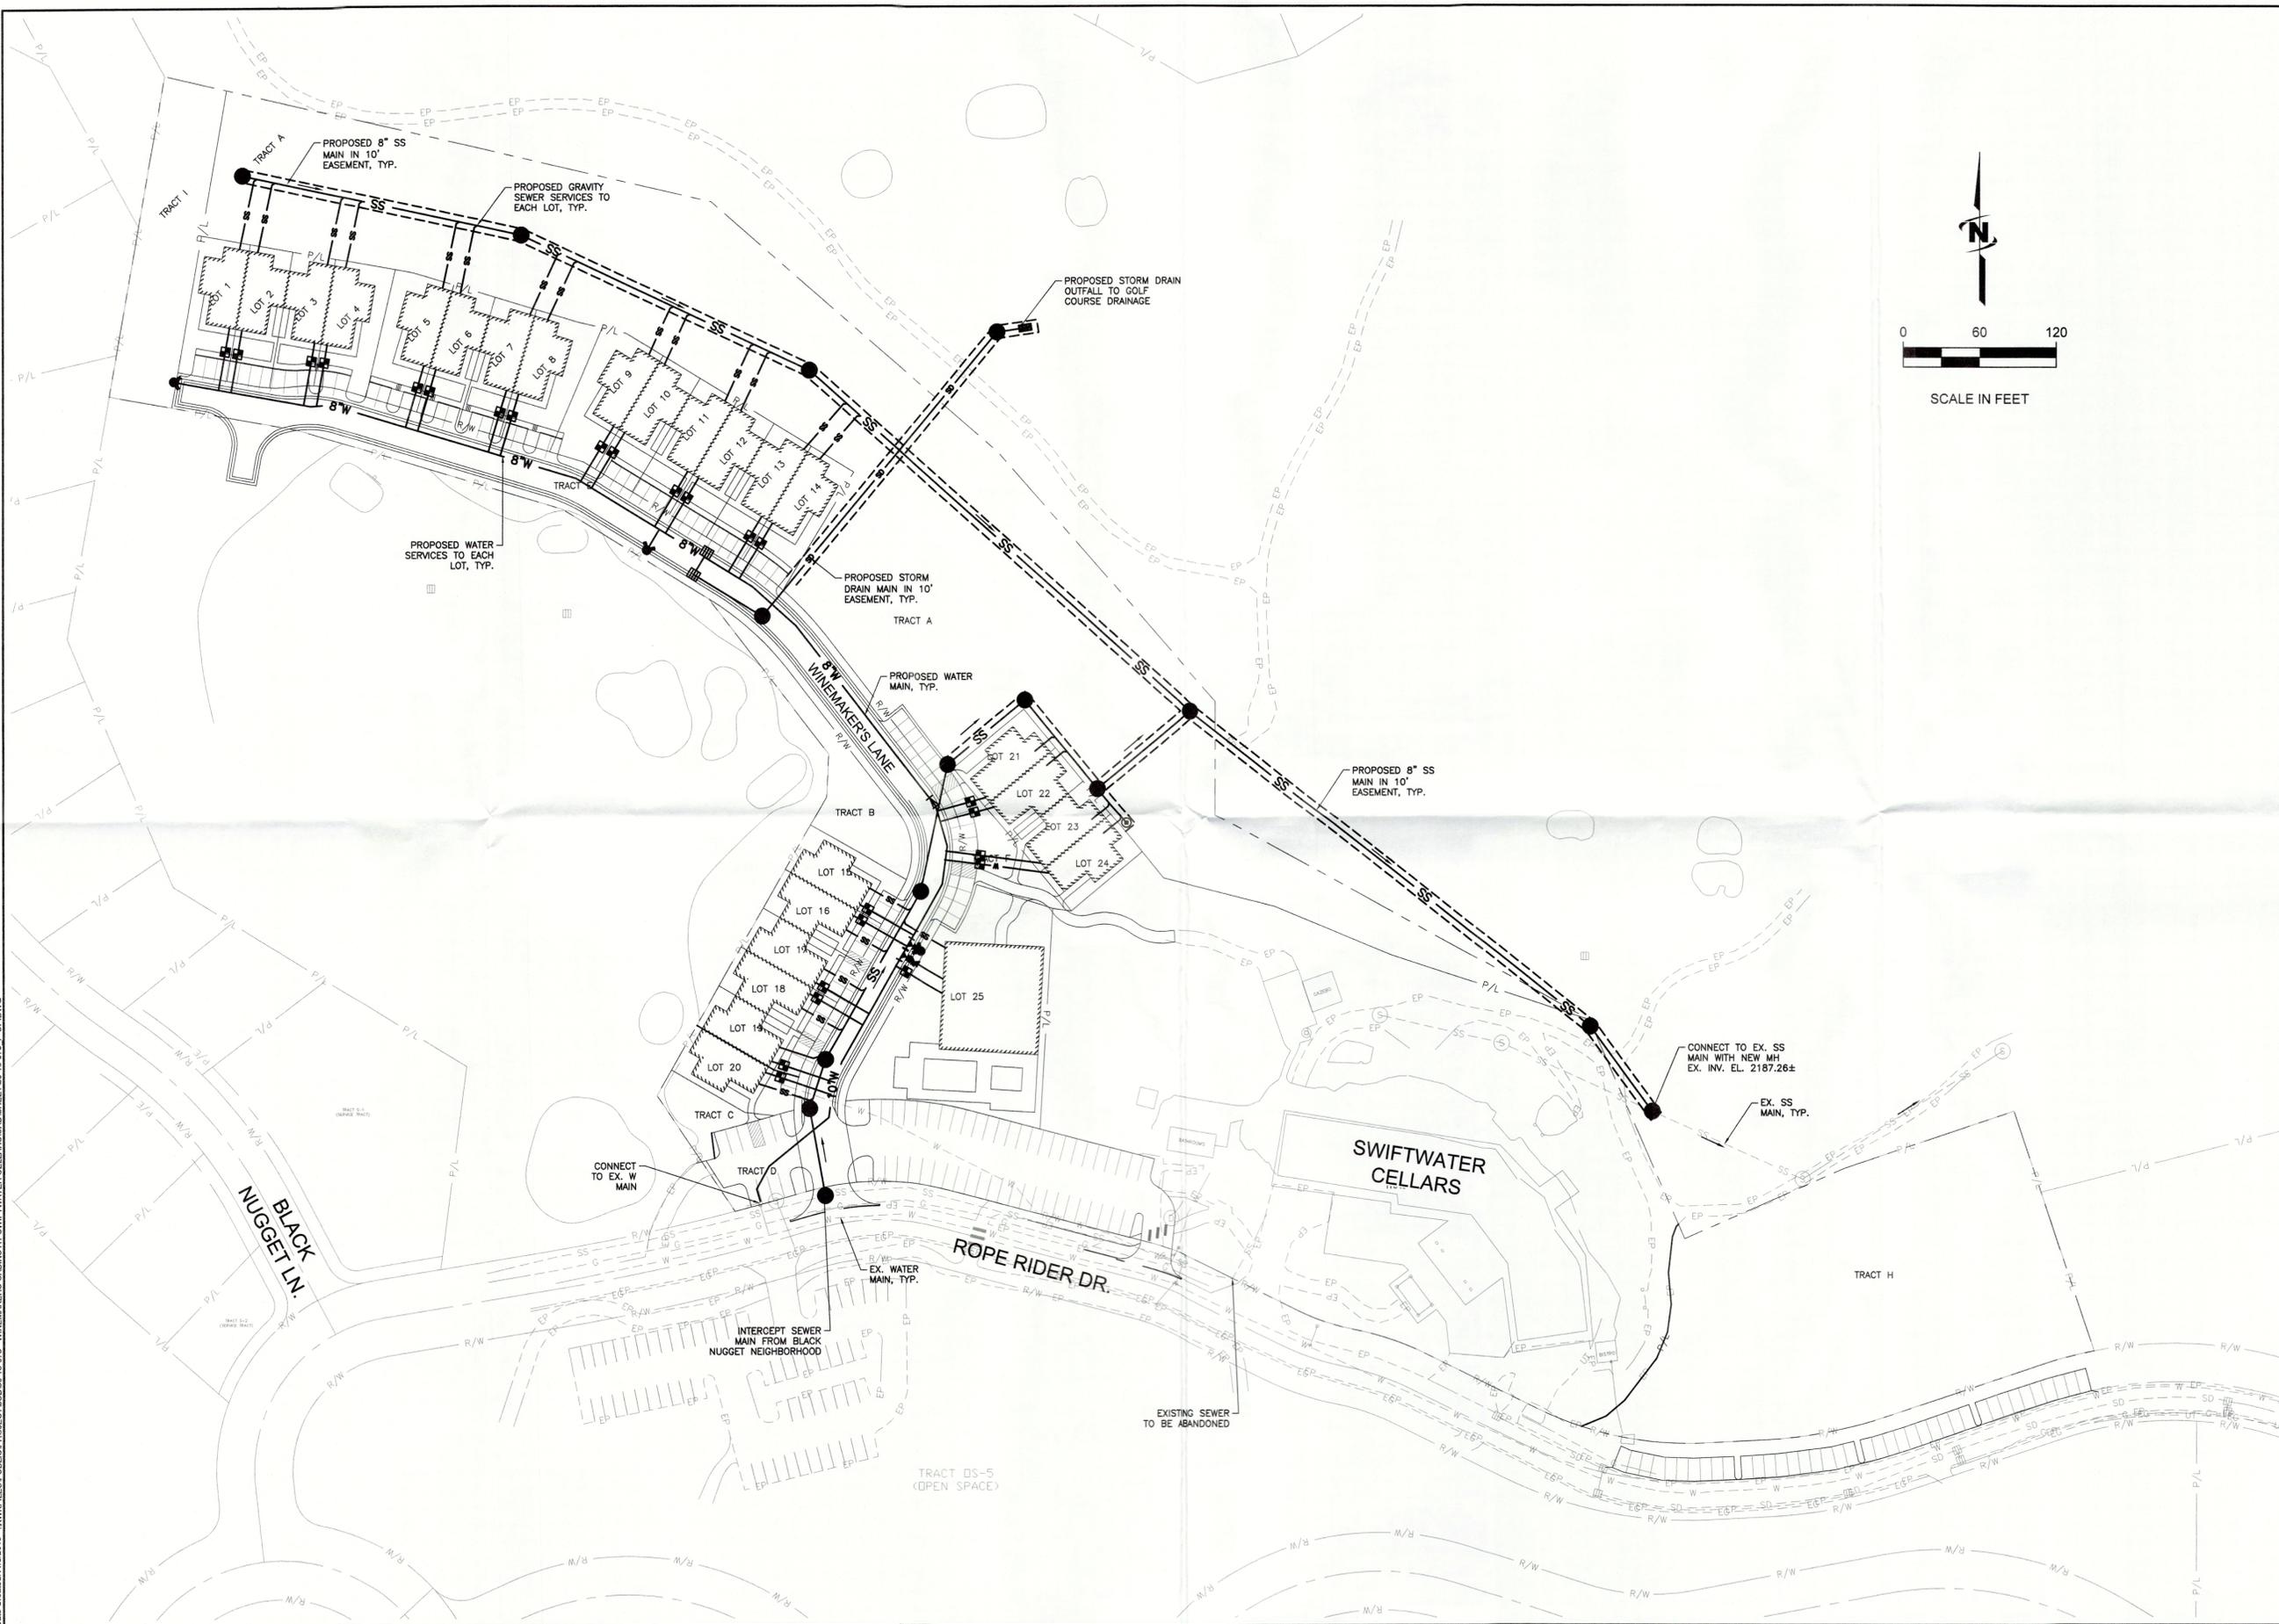

JUB
 J-U-B ENGINEERS, INC.
 J-U-B ENGINEERS, INC.
 2810 W. Clearwater Ave.
 Suite 201
 Kennewick, WA 99336
 Phone: 509.783.2144
 Fax: 509.736.0790
 www.jub.com

PRELIMINARY PLANS
 NOT FOR CONSTRUCTION

REVISION	NO.	DATE

**WINEMAKER'S CABINS AT SWIFTWATER CELLARS
 SUNCADIA, WA**

CONCEPTUAL UTILITY PLAN

FILE: 30-15-078 P-UP	JUB PROJ #: 30-15-078
DRAWN BY: JJC	DESIGN BY: PSI
CHECKED BY: PSI	SCALE: ONE INCH = 120 FEET
AT FULL SIZE, IF NOT ONE INCH SCALE ACCORDINGLY	LAST UPDATED: 1/7/2020
SHEET NUMBER: UP	