


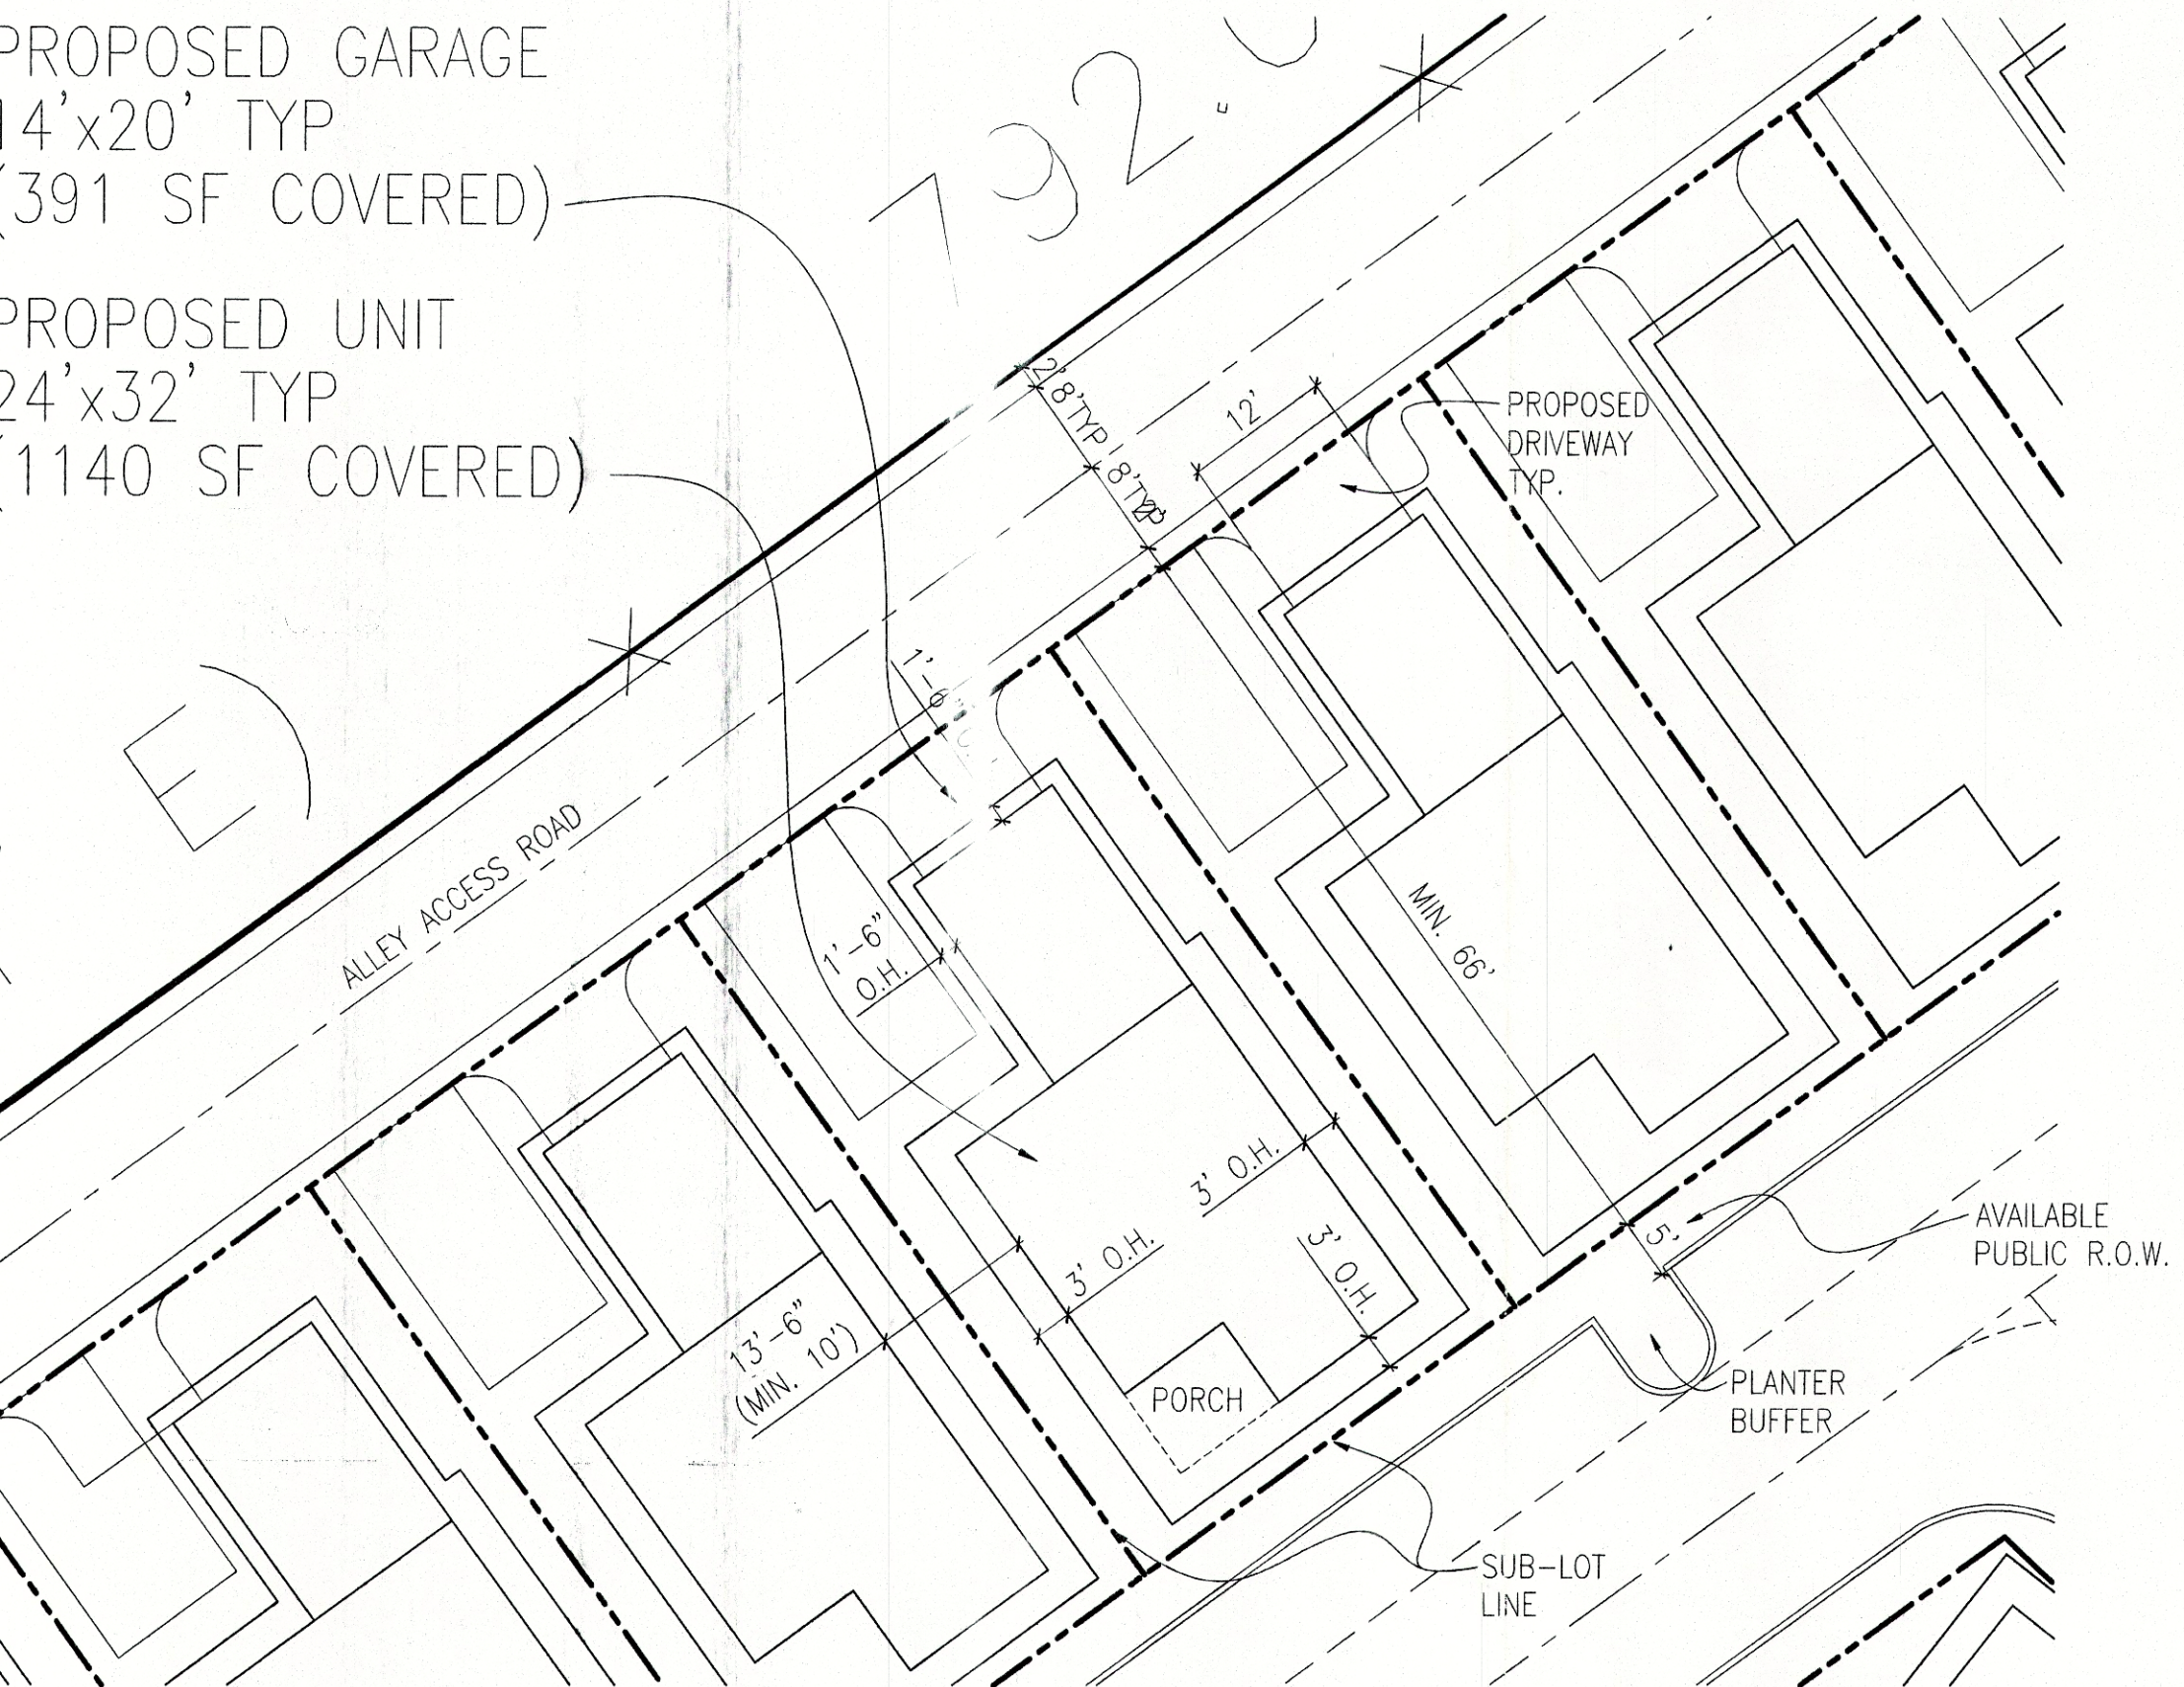


SCALE: 1" = 15'-0"

NO. OF SINGLE FAMILY RESIDENCES: 35

SW CORNER N 1/2 SW 1/4 HELD AT FENCE INTERSECTION SEE NOTE 13

(EAST) 129.00' S 89°42'46" E

SW CORNER N 1/2 SW 1/4 PER BK 30 OF SURVEYS, PG 12

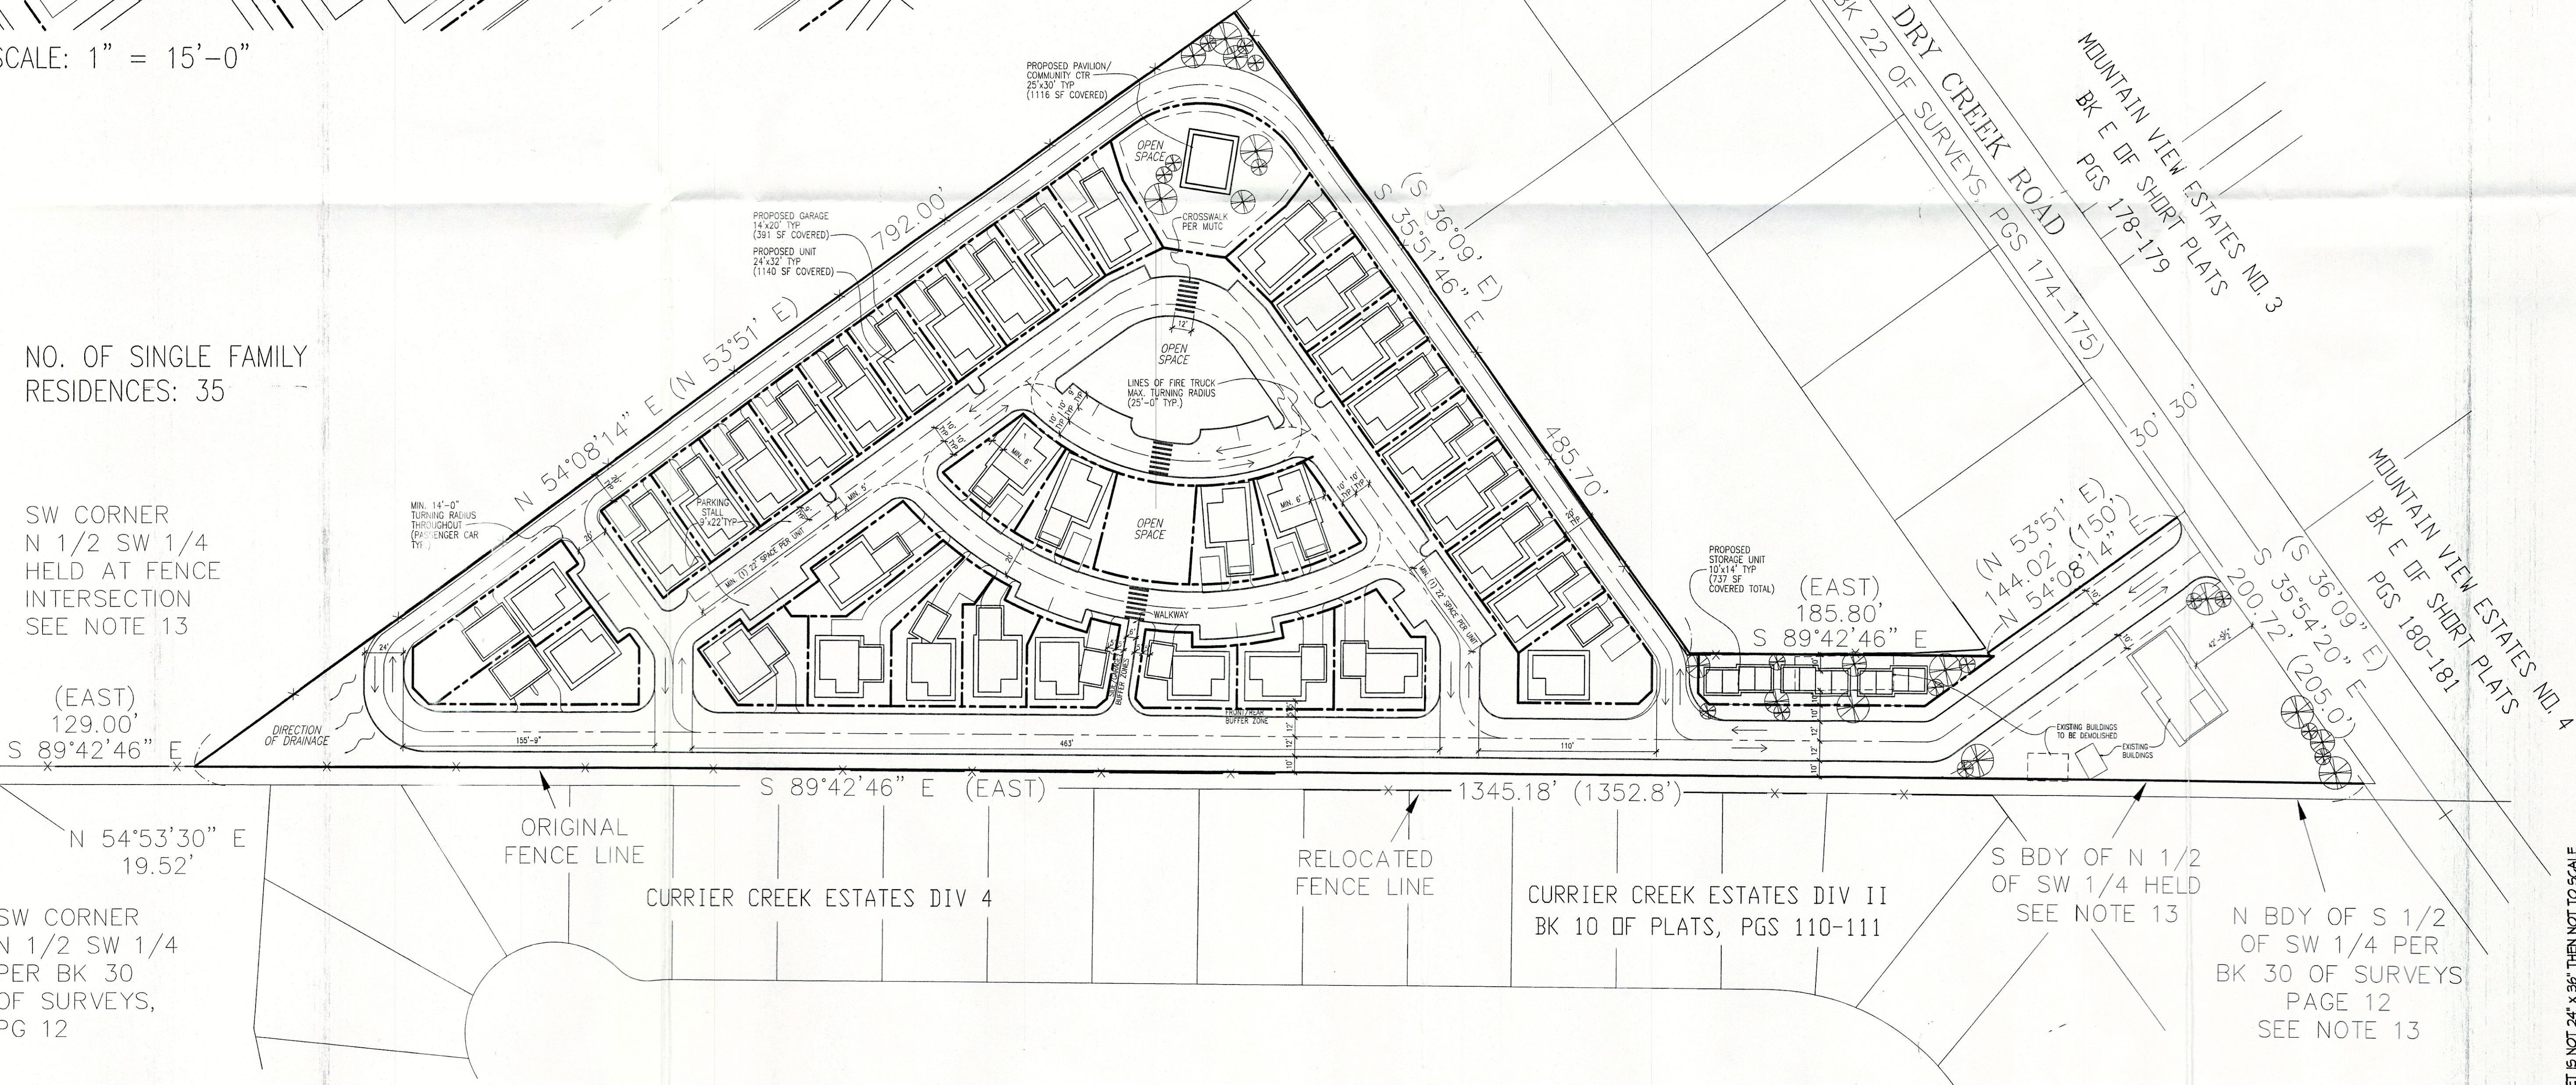

SCALE: 1" = 50'-0"

CP 17-00004

BC & J
 Architecture
 Planning
 Construction Management
 A Professional Service Corporation
 197 Parfitt Way SW, Suite 120
 Bainbridge Island, WA 98110
 Tel: (206) 780-9113
 Fax: (206) 780-5187
 www.BCandJ.com
 © BC&J 2017

PROJECT NAME
**CURRIER HEIGHTS
 NEIGHBORHOOD
 DEVELOPMENT**

7164 REGISTERED ARCHITECT
 PETER WILLIAM BRACHMANN
 STATE OF WASHINGTON

MEMBER: AIA
 AMERICAN INSTITUTE
 OF ARCHITECTS
 NATIONAL COUNCIL
 OF ARCHITECTURAL
 REGISTRATION BOARDS

PROJECT ADDRESS
 TO BE ASSIGNED
 ELLENSBURG, WA 98926

SHEET CONTENTS
 SITE PLAN

PROJECT NUMBER
 TBD

DATE ISSUE
 MARCH 9, 2017

RECEIVED
 MAR 15 2017
 Kittitas County CDS

PHASE
 SITE ANALYSIS

SHEET NUMBER
 A1.0

IF THIS SHEET IS NOT 24" X 36" THEN NOT TO SCALE