
YAKAMA NATION

SWAUK CREEK RIVER RESTORATION PROJECT RIVER MILE 6.5 TO 7.3

YAKAMA NATION, KITTITAS COUNTY, WASHINGTON PROJECT NO.

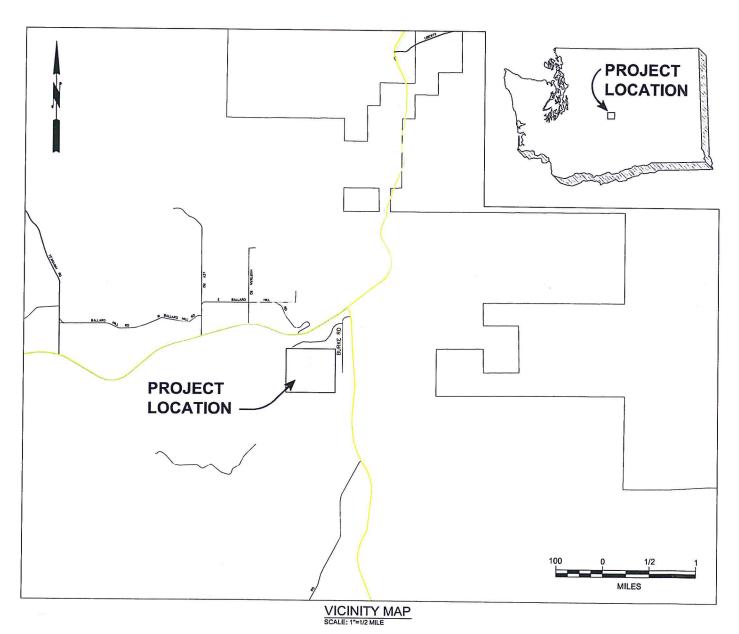

SHEET INDEX:

TITLE	SHEET NO
TITLE SHEET	T1
STAGING, ACCESS AND CONTROL	
NORTH SITE PLAN	
SOUTH SITE PLAN	
CONSTRUCTION AND GENERAL NOTES	
BANK HABITAT: PLAN, SECTION AND DETAILS	
ELJ: PLAN, SECTION AND DETAILS	D2
GRADE CONTROL: PLAN, SECTION AND DETAILS	D3
BANK DEFLECTOR: PLAN, SECTION AND DETAILS	D4
NORTH SIDE CHANNEL PLAN AND SECTION	D5
SOUTH SIDE CHANNEL PLAN AND SECTION	D6
MISCELLANEOUS DETAILS	D7
WATER MANAGEMENT SHEETS	D8
PLANTING PLAN ————————————————————————————————————	R1
PLANTING SCHEDULE AND NOTES	R2

YAKAMA NATION


Board:

Staff:

PROJECT LOCATION: CLIENT AGENCY: DESIGN CONSULTANT: ENGINEER OF RECORD: GEOMORPHOLOGIST: PROJECT ENGINEER: Swauk Creek, Washington Yakama Nation Cardno ENTRIX, Inc. Jack Bjork , P.E. Tim Abbe, PH.D., P.E.G., P.H.G. George Fowler, E.I.T.

DRAFT 60% SUBMITTAL NOT FOR CONSTRUCTION

AT FULL SIZE

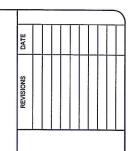



200 First Avenue West, Suite 50 Seattle, WA 98116 www.cardnoentrix.com www.cardno.com



SWAUK CREEK RIVER RESTORATION PROJECT RIVER MILE 6.5 TO 7.3 YAKAMA NATION

DATE: 12/2010
DESIGNED BY: G.FOWLER
DRAWN BY: T. NAGLE
CHECKED BY: T. ABBE
SCALE: AS NOTED
ENTRIX JOB NO. 42294003

INCH FIGURE NO.