

AIRPORT ROAD

273.25'

DECORATIVE 42" POST & RAIL FENCE

DECORATIVE 42" POST & RAIL FENCE

APPROXIMATELY 10
ADDITIONAL FEET TO
EDGE OF BLACKTOP

KEY PAD

PROPOSED PHASE "1" STORAGE UNITS

PROPOSED PHASE "1" STORAGE UNITS

PROPOSED PHASE "2" STORAGE UNITS

PROPOSED PHASE "3" STORAGE UNITS

PROPOSED PHASE "2" STORAGE UNITS

FIRE
EXTINGUISHER

CHIP SEAL

CHIP SEAL

CHIP SEAL

CHIP SEAL

CHIP SEAL

CHIP SEAL

355.47'

12' GATE

24' GATE

24' GATE


12' GATE

453.38'

72" BLACK CHAIN LINK FENCE W/ SECURITY WIRE

72" BLACK CHAIN LINK FENCE W/ SECURITY WIRE

SITE PLAN
SCALE 1" = 10'

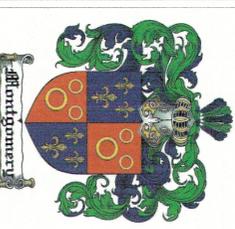

**MONTGOMERY
BUILDING DESIGN**
PO BOX 237
SOUTH CLE ELUM
WASHINGTON 98943
d@montgomery@yahoo.com
509-674-5194
509-304-4265

ENGINEER OF RECORD
MAP #
20-15-36058-0003

BUTLER STORAGE SITE PLAN

SR970 CLE ELUM, WASHINGTON

www.montgomerybuildingdesign.com
ISSUED PURPOSE
10-24-2013 REVIEW




MAR 13 2014
TITAS COUNTY

SITE PLAN
VIEW
2013-062


A1

COPYRIGHTED BY MONTGOMERY BUILDING DESIGN LLC. THIS DRAWING IS NOT TO BE USED TO CONSTRUCT MORE THAN ONE BUILDING AT THE SITE LISTED OR OTHERWISE WITHOUT WRITTEN PERMISSION FROM THE COPYRIGHT HOLDER.

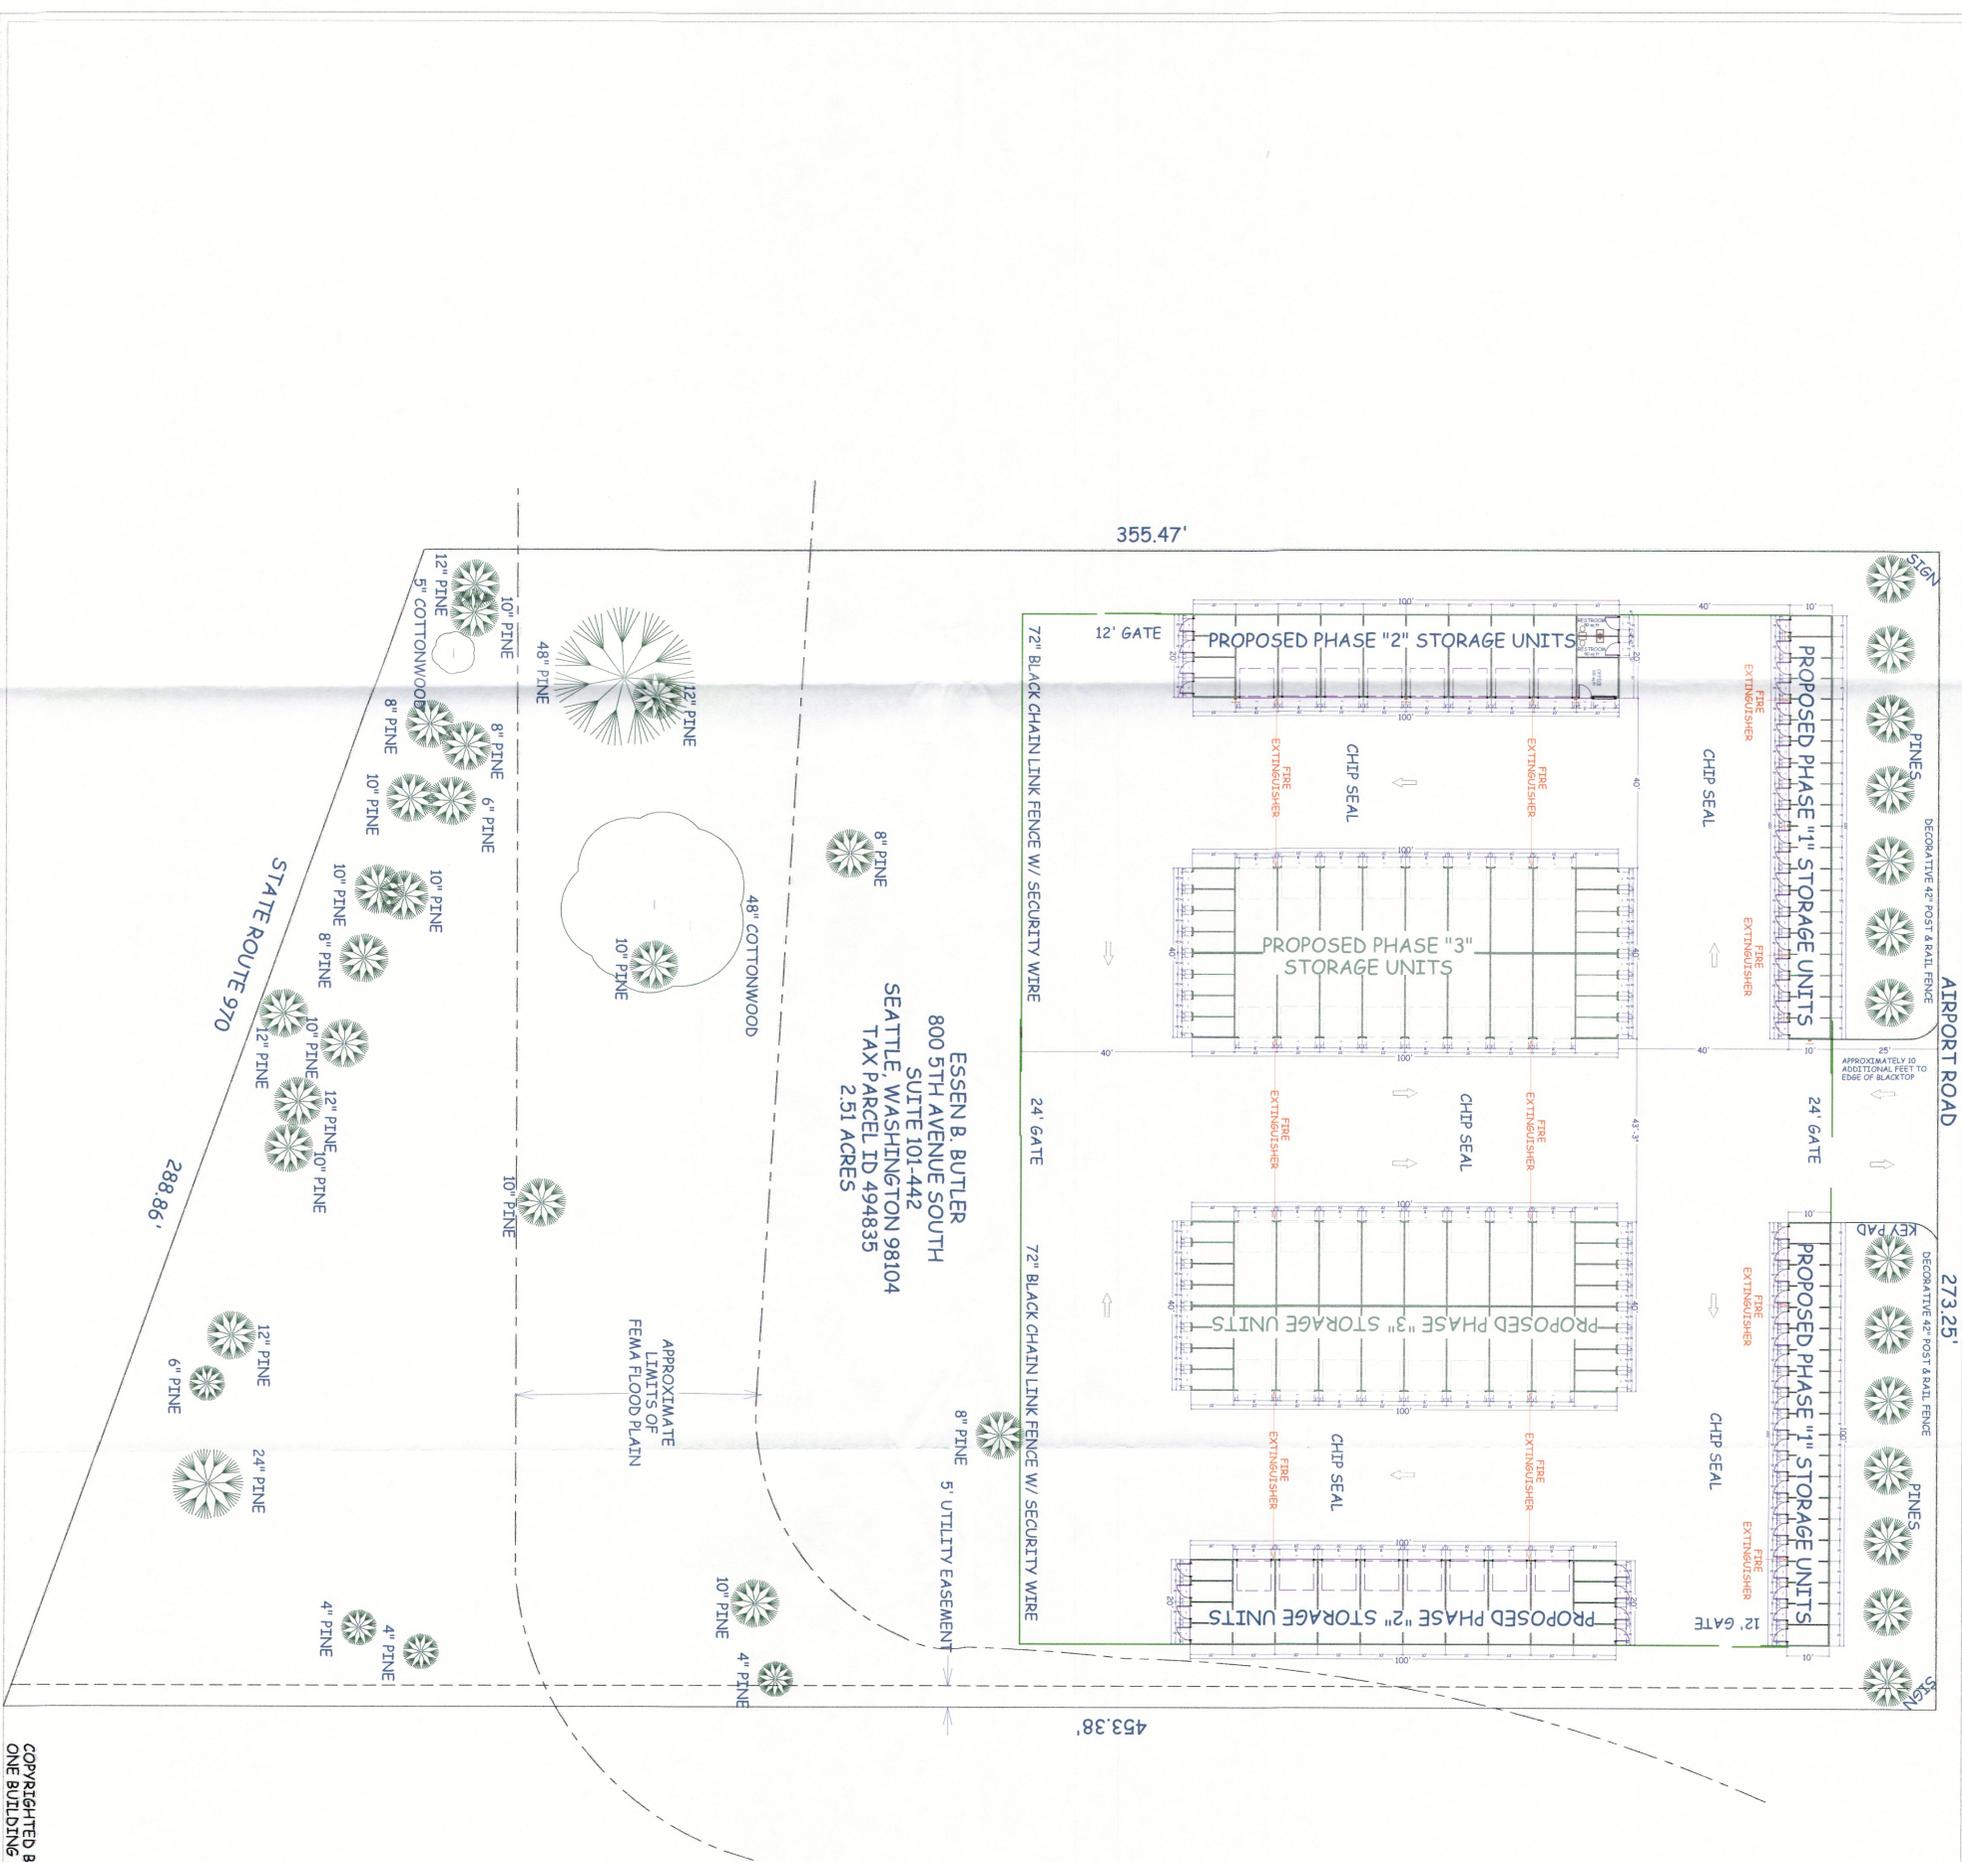

SITE PLAN
SCALE 1" = 20'

COPYRIGHTED BY MONTGOMERY BUILDING DESIGN LLC. THIS DRAWING IS NOT TO BE USED TO CONSTRUCT MORE THAN ONE BUILDING AT THE SITE LISTED OR OTHERWISE WITHOUT WRITTEN PERMISSION FROM THE COPYRIGHT HOLDER.

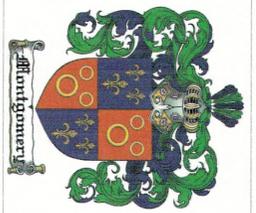

MONTGOMERY BUILDING DESIGN
PO BOX 237
SOUTH CLE ELUM
WASHINGTON 98943
dl@montgomery@yahoo.com
509-674-5194
509-304-4265

ENGINEER OF RECORD
MAP #
20-15-36058-0003

BUTLER STORAGE
SITE PLAN
SR970 CLE ELUM, WASHINGTON

www.montgomerybuildingdesign.com	ISSUED	PURPOSE
10-24-2013	REVIEW	
RECEIVED	MAR 13 2014	KITITAS COUNTY
		COSS

SITE PLAN
VIEW
2013-062

A2