

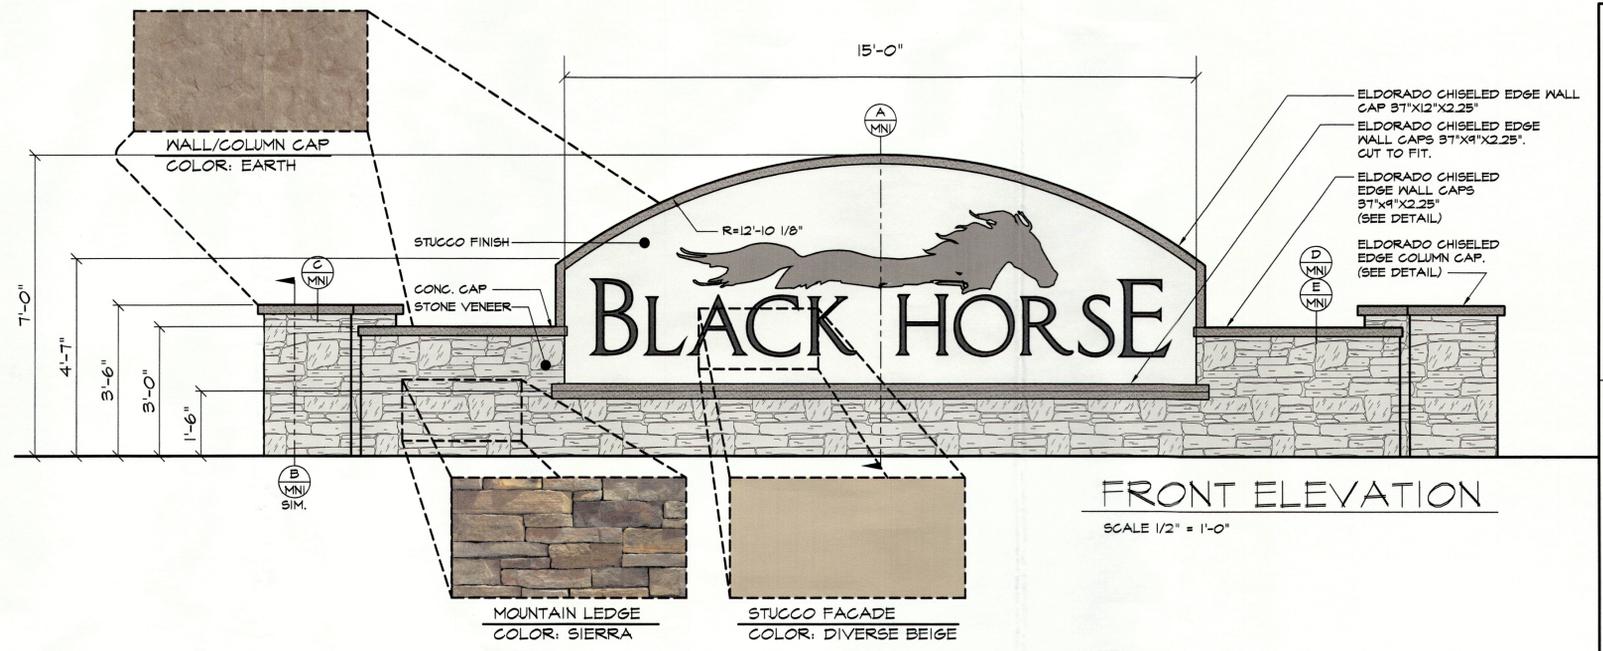
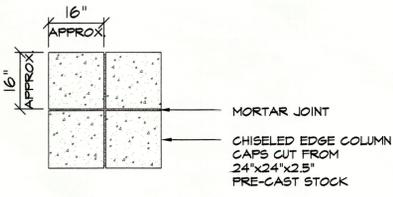


A WALL SECTION
SCALE 1/2" = 1'-0"

MATERIALS SELECTIONS	
PRE-CAST CAPS	MANUFACTURER: ELDORADO COLOR: EARTH STYLE: CHISELED EDGE
STONE VENEER	MANUFACTURER: ELDORADO COLOR: SIERRA STYLE: MOUNTAIN LEDGE
MORTAR	COLOR: EARTH (TO MATCH CONC. CAPS)
STUCCO FINISH	MANUFACTURER: SHERWIN-WILLIAMS COLOR: DIVERSE BEIGE (SW 6074)

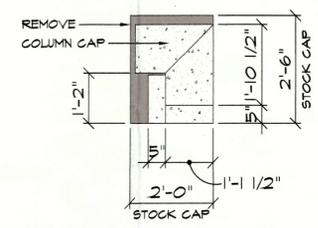


FRONT ELEVATION
SCALE 1/2" = 1'-0"

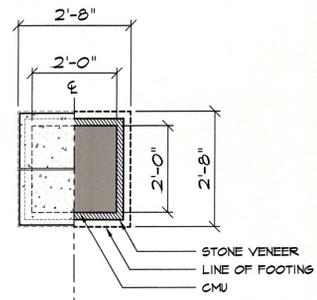


G PED CAP-CUT DETAIL
SCALE 1/2" = 1'-0"


C COLUMN CAP DETAIL
SCALE 1/2" = 1'-0"

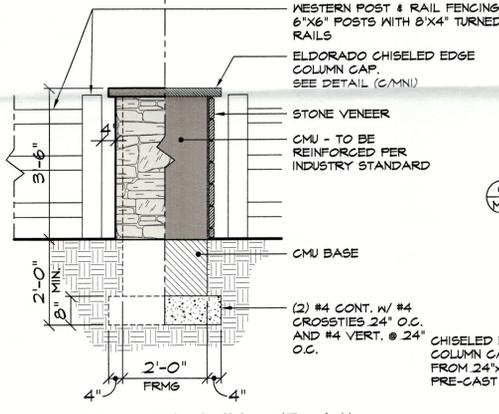


B COLUMN DETAIL
SCALE 1/2" = 1'-0"

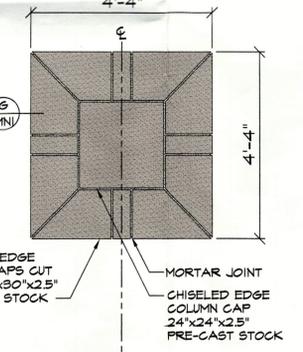

F PDSTL GAP DETAIL
SCALE 1/2" = 1'-0"

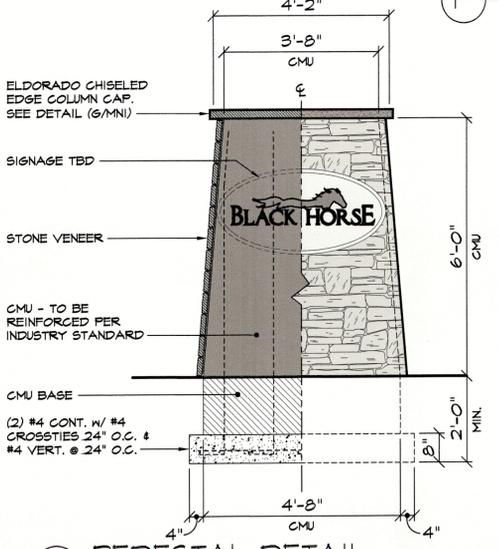

F PEDESTAL DETAIL
SCALE 1/2" = 1'-0"

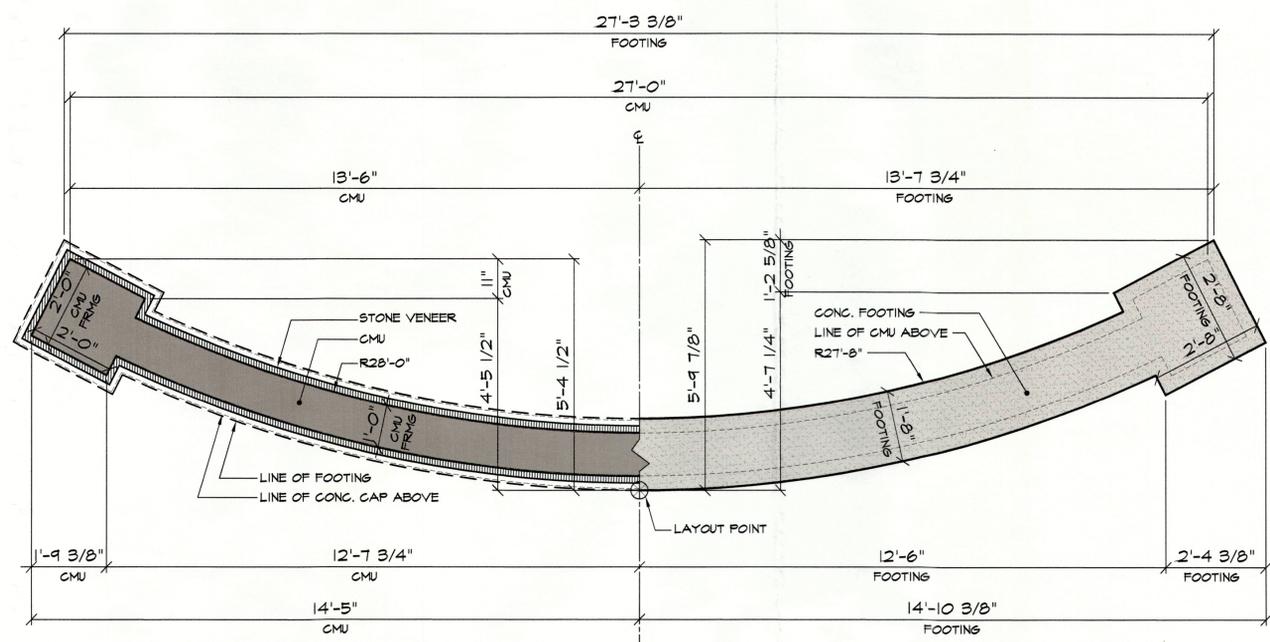

MONUMENT FRAMING PLAN
SCALE 1/2" = 1'-0"

MONUMENT FOOTING PLAN
SCALE 1/2" = 1'-0"

BUILDER/DESIGNER:
D.R. HORTON
 12910 Totem Lake Blvd. N.E.
 Suite 220
 Kirkland, WA 98034
 425-821-3400

BLACK HORSE
 ENTRANCE MONUMENT

D.R. HORTON
 America's Builder

REL 11/29/21
MN1