



A WALL SECTION
SCALE 1/2" = 1'-0"

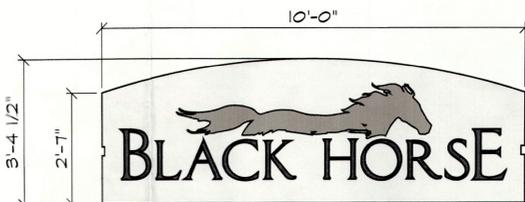


SIGNAGE DETAIL
SCALE 1/2" = 1'-0"


MATERIALS SELECTIONS	
PRE-CAST CAPS	MANUFACTURER: ELDORADO COLOR: EARTH STYLE: CHISELED EDGE
STONE VENEER	MANUFACTURER: ELDORADO COLOR: SIERRA STYLE: MOUNTAIN LEDGE
MORTAR	COLOR: EARTH (TO MATCH CONC. CAPS)
STUCCO FINISH	MANUFACTURER: SHERWIN-WILLIAMS COLOR: DIVERSE BEIGE (SW 6074)

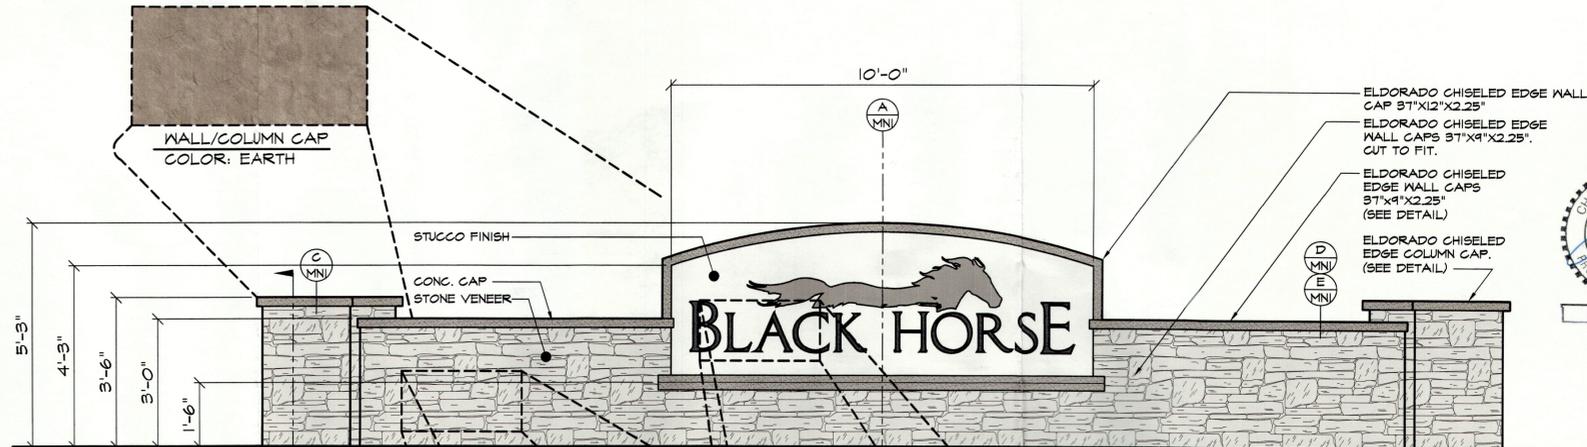


FRONT ELEVATION
SCALE 1/2" = 1'-0"

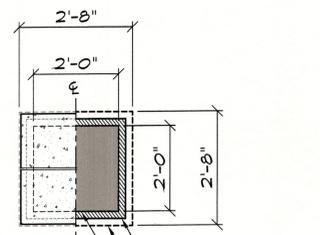


STONE VENEER
LINE OF FOOTING
CMU

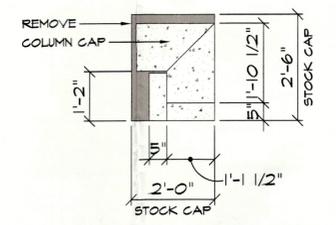


G PED CAP-CUT DETAIL
SCALE 1/2" = 1'-0"

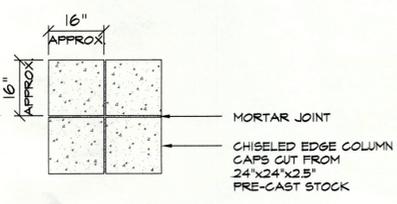


C COLUMN CAP DETAIL
SCALE 1/2" = 1'-0"

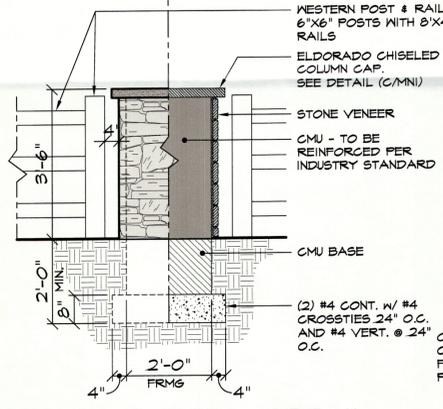


B COLUMN DETAIL
SCALE 1/2" = 1'-0"

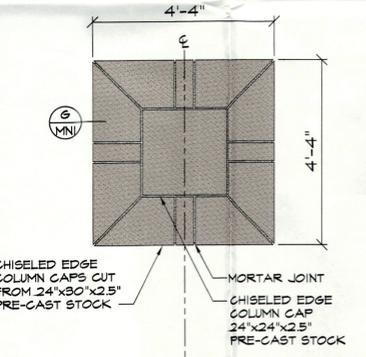


F PDSTL CAP DETAIL
SCALE 1/2" = 1'-0"

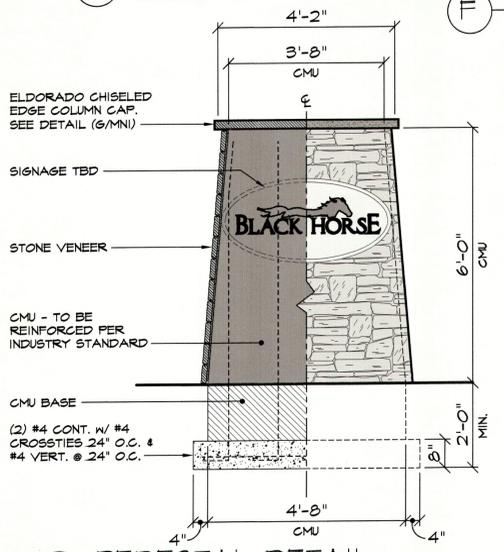

F PEDESTAL DETAIL
SCALE 1/2" = 1'-0"

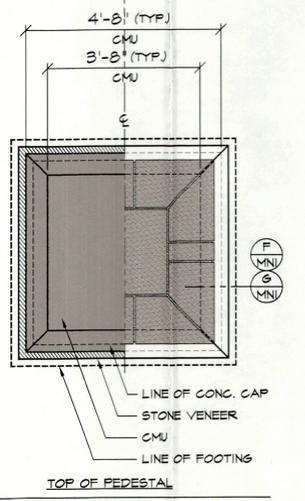


TOP OF PEDESTAL

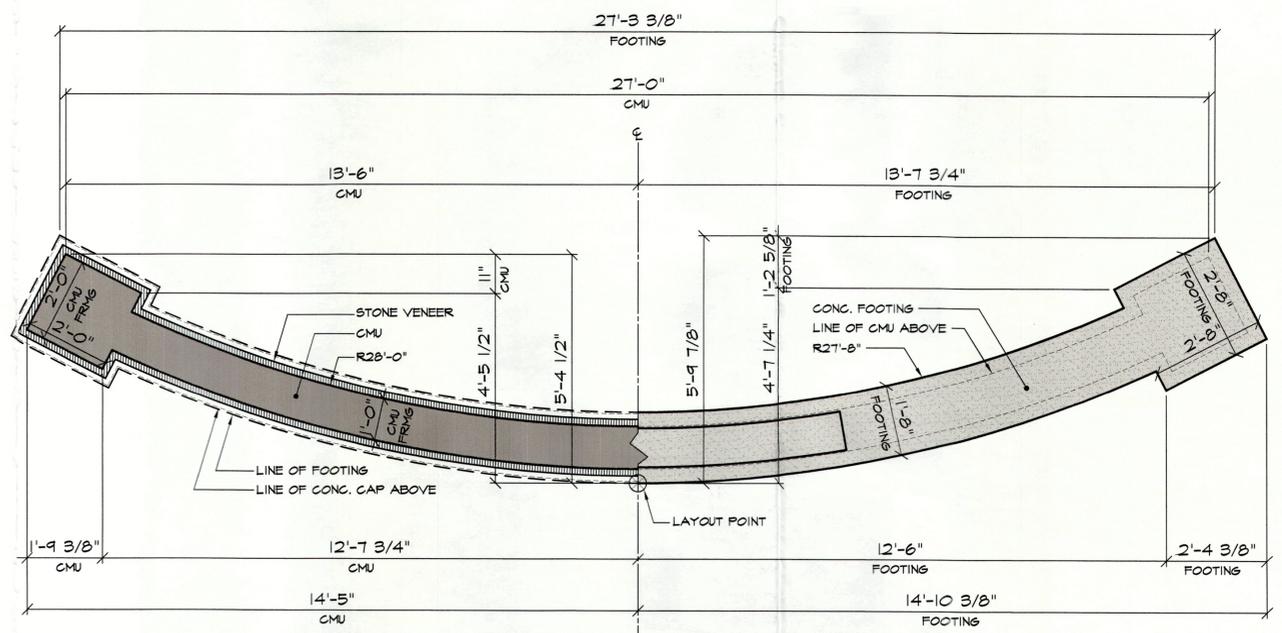

MONUMENT FRAMING PLAN
SCALE 1/2" = 1'-0"

MONUMENT FOOTING PLAN
SCALE 1/2" = 1'-0"

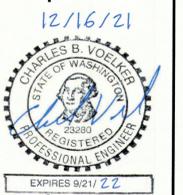

BUILDER/DESIGNER:
D.R. HORTON
12910 Totem Lake Blvd. N.E.
Suite 220
Kirkland, WA 98034
425-821-3400

BLACK HORSE
ENTRANCE MONUMENT



REL 12/13/21
MN1