
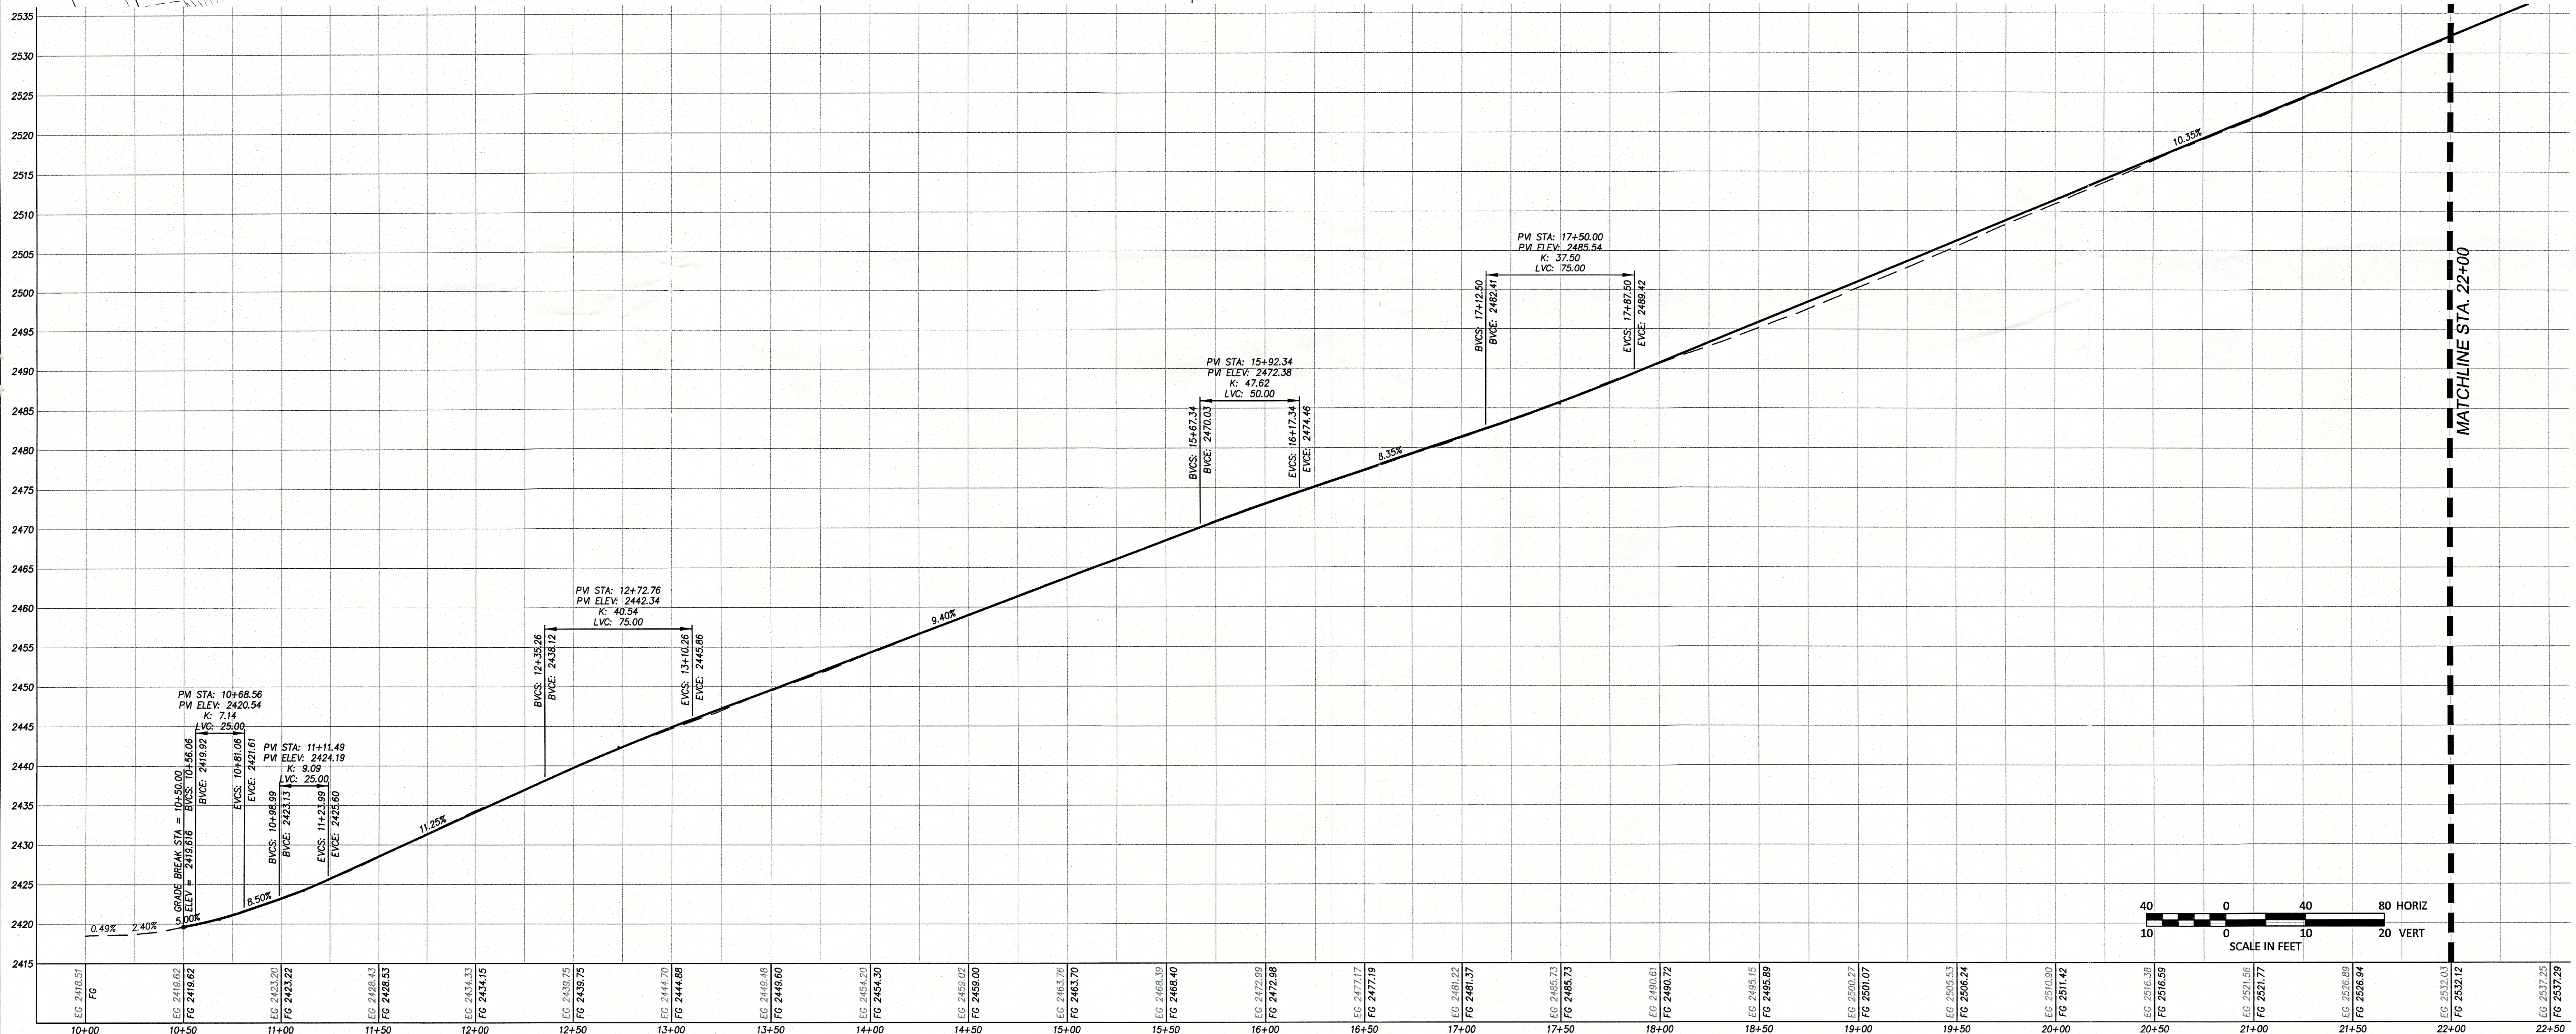


R&R HEIGHTS ROAD DESIGN
A PORTION OF THE S 1/2 OF SECTION 7, T. 20 N., R. 15 E., W.M.
KITITAS COUNTY, STATE OF WASHINGTON

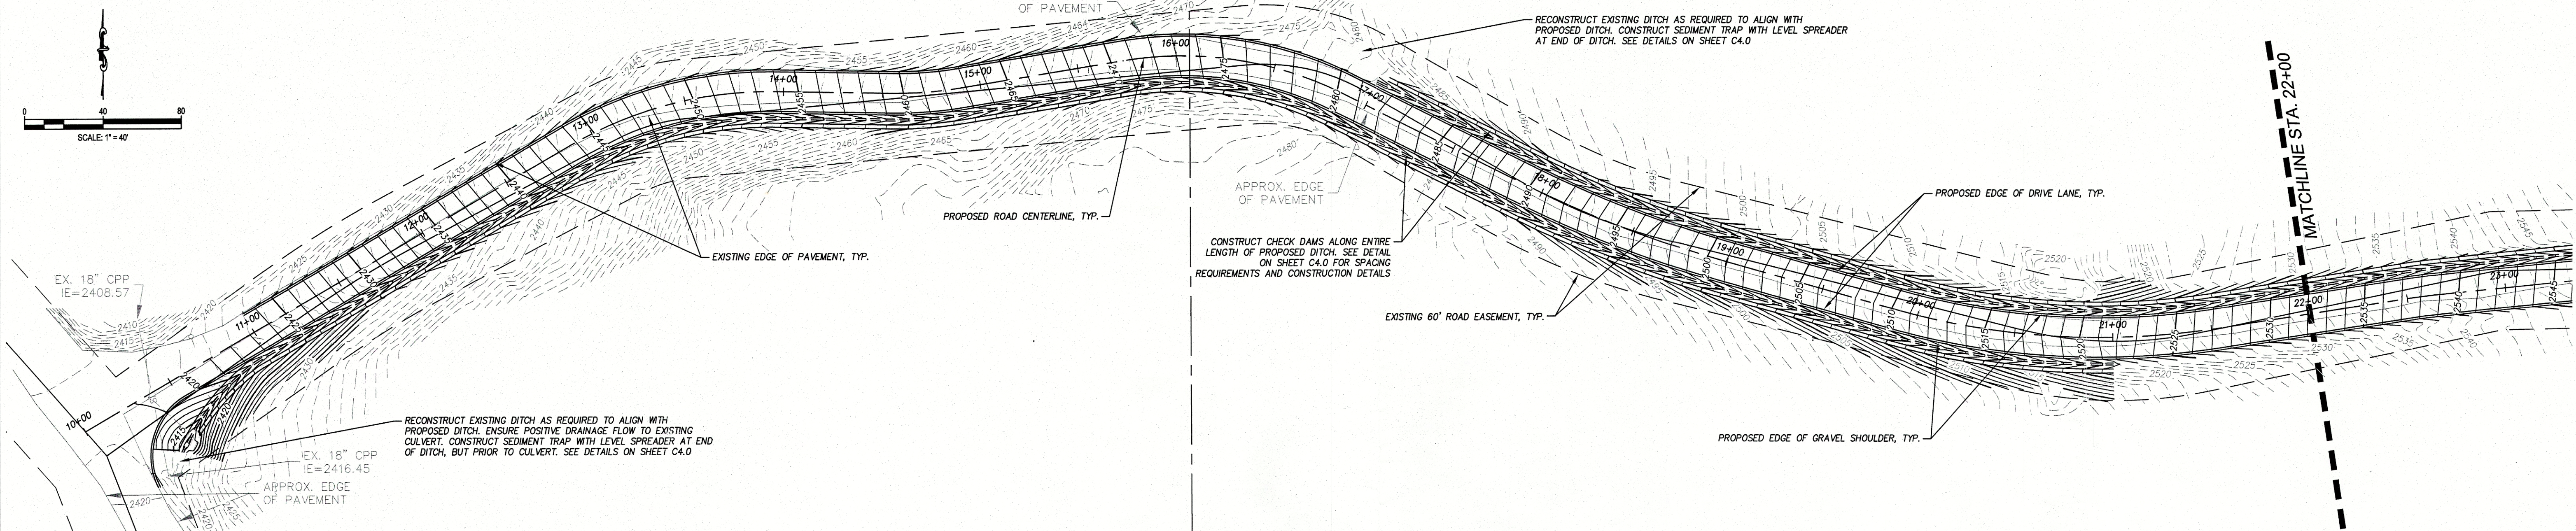

- SHEET NOTES:**
- PROTECT ALL EXISTING UTILITIES AND SITE FEATURES UNLESS OTHERWISE SPECIFIED.
 - EXPOSED AND UNWORKED SOILS SHALL BE TEMPORARILY OR PERMANENTLY STABILIZED AS SOON AS PRACTICABLE BY APPLICATION OF EFFECTIVE BEST MANAGEMENT PRACTICES (BMPs) THAT PROTECT THE SOIL FROM THE EROSION FORCES OF RAINFALL, FLOWING WATER, AND WIND.
 - NO SOILS SHOULD REMAIN EXPOSED AND UNWORKED FOR MORE TIME THAN THE TIME PERIODS SET FORTH BELOW TO PREVENT WIND AND WATER EROSION. THIS STABILIZATION REQUIREMENT APPLIES TO ALL SOILS ON SITE, WHETHER AT FINAL GRADE OR NOT.

DURING THE WET SEASON (OCTOBER 1 THROUGH JUNE 30): 5 DAYS

DURING THE DRY SEASON (JULY 1 THROUGH SEPTEMBER 30): 10 DAYS.
 - SOIL STOCKPILES SHALL BE STABILIZED AND PROTECTED WITH EROSION AND SEDIMENT CONTROL BMPs.
 - SEE SHEET C4.0 FOR ROAD SECTIONS AND DETAILS.



KITITAS COUNTY
APPROVED FOR CONSTRUCTION
THESE PLANS HAVE BEEN REVIEWED BY KITITAS COUNTY DEPARTMENT OF PUBLIC WORKS AND HAVE BEEN ACCEPTED FOR COMPLYING WITH THE REQUIREMENTS OF KITITAS COUNTY.

DIRECTOR OF PUBLIC WORKS _____ DATE _____

REVISIONS	
DESCRIPTION	DATE

CHAD JAMES
STATE OF WASH.
REGISTERED
PROFESSIONAL ENGINEER
2/9/16

R&R HEIGHTS ROAD DESIGN
INLAND NETWORKS
GRADING & DRAINAGE PLAN
& PROFILE START TO 22+00

Encompass
ENGINEERING & SURVEYING
Western Washington Division
165 NE Juniper Street, Suite 201 • Issaquah, WA 98027 • Phone: (425) 392-0250 • Fax: (425) 391-3055
Eastern Washington Division
407 Stillwater Blvd. • Cle Elum, WA 98922 • Phone: (509) 674-7433 • Fax: (509) 674-7419

JOB NO.	15160
DATE	FEB. 2016
SCALE	1"=40'
DESIGNED	SDC
DRAWN	SDC
CHECKED	MKK/CJA
APPROVED	CJA
SHEET	C3.0