

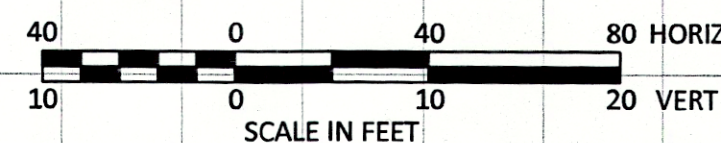


R&R HEIGHTS ROAD DESIGN
A PORTION OF THE S 1/2 OF SECTION 7, T. 20 N., R. 15 E., W.M.
KITITITAS COUNTY, STATE OF WASHINGTON

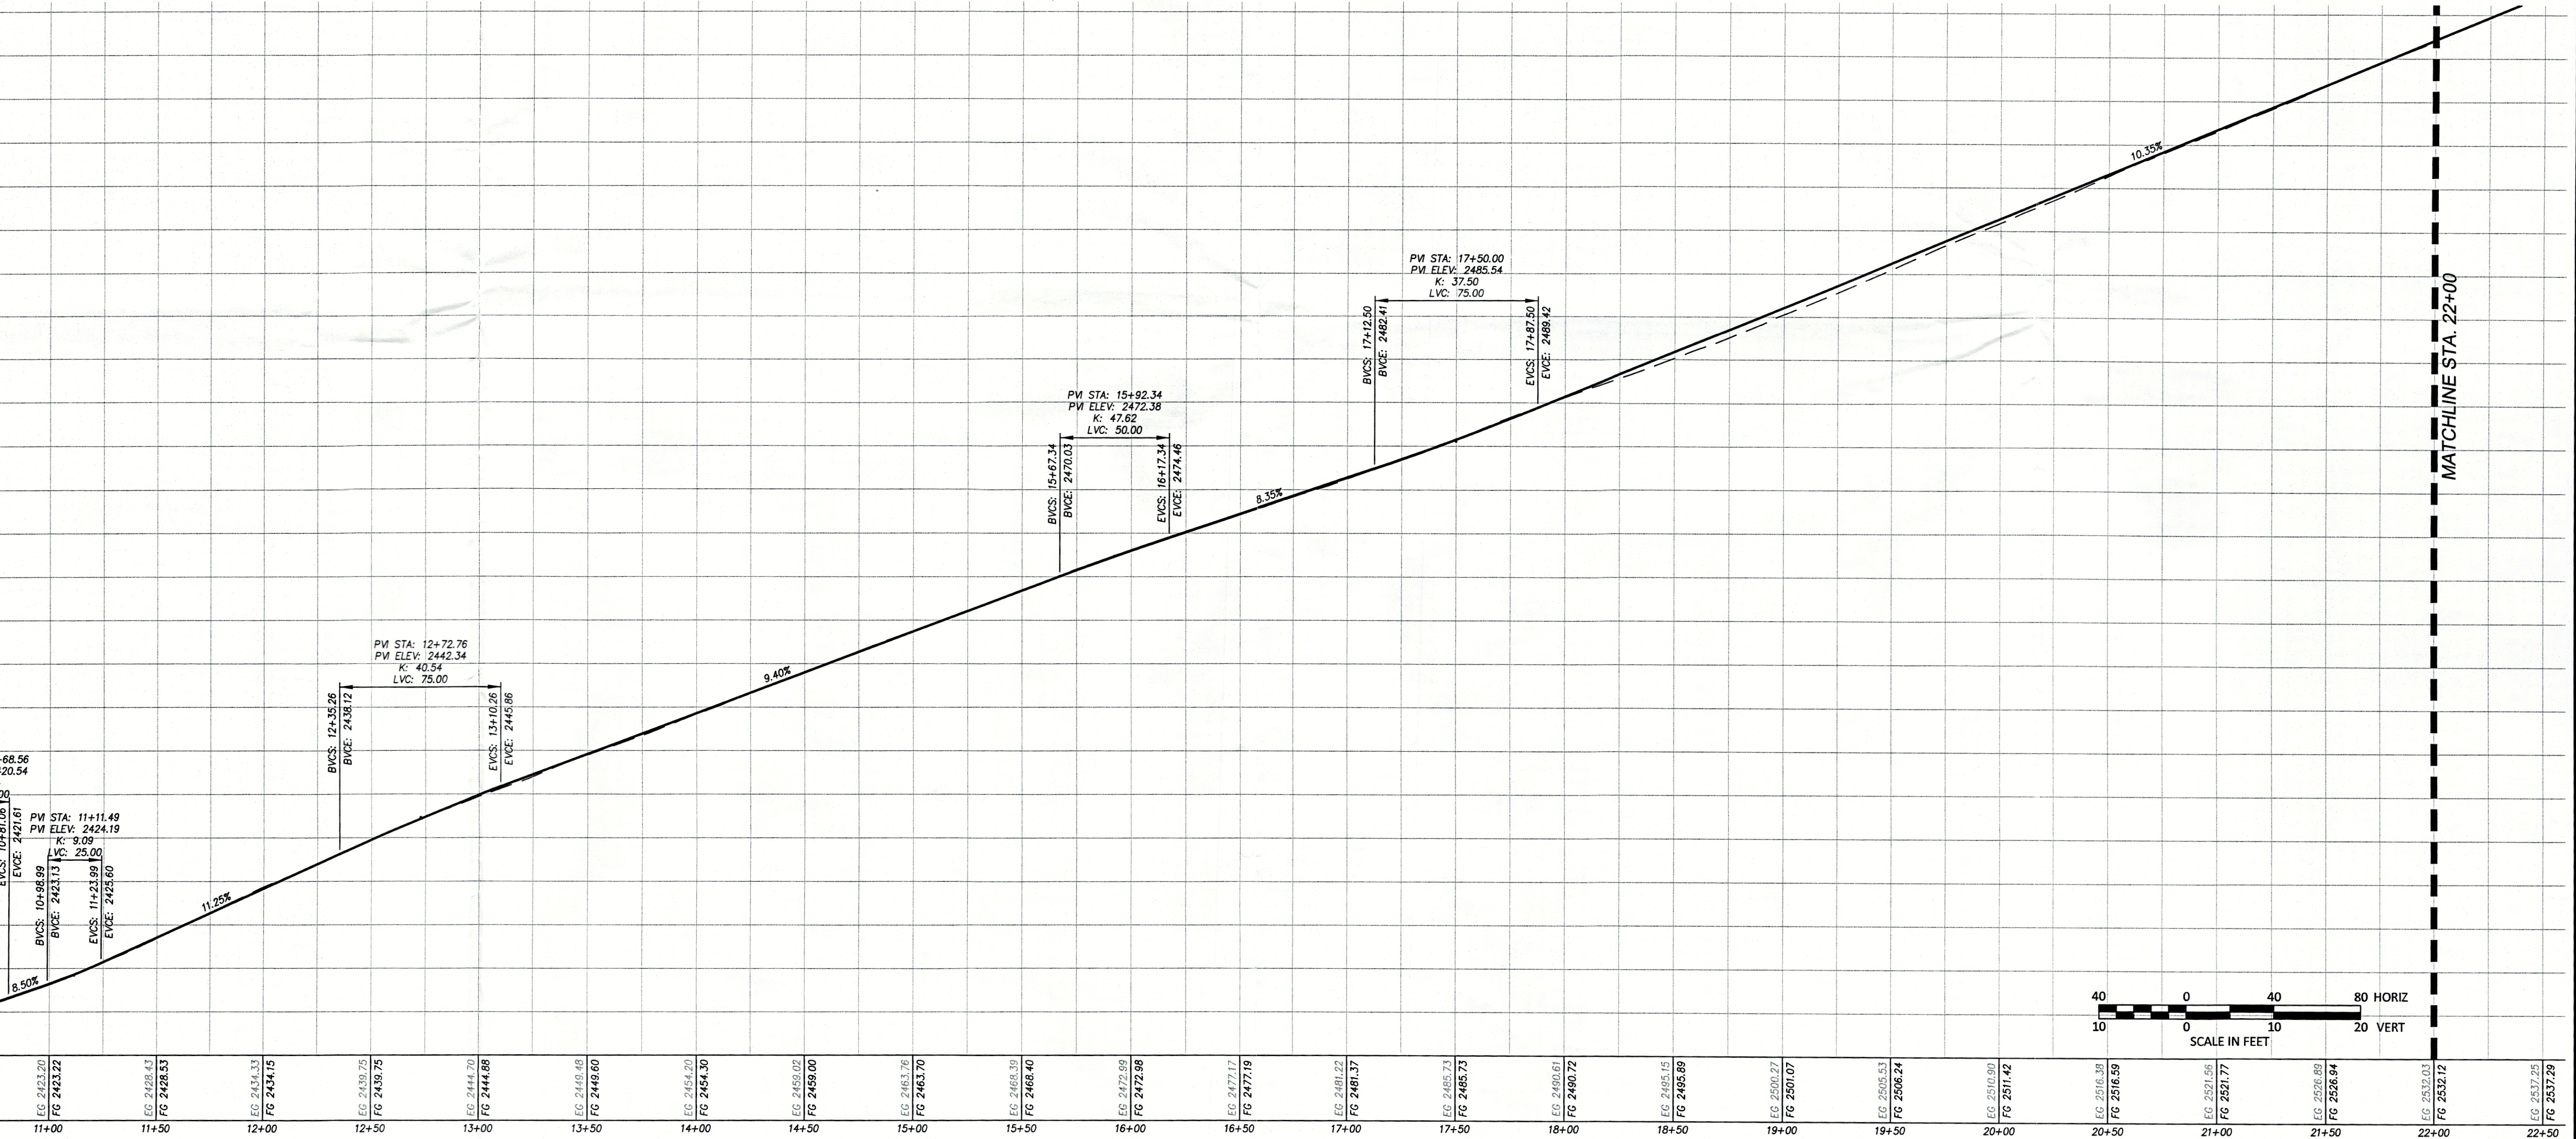

1. NO SOILS SHOULD REMAIN EXPOSED AND UNWORKED FOR MORE TIME THAN THE TIME PERIODS SET FORTH BELOW TO PREVENT WIND AND WATER EROSION. THIS STABILIZATION REQUIREMENT APPLIES TO ALL SOILS ON SITE, WHETHER AT FINAL GRADE OR NOT.
2. DURING THE WET SEASON (OCTOBER 1 THROUGH JUNE 30): 5 DAYS
3. SOIL STABILIZATION BMPs SHALL BE APPROPRIATE FOR THE SITE CONDITIONS, TIME OF YEAR, AND THE DURATION OF THE PROJECT.
4. SOIL STOCKPILES SHALL BE STABILIZED AND PROTECTED WITH EROSION AND SEDIMENT CONTROL BMPs.
5. SEE SHEET C4.0 FOR ROAD SECTIONS AND DETAILS.

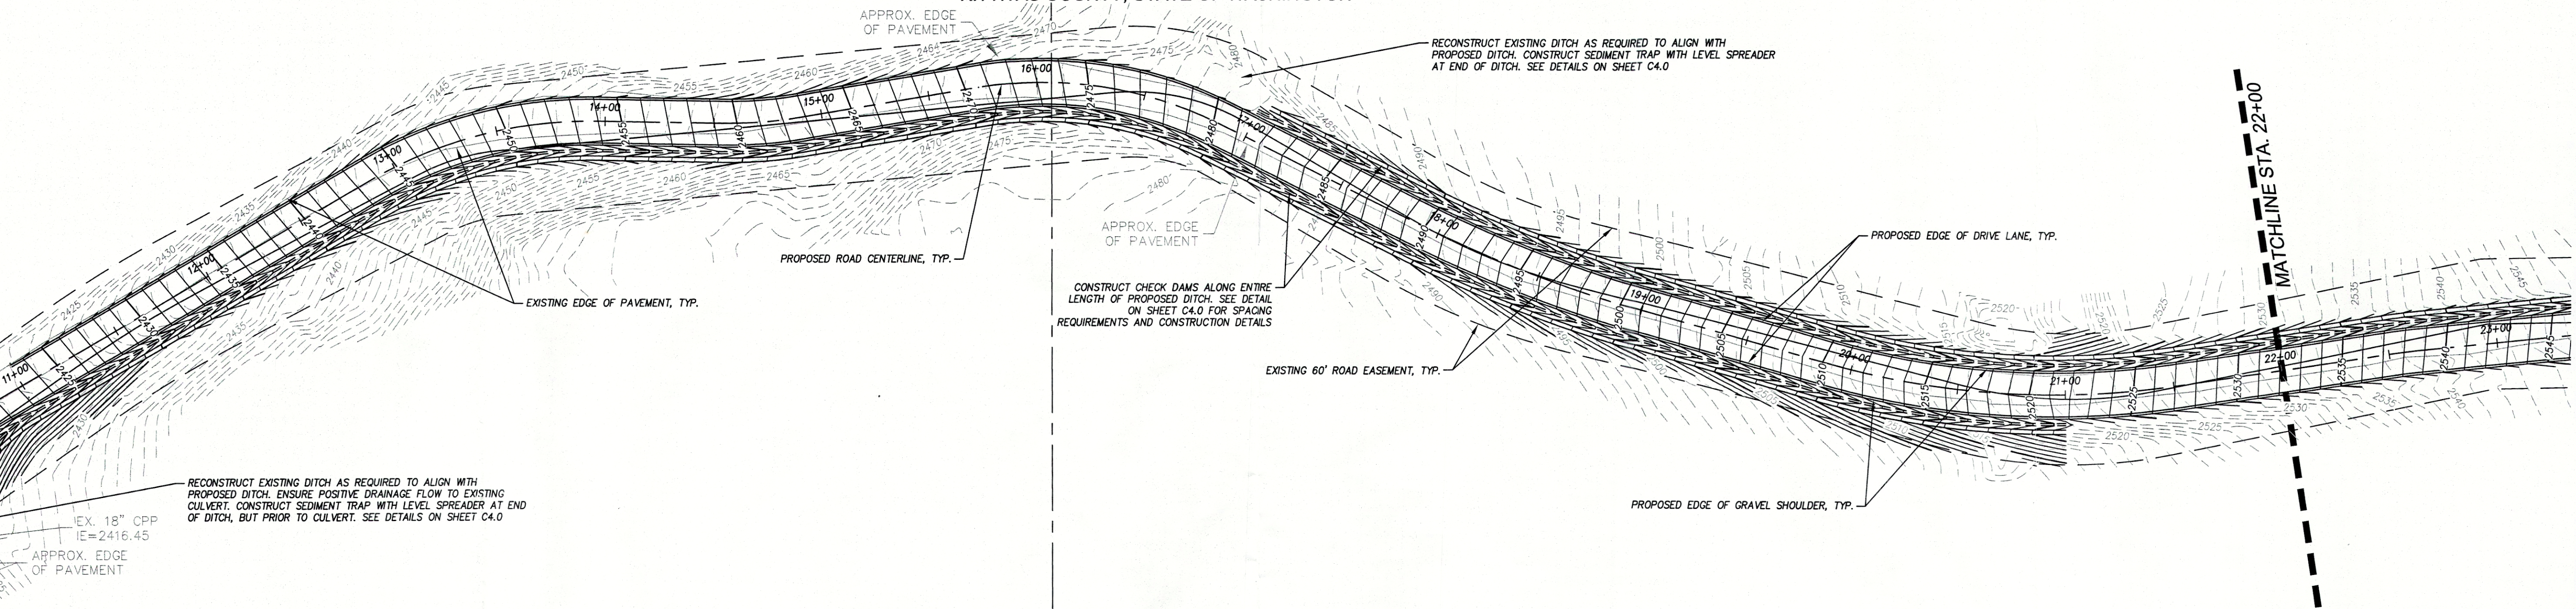

KITITITAS COUNTY
APPROVED FOR CONSTRUCTION

THESE PLANS HAVE BEEN REVIEWED BY KITITITAS COUNTY DEPARTMENT OF PUBLIC WORKS AND HAVE BEEN ACCEPTED FOR COMPLYING WITH THE REQUIREMENTS OF KITITITAS COUNTY.

DIRECTOR OF PUBLIC WORKS

DATE

R&R HEIGHTS ROAD DESIGN
INLAND NETWORKS
GRADING & DRAINAGE PLAN
& PROFILE START TO 22+00


Encompass
ENGINEERING & SURVEYING

Western Washington Division
165 NE Juniper Street, Suite 201 • Issaquah, WA 98027 • Phone: (425) 392-0250 • Fax: (425) 391-3055
Eastern Washington Division
407 Swiftwater Blvd. • Cle Elum, WA 98922 • Phone: (509) 674-7433 • Fax: (509) 674-7419

JOB NO.	15160
DATE	FEB. 2016
SCALE	1"=40'
DESIGNED	SDC
DRAWN	SDC
CHECKED	MKK/CJA
APPROVED	CJA
SHEET	C3.0

REVISIONS

DESCRIPTION	BY	DATE

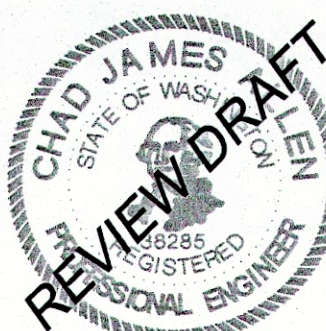

2/9/16

THE PLANS SET FORTH ON THIS SHEET ARE AND SHALL REMAIN THE PROPERTY OF ENCOMPASS ENGINEERING & SURVEYING.