



MONTGOMERY BUILDING DESIGN
 SOUTH GLEELUM
 WASHINGTON 98943
 info@montgomerybd.com
 206-477-2104
 206-304-4265


ENGINEER OF RECORD
 MAP #
 20-15-36058-0003

BUTLER STORAGE
 SITE PLAN
 SR970 GLEELUM, WASHINGTON

ISSUED	REVISION
12-18-2014	REVISE
3-22-2014	REVISE
7-29-2014	REVISE
2-11-2015	REVISE

SITE PLAN
 2013-062

A1

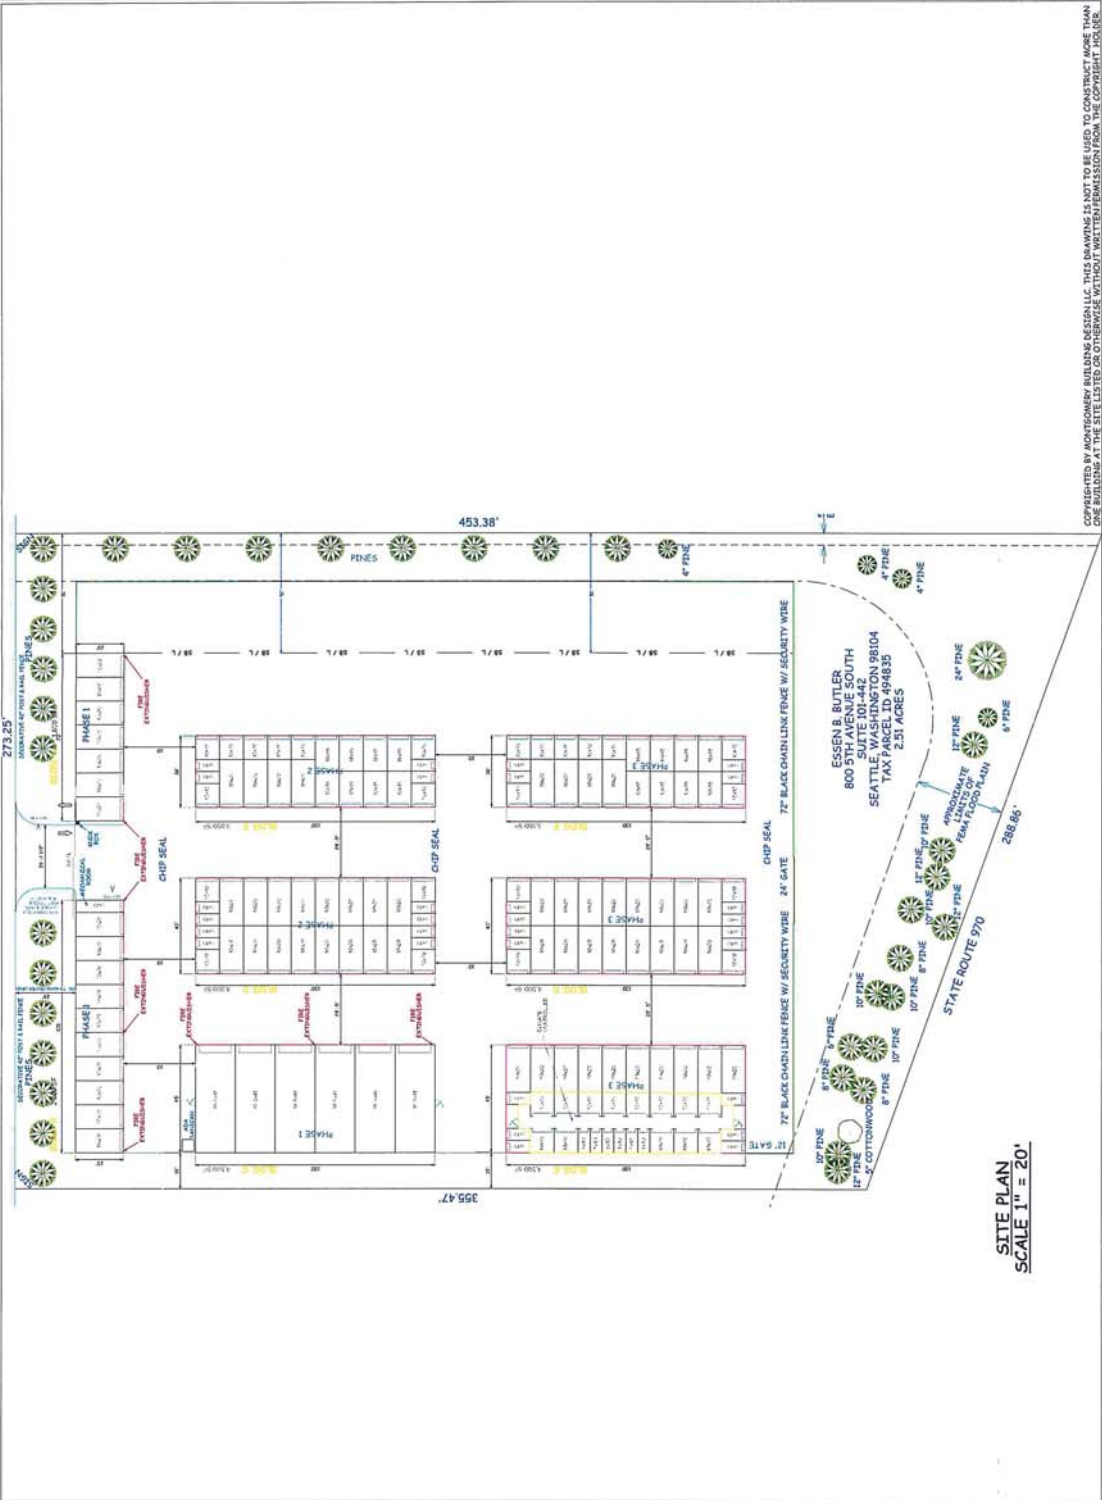

COPYRIGHTED BY MONTGOMERY BUILDING DESIGN, LLC. THIS DRAWING IS NOT TO BE USED TO CONTRACT WORK UNLESS SIGNED BY THE ENGINEER OF RECORD. THIS DRAWING IS NOT TO BE REPRODUCED OR TRANSMITTED IN ANY FORM OR BY ANY MEANS, ELECTRONIC OR MECHANICAL, INCLUDING PHOTOCOPYING, RECORDING, OR BY ANY INFORMATION STORAGE AND RETRIEVAL SYSTEM.

SITE PLAN
 SCALE 1" = 20'

