


1" = 100'

 


LOT 2
KCCSP
2005-09-120121

SITE PLAN
OF

TAMARACK RIDGE

A PORTION OF SECTION 01, TOWNSHIP 19 N., RANGE 14 E., W.M.
KITITAS COUNTY, WASHINGTON

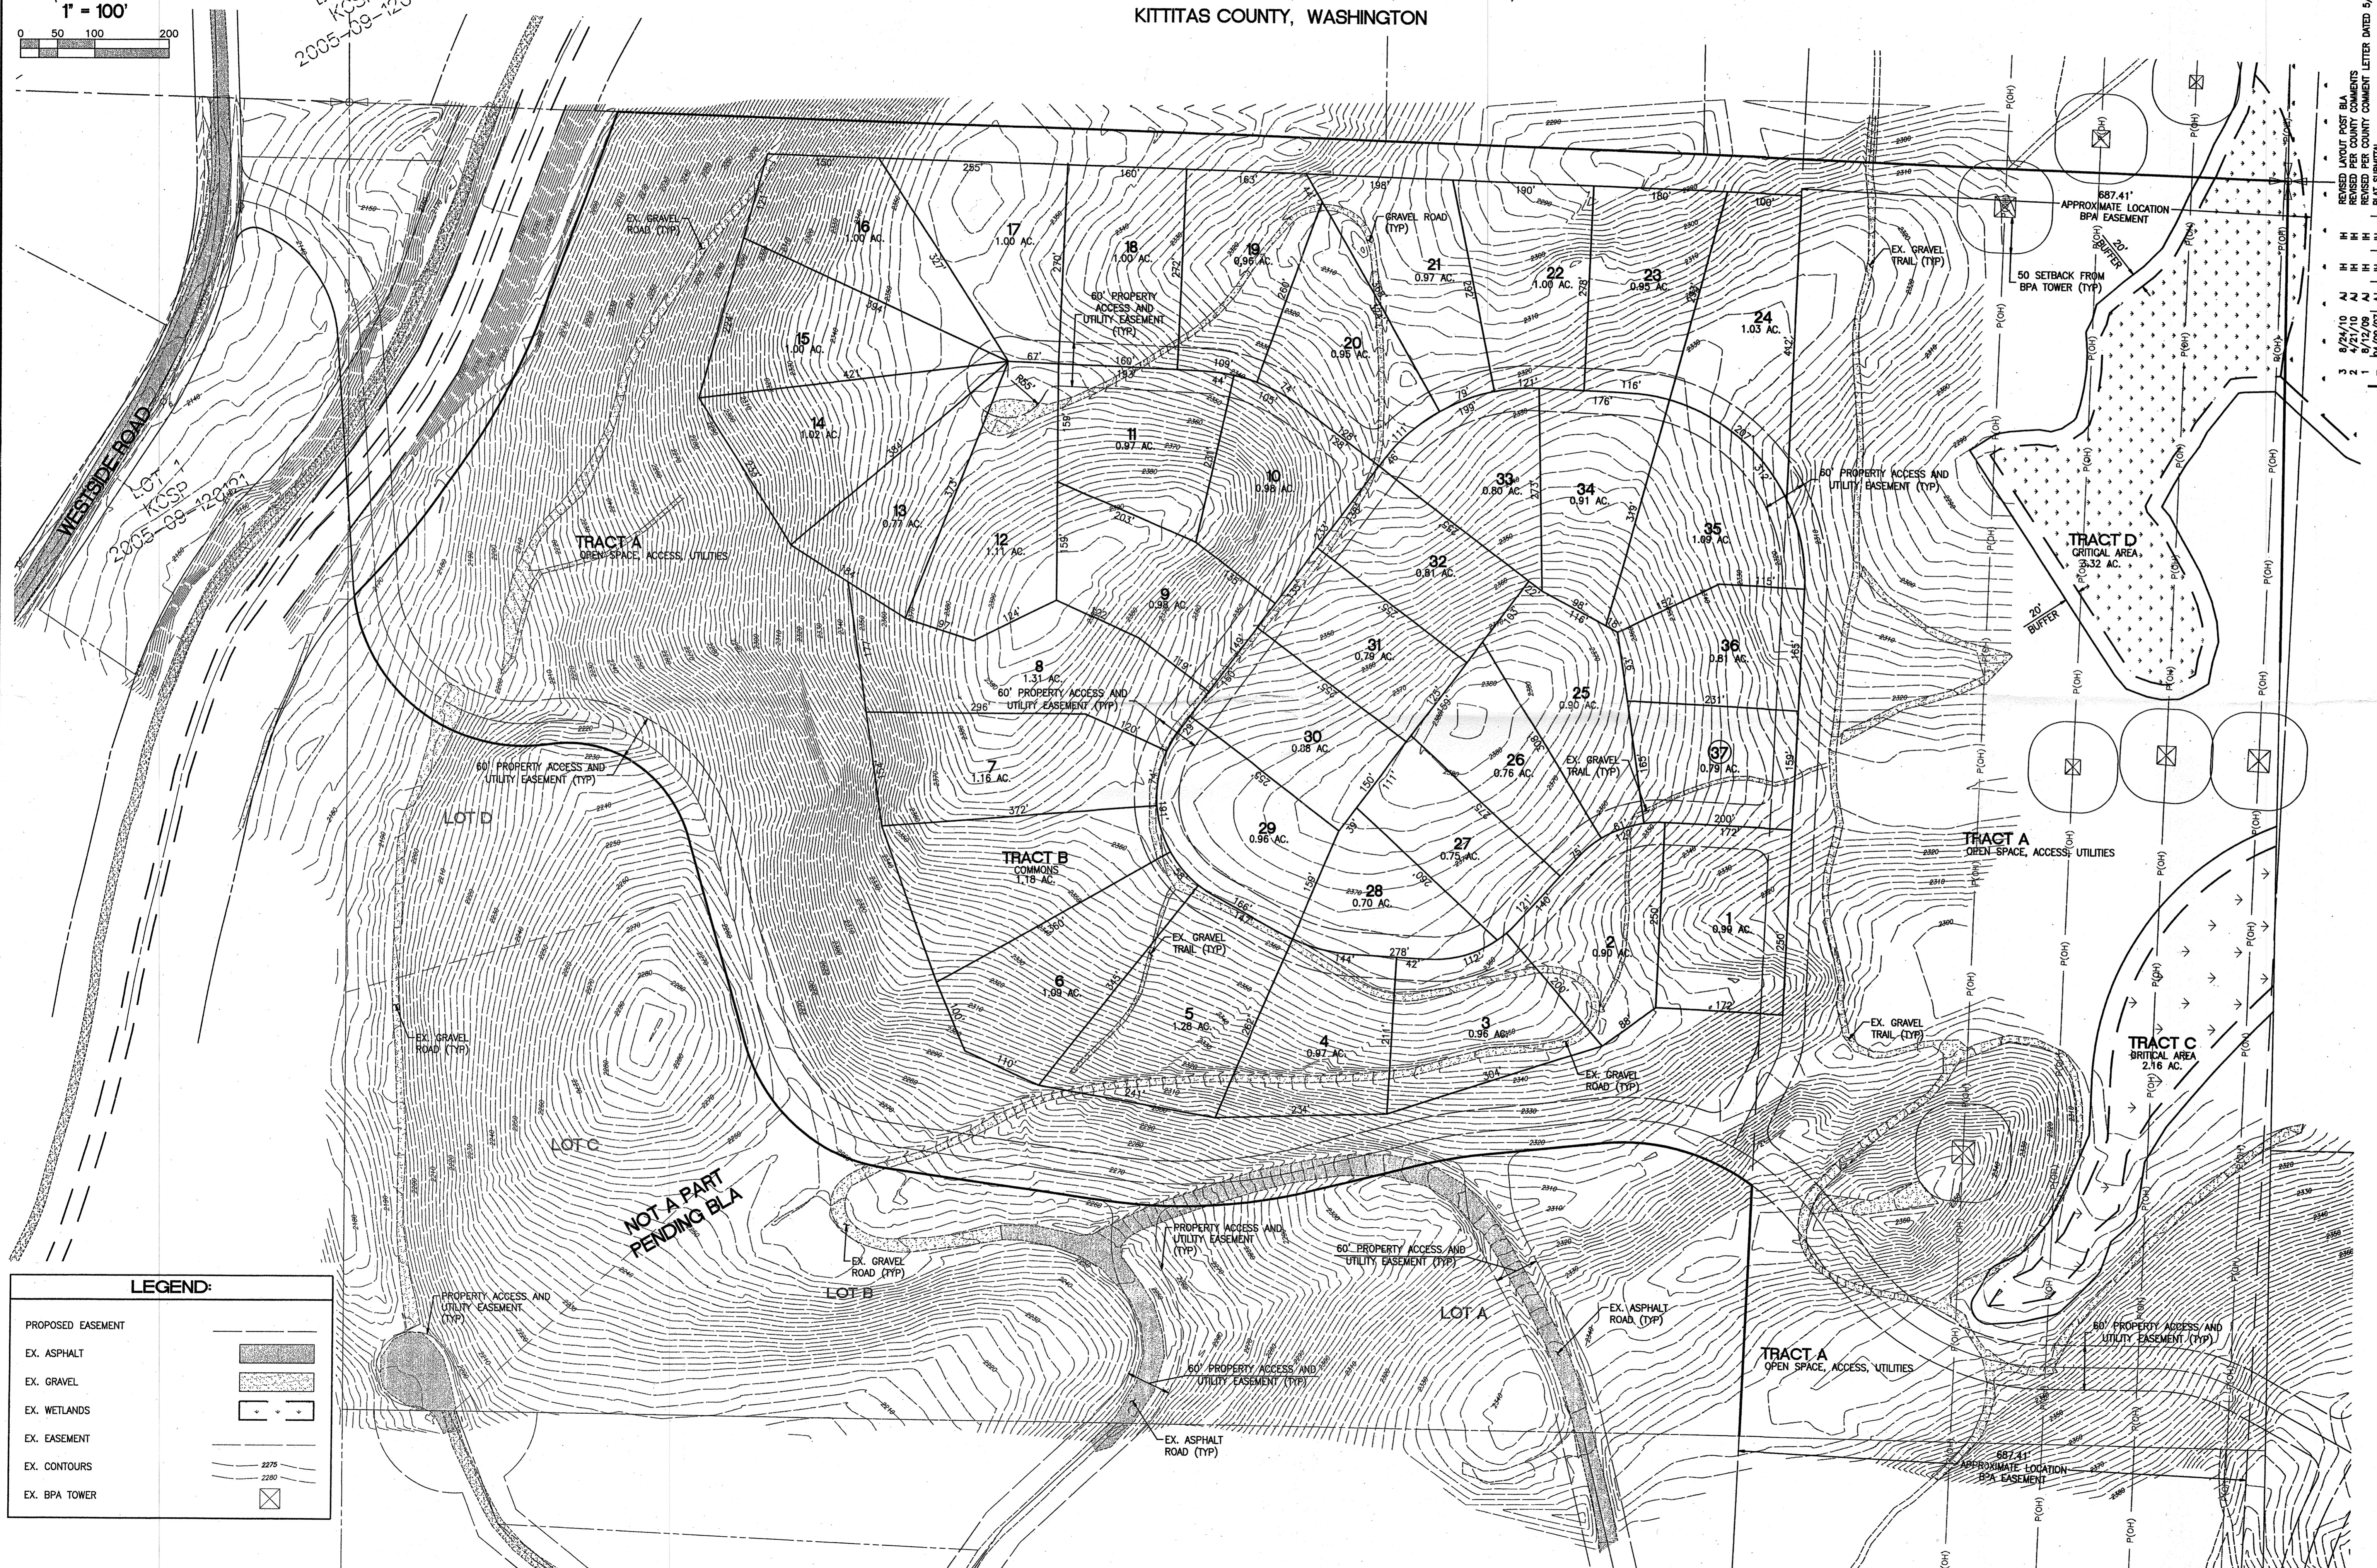

LEGEND:

PROPOSED EASEMENT	
EX. ASPHALT	
EX. GRAVEL	
EX. WETLANDS	
EX. EASEMENT	
EX. CONTOURS	
EX. BPA TOWER	


REVISIONS

No.	Date	By	Chd.	Appr.
3	8/24/10	AJ		HH
2	4/21/10	AJ		HH
1	9/12/09	AJ		HH
	04/29/07	AJ		HH

REVISED LAYOUT POST BLA
REVISED PER COUNTY COMMENTS
REVISED PER COUNTY COMMENT LETTER DATED 5/04/07
PCAT SUBMITTAL

Title
SITE PLAN
OF
TAMARACK RIDGE

For:
STUART VISTA, LLC
206 WEST FIRST STREET
CLE ELUM, WA 98922

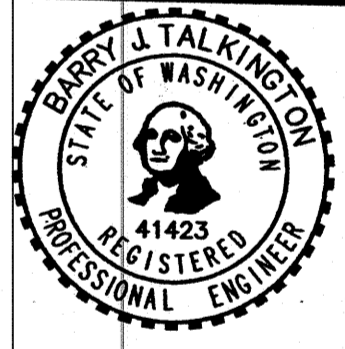

Scale:

Horizontal	1" = 100'
Vertical	N/A

Designed: JH
Drawn: AL
Checked: JH
Approved: JH
Date: 4/09/07

18215 72ND AVENUE SOUTH
KENT, WA 98032
(425)251-6222
(425)251-8782 FAX
CIVIL ENGINEERING, LAND PLANNING,
SURVEYING, ENVIRONMENTAL SERVICES



Job Number: 12854
Sheet: 2 of 2

RECEIVED
FEB 03 2011
KITITAS COUNTY
CDS