




SITE PLAN
SCALE: 1" = 40'

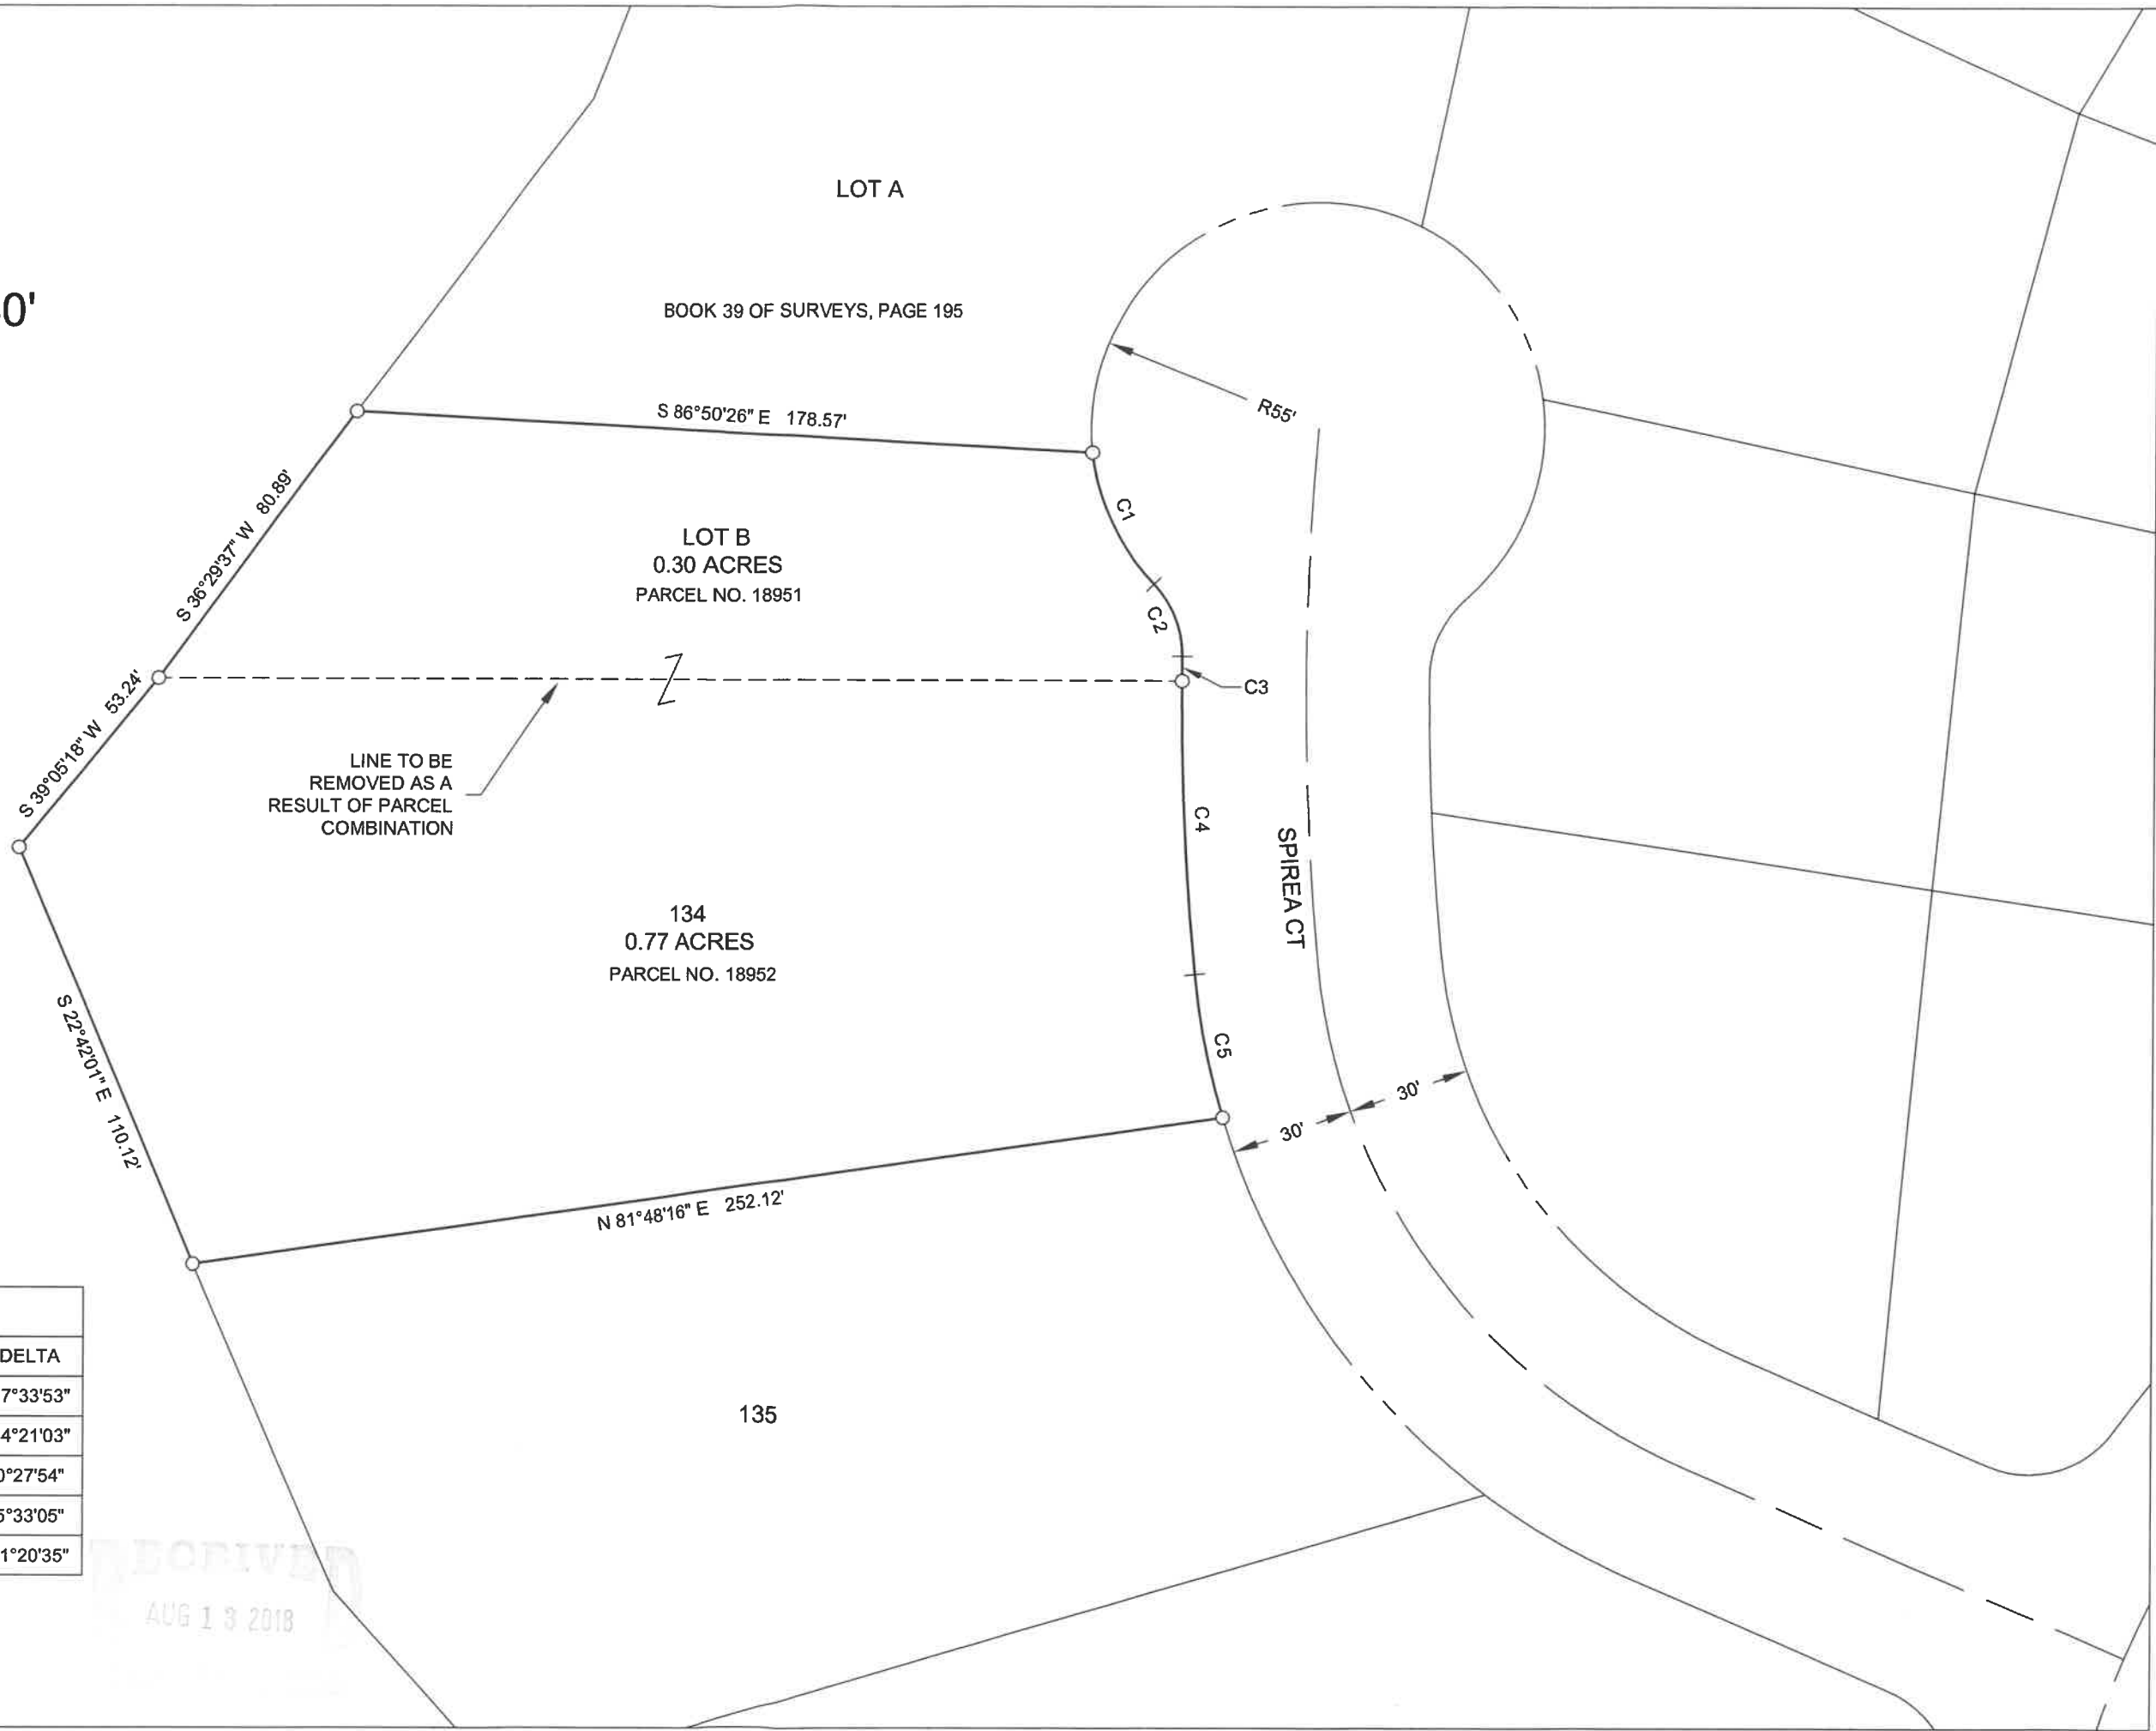

LOT A

BOOK 39 OF SURVEYS, PAGE 195

S 86°50'26" E 178.57'

LOT B
0.30 ACRES
PARCEL NO. 18951

LINE TO BE
REMOVED AS A
RESULT OF PARCEL
COMBINATION

134
0.77 ACRES
PARCEL NO. 18952

135

SPIREA CT

R55'

C1

C2

C3

C4

C5

30'

30'

N 81°48'16" E 252.12'

S 39°05'18" W 53.24'

S 36°29'37" W 80.89'

S 22°42'01" E 110.12'

CURVE TABLE

CURVE #	RADIUS	LENGTH	DELTA
C1	55.00'	36.06'	37°33'53"
C2	25.00'	19.35'	44°21'03"
C3	740.00'	6.01'	0°27'54"
C4	740.00'	71.70'	5°33'05"
C5	180.00'	35.63'	11°20'35"

RECEIVED
AUG 13 2018