



McAniff

Lot 6

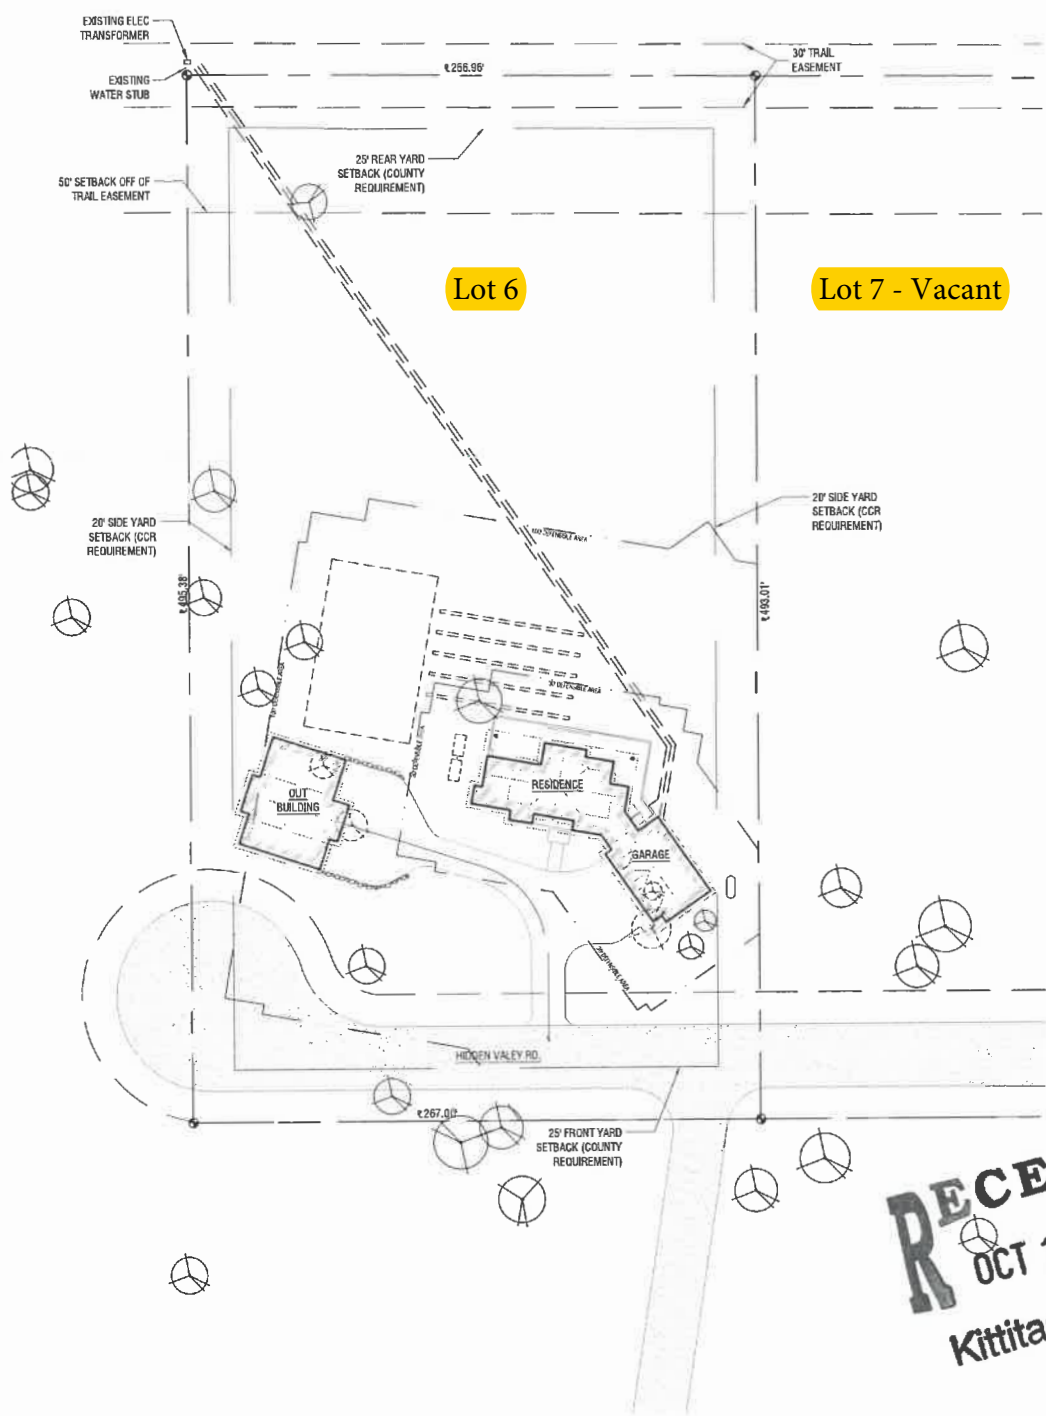

1 PLOT PLAN
SCALE: 1" = 40'-0"

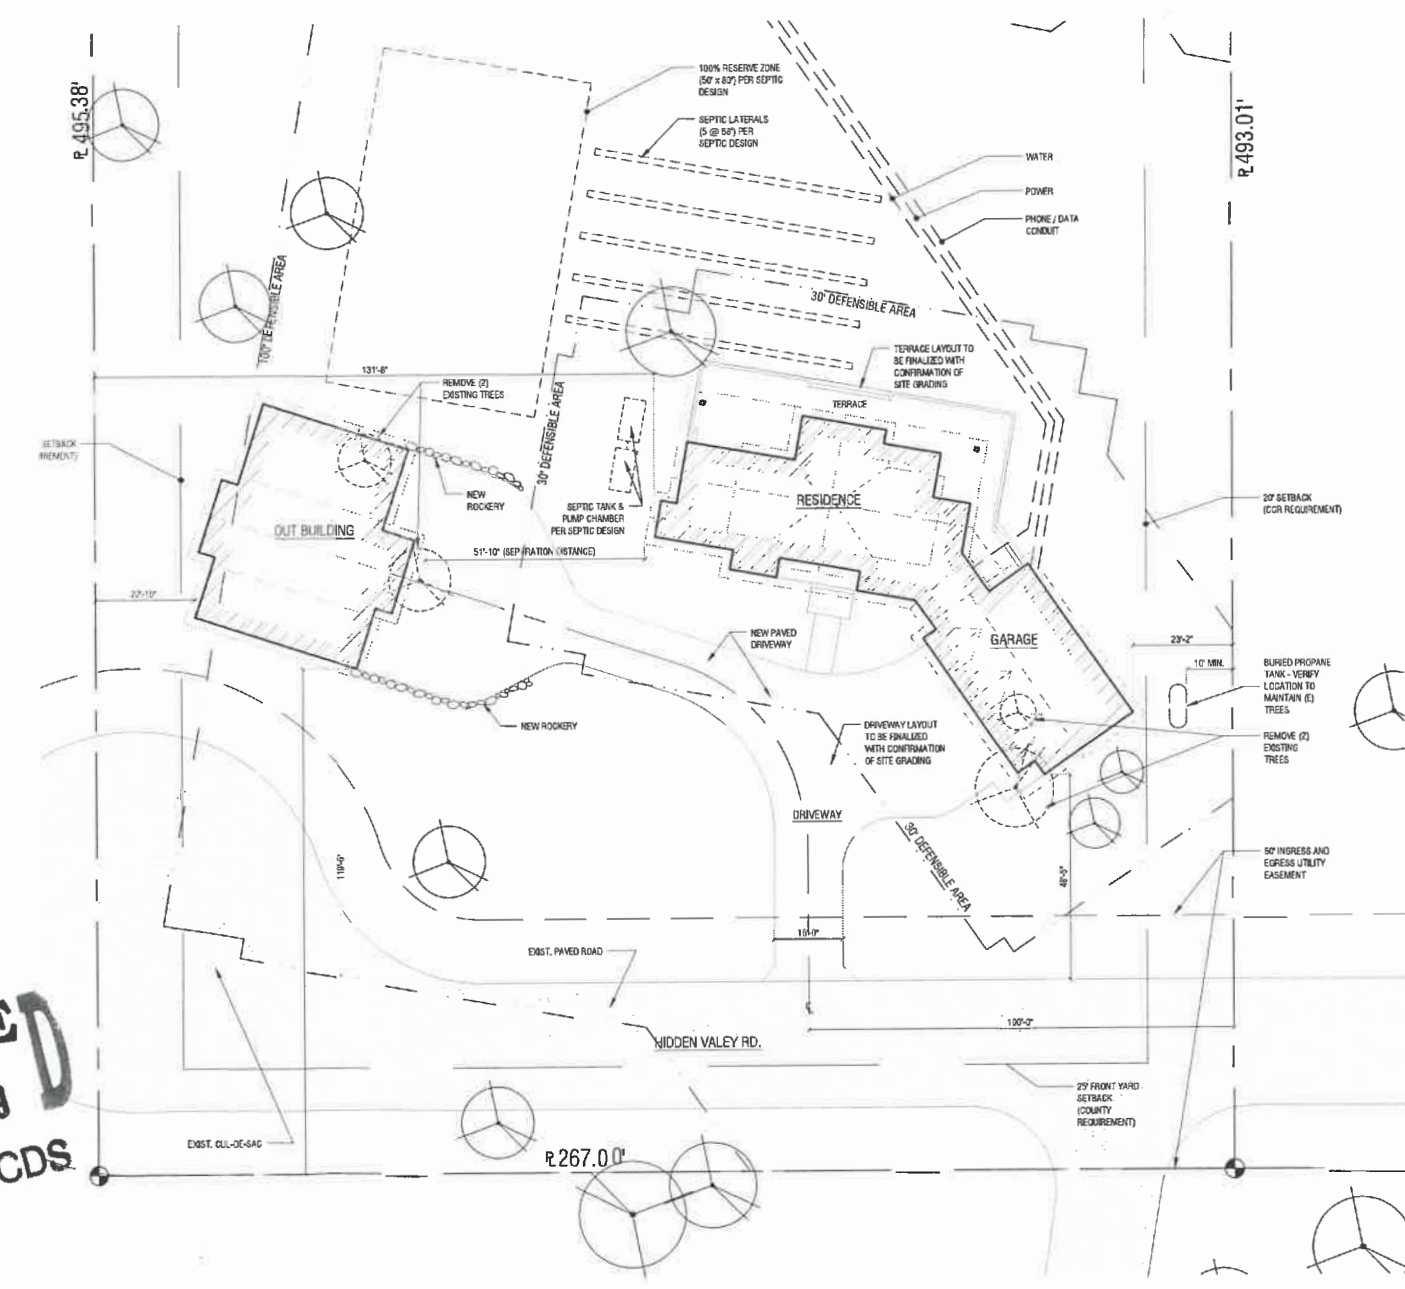

2 DETAIL SITE PLAN
SCALE: 1" = 20'-0"

SITE LEGEND		TREE LEGEND	
—	PROPERTY LINE	○	EXISTING TREE TO REMAIN
- - -	SETBACK/BUFFER LINE	○	EXISTING TREE TO BE REMOVED
- - -	EASEMENT LINE	○	PROPOSED TREE
- - -	TOPOGRAPHIC LINE		
- - -	MODIFIED TOPOGRAPHIC LINE		
X +150.0'	SPOTPOINT ELEVATION		
—	LINE OF DEFENSIBLE AREA (20' LEAN, CLEAN & GREEN ZONE)		
—	LINE OF DEFENSIBLE AREA (100' PROTECTED PLANT ZONE)		
—	TREE PROTECTION		
—	UTILITY LINE		
□	PROPOSED STRUCTURE		
—	ROAD ACCESS		

RECEIVED
OCT 11 2019
Kittitas Co. CDS



Cle Elum Residence

2989 Hidden Valley Road
Cle Elum, WA 98922
© COPYRIGHT 2017 BELL CRAFT ARCHITECTS, SEATTLE, WA

DRAFT
CONSTRUCTION
DOCUMENTS
DATE: 8/15/2017
FILE NAME:
SUMC-A1.0 Site Plan.dwg

SHEET SIZE: D (24 X 36)
REVISIONS:
NO. DATE:

DRAWN BY: BGP
CHECKED BY: BGP

PLOT PLAN,
DETAIL SITE PLAN

SCALE: 1/8" = 1'-0"

A1.0