


BEAVER LANE

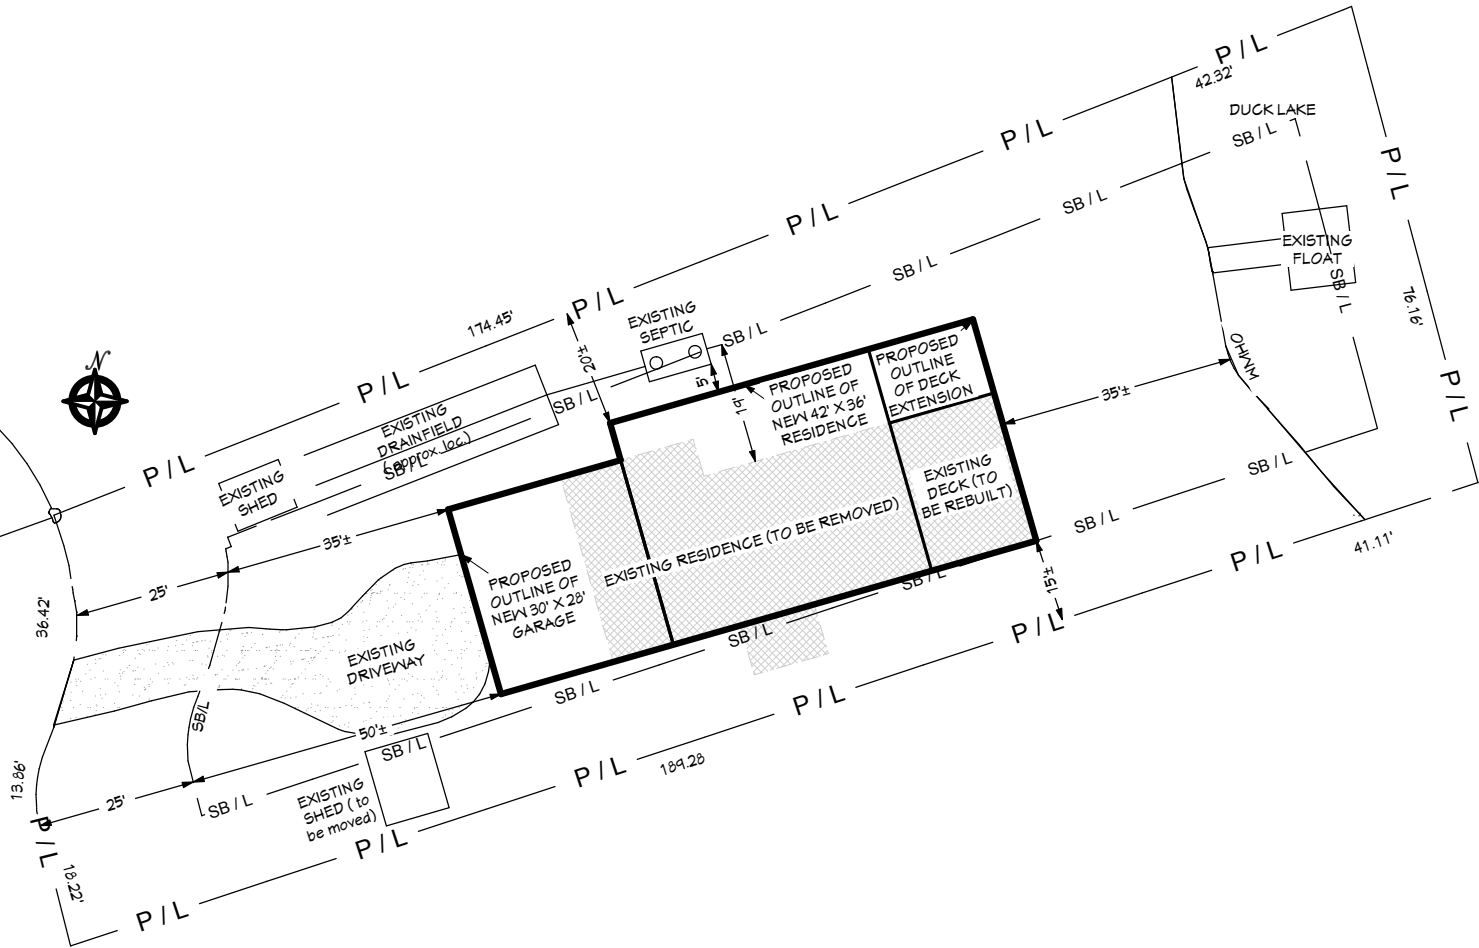

SCALE 1" = 30'

COPYRIGHTED BY ALPINE DESIGN & INSPECTION, INC. THIS DRAWING IS NOT TO BE USED TO CONSTRUCT MORE THAN ONE BUILDING AT THE SITE LISTED OR ANY OTHER WITHOUT WRITTEN PERMISSION FROM THE COPYRIGHT HOLDER.

SITE PLAN

PARCEL#
860534

411 BEAVER LN,
CLE ELUM


FEBRUARY 2017

SITE PLAN

NO SCALE

1/2

ALPINE DESIGN
CLE ELUM, WA 98922
CALL: 509.358.1397

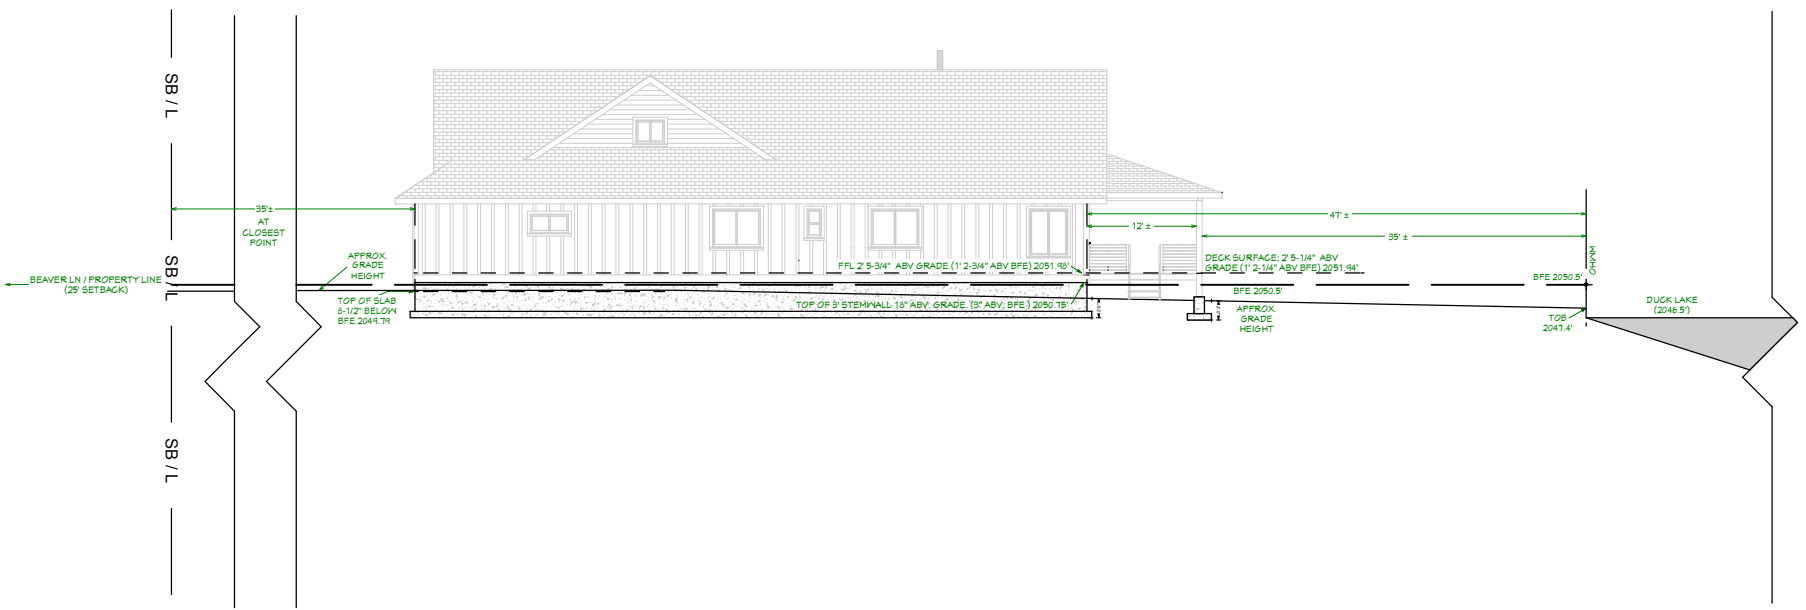

SCALE 1" = 20'

COPYRIGHTED BY ALPINE DESIGN & INSPECTION, INC. THIS DRAWING IS NOT TO BE USED TO CONSTRUCT MORE THAN ONE BUILDING AT THE SITE LISTED OR ANY OTHER WITHOUT WRITTEN PERMISSION FROM THE COPYRIGHT HOLDER.

SITE PLAN

PARCEL#
860634

411 BEAVER LN,
CLE ELUM

FEBRUARY 2017

PROFILE SITE PLAN
NO SCALE

2/2

ALPINE DESIGN
WWW.ALPIINEDSIGN.COM
CLE ELUM, WA 98241
CALL: 360.536.1397