


RECEIVED
SEP 12 2019
Kittitas Co. CDS

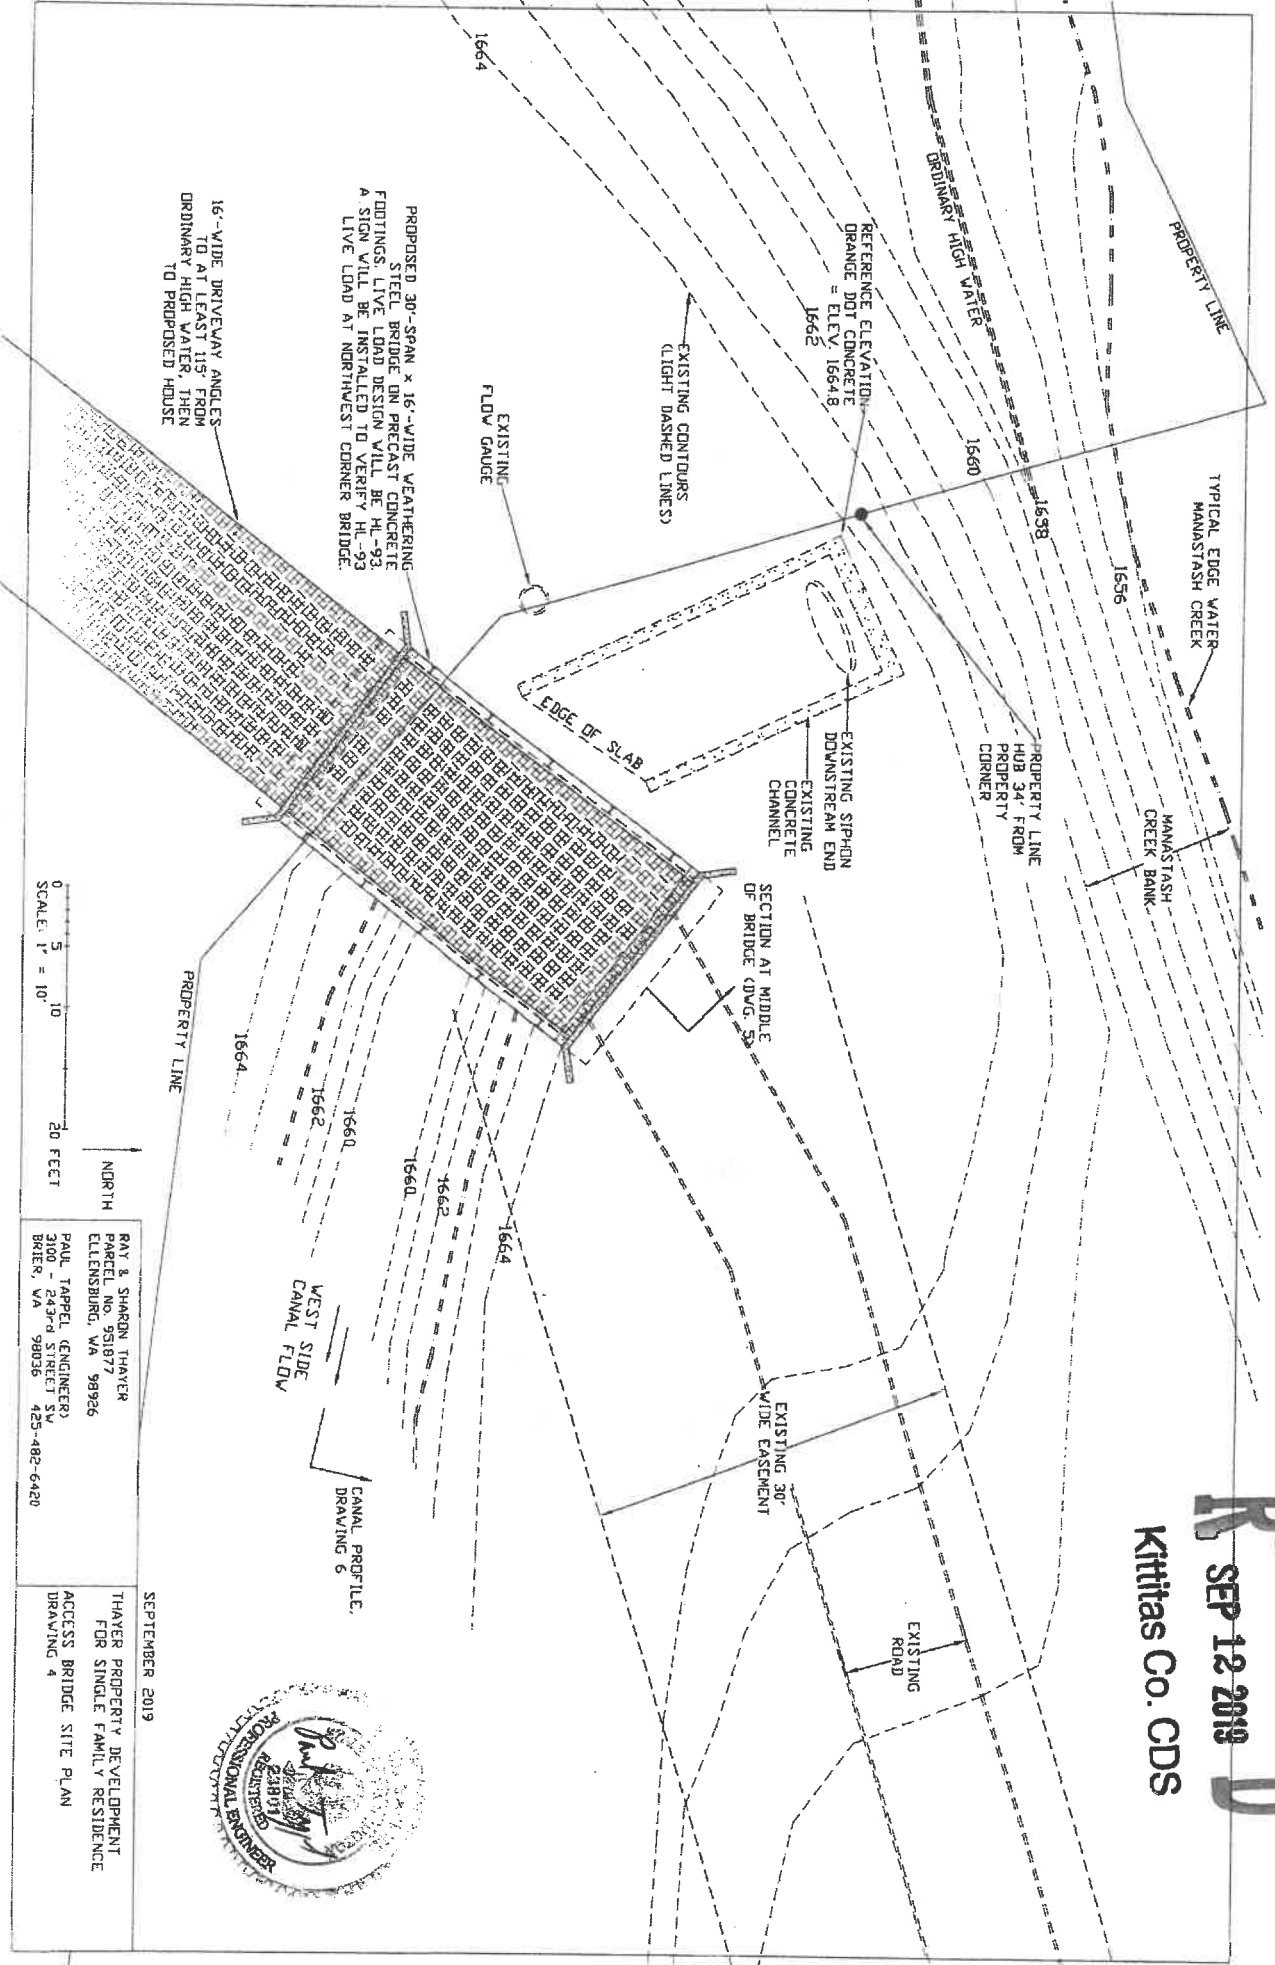

0 5 10 20 FEET
SCALE: 1" = 10'

NORTH

RAY & SHARON THAYER
PARCEL NO. 951877
ELLENSBURG, WA 98926
PAUL TAPPEL (ENGINEER)
3100 - 243rd STREET SW
BRIER, VA 98036 425-482-6420

SEPTEMBER 2019
THAYER PROPERTY DEVELOPMENT
FOR SINGLE FAMILY RESIDENCE
ACCESS BRIDGE SITE PLAN
DRAWING 4

