

MAIN FLOOR PLAN
SCALE: 1/4" = 1'-0"

RECEIVED
OCT 15 2019
Kittitas Co. CDS

SCALE: 1/8" = 1'-0"

ALL TRACKING OF THESE BLUE PRINTS AND/OR ELECTRONIC GENERATED CAD FILES ARE THE PROPERTY OF WESTERN BUILDING DESIGN. REPRODUCTION OF THESE PLANS IN ANY FORM EXCEPT FOR SPECIFIC JOB WILL SUBJECT PARTY VIOLATING THIS OWNERSHIP. THE COURT ACTION CONTRACTOR AND/OR OWNER SHALL VERIFY ALL CHANGES WITH DESIGNER. CONTRACTOR SHALL VERIFY ALL DIMENSIONS ON JOB SITE AND REPORT ANY DISCREPANCIES TO BUILDING DESIGNER.


CUSTOM DESIGNED FOR:
RAY & SHARON THAYER

PROPERTY OF :
WESTERN BUILDING DESIGN -
FOR DRAFT PURPOSES ONLY

REVISED


PLAN #
PENDII
000 201



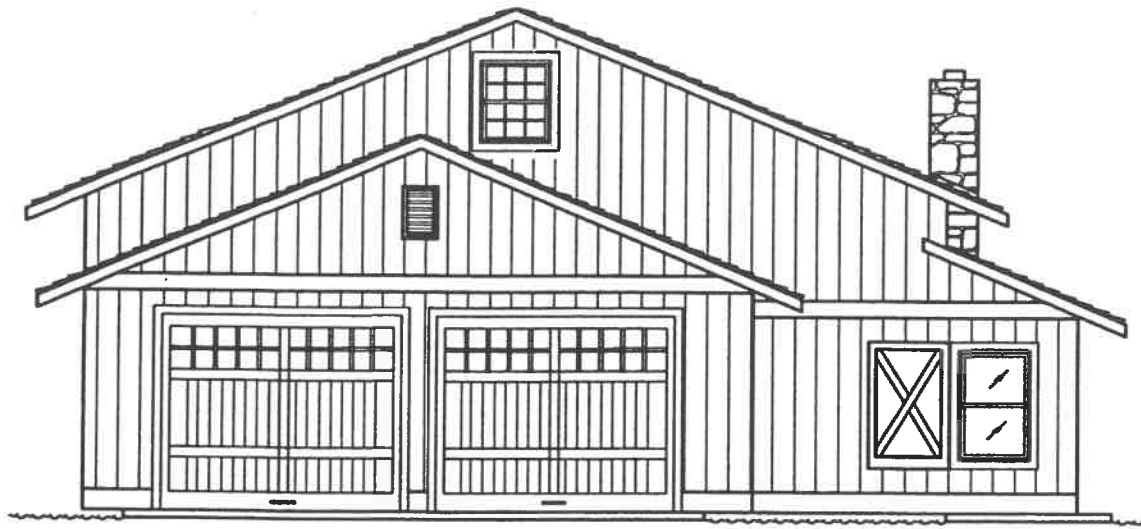


LEFT ELEVATION

SCALE: 1/4" = 1'-0"

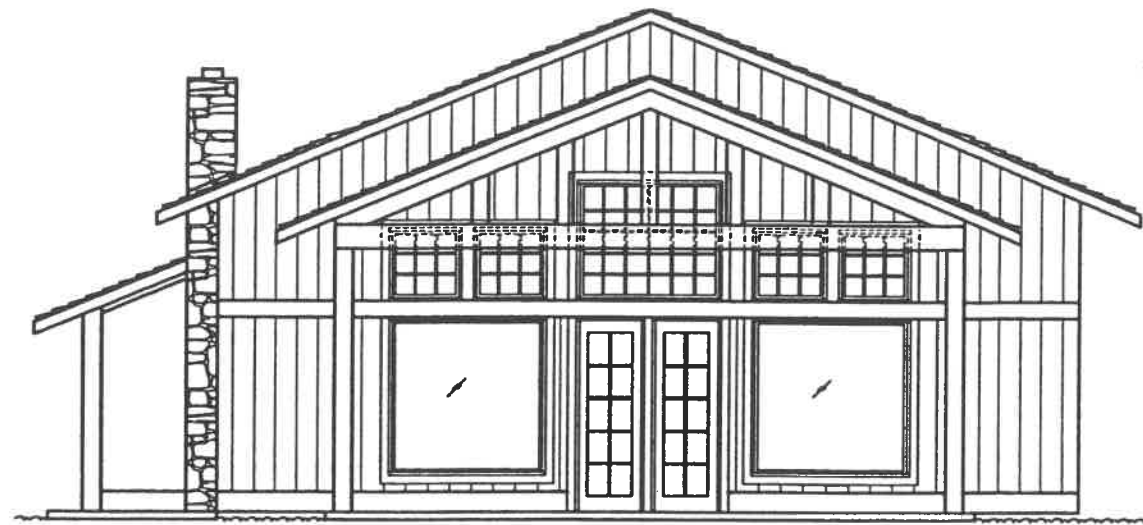


RIGHT ELEVATION

SCALE: 1/4" = 1'-0"

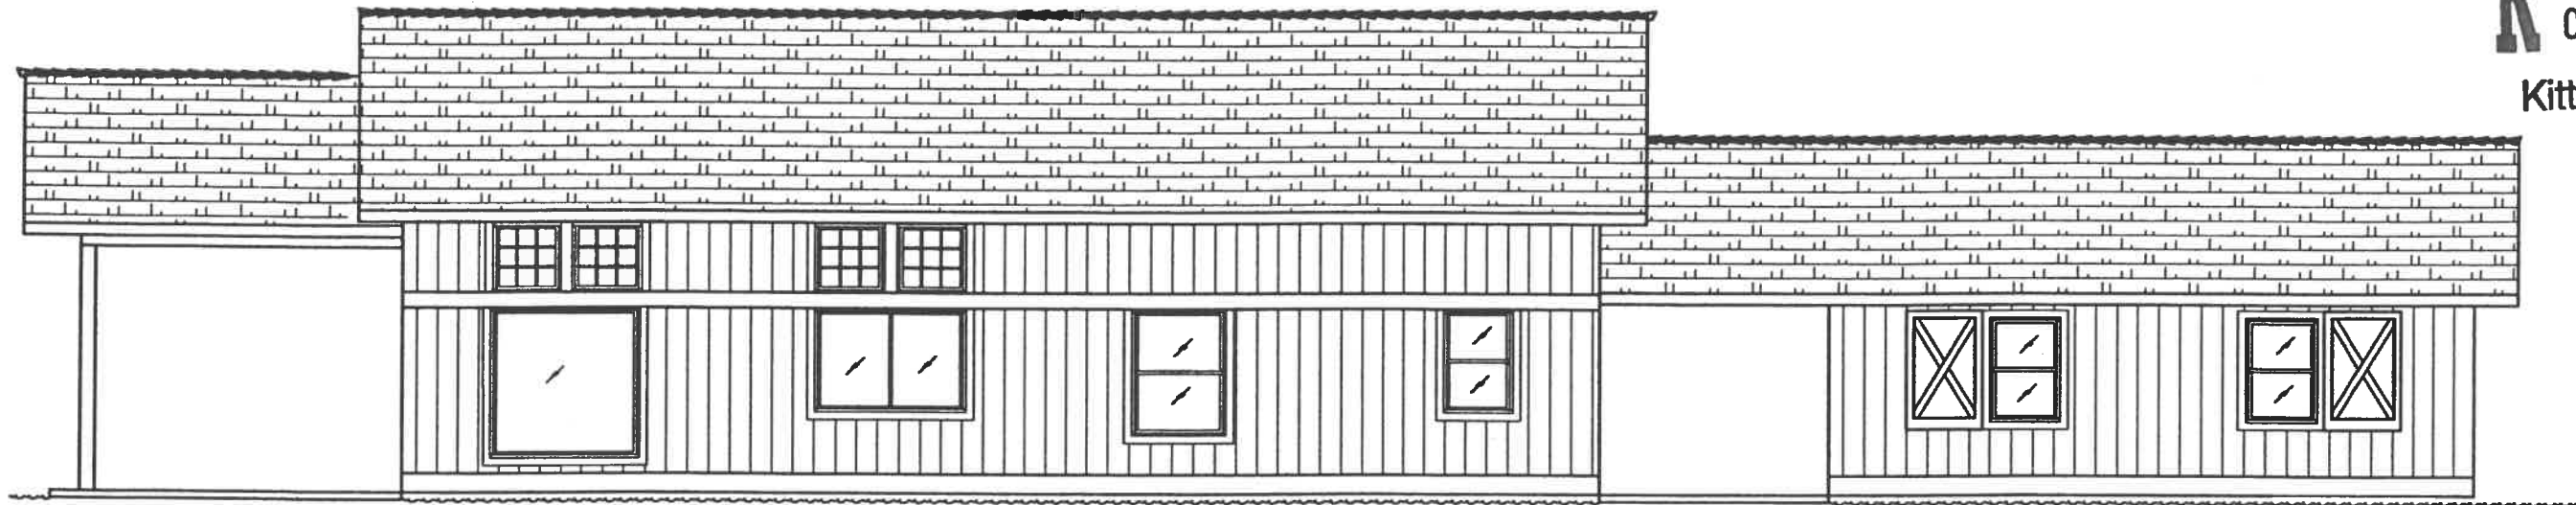

REAR ELEVATION

SCALE: 1/4" = 1'-0"

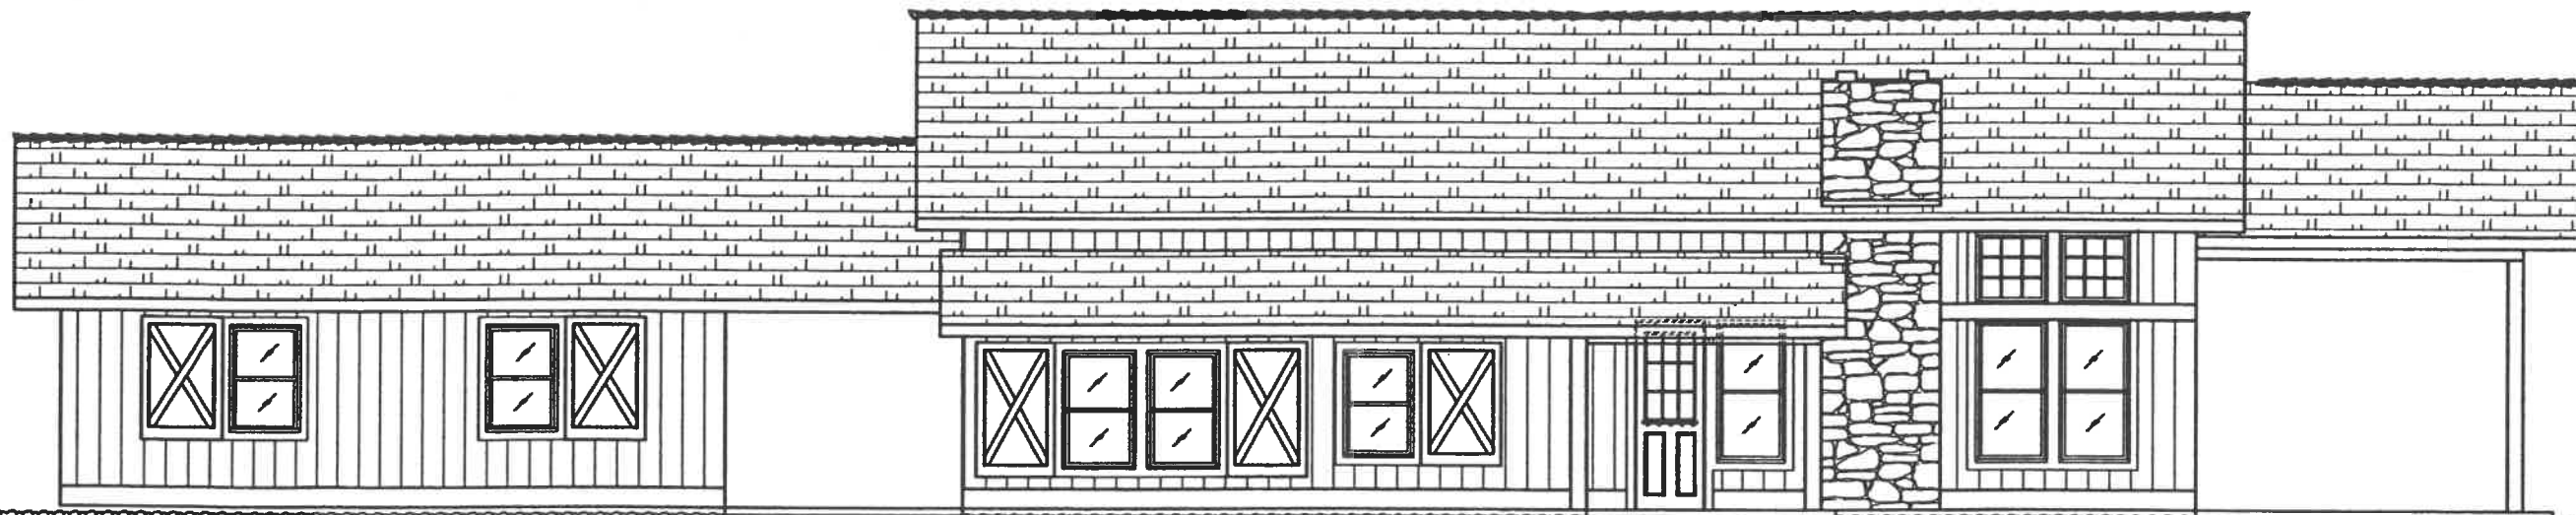

FRONT ELEVATION

SCALE: 1/4" = 1'-0"

SCALE: 1/8" = 1'-0"

RECEIVED
OCT 15 2019
Kittitas Co. CDS

1. TRACINGS OF THESE BLUE PRINTS AND/OR ELECTRONIC GENERATED CAD FILES ARE THE PROPERTY OF WESTERN BUILDING DESIGN. REPRODUCTION OF THESE PLANS IN ANY FORM EXCEPT FOR SPECIFIC JOBS WILL SUBJECT PARTY VIOLATING THIS OWNERSHIP TO COURT ACTION. CONTRACTOR AND/OR OWNER SHALL VERIFY ALL CHANGES WITH DESIGNER. CONTRACTOR SHALL VERIFY ALL DIMENSIONS ON JOB SITE AND REPORT ANY DISCREPANCIES TO BUILDING DESIGNER.

CUSTOM DESIGNED FOR:
RAY & SHARON THAYER

PROPERTY OF:
WESTERN BUILDING DESIGN -
FOR DRAFT PURPOSES ONLY

REVISED:

PLAN #
PENDING
000 205

