


1 EAST ELEVATION
 A1.01 Scale: 1/8" = 1'-0"



2 SOUTH ELEVATION
 A1.01 Scale: 1/8" = 1'-0"

RECEIVED
 MAR 19 2019
 Kittitas County CDS

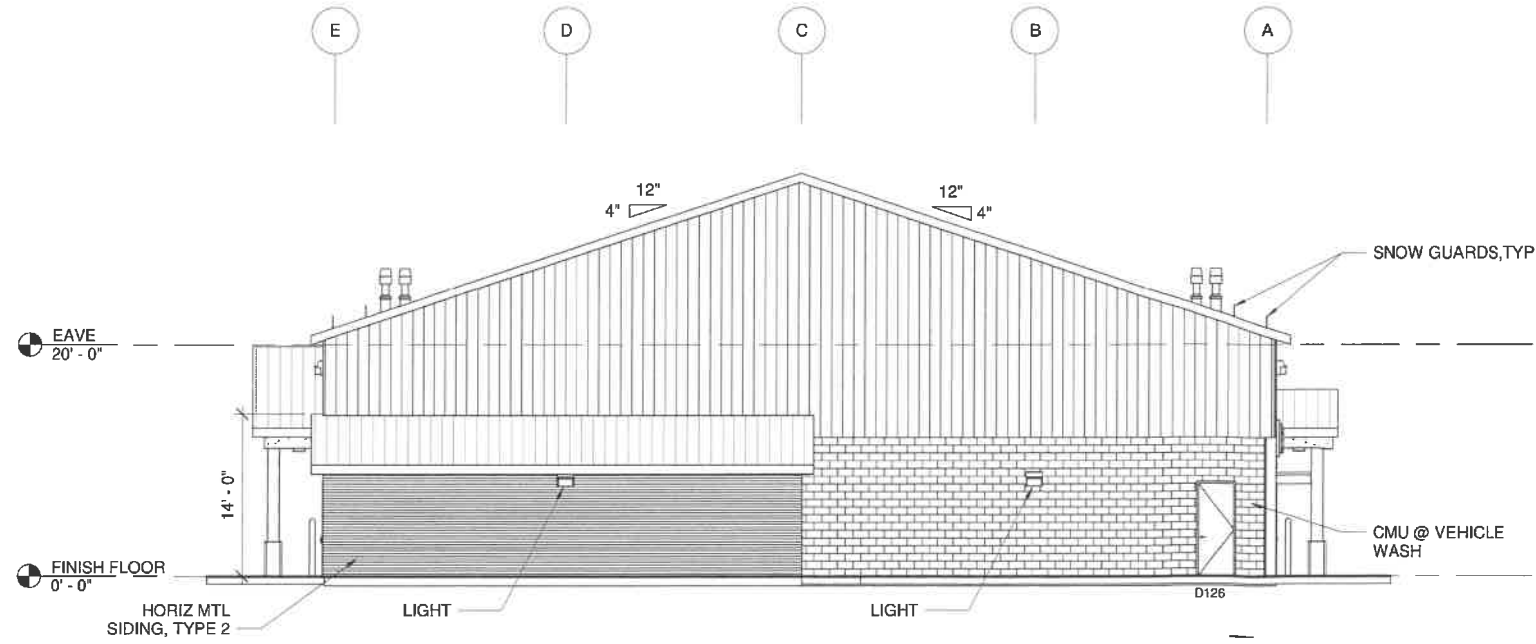

A1.06


NO.	DATE	BY	APPR.	REVISIONS

Approved By	
ENGINEERING MANAGER	DATE
PROJECT MANAGER	DATE
PROJECT ENGINEER	DATE

12147
 REGISTERED ARCHITECT
 SARAH DIANA FISCHER
 STATE OF WASHINGTON



BID DOCUMENTS
 9/12/2018

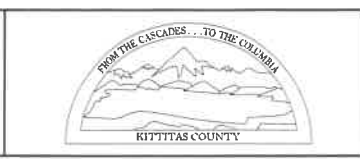

KITITAS COUNTY
 UPPER ROAD MAINTENANCE FACILITY REPLACEMENT

EXTERIOR ELEVATIONS
 KPG PROJECT No16144W5 SHT 51 OF 105