



MC SQUARED
INCORPORATED
STRUCTURAL • FOUNDATION
MARINE • ENGINEERS


1235 EAST 4TH AVE.
SUITE 101
OLYMPIA, WA 98506
T (360) 754-9339
F (360) 352-2044

www.mc2-inc.com

REV	REVISION	DATE



Sheet Contents
Site Plan
Project
Casto Sheet Pile Wall (Cle Elum)
561 Palouse Road
Cle Elum, WA 98922
Casto, Devin

Designed By	NFG
Drawn By	CLH
Checked By	JMC
Date	05-12-22

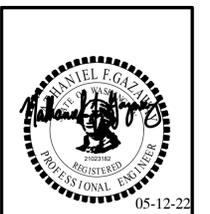

Project Number
2022-0291

Sheet Number
S2.0
2 of 2

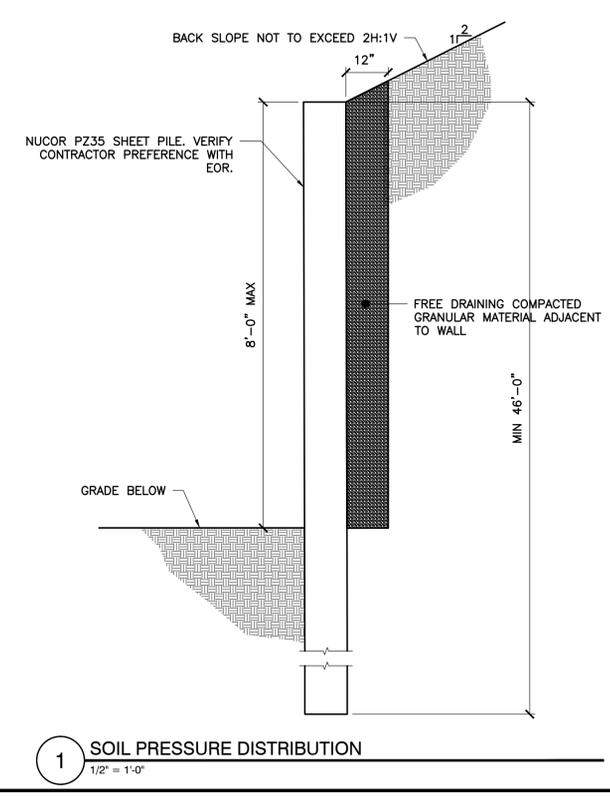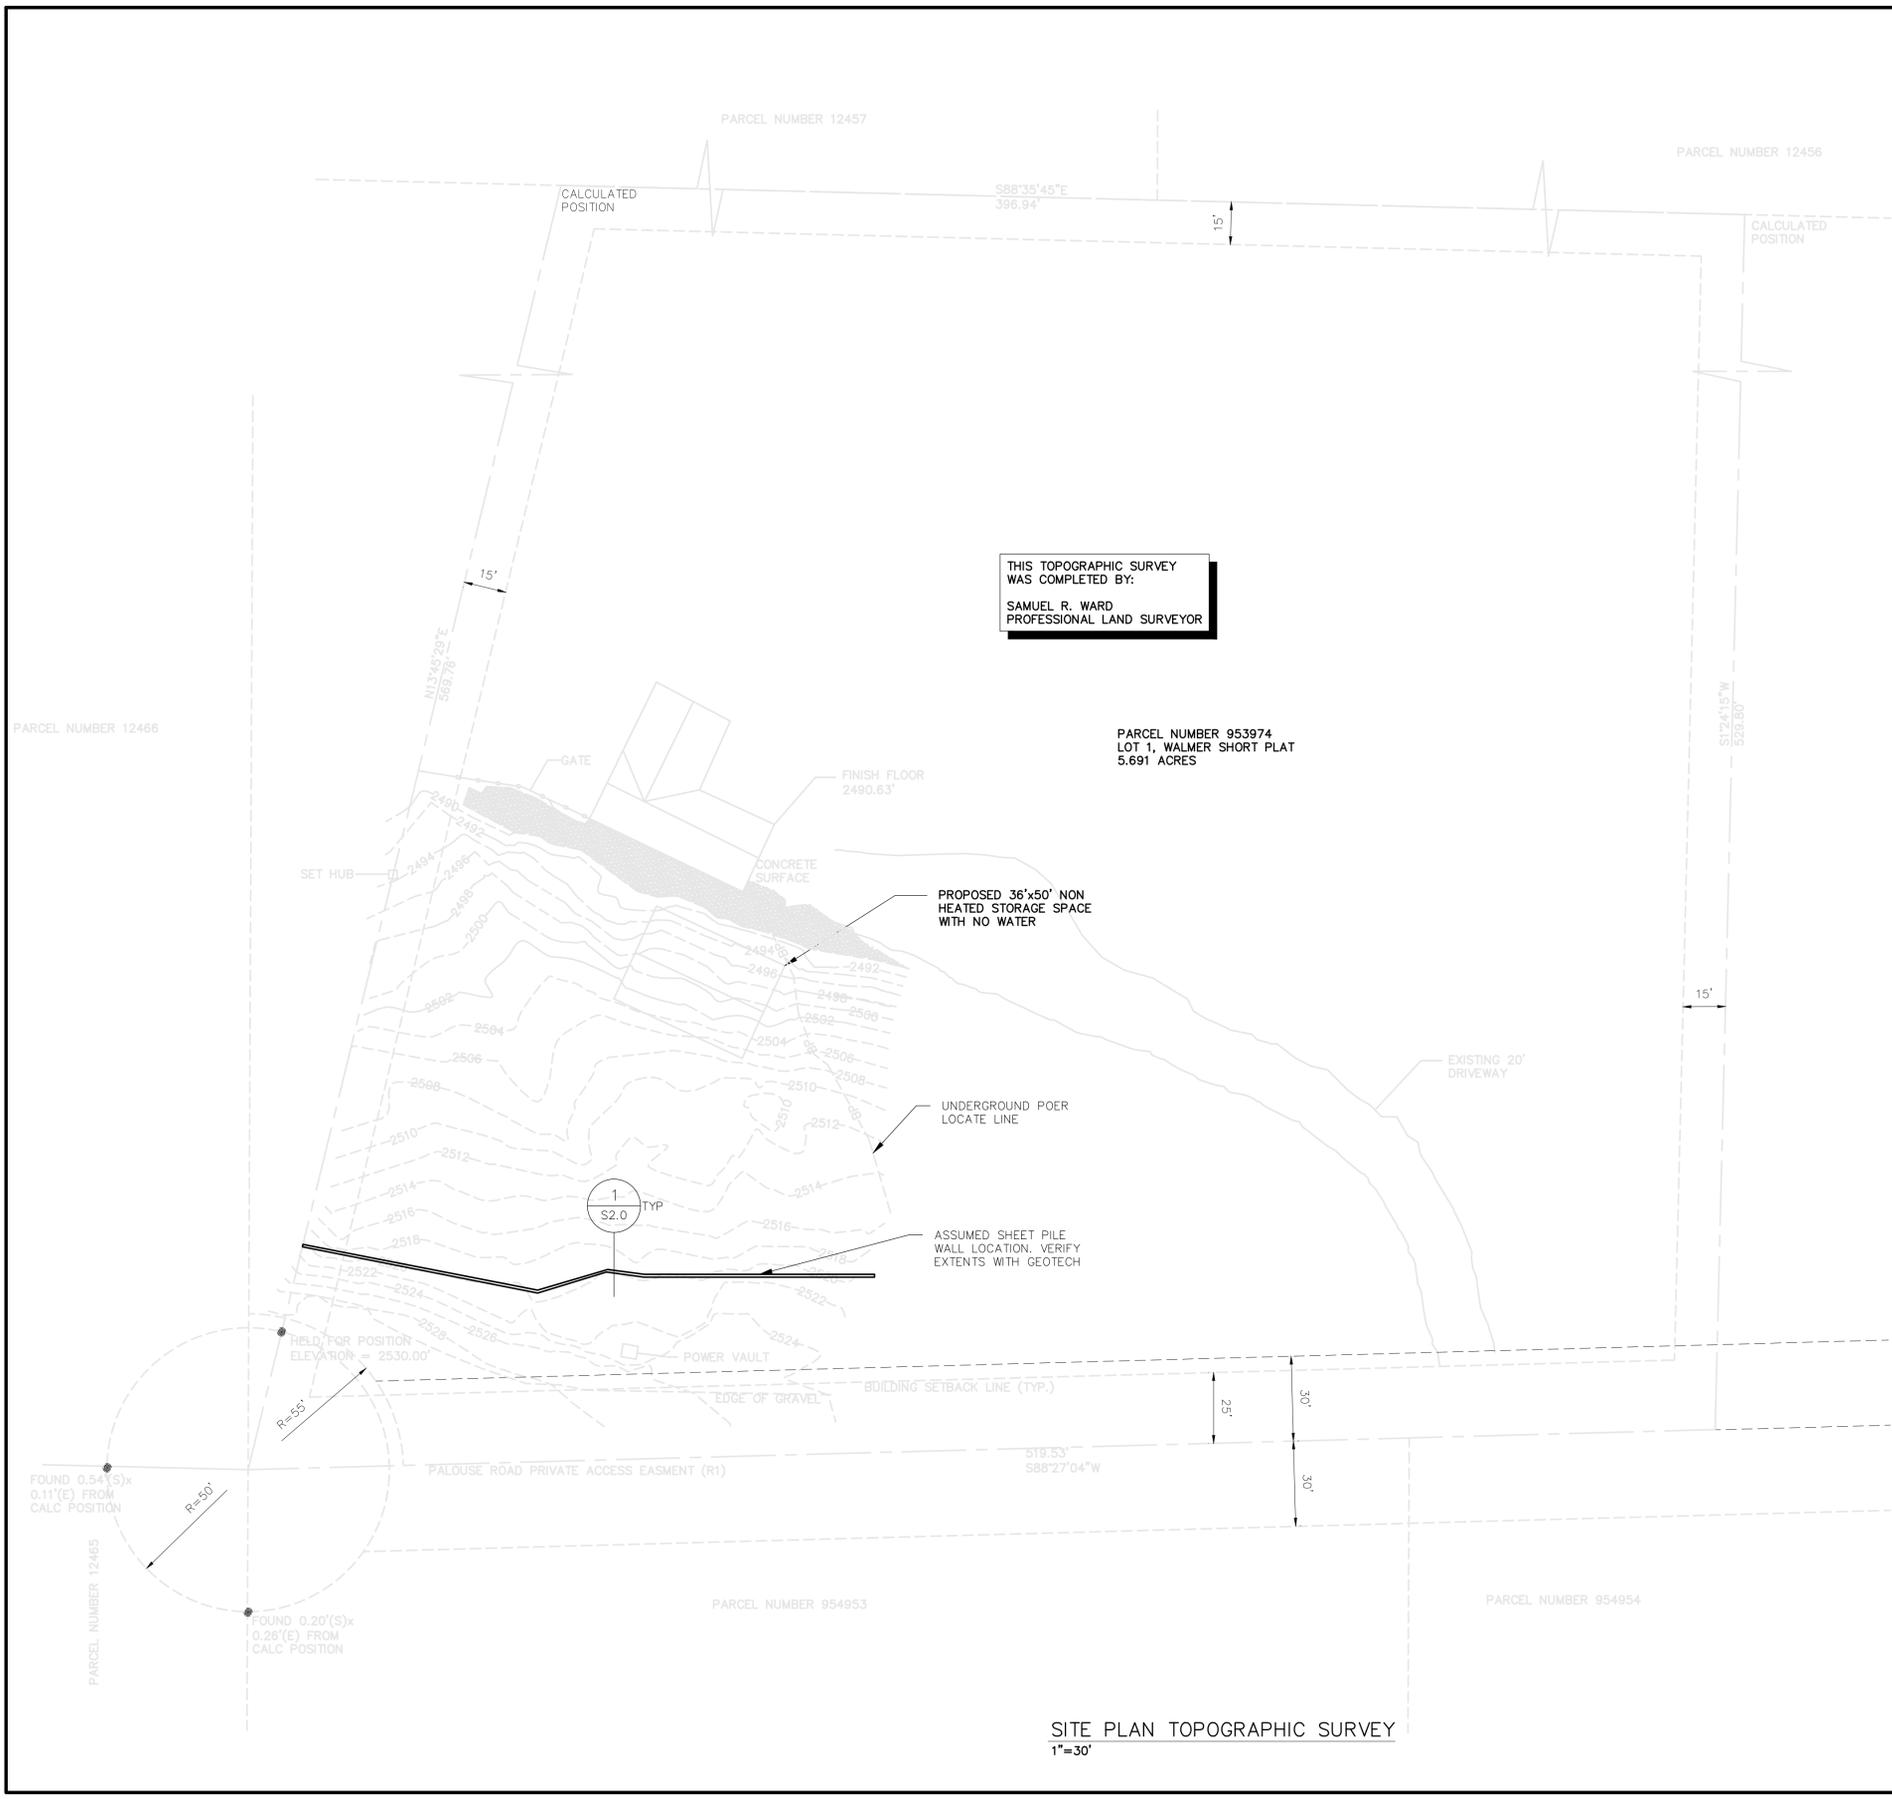

1 SOIL PRESSURE DISTRIBUTION
1/2" = 1'-0"