



# SHEET LIST

| SHEET INDEX                    |              |
|--------------------------------|--------------|
| SHEET NUMBER                   | SHEET TITLE  |
| 1                              | COVER SHEET  |
| 2                              | SHEET LIST   |
| 3                              | QUANTITIES   |
| 4                              | DETAILS      |
| 5                              | LANE CLOSURE |
| NORTH FORK ROAD TEANAWAY: PLAN |              |
| N6                             | PLAN 1       |
| N7                             | PLAN 2       |
| N8                             | PLAN 3       |
| N9                             | PLAN 4       |
| N10                            | PLAN 5       |
| N11                            | PLAN 6       |
| N12                            | PLAN 7       |
| N13                            | PLAN 8       |
| N14                            | PLAN 9       |
| N15                            | PLAN 10      |
| N16                            | PLAN 11      |
| N17                            | PLAN 12      |
| N18                            | PLAN 13      |
| N19                            | PLAN 14      |
| N20                            | PLAN 15      |
| N21                            | PLAN 16      |
| N22                            | PLAN 17      |
| N23                            | PLAN 18      |
| N24                            | PLAN 19      |
| N25                            | PLAN 20      |

| SHEET NUMBER                       | SHEET TITLE |
|------------------------------------|-------------|
| N26                                | PLAN 21     |
| N27                                | PLAN 22     |
| N28                                | PLAN 23     |
| N29                                | PLAN 24     |
| N30                                | PLAN 25     |
| N31                                | PLAN 26     |
| N32                                | PLAN 27     |
| N33                                | PLAN 28     |
| N34                                | PLAN 29     |
| NORTH FORK ROAD TEANAWAY: STRIPING |             |
| N35                                | STRIPING 1  |
| N36                                | STRIPING 2  |
| N37                                | STRIPING 3  |
| N38                                | STRIPING 4  |
| N39                                | STRIPING 5  |
| N40                                | STRIPING 6  |
| N41                                | STRIPING 7  |
| N42                                | STRIPING 8  |
| N43                                | STRIPING 9  |
| N44                                | STRIPING 10 |
| N45                                | STRIPING 11 |
| N46                                | STRIPING 12 |
| N47                                | STRIPING 13 |
| N48                                | STRIPING 14 |
| N49                                | STRIPING 15 |
| N50                                | STRIPING 16 |
| N51                                | STRIPING 17 |


| SHEET NUMBER                      | SHEET TITLE |
|-----------------------------------|-------------|
| N52                               | STRIPING 18 |
| N53                               | STRIPING 19 |
| N54                               | STRIPING 20 |
| N55                               | STRIPING 21 |
| N56                               | STRIPING 22 |
| N57                               | STRIPING 23 |
| N58                               | STRIPING 24 |
| N59                               | STRIPING 25 |
| N60                               | STRIPING 26 |
| N61                               | STRIPING 27 |
| N62                               | STRIPING 28 |
| N63                               | STRIPING 29 |
| WEST FORK ROAD TEANAWAY: PLAN     |             |
| W6                                | PLAN 1      |
| W7                                | PLAN 2      |
| W8                                | PLAN 3      |
| W9                                | PLAN 4      |
| W10                               | PLAN 5      |
| W11                               | PLAN 6      |
| W12                               | PLAN 7      |
| WEST FORK ROAD TEANAWAY: STRIPING |             |
| W13                               | STRIPING 1  |
| W14                               | STRIPING 2  |
| W15                               | STRIPING 3  |
| W16                               | STRIPING 4  |
| W17                               | STRIPING 5  |
| W18                               | STRIPING 6  |

Plotted: Dec 1, 2015 - 13:12    jamesw    \\SERVER1\files\15Files\A15113.03 West Fork Teanaway Road\Plans\A15113.03 01-3.dwg    Layout Name: 2 SHEET LIST    xrefs: Titlesht

DO NOT SCALE REDUCED SHEETS

| PLAN CHECK               | DATE | NO. | REVISION | BY |
|--------------------------|------|-----|----------|----|
| DESIGNED BY: M. J. Smith |      |     |          |    |
| CHECKED BY:              |      |     |          |    |
| PRJ DRAFTER: J.E. Welsh  |      |     |          |    |
| DETAILED BY:             |      |     |          |    |
| DETAILED BY:             |      |     |          |    |
| ISSUED:                  |      |     |          |    |

|                            |
|----------------------------|
| FEDERAL AID<br>PROJECT NO. |
| C.R.P. NO.                 |
| RC 1560-B1                 |

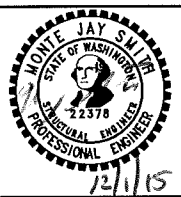

## SARGENT

**Sargent Engineers, Inc.**

320 Ronlee Lane NW • Olympia, WA 98502  
Tel. 360 867-9284 • Fax 360 867-9318

|   |  |
|---|--|
| KITTITAS COUNTY<br>DEPARTMENT OF PUBLIC WORKS | COUNTY ENGINEER    DATE    PROJECT NO. |
|---|--|

|  |
|--|
| WEST FORK TEANAWAY RD. IMPROVEMENTS &<br>NORTH FORK TEANAWAY RD. IMPROVEMENTS<br>Kittitas County, Washington |
| SHEET LIST   |

|  |
|--|
| SHEET<br><b>2</b><br>OF<br><b>76</b><br>SHEETS<br>SER. REF. NO.<br>A15113.03 |
|--|


Plotted: Dec 1, 2015 - 13:12 jamesw \\SERVER1\files\15files\A15113.03 West Fork Teanaway Road\Plans\A15113.03 01-3.dwg Layout Name: 3 QUANTITIES xrefs: Titlesht

| SUMMARY OF QUANTITIES                 |                |   |   |               |      |  |                          |                         |
|---------------------------------------|----------------|---|---|---------------|------|--|--------------------------|-------------------------|
| ITEM NO.                              | TOTAL QUANTITY | SUB-TOTAL SECTION 1-07.2(1) OF STANDARD SPECS | SUB-TOTAL SECTION 1-07.2(2) OF STANDARD SPECS | STD. ITEM NO. | UNIT | ITEM                                       | NORTH FORK TEANAWAY ROAD | WEST FORK TEANAWAY ROAD |
| PREPARATION                           |                |   |   |               |      |  |                          |                         |
| 1                                     | L.S.           | L.S.  |   | 0001          | L.S. | MOBILIZATION                               | L.S.                     | L.S.                    |
| 2                                     | EST.           | EST.  |   | 0038          | EST. | ARCHAEOLOGICAL AND HISTORICAL SALVAGE      | EST.                     | EST.                    |
| GRADING                               |                |   |   |               |      |  |                          |                         |
| 3                                     | 28             | 28  |   | 0310          | C.Y. | ROADWAY EXCAVATION INCL. HAUL              |                          | 28                      |
| STRUCTURE                             |                |   |   |               |      |  |                          |                         |
| 4                                     | 30             | 30  |   | 4451          | S.F. | BRIDGE DECK REPAIR                         | 20                       | 10                      |
| 5                                     | 530            | 530   |   | 4455          | S.Y. | MEMBRANE WATERPROOFING (DECK SEAL)         | 139                      | 391                     |
| SURFACING                             |                |   |   |               |      |  |                          |                         |
| 6                                     | 676            | 676   |   | 5100          | TON  | CRUSHED SURFACING BASE COURSE              | 363                      | 313                     |
| HOT MIXED ASPHALT                     |                |   |   |               |      |  |                          |                         |
| 7                                     | 530            | 530   |   | 5708          | S.Y. | REMOVING EXISTING OVERLAY FROM BRIDGE DECK | 139                      | 391                     |
| 8                                     | 1715           | 1715  |   | 5711          | S.Y. | PLANING BITUMINOUS PAVEMENT                | 484                      | 1231                    |
| 9                                     | 7847           | 7847  |   | 5767          | TON  | HMA CL. 1/2 IN. PG 64-28                   | 5501                     | 2346                    |
| 10                                    | 36             | 36  |   | 5875          | TON  | COMMERCIAL HMA                             | 36                       |                         |
| 11                                    | 112            | 112   |   | 6517          | L.F. | BRIDGE TRANSVERSE JOINT SEAL               | 48                       | 64                      |
| EROSION CONTROL AND ROADSIDE PLANTING |                |   |   |               |      |  |                          |                         |
| 12                                    | 480            | 480   |   | 6373          | L.F. | SILT FENCE                                 |                          | 480                     |
| 13                                    | 10             | 10  |   | 6403          | DAY  | ESC LEAD                                   | 5                        | 5                       |
| 14                                    | EST.           | EST.  |   | 6490          | EST. | EROSION/WATER POLLUTION CONTROL            | EST.                     | EST.                    |
| TRAFFIC                               |                |   |   |               |      |  |                          |                         |
| 15                                    | 22988          | 22988   |   | 6806          | L.F. | PAINT LINE                                 | 16950                    | 6038                    |
| 16                                    | 97             | 97  |   | 6858          | L.F. | PAINTED STOP LINE                          |                          | 97                      |
| 17                                    | L.S.           | L.S.  |   | 6971          | L.S. | PROJECT TEMPORARY TRAFFIC CONTROL          | L.S.                     | L.S.                    |
| OTHER                                 |                |   |   |               |      |  |                          |                         |
| 18                                    | L.S.           | L.S.  |   | 7037          | L.S. | STRUCTURE SURVEYING                        | L.S.                     | L.S.                    |
| 19                                    | L.S.           | L.S.  |   | 7038          | L.S. | ROADWAY SURVEYING                          | L.S.                     | L.S.                    |
| 20                                    | 2              | 2   |   | 7380          | EACH | ADJUST MONUMENT CASE AND COVER             |                          | 2                       |
| 21                                    | L.S.           | L.S.  |   | 7490          | L.S. | TRIMMING AND CLEANUP                       | L.S.                     | L.S.                    |
| 22                                    | EST.           | EST.  |   | 7725          | EST. | REIMBURSEMENT FOR THIRD PARTY DAMAGE       | EST.                     | EST.                    |
| 23                                    | L.S.           | L.S.  |   | 7736          | L.S. | SPCC PLAN                                  | L.S.                     | L.S.                    |

DO NOT SCALE REDUCED SHEETS

|                          |      |     |          |    |  |
|--------------------------|------|-----|----------|----|--|
| DESIGNED BY: M. J. Smith | DATE |     |          |    |  |
| CHECKED BY:              |      |     |          |    |  |
| PRJ DRAFTER: J.E. Welsh  |      |     |          |    |  |
| DETAILED BY:             |      |     |          |    |  |
| DETAILED BY:             |      |     |          |    |  |
| ISSUED:                  | DATE | NO. | REVISION | BY |  |

FEDERAL AID PROJECT NO.  
-  
C.R.P. NO.  
RC 1580-B1

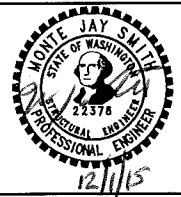






**SARGENT**  
Sargent Engineers, Inc.  
320 Ronlee Lane NW • Olympia, WA 98502  
Tel. 360 867-9284 • Fax 360 867-9318

KITTITAS COUNTY  
DEPARTMENT OF PUBLIC WORKS  
COUNTY ENGINEER - - DATE - - PROJECT NO.

WEST FORK TEANAWAY RD. IMPROVEMENTS &  
NORTH FORK TEANAWAY RD. IMPROVEMENTS  
Kittitas County, Washington  
QUANTITIES

SHEET 3 OF 76 SHEETS  
SEI REF. NO. A15113.03

Plotted: Dec 1, 2015 -- 13:12 Jamesw \\SERVER1\files\15\Files\151113.03 West Fork Teanaway Road\Plans\151113.03 04 Details.dwg Layout Name: 4 DETAILS xrefs: Titlesht

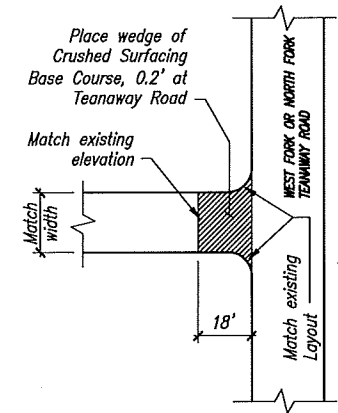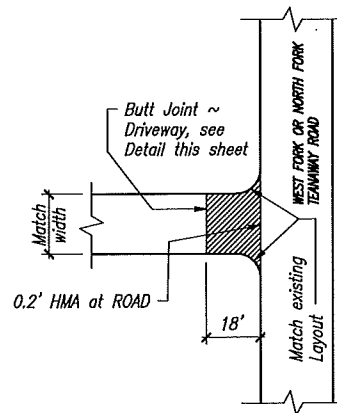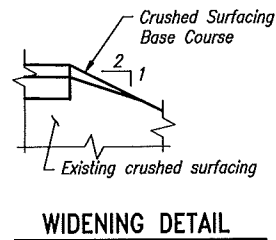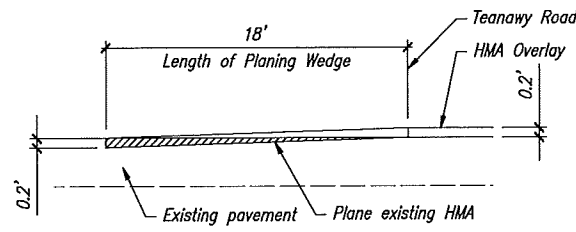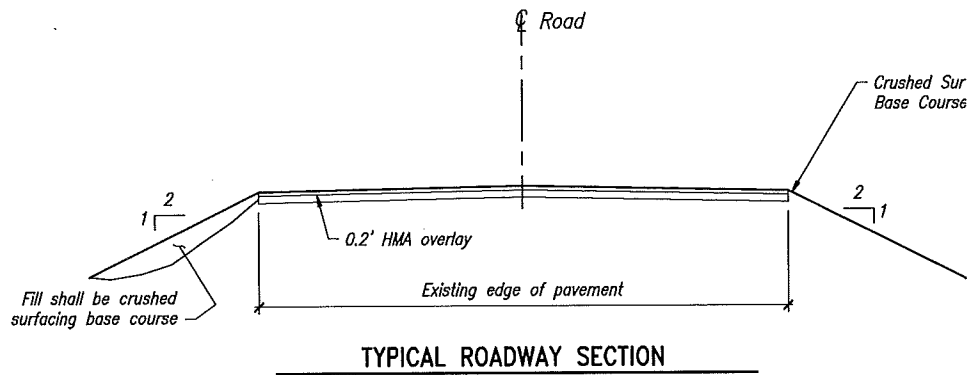

**CONSTRUCTION NOTES**


All materials and workmanship shall be in accordance with the requirements of the Washington State Department of Transportation Standard Specifications for Road, Bridge and Municipal Construction dated 2014, with amendments.

If the Contractor finds conflicts between these plans and field conditions, the Contractor shall notify the Engineer for resolution of the conflict. Work in the area of the conflict will not proceed until it is resolved by the Engineer.

All utilities and drainage structures are existing unless noted otherwise.

**TEMPORARY EROSION & SEDIMENT CONTROL NOTES**


1. See all notes in the permits which are contained in the Specifications.
2. Install silt fence per Std. Plan I-30.15
3. Seed all disturbed areas. See Special Provisions for additional planting requirements.
4. The implementation of these Erosion & Sediment Control (ESC) plans and the construction, maintenance, replacement, and upgrading of these ESC facilities is the responsibility of the Contractor until all construction is completed and approved and vegetation/landscaping is established.
5. The ESC facilities shown on these plans must be constructed in conjunction with all clearing and grading activities, and in such a manner as to insure that sediment and sediment laden water do not leave the site.
6. The ESC facilities shown on these plans are minimum requirements for anticipated site conditions. During the construction period, these ESC facilities shall be upgraded as needed for unexpected storm events and to ensure that sediment and sediment laden water do not leave the site.
7. The ESC facilities shall be inspected daily by the Contractor and maintained as necessary to ensure their continued functioning.
8. The ESC facilities on inactive sites shall be inspected and maintained a minimum of once a month or within 48 hours following a major storm event.
9. If any channel of water enters the construction area, either separate the channel from the construction area with a barrier such as sand bags, or divert the channel around the construction area through a pipe with sand bags at each end to force the water in the pipe and keep it out of the construction area.

 

DO NOT SCALE REDUCED SHEETS

| PLAN CHECK               | DATE |     |          |    |  |
|--------------------------|------|-----|----------|----|--|
| DESIGNED BY: M. J. Smith |      |     |          |    |  |
| CHECKED BY:              |      |     |          |    |  |
| PRJ DRAFTER: J.E. Welsh  |      |     |          |    |  |
| DETAILED BY:             |      |     |          |    |  |
| DETAILED BY:             |      |     |          |    |  |
| ISSUED:                  | DATE | NO. | REVISION | BY |  |

|                         |  |
|-------------------------|--|
| FEDERAL AID PROJECT NO. |  |
| C.R.P. NO.              |  |
| RC 1560-B1              |  |

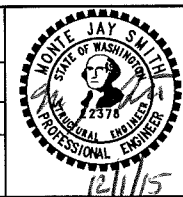

**SARGENT**

Sargent Engineers, Inc.  
320 Ronlee Lane NW • Olympia, WA 98502  
Tel. 360 867-9284 • Fax 360 867-9318

KITTITAS COUNTY  
DEPARTMENT OF PUBLIC WORKS

COUNTY ENGINEER -- DATE -- PROJECT NO.


WEST FORK TEANAWAY RD. IMPROVEMENTS &  
NORTH FORK TEANAWAY RD. IMPROVEMENTS

Kittitas County, Washington

DETAILS

SHEET  
**4**  
OF  
**76**  
SHEETS  
SET REF. NO.  
A15113.03

Plotted: Dec 1, 2015 - 13:12 Jamesw \\SERVER1\files\15Files\15113.03 West Fork Teanaway Road\Plans\15113.03 05 LaneClosure.dwg Layout Name: 5 LANE CLOSURE xrefs: Titlesht

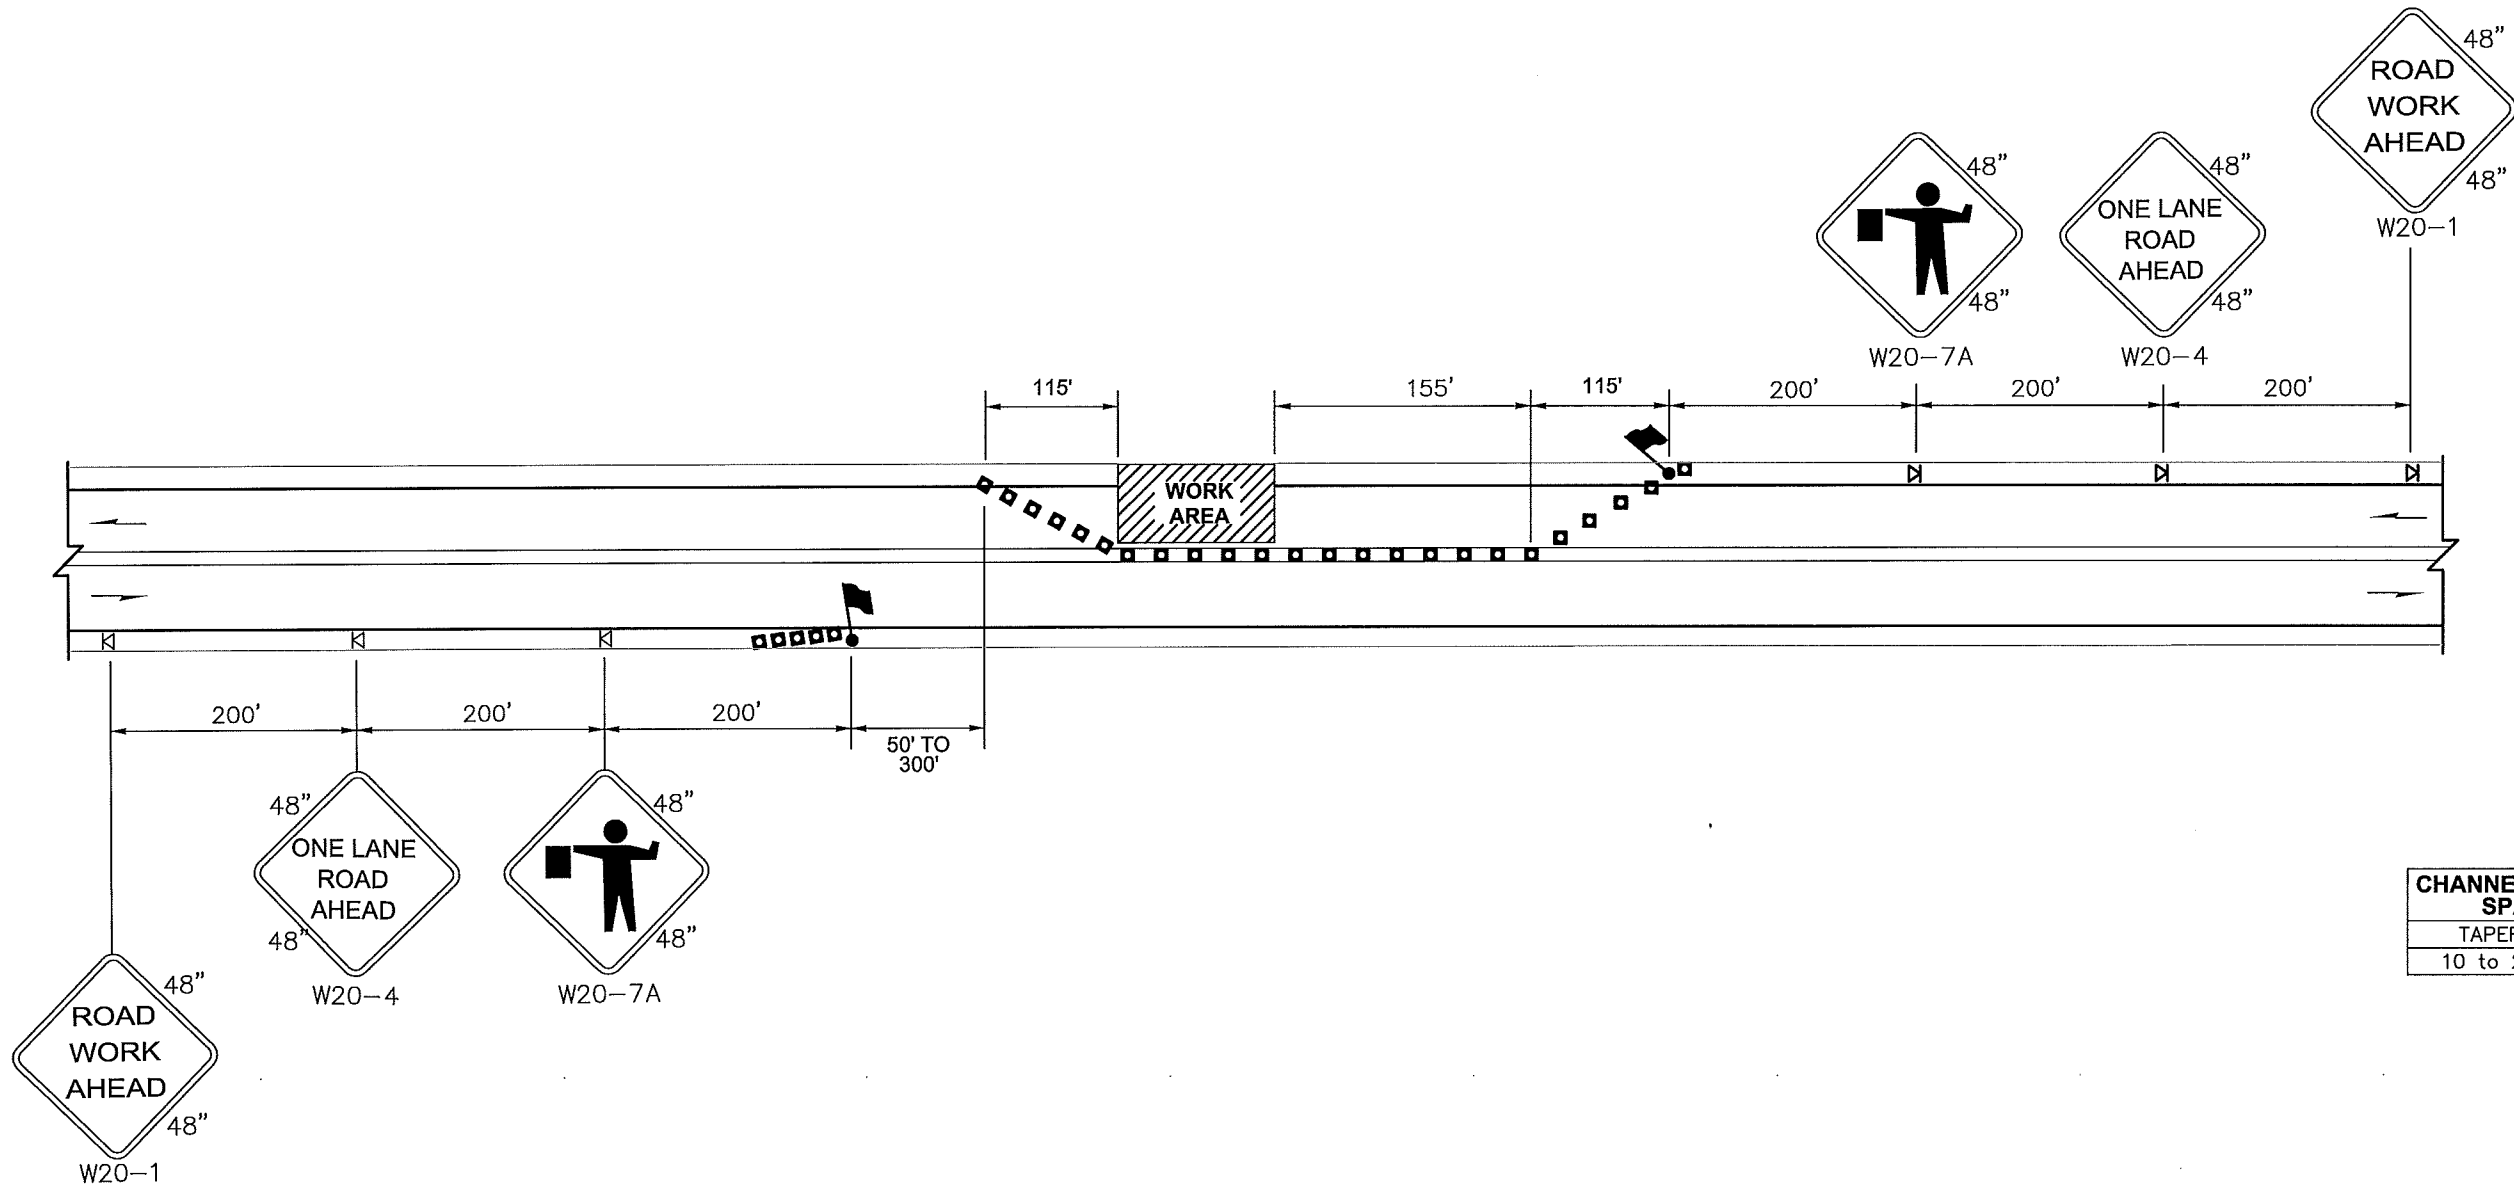

| CHANNELIZATION DEVICE SPACING (feet) |         |
|--------------------------------------|---------|
| TAPER                                | TANGENT |
| 10 to 20                             | 60      |


- LEGEND**
- FLAGGING STATION
  - TEMPORARY SIGN LOCATION
  - CHANNELIZING DEVICES

- NOTES:**
- ALL SIGNS ARE BLACK ON ORANGE
  - EXTENDING THE CHANNELIZING DEVICE TAPER ACROSS SHOULDER IS RECOMMENDED.
  - NIGHT WORK REQUIRES ADDITIONAL ROADWAY LIGHTING AT FLAGGING STATIONS. SEE THE STANDARD SPECIFICATIONS FOR ADDITIONAL DETAILS.
  - SEE SPECIAL PROVISIONS FOR WORK HOUR RESTRICTIONS.

DO NOT SCALE REDUCED SHEETS

| PLAN CHECK               | DATE | NO. | REVISION | BY |
|--------------------------|------|-----|----------|----|
| DESIGNED BY: M. J. Smith |      |     |          |    |
| CHECKED BY:              |      |     |          |    |
| PRJ DRAFTER: J.E. Welsh  |      |     |          |    |
| DETAILED BY:             |      |     |          |    |
| ISSUED:                  | DATE | NO. | REVISION | BY |

|                         |  |
|-------------------------|--|
| FEDERAL AID PROJECT NO. |  |
| C.R.P. NO.              |  |
| RC 1560-B1              |  |

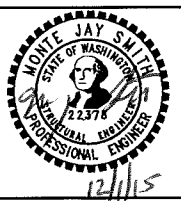


**SARGENT**  
 Sargent Engineers, Inc.  
 320 Ronlee Lane NW • Olympia, WA 98502  
 Tel. 360 867-9284 • Fax 360 867-9318

|   |             |
|---|-------------|
| KITTITAS COUNTY<br>DEPARTMENT OF PUBLIC WORKS |             |
| COUNTY ENGINEER                               | DATE        |
|   | PROJECT NO. |

|   |  |
|---|--|
| WEST FORK TEANAWAY RD. IMPROVEMENTS &<br>NORTH FORK TEANAWAY RD. IMPROVEMENTS |  |
| Kittitas County, Washington   |  |
| LANE CLOSURE  |  |

|             |           |
|-------------|-----------|
| SHEET       | 5         |
| OF          | 76        |
| SHEETS      |           |
| SEI REF NO. | A15113.03 |

Plotted: Dec 1, 2015 -- 13:12 jamesw \\SERVER1\files\15Files\A15113.03 West Fork Teanaway Road\Design\Plan View Frames -- (6).dwg Layout Name: N6 PLAN 1 xrefs: TeanawayDesign / Titlesht

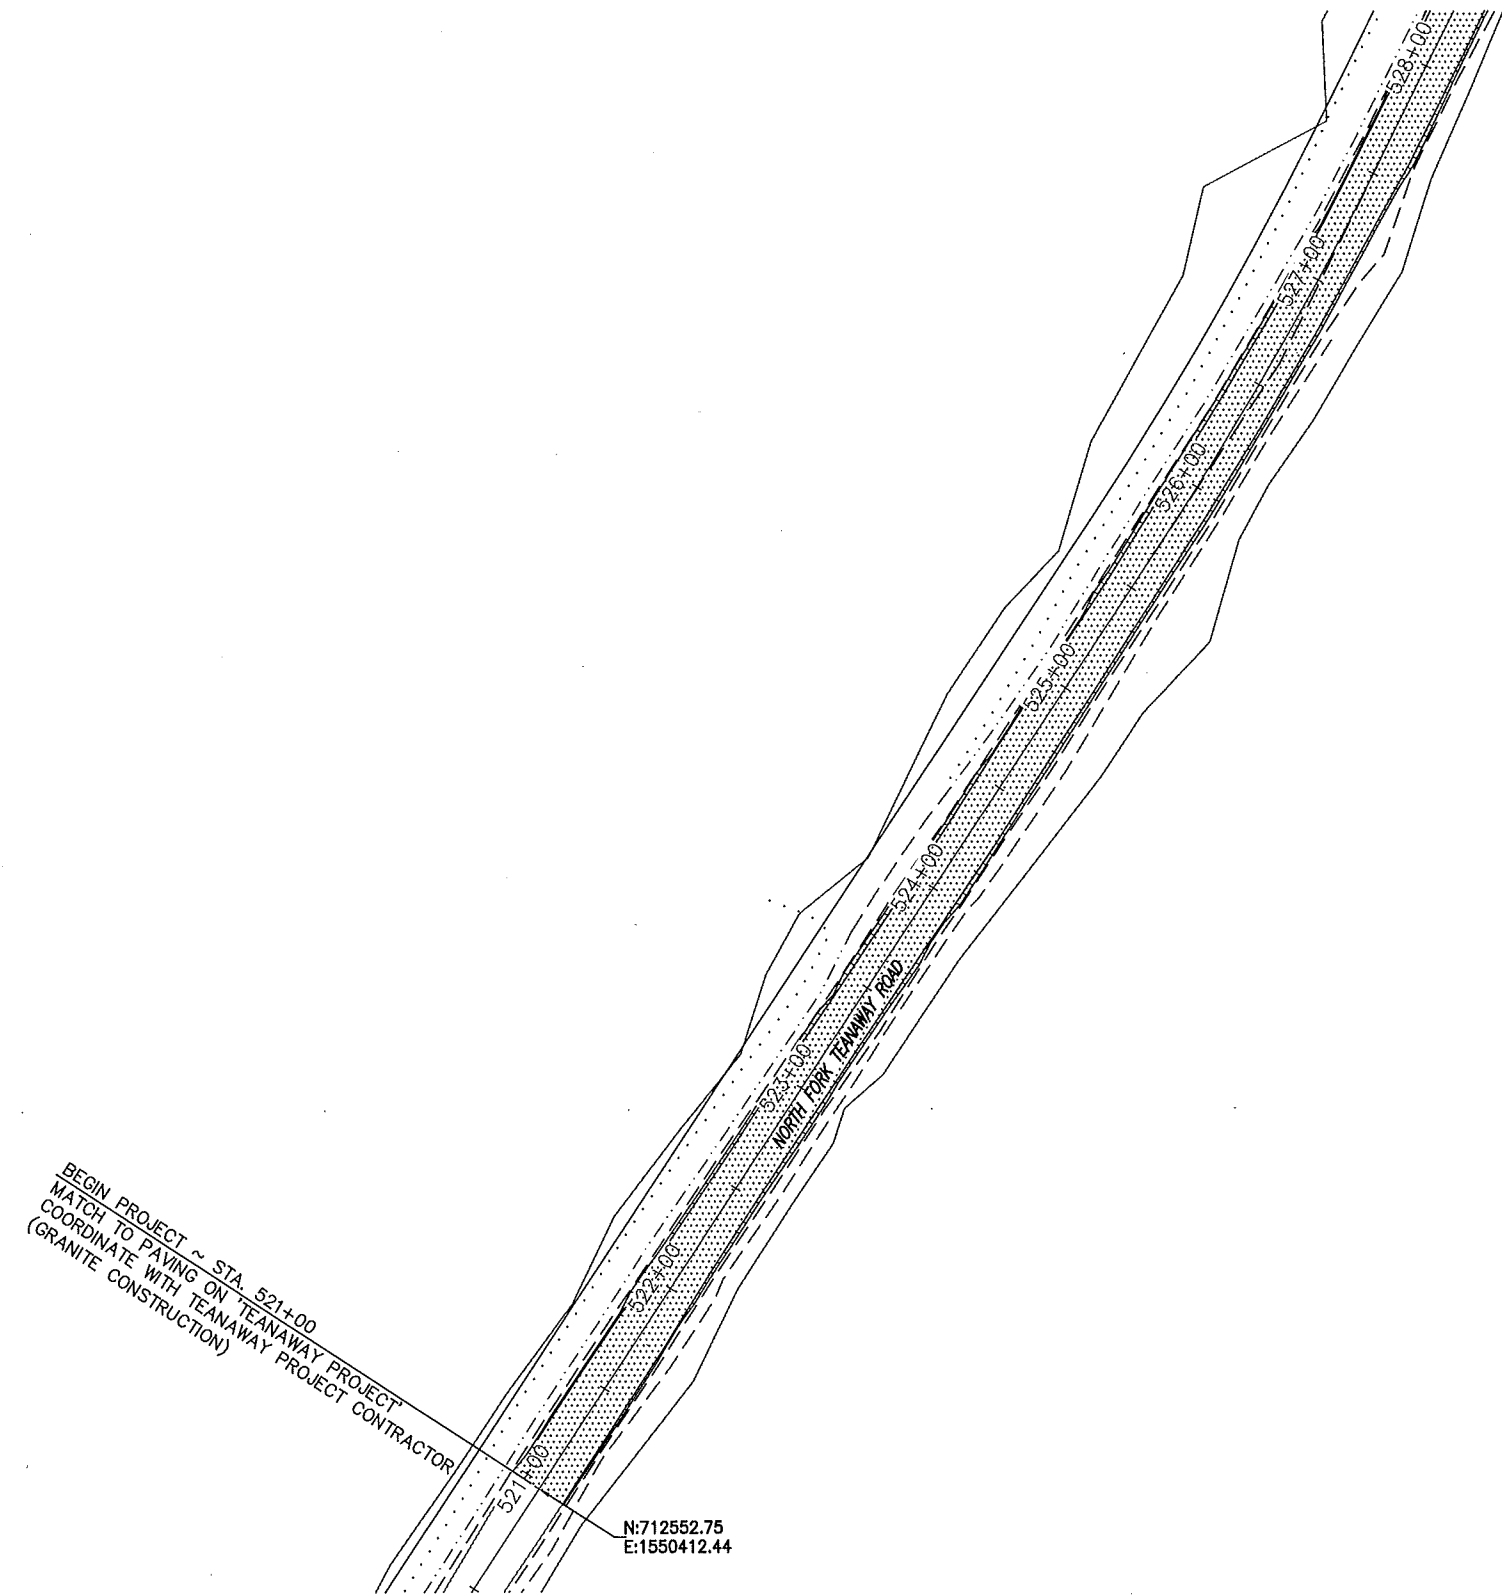

BEGIN PROJECT ~ STA. 521+00  
 MATCH TO PAVING ON TEANAWAY PROJECT  
 COORDINATE WITH TEANAWAY PROJECT CONTRACTOR  
 (GRANITE CONSTRUCTION)

N:712552.75  
 E:1550412.44

DO NOT SCALE REDUCED SHEETS

| PLAN CHECK               | DATE |     |          |    |  |
|--------------------------|------|-----|----------|----|--|
| DESIGNED BY: M. J. Smith |      |     |          |    |  |
| CHECKED BY: .            |      |     |          |    |  |
| PRJ DRAFTER: J.E. Welsh  |      |     |          |    |  |
| DETAILED BY: .           |      |     |          |    |  |
| DETAILED BY: .           |      |     |          |    |  |
| ISSUED:                  | DATE | NO. | REVISION | BY |  |

FEDERAL AID PROJECT NO.  
 -  
 C.R.P. NO.  
 RC 1560-B1



**SARGENT**  
 Sargent Engineers, Inc.  
 320 Ronlee Lane NW • Olympia, WA 98502  
 Tel. 360 867-9284 • Fax 360 867-9318

KITTITAS COUNTY  
 DEPARTMENT OF PUBLIC WORKS




COUNTY ENGINEER \_\_\_\_\_ DATE \_\_\_\_\_ PROJECT NO. \_\_\_\_\_

WEST FORK TEANAWAY RD. IMPROVEMENTS &  
 NORTH FORK TEANAWAY RD. IMPROVEMENTS  
 Kittitas County, Washington

PLAN 1

SHEET  
**N6**  
 OF  
**76**  
 SHEETS  
 SD REF. NO.  
 A15113.03

Plotted: Dec 1, 2015 - 13:12 jamesw \\SERVER1\files\15Files\15113.03 West Fork Teanaway Road\Design\Plan View Frames - (6).dwg Layout Name: N7 PLAN 2 xrefs: TeanawayDesign / Titlesht

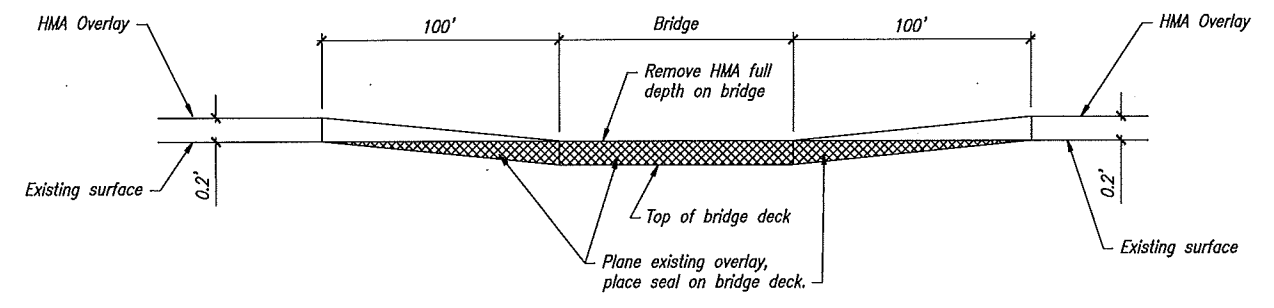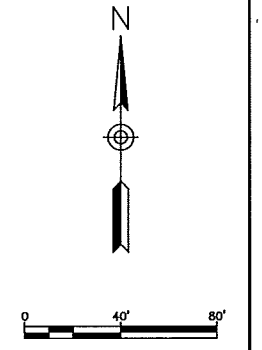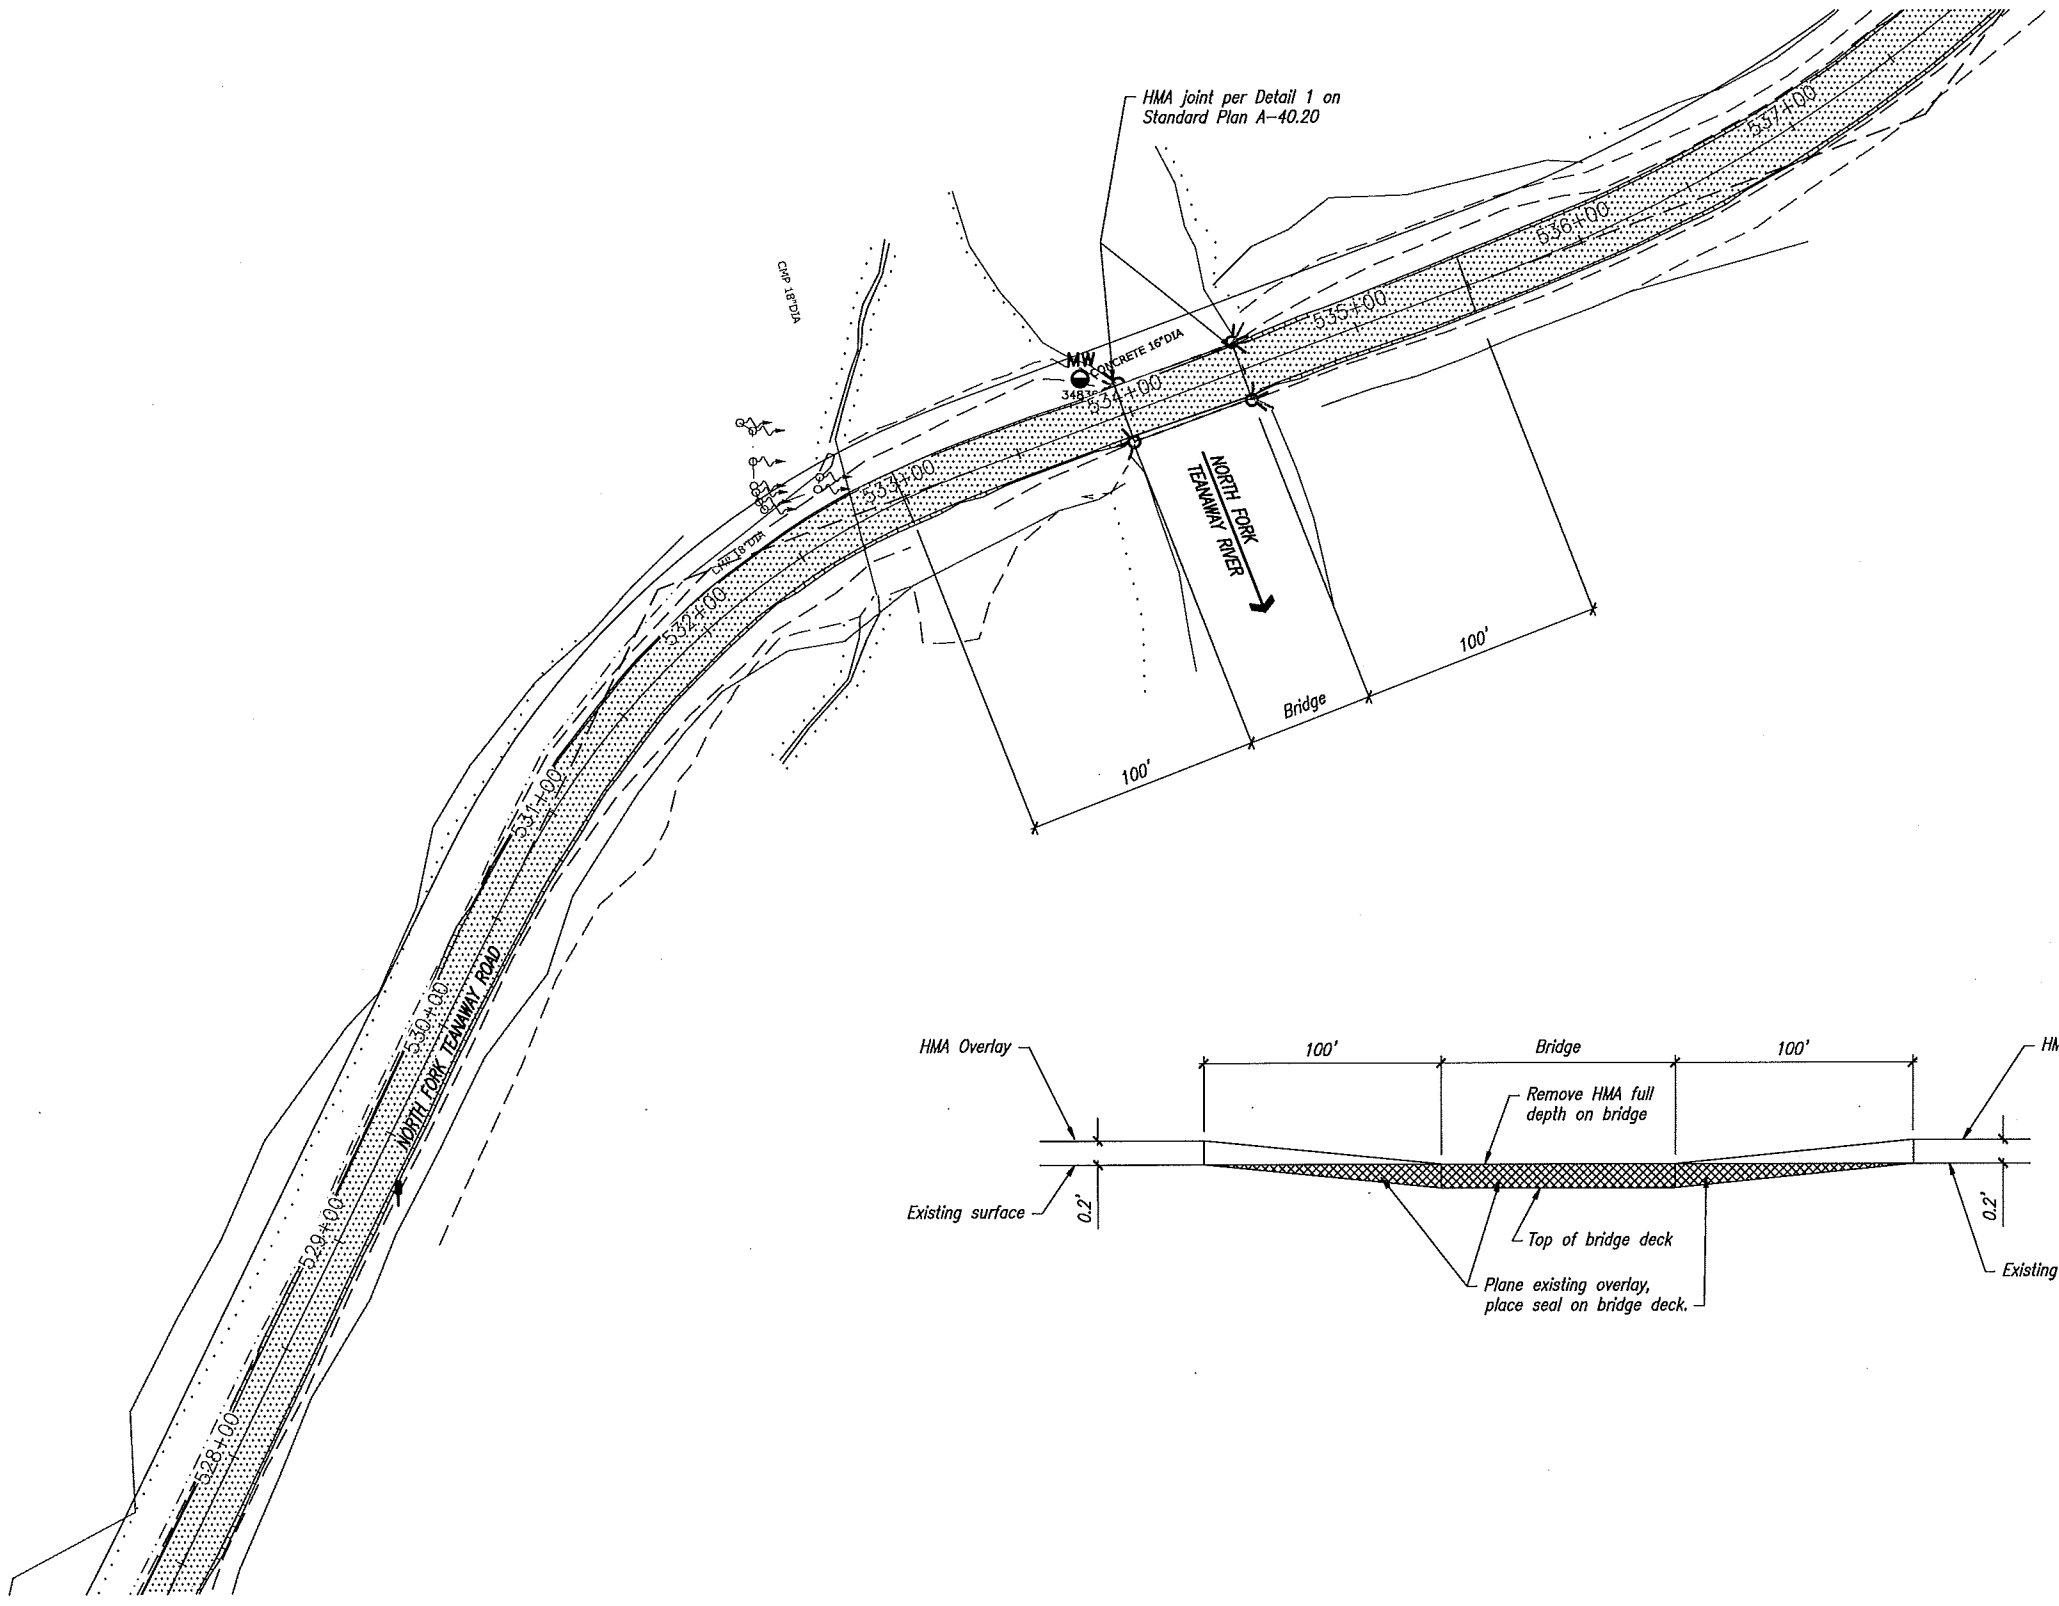

DO NOT SCALE REDUCED SHEETS

| PLAN CHECK               | DATE |     |          |    |  |
|--------------------------|------|-----|----------|----|--|
| DESIGNED BY: M. J. Smith |      |     |          |    |  |
| CHECKED BY:              |      |     |          |    |  |
| PRJ DRAFTER: J.E. Welsh  |      |     |          |    |  |
| DETAILED BY:             |      |     |          |    |  |
| DETAILED BY:             |      |     |          |    |  |
| ISSUED:                  | DATE | NO. | REVISION | BY |  |

FEDERAL AID PROJECT NO.  
-  
C.R.P. NO.  
RC 1560-B1



**SARGENT**  
Sargent Engineers, Inc.  
320 Ronlee Lane NW • Olympia, WA 98502  
Tel. 360 867-9284 • Fax 360 867-9318

KITTITAS COUNTY  
DEPARTMENT OF PUBLIC WORKS



COUNTY ENGINEER \_\_\_\_\_ DATE \_\_\_\_\_ PROJECT NO. \_\_\_\_\_

WEST FORK TEANAWAY RD. IMPROVEMENTS &  
NORTH FORK TEANAWAY RD. IMPROVEMENTS  
Kittitas County, Washington

PLAN 2

SHEET  
N7  
OF  
76  
SHEETS  
SEI REF. NO.  
A15113.03

Plotted: Dec 1, 2015 -- 13:12 Jamesw \\SERVER1\files\15Files\A15113.03 West Fork Teanaway Road\Design\Plan View Frames -- (6).dwg Layout Name: N8 PLAN 3 xrefs: TeanawayDesign / Titlesht

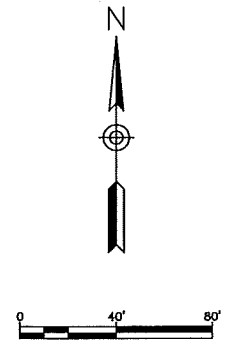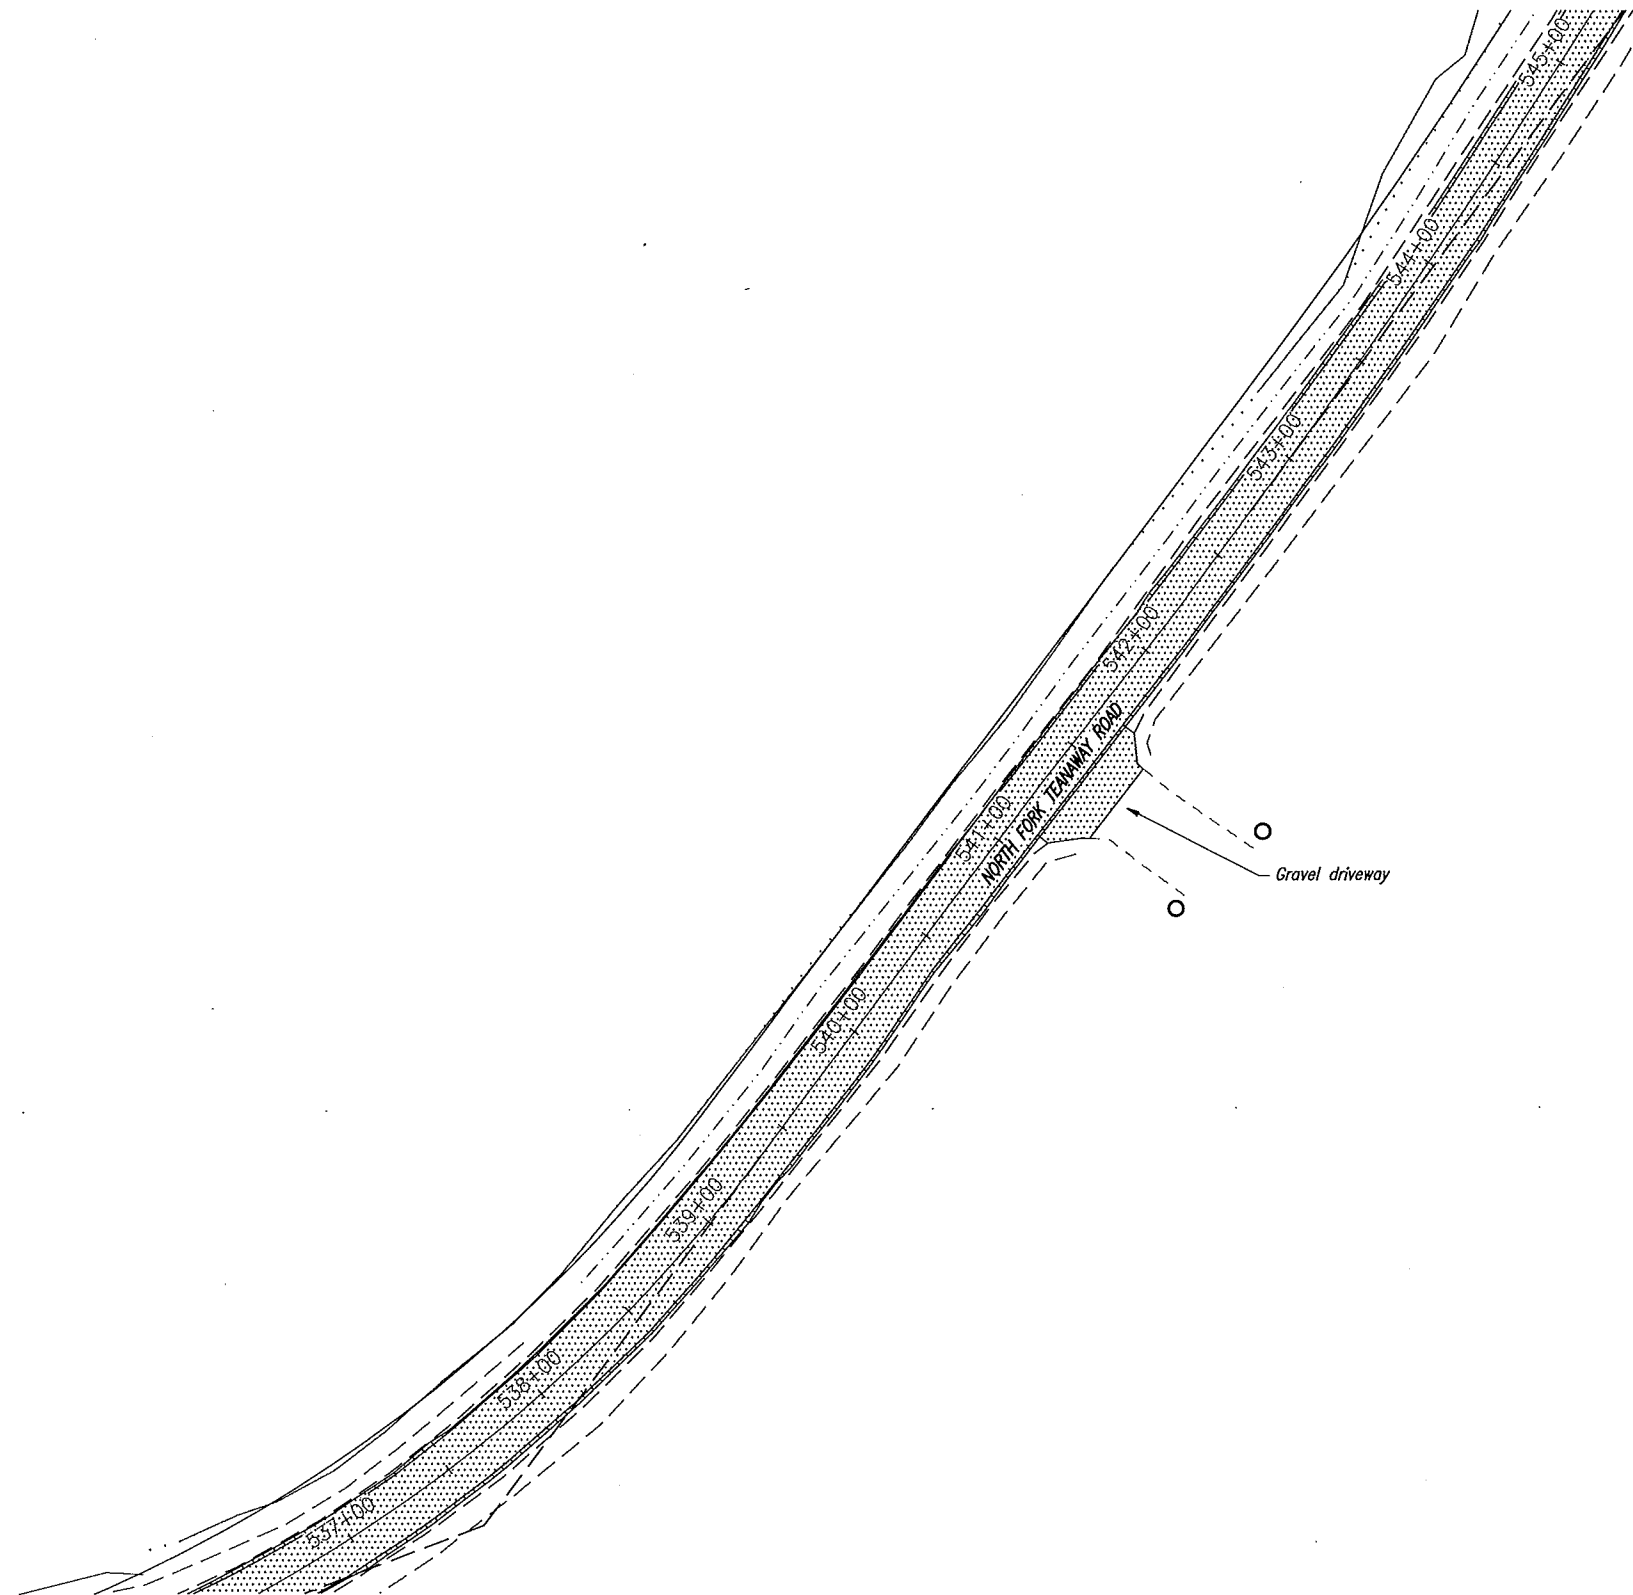

DO NOT SCALE REDUCED SHEETS

| PLAN CHECK               | DATE |     |          |    |  |
|--------------------------|------|-----|----------|----|--|
| DESIGNED BY: M. J. Smith |      |     |          |    |  |
| CHECKED BY:              |      |     |          |    |  |
| PRJ DRAFTER: J.E. Welsh  |      |     |          |    |  |
| DETAILED BY:             |      |     |          |    |  |
| DETAILED BY:             |      |     |          |    |  |
| ISSUED:                  | DATE | NO. | REVISION | BY |  |

FEDERAL AID PROJECT NO.  
-  
C.R.P. NO.  
RC 1560-B1



**SARGENT**  
Sargent Engineers, Inc.  
320 Ronlee Lane NW • Olympia, WA 98502  
Tel. 360 867-9284 • Fax 360 867-9318



KITTITAS COUNTY  
DEPARTMENT OF PUBLIC WORKS  
COUNTY ENGINEER \_\_\_\_\_ DATE \_\_\_\_\_ PROJECT NO. \_\_\_\_\_

WEST FORK TEANAWAY RD. IMPROVEMENTS &  
NORTH FORK TEANAWAY RD. IMPROVEMENTS  
Kittitas County, Washington  
PLAN 3

SHEET N8 OF 76 SHEETS  
SEI REF NO. A15113.03




Plotted: Dec 1, 2015 - 13:12 jamesw \\SERVER1\files\15Files\A15113.03 West Fork Teanaway Road\Design\Plan View Frames - (6).dwg Layout Name: N9 PLAN 4 xrefs: TeanawayDesign / Titlesht

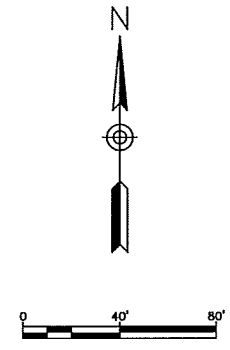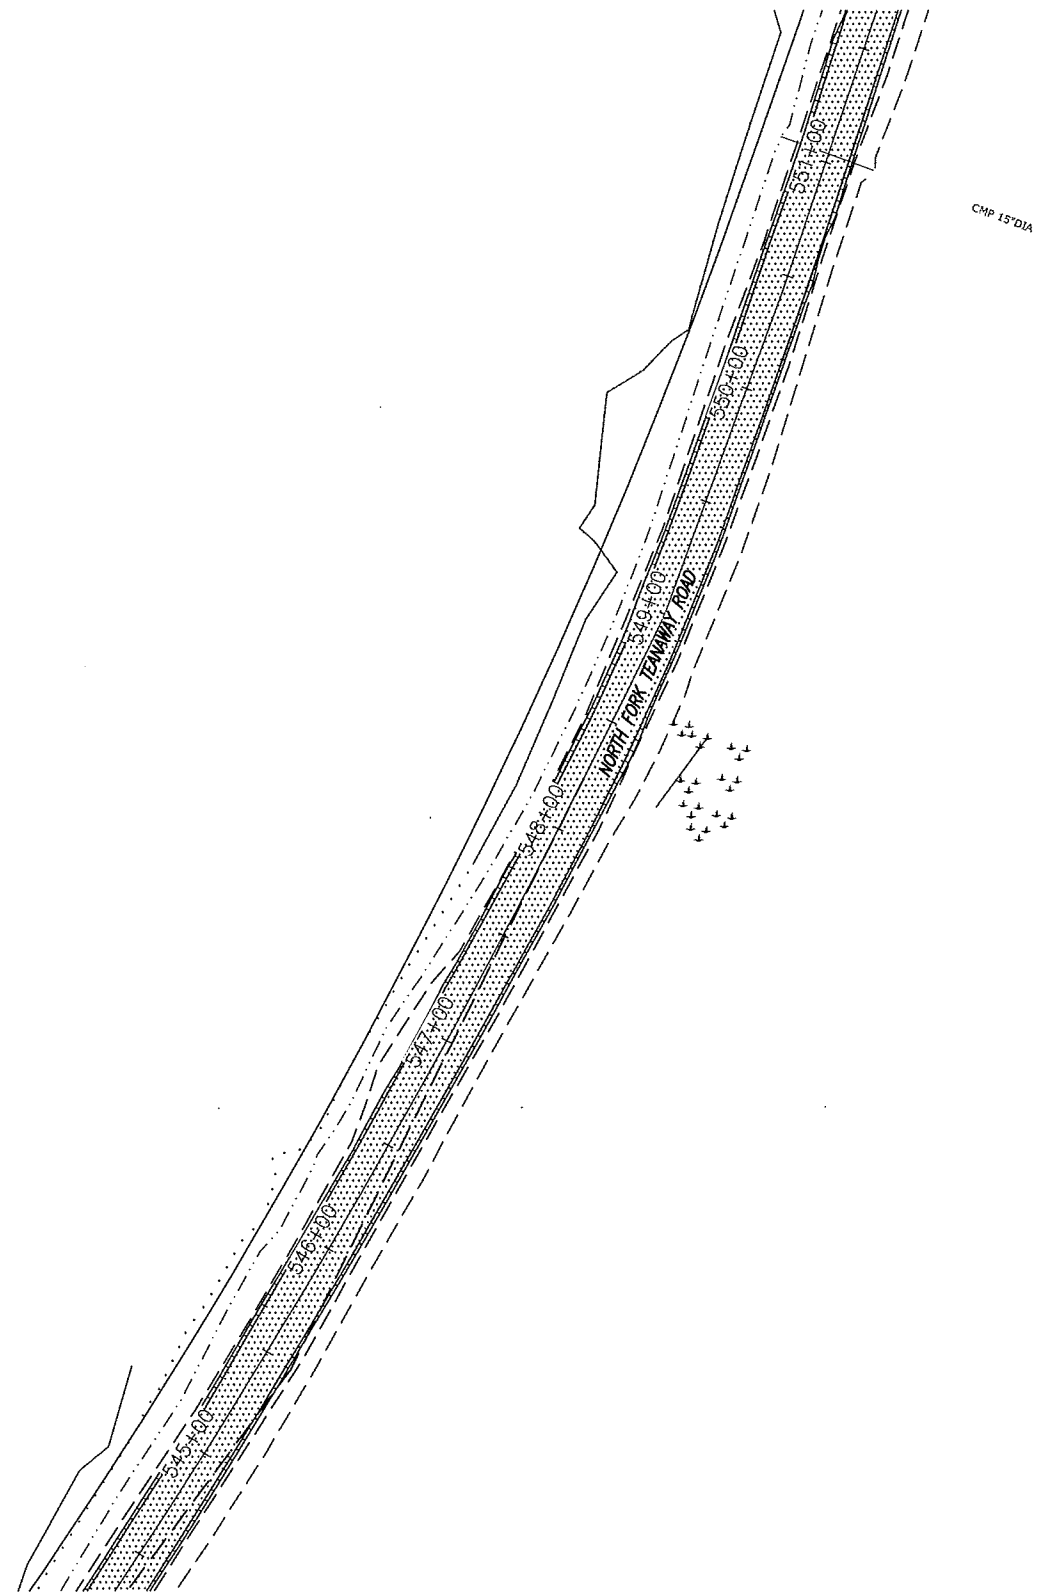

DO NOT SCALE REDUCED SHEETS

| PLAN CHECK               | DATE |     |          |    |  |
|--------------------------|------|-----|----------|----|--|
| DESIGNED BY: M. J. Smith |      |     |          |    |  |
| CHECKED BY: .            |      |     |          |    |  |
| PRJ DRAFTER: J.E. Welsh  |      |     |          |    |  |
| DETAILED BY: .           |      |     |          |    |  |
| DETAILED BY: .           |      |     |          |    |  |
| ISSUED:                  | DATE | NO. | REVISION | BY |  |

FEDERAL AID PROJECT NO. -  
C.R.P. NO. RC 1560-B1

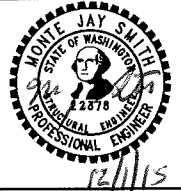



**SARGENT**  
Sargent Engineers, Inc.  
320 Ronlee Lane NW • Olympia, WA 98502  
Tel. 360 867-9284 • Fax 360 867-9318

KITTITAS COUNTY  
DEPARTMENT OF PUBLIC WORKS  
COUNTY ENGINEER \_\_\_\_\_ DATE \_\_\_\_ PROJECT NO. \_\_\_\_\_

WEST FORK TEANAWAY RD. IMPROVEMENTS &  
NORTH FORK TEANAWAY RD. IMPROVEMENTS  
Kittitas County, Washington  
PLAN 4

SHEET N9 OF 76 SHEETS  
SER. REF. NO. A15113.03


Plotted: Dec 1, 2015 -- 13:12 jamesw \\SERVER1\files\15files\A15113.03 West Fork Teanaway Road\Design\Plan View Frames -- (6).dwg Layout Name: N10 PLAN 5 xrefs: TeanawayDesign / Titlesht

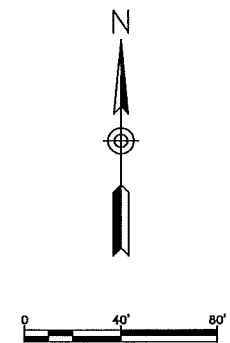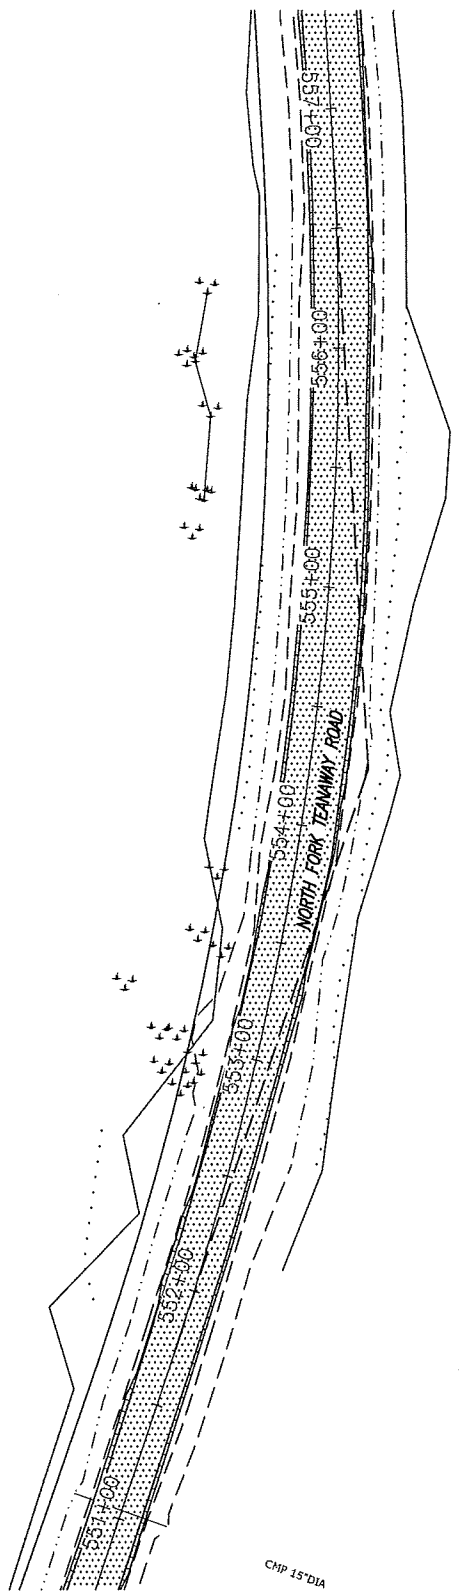

DO NOT SCALE REDUCED SHEETS

| PLAN CHECK               | DATE |     |          |    |  |
|--------------------------|------|-----|----------|----|--|
| DESIGNED BY: M. J. Smith |      |     |          |    |  |
| CHECKED BY: .            |      |     |          |    |  |
| PRJ DRAFTER: J.E. Welsh  |      |     |          |    |  |
| DETAILED BY: .           |      |     |          |    |  |
| DETAILED BY: .           |      |     |          |    |  |
| ISSUED:                  | DATE | NO. | REVISION | BY |  |

|                         |  |
|-------------------------|--|
| FEDERAL AID PROJECT NO. |  |
| C.R.P. NO.              |  |
| RC 1560-B1              |  |

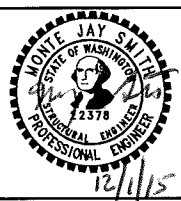



**SARGENT**  
 Sargent Engineers, Inc.  
 320 Ronlee Lane NW • Olympia, WA 98502  
 Tel. 360 867-9284 • Fax 360 867-9318

|   |                    |
|---|--------------------|
| KITTITAS COUNTY<br>DEPARTMENT OF PUBLIC WORKS |                    |
| COUNTY ENGINEER                               | DATE - PROJECT NO. |

|  |  |
|--|--|
| WEST FORK TEANAWAY RD. IMPROVEMENTS &<br>NORTH FORK TEANAWAY RD. IMPROVEMENTS<br>Kittitas County, Washington |  |
| PLAN 5   |  |

|                                    |
|------------------------------------|
| SHEET<br>N10<br>OF<br>76<br>SHEETS |
| SEI REF NO.<br>A15113.03           |


Plotted: Dec 1, 2015 -- 13:12 Jamesw \\SERVER1\files\15Files\A15113.03 West Fork Teanaway Road\Design\Plan View Frames -- (6).dwg Layout Name: N11 PLAN 6 xrefs: TeanawayDesign / Titlesht

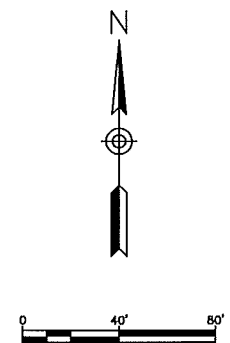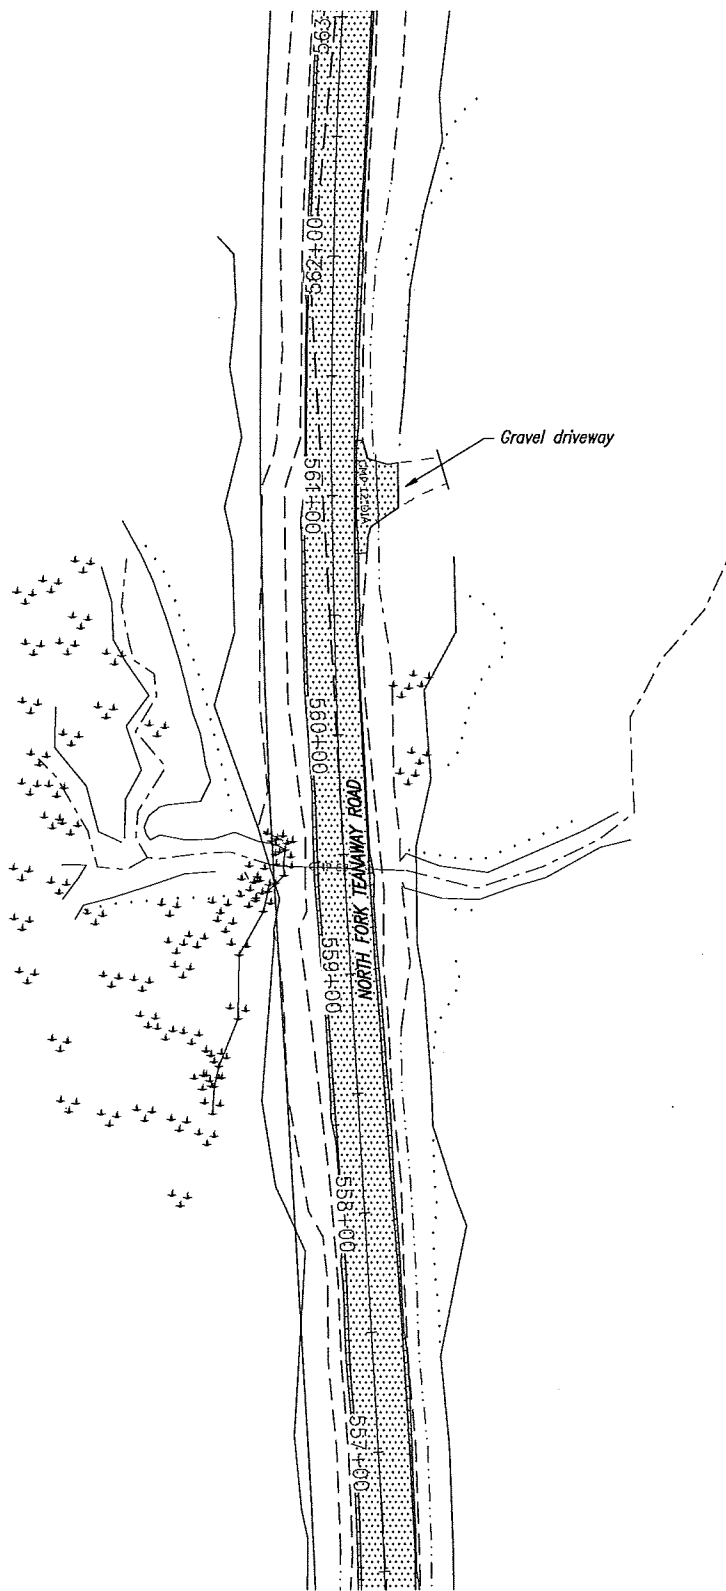

DO NOT SCALE REDUCED SHEETS

| PLAN CHECK               | DATE |     |          |    |  |
|--------------------------|------|-----|----------|----|--|
| DESIGNED BY: M. J. Smith |      |     |          |    |  |
| CHECKED BY: .            |      |     |          |    |  |
| PRJ DRAFTER: J.E. Welsh  |      |     |          |    |  |
| DETAILED BY: .           |      |     |          |    |  |
| DETAILED BY: .           |      |     |          |    |  |
| ISSUED:                  | DATE | NO. | REVISION | BY |  |

|                         |            |
|-------------------------|------------|
| FEDERAL AID PROJECT NO. |            |
| C.R.P. NO.              | RC 1560-B1 |

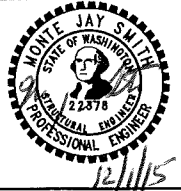



**SARGENT**  
 Sargent Engineers, Inc.  
 320 Ronlee Lane NW • Olympia, WA 98502  
 Tel. 360 867-9284 • Fax 360 867-9318

|   |      |             |
|---|------|-------------|
| KITTITAS COUNTY<br>DEPARTMENT OF PUBLIC WORKS |      |             |
| COUNTY ENGINEER                               | DATE | PROJECT NO. |

|  |
|--|
| WEST FORK TEANAWAY RD. IMPROVEMENTS &<br>NORTH FORK TEANAWAY RD. IMPROVEMENTS<br>Kittitas County, Washington |
| PLAN 6   |

|  |
|--|
| SHEET<br>N11<br>OF<br>76<br>SHEETS<br>SER. REF. NO.<br>A15113.03 |
|--|


Jamesw \\SERVER1\files\15Files\A15113.03 West Fork Teanaway Road\Design\Plan View Frames - (6).dwg Layout Name: N12 PLAN 7 xrefs: TeanawayDesign / Titlesht  
 Plotted: Dec 1, 2015 - 13:12

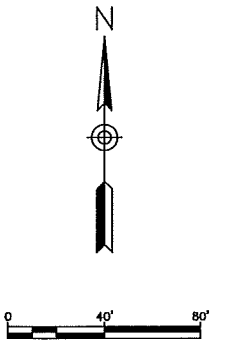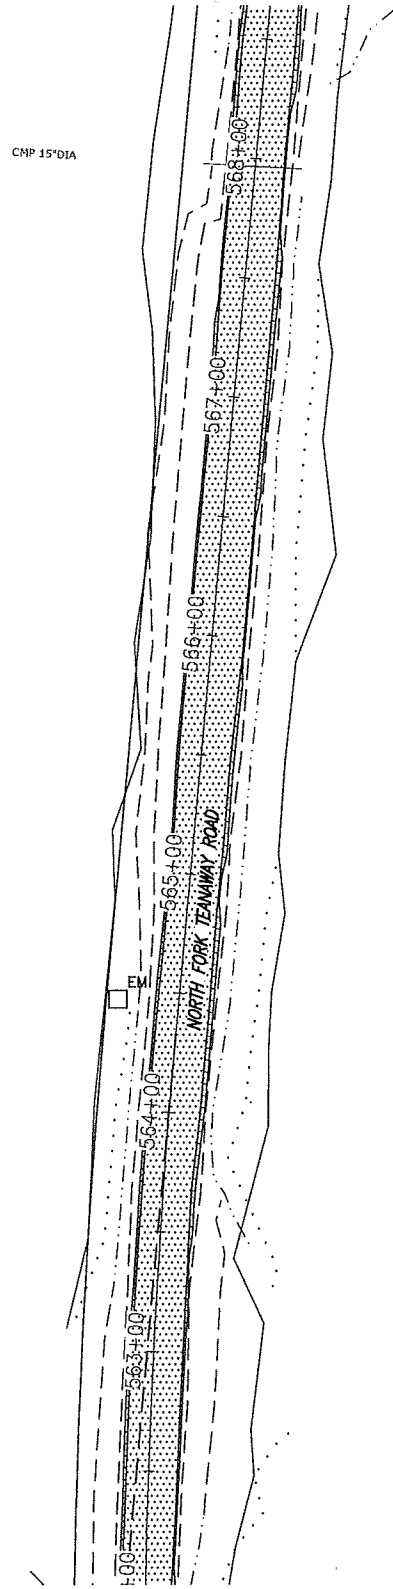

DO NOT SCALE REDUCED SHEETS

| PLAN CHECK               | DATE |     |          |    |  |
|--------------------------|------|-----|----------|----|--|
| DESIGNED BY: M. J. Smith |      |     |          |    |  |
| CHECKED BY: .            |      |     |          |    |  |
| PRJ DRAFTER: J.E. Welsh  |      |     |          |    |  |
| DETAILED BY: .           |      |     |          |    |  |
| DETAILED BY: .           |      |     |          |    |  |
| ISSUED:                  | DATE | NO. | REVISION | BY |  |

FEDERAL AID PROJECT NO. -  
 C.R.P. NO. RC 1560-B1

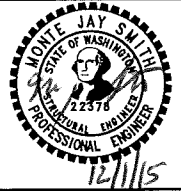

**SARGENT**  
 Sargent Engineers, Inc.  
 320 Ronlee Lane NW • Olympia, WA 98502  
 Tel. 360 867-9284 • Fax 360 867-9318



KITTITAS COUNTY  
 DEPARTMENT OF PUBLIC WORKS  
 COUNTY ENGINEER \_\_\_\_\_ DATE \_\_\_\_\_ PROJECT NO. \_\_\_\_\_

WEST FORK TEANAWAY RD. IMPROVEMENTS &  
 NORTH FORK TEANAWAY RD. IMPROVEMENTS  
 Kittitas County, Washington  
 PLAN 7

SHEET N12 OF 76 SHEETS  
 SER REF NO. A15113.03

Plotted: Dec 1, 2015 -- 13:12 jamesw \\SERVER1\files\15files\A15113.03 West Fork Teanaway Road\Design\Plan View Frames - (6).dwg Layout Name: N13 PLAN 8 xrefs: Teanaway\Design / Titlesht


CNP 15'DIA

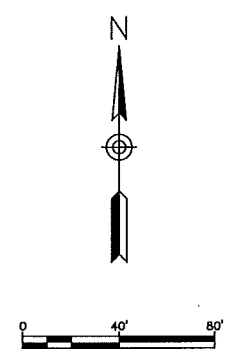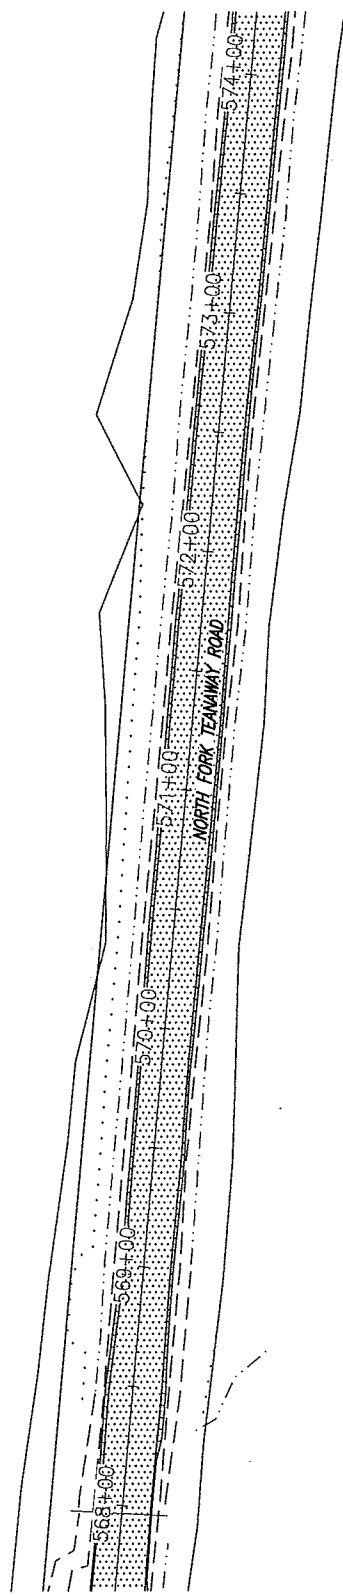

DO NOT SCALE REDUCED SHEETS

| DESIGNED BY: | CHECKED BY: | PRJ DRAFTER: | DATE | NO. | REVISION | BY |
|--------------|-------------|--------------|------|-----|----------|----|
| M. J. Smith  | .           | J.E. Welsh   |      |     |          |    |
| Detailed By: |             |              |      |     |          |    |
| Issued:      |             |              |      |     |          |    |

FEDERAL AID PROJECT NO. -  
C.R.P. NO. RC 1560-B1

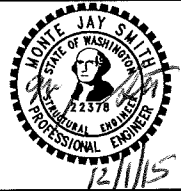



**SARGENT**  
Sargent Engineers, Inc.  
320 Ronlee Lane NW • Olympia, WA 98502  
Tel. 360 867-9284 • Fax 360 867-9318

KITTITAS COUNTY  
DEPARTMENT OF PUBLIC WORKS  
COUNTY ENGINEER \_\_\_\_\_ DATE \_\_\_\_\_ PROJECT NO. \_\_\_\_\_

WEST FORK TEANAWAY RD. IMPROVEMENTS &  
NORTH FORK TEANAWAY RD. IMPROVEMENTS  
Kittitas County, Washington  
PLAN 8

SHEET N13 OF 76 SHEETS  
SER REF NO. A15113.03


Plotted: Dec 1, 2015 - 13:12 jamesw \\SERVER1\files\15Files\151113.03 West Fork Teanaway Road\Design\Plan View Frames - (6).dwg Layout Name: N14 PLAN 9 xrefs: TeanawayDesign / Titleht

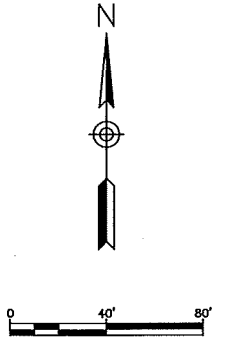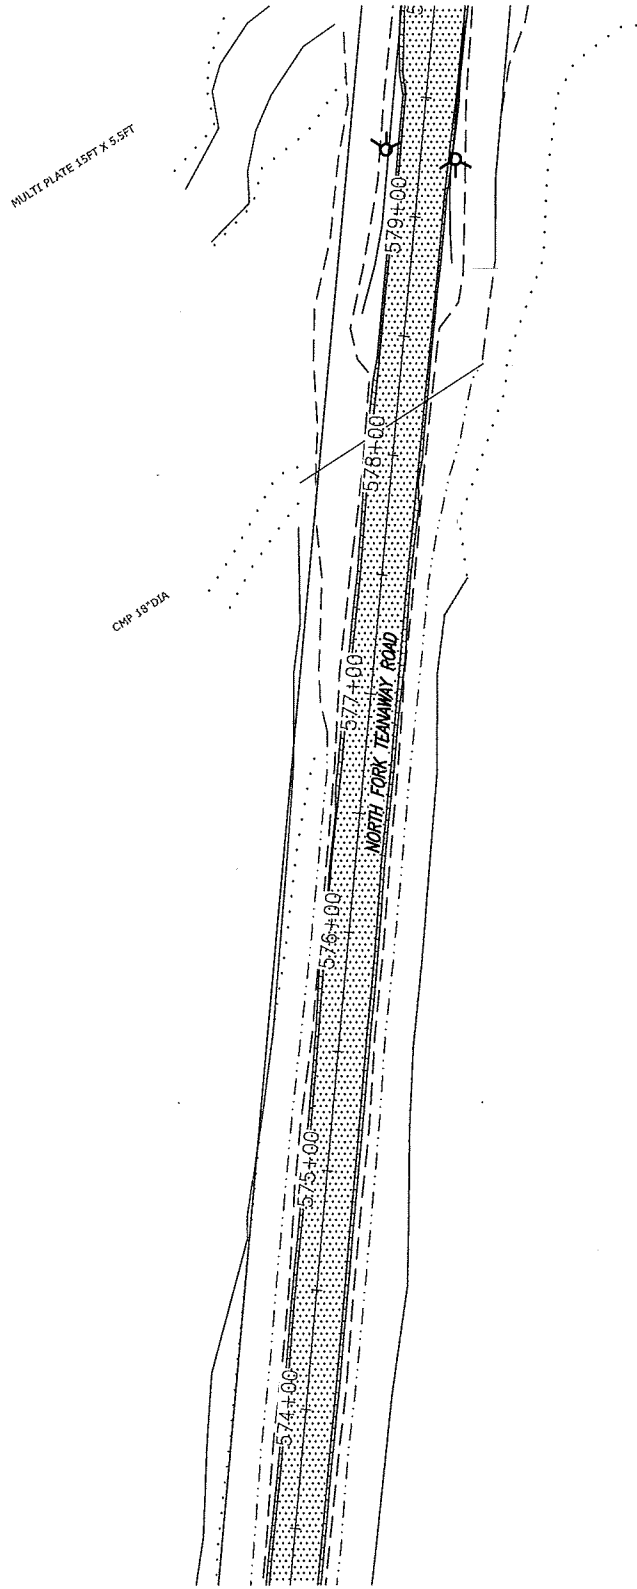

DO NOT SCALE REDUCED SHEETS

| PLAN CHECK               | DATE |     |          |    |  |
|--------------------------|------|-----|----------|----|--|
| DESIGNED BY: M. J. Smith |      |     |          |    |  |
| CHECKED BY:              |      |     |          |    |  |
| PRJ DRAFTER: J.E. Welsh  |      |     |          |    |  |
| DETAILED BY:             |      |     |          |    |  |
| DETAILED BY:             |      |     |          |    |  |
| ISSUED:                  | DATE | NO. | REVISION | BY |  |

FEDERAL AID PROJECT NO.  
-  
C.R.P. NO.  
RC 1560-B1

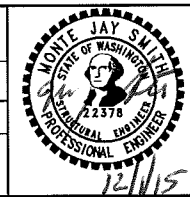

**SARGENT**

Sargent Engineers, Inc.  
320 Ronlee Lane NW • Olympia, WA 98502  
Tel. 360 867-9284 • Fax 360 867-9318

KITTITAS COUNTY  
DEPARTMENT OF PUBLIC WORKS

COUNTY ENGINEER - - DATE - - PROJECT NO.



WEST FORK TEANAWAY RD. IMPROVEMENTS &  
NORTH FORK TEANAWAY RD. IMPROVEMENTS

Kittitas County, Washington

PLAN 9

SHEET  
N14  
OF  
76  
SHEETS  
SER REF NO.  
A15113.03


Plotted: Dec 1, 2015 -- 13:12 jamesw \\SERVER1\files\15Files\A15113.03 West Fork Teanaway Road\Design\Plan View Frames -- (6).dwg Layout Name: N15 PLAN 10 xrefs: TeanawayDesign / Titlesht

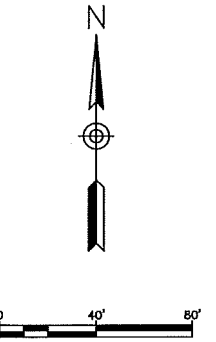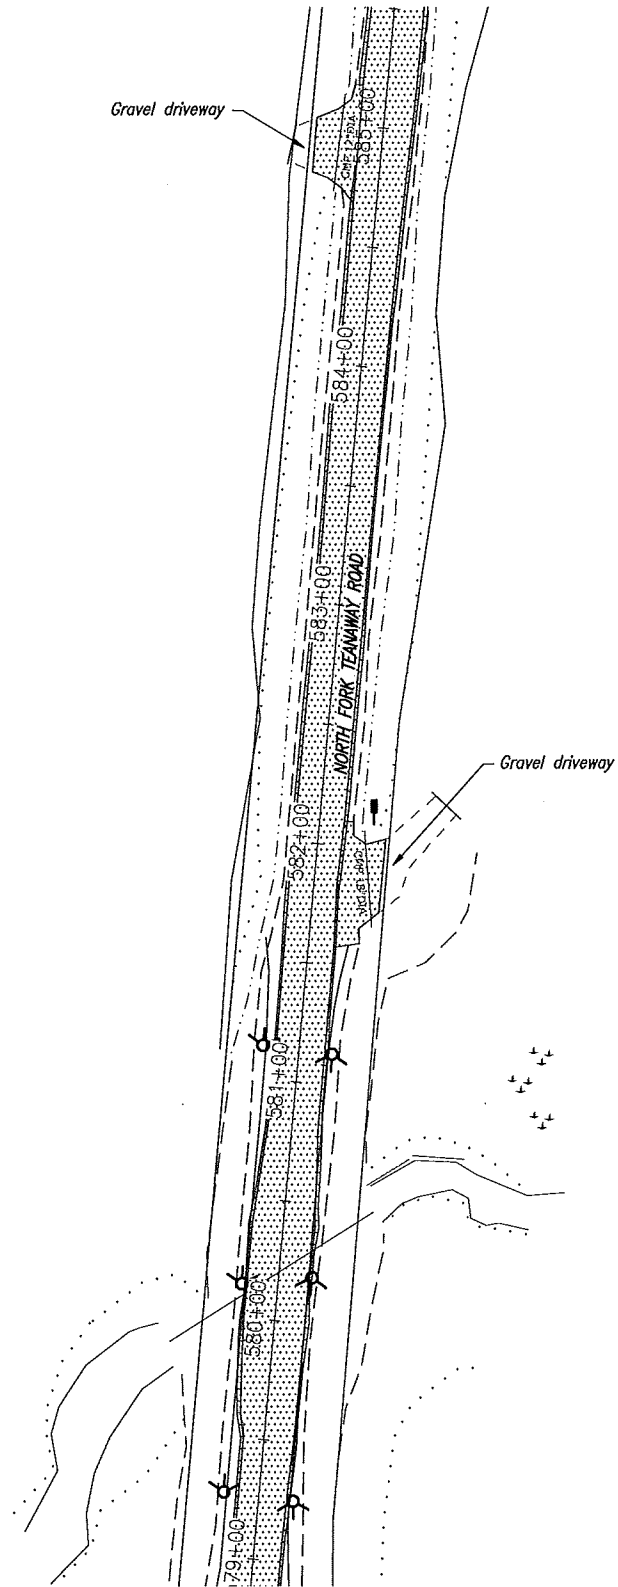

DO NOT SCALE REDUCED SHEETS

| PLAN CHECK               | DATE |     |          |    |  |
|--------------------------|------|-----|----------|----|--|
| DESIGNED BY: M. J. Smith |      |     |          |    |  |
| CHECKED BY: .            |      |     |          |    |  |
| PRJ DRAFTER: J.E. Welsh  |      |     |          |    |  |
| DETAILED BY: .           |      |     |          |    |  |
| DETAILED BY: .           |      |     |          |    |  |
| ISSUED:                  | DATE | NO. | REVISION | BY |  |

|                         |            |
|-------------------------|------------|
| FEDERAL AID PROJECT NO. |            |
| C.R.P. NO.              | RC 1560-B1 |

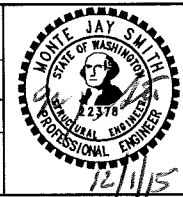



**SARGENT**  
 Sargent Engineers, Inc.  
 320 Ronlee Lane NW • Olympia, WA 98502  
 Tel. 360 867-9284 • Fax 360 867-9318

|   |                    |
|---|--------------------|
| KITTITAS COUNTY<br>DEPARTMENT OF PUBLIC WORKS |                    |
| COUNTY ENGINEER                               | DATE - PROJECT NO. |

|   |  |
|---|--|
| WEST FORK TEANAWAY RD. IMPROVEMENTS &<br>NORTH FORK TEANAWAY RD. IMPROVEMENTS |  |
| Kittitas County, Washington   |  |
| PLAN 10   |  |

|             |           |
|-------------|-----------|
| SHEET       | N15       |
| OF          | 76        |
| SHEETS      |           |
| SEI REF NO. | A15113.03 |

Plotted: Dec 1, 2015 -- 13:12 jamesw \\SERVER1\files\15Files\A15113.03 West Fork Teanaway Road\Design\Plan View Frames -- (6).dwg Layout Name: N16 PLAN 11 xrefs: TeanawayDesign / Titles.tit

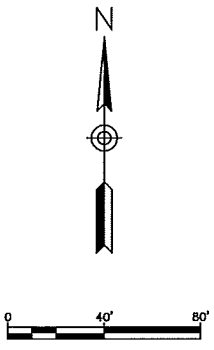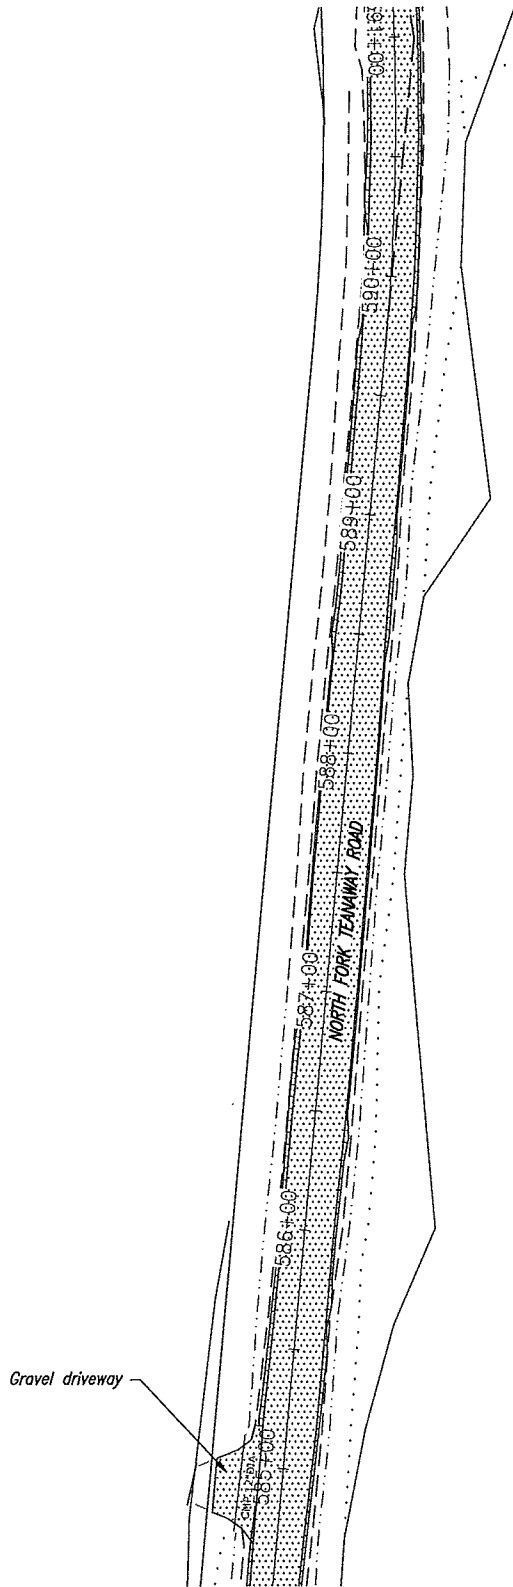

DO NOT SCALE REDUCED SHEETS

| PLAN CHECK               | DATE |     |          |    |  |
|--------------------------|------|-----|----------|----|--|
| DESIGNED BY: M. J. Smith |      |     |          |    |  |
| CHECKED BY: .            |      |     |          |    |  |
| PRJ DRAFTER: J.E. Welsh  |      |     |          |    |  |
| DETAILED BY: .           |      |     |          |    |  |
| ISSUED:                  | DATE | NO. | REVISION | BY |  |

FEDERAL AID PROJECT NO. -  
C.R.P. NO. RC 1560-B1



**SARGENT**  
Sargent Engineers, Inc.  
320 Ronlee Lane NW • Olympia, WA 98502  
Tel. 360 867-9284 • Fax 360 867-9318



KITTITAS COUNTY  
DEPARTMENT OF PUBLIC WORKS  
COUNTY ENGINEER \_\_\_\_\_ DATE \_\_\_\_\_ PROJECT NO. \_\_\_\_\_

WEST FORK TEANAWAY RD. IMPROVEMENTS &  
NORTH FORK TEANAWAY RD. IMPROVEMENTS  
Kittitas County, Washington  
PLAN 11

SHEET N16 OF 76 SHEETS  
SHEET REF. NO. A15113.03




Plotted: Dec 1, 2015 -- 13:12 jamesw \\SERVER1\files\15Files\A15113.03 West Fork Teanaway Road\Design\Plan View Frames -- (6).dwg Layout Name: N17 PLAN 12 xrefs: TeanawayDesign / Titlesht

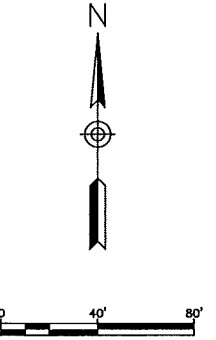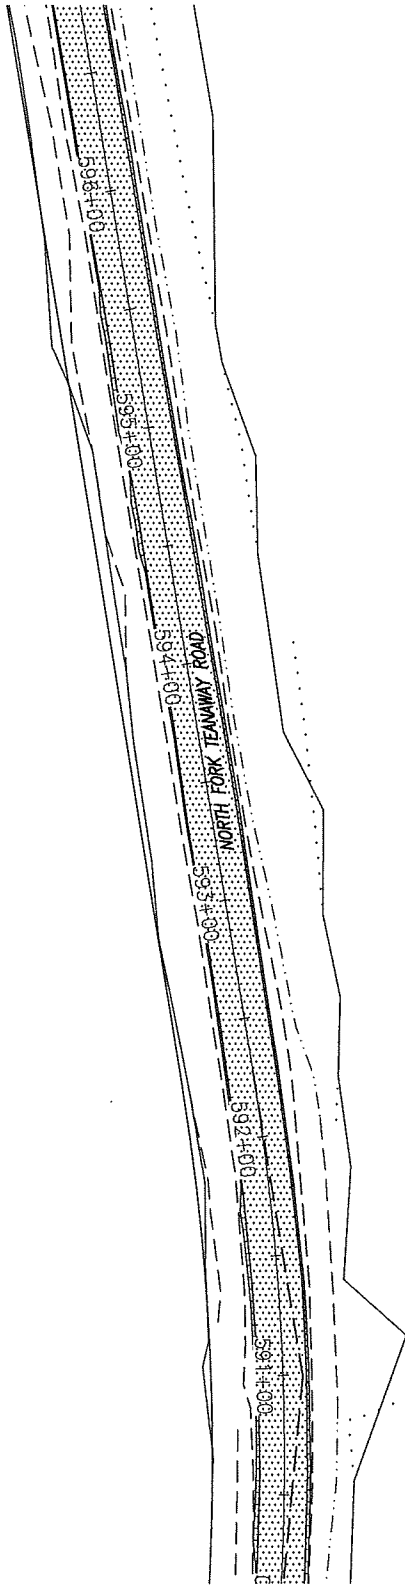

DO NOT SCALE REDUCED SHEETS

| PLAN CHECK               | DATE |     |          |    |  |
|--------------------------|------|-----|----------|----|--|
| DESIGNED BY: M. J. Smith |      |     |          |    |  |
| CHECKED BY: .            |      |     |          |    |  |
| PRJ DRAFTER: J.E. Welsh  |      |     |          |    |  |
| DETAILED BY: .           |      |     |          |    |  |
| ISSUED:                  | DATE | NO. | REVISION | BY |  |

|                         |            |
|-------------------------|------------|
| FEDERAL AID PROJECT NO. |            |
| C.R.P. NO.              | RC 1560-B1 |

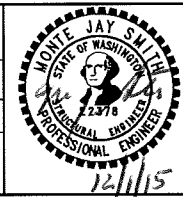



**SARGENT**  
 Sargent Engineers, Inc.  
 320 Ronlee Lane NW • Olympia, WA 98502  
 Tel. 360 867-9284 • Fax 360 867-9318

|   |                    |
|---|--------------------|
| KITTITAS COUNTY<br>DEPARTMENT OF PUBLIC WORKS |                    |
| COUNTY ENGINEER                               | DATE - PROJECT NO. |

|  |  |
|--|--|
| WEST FORK TEANAWAY RD. IMPROVEMENTS &<br>NORTH FORK TEANAWAY RD. IMPROVEMENTS<br>Kittitas County, Washington |  |
| PLAN 12  |  |

|             |           |
|-------------|-----------|
| SHEET       | N17       |
| OF          | 76        |
| SHEETS      |           |
| SEI REF NO. | A15113.03 |

Plotted: Dec 1, 2015 -- 13:12 Jamesw \\SERVER1\files\15Files\A15113.03 West Fork Teanaway Road\Design\Plan View Frames -- (6).dwg Layout Name: N18 PLAN 13 xrefs: TeanawayDesign / Titlesht

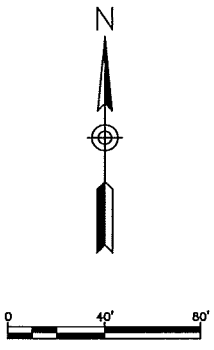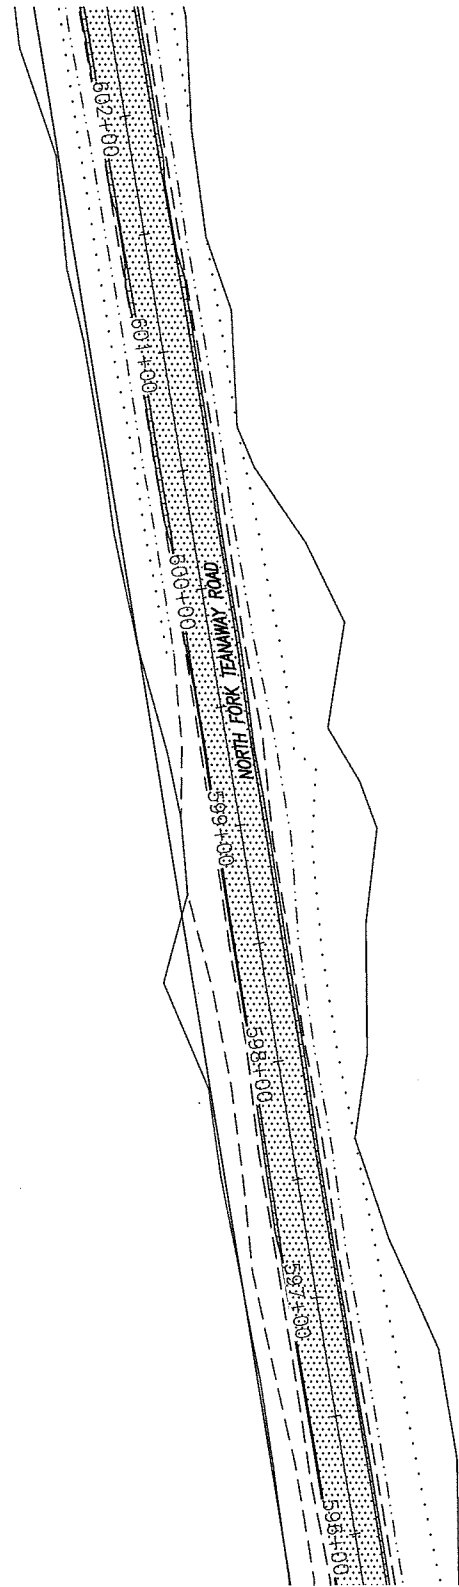

DO NOT SCALE REDUCED SHEETS

| PLAN CHECK               | DATE |     |          |    |  |
|--------------------------|------|-----|----------|----|--|
| DESIGNED BY: M. J. Smith |      |     |          |    |  |
| CHECKED BY: .            |      |     |          |    |  |
| PRJ DRAFTER: J.E. Welsh  |      |     |          |    |  |
| DETAILED BY: .           |      |     |          |    |  |
| ISSUED:                  | DATE | NO. | REVISION | BY |  |

|                         |            |
|-------------------------|------------|
| FEDERAL AID PROJECT NO. |            |
| C.R.P. NO.              | RC 1560-B1 |



**SARGENT**  
 Sargent Engineers, Inc.  
 320 Ronlee Lane NW • Olympia, WA 98502  
 Tel. 360 867-9284 • Fax 360 867-9318



|   |                    |
|---|--------------------|
| KITTITAS COUNTY<br>DEPARTMENT OF PUBLIC WORKS |                    |
| COUNTY ENGINEER                               | DATE - PROJECT NO. |

|  |  |
|--|--|
| WEST FORK TEANAWAY RD. IMPROVEMENTS &<br>NORTH FORK TEANAWAY RD. IMPROVEMENTS<br>Kittitas County, Washington |  |
| PLAN 13  |  |

|              |           |
|--------------|-----------|
| SHEET        | N18       |
| OF           | 76        |
| SHEETS       |           |
| SEI REF. NO. | A15113.03 |

Plotted: Dec 1, 2015 - 13:12 jamesw \\SERVER1\files\15Files\A15113.03 West Fork Teanaway Road\Design\Plan View Frames - (6).dwg Layout Name: N19 PLAN 14 xrefs: TeanawayDesign / Titles.rvt

SQUASH 18" X 30"

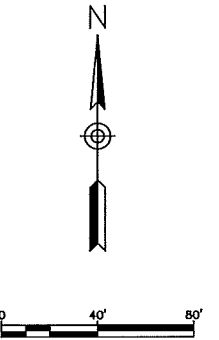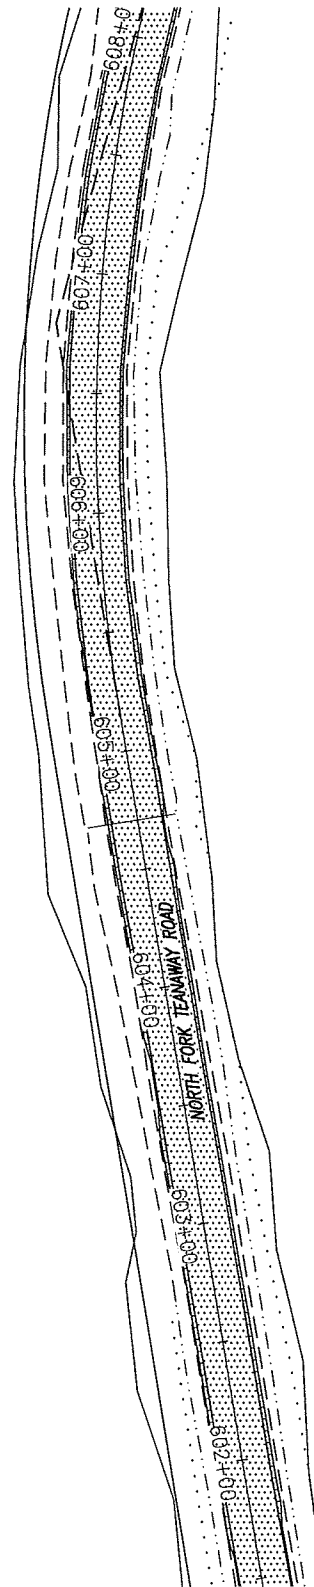

DO NOT SCALE REDUCED SHEETS

| PLAN CHECK               | DATE |     |          |    |  |
|--------------------------|------|-----|----------|----|--|
| DESIGNED BY: M. J. Smith |      |     |          |    |  |
| CHECKED BY: .            |      |     |          |    |  |
| PRJ DRAFTER: J.E. Welsh  |      |     |          |    |  |
| DETAILED BY: .           |      |     |          |    |  |
| DETAILED BY: .           |      |     |          |    |  |
| ISSUED:                  | DATE | NO. | REVISION | BY |  |

FEDERAL AID PROJECT NO.  
-  
C.R.P. NO.  
RC 1560-B1



**SARGENT**

Sargent Engineers, Inc.  
320 Ronlee Lane NW • Olympia, WA 98502  
Tel. 360 867-9284 • Fax 360 867-9318

KITTITAS COUNTY  
DEPARTMENT OF PUBLIC WORKS



COUNTY ENGINEER -- DATE -- PROJECT NO.

WEST FORK TEANAWAY RD. IMPROVEMENTS &  
NORTH FORK TEANAWAY RD. IMPROVEMENTS  
Kittitas County, Washington

PLAN 14

SHEET  
N19  
OF  
76  
SHEETS  
SD REF. NO.  
A15113.03


Plotted: Dec 1, 2015 -- 13:12 Jamesw \\SERVER1\files\15Files\A15113.03 West Fork Teanaway Road\Design\Plan View Frames -- (6).dwg Layout Name: N20 PLAN 15 xrefs: TeanawayDesign / Titles.rvt

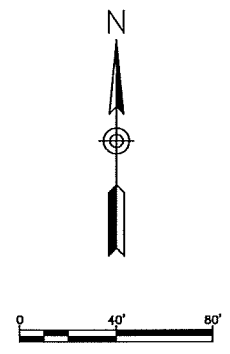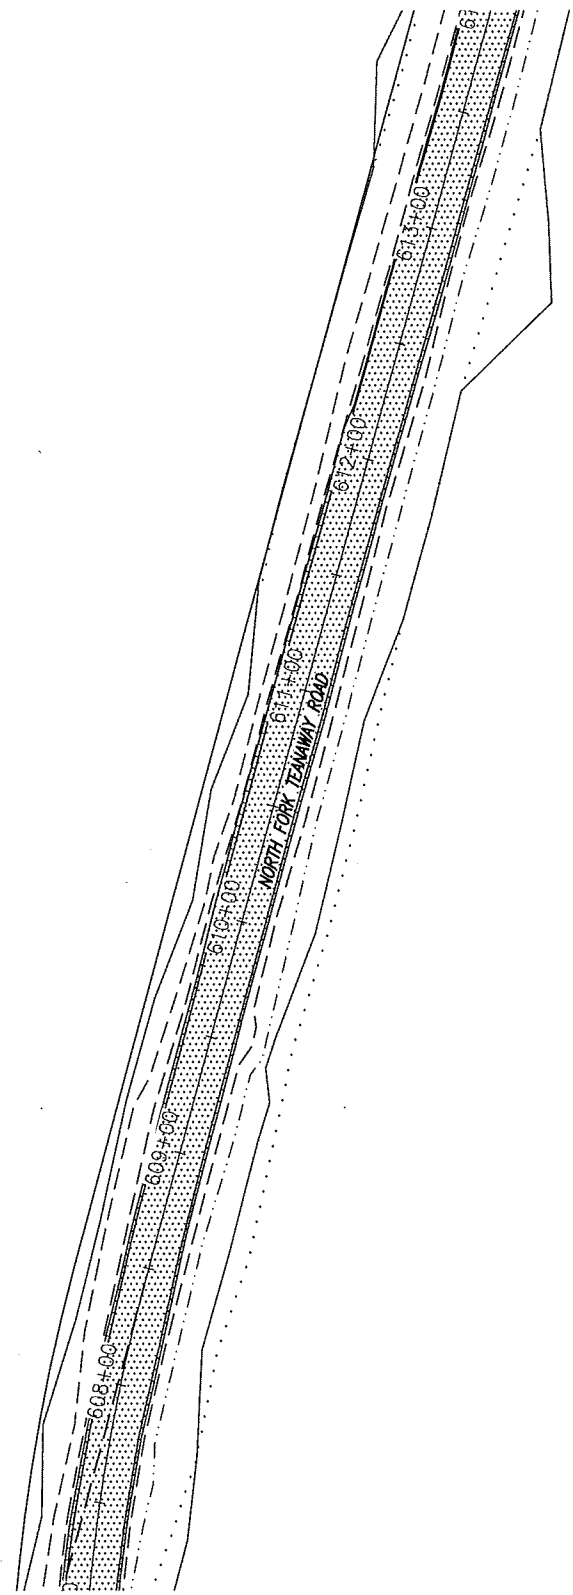

DO NOT SCALE REDUCED SHEETS

| PLAN CHECK               | DATE |     |          |    |  |
|--------------------------|------|-----|----------|----|--|
| DESIGNED BY: M. J. Smith |      |     |          |    |  |
| CHECKED BY: .            |      |     |          |    |  |
| PRJ DRAFTER: J.E. Welsh  |      |     |          |    |  |
| DETAILED BY: .           |      |     |          |    |  |
| DETAILED BY: .           |      |     |          |    |  |
| ISSUED:                  | DATE | NO. | REVISION | BY |  |

FEDERAL AID PROJECT NO. -  
C.R.P. NO. RC 1560-B1

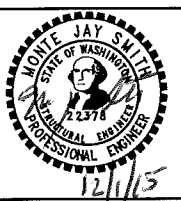

**SARGENT**  
Sargent Engineers, Inc.  
320 Ronlee Lane NW • Olympia, WA 98502  
Tel. 360 867-9284 • Fax 360 867-9318



KITTITAS COUNTY  
DEPARTMENT OF PUBLIC WORKS

COUNTY ENGINEER \_\_\_\_\_ DATE \_\_\_\_\_ PROJECT NO. \_\_\_\_\_

WEST FORK TEANAWAY RD. IMPROVEMENTS &  
NORTH FORK TEANAWAY RD. IMPROVEMENTS  
Kittitas County, Washington  
PLAN 15

SHEET N20  
OF 76 SHEETS  
SEI REF NO. A15113.03

Plot Date: Dec 1, 2015 - 13:12 jamesw \\SERVER1\files\15\files\A15113.03 West Fork Teanaway Road\Design\Plan View Frames - (6).dwg Layout Name: N21 PLAN 16 xrefs: TeanawayDesign / Titles.rvt

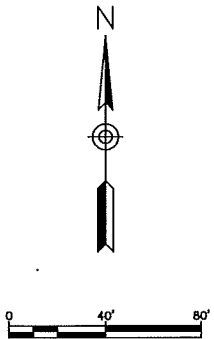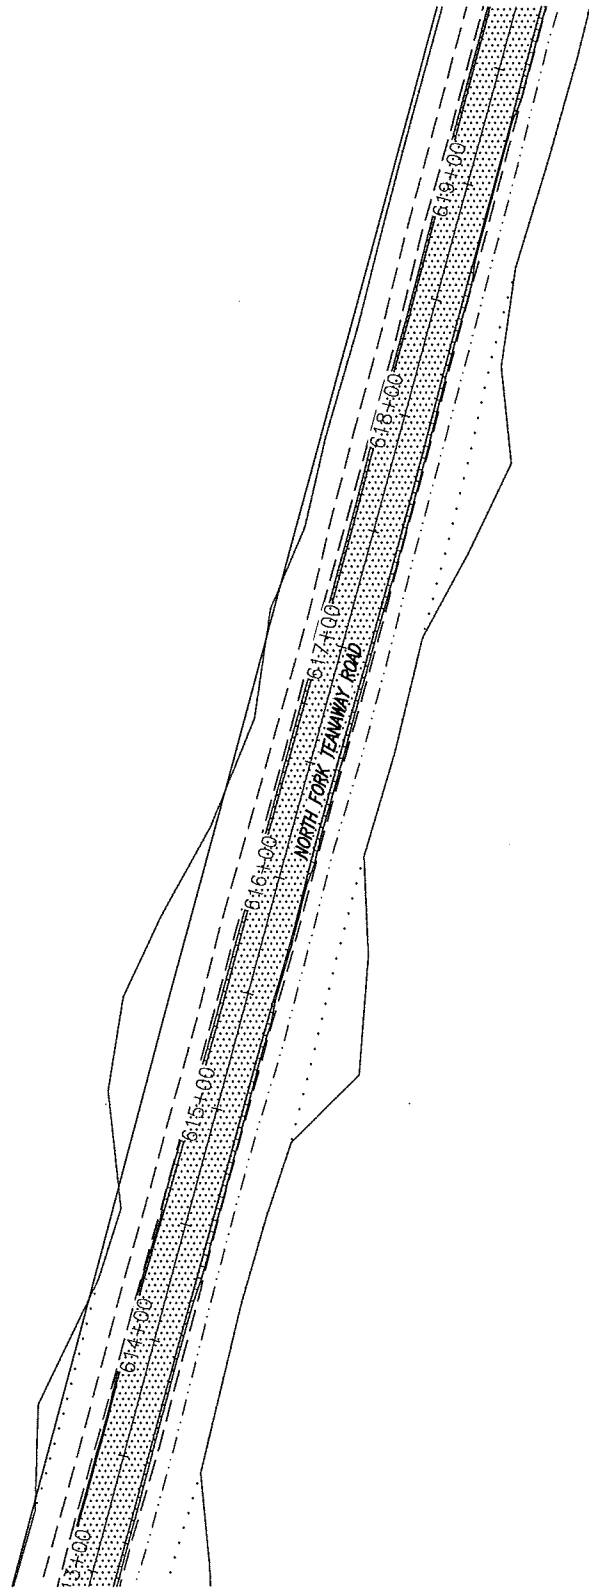

DO NOT SCALE REDUCED SHEETS

| PLAN CHECK               | DATE |     |          |    |  |
|--------------------------|------|-----|----------|----|--|
| DESIGNED BY: M. J. Smith |      |     |          |    |  |
| CHECKED BY: .            |      |     |          |    |  |
| PRJ DRAFTER: J.E. Welsh  |      |     |          |    |  |
| DETAILED BY: .           |      |     |          |    |  |
| DETAILED BY: .           |      |     |          |    |  |
| ISSUED:                  | DATE | NO. | REVISION | BY |  |

FEDERAL AID PROJECT NO. -  
C.R.P. NO. RC 1580-B1



**SARGENT**  
Sargent Engineers, Inc.  
320 Ronlee Lane NW • Olympia, WA 98502  
Tel. 360 867-9284 • Fax 360 867-9318

KITTITAS COUNTY  
DEPARTMENT OF PUBLIC WORKS



COUNTY ENGINEER \_\_\_\_\_ DATE \_\_\_\_\_ PROJECT NO. \_\_\_\_\_

WEST FORK TEANAWAY RD. IMPROVEMENTS &  
NORTH FORK TEANAWAY RD. IMPROVEMENTS  
Kittitas County, Washington

PLAN 16

SHEET N21  
OF 76 SHEETS  
SEI REF. NO. A15113.03


Plotted: Dec 1, 2015 -- 13:12 jamesw \\SERVER1\files\15Files\A15113.03 West Fork Teanaway Road\Design\Plan View Frames -- (6).dwg Layout Name: N22 PLAN 17 xrefs: TeanawayDesign / Titlesht

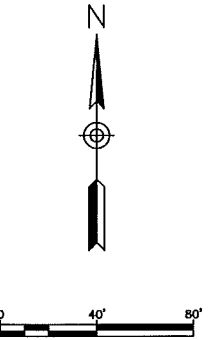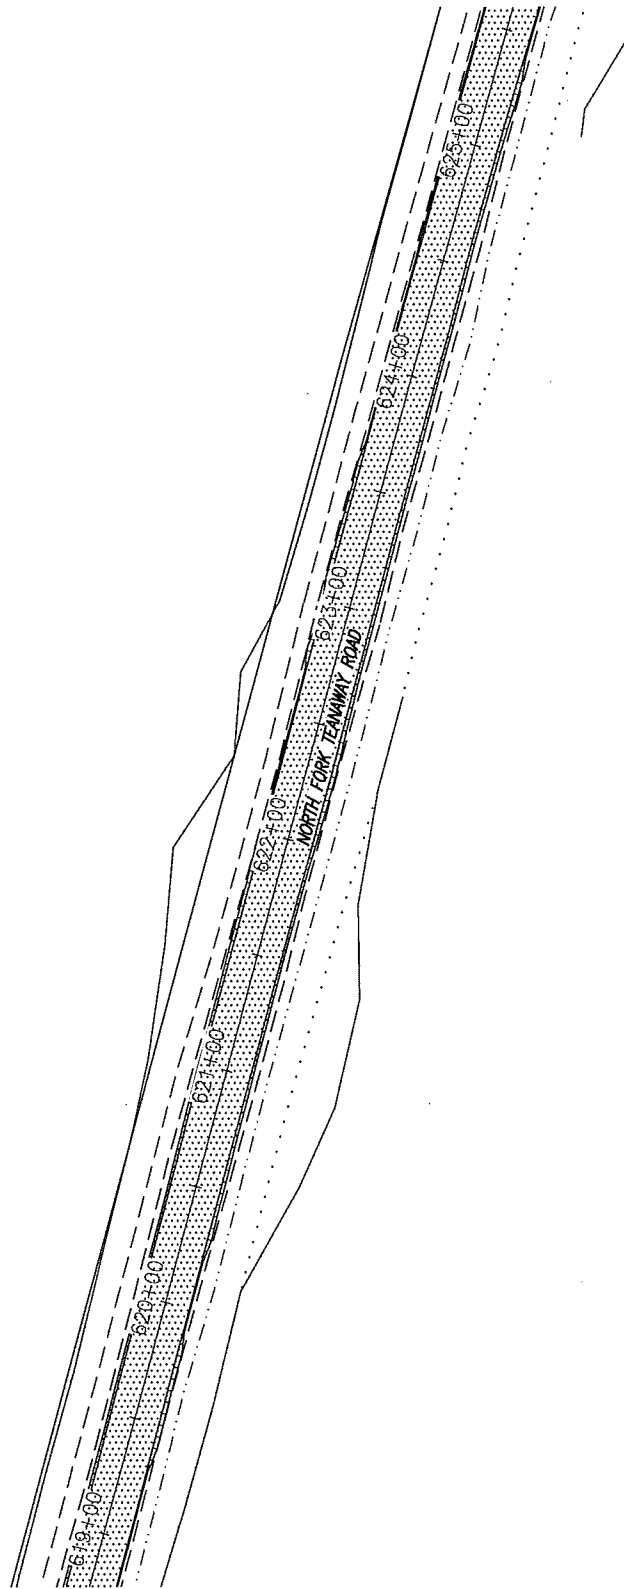

DO NOT SCALE REDUCED SHEETS

| PLAN CHECK               | DATE |     |          |    |  |
|--------------------------|------|-----|----------|----|--|
| DESIGNED BY: M. J. Smith |      |     |          |    |  |
| CHECKED BY: .            |      |     |          |    |  |
| PRJ DRAFTER: J.E. Welsh  |      |     |          |    |  |
| DETAILED BY: .           |      |     |          |    |  |
| DETAILED BY: .           |      |     |          |    |  |
| ISSUED:                  | DATE | NO. | REVISION | BY |  |

FEDERAL AID PROJECT NO. -  
C.R.P. NO. RC 1560-B1

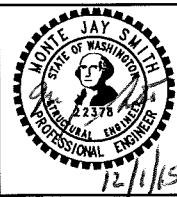

**SARGENT**

Sargent Engineers, Inc.  
320 Ronlee Lane NW • Olympia, WA 98502  
Tel. 360 867-9284 • Fax 360 867-9318

KITTITAS COUNTY  
DEPARTMENT OF PUBLIC WORKS



COUNTY ENGINEER - DATE - PROJECT NO.

WEST FORK TEANAWAY RD. IMPROVEMENTS &  
NORTH FORK TEANAWAY RD. IMPROVEMENTS  
Kittitas County, Washington

PLAN 17

SHEET N22 OF 76 SHEETS  
SER. REF. NO. A15113.03

Plotted: Dec 1, 2015 - 13:12 jamesw \\SERVER1\files\15files\A15113.03 West Fork Teanaway Road\Design\Plan View Frames - (6).dwg Layout Name: N23 PLAN 18 xrefs: TeanawayDesign / Titles.rvt

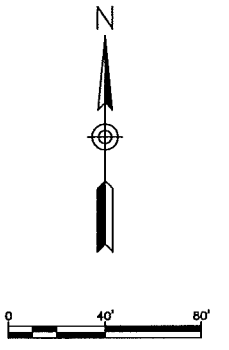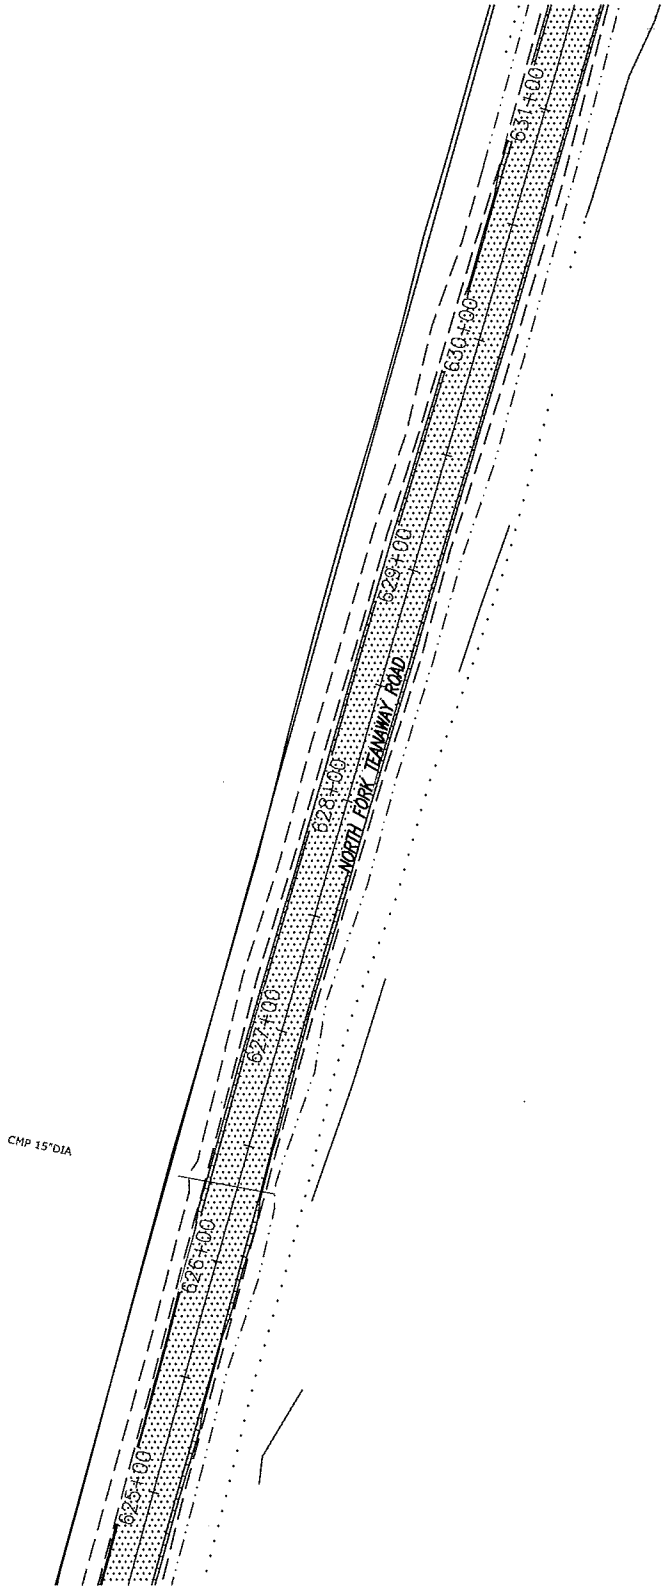

DO NOT SCALE REDUCED SHEETS

| PLAN CHECK               | DATE |     |          |    |  |
|--------------------------|------|-----|----------|----|--|
| DESIGNED BY: M. J. Smith |      |     |          |    |  |
| CHECKED BY: .            |      |     |          |    |  |
| PRJ DRAFTER: J.E. Welsh  |      |     |          |    |  |
| DETAILED BY: .           |      |     |          |    |  |
| ISSUED:                  | DATE | NO. | REVISION | BY |  |

FEDERAL AID PROJECT NO. -  
C.R.P. NO. RC 1560-B1





**SARGENT**  
Sargent Engineers, Inc.  
320 Ronlee Lane NW • Olympia, WA 98502  
Tel. 360 867-9284 • Fax 360 867-9318

KITTITAS COUNTY  
DEPARTMENT OF PUBLIC WORKS  
COUNTY ENGINEER \_\_\_\_\_ DATE \_\_\_\_\_ PROJECT NO. \_\_\_\_\_

WEST FORK TEANAWAY RD. IMPROVEMENTS &  
NORTH FORK TEANAWAY RD. IMPROVEMENTS  
Kittitas County, Washington  
PLAN 18

SHEET N23 OF 76 SHEETS  
SEI REF NO. A15113.03


Plotted: Dec 1, 2015 - 13:12 jamesw \\SERVER1\files\15Files\A15113.03 West Fork Teanaway Road\Design\Plan View Frames - (6).dwg Layout Name: N24 PLAN 19 xrefs: TeanawayDesign / Titles.rvt

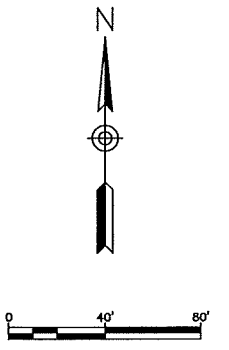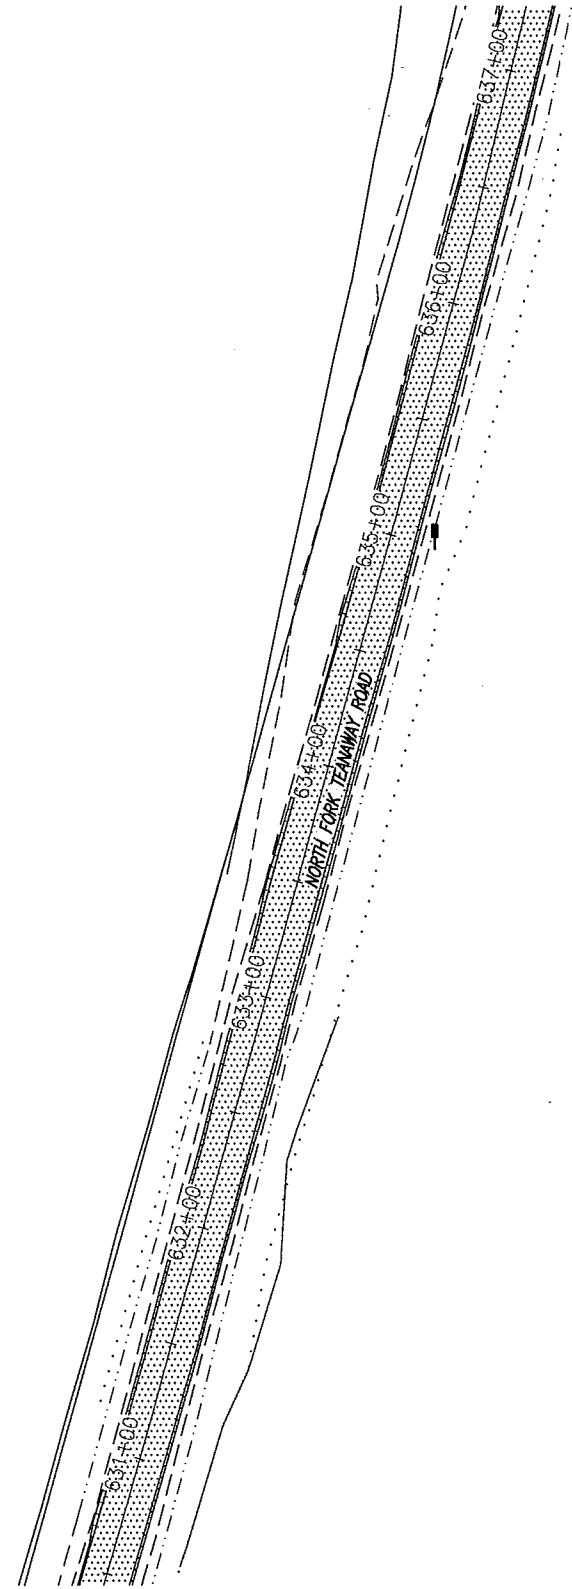

DO NOT SCALE REDUCED SHEETS

| PLAN CHECK               | DATE |     |          |    |  |
|--------------------------|------|-----|----------|----|--|
| DESIGNED BY: M. J. Smith |      |     |          |    |  |
| CHECKED BY: .            |      |     |          |    |  |
| PRJ DRAFTER: J.E. Welsh  |      |     |          |    |  |
| DETAILED BY: .           |      |     |          |    |  |
| DETAILED BY: .           |      |     |          |    |  |
| ISSUED:                  | DATE | NO. | REVISION | BY |  |

FEDERAL AID PROJECT NO. -  
C.R.P. NO. RC 1560-B1

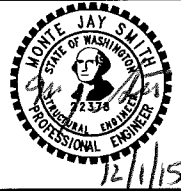

**SARGENT**  
Sargent Engineers, Inc.  
320 Ronlee Lane NW • Olympia, WA 98502  
Tel. 360 867-9284 • Fax 360 867-9318

KITTITAS COUNTY  
DEPARTMENT OF PUBLIC WORKS

COUNTY ENGINEER \_\_\_\_\_ DATE \_\_\_\_\_ PROJECT NO. \_\_\_\_\_



WEST FORK TEANAWAY RD. IMPROVEMENTS &  
NORTH FORK TEANAWAY RD. IMPROVEMENTS  
Kittitas County, Washington

PLAN 19

SHEET N24  
OF 76 SHEETS  
SD REF NO. A15113.03




Plotted: Dec 1, 2015 - 13:12 jamesw \\SERVER1\files\15Files\A15113.03 West Fork Teanaway Road\Design\Plan View Frames - (6).dwg Layout Name: N25 PLAN 20 xrefs: TeanawayDesign / Titles.tit

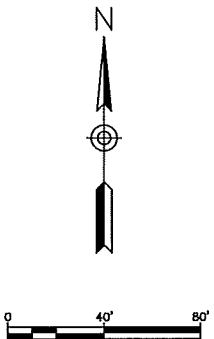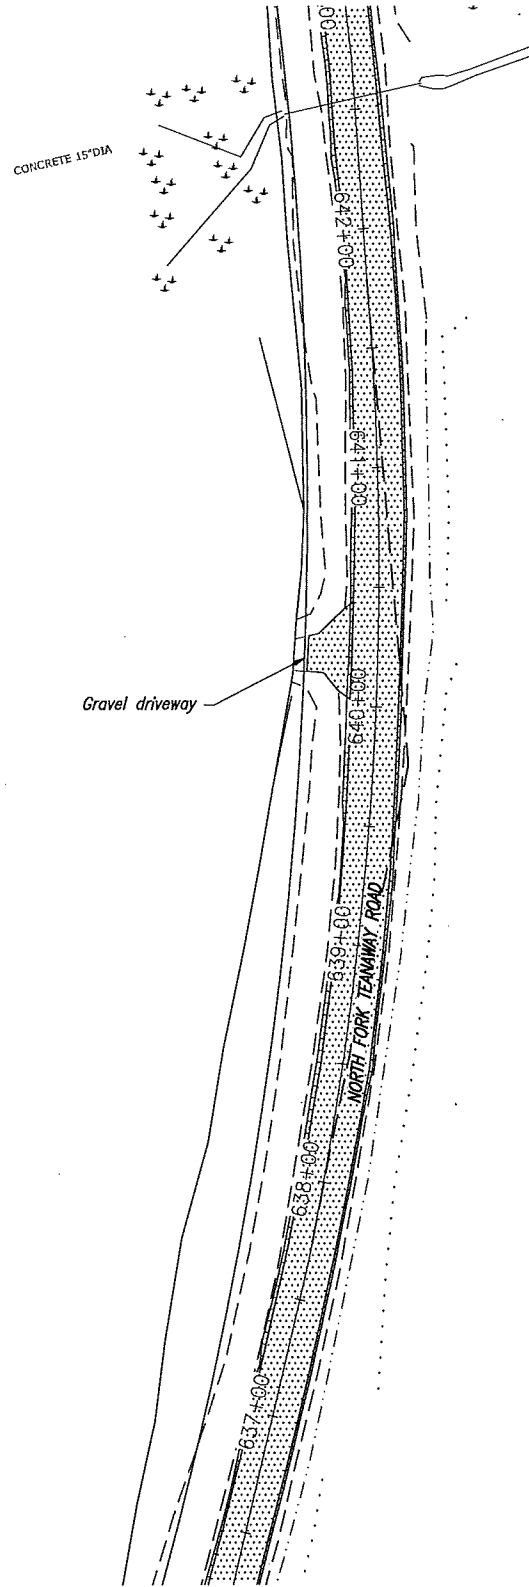

DO NOT SCALE REDUCED SHEETS

| PLAN CHECK               | DATE |     |          |    |  |
|--------------------------|------|-----|----------|----|--|
| DESIGNED BY: M. J. Smith |      |     |          |    |  |
| CHECKED BY:              |      |     |          |    |  |
| PRJ DRAFTER: J.E. Welsh  |      |     |          |    |  |
| DETAILED BY:             |      |     |          |    |  |
| DETAILED BY:             |      |     |          |    |  |
| ISSUED:                  | DATE | NO. | REVISION | BY |  |

FEDERAL AID PROJECT NO.  
-  
C.R.P. NO.  
RC 1560-B1

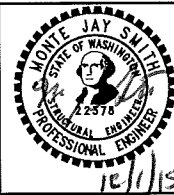

**SARGENT**

Sargent Engineers, Inc.  
320 Ronlee Lane NW • Olympia, WA 98502  
Tel. 360 867-9284 • Fax 360 867-9318

KITTITAS COUNTY  
DEPARTMENT OF PUBLIC WORKS



COUNTY ENGINEER \_\_\_\_\_ DATE \_\_\_\_\_ PROJECT NO. \_\_\_\_\_

WEST FORK TEANAWAY RD. IMPROVEMENTS &  
NORTH FORK TEANAWAY RD. IMPROVEMENTS  
Kittitas County, Washington

PLAN 20

SHEET  
N25  
OF  
76  
SHEETS  
SD REF NO.  
A15113.03


Plot: Dec 1, 2015 -- 13:12 jamesw \\SERVER1\files\15Files\A15113.03 West Fork Teanaway Road\Design\Plan View Frames -- (6).dwg Layout Name: N26 PLAN 21 xrefs: TeanawayDesign / Titlesht

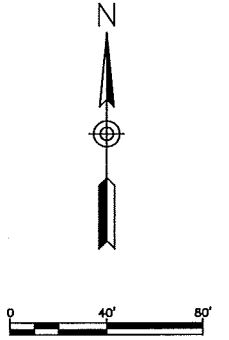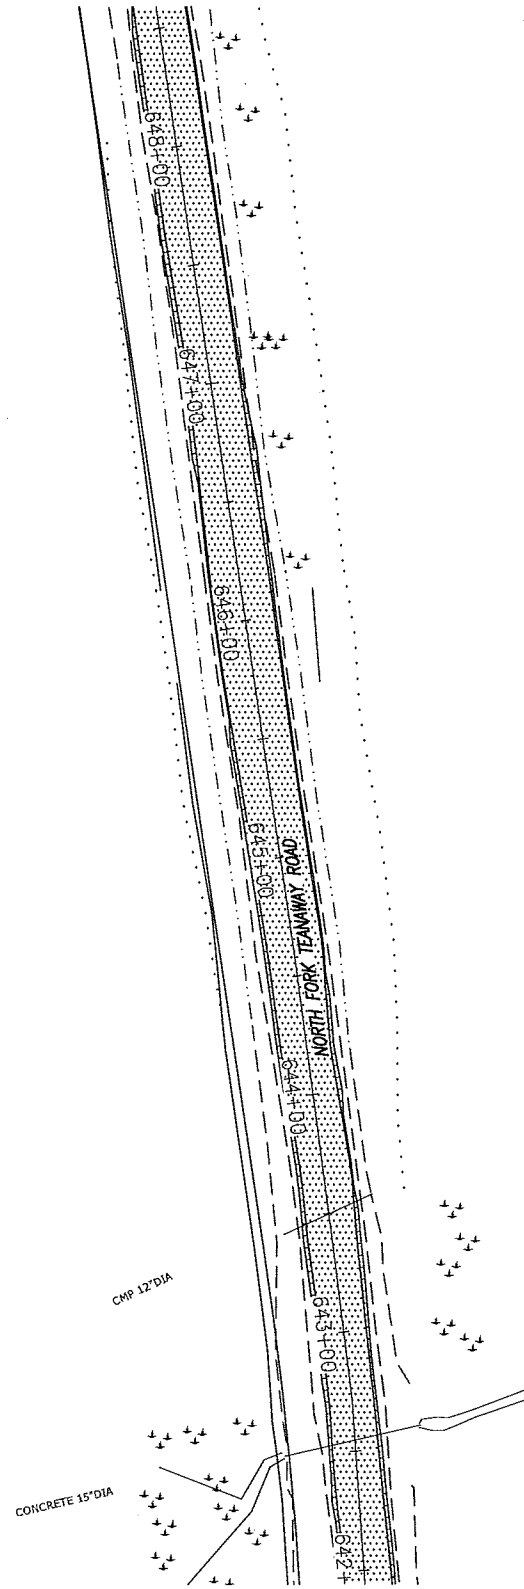

DO NOT SCALE REDUCED SHEETS

| PLAN CHECK               | DATE |     |          |    |  |
|--------------------------|------|-----|----------|----|--|
| DESIGNED BY: M. J. Smith |      |     |          |    |  |
| CHECKED BY: .            |      |     |          |    |  |
| PRJ DRAFTER: J.E. Welsh  |      |     |          |    |  |
| DETAILED BY: .           |      |     |          |    |  |
| DETAILED BY: .           |      |     |          |    |  |
| ISSUED:                  | DATE | NO. | REVISION | BY |  |

FEDERAL AID PROJECT NO. -  
C.R.P. NO. RC 1560-B1

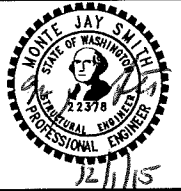

**SARGENT**  
Sargent Engineers, Inc.  
320 Ronlee Lane NW • Olympia, WA 98502  
Tel. 360 867-9284 • Fax 360 867-9318

KITTITAS COUNTY  
DEPARTMENT OF PUBLIC WORKS

COUNTY ENGINEER \_\_\_\_\_ DATE \_\_\_\_\_ PROJECT NO. \_\_\_\_\_



WEST FORK TEANAWAY RD. IMPROVEMENTS &  
NORTH FORK TEANAWAY RD. IMPROVEMENTS  
Kittitas County, Washington

PLAN 21

SHEET N26 OF 76 SHEETS  
SER REF NO. A15113.03

Plotted: Dec 1, 2015 - 13:12 jamesw \\SERVER1\files\15Files\A15113.03 West Fork Teanaway Road\Design\Plan View Frames - (6).dwg Layout Name: N27 PLAN 22 xrefs: TeanawayDesign / Titles.rvt


CHP 12" DIA

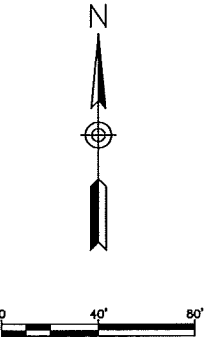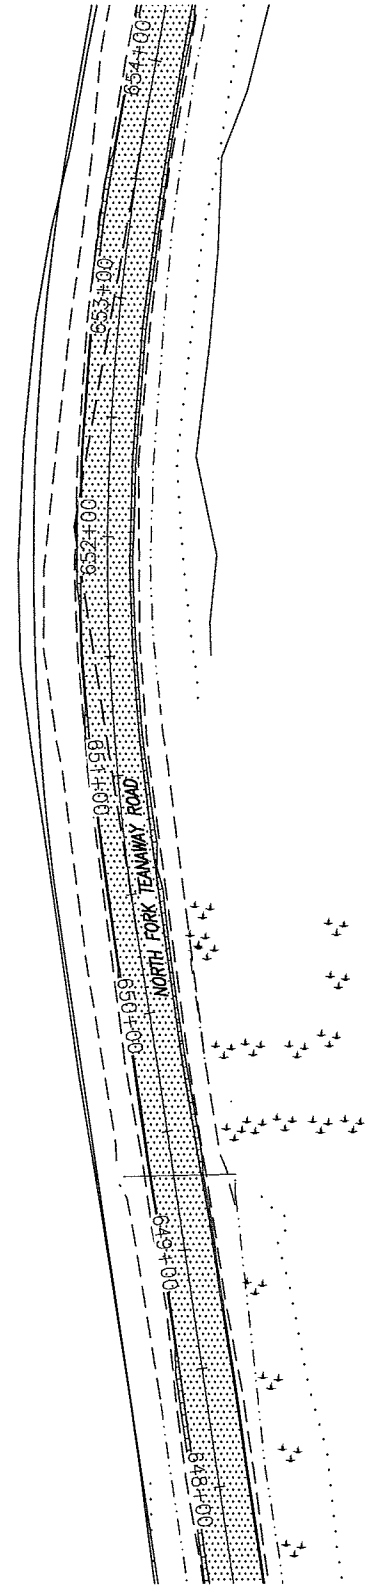

DO NOT SCALE REDUCED SHEETS

| PLAN CHECK               | DATE |     |          |    |  |
|--------------------------|------|-----|----------|----|--|
| DESIGNED BY: M. J. Smith |      |     |          |    |  |
| CHECKED BY: .            |      |     |          |    |  |
| PRJ DRAFTER: J.E. Welsh  |      |     |          |    |  |
| DETAILED BY: .           |      |     |          |    |  |
| DETAILED BY: .           |      |     |          |    |  |
| ISSUED:                  | DATE | NO. | REVISION | BY |  |

FEDERAL AID PROJECT NO. -  
C.R.P. NO. RC 1560-B1

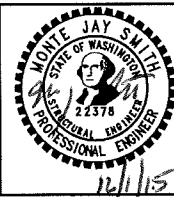

**SARGENT**

Sargent Engineers, Inc.  
320 Ronlee Lane NW • Olympia, WA 98502  
Tel. 360 867-9284 • Fax 360 867-9318

KITTITAS COUNTY  
DEPARTMENT OF PUBLIC WORKS



COUNTY ENGINEER - DATE - PROJECT NO.

WEST FORK TEANAWAY RD. IMPROVEMENTS &  
NORTH FORK TEANAWAY RD. IMPROVEMENTS  
Kittitas County, Washington

PLAN 22

SHEET N27  
OF 76  
SHEETS  
SEI REF NO. A15113.03


Plotted: Dec 1, 2015 - 13:12 jamesw \\SERVER1\files\15Files\A15113.03 West Fork Teanaway Road\Design\Plan View Frames - (6).dwg Layout Name: N28 PLAN 23 xrefs: TeanawayDesign / Titlesht

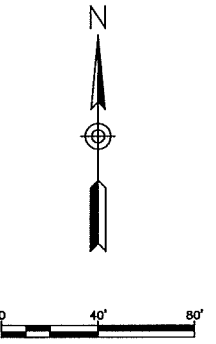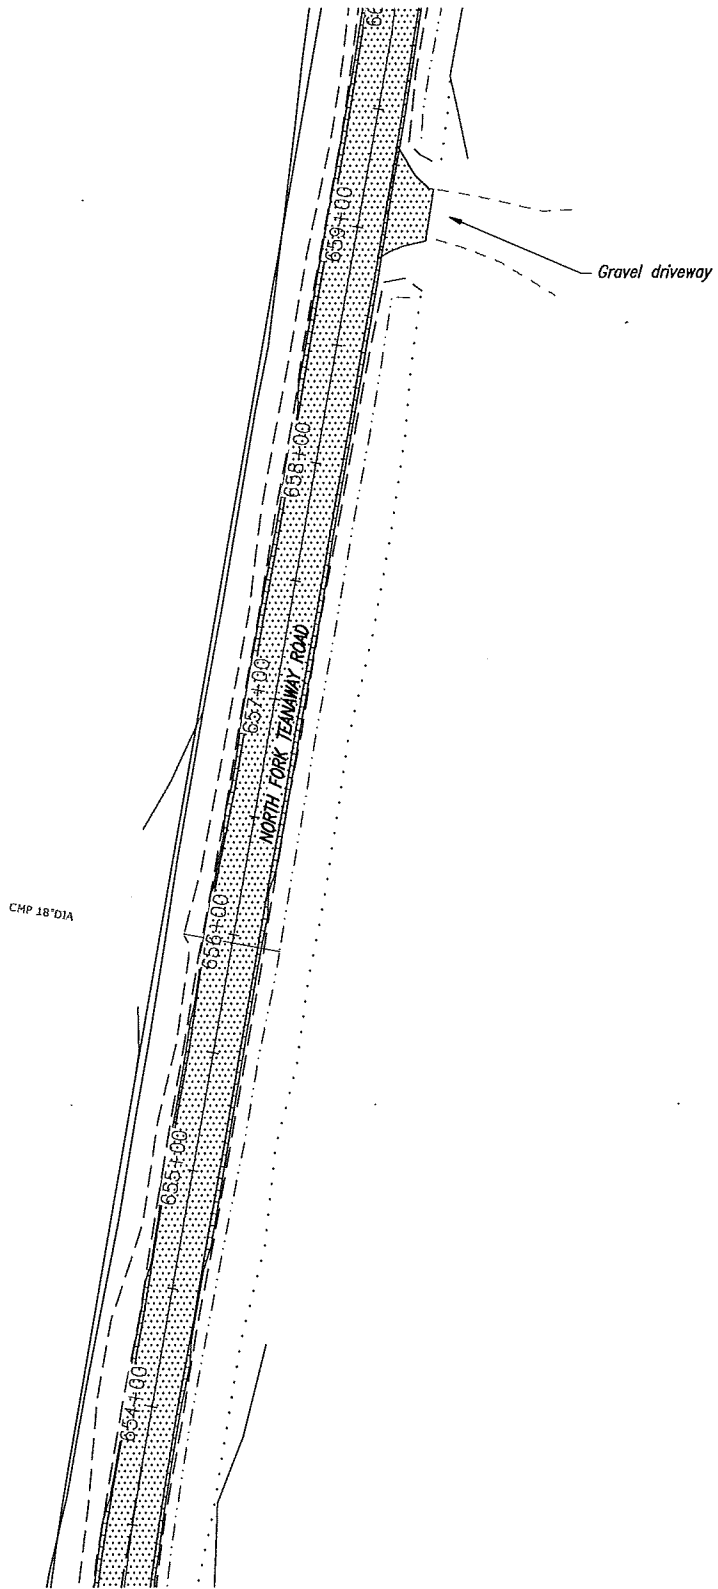

DO NOT SCALE REDUCED SHEETS

| PLAN CHECK               | DATE |     |          |    |  |
|--------------------------|------|-----|----------|----|--|
| DESIGNED BY: M. J. Smith |      |     |          |    |  |
| CHECKED BY: .            |      |     |          |    |  |
| PRJ DRAFTER: J.E. Welsh  |      |     |          |    |  |
| DETAILED BY: .           |      |     |          |    |  |
| ISSUED:                  | DATE | NO. | REVISION | BY |  |

FEDERAL AID PROJECT NO. -  
C.R.P. NO. RC 1560-B1

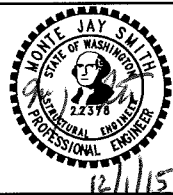

**SARGENT**

Sargent Engineers, Inc.  
320 Ronlee Lane NW • Olympia, WA 98502  
Tel. 360 867-9284 • Fax 360 867-9318

KITTITAS COUNTY  
DEPARTMENT OF PUBLIC WORKS

COUNTY ENGINEER - DATE - PROJECT NO.



WEST FORK TEANAWAY RD. IMPROVEMENTS &  
NORTH FORK TEANAWAY RD. IMPROVEMENTS

Kittitas County, Washington

PLAN 23

SHEET N28 OF 76 SHEETS  
SEI REF NO. A15113.03


Plotted: Dec 1, 2015 - 13:12 jamesw \\SERVER1\files\15Files\A15113.03 West Fork Teanaway Road\Design\Plan View Frames - (6).dwg Layout Name: N29 PLAN 24 xrefs: TeanawayDesign / Titlesht

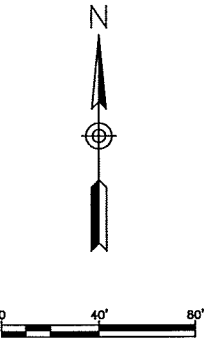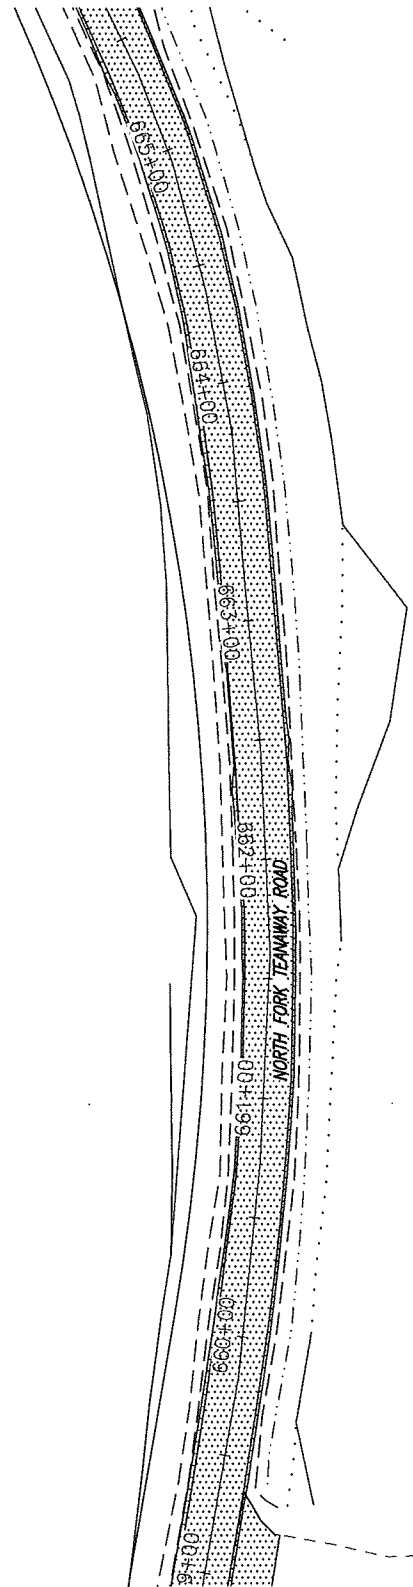

DO NOT SCALE REDUCED SHEETS

| PLAN CHECK               | DATE |     |          |    |  |
|--------------------------|------|-----|----------|----|--|
| DESIGNED BY: M. J. Smith |      |     |          |    |  |
| CHECKED BY:              |      |     |          |    |  |
| PRJ DRAFTER: J.E. Welsh  |      |     |          |    |  |
| DETAILED BY:             |      |     |          |    |  |
| DETAILED BY:             |      |     |          |    |  |
| ISSUED:                  | DATE | NO. | REVISION | BY |  |

FEDERAL AID PROJECT NO.  
-  
C.R.P. NO.  
RC 1560-B1

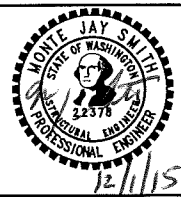

**SARGENT**

Sargent Engineers, Inc.  
320 Ronlee Lane NW • Olympia, WA 98502  
Tel. 360 867-9284 • Fax 360 867-9318

KITTITAS COUNTY  
DEPARTMENT OF PUBLIC WORKS



COUNTY ENGINEER - DATE - PROJECT NO.

WEST FORK TEANAWAY RD. IMPROVEMENTS &  
NORTH FORK TEANAWAY RD. IMPROVEMENTS  
Kittitas County, Washington

PLAN 24

SHEET  
N29  
OF  
76  
SHEETS  
SER REF NO.  
A15113.03


Plotted: Dec 1, 2015 - 13:12 jamesw \\SERVER\files\15Files\A15113.03 West Fork Teanaway Road\Design\Plan View Frames - (6).dwg Layout Name: N30 PLAN 25 xrefs: TeanawayDesign / Titles.rvt

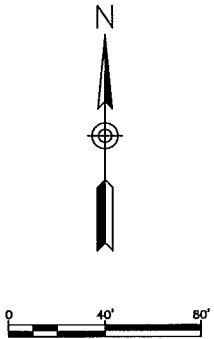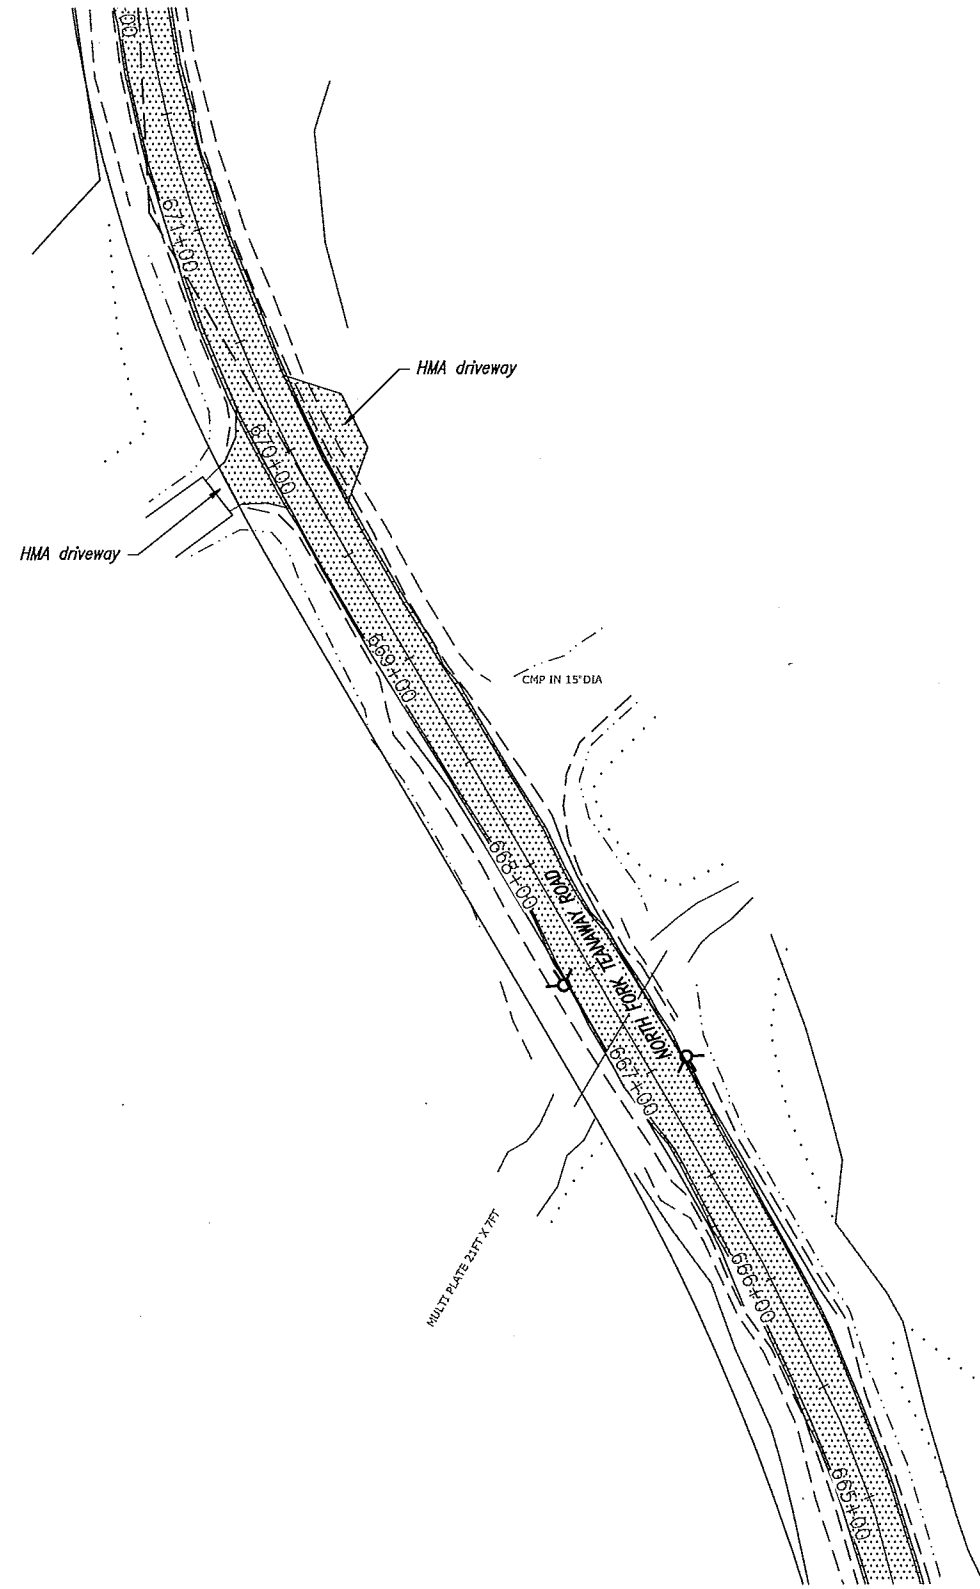

DO NOT SCALE REDUCED SHEETS

| PLAN CHECK               | DATE |     |          |    |  |
|--------------------------|------|-----|----------|----|--|
| DESIGNED BY: M. J. Smith |      |     |          |    |  |
| CHECKED BY:              |      |     |          |    |  |
| PRJ DRAFTER: J.E. Welsh  |      |     |          |    |  |
| DETAILED BY:             |      |     |          |    |  |
| DETAILED BY:             |      |     |          |    |  |
| ISSUED:                  | DATE | NO. | REVISION | BY |  |

FEDERAL AID PROJECT NO.  
-  
C.R.P. NO.  
RC 1560-B1

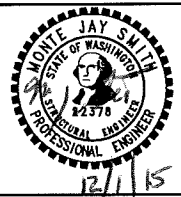

**SARGENT**  
Sargent Engineers, Inc.  
320 Ronlee Lane NW • Olympia, WA 98502  
Tel. 360 867-9284 • Fax 360 867-9318

KITTITAS COUNTY  
DEPARTMENT OF PUBLIC WORKS



COUNTY ENGINEER - DATE - PROJECT NO.

WEST FORK TEANAWAY RD. IMPROVEMENTS &  
NORTH FORK TEANAWAY RD. IMPROVEMENTS  
Kittitas County, Washington

PLAN 25

SHEET  
N30  
OF  
76  
SHEETS  
SEI REF NO.  
A15113.03

Plotted: Dec 1, 2015 -- 13:12 jamesw \\SERVER1\files\15files\A15113.03 West Fork Teanaway Road\Design\Plan View Frames -- (6).dwg Layout Name: N31 PLAN 26 xrefs: TeanawayDesign / Titles.tit

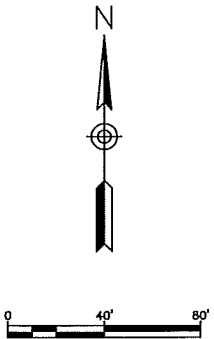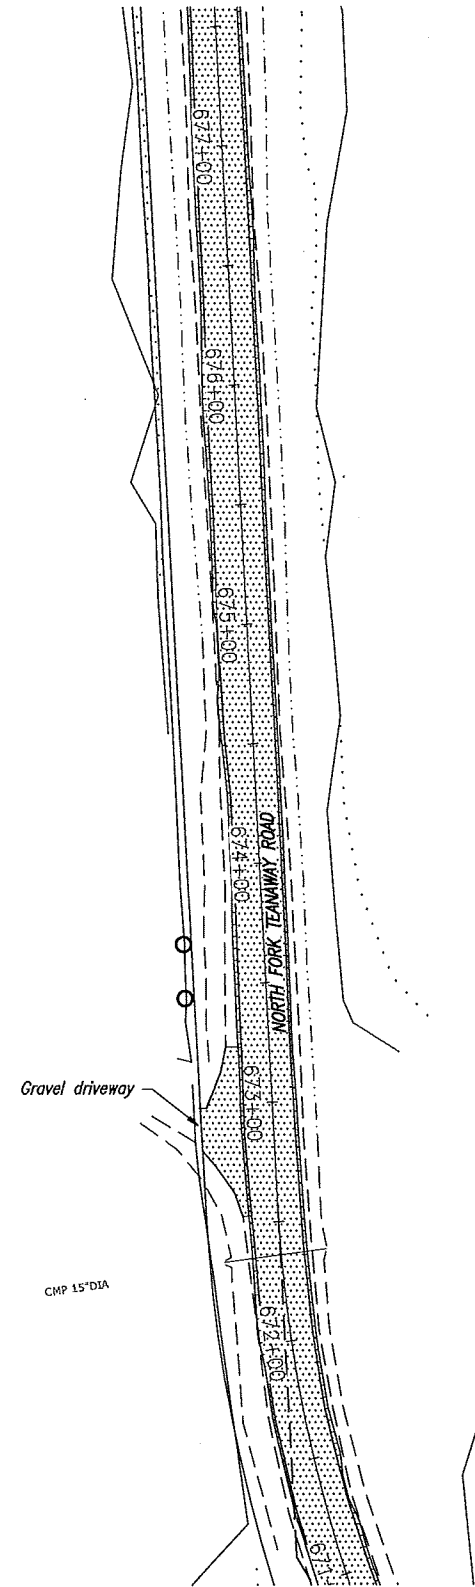

DO NOT SCALE REDUCED SHEETS

| PLAN CHECK               | DATE |     |          |    |  |
|--------------------------|------|-----|----------|----|--|
| DESIGNED BY: M. J. Smith |      |     |          |    |  |
| CHECKED BY: .            |      |     |          |    |  |
| PRJ DRAFTER: J.E. Welsh  |      |     |          |    |  |
| DETAILED BY: .           |      |     |          |    |  |
| ISSUED:                  | DATE | NO. | REVISION | BY |  |

FEDERAL AID PROJECT NO. -  
C.R.P. NO. RC 1560-B1



**SARGENT**

Sargent Engineers, Inc.  
320 Ronlee Lane NW • Olympia, WA 98502  
Tel. 360 867-9284 • Fax 360 867-9318

KITTITAS COUNTY  
DEPARTMENT OF PUBLIC WORKS



COUNTY ENGINEER - DATE - PROJECT NO.

WEST FORK TEANAWAY RD. IMPROVEMENTS &  
NORTH FORK TEANAWAY RD. IMPROVEMENTS  
Kittitas County, Washington

PLAN 26

SHEET N31 OF 76 SHEETS  
SEI REF. NO. A15113.03


Plotted: Dec 1, 2015 -- 13:12 jamesw \\SERVER1\files\15Files\A15113.03 West Fork Teanaway Road\Design\Plan View Frames -- (6).dwg Layout Name: N32 PLAN 27 xrefs: TeanawayDesign / Titlesht

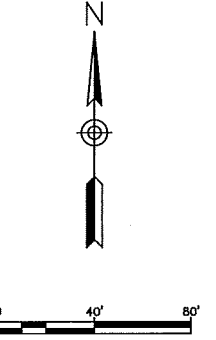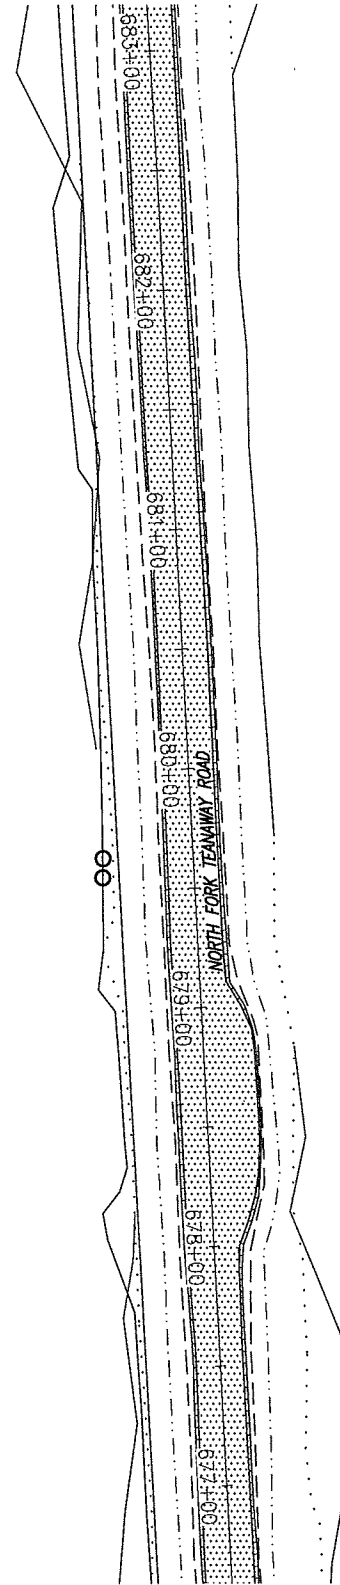

DO NOT SCALE REDUCED SHEETS

| PLAN CHECK               | DATE |     |          |    |  |
|--------------------------|------|-----|----------|----|--|
| DESIGNED BY: M. J. Smith |      |     |          |    |  |
| CHECKED BY:              |      |     |          |    |  |
| PRJ DRAFTER: J.E. Welsh  |      |     |          |    |  |
| DETAILED BY:             |      |     |          |    |  |
| ISSUED:                  | DATE | NO. | REVISION | BY |  |

|                         |            |
|-------------------------|------------|
| FEDERAL AID PROJECT NO. | -          |
| C.R.P. NO.              | RC 1560-B1 |

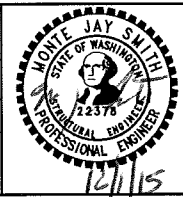

**SARGENT**  
 Sargent Engineers, Inc.  
 320 Ronlee Lane NW • Olympia, WA 98502  
 Tel. 360 867-9284 • Fax 360 867-9318



|   |      |             |
|---|------|-------------|
| KITTITAS COUNTY<br>DEPARTMENT OF PUBLIC WORKS |      |             |
| COUNTY ENGINEER                               | DATE | PROJECT NO. |

|  |
|--|
| WEST FORK TEANAWAY RD. IMPROVEMENTS &<br>NORTH FORK TEANAWAY RD. IMPROVEMENTS<br>Kittitas County, Washington |
| PLAN 27  |

|  |
|--|
| SHEET<br>N32<br>OF<br>76<br>SHEETS<br>SET REF NO.<br>A15113.03 |
|--|




Plotfile: Dec 1, 2015 - 13:12 jamesw \\SERVER1\files\15Files\15113.03 West Fork Teanaway Road\Design\Plan View Frames - (6).dwg Layout Name: N33 PLAN 28 xrefs: TeanawayDesign / Titlesht

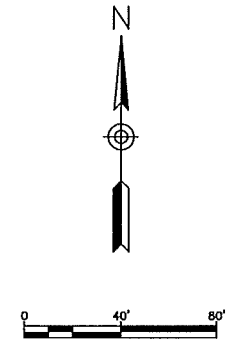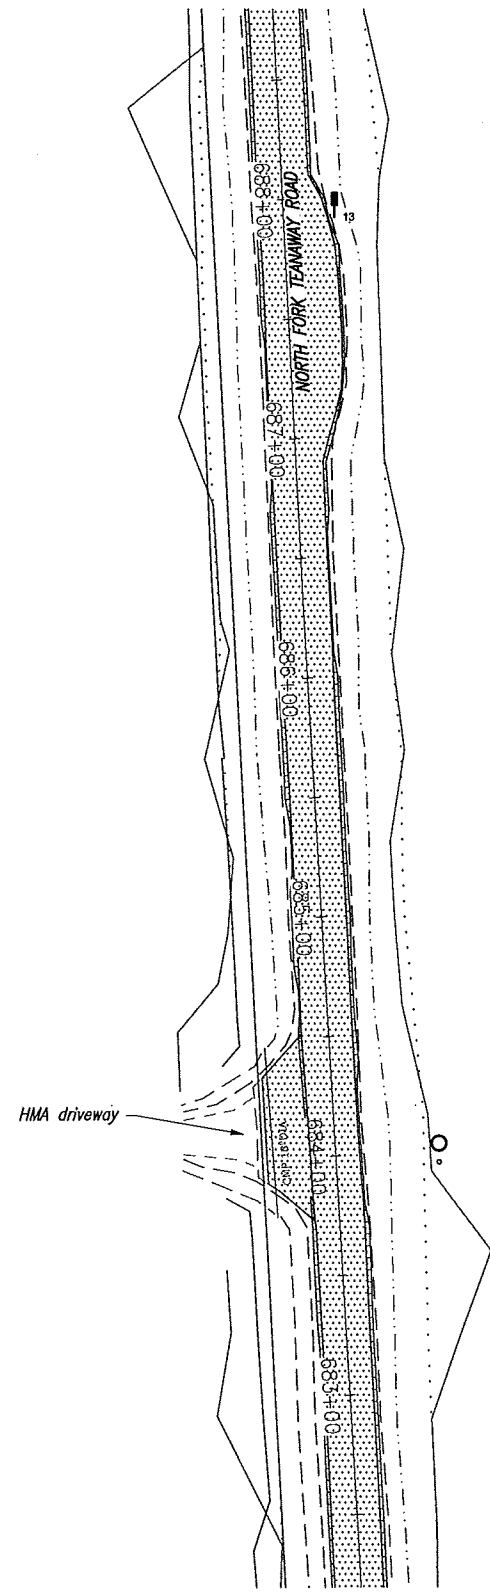

DO NOT SCALE REDUCED SHEETS

| PLAN CHECK               | DATE |     |          |    |  |
|--------------------------|------|-----|----------|----|--|
| DESIGNED BY: M. J. Smith |      |     |          |    |  |
| CHECKED BY: .            |      |     |          |    |  |
| PRJ DRAFTER: J.E. Welsh  |      |     |          |    |  |
| DETAILED BY: .           |      |     |          |    |  |
| ISSUED:                  | DATE | NO. | REVISION | BY |  |

|                         |            |
|-------------------------|------------|
| FEDERAL AID PROJECT NO. | -          |
| C.R.P. NO.              | RC 1560-B1 |

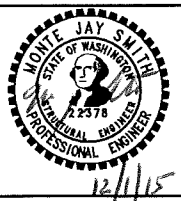


**SARGENT**  
 Sargent Engineers, Inc.  
 320 Ronlee Lane NW • Olympia, WA 98502  
 Tel. 360 867-9284 • Fax 360 867-9318

|   |      |             |
|---|------|-------------|
| KITTITAS COUNTY<br>DEPARTMENT OF PUBLIC WORKS |      |             |
| COUNTY ENGINEER                               | DATE | PROJECT NO. |

|  |
|--|
| WEST FORK TEANAWAY RD. IMPROVEMENTS &<br>NORTH FORK TEANAWAY RD. IMPROVEMENTS<br>Kittitas County, Washington |
| PLAN 28  |

|  |
|--|
| SHEET<br>N33<br>OF<br>76<br>SHEETS<br>SET REF NO.<br>A15113.03 |
|--|

Plotfile: Dec 1, 2015 -- 13:12 Jamesw \\SERVER1\files\15Files\15113.03 West Fork Teanaway Road\Design\Plan View Frames -- (6).dwg Layout Name: N34 PLAN 29 xrefs: TeanawayDesign / Titlesht

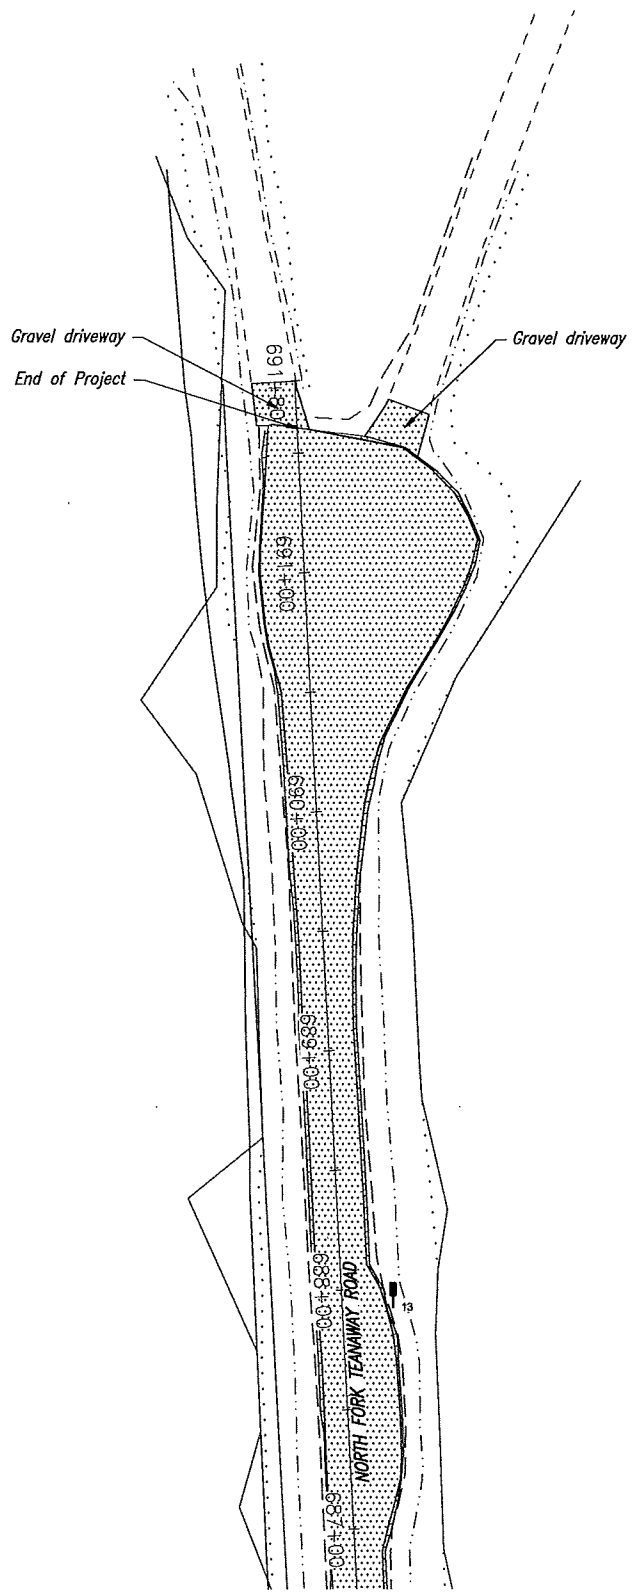

DO NOT SCALE REDUCED SHEETS

| PLAN CHECK               | DATE |     |          |    |  |
|--------------------------|------|-----|----------|----|--|
| DESIGNED BY: M. J. Smith |      |     |          |    |  |
| CHECKED BY: .            |      |     |          |    |  |
| PRJ DRAFTER: J.E. Welsh  |      |     |          |    |  |
| DETAILED BY: .           |      |     |          |    |  |
| ISSUED:                  | DATE | NO. | REVISION | BY |  |

FEDERAL AID PROJECT NO.  
-  
C.R.P. NO.  
RC 1560-B1





**SARGENT**  
Sargent Engineers, Inc.  
320 Ronlee Lane NW • Olympia, WA 98502  
Tel. 360 867-9284 • Fax 360 867-9318

KITTITAS COUNTY  
DEPARTMENT OF PUBLIC WORKS  
COUNTY ENGINEER \_\_\_\_\_ DATE \_\_\_\_ PROJECT NO. \_\_\_\_\_

WEST FORK TEANAWAY RD. IMPROVEMENTS &  
NORTH FORK TEANAWAY RD. IMPROVEMENTS  
Kittitas County, Washington  
PLAN 29

SHEET  
N34  
OF  
76  
SHEETS  
S&E REF. NO.  
A15113.03

Plotted: Dec 1, 2015 -- 13:12 jamesw \\SERVER1\files\15Files\A15113.03 West Fork Teanaway Road\Plans\A15113.03 NF Stripping.dwg Layout Name: N35 STRIPING 1 xrefs: TeanawayDesign / Titlesht

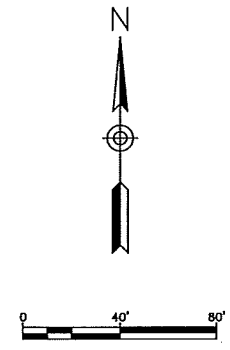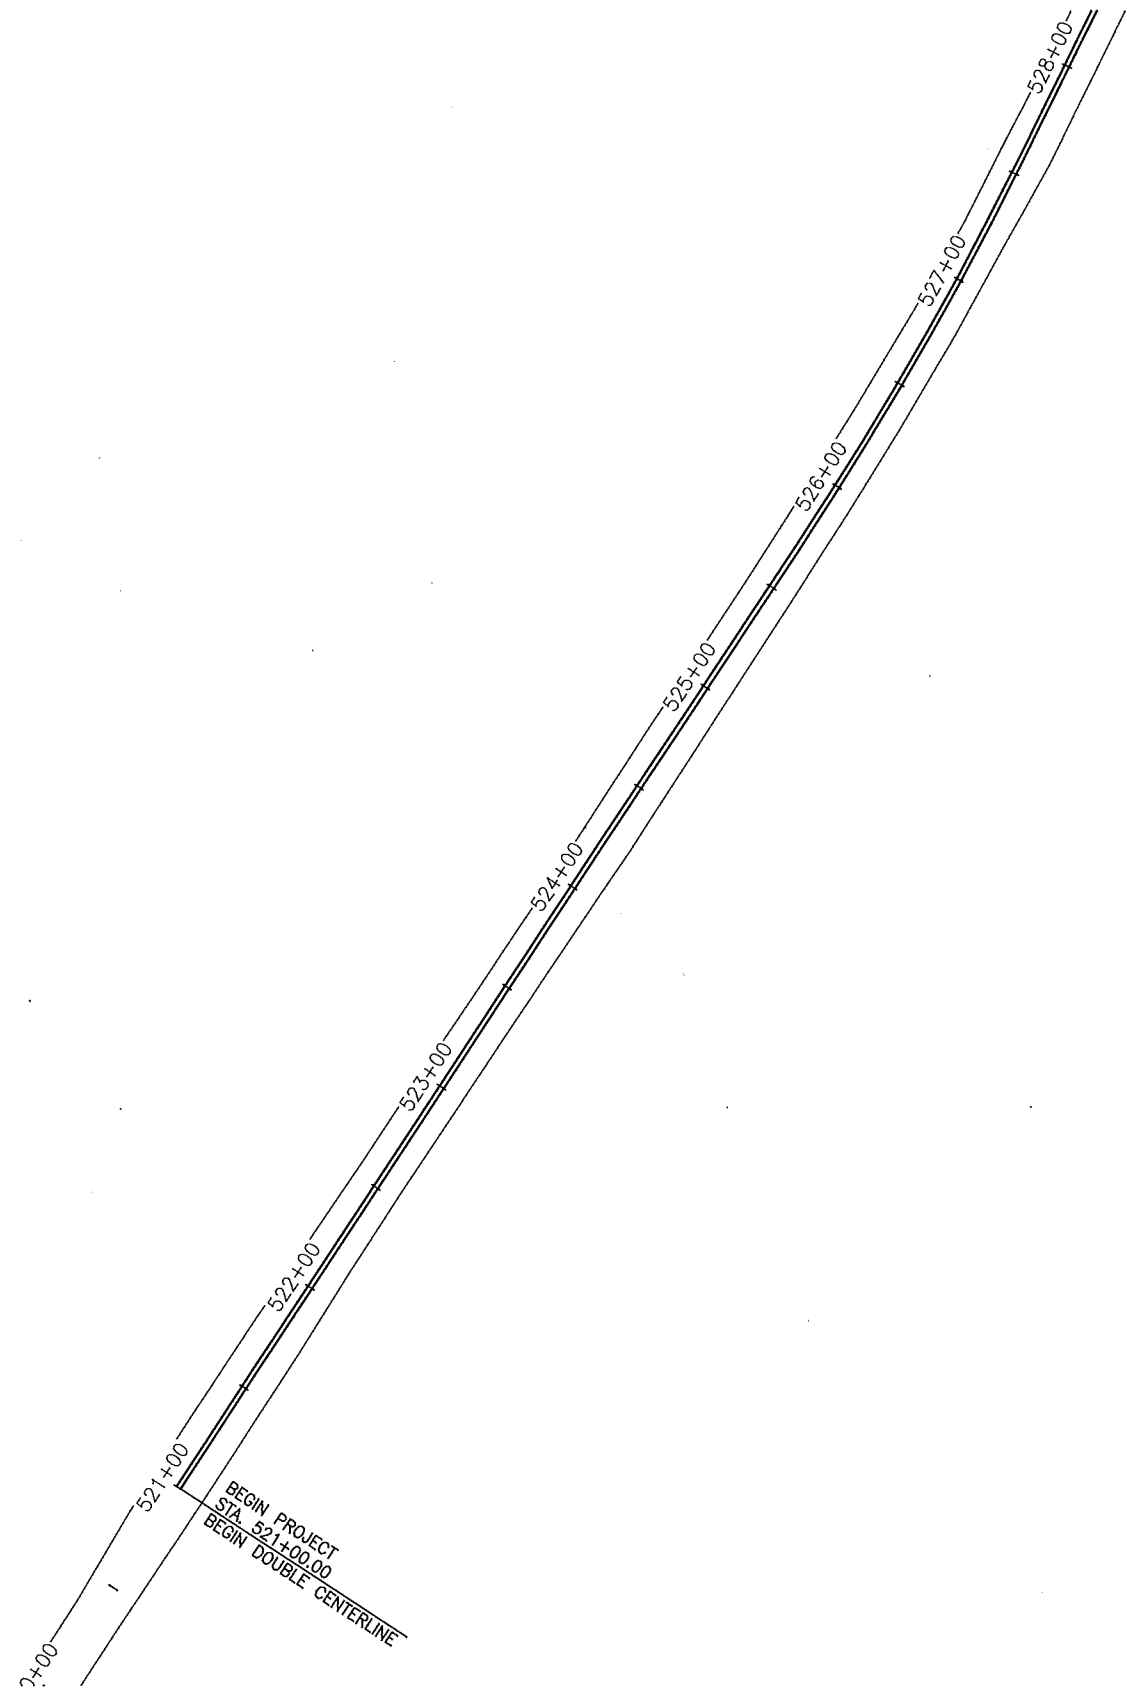

DO NOT SCALE REDUCED SHEETS

| PLAN CHECK               | DATE |     |          |    |  |
|--------------------------|------|-----|----------|----|--|
| DESIGNED BY: M. J. Smith |      |     |          |    |  |
| CHECKED BY: .            |      |     |          |    |  |
| PRJ DRAFTER: J.E. Welsh  |      |     |          |    |  |
| DETAILED BY: .           |      |     |          |    |  |
| ISSUED:                  | DATE | NO. | REVISION | BY |  |

|                         |  |
|-------------------------|--|
| FEDERAL AID PROJECT NO. |  |
| C.R.P. NO.              |  |
| RC 1560-B1              |  |





**SARGENT**  
 Sargent Engineers, Inc.  
 320 Ronlee Lane NW • Olympia, WA 98502  
 Tel. 360 867-9284 • Fax 360 867-9318

|   |             |
|---|-------------|
| KITTITAS COUNTY<br>DEPARTMENT OF PUBLIC WORKS |             |
| COUNTY ENGINEER                               | DATE        |
|   | PROJECT NO. |

|   |
|---|
| WEST FORK TEANAWAY RD. IMPROVEMENTS &<br>NORTH FORK TEANAWAY RD. IMPROVEMENTS |
| Kittitas County, Washington   |
| STRIPING 1  |

|                          |
|--------------------------|
| SHEET<br><b>N35</b>      |
| OF<br><b>76</b>          |
| SHEETS                   |
| SEI REF NO.<br>A15113.03 |


Plotted: Dec 1, 2015 - 13:12 Jamesw \\SERVER1\files\15Files\A15113.03 West Fork Teanaway Road\Plans\A15113.03 NF Striping.dwg Layout Name: N36 STRIPING 2 xrefs: TeanawayDesign / Titlesht

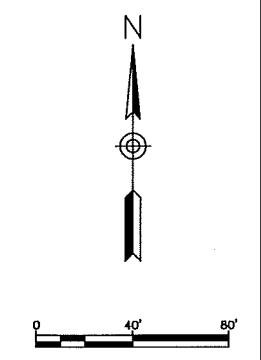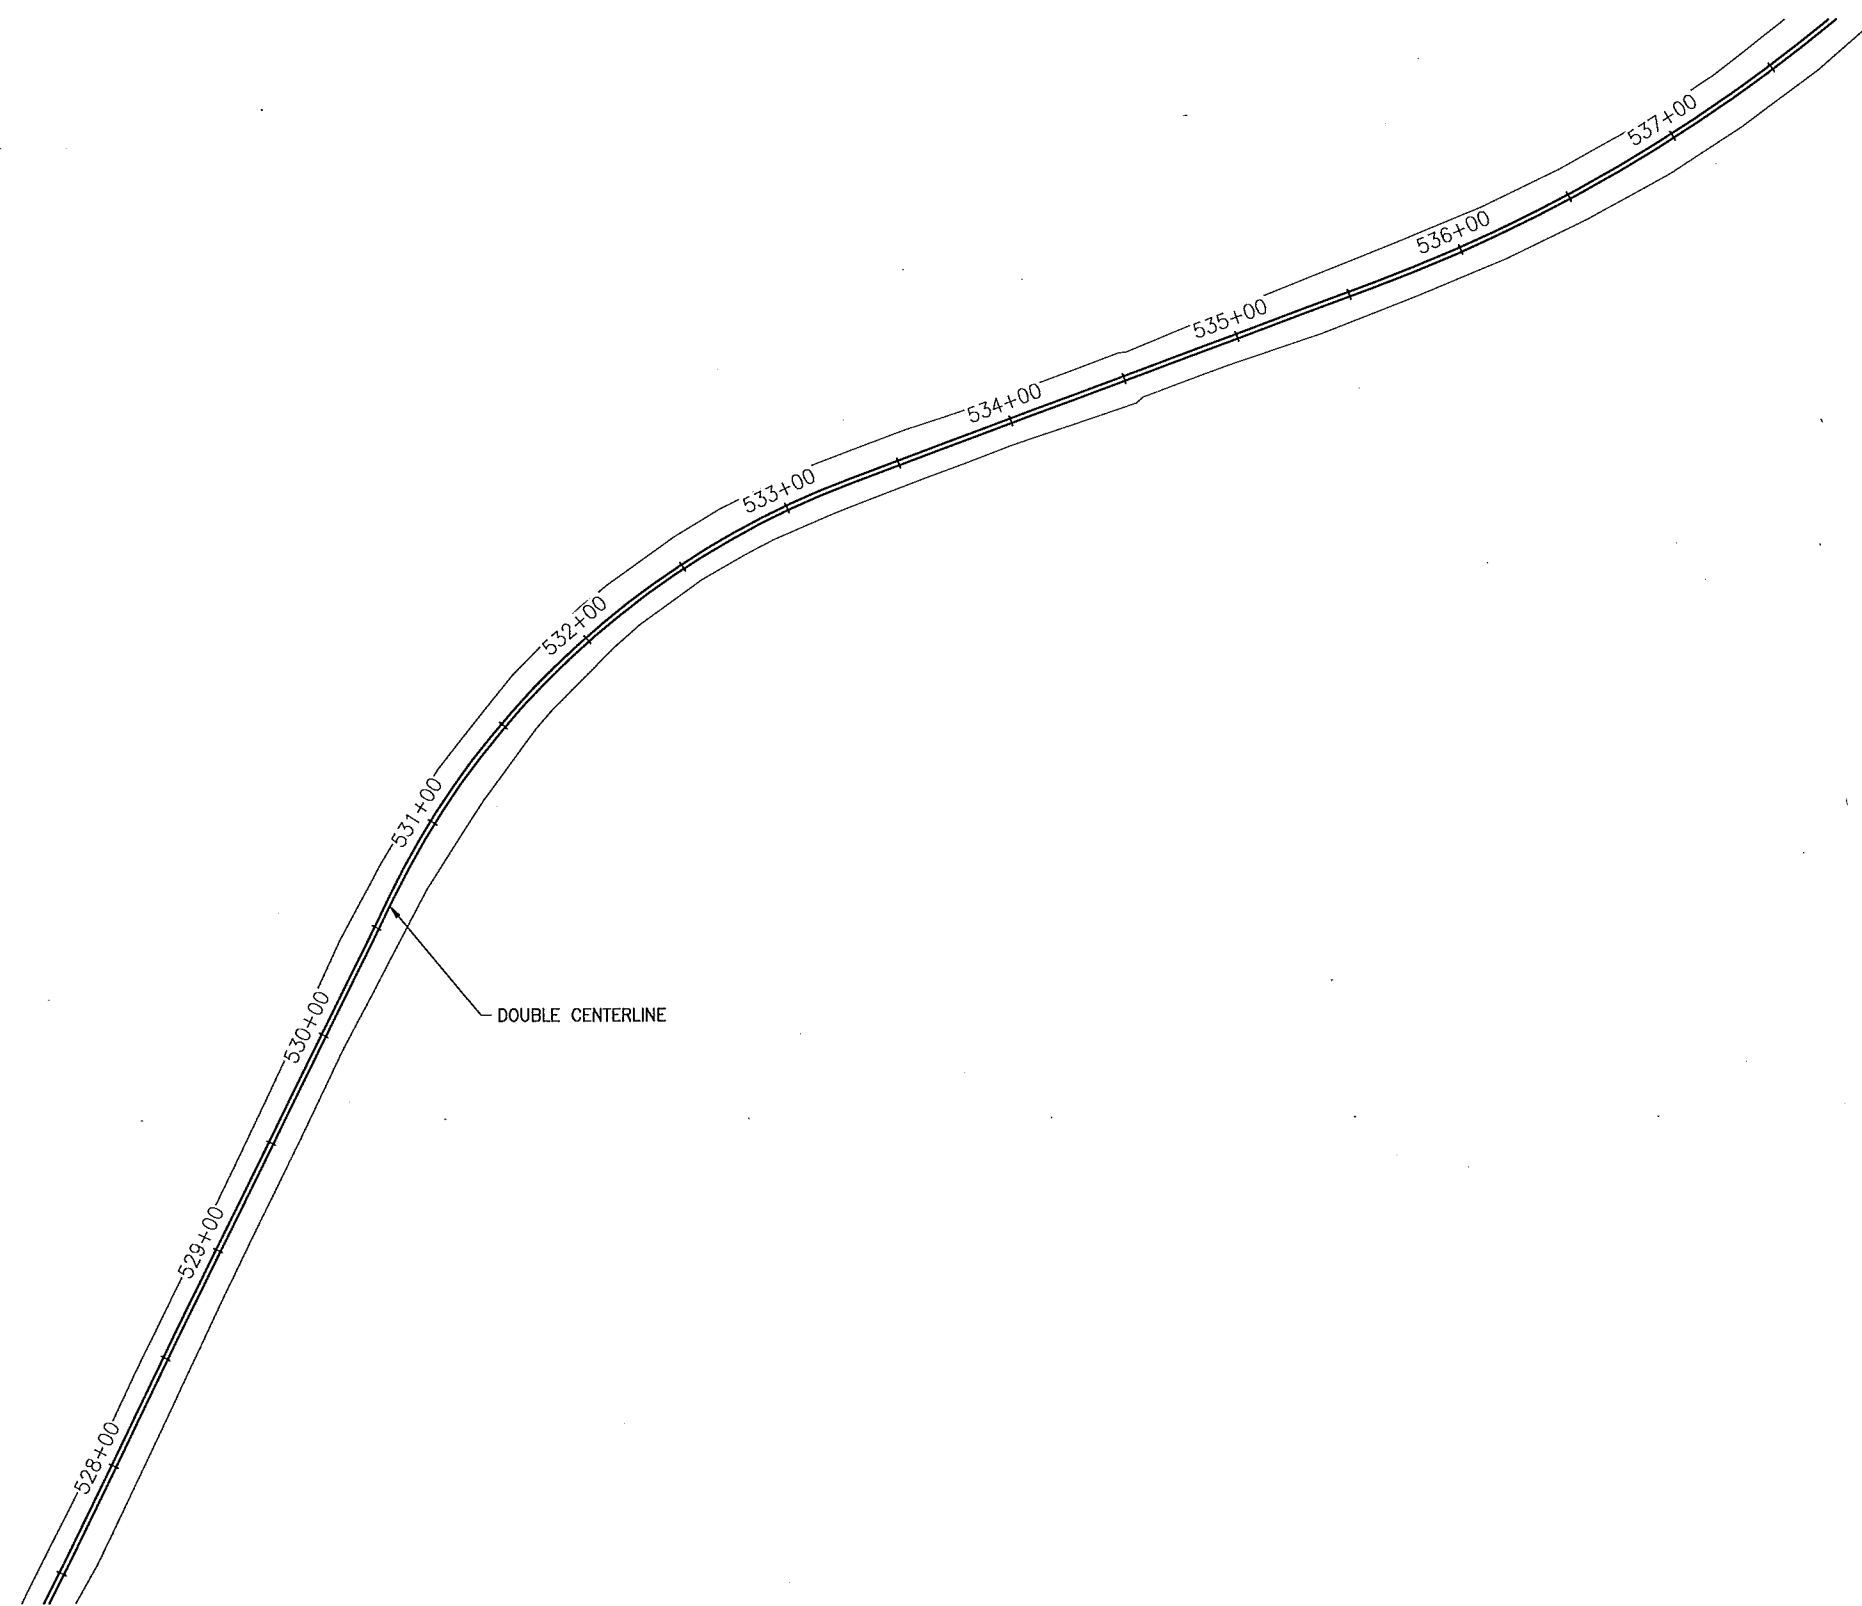

DO NOT SCALE REDUCED SHEETS

| PLAN CHECK               | DATE |     |          |    |  |
|--------------------------|------|-----|----------|----|--|
| DESIGNED BY: M. J. Smith |      |     |          |    |  |
| CHECKED BY: .            |      |     |          |    |  |
| PRJ DRAFTER: J.E. Welsh  |      |     |          |    |  |
| DETAILED BY: .           |      |     |          |    |  |
| ISSUED:                  | DATE | NO. | REVISION | BY |  |

FEDERAL AID PROJECT NO.  
-  
C.R.P. NO.  
RC 1560-B1

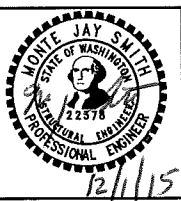



**SARGENT**  
Sargent Engineers, Inc.  
320 Ronlee Lane NW • Olympia, WA 98502  
Tel. 360 867-9284 • Fax 360 867-9318

KITTITAS COUNTY  
DEPARTMENT OF PUBLIC WORKS  
\_\_\_\_\_  
COUNTY ENGINEER      DATE      PROJECT NO.

WEST FORK TEANAWAY RD. IMPROVEMENTS &  
NORTH FORK TEANAWAY RD. IMPROVEMENTS  
Kittitas County, Washington  
STRIPING 2

SHEET  
N36  
OF  
76  
SHEETS  
SER REF NO.  
A15113.03


Plotted: Dec 1, 2015 - 13:12 jamesw \\SERVER1\files\15\files\A15113.03 West Fork Teanaway Road\Plans\A15113.03 NF Stripping.dwg Layout Name: N37 STRIPING 3 xrefs: TeanawayDesign / Titlesht

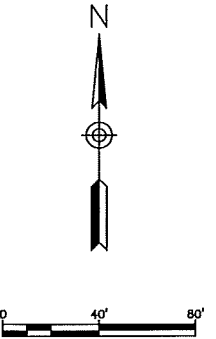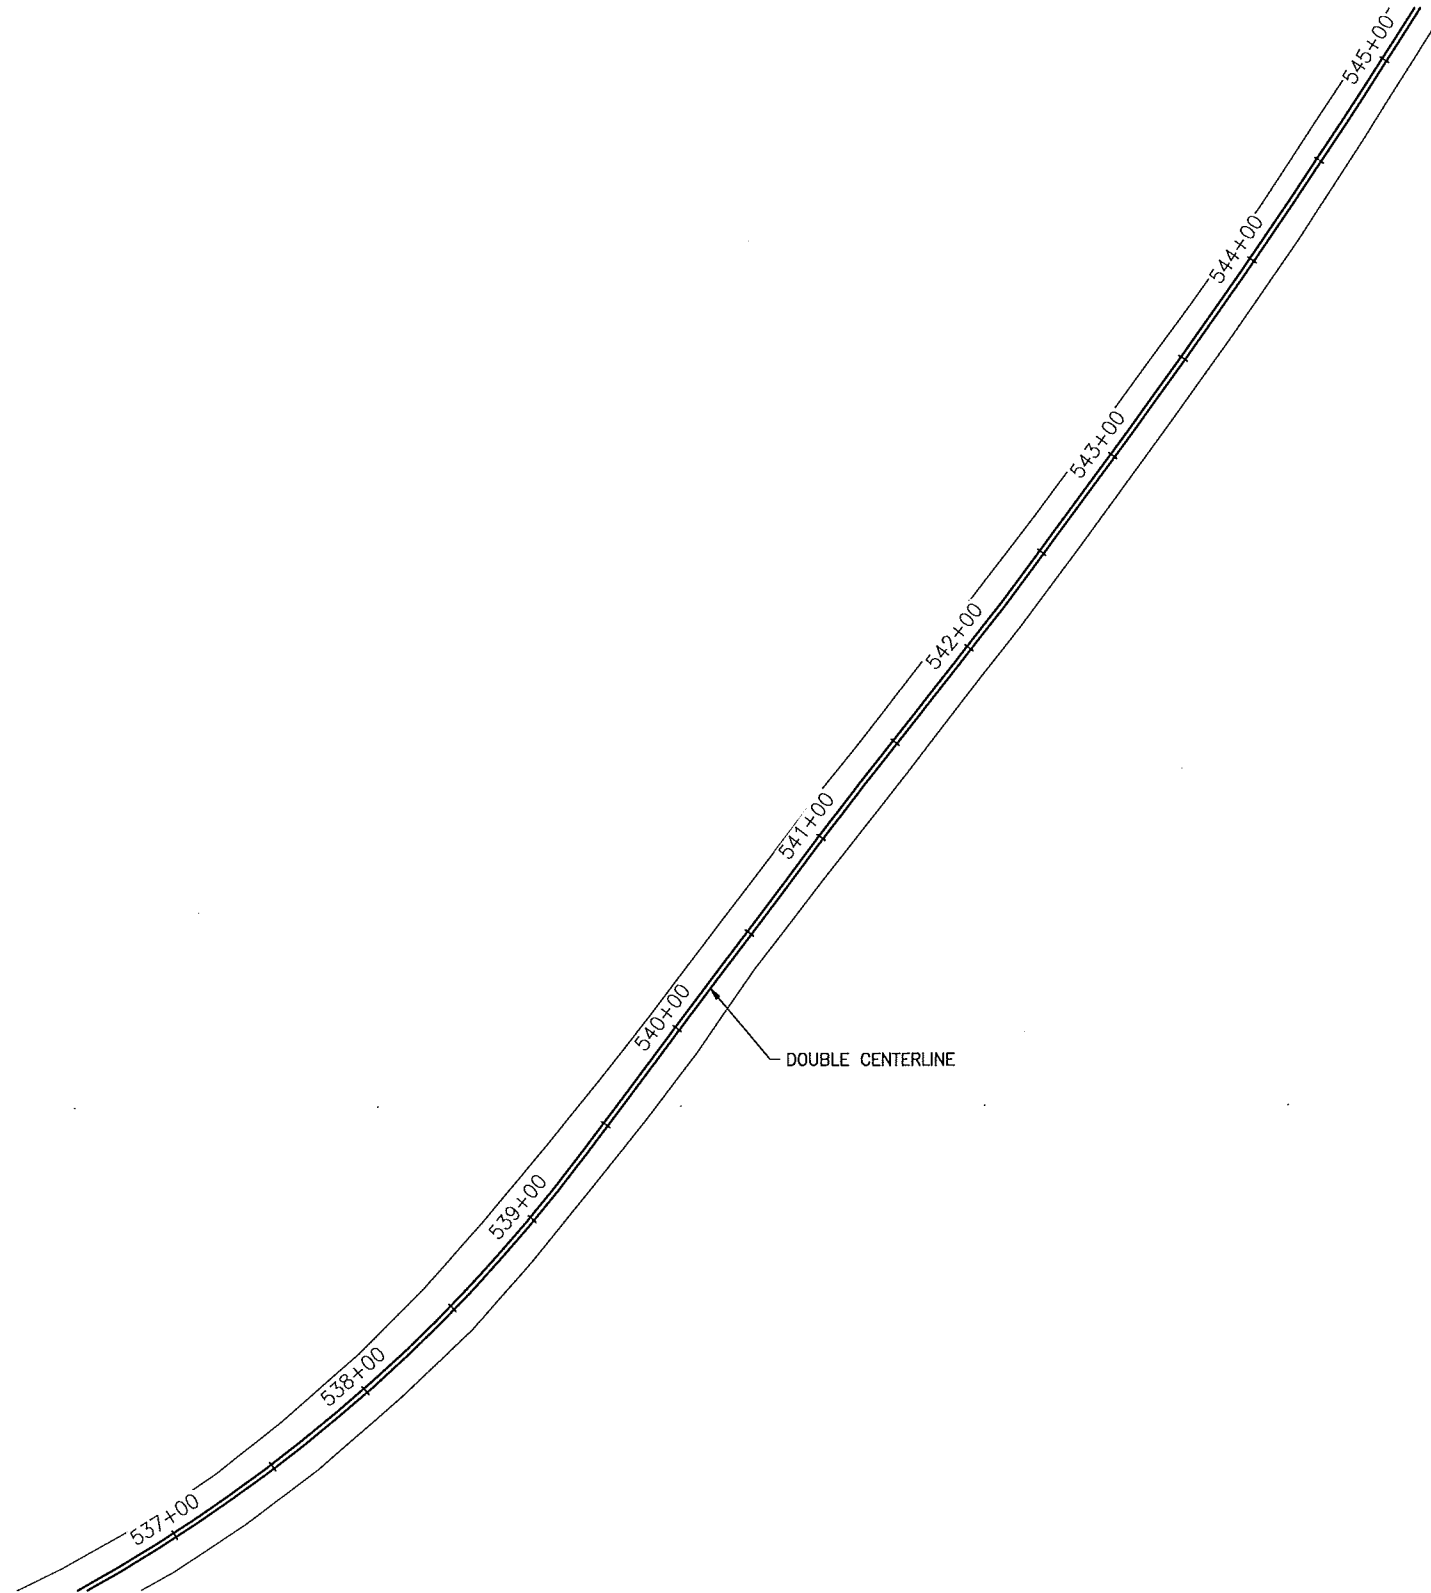

DO NOT SCALE REDUCED SHEETS

| PLAN CHECK               | DATE |     |          |    |  |
|--------------------------|------|-----|----------|----|--|
| DESIGNED BY: M. J. Smith |      |     |          |    |  |
| CHECKED BY:              |      |     |          |    |  |
| PRJ DRAFTER: J.E. Welsh  |      |     |          |    |  |
| DETAILED BY:             |      |     |          |    |  |
| ISSUED:                  | DATE | NO. | REVISION | BY |  |

FEDERAL AID PROJECT NO.  
-  
C.R.P. NO.  
RC 1560-B1

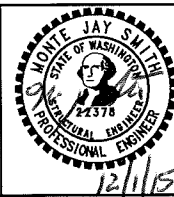

**SARGENT**  
Sargent Engineers, Inc.  
320 Ronlee Lane NW • Olympia, WA 98502  
Tel. 360 867-9284 • Fax 360 867-9318

KITTITAS COUNTY  
DEPARTMENT OF PUBLIC WORKS



COUNTY ENGINEER - DATE - PROJECT NO.

WEST FORK TEANAWAY RD. IMPROVEMENTS &  
NORTH FORK TEANAWAY RD. IMPROVEMENTS  
Kittitas County, Washington

STRIPING 3

SHEET  
N37  
OF  
76  
SHEETS  
SEI REF NO.  
A15113.03


Plotted: Dec 1, 2015 - 13:12 Jamesw \\SERVER1\files\15files\15113.03 West Fork Teanaway Road\15113.03 NF Stripping.dwg Layout Name: N38 STRIPING 4 xrefs: TeanawayDesign / Titlesht

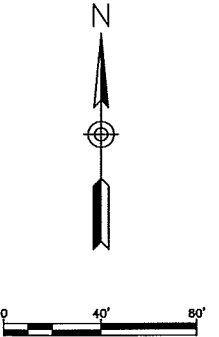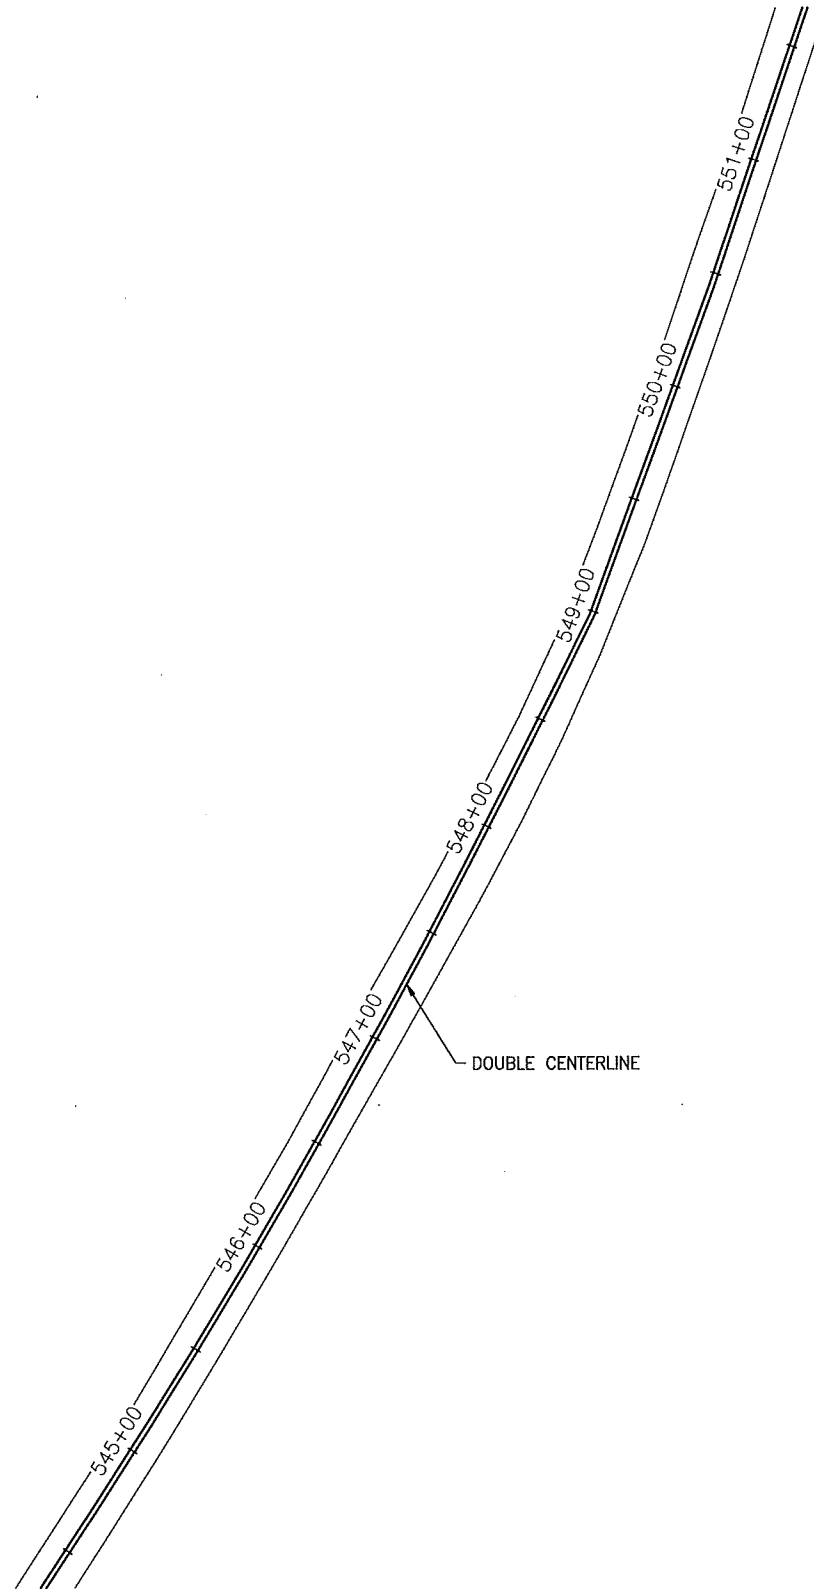

DO NOT SCALE REDUCED SHEETS

| PLAN CHECK               | DATE |     |          |    |  |
|--------------------------|------|-----|----------|----|--|
| DESIGNED BY: M. J. Smith |      |     |          |    |  |
| CHECKED BY:              |      |     |          |    |  |
| PRJ DRAFTER: J.E. Welsh  |      |     |          |    |  |
| DETAILED BY:             |      |     |          |    |  |
| ISSUED:                  | DATE | NO. | REVISION | BY |  |

|                         |            |
|-------------------------|------------|
| FEDERAL AID PROJECT NO. | -          |
| C.R.P. NO.              | RC 1560-B1 |

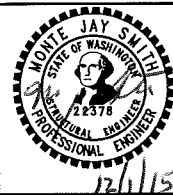

**SARGENT**

Sargent Engineers, Inc.  
 320 Ronlee Lane NW • Olympia, WA 98502  
 Tel. 360 867-9284 • Fax 360 867-9318

KITTITAS COUNTY  
 DEPARTMENT OF PUBLIC WORKS



COUNTY ENGINEER - DATE - PROJECT NO.

WEST FORK TEANAWAY RD. IMPROVEMENTS &  
 NORTH FORK TEANAWAY RD. IMPROVEMENTS  
 Kittitas County, Washington

STRIPING 4

SHEET  
**N38**  
 OF  
**76**  
 SHEETS  
 SEI REF NO.  
 A15113.03


Plotted: Dec 1, 2015 - 13:12 Jamesw \\SERVER1\files\15Files\A15113.03 West Fork Teanaway Road\Teanaway Design / Titlesht xrefs: TeanawayDesign / Titlesht

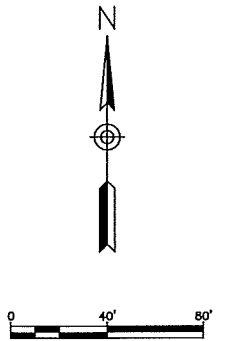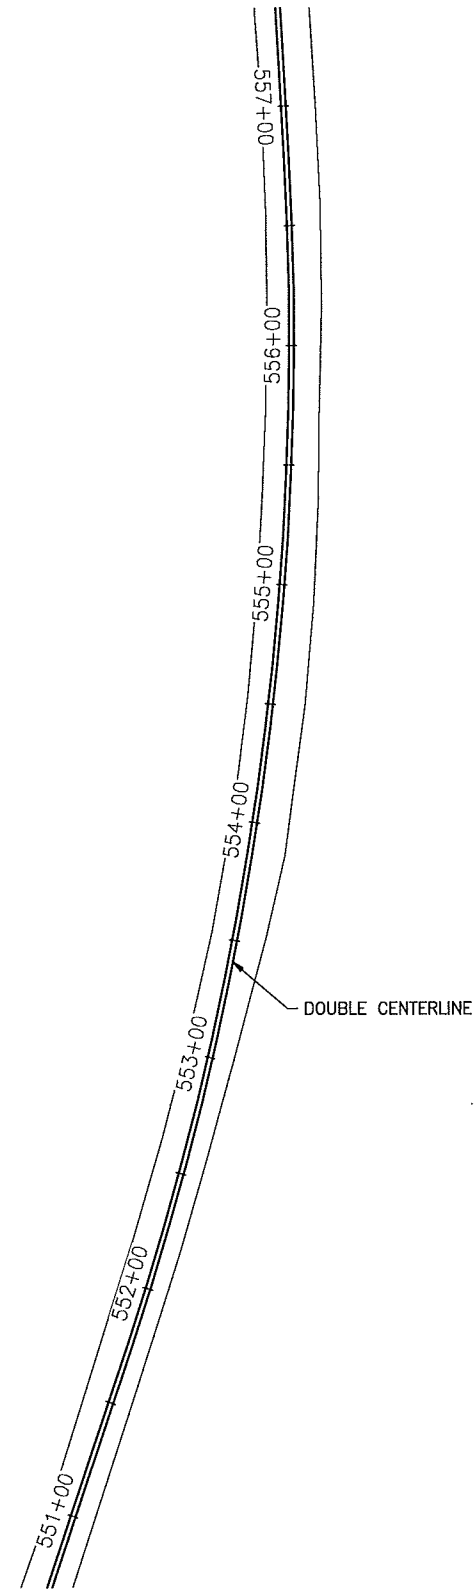

DO NOT SCALE REDUCED SHEETS

| PLAN CHECK               | DATE |     |          |    |  |
|--------------------------|------|-----|----------|----|--|
| DESIGNED BY: M. J. Smith |      |     |          |    |  |
| CHECKED BY:              |      |     |          |    |  |
| PRJ DRAFTER: J.E. Welsh  |      |     |          |    |  |
| DETAILED BY:             |      |     |          |    |  |
| ISSUED:                  | DATE | NO. | REVISION | BY |  |

FEDERAL AID PROJECT NO.  
-  
C.R.P. NO.  
RC 1560-B1

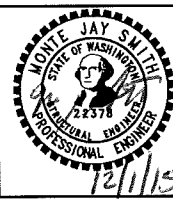

**SARGENT**

Sargent Engineers, Inc.  
320 Ronlee Lane NW • Olympia, WA 98502  
Tel. 360 867-9284 • Fax 360 867-9318

KITTITAS COUNTY  
DEPARTMENT OF PUBLIC WORKS

COUNTY ENGINEER - DATE - PROJECT NO.



WEST FORK TEANAWAY RD. IMPROVEMENTS &  
NORTH FORK TEANAWAY RD. IMPROVEMENTS

Kittitas County, Washington

STRIPING 5

SHEET  
N39  
OF  
76  
SHEETS  
SER REF NO.  
A15113.03


Plotted: Dec 1, 2015 - 13:12 jamesw \\SERVER1\files\15Files\15113.03 West Fork Teanaway Road\15113.03 NF Stripping.dwg Layout Name: N40 STRIPING 6 xrefs: TeanawayDesign / Titlesht

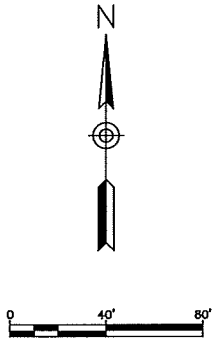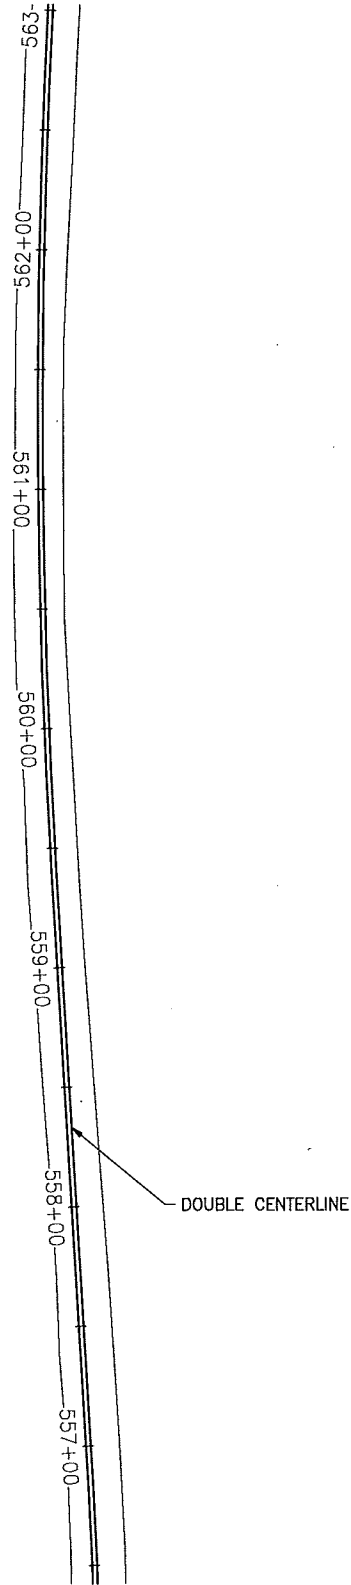

DO NOT SCALE REDUCED SHEETS

| DESIGNED BY: | CHECKED BY: | PRJ DRAFTER: | DATE | NO. | REVISION | BY |
|--------------|-------------|--------------|------|-----|----------|----|
| M. J. Smith  |             | J.E. Welsh   |      |     |          |    |
|              |             |              |      |     |          |    |
|              |             |              |      |     |          |    |
|              |             |              |      |     |          |    |
| ISSUED:      |             |              |      |     |          |    |

FEDERAL AID PROJECT NO.  
-  
C.R.P. NO.  
RC 1560-B1

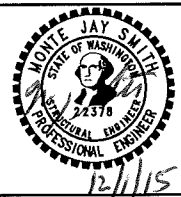

**SARGENT**  
Sargent Engineers, Inc.  
320 Ronlee Lane NW • Olympia, WA 98502  
Tel. 360 867-9284 • Fax 360 867-9318

KITTITAS COUNTY  
DEPARTMENT OF PUBLIC WORKS

COUNTY ENGINEER \_\_\_\_\_ DATE \_\_\_\_\_ PROJECT NO. \_\_\_\_\_



WEST FORK TEANAWAY RD. IMPROVEMENTS &  
NORTH FORK TEANAWAY RD. IMPROVEMENTS  
Kittitas County, Washington

STRIPING 6

SHEET  
N40  
OF  
76  
SHEETS  
SER REF NO.  
A15113.03




Plotted: Dec 1, 2015 - 13:12 jamesw \\SERVER1\files\15files\15113.03 West Fork Teanaway Road\15113.03 NF Stripping.dwg Layout Name: N41 STRIPING 7 xrefs: TeanawayDesign / Titlesht

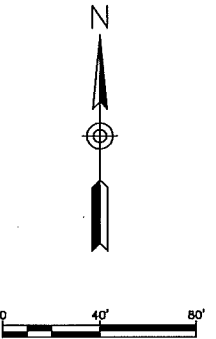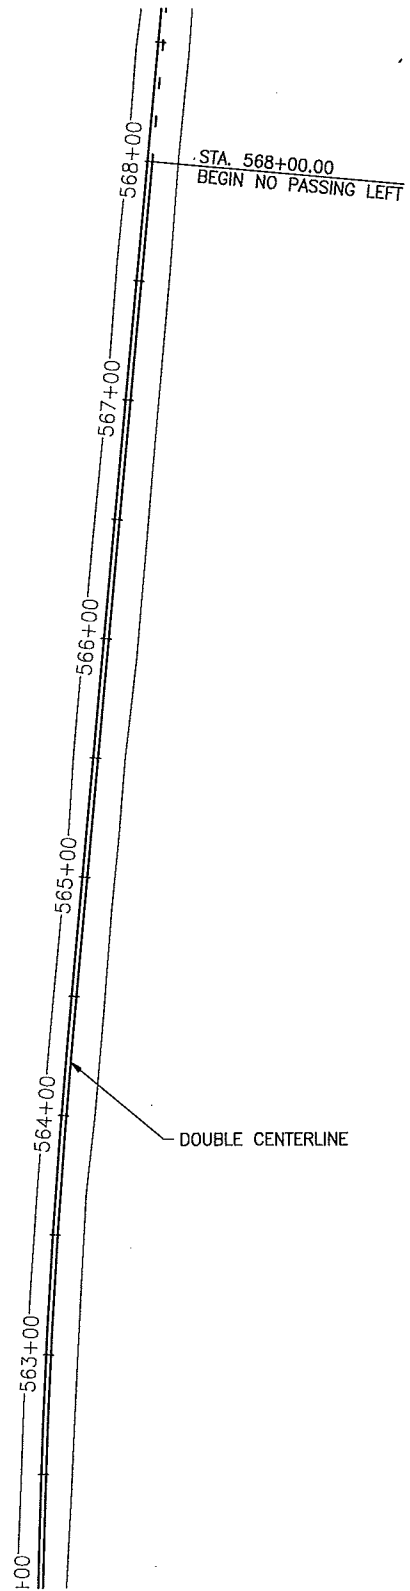

DO NOT SCALE REDUCED SHEETS

| PLAN CHECK               | DATE |     |          |    |  |
|--------------------------|------|-----|----------|----|--|
| DESIGNED BY: M. J. Smith |      |     |          |    |  |
| CHECKED BY:              |      |     |          |    |  |
| PRJ DRAFTER: J.E. Welsh  |      |     |          |    |  |
| DETAILED BY:             |      |     |          |    |  |
| DETAILED BY:             |      |     |          |    |  |
| ISSUED:                  | DATE | NO. | REVISION | BY |  |

FEDERAL AID PROJECT NO.  
-  
C.R.P. NO.  
RC 1560-B1

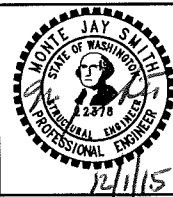

**SARGENT**

Sargent Engineers, Inc.  
320 Ronlee Lane NW • Olympia, WA 98502  
Tel. 360 867-9284 • Fax 360 867-9318

KITTITAS COUNTY  
DEPARTMENT OF PUBLIC WORKS

COUNTY ENGINEER - DATE - PROJECT NO.



WEST FORK TEANAWAY RD. IMPROVEMENTS &  
NORTH FORK TEANAWAY RD. IMPROVEMENTS

Kittitas County, Washington

STRIPING 7

SHEET  
N41  
OF  
76  
SHEETS  
SEI REF NO.  
A15113.03


Plotted: Dec 1, 2015 -- 13:12 Jamesw \\SERVER1\files\15113.03 West Fork Teanaway Road\Plans\A15113.03 NF Stripping.dwg Layout Name: N42 STRIPING 8 xrefs: TeanawayDesign / Titlesht

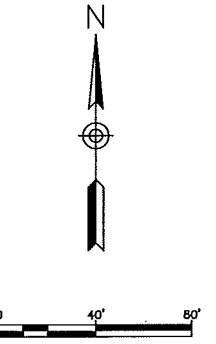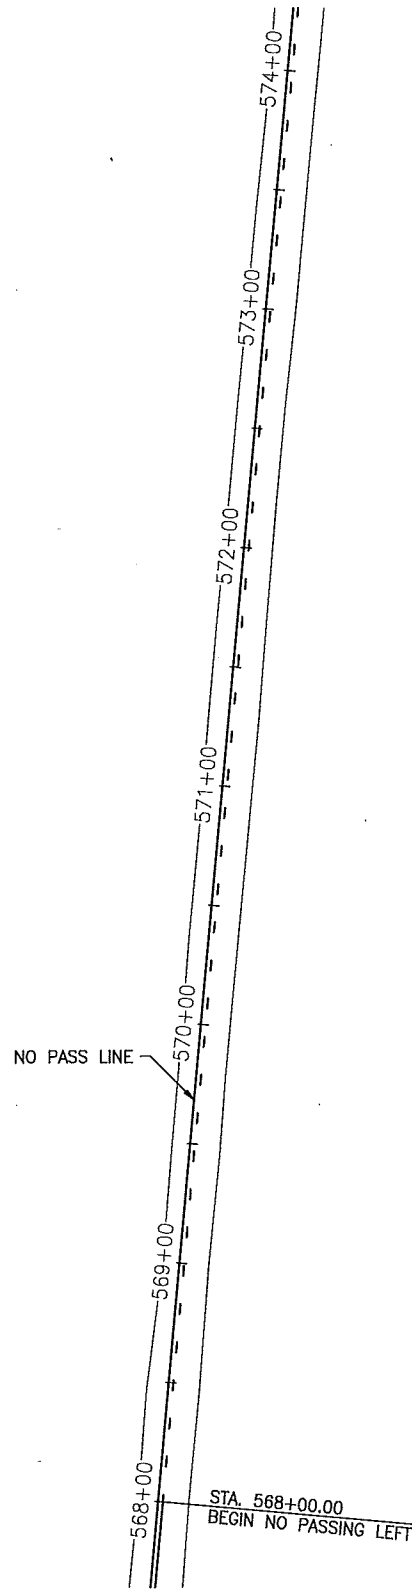

DO NOT SCALE REDUCED SHEETS

| PLAN CHECK               | DATE |     |          |    |  |
|--------------------------|------|-----|----------|----|--|
| DESIGNED BY: M. J. Smith |      |     |          |    |  |
| CHECKED BY: .            |      |     |          |    |  |
| PRJ DRAFTER: J.E. Welsh  |      |     |          |    |  |
| DETAILED BY: .           |      |     |          |    |  |
| ISSUED:                  | DATE | NO. | REVISION | BY |  |

|                         |            |
|-------------------------|------------|
| FEDERAL AID PROJECT NO. |            |
| C.R.P. NO.              | RC 1560-B1 |

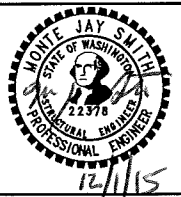



**SARGENT**  
 Sargent Engineers, Inc.  
 320 Ronlee Lane NW • Olympia, WA 98502  
 Tel. 360 867-9284 • Fax 360 867-9318

|   |      |             |
|---|------|-------------|
| KITTITAS COUNTY<br>DEPARTMENT OF PUBLIC WORKS |      |             |
| COUNTY ENGINEER                               | DATE | PROJECT NO. |

|   |
|---|
| WEST FORK TEANAWAY RD. IMPROVEMENTS &<br>NORTH FORK TEANAWAY RD. IMPROVEMENTS |
| Kittitas County, Washington   |
| STRIPING 8  |

|                           |
|---------------------------|
| SHEET<br><b>N42</b>       |
| OF<br><b>76</b>           |
| SHEETS                    |
| SET REF. NO.<br>A15113.03 |


Plotted: Dec 1, 2015 - 13:12 jamesw \\SERVER1\files\15Files\15113.03 West Fork Teanaway Road\Plans\15113.03 NF Stripping.dwg Layout Name: N43 STRIPING 9 xrefs: TeanawayDesign / Titlesht

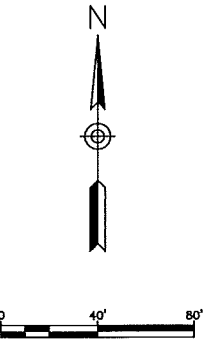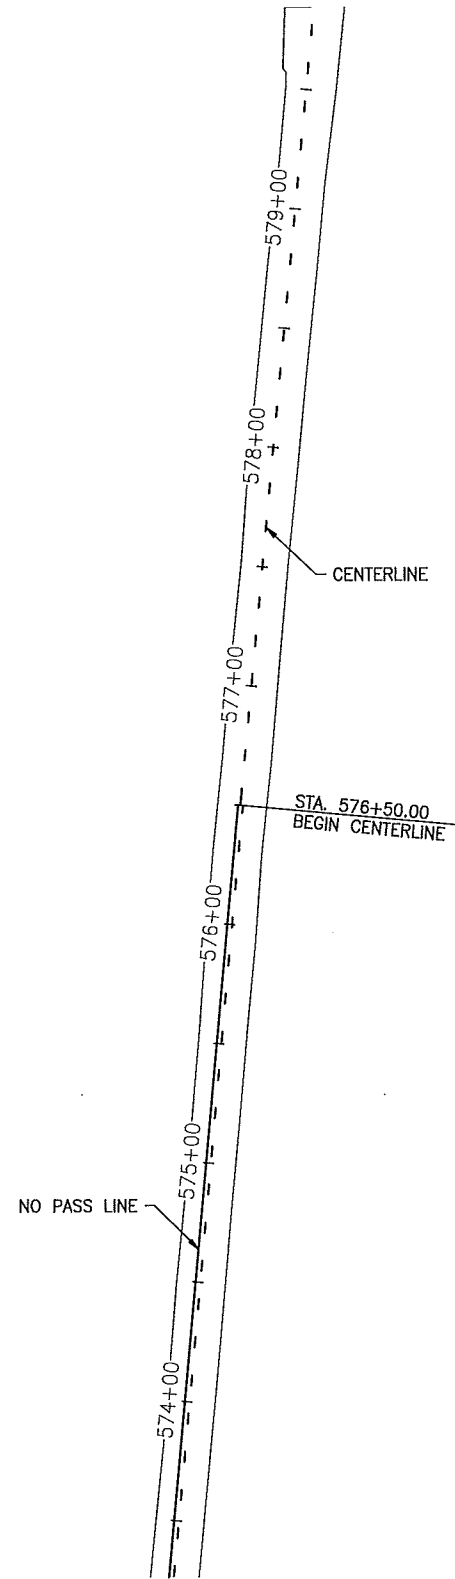

DO NOT SCALE REDUCED SHEETS

| PLAN CHECK               | DATE |     |          |    |  |
|--------------------------|------|-----|----------|----|--|
| DESIGNED BY: M. J. Smith |      |     |          |    |  |
| CHECKED BY: .            |      |     |          |    |  |
| PRJ DRAFTER: J.E. Welsh  |      |     |          |    |  |
| DETAILED BY: .           |      |     |          |    |  |
| ISSUED:                  | DATE | NO. | REVISION | BY |  |

|                         |            |
|-------------------------|------------|
| FEDERAL AID PROJECT NO. | -          |
| C.R.P. NO.              | RC 1560-B1 |

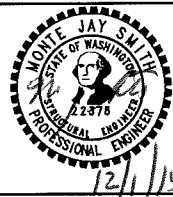

**SARGENT**  
 Sargent Engineers, Inc.  
 320 Ronlee Lane NW • Olympia, WA 98502  
 Tel. 360 867-9284 • Fax 360 867-9318



KITTITAS COUNTY  
 DEPARTMENT OF PUBLIC WORKS

COUNTY ENGINEER \_\_\_\_\_ DATE \_\_\_\_\_ PROJECT NO. \_\_\_\_\_

WEST FORK TEANAWAY RD. IMPROVEMENTS &  
 NORTH FORK TEANAWAY RD. IMPROVEMENTS  
 Kittitas County, Washington  
 STRIPING 9

SHEET  
**N43**  
 OF  
**76**  
 SHEETS  
 SER REF NO.  
 A15113.03


Plot Date: Dec 1, 2015 - 13:12  
 jamesw  
 \\SERVER1\files\15files\15113.03 West Fork Teanaway Road\15113.03 NF Stripping.dwg  
 Layout Name: N44 STRIPING 10  
 xrefs: TeanawayDesign / Titlesht

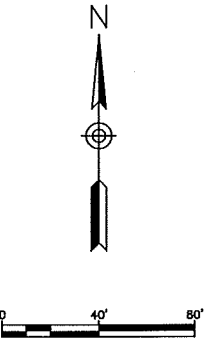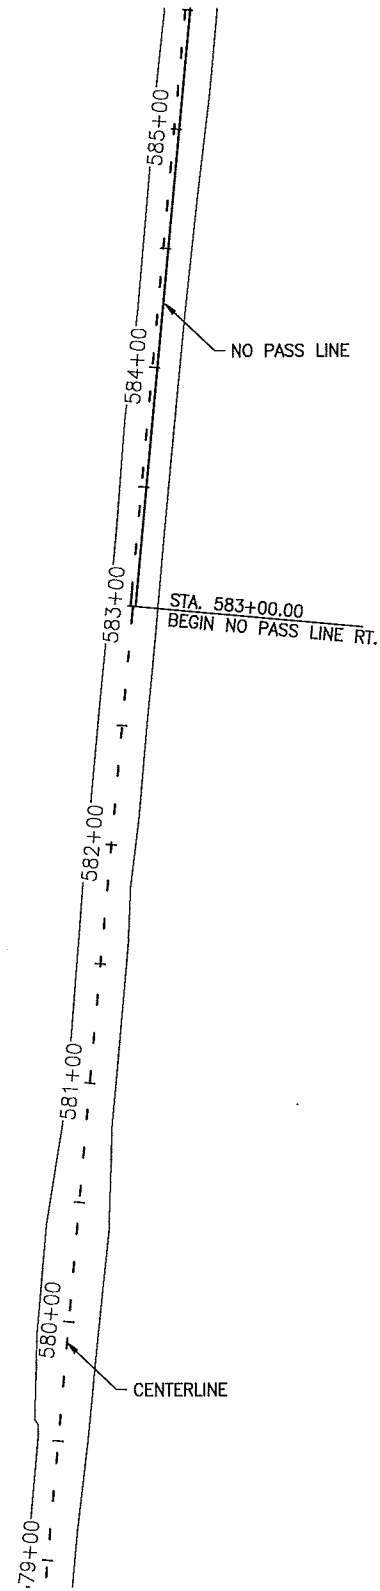

DO NOT SCALE REDUCED SHEETS

| PLAN CHECK               | DATE |     |          |    |  |
|--------------------------|------|-----|----------|----|--|
| DESIGNED BY: M. J. Smith |      |     |          |    |  |
| CHECKED BY:              |      |     |          |    |  |
| PRJ DRAFTER: J.E. Welsh  |      |     |          |    |  |
| DETAILED BY:             |      |     |          |    |  |
| DETAILED BY:             |      |     |          |    |  |
| ISSUED:                  | DATE | NO. | REVISION | BY |  |

FEDERAL AID PROJECT NO.  
 -  
 C.R.P. NO.  
 RC 1560-B1

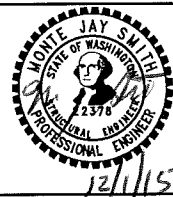

**SARGENT**

Sargent Engineers, Inc.  
 320 Ronlee Lane NW • Olympia, WA 98502  
 Tel. 360 867-9284 • Fax 360 867-9318

KITTITAS COUNTY  
 DEPARTMENT OF PUBLIC WORKS

COUNTY ENGINEER - DATE - PROJECT NO.



WEST FORK TEANAWAY RD. IMPROVEMENTS &  
 NORTH FORK TEANAWAY RD. IMPROVEMENTS

Kittitas County, Washington

STRIPING 10

SHEET  
**N44**  
 OF  
**76**  
 SHEETS  
 SEI REF NO.  
 A15113.03

Plot: Dec 1, 2015 - 13:12 jamesw \\SERVER1\files\15\files\15113.03 West Fork Teanaway Road\Plans\15113.03 NF Stripping.dwg Layout Name: N45 STRIPING 11 xrefs: TeanawayDesign / Titlesht

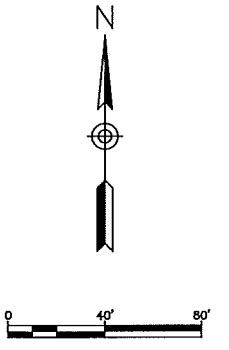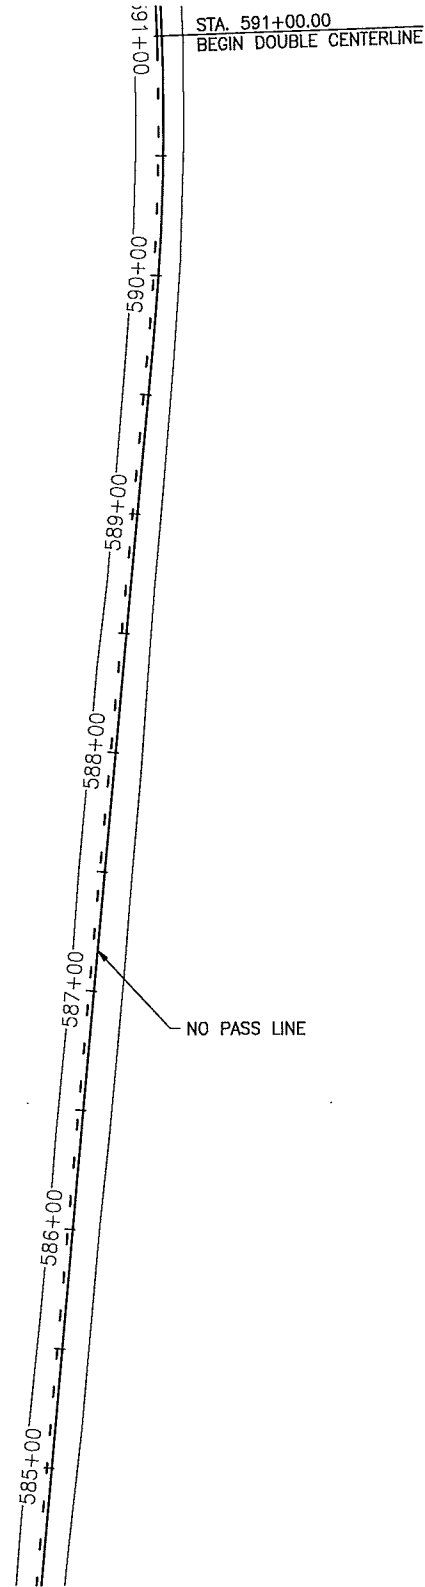

DO NOT SCALE REDUCED SHEETS

| PLAN CHECK               | DATE |     |          |    |  |
|--------------------------|------|-----|----------|----|--|
| DESIGNED BY: M. J. Smith |      |     |          |    |  |
| CHECKED BY: .            |      |     |          |    |  |
| PRJ DRAFTER: J.E. Welsh  |      |     |          |    |  |
| DETAILED BY: .           |      |     |          |    |  |
| ISSUED:                  | DATE | NO. | REVISION | BY |  |

|                         |            |
|-------------------------|------------|
| FEDERAL AID PROJECT NO. |            |
| C.R.P. NO.              | RC 1580-B1 |





**SARGENT**  
 Sargent Engineers, Inc.  
 320 Ronlee Lane NW • Olympia, WA 98502  
 Tel. 360 867-9284 • Fax 360 867-9318

|   |      |             |
|---|------|-------------|
| KITTITAS COUNTY<br>DEPARTMENT OF PUBLIC WORKS |      |             |
| COUNTY ENGINEER                               | DATE | PROJECT NO. |

|   |  |
|---|--|
| WEST FORK TEANAWAY RD. IMPROVEMENTS &<br>NORTH FORK TEANAWAY RD. IMPROVEMENTS |  |
| Kittitas County, Washington   |  |
| STRIPING 11   |  |

|              |           |
|--------------|-----------|
| SHEET        | N45       |
| OF           | 76        |
| SHEETS       |           |
| SEI REF. NO. | A15113.03 |


Plotted: Dec 1, 2015 - 13:12 jamesw \\SERVER1\files\15Files\151113.03 West Fork Teanaway Road\Plans\A15113.03 NF Stripping.dwg Layout Name: N46 STRIPING 12 xrefs: TeanawayDesign / Titlesht

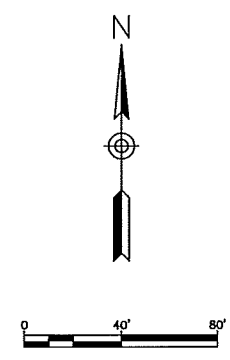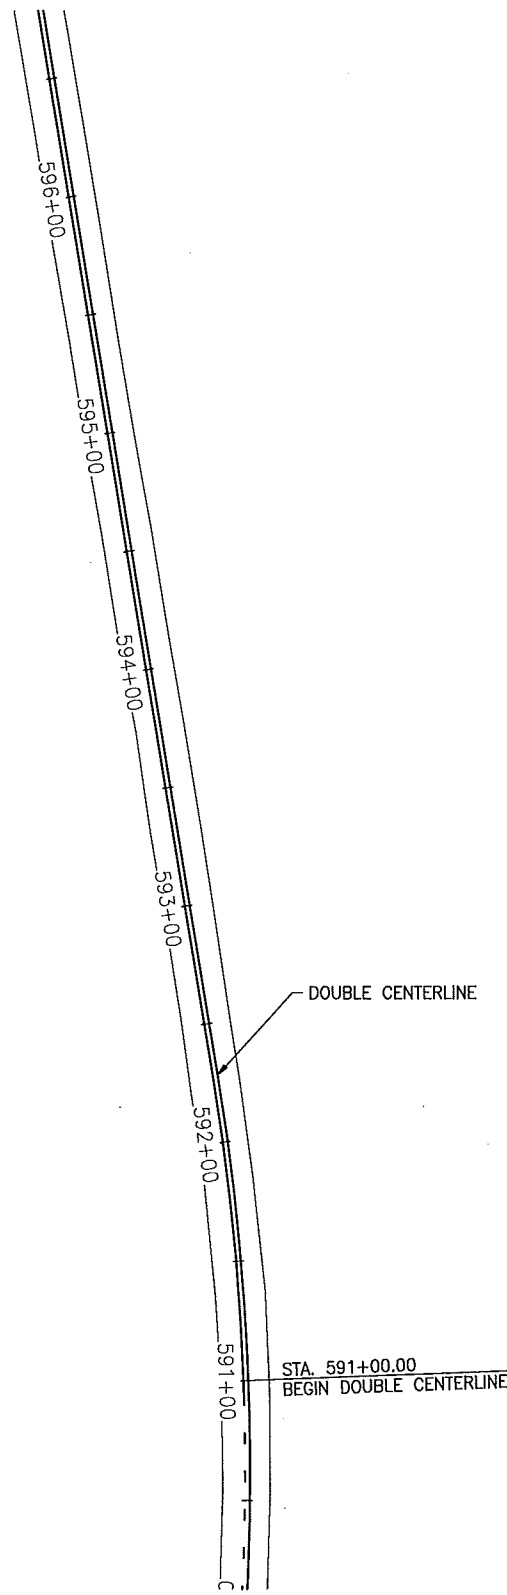

DO NOT SCALE REDUCED SHEETS

| PLAN CHECK               | DATE |     |          |    |  |
|--------------------------|------|-----|----------|----|--|
| DESIGNED BY: M. J. Smith |      |     |          |    |  |
| CHECKED BY:              |      |     |          |    |  |
| PRJ DRAFTER: J.E. Welsh  |      |     |          |    |  |
| DETAILED BY:             |      |     |          |    |  |
| DETAILED BY:             |      |     |          |    |  |
| ISSUED:                  | DATE | NO. | REVISION | BY |  |

|                         |            |
|-------------------------|------------|
| FEDERAL AID PROJECT NO. |            |
| C.R.P. NO.              | RC 1560-B1 |

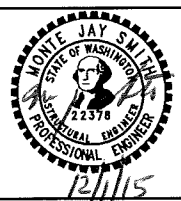

**SARGENT**  
 Sargent Engineers, Inc.  
 320 Ronlee Lane NW • Olympia, WA 98502  
 Tel. 360 867-9284 • Fax 360 867-9318

KITTITAS COUNTY  
 DEPARTMENT OF PUBLIC WORKS

---



COUNTY ENGINEER      DATE      PROJECT NO.

WEST FORK TEANAWAY RD. IMPROVEMENTS &  
 NORTH FORK TEANAWAY RD. IMPROVEMENTS  
 Kittitas County, Washington

STRIPING 12

SHEET  
**N46**  
 OF  
**76**  
 SHEETS  
 SEI REF NO.  
 A15113.03


Plotted: Dec 1, 2015 - 13:12 jamesw \\SERVER1\files\15Files\A15113.03 West Fork Teanaway Road\Plans\A15113.03 NF Stripping.dwg Layout Name: N47 STRIPING 13 xrefs: TeanawayDesign / Titlesht

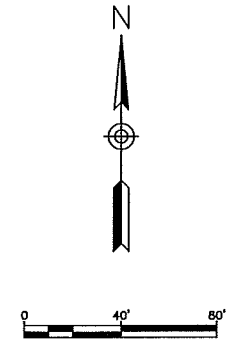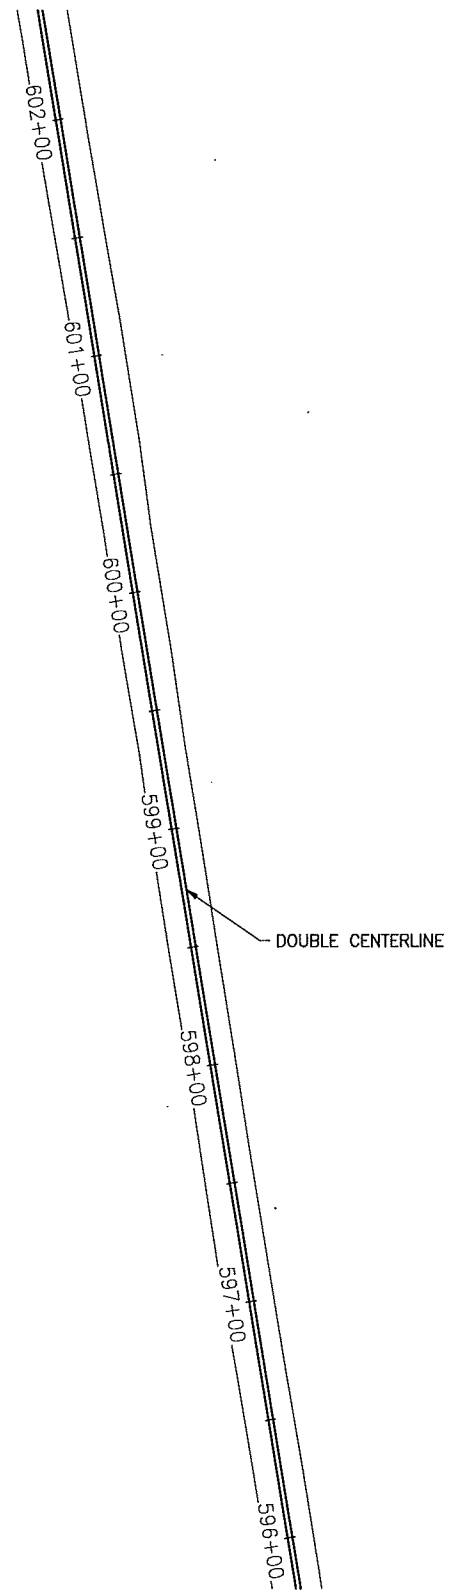

DO NOT SCALE REDUCED SHEETS

| PLAN CHECK               | DATE |     |          |    |  |
|--------------------------|------|-----|----------|----|--|
| DESIGNED BY: M. J. Smith |      |     |          |    |  |
| CHECKED BY: .            |      |     |          |    |  |
| PRJ DRAFTER: J.E. Welsh  |      |     |          |    |  |
| DETAILED BY: .           |      |     |          |    |  |
| ISSUED:                  | DATE | NO. | REVISION | BY |  |

|                         |            |
|-------------------------|------------|
| FEDERAL AID PROJECT NO. | -          |
| C.R.P. NO.              | RC 1580-81 |

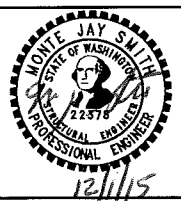



**SARGENT**  
 Sargent Engineers, Inc.  
 320 Ronlee Lane NW • Olympia, WA 98502  
 Tel. 360 867-9284 • Fax 360 867-9318

|   |      |             |
|---|------|-------------|
| KITTITAS COUNTY<br>DEPARTMENT OF PUBLIC WORKS |      |             |
| COUNTY ENGINEER                               | DATE | PROJECT NO. |

|  |
|--|
| WEST FORK TEANAWAY RD. IMPROVEMENTS &<br>NORTH FORK TEANAWAY RD. IMPROVEMENTS<br>Kittitas County, Washington |
| STRIPING 13  |

|  |
|--|
| SHEET<br>N47<br>OF<br>76<br>SHEETS<br>SER REF NO.<br>A15113.03 |
|--|


Plotted: Dec 1, 2015 -- 13:12 jamesw \\SERVER1\files\15\files\A15113.03 West Fork Teanaway Road\Plans\A15113.03 NF Striping.dwg Layout Name: N48 STRIPING 14 xrefs: TeanawayDesign / Titlesht

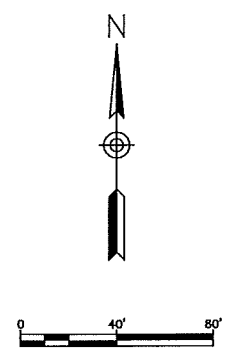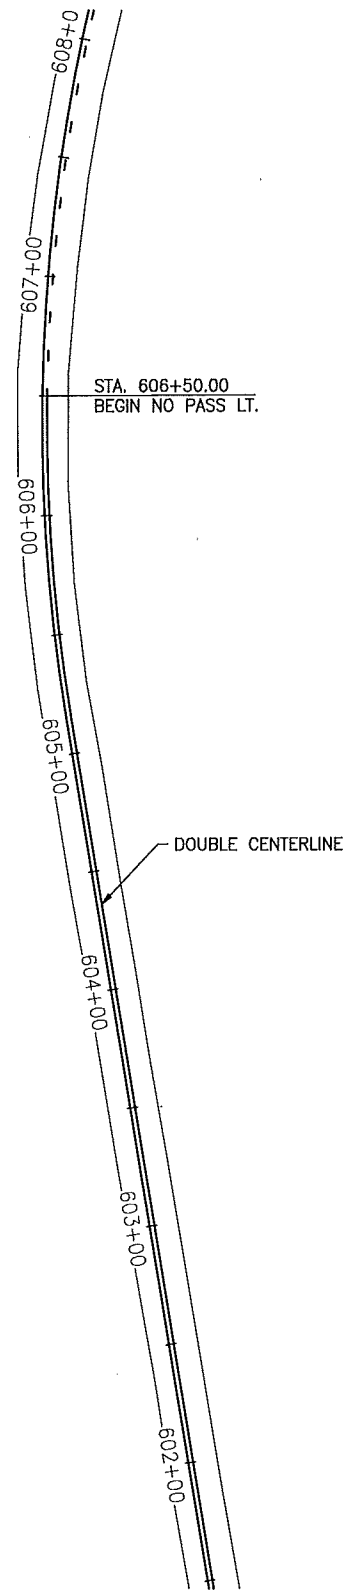

DO NOT SCALE REDUCED SHEETS

| PLAN CHECK               | DATE |     |          |    |  |
|--------------------------|------|-----|----------|----|--|
| DESIGNED BY: M. J. Smith |      |     |          |    |  |
| CHECKED BY:              |      |     |          |    |  |
| PRJ DRAFTER: J.E. Welsh  |      |     |          |    |  |
| DETAILED BY:             |      |     |          |    |  |
| DETAILED BY:             |      |     |          |    |  |
| ISSUED:                  | DATE | NO. | REVISION | BY |  |

|                         |            |
|-------------------------|------------|
| FEDERAL AID PROJECT NO. |            |
| C.R.P. NO.              | RC 1560-B1 |

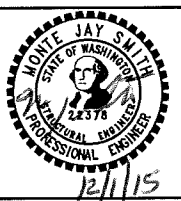

**SARGENT**  
 Sargent Engineers, Inc.  
 320 Ronlee Lane NW • Olympia, WA 98502  
 Tel. 360 867-9284 • Fax 360 867-9318



|   |      |             |
|---|------|-------------|
| KITTITAS COUNTY<br>DEPARTMENT OF PUBLIC WORKS |      |             |
| COUNTY ENGINEER                               | DATE | PROJECT NO. |

|  |
|--|
| WEST FORK TEANAWAY RD. IMPROVEMENTS &<br>NORTH FORK TEANAWAY RD. IMPROVEMENTS<br>Kittitas County, Washington |
| STRIPING 14  |

|  |
|--|
| SHEET<br><b>N48</b><br>OF<br><b>76</b><br>SHEETS<br>SER. REF. NO.<br>A15113.03 |
|--|




Plotted: Dec 1, 2015 - 13:12 jamesw \\SERVER1\files\15Files\A15113.03 West Fork Teanaway Road\Plans\A15113.03 NF Stripping.dwg Layout Name: N49 STRIPING 15 xrefs: TeanawayDesign / Titlesht

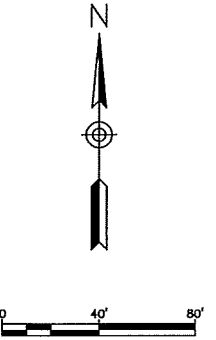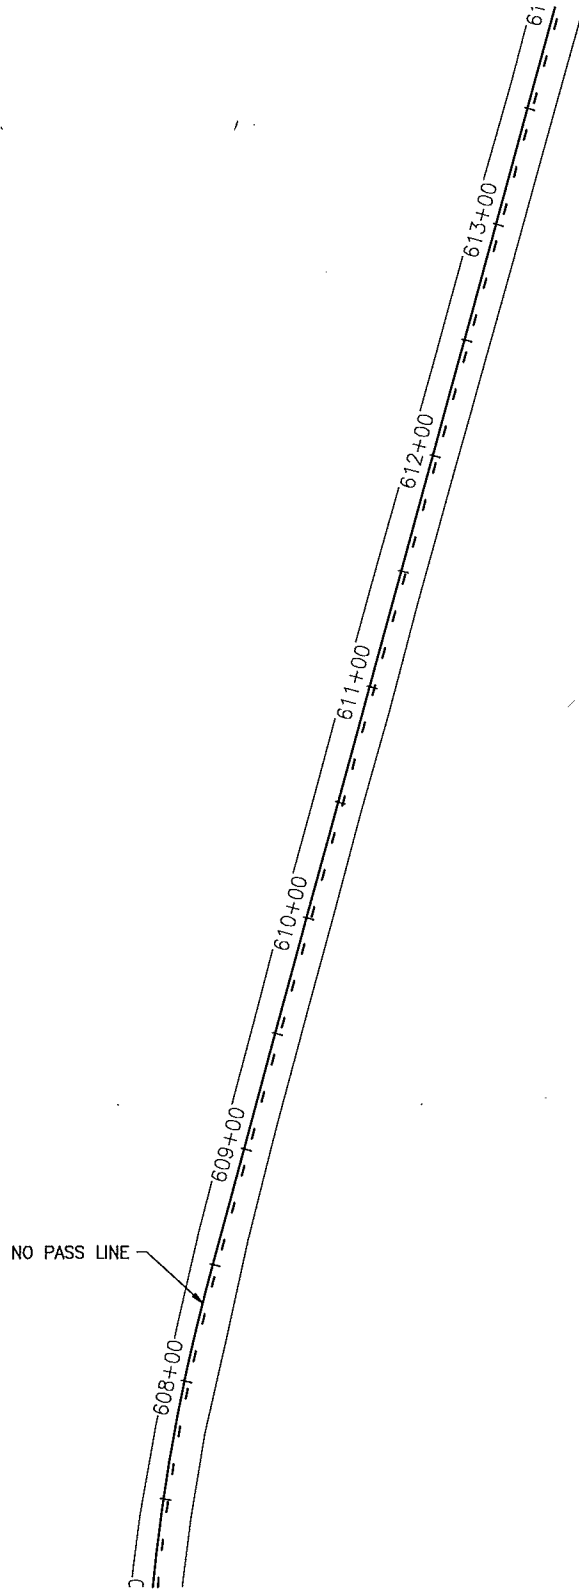

DO NOT SCALE REDUCED SHEETS

| PLAN CHECK               | DATE |     |          |    |  |
|--------------------------|------|-----|----------|----|--|
| DESIGNED BY: M. J. Smith |      |     |          |    |  |
| CHECKED BY: .            |      |     |          |    |  |
| PRJ DRAFTER: J.E. Welsh  |      |     |          |    |  |
| DETAILED BY: .           |      |     |          |    |  |
| ISSUED:                  | DATE | NO. | REVISION | BY |  |

|                         |            |
|-------------------------|------------|
| FEDERAL AID PROJECT NO. | -          |
| C.R.P. NO.              | RC 1560-B1 |

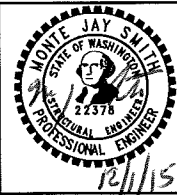

**SARGENT**

Sargent Engineers, Inc.  
 320 Ronlee Lane NW • Olympia, WA 98502  
 Tel. 360 867-9284 • Fax 360 867-9318

KITTITAS COUNTY  
 DEPARTMENT OF PUBLIC WORKS

COUNTY ENGINEER - DATE - PROJECT NO.



WEST FORK TEANAWAY RD. IMPROVEMENTS &  
 NORTH FORK TEANAWAY RD. IMPROVEMENTS

Kittitas County, Washington

STRIPING 15

|              |           |
|--------------|-----------|
| SHEET        | N49       |
| OF           | 76        |
| SHEETS       |           |
| SEI REF. NO. | A15113.03 |


Plotted: Dec 1, 2015 - 13:12 jamesw \\SERVER1\files\15files\15113.03 West Fork Teanaway Road\15113.03 NF Stripping.dwg Layout Name: N50 STRIPING 16 xrefis: TeanawayDesign / Titlesht

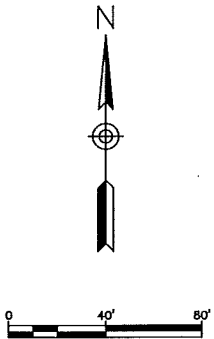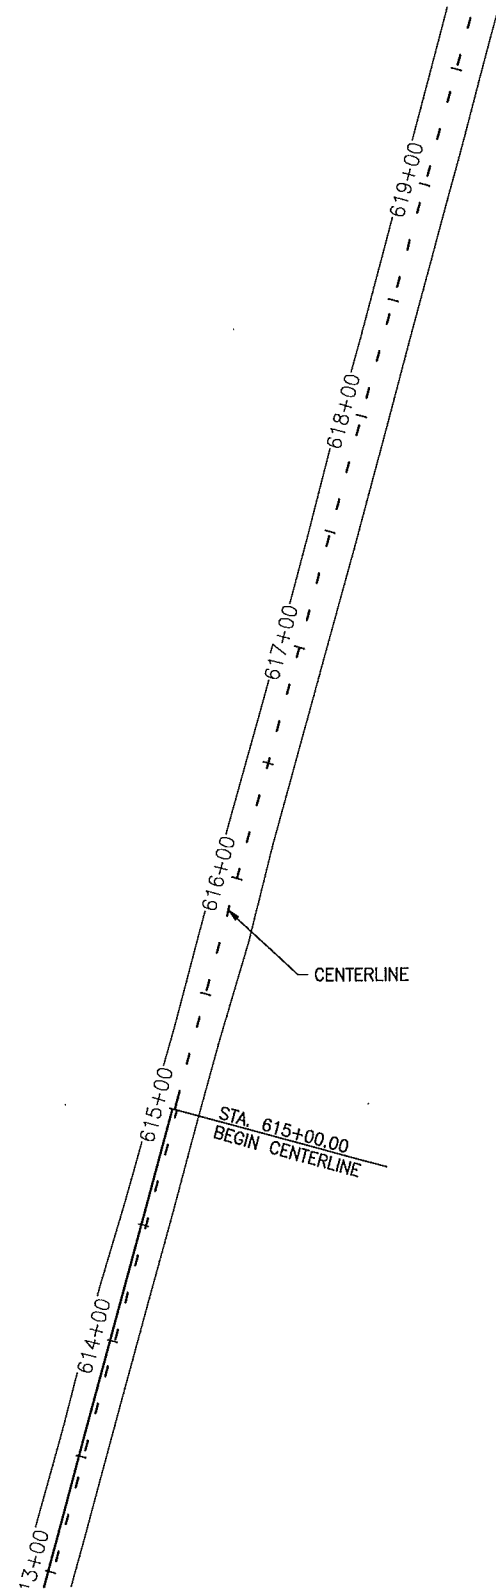

DO NOT SCALE REDUCED SHEETS

| PLAN CHECK               | DATE |     |          |    |  |
|--------------------------|------|-----|----------|----|--|
| DESIGNED BY: M. J. Smith |      |     |          |    |  |
| CHECKED BY:              |      |     |          |    |  |
| PRJ DRAFTER: J.E. Welsh  |      |     |          |    |  |
| DETAILED BY:             |      |     |          |    |  |
| DETAILED BY:             |      |     |          |    |  |
| ISSUED:                  | DATE | NO. | REVISION | BY |  |

FEDERAL AID PROJECT NO.  
-  
C.R.P. NO.  
RC 1580-B1

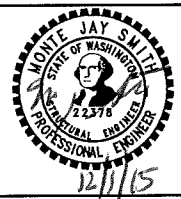

**SARGENT**  
Sargent Engineers, Inc.  
320 Ronlee Lane NW • Olympia, WA 98502  
Tel. 360 867-9284 • Fax 360 867-9318

KITTITAS COUNTY  
DEPARTMENT OF PUBLIC WORKS



COUNTY ENGINEER \_\_\_\_\_ DATE \_\_\_\_\_ PROJECT NO. \_\_\_\_\_

WEST FORK TEANAWAY RD. IMPROVEMENTS &  
NORTH FORK TEANAWAY RD. IMPROVEMENTS  
Kittitas County, Washington

STRIPING 16

SHEET  
N50  
OF  
76  
SHEETS  
SER REF NO.  
A15113.03

Plot: Dec 1, 2015 - 13:12 jamesw \\SERVER1\files\15Files\A15113.03 West Fork Teanaway Road\Plans\A15113.03 NF Stripping.dwg Layout Name: N51 STRIPING 17 xrefs: TeanawayDesign / Titlesht

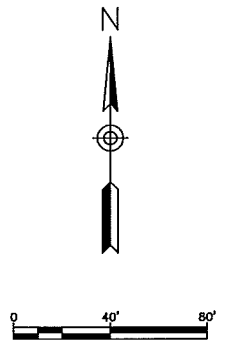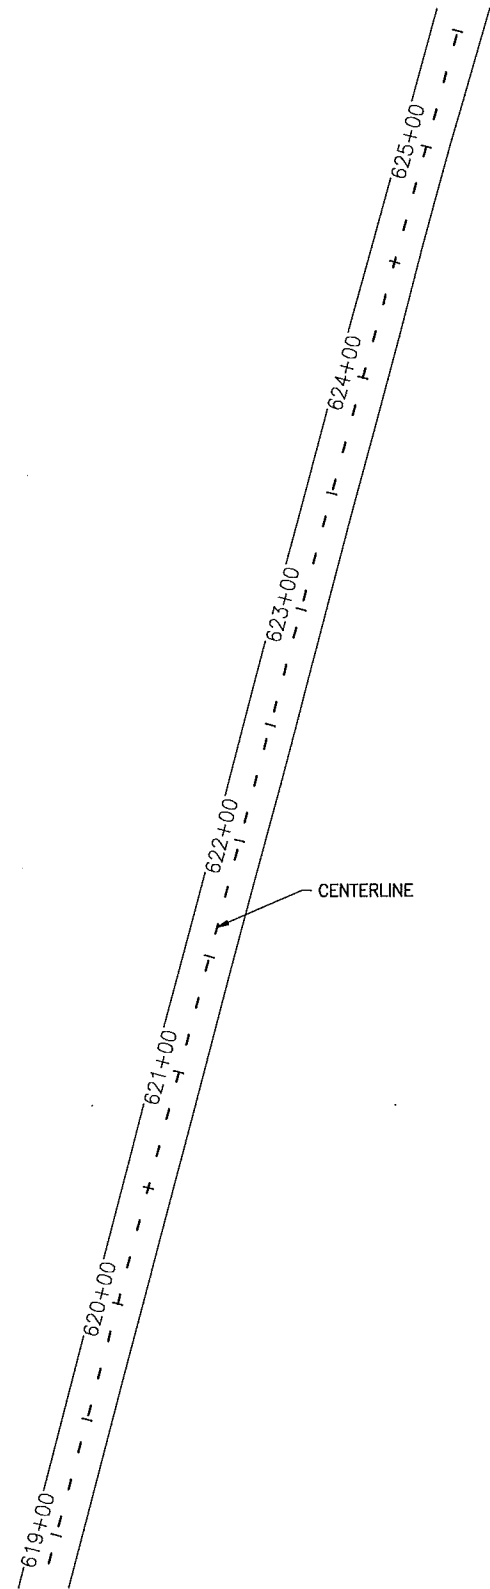

DO NOT SCALE REDUCED SHEETS

| PLAN CHECK               | DATE |     |          |    |  |
|--------------------------|------|-----|----------|----|--|
| DESIGNED BY: M. J. Smith |      |     |          |    |  |
| CHECKED BY: .            |      |     |          |    |  |
| PRJ DRAFTER: J.E. Welsh  |      |     |          |    |  |
| DETAILED BY: .           |      |     |          |    |  |
| DETAILED BY: .           |      |     |          |    |  |
| ISSUED:                  | DATE | NO. | REVISION | BY |  |

|                         |  |
|-------------------------|--|
| FEDERAL AID PROJECT NO. |  |
| C.R.P. NO.              |  |
| RC 1560-B1              |  |



**SARGENT**

Sargent Engineers, Inc.  
 320 Ronlee Lane NW • Olympia, WA 98502  
 Tel. 360 867-9284 • Fax 360 867-9318

KITTITAS COUNTY  
 DEPARTMENT OF PUBLIC WORKS

COUNTY ENGINEER \_\_\_\_\_ DATE \_\_\_\_\_ PROJECT NO. \_\_\_\_\_



WEST FORK TEANAWAY RD. IMPROVEMENTS &  
 NORTH FORK TEANAWAY RD. IMPROVEMENTS

Kittitas County, Washington

STRIPING 17

SHEET  
**N51**  
 OF  
**76**  
 SHEETS  
 SEI REF NO.  
 A15113.03


Plotted: Dec 1, 2015 -- 13:12 jamesw \\SERVER1\files\15Files\A15113.03 West Fork Teanaway Road\Plans\A15113.03 NF Stripping.dwg Layout Name: N52 STRIPING 18 xrefs: TeanawayDesign / Titlesht

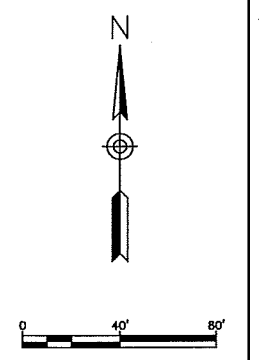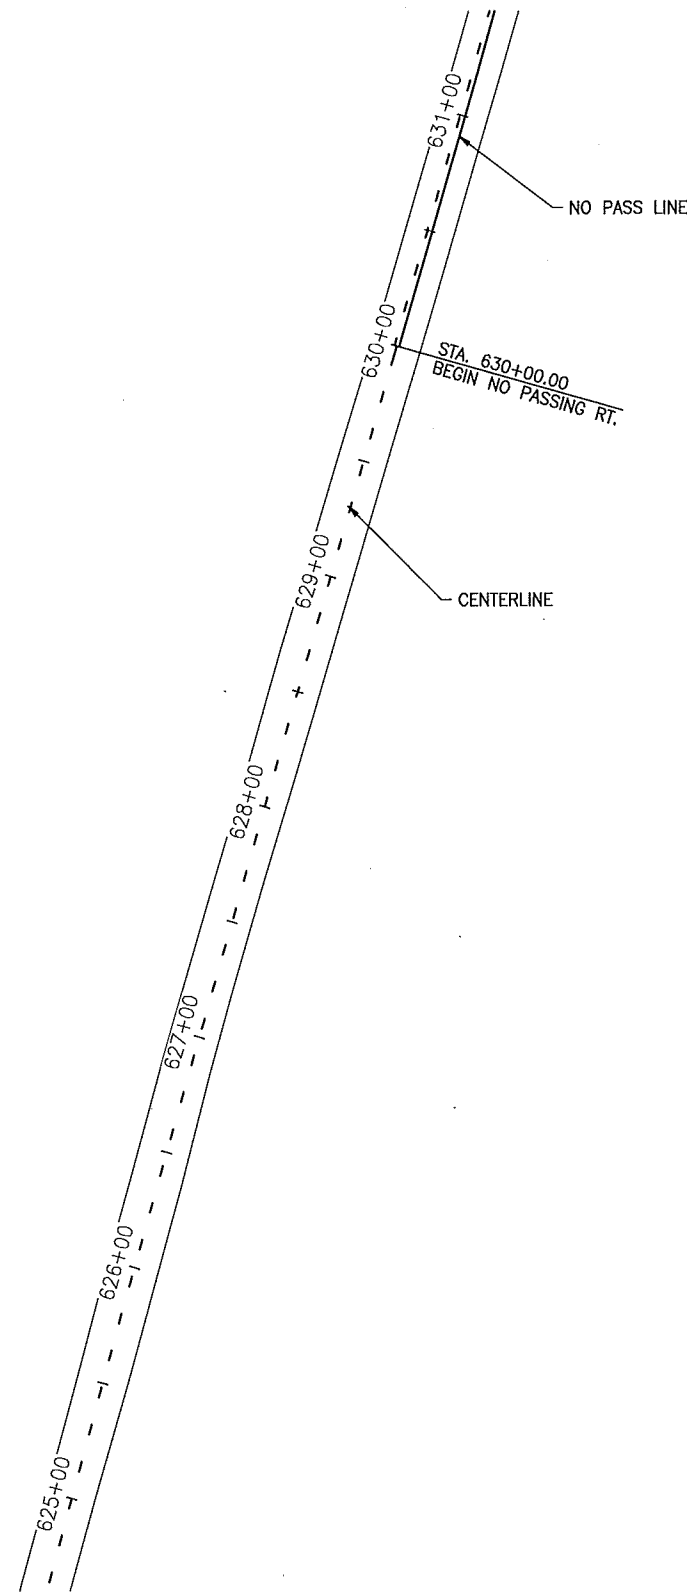

DO NOT SCALE REDUCED SHEETS

| PLAN CHECK               | DATE |     |          |    |  |
|--------------------------|------|-----|----------|----|--|
| DESIGNED BY: M. J. Smith |      |     |          |    |  |
| CHECKED BY:              |      |     |          |    |  |
| PRJ DRAFTER: J.E. Welsh  |      |     |          |    |  |
| DETAILED BY:             |      |     |          |    |  |
| ISSUED:                  | DATE | NO. | REVISION | BY |  |

|                         |            |
|-------------------------|------------|
| FEDERAL AID PROJECT NO. |            |
| C.R.P. NO.              | RC 1560-B1 |

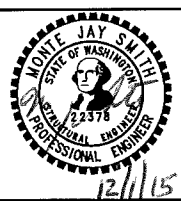



**SARGENT**  
 Sargent Engineers, Inc.  
 320 Ronlee Lane NW • Olympia, WA 98502  
 Tel. 360 867-9284 • Fax 360 867-9318

|   |      |             |
|---|------|-------------|
| KITTITAS COUNTY<br>DEPARTMENT OF PUBLIC WORKS |      |             |
| COUNTY ENGINEER                               | DATE | PROJECT NO. |

|   |
|---|
| WEST FORK TEANAWAY RD. IMPROVEMENTS &<br>NORTH FORK TEANAWAY RD. IMPROVEMENTS |
| Kittitas County, Washington   |
| STRIPING 18   |

|  |
|--|
| SHEET<br><b>N52</b><br>OF<br><b>76</b><br>SHEETS |
| SEI REF. NO.<br>A15113.03                        |


Plotter: Dec 1, 2015 -- 13:12 jamesw \\SERVER1\files\15Files\A15113.03 West Fork Teanaway Road\Plans\A15113.03 NF Stripping.dwg Layout Name: N53 STRIPING 19 xrefs: TeanawayDesign / Title.hht

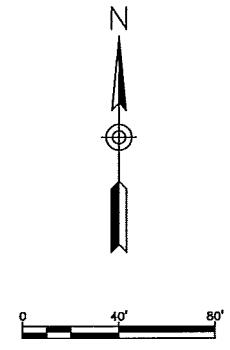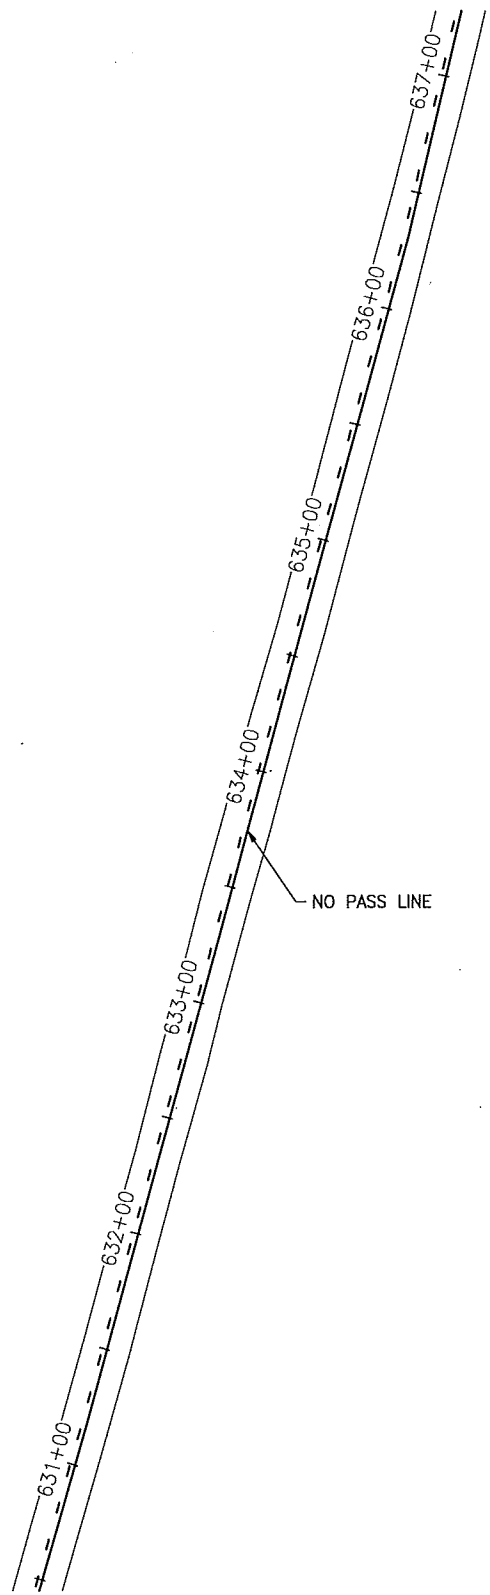

DO NOT SCALE REDUCED SHEETS

| PLAN CHECK               | DATE |     |          |    |  |
|--------------------------|------|-----|----------|----|--|
| DESIGNED BY: M. J. Smith |      |     |          |    |  |
| CHECKED BY: .            |      |     |          |    |  |
| PRJ DRAFTER: J.E. Welsh  |      |     |          |    |  |
| DETAILED BY: .           |      |     |          |    |  |
| ISSUED:                  | DATE | NO. | REVISION | BY |  |

FEDERAL AID PROJECT NO. -  
C.R.P. NO. RC 1560-B1

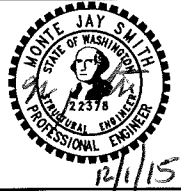

**SARGENT**  
Sargent Engineers, Inc.  
320 Ronlee Lane NW • Olympia, WA 98502  
Tel. 360 867-9284 • Fax 360 867-9318



KITTITAS COUNTY  
DEPARTMENT OF PUBLIC WORKS

COUNTY ENGINEER \_\_\_\_\_ DATE \_\_\_\_\_ PROJECT NO. \_\_\_\_\_

WEST FORK TEANAWAY RD. IMPROVEMENTS &  
NORTH FORK TEANAWAY RD. IMPROVEMENTS  
Kittitas County, Washington  
STRIPING 19

SHEET N53  
OF 76 SHEETS  
SEI REF NO. A15113.03


Plotted: Dec 1, 2015 - 13:12 Jamesw \\SERVER1\files\15Files\A15113.03 West Fork Teanaway Road\Plans\A15113.03 NF Stripping.dwg Layout Name: N54 STRIPING 20 xrefs: TeanawayDesign / Titlesht

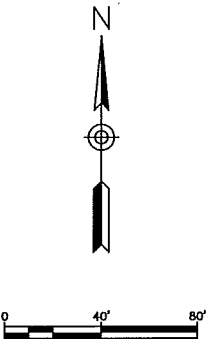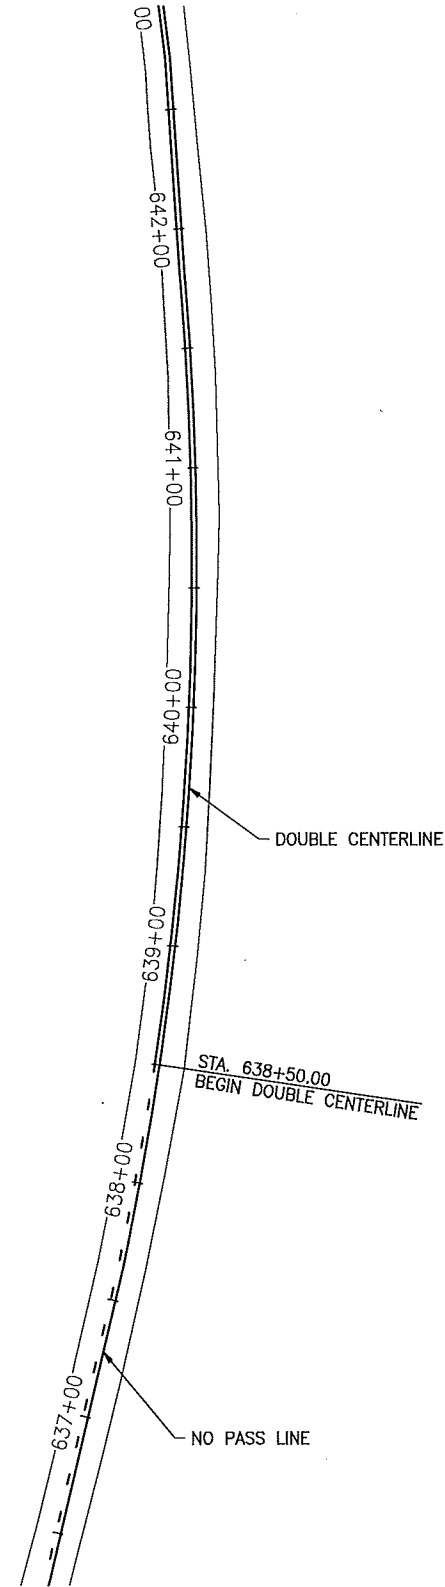

DO NOT SCALE REDUCED SHEETS

| PLAN CHECK               | DATE |     |          |    |  |
|--------------------------|------|-----|----------|----|--|
| DESIGNED BY: M. J. Smith |      |     |          |    |  |
| CHECKED BY:              |      |     |          |    |  |
| PRJ DRAFTER: J.E. Welsh  |      |     |          |    |  |
| DETAILED BY:             |      |     |          |    |  |
| ISSUED:                  | DATE | NO. | REVISION | BY |  |

|                         |            |
|-------------------------|------------|
| FEDERAL AID PROJECT NO. | -          |
| C.R.P. NO.              | RC 1560-B1 |

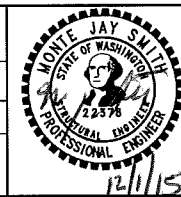



**SARGENT**  
 Sargent Engineers, Inc.  
 320 Ronlee Lane NW • Olympia, WA 98502  
 Tel. 360 867-9284 • Fax 360 867-9318

KITTITAS COUNTY  
 DEPARTMENT OF PUBLIC WORKS  
 COUNTY ENGINEER \_\_\_\_\_ DATE \_\_\_\_\_ PROJECT NO. \_\_\_\_\_

WEST FORK TEANAWAY RD. IMPROVEMENTS &  
 NORTH FORK TEANAWAY RD. IMPROVEMENTS  
 Kittitas County, Washington  
 STRIPING 20

|              |           |
|--------------|-----------|
| SHEET        | N54       |
| OF           | 76        |
| SHEETS       |           |
| SEE REF. NO. | A15113.03 |


Plotter: Dec 1, 2015 - 13:12 jamesw \\SERVER1\files\15Files\15113.03 West Fork Teanaway Road\Plans\15113.03 NF Stripping.dwg Layout Name: N65 STRIPING 21 xrefs: TeanawayDesign / Titlesht

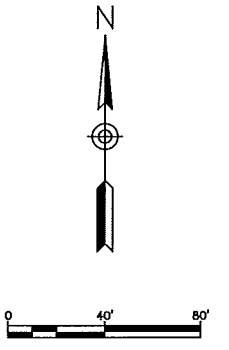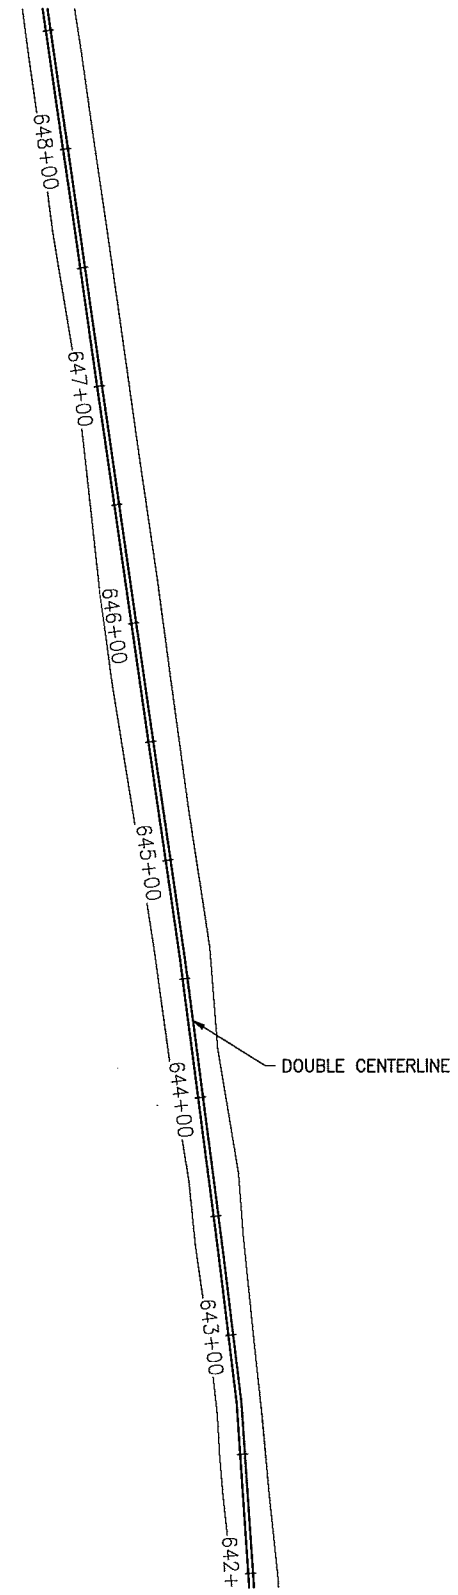

DO NOT SCALE REDUCED SHEETS

| PLAN CHECK               | DATE |     |          |    |  |
|--------------------------|------|-----|----------|----|--|
| DESIGNED BY: M. J. Smith |      |     |          |    |  |
| CHECKED BY: .            |      |     |          |    |  |
| PRJ DRAFTER: J.E. Welsh  |      |     |          |    |  |
| DETAILED BY: .           |      |     |          |    |  |
| ISSUED:                  | DATE | NO. | REVISION | BY |  |

|                         |            |
|-------------------------|------------|
| FEDERAL AID PROJECT NO. | -          |
| C.R.P. NO.              | RC 1560-B1 |

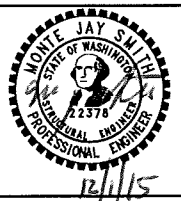



**SARGENT**  
 Sargent Engineers, Inc.  
 320 Ronlee Lane NW • Olympia, WA 98502  
 Tel. 360 867-9284 • Fax 360 867-9318

|   |      |             |
|---|------|-------------|
| KITTITAS COUNTY<br>DEPARTMENT OF PUBLIC WORKS |      |             |
| COUNTY ENGINEER                               | DATE | PROJECT NO. |

|   |
|---|
| WEST FORK TEANAWAY RD. IMPROVEMENTS &<br>NORTH FORK TEANAWAY RD. IMPROVEMENTS |
| Kittitas County, Washington   |
| STRIPING 21   |

|                          |
|--------------------------|
| SHEET<br>N55             |
| OF<br>76                 |
| SHEETS                   |
| SEI REF NO.<br>A15113.03 |

Plotted: Dec 1, 2015 - 13:12 jamesw \\SERVER1\files\15files\A15113.03 West Fork Teanaway Road\Plans\A15113.03 NF Stripping.dwg Layout Name: N56 STRIPING 22 xrefs: TeanawayDesign / Titlesht

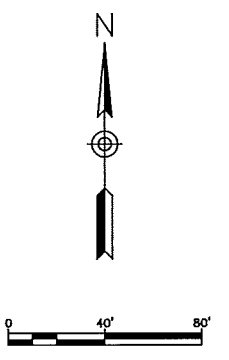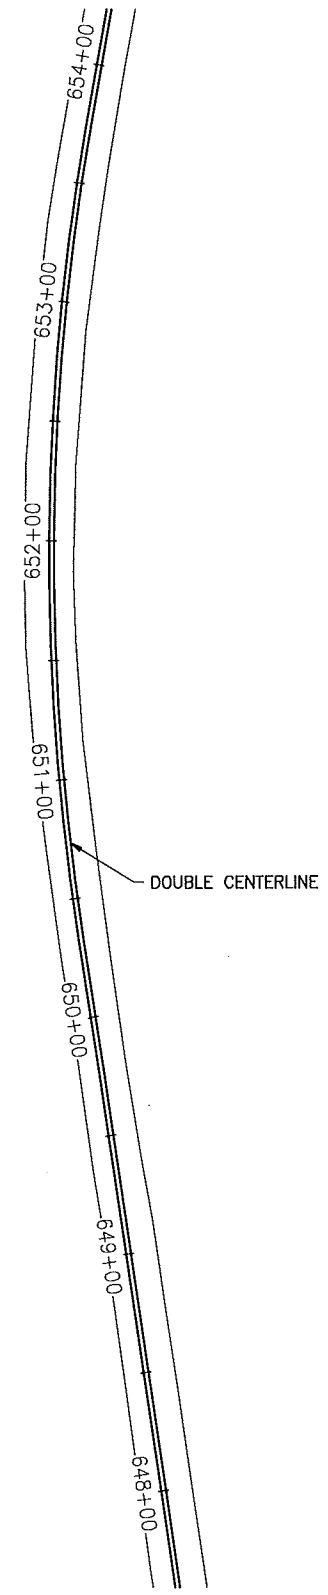

DO NOT SCALE REDUCED SHEETS

| PLAN CHECK               | DATE |     |          |    |  |
|--------------------------|------|-----|----------|----|--|
| DESIGNED BY: M. J. Smith |      |     |          |    |  |
| CHECKED BY:              |      |     |          |    |  |
| PRJ DRAFTER: J.E. Welsh  |      |     |          |    |  |
| DETAILED BY:             |      |     |          |    |  |
| ISSUED:                  | DATE | NO. | REVISION | BY |  |

|                         |            |
|-------------------------|------------|
| FEDERAL AID PROJECT NO. | -          |
| C.R.P. NO.              | RC 1580-B1 |



**SARGENT**  
 Sargent Engineers, Inc.  
 320 Ronlee Lane NW • Olympia, WA 98502  
 Tel. 360 867-9284 • Fax 360 867-9318

KITTITAS COUNTY  
 DEPARTMENT OF PUBLIC WORKS

COUNTY ENGINEER \_\_\_\_\_ DATE \_\_\_\_\_ PROJECT NO. \_\_\_\_\_


WEST FORK TEANAWAY RD. IMPROVEMENTS &  
 NORTH FORK TEANAWAY RD. IMPROVEMENTS  
 Kittitas County, Washington

STRIPING 22

SHEET  
**N56**  
 OF  
**76**  
 SHEETS  
 SEI REF. NO.  
 A15113.03




Plotted: Dec 1, 2015 - 13:12 jamesw \\SERVER1\files\15files\A15113.03 West Fork Teanaway Road\Plans\A15113.03 NF Stripping.dwg Layout Name: N57 STRIPING 23 xrefs: TeanawayDesign / Titlesht

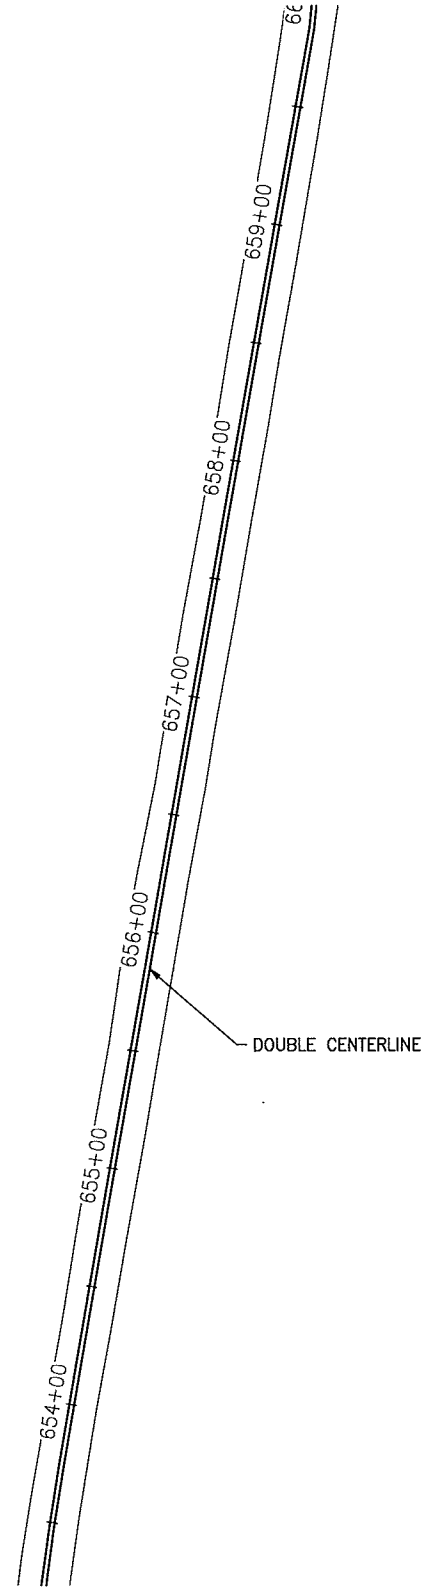

DO NOT SCALE REDUCED SHEETS

| PLAN CHECK               | DATE |     |          |    |  |
|--------------------------|------|-----|----------|----|--|
| DESIGNED BY: M. J. Smith |      |     |          |    |  |
| CHECKED BY: .            |      |     |          |    |  |
| PRJ DRAFTER: J.E. Welsh  |      |     |          |    |  |
| DETAILED BY: .           |      |     |          |    |  |
| ISSUED:                  | DATE | NO. | REVISION | BY |  |

FEDERAL AID PROJECT NO.  
-  
C.R.P. NO.  
RC 1580-B1

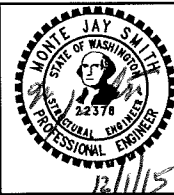

**SARGENT**

Sargent Engineers, Inc.  
320 Ronlee Lane NW • Olympia, WA 98502  
Tel. 360 867-9284 • Fax 360 867-9318

KITTITAS COUNTY  
DEPARTMENT OF PUBLIC WORKS

COUNTY ENGINEER - DATE - PROJECT NO.



WEST FORK TEANAWAY RD. IMPROVEMENTS &  
NORTH FORK TEANAWAY RD. IMPROVEMENTS

Kittitas County, Washington

STRIPING 23

SHEET  
N57  
OF  
76  
SHEETS  
SER REF NO.  
A15113.03


Plot: Dec 1, 2015 - 13:12 jamesw \\SERVER1\files\15Files\151113.03 West Fork Teanaway Road\Plans\151113.03 NF Stripping.dwg Layout Name: N68 STRIPING 24 xrefs: TeanawayDesign / Titlesht

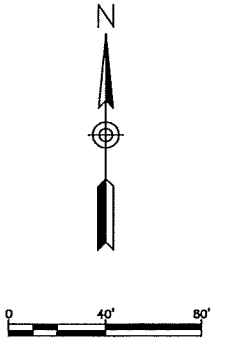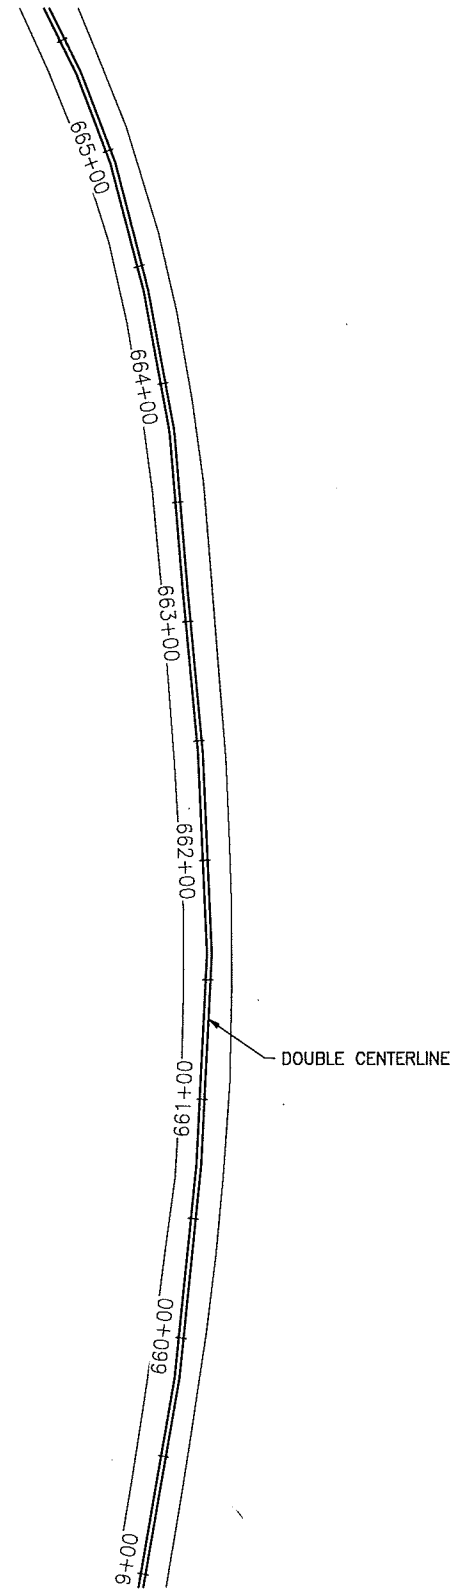

DO NOT SCALE REDUCED SHEETS

| PLAN CHECK               | DATE |     |          |    |  |
|--------------------------|------|-----|----------|----|--|
| DESIGNED BY: M. J. Smith |      |     |          |    |  |
| CHECKED BY:              |      |     |          |    |  |
| PRJ DRAFTER: J.E. Welsh  |      |     |          |    |  |
| DETAILED BY:             |      |     |          |    |  |
| DETAILED BY:             |      |     |          |    |  |
| ISSUED:                  | DATE | NO. | REVISION | BY |  |

|                         |  |
|-------------------------|--|
| FEDERAL AID PROJECT NO. |  |
| C.R.P. NO.              |  |
| RC 1560-B1              |  |

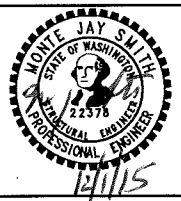

**SARGENT**  
 Sargent Engineers, Inc.  
 320 Ronlee Lane NW • Olympia, WA 98502  
 Tel. 360 867-9284 • Fax 360 867-9318

KITTITAS COUNTY  
 DEPARTMENT OF PUBLIC WORKS



\_\_\_\_\_  
 COUNTY ENGINEER      -      DATE      -      PROJECT NO.

WEST FORK TEANAWAY RD. IMPROVEMENTS &  
 NORTH FORK TEANAWAY RD. IMPROVEMENTS  
 Kittitas County, Washington

STRIPING 24

|              |           |
|--------------|-----------|
| SHEET        | N58       |
| OF           | 76        |
| SHEETS       |           |
| SEI REF. NO. | A15113.03 |


Plotted: Dec 1, 2015 - 13:12 jamesw \\SERVER1\files\15Files\A15113.03 West Fork Teanaway Road\Plans\A15113.03 NF Stripping.dwg Layout Name: N59 STRIPING 25 xrefs: TeanawayDesign / Titlesht

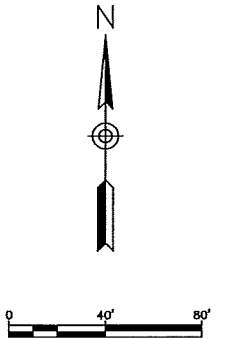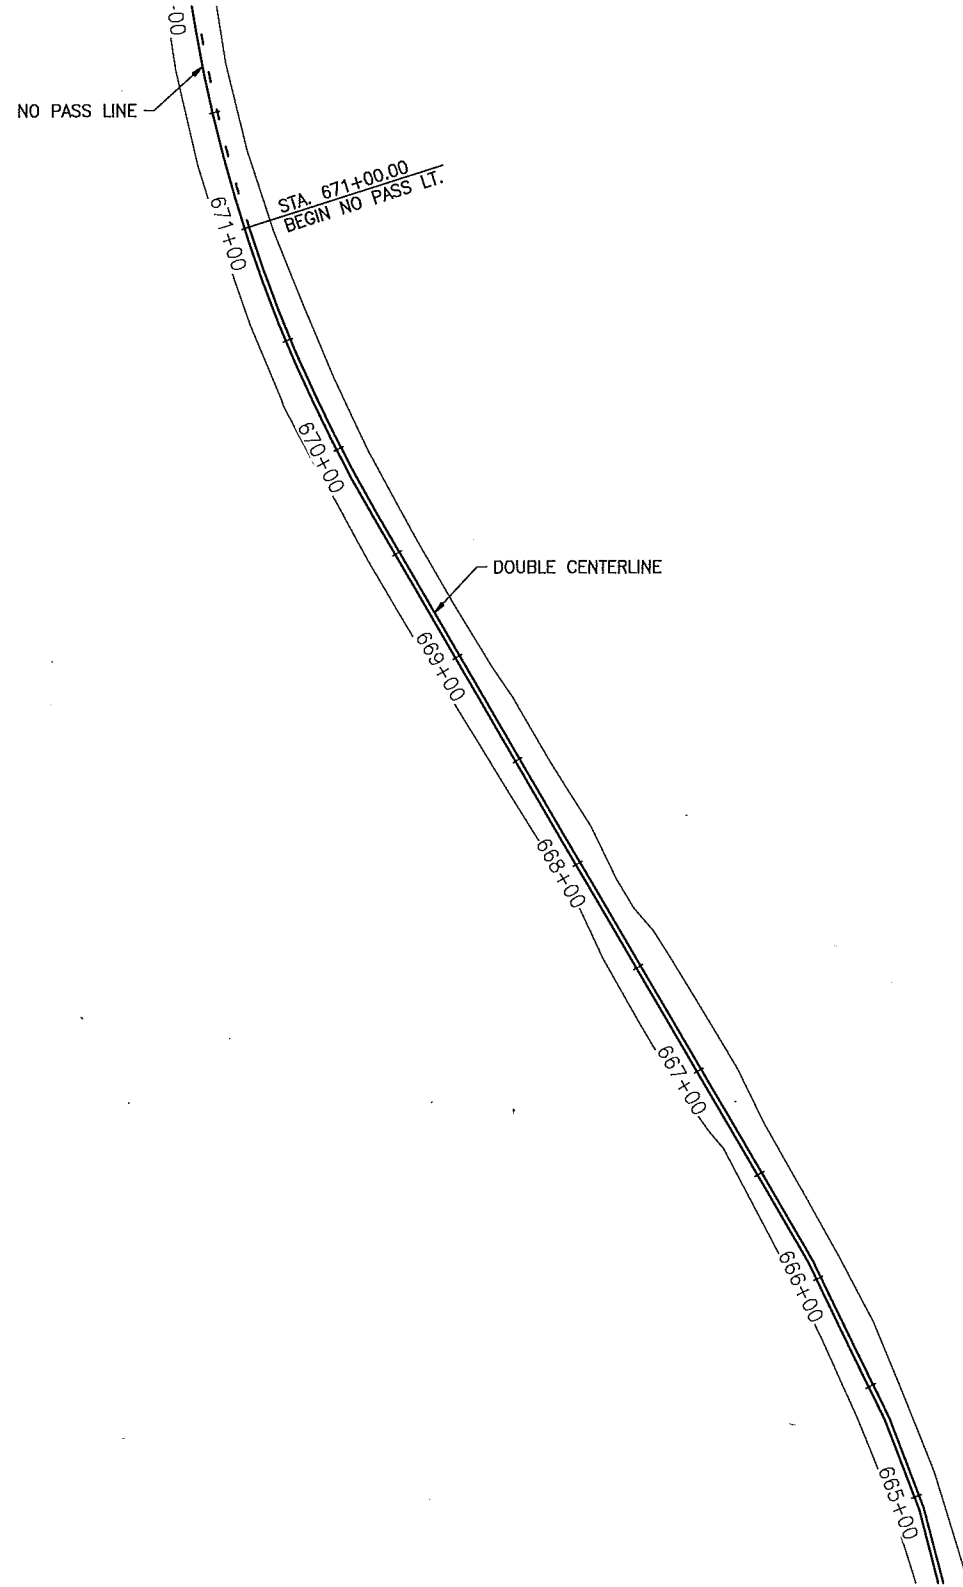

DO NOT SCALE REDUCED SHEETS

| PLAN CHECK               | DATE |     |          |    |  |
|--------------------------|------|-----|----------|----|--|
| DESIGNED BY: M. J. Smith |      |     |          |    |  |
| CHECKED BY:              |      |     |          |    |  |
| PRJ DRAFTER: J.E. Welsh  |      |     |          |    |  |
| DETAILED BY:             |      |     |          |    |  |
| ISSUED:                  | DATE | NO. | REVISION | BY |  |

|                         |  |
|-------------------------|--|
| FEDERAL AID PROJECT NO. |  |
| C.R.P. NO.              |  |
| RC 1560-B1              |  |

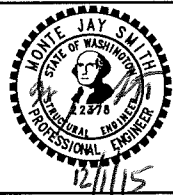

**SARGENT**

Sargent Engineers, Inc.  
 320 Ronlee Lane NW • Olympia, WA 98502  
 Tel. 360 867-9284 • Fax 360 867-9318

KITTITAS COUNTY  
 DEPARTMENT OF PUBLIC WORKS

COUNTY ENGINEER - DATE - PROJECT NO.



WEST FORK TEANAWAY RD. IMPROVEMENTS &  
 NORTH FORK TEANAWAY RD. IMPROVEMENTS

Kittitas County, Washington

STRIPING 25

|              |           |
|--------------|-----------|
| SHEET        | N59       |
| OF           | 76        |
| SHEETS       |           |
| SEI REF. NO. | A15113.03 |


Plotted: Dec 1, 2015 -- 13:12 Jamesw \\SERVER1\files\15Files\151113.03 West Fork Teanaway Road\Plans\151113.03 NF Stripping.dwg Layout Name: N60 STRIPING 26 xrefs: TeanawayDesign / Titlestt

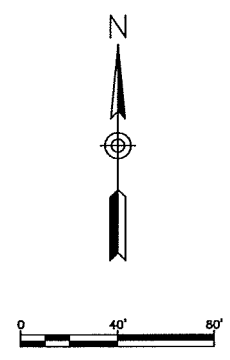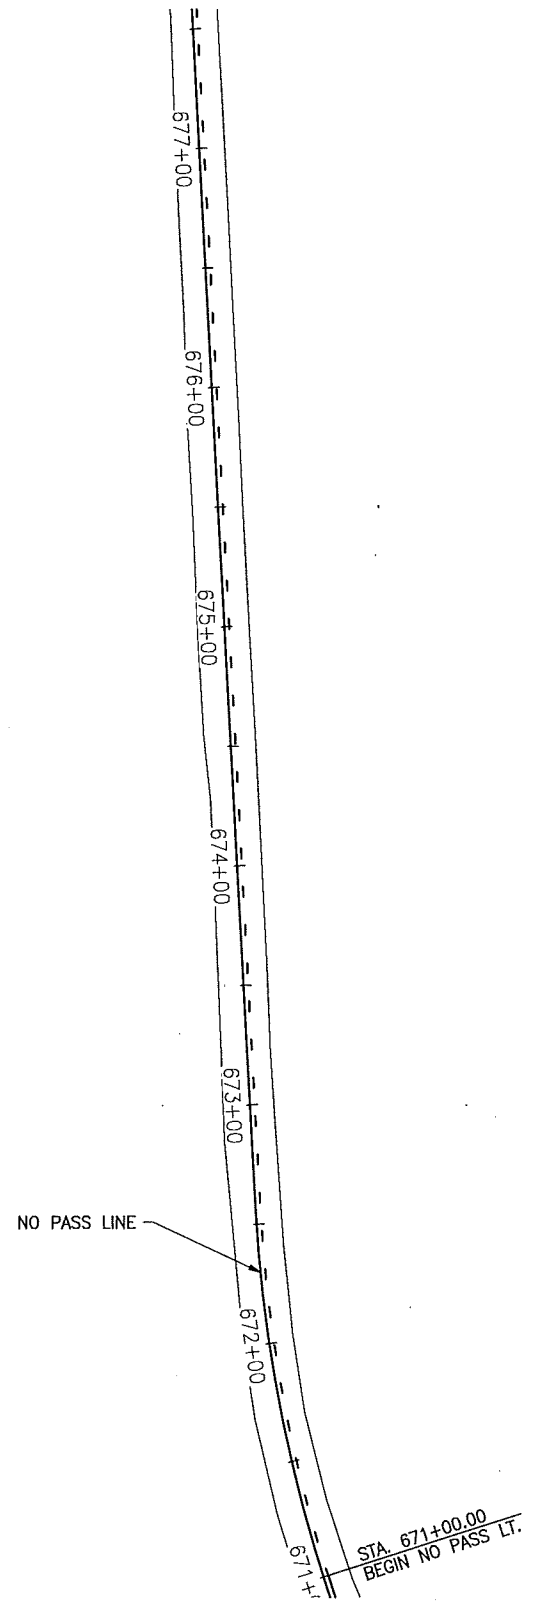

DO NOT SCALE REDUCED SHEETS

| PLAN CHECK               | DATE |     |          |    |  |
|--------------------------|------|-----|----------|----|--|
| DESIGNED BY: M. J. Smith |      |     |          |    |  |
| CHECKED BY:              |      |     |          |    |  |
| PRJ DRAFTER: J.E. Welsh  |      |     |          |    |  |
| DETAILED BY:             |      |     |          |    |  |
| ISSUED:                  | DATE | NO. | REVISION | BY |  |

|                         |            |
|-------------------------|------------|
| FEDERAL AID PROJECT NO. | -          |
| C.R.P. NO.              | RC 1560-B1 |

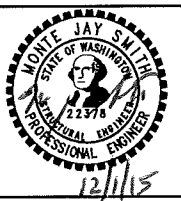



**SARGENT**  
 Sargent Engineers, Inc.  
 320 Ronlee Lane NW • Olympia, WA 98502  
 Tel. 360 867-9284 • Fax 360 867-9318

|   |      |             |
|---|------|-------------|
| KITTITAS COUNTY<br>DEPARTMENT OF PUBLIC WORKS |      |             |
| COUNTY ENGINEER                               | DATE | PROJECT NO. |

|   |
|---|
| WEST FORK TEANAWAY RD. IMPROVEMENTS &<br>NORTH FORK TEANAWAY RD. IMPROVEMENTS |
| Kittitas County, Washington   |
| STRIPING 26   |

|               |           |
|---------------|-----------|
| SHEET         | N60       |
| OF            | 76        |
| SHEETS        |           |
| SER. REF. NO. | A15113.03 |


Plotter: Dec 1, 2015 - 13:12 jamesw \\SERVER1\files\15Files\15113.03 West Fork Teanaway Road\Plans\A15113.03 NF Stripping.dwg Layout Name: N61 STRIPING 27 xrefs: TeanawayDesign / Titlesht

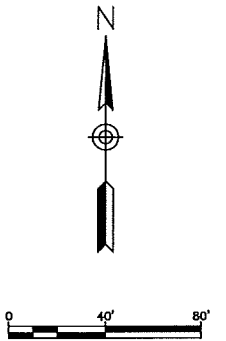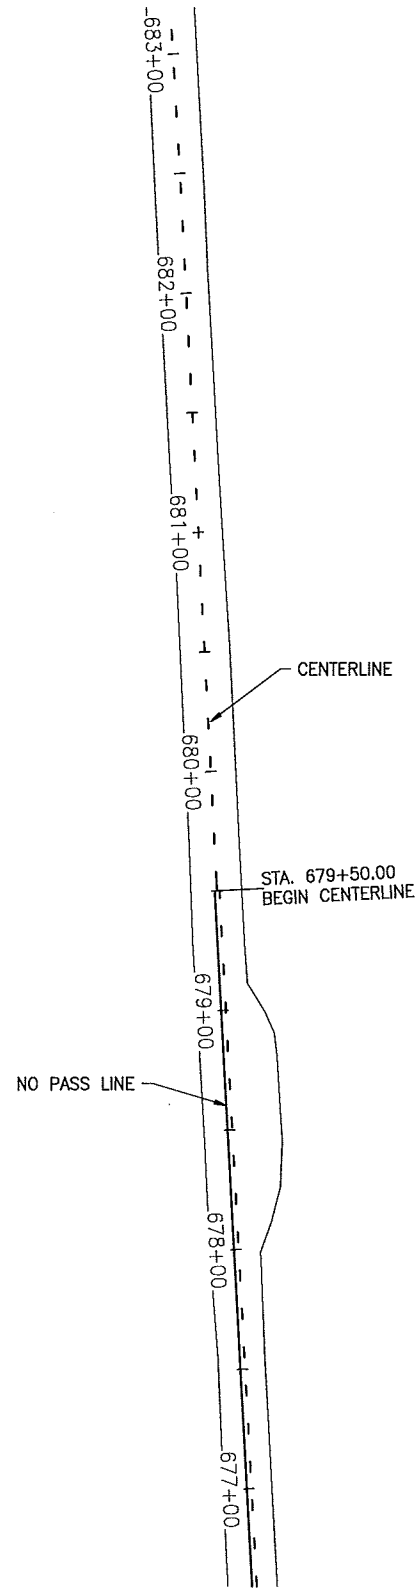

DO NOT SCALE REDUCED SHEETS

| PLAN CHECK               | DATE |     |          |    |  |
|--------------------------|------|-----|----------|----|--|
| DESIGNED BY: M. J. Smith |      |     |          |    |  |
| CHECKED BY: .            |      |     |          |    |  |
| PRJ DRAFTER: J.E. Welsh  |      |     |          |    |  |
| DETAILED BY: .           |      |     |          |    |  |
| ISSUED:                  | DATE | NO. | REVISION | BY |  |

|                         |  |
|-------------------------|--|
| FEDERAL AID PROJECT NO. |  |
| C.R.P. NO.              |  |
| RC 1560-B1              |  |

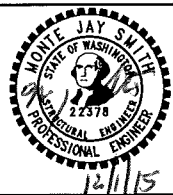

**SARGENT**  
Sargent Engineers, Inc.  
320 Ronlee Lane NW • Olympia, WA 98502  
Tel. 360 867-9284 • Fax 360 867-9318



KITTITAS COUNTY  
DEPARTMENT OF PUBLIC WORKS

COUNTY ENGINEER \_\_\_\_\_ DATE \_\_\_\_\_ PROJECT NO. \_\_\_\_\_

WEST FORK TEANAWAY RD. IMPROVEMENTS &  
NORTH FORK TEANAWAY RD. IMPROVEMENTS  
Kittitas County, Washington  
STRIPING 27

|             |           |
|-------------|-----------|
| SHEET       | N61       |
| OF          | 76        |
| SHEETS      |           |
| SEI REF NO. | A15113.03 |

Plotted: Dec 1, 2015 -- 13:12 jamesw \\SERVER1\files\151113.03 West Fork Teanaway Road\Plans\A15113.03 NF Stripping.dwg Layout Name: N62 STRIPING 28 xrefs: TeanawayDesign / Titlesht

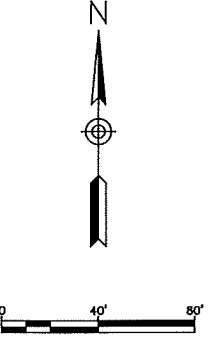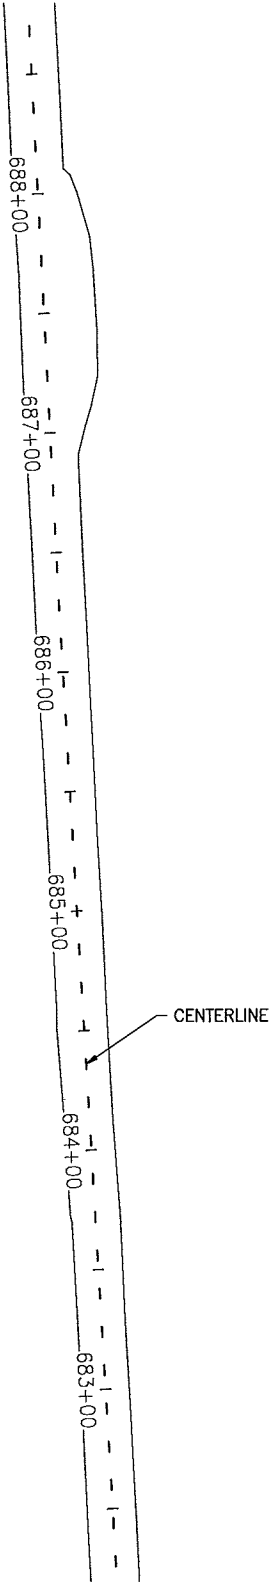

DO NOT SCALE REDUCED SHEETS

| PLAN CHECK               | DATE |     |          |    |  |
|--------------------------|------|-----|----------|----|--|
| DESIGNED BY: M. J. Smith |      |     |          |    |  |
| CHECKED BY: .            |      |     |          |    |  |
| PRJ DRAFTER: J.E. Welsh  |      |     |          |    |  |
| DETAILED BY: .           |      |     |          |    |  |
| ISSUED:                  | DATE | NO. | REVISION | BY |  |

FEDERAL AID PROJECT NO.  
-  
C.R.P. NO.  
RC 1560-B1



**SARGENT**  
Sargent Engineers, Inc.  
320 Ronlee Lane NW • Olympia, WA 98502  
Tel. 360 867-9284 • Fax 360 867-9318

KITTITAS COUNTY  
DEPARTMENT OF PUBLIC WORKS

COUNTY ENGINEER - DATE - PROJECT NO.



WEST FORK TEANAWAY RD. IMPROVEMENTS &  
NORTH FORK TEANAWAY RD. IMPROVEMENTS

Kittitas County, Washington

STRIPING 28

SHEET  
N62  
OF  
76  
SHEETS  
SEI REF NO.  
A15113.03


Plotfile: Dec 1, 2015 - 13:12 jarnesw \\SERVER1\files\15Files\15113.03 West Fork Teanaway Road\Plans\15113.03 NF Stripping.dwg Layout Name: N63 STRIPING 29 xrefs: TeanawayDesign / Titlesht

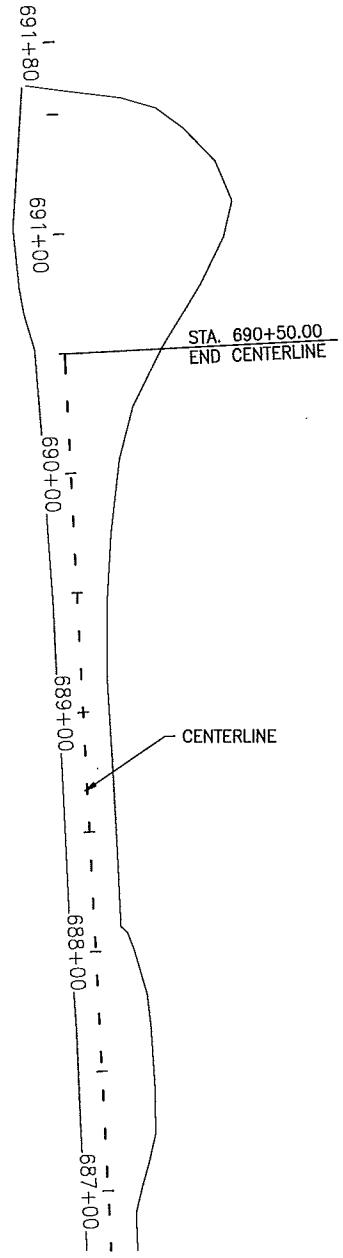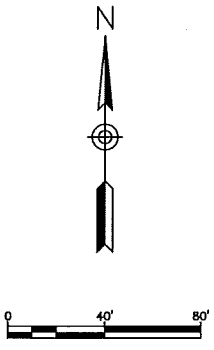

DO NOT SCALE REDUCED SHEETS

| PLAN CHECK               | DATE |     |          |    |  |
|--------------------------|------|-----|----------|----|--|
| DESIGNED BY: M. J. Smith |      |     |          |    |  |
| CHECKED BY: .            |      |     |          |    |  |
| PRJ DRAFTER: J.E. Welsh  |      |     |          |    |  |
| DETAILED BY: .           |      |     |          |    |  |
| DETAILED BY: .           |      |     |          |    |  |
| ISSUED:                  | DATE | NO. | REVISION | BY |  |

|                         |            |
|-------------------------|------------|
| FEDERAL AID PROJECT NO. |            |
| C.R.P. NO.              | RC 1560-B1 |

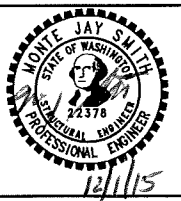



**SARGENT**  
 Sargent Engineers, Inc.  
 320 Ronlee Lane NW • Olympia, WA 98502  
 Tel. 360 867-9284 • Fax 360 867-9318

|   |                    |
|---|--------------------|
| KITTITAS COUNTY<br>DEPARTMENT OF PUBLIC WORKS |                    |
| COUNTY ENGINEER                               | DATE - PROJECT NO. |

|  |
|--|
| WEST FORK TEANAWAY RD. IMPROVEMENTS &<br>NORTH FORK TEANAWAY RD. IMPROVEMENTS<br>Kittitas County, Washington |
| STRIPING 29  |

|  |
|--|
| SHEET<br><b>N63</b><br>OF<br><b>76</b><br>SHEETS<br>SEI REF NO.<br>A15113.03 |
|--|


Plotted: Dec 1, 2015 -- 13:12 jamesw \\SERVER1\files\15\Files\151113.03 West Fork Teanaway Road\Design\View Frames - (1).dwg Layout Name: W6 PLAN 1 xrefs: WestForkDesign / Titlesht

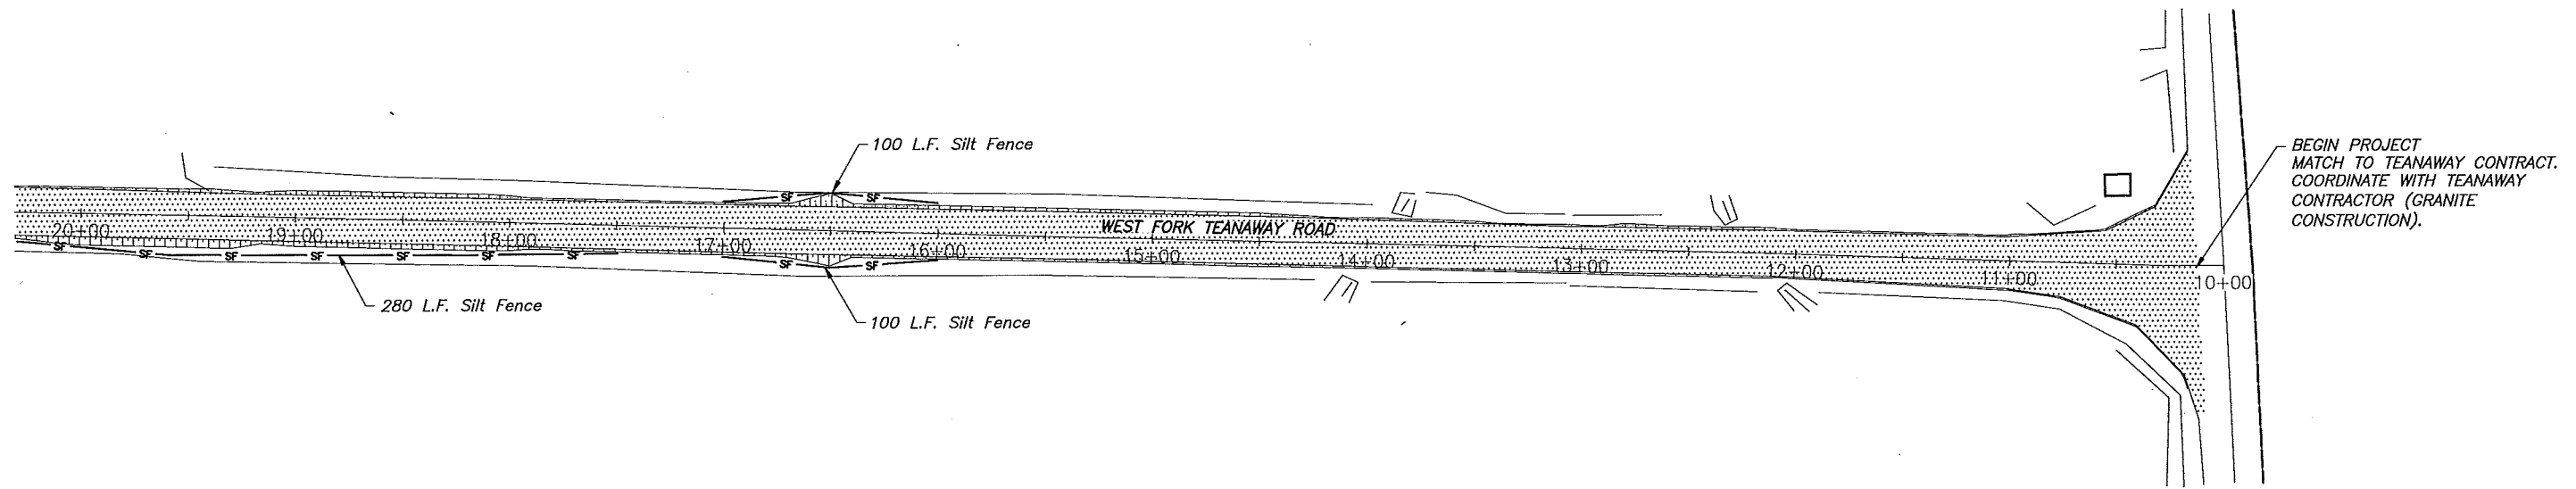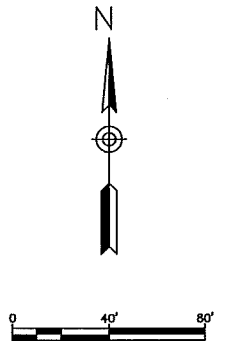

DO NOT SCALE REDUCED SHEETS

| PLAN CHECK               | DATE |     |          |    |  |
|--------------------------|------|-----|----------|----|--|
| DESIGNED BY: M. J. Smith |      |     |          |    |  |
| CHECKED BY: .            |      |     |          |    |  |
| PRJ DRAFTER: J.E. Welsh  |      |     |          |    |  |
| DETAILED BY: .           |      |     |          |    |  |
| DETAILED BY: .           |      |     |          |    |  |
| ISSUED:                  | DATE | NO. | REVISION | BY |  |

|                         |  |
|-------------------------|--|
| FEDERAL AID PROJECT NO. |  |
| C.R.P. NO.              |  |
| RC 1560-B1              |  |

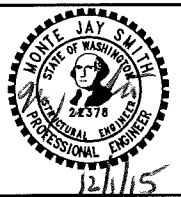

**SARGENT**

Sargent Engineers, Inc.  
 320 Ronlee Lane NW • Olympia, WA 98502  
 Tel. 360 867-9284 • Fax 360 867-9318

KITTITAS COUNTY  
 DEPARTMENT OF PUBLIC WORKS

COUNTY ENGINEER \_\_\_\_\_ DATE \_\_\_\_ PROJECT NO. \_\_\_\_\_



WEST FORK TEANAWAY RD. IMPROVEMENTS &  
 NORTH FORK TEANAWAY RD. IMPROVEMENTS  
 Kittitas County, Washington

PLAN 1

SHEET  
**W6**  
 OF  
**76**  
 SHEETS  
 SEI REF. NO.  
 A15113.03



Plotted: Dec 1, 2015 -- 13:12 jamesw \\SERVER1\files\15Files\A15113.03 West Fork Teanaway Road\Design\View Frames - (1).dwg Layout Name: W7 PLAN 2 xrefs: WestForkDesign / Titlest

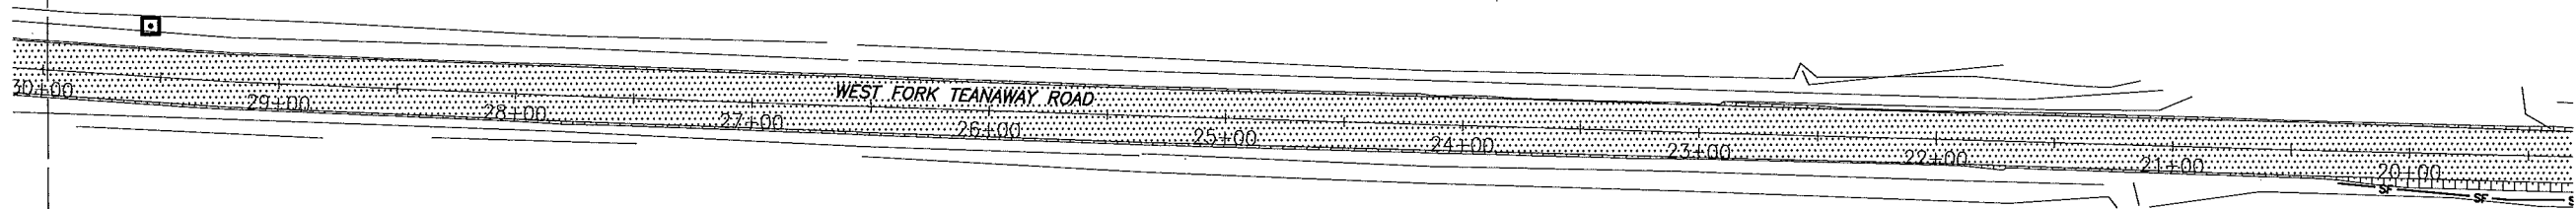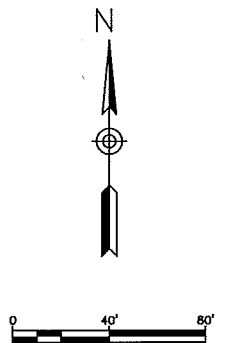

DO NOT SCALE REDUCED SHEETS

| PLAN CHECK               | DATE |     |          |    |  |
|--------------------------|------|-----|----------|----|--|
| DESIGNED BY: M. J. Smith |      |     |          |    |  |
| CHECKED BY: .            |      |     |          |    |  |
| PRJ DRAFTER: J.E. Welsh  |      |     |          |    |  |
| DETAILED BY: .           |      |     |          |    |  |
| ISSUED:                  | DATE | NO. | REVISION | BY |  |

FEDERAL AID PROJECT NO. -  
C.R.P. NO. RC 1560-B1



**SARGENT**  
Sargent Engineers, Inc.  
320 Ronlee Lane NW • Olympia, WA 98502  
Tel. 360 867-9284 • Fax 360 867-9318

KITTITAS COUNTY  
DEPARTMENT OF PUBLIC WORKS



COUNTY ENGINEER \_\_\_\_\_ DATE \_\_\_\_\_ PROJECT NO. \_\_\_\_\_

WEST FORK TEANAWAY RD. IMPROVEMENTS &  
NORTH FORK TEANAWAY RD. IMPROVEMENTS  
Kittitas County, Washington

PLAN 2

SHEET W7 OF 76 SHEETS  
SHEET REF. NO. A15113.03

Plotted: Dec 1, 2015 - 13:12 jmesw \\SERVER1\files\15Files\A15113.03 West Fork Teanaway Road\Design\View Frames - (1).dwg Layout Name: W8 PLAN 3 xrefs: WestForkDesign / Title.rvt

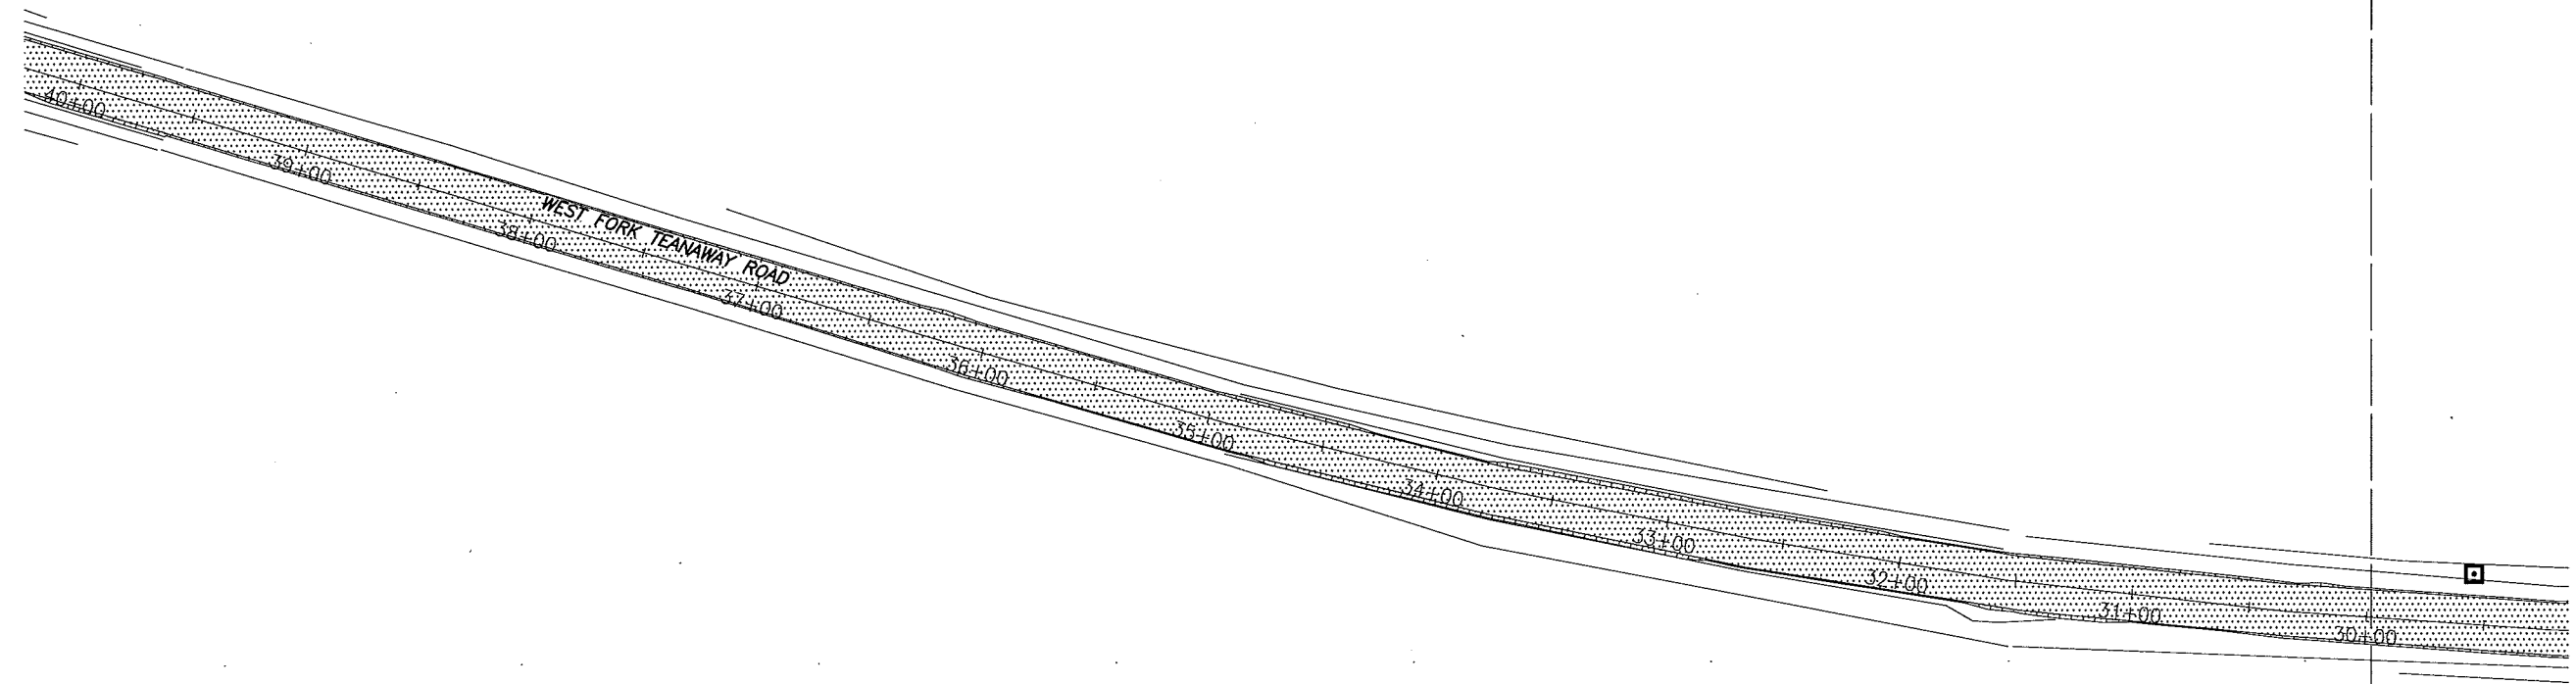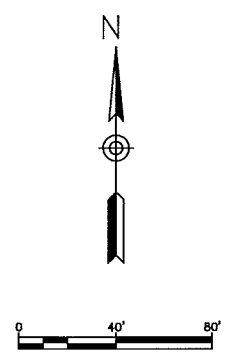

DO NOT SCALE REDUCED SHEETS

| PLAN CHECK               | DATE |     |          |    |  |
|--------------------------|------|-----|----------|----|--|
| DESIGNED BY: M. J. Smith |      |     |          |    |  |
| CHECKED BY:              |      |     |          |    |  |
| PRJ DRAFTER: J.E. Welsh  |      |     |          |    |  |
| DETAILED BY:             |      |     |          |    |  |
| ISSUED:                  | DATE | NO. | REVISION | BY |  |

FEDERAL AID PROJECT NO.  
-  
C.R.P. NO.  
RC 1560-B1



**SARGENT**  
Sargent Engineers, Inc.  
320 Ronlee Lane NW • Olympia, WA 98502  
Tel. 360 867-9284 • Fax 360 867-9318

KITTITAS COUNTY  
DEPARTMENT OF PUBLIC WORKS



COUNTY ENGINEER \_\_\_\_\_ DATE \_\_\_\_\_ PROJECT NO. \_\_\_\_\_

WEST FORK TEANAWAY RD. IMPROVEMENTS &  
NORTH FORK TEANAWAY RD. IMPROVEMENTS  
Kittitas County, Washington

PLAN 3

SHEET  
W8  
OF  
76  
SHEETS  
SER REF NO.  
A15113.03

Plotted: Dec 1, 2015 - 13:12 Jamesw \\SERVER1\files\15Files\15113.03 West Fork Teanaway Road\Design\View Frames - (1).dwg Layout Name: W9 PLAN 4 xrefs: WestForkDesign / Titlesht

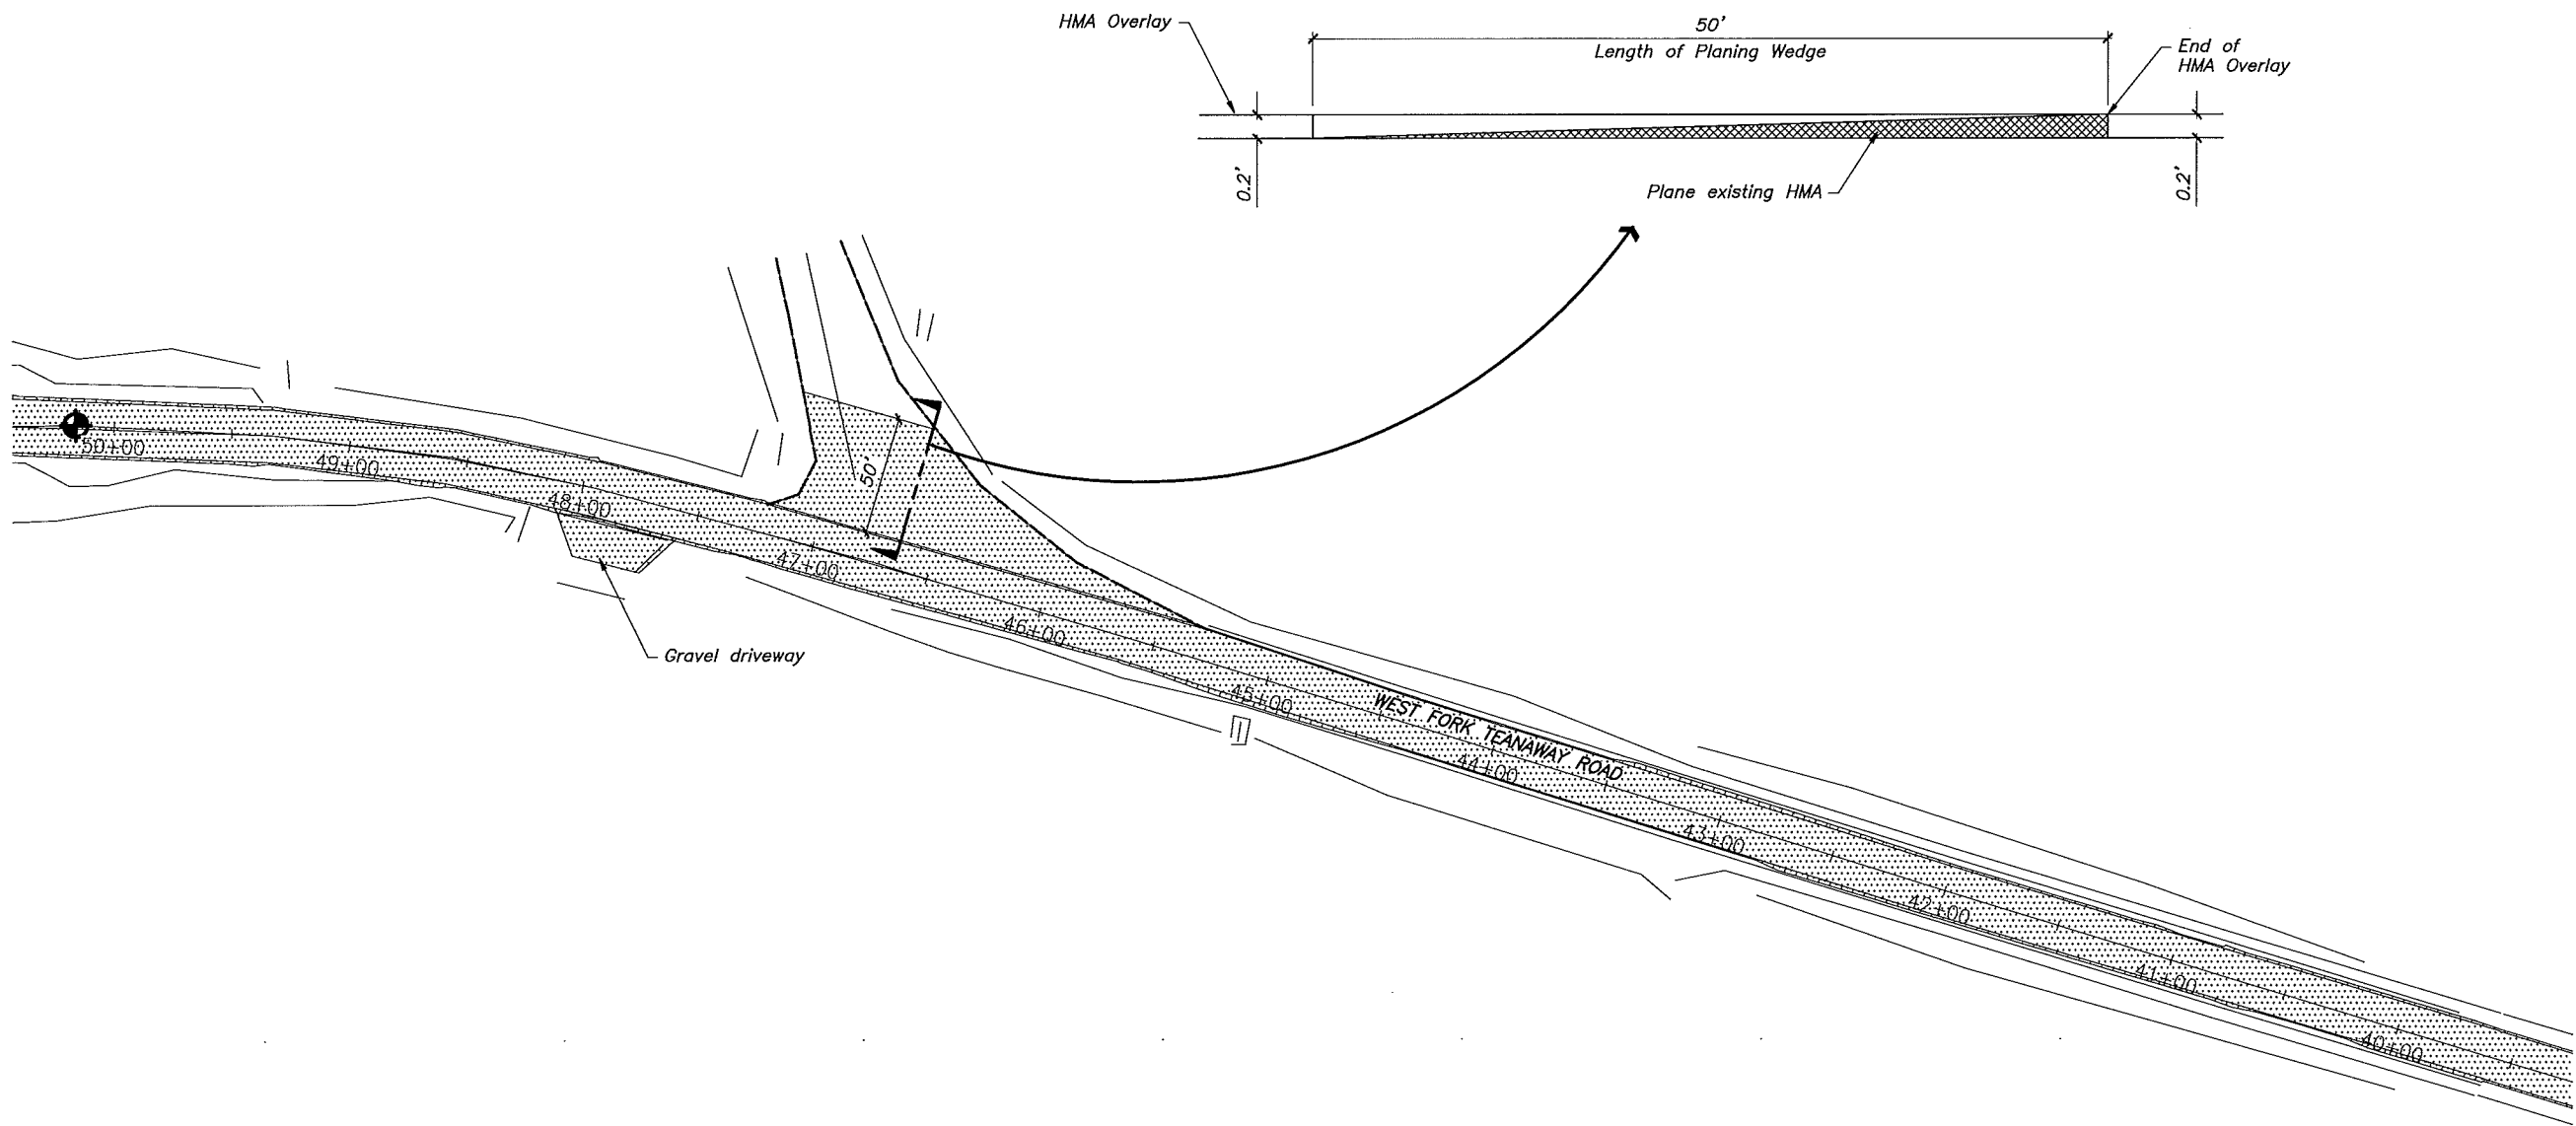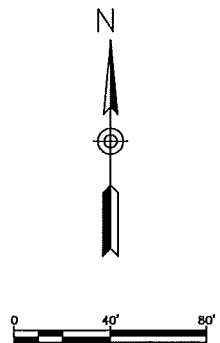

DO NOT SCALE REDUCED SHEETS

| PLAN CHECK               | DATE |     |          |    |  |
|--------------------------|------|-----|----------|----|--|
| DESIGNED BY: M. J. Smith |      |     |          |    |  |
| CHECKED BY: .            |      |     |          |    |  |
| PRJ DRAFTER: J.E. Welsh  |      |     |          |    |  |
| DETAILED BY: .           |      |     |          |    |  |
| ISSUED:                  | DATE | NO. | REVISION | BY |  |

FEDERAL AID PROJECT NO. -  
C.R.P. NO. RC 1560-B1





**SARGENT**  
Sargent Engineers, Inc.  
320 Ronlee Lane NW • Olympia, WA 98502  
Tel. 360 867-9284 • Fax 360 867-9318

KITTITAS COUNTY  
DEPARTMENT OF PUBLIC WORKS  
COUNTY ENGINEER - DATE - PROJECT NO.

WEST FORK TEANAWAY RD. IMPROVEMENTS &  
NORTH FORK TEANAWAY RD. IMPROVEMENTS  
Kittitas County, Washington  
PLAN 4

SHEET W9 OF 76 SHEETS  
SEI REF NO. A15113.03

Plotted: Dec 1, 2015 - 13:12 Jamesw \\SERVER1\files\15113.03 West Fork Teanaway Road\Design\View Frames - (1).dwg Layout Name: W10 PLAN 5 xrefs: WestForDesign / Titlesht

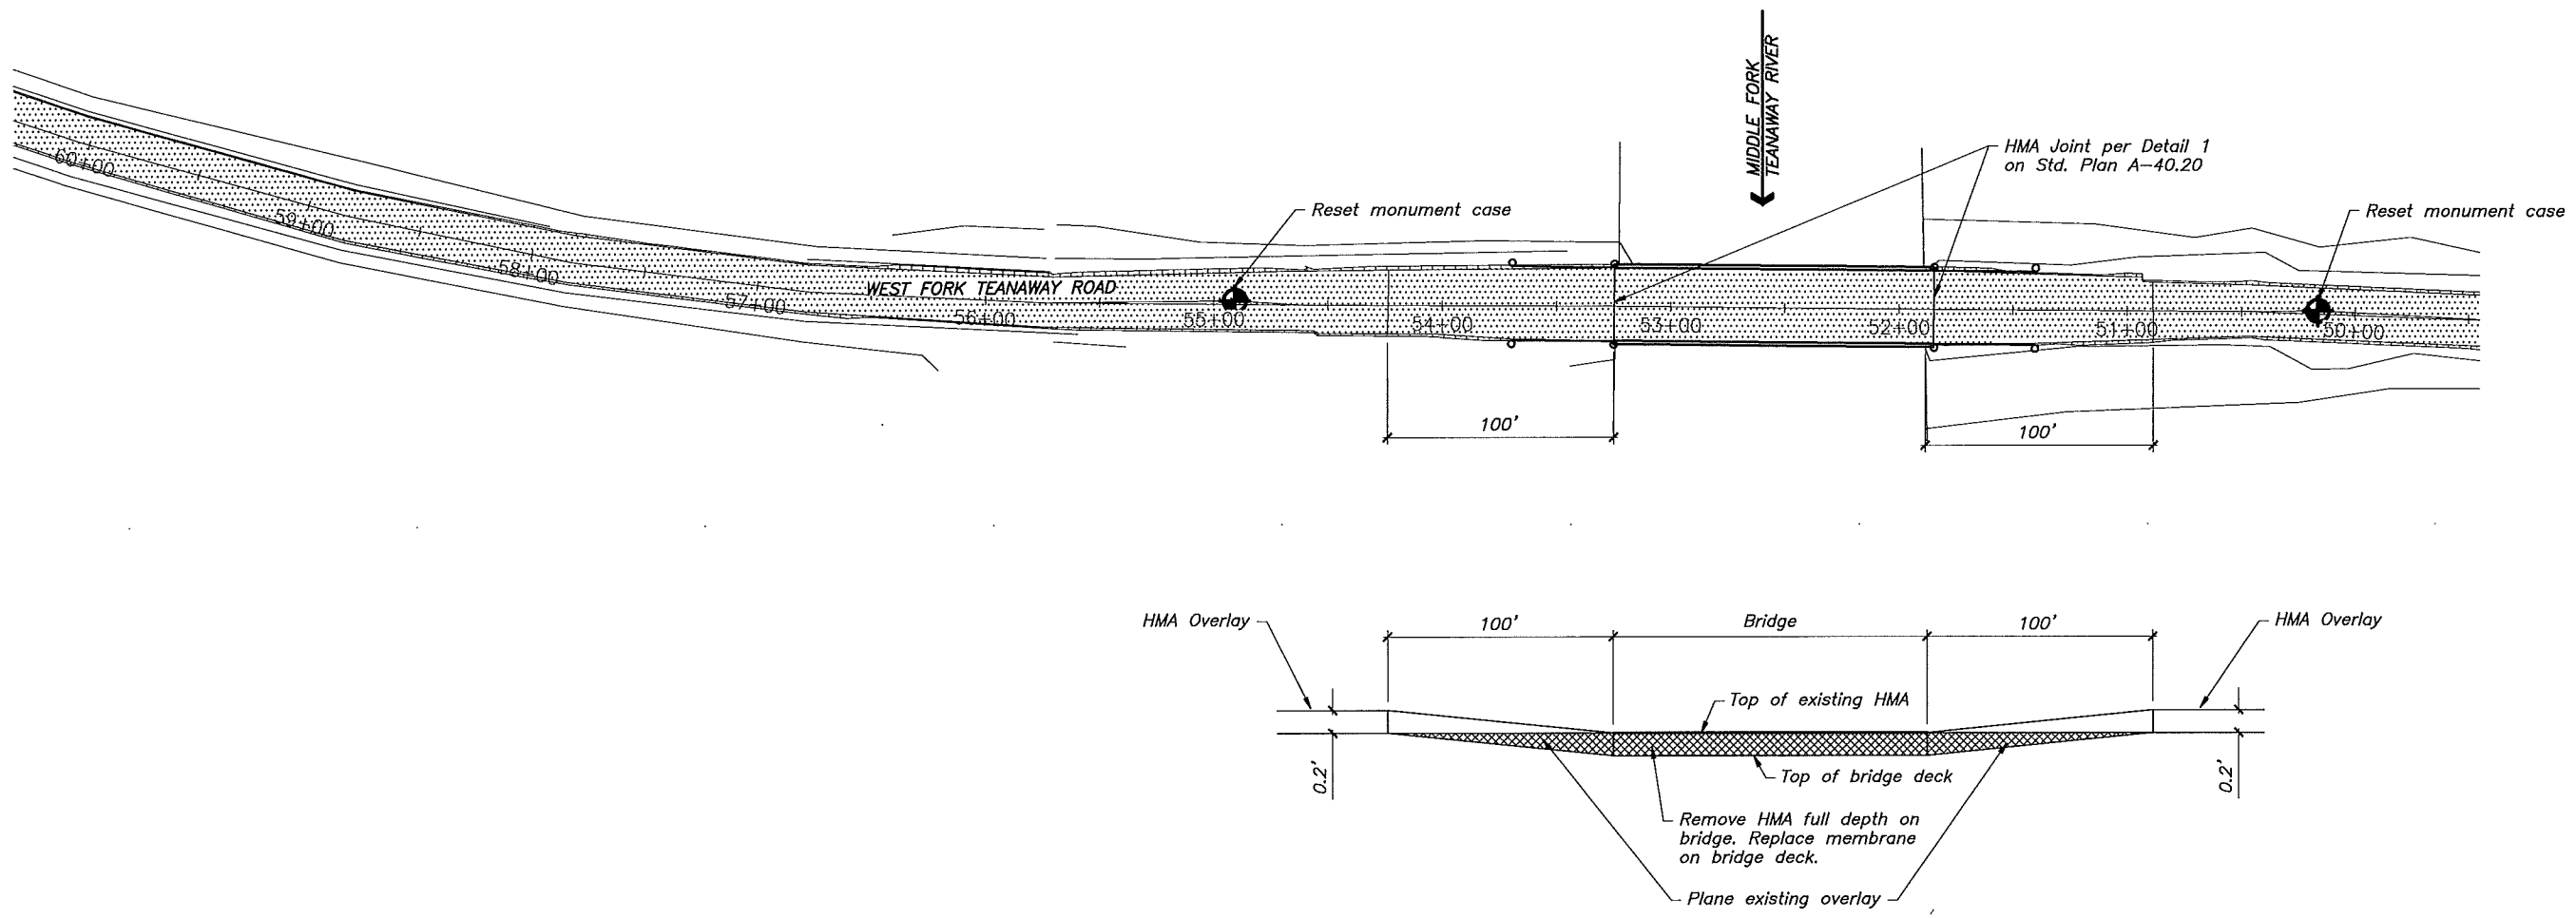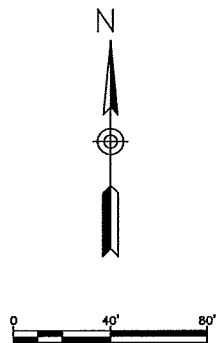

DO NOT SCALE REDUCED SHEETS

| PLAN CHECK               | DATE |     |          |    |  |
|--------------------------|------|-----|----------|----|--|
| DESIGNED BY: M. J. Smith |      |     |          |    |  |
| CHECKED BY: .            |      |     |          |    |  |
| PRJ DRAFTER: J.E. Welsh  |      |     |          |    |  |
| DETAILED BY: .           |      |     |          |    |  |
| ISSUED:                  | DATE | NO. | REVISION | BY |  |

|                         |  |
|-------------------------|--|
| FEDERAL AID PROJECT NO. |  |
| C.R.P. NO.              |  |
| RC 1560-B1              |  |





**SARGENT**  
 Sargent Engineers, Inc.  
 320 Ronlee Lane NW • Olympia, WA 98502  
 Tel. 360 867-9284 • Fax 360 867-9318

|   |                    |
|---|--------------------|
| KITTITAS COUNTY<br>DEPARTMENT OF PUBLIC WORKS |                    |
| COUNTY ENGINEER                               | DATE - PROJECT NO. |

|  |
|--|
| WEST FORK TEANAWAY RD. IMPROVEMENTS &<br>NORTH FORK TEANAWAY RD. IMPROVEMENTS<br>Kittitas County, Washington |
| PLAN 5   |

|                                    |
|------------------------------------|
| SHEET<br>W10<br>OF<br>76<br>SHEETS |
| SD REF NO.<br>A15113.03            |


Plotfile: Dec 1, 2015 - 13:12 Jamesw \\SERVER1\files\15Files\A15113.03 West Fork Teanaway Road\Design\View Frames - (1).dwg Layout Name: W11 PLAN 6 xrefs: WestForkDesign / Titlesht

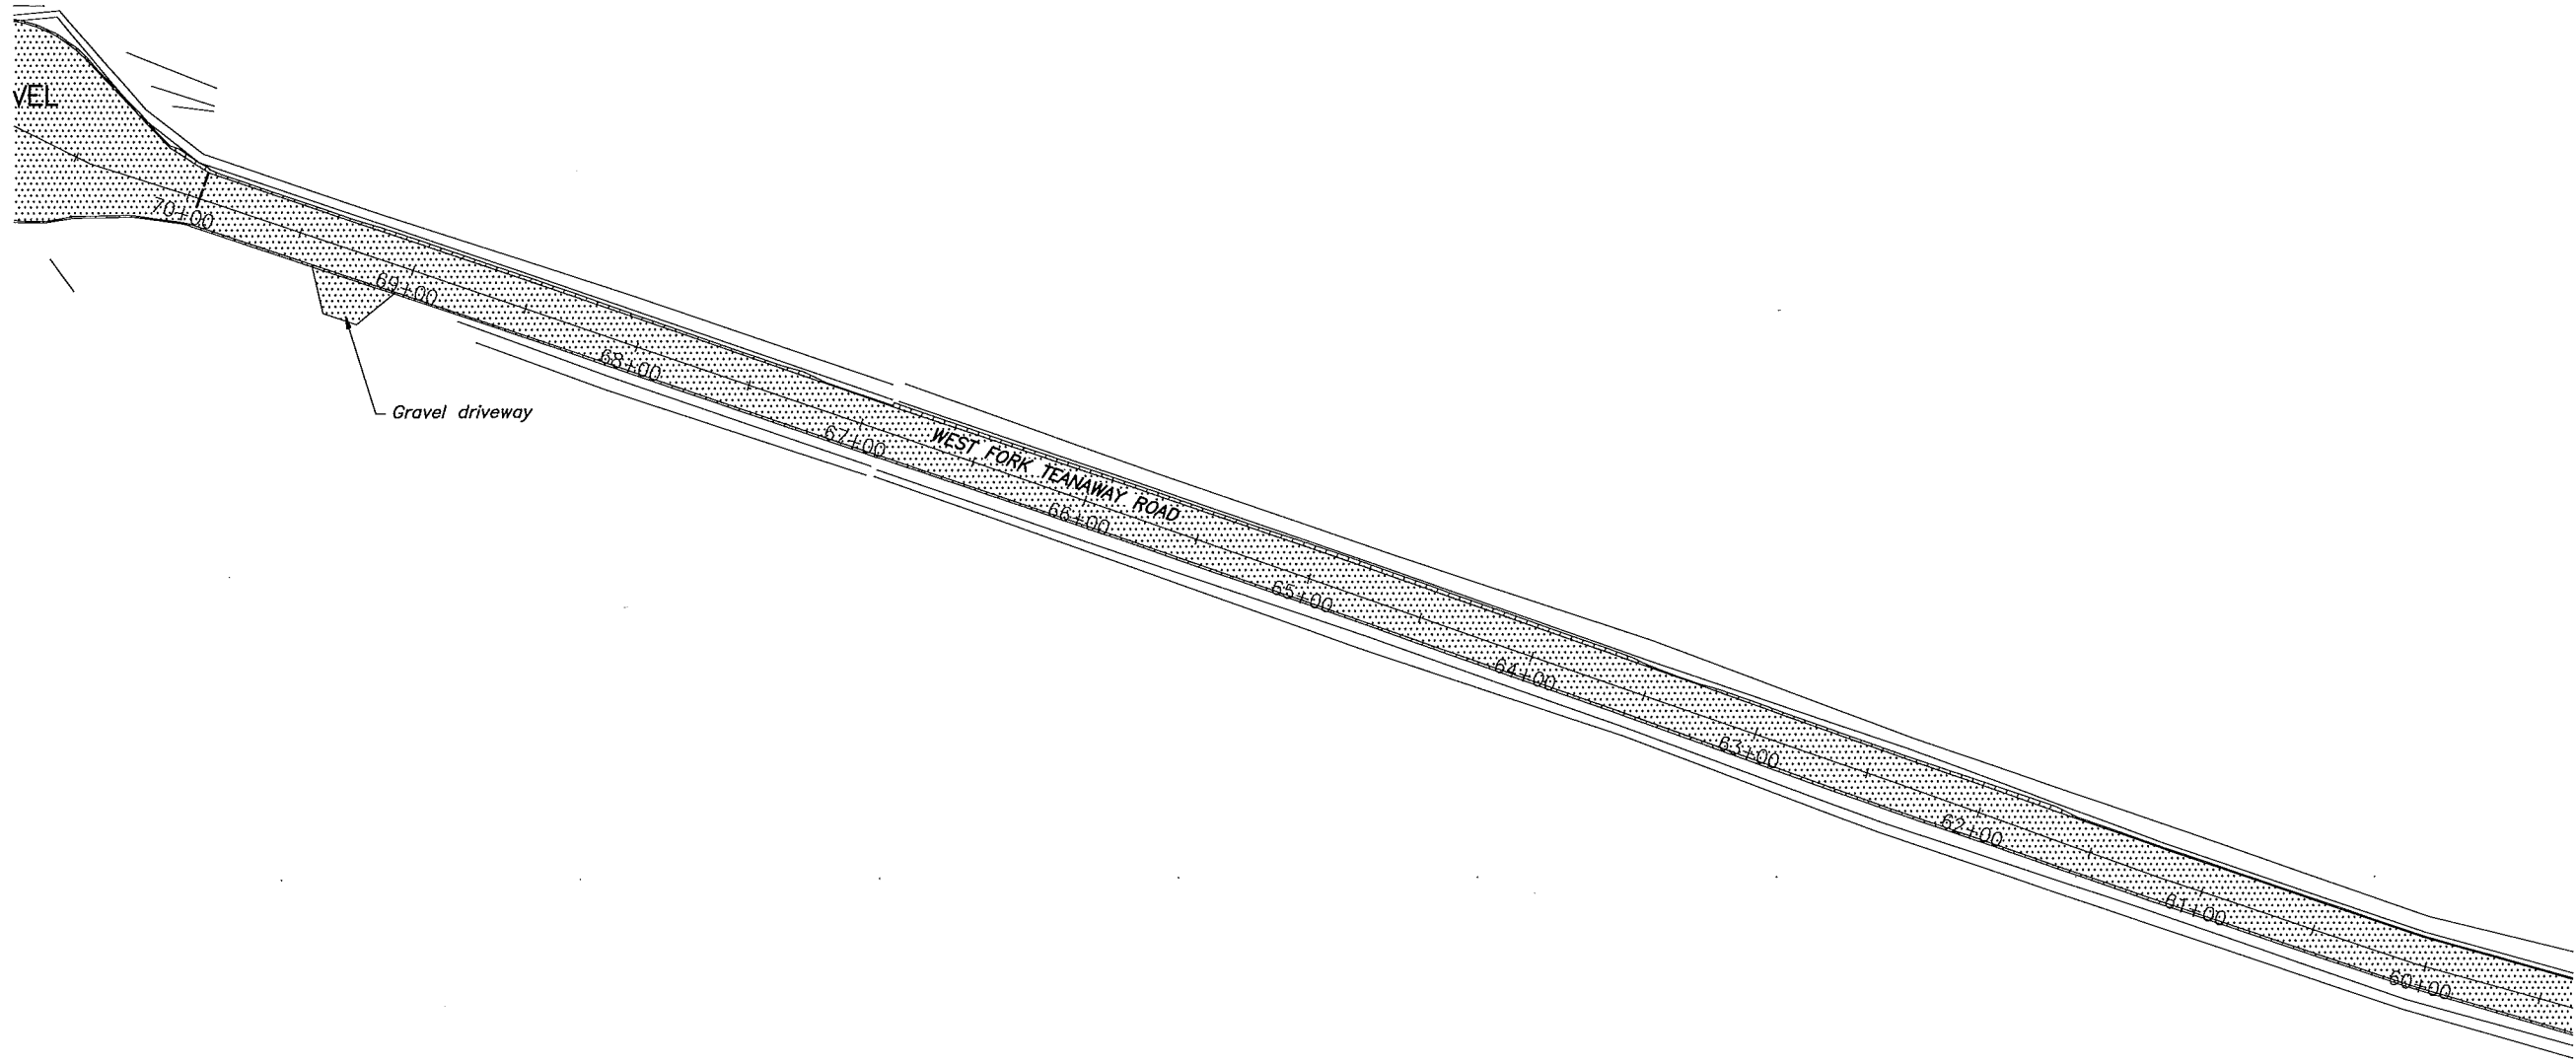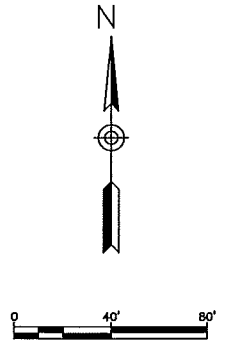

DO NOT SCALE REDUCED SHEETS

| PLAN CHECK               | DATE |     |          |    |  |
|--------------------------|------|-----|----------|----|--|
| DESIGNED BY: M. J. Smith |      |     |          |    |  |
| CHECKED BY: .            |      |     |          |    |  |
| PRJ DRAFTER: J.E. Welsh  |      |     |          |    |  |
| DETAILED BY: .           |      |     |          |    |  |
| ISSUED:                  | DATE | NO. | REVISION | BY |  |

|                         |            |
|-------------------------|------------|
| FEDERAL AID PROJECT NO. |            |
| C.R.P. NO.              | RC 1560-B1 |

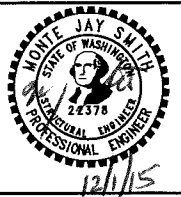



**SARGENT**  
 Sargent Engineers, Inc.  
 320 Ronlee Lane NW • Olympia, WA 98502  
 Tel. 360 867-9284 • Fax 360 867-9318

|   |      |             |
|---|------|-------------|
| KITTITAS COUNTY<br>DEPARTMENT OF PUBLIC WORKS |      |             |
| COUNTY ENGINEER                               | DATE | PROJECT NO. |

|  |
|--|
| WEST FORK TEANAWAY RD. IMPROVEMENTS &<br>NORTH FORK TEANAWAY RD. IMPROVEMENTS<br>Kittitas County, Washington |
| PLAN 6   |

|  |
|--|
| SHEET<br><b>W11</b><br>OF<br><b>76</b><br>SHEETS |
| SEI REF NO.<br>A15113.03                         |

Plot: Dec 1, 2015 -- 13:12 jarnesw \\SERVER1\files\15Files\15113.03 West Fork Teanaway Road\Design\View Frames - (1).dwg Layout Name: W12 PLAN 7 xrefs: WestForDesign / Titlesht

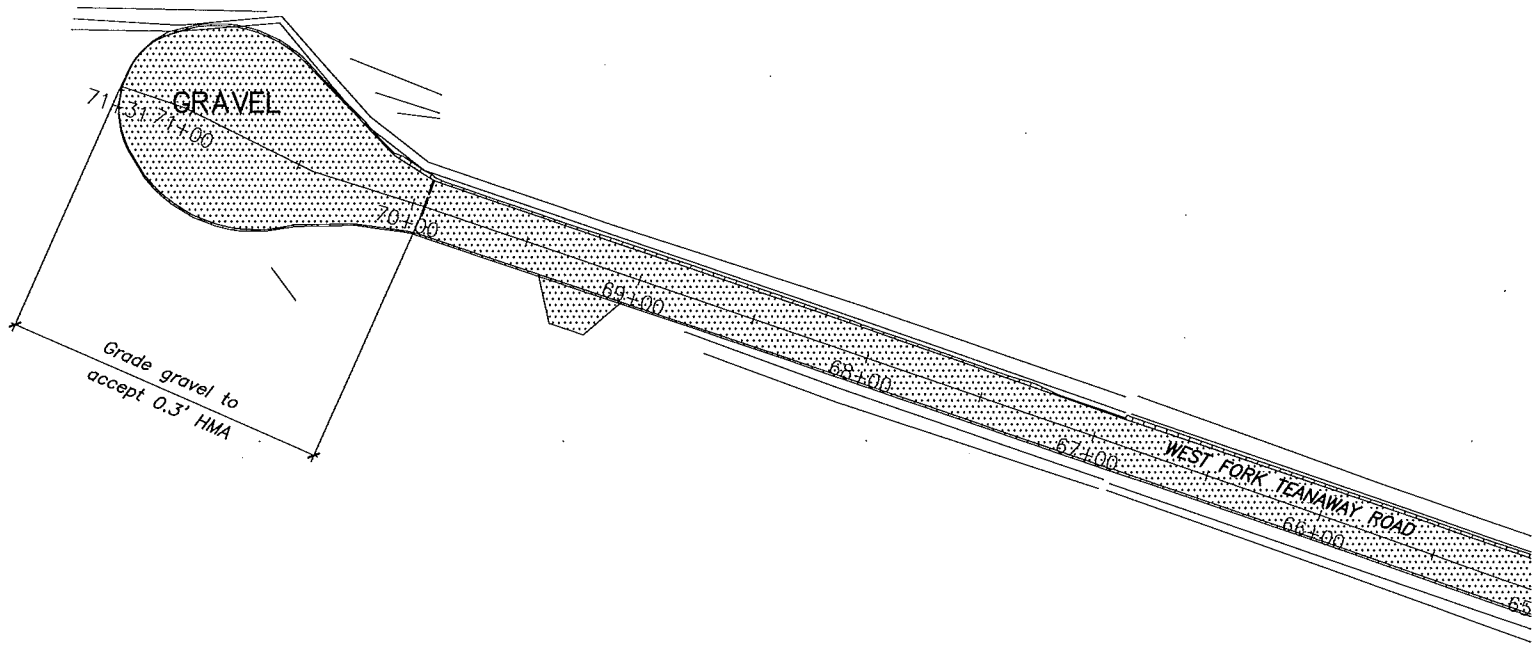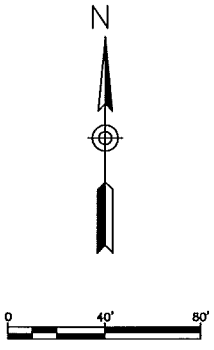

DO NOT SCALE REDUCED SHEETS

| PLAN CHECK               | DATE |     |          |    |  |
|--------------------------|------|-----|----------|----|--|
| DESIGNED BY: M. J. Smith |      |     |          |    |  |
| CHECKED BY: .            |      |     |          |    |  |
| PRJ DRAFTER: J.E. Welsh  |      |     |          |    |  |
| DETAILED BY: .           |      |     |          |    |  |
| DETAILED BY: .           |      |     |          |    |  |
| ISSUED:                  | DATE | NO. | REVISION | BY |  |

|                         |            |
|-------------------------|------------|
| FEDERAL AID PROJECT NO. |            |
| C.R.P. NO.              | RC 1560-B1 |





**SARGENT**  
 Sargent Engineers, Inc.  
 320 Ronlee Lane NW • Olympia, WA 98502  
 Tel. 360 867-9284 • Fax 360 867-9318

|   |      |             |
|---|------|-------------|
| KITTITAS COUNTY<br>DEPARTMENT OF PUBLIC WORKS |      |             |
| COUNTY ENGINEER                               | DATE | PROJECT NO. |

|  |
|--|
| WEST FORK TEANAWAY RD. IMPROVEMENTS &<br>NORTH FORK TEANAWAY RD. IMPROVEMENTS<br>Kittitas County, Washington |
| PLAN 7   |

|  |
|--|
| SHEET<br>W12<br>OF<br>76<br>SHEETS<br>SEI REF NO.<br>A15113.03 |
|--|


Plotted: Dec 1, 2015 -- 13:12 Jamesw \\SERVER1\files\15Files\A15113.03 West Fork Teanaway Road\Plans\A15113.03 WF Stripping.dwg Layout Name: W13 STRIPING 1 xrefs: WestForDesign / Titles.t

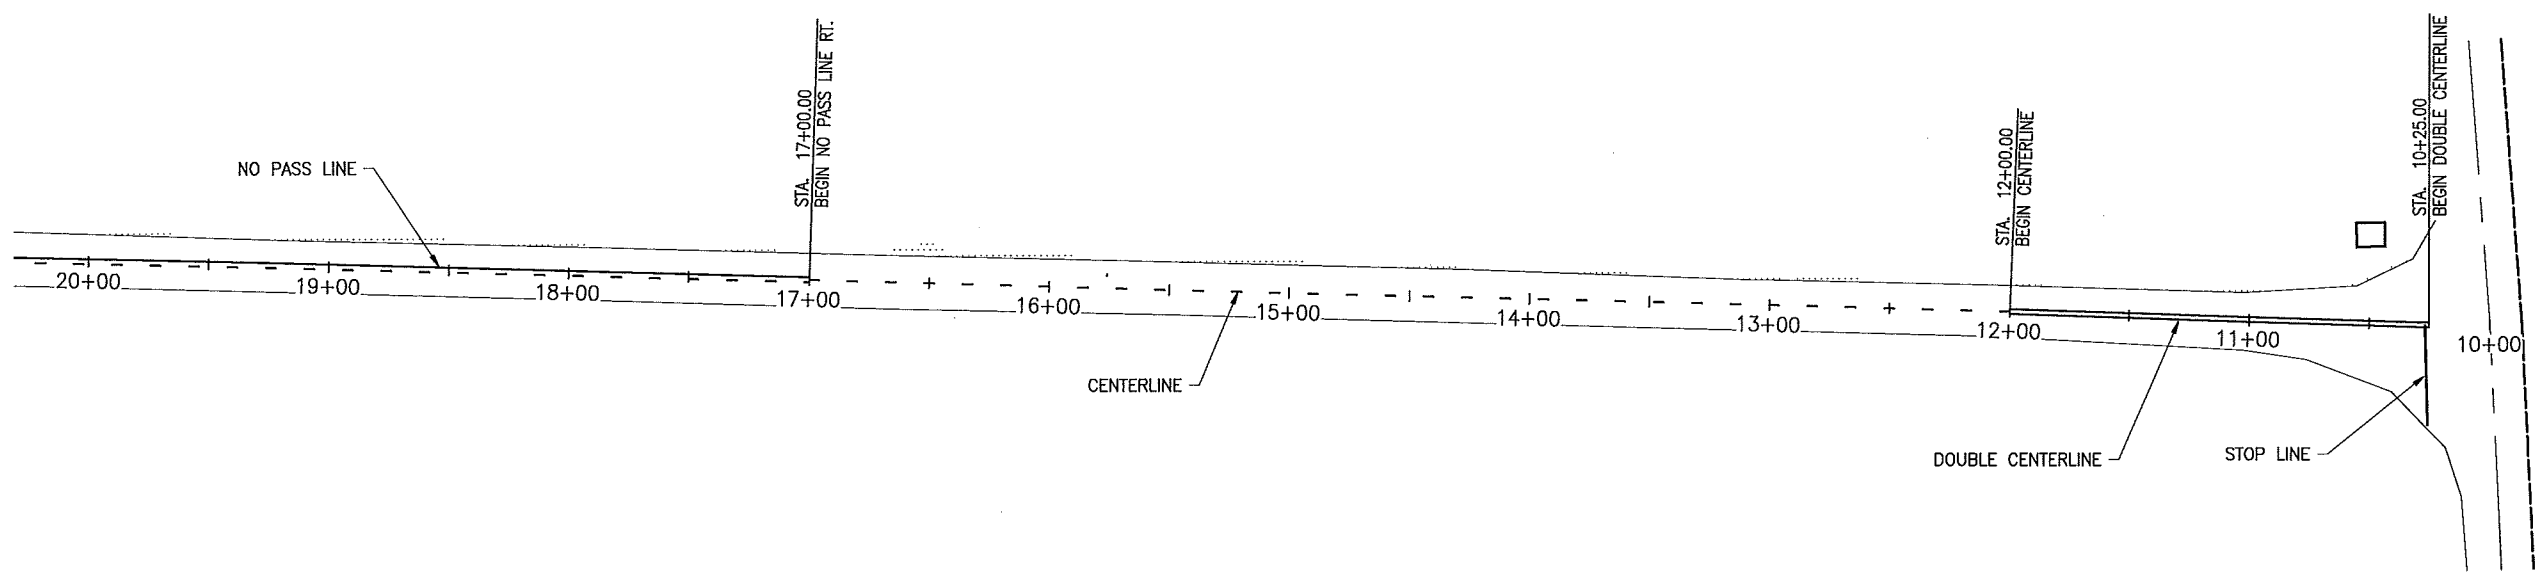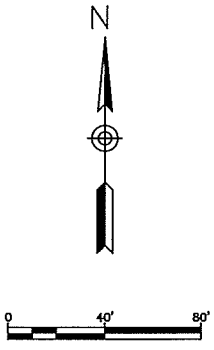

DO NOT SCALE REDUCED SHEETS

| PLAN CHECK               | DATE |     |          |    |  |
|--------------------------|------|-----|----------|----|--|
| DESIGNED BY: M. J. Smith |      |     |          |    |  |
| CHECKED BY:              |      |     |          |    |  |
| PRJ DRAFTER: J.E. Welsh  |      |     |          |    |  |
| DETAILED BY:             |      |     |          |    |  |
| ISSUED:                  | DATE | NO. | REVISION | BY |  |

|                         |  |
|-------------------------|--|
| FEDERAL AID PROJECT NO. |  |
| C.R.P. NO.              |  |
| RC 1560-B1              |  |

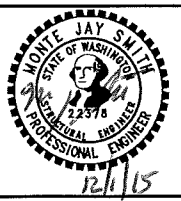



**SARGENT**  
 Sargent Engineers, Inc.  
 320 Ronlee Lane NW • Olympia, WA 98502  
 Tel. 360 867-9284 • Fax 360 867-9318

|   |      |             |
|---|------|-------------|
| KITTITAS COUNTY<br>DEPARTMENT OF PUBLIC WORKS |      |             |
| COUNTY ENGINEER                               | DATE | PROJECT NO. |

|  |
|--|
| WEST FORK TEANAWAY RD. IMPROVEMENTS &<br>NORTH FORK TEANAWAY RD. IMPROVEMENTS<br>Kittitas County, Washington |
| STRIPING 1   |

|  |
|--|
| SHEET<br><b>W13</b><br>OF<br><b>76</b><br>SHEETS |
| SEI REF. NO.<br>A15113.03                        |


Plotfile: Dec 1, 2015 - 13:12 jmasw \\SERVER1\files\15files\A15113.03 West Fork Teanaway Road\Plans\A15113.03 WF Stripping.dwg Layout Name: W14 STRIPING 2 xrefs: WestForDesign / Titlesht

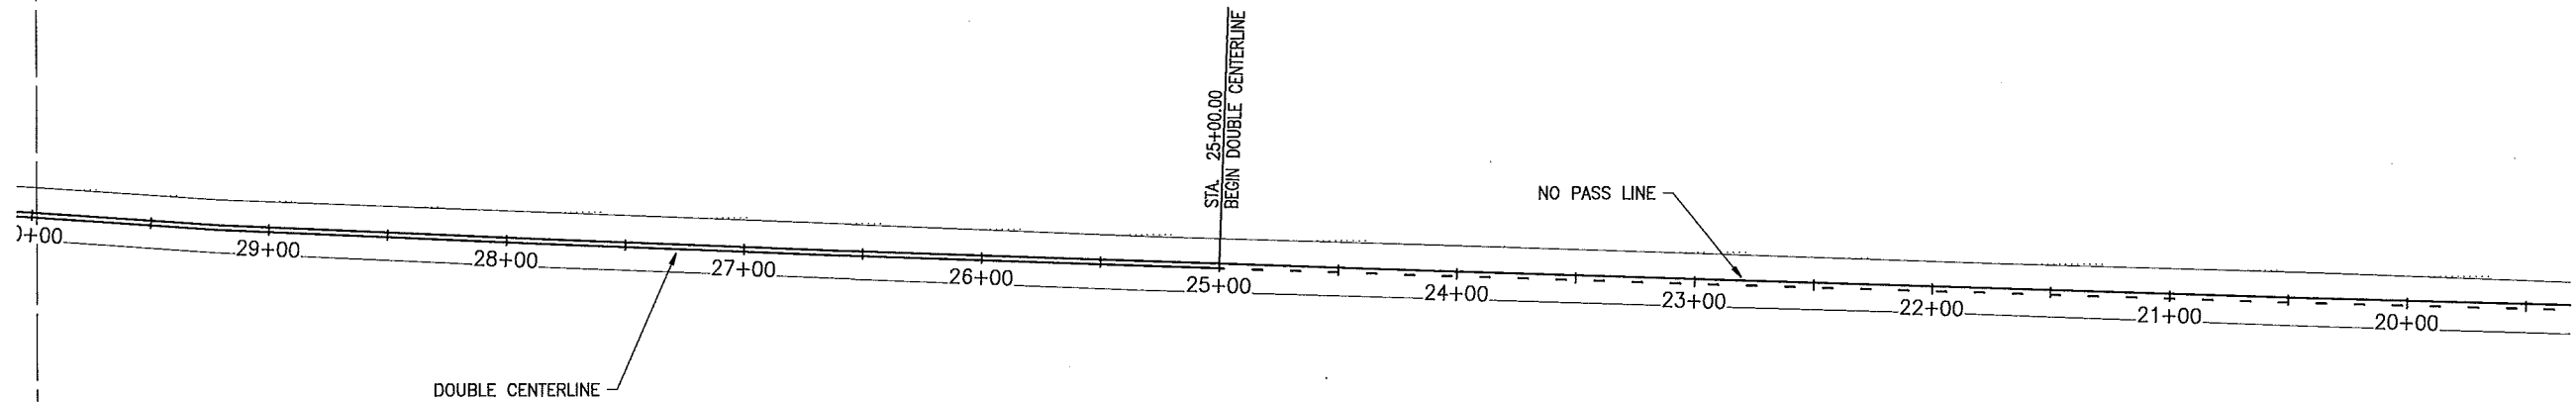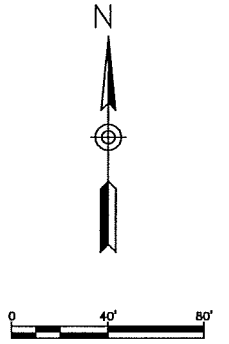

DO NOT SCALE REDUCED SHEETS

| PLAN CHECK               | DATE |     |          |    |  |
|--------------------------|------|-----|----------|----|--|
| DESIGNED BY: M. J. Smith |      |     |          |    |  |
| CHECKED BY: .            |      |     |          |    |  |
| PRJ DRAFTER: J.E. Welsh  |      |     |          |    |  |
| DETAILED BY: .           |      |     |          |    |  |
| ISSUED:                  | DATE | NO. | REVISION | BY |  |

|                         |            |
|-------------------------|------------|
| FEDERAL AID PROJECT NO. | -          |
| C.R.P. NO.              | RC 1580-B1 |

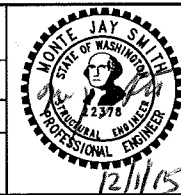

**SARGENT**  
 Sargent Engineers, Inc.  
 320 Ronlee Lane NW • Olympia, WA 98502  
 Tel. 360 867-9284 • Fax 360 867-9318



|   |      |             |
|---|------|-------------|
| KITTITAS COUNTY<br>DEPARTMENT OF PUBLIC WORKS |      |             |
| COUNTY ENGINEER                               | DATE | PROJECT NO. |

|  |
|--|
| WEST FORK TEANAWAY RD. IMPROVEMENTS &<br>NORTH FORK TEANAWAY RD. IMPROVEMENTS<br>Kittitas County, Washington |
| STRIPING 2   |

|  |
|--|
| SHEET<br><b>W14</b><br>OF<br><b>76</b><br>SHEETS<br>SEI REF NO.<br>A15113.03 |
|--|




Plotfile: Dec 1, 2015 - 13:12 jomesw \\SERVER1\files\15Files\15113.03 West Fork Teanaway Road\Plans\15113.03 WF Stripping.dwg Layout Name: W15 STRIPING 3 xrefs: WestForDesign / Titlesht

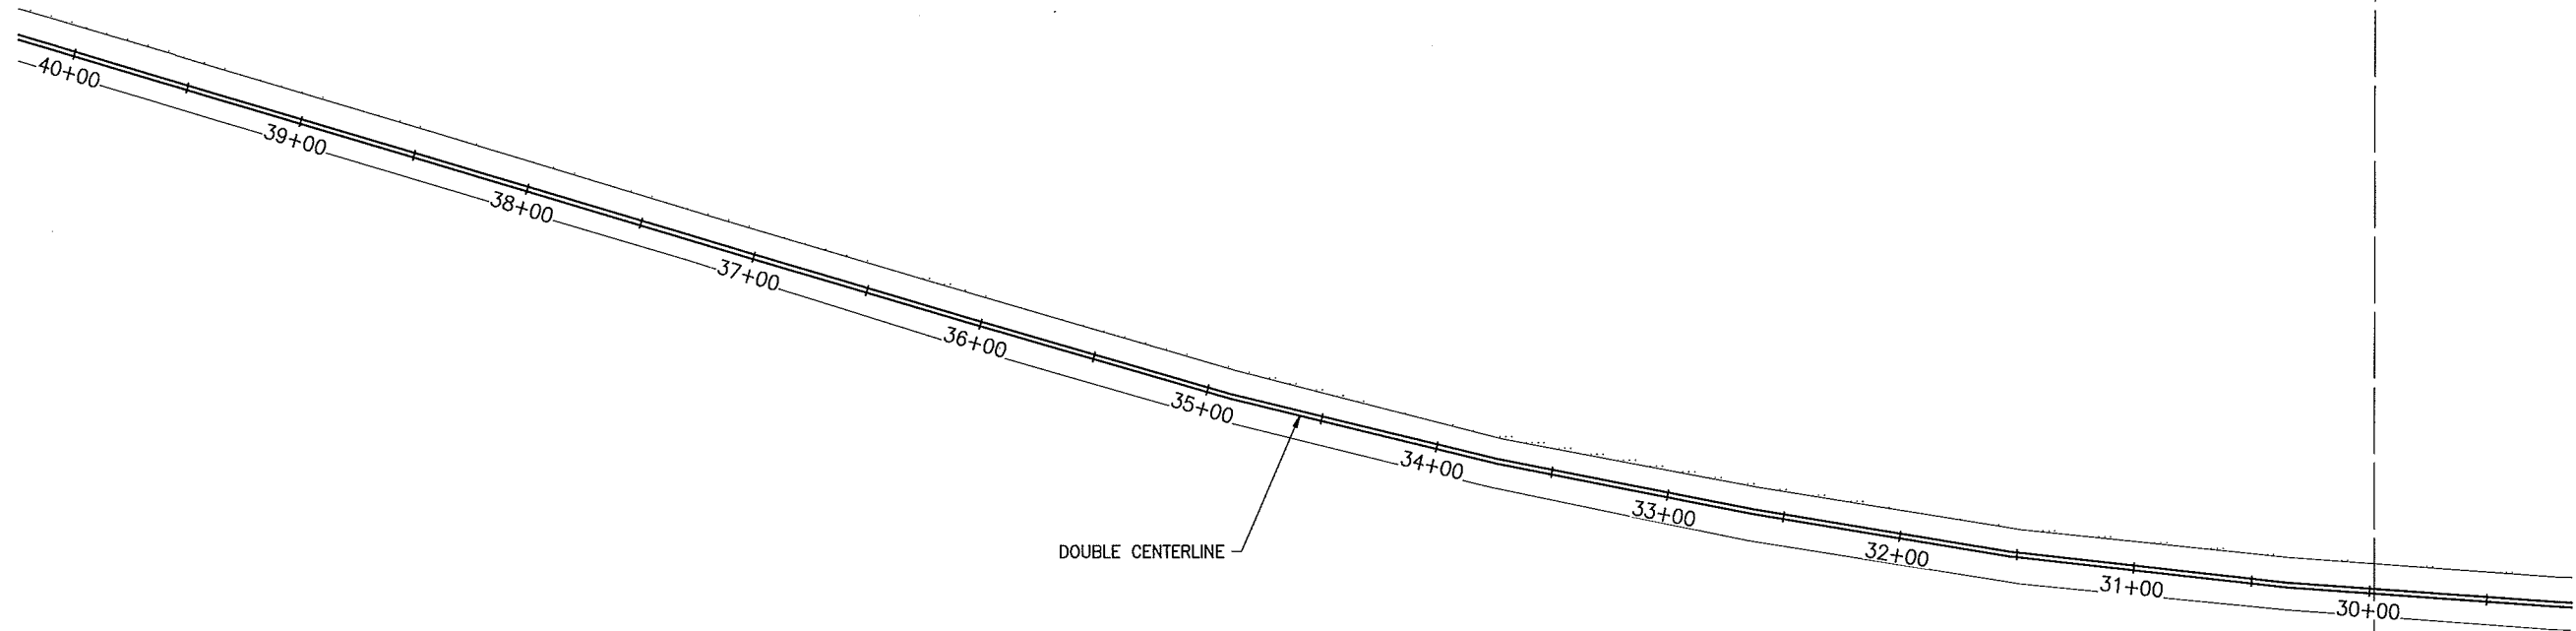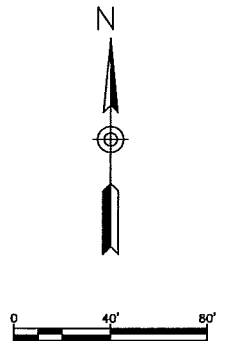

DO NOT SCALE REDUCED SHEETS

| PLAN CHECK               | DATE |     |          |    |  |
|--------------------------|------|-----|----------|----|--|
| DESIGNED BY: M. J. Smith |      |     |          |    |  |
| CHECKED BY: .            |      |     |          |    |  |
| PRJ DRAFTER: J.E. Welsh  |      |     |          |    |  |
| DETAILED BY: .           |      |     |          |    |  |
| DETAILED BY: .           |      |     |          |    |  |
| ISSUED:                  | DATE | NO. | REVISION | BY |  |

|                         |            |
|-------------------------|------------|
| FEDERAL AID PROJECT NO. |            |
| C.R.P. NO.              | RC 1560-B1 |

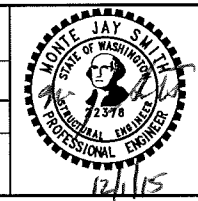



**SARGENT**  
 Sargent Engineers, Inc.  
 320 Ronlee Lane NW • Olympia, WA 98502  
 Tel. 360 867-9284 • Fax 360 867-9318

|   |      |             |
|---|------|-------------|
| KITTITAS COUNTY<br>DEPARTMENT OF PUBLIC WORKS |      |             |
| COUNTY ENGINEER                               | DATE | PROJECT NO. |

|  |
|--|
| WEST FORK TEANAWAY RD. IMPROVEMENTS &<br>NORTH FORK TEANAWAY RD. IMPROVEMENTS<br>Kittitas County, Washington |
| STRIPING 3   |

|  |
|--|
| SHEET<br>W15<br>OF<br>76<br>SHEETS<br>SER. REF. NO.<br>A15113.03 |
|--|


Plotted: Dec 1, 2015 - 13:12 Jamesw \\SERVER1\files\15Files\A15113.03 West Fork Teanaway Road\Plans\A15113.03 WF Stripping.dwg Layout Name: W16 STRIPING 4 xrefs: WestForDesign / Titlesht

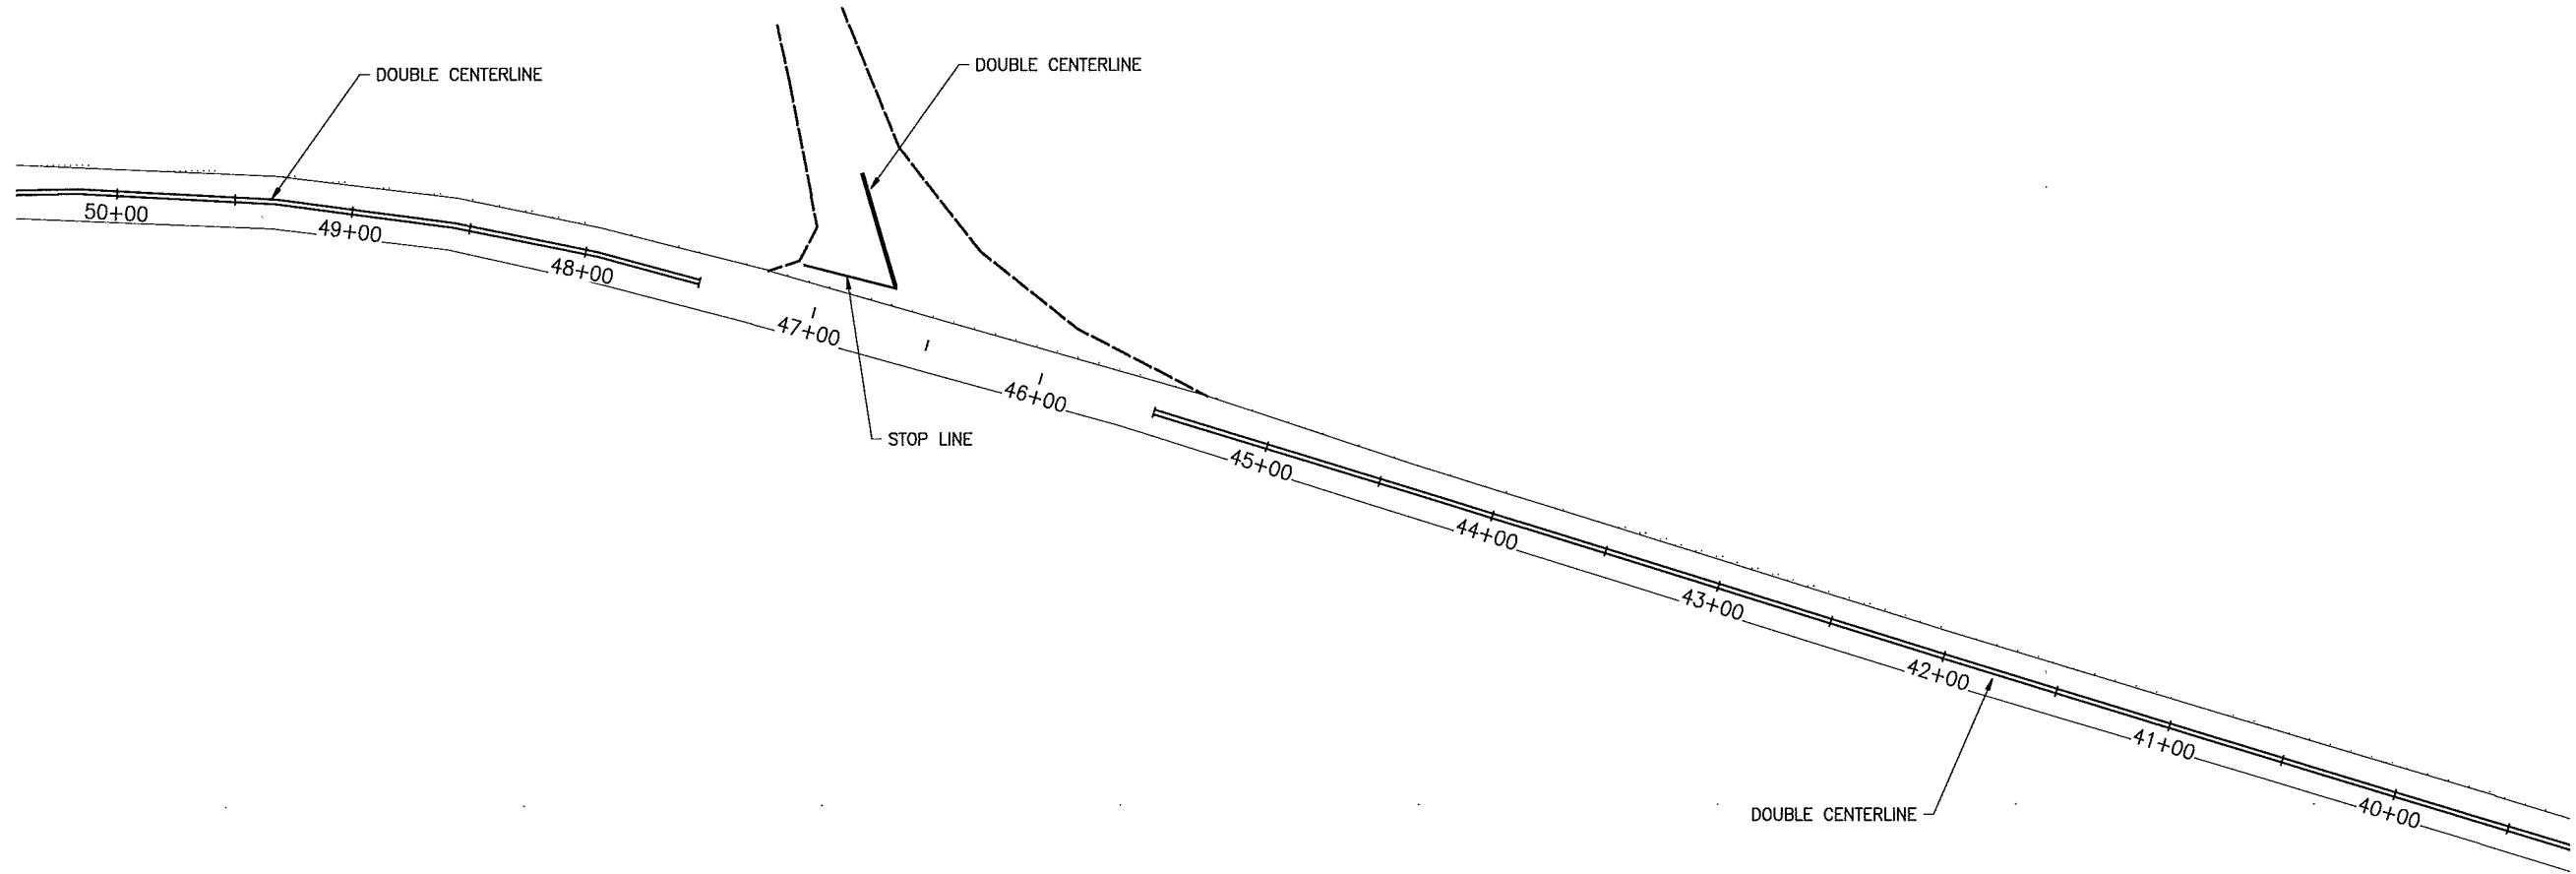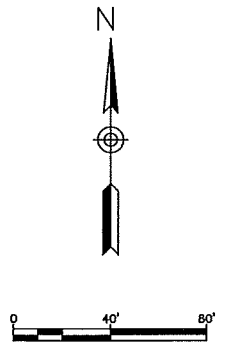

DO NOT SCALE REDUCED SHEETS

| PLAN CHECK               | DATE |     |          |    |  |
|--------------------------|------|-----|----------|----|--|
| DESIGNED BY: M. J. Smith |      |     |          |    |  |
| CHECKED BY: .            |      |     |          |    |  |
| PRJ DRAFTER: J.E. Welsh  |      |     |          |    |  |
| DETAILED BY: .           |      |     |          |    |  |
| ISSUED:                  | DATE | NO. | REVISION | BY |  |

|                         |            |
|-------------------------|------------|
| FEDERAL AID PROJECT NO. | -          |
| C.R.P. NO.              | RC 1560-B1 |

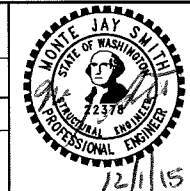

**SARGENT**

Sargent Engineers, Inc.  
 320 Ronlee Lane NW • Olympia, WA 98502  
 Tel. 360 867-9284 • Fax 360 867-9318

KITTITAS COUNTY  
 DEPARTMENT OF PUBLIC WORKS



COUNTY ENGINEER \_\_\_\_\_ DATE \_\_\_\_\_ PROJECT NO. \_\_\_\_\_

WEST FORK TEANAWAY RD. IMPROVEMENTS &  
 NORTH FORK TEANAWAY RD. IMPROVEMENTS  
 Kittitas County, Washington

STRIPING 4

SHEET  
**W16**  
 OF  
**76**  
 SHEETS  
 SEI REF NO.  
 A15113.03


Plotfile: Dec 1, 2015 - 13:12 Jamesw \\SERVER1\files\15Files\A15113.03 West Fork Teanaway Road\Plans\A15113.03 WF Stripping.dwg Layout Name: W17 STRIPING 5 xrefs: WestForDesign / Titlesht

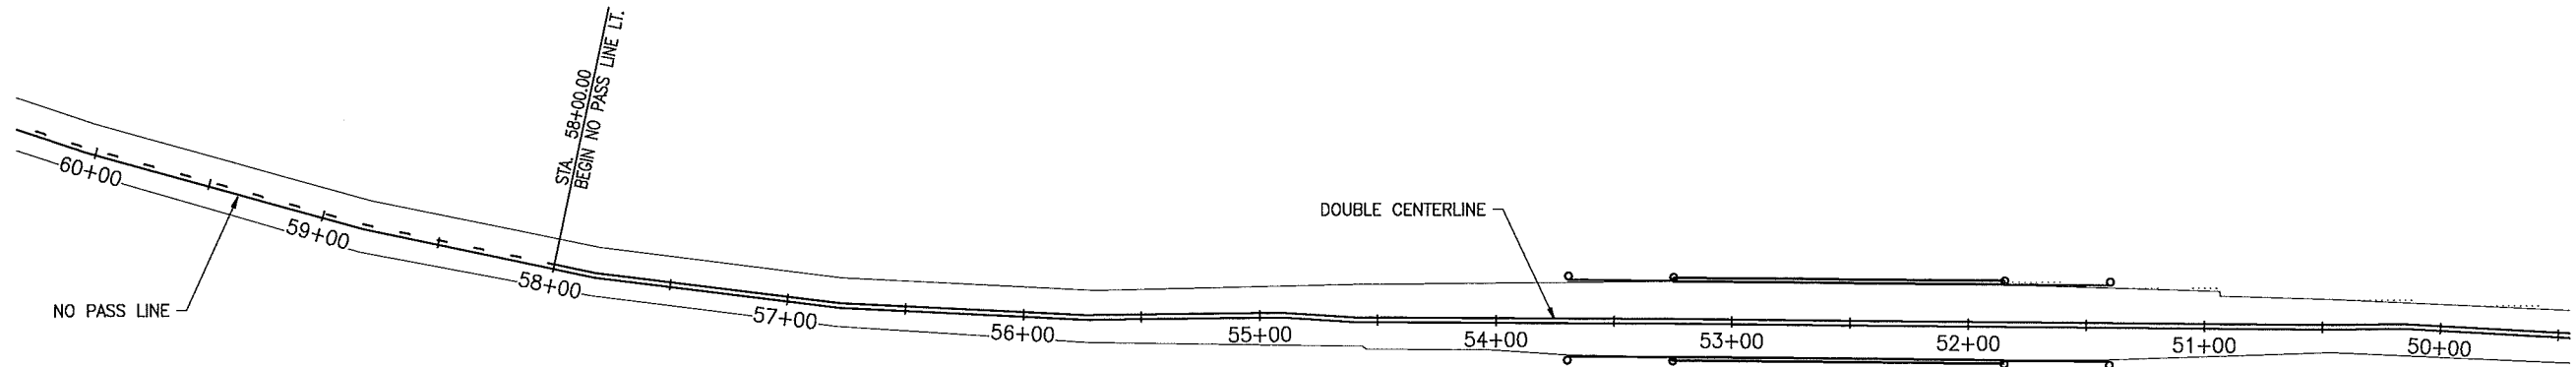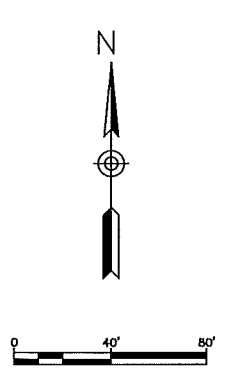

DO NOT SCALE REDUCED SHEETS

| PLAN CHECK               | DATE |     |          |    |  |
|--------------------------|------|-----|----------|----|--|
| DESIGNED BY: M. J. Smith |      |     |          |    |  |
| CHECKED BY: .            |      |     |          |    |  |
| PRJ DRAFTER: J.E. Welsh  |      |     |          |    |  |
| DETAILED BY: .           |      |     |          |    |  |
| ISSUED:                  | DATE | NO. | REVISION | BY |  |

|                         |  |
|-------------------------|--|
| FEDERAL AID PROJECT NO. |  |
| C.R.P. NO.              |  |
| RC 1560-B1              |  |

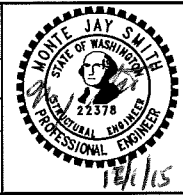

**SARGENT**

Sargent Engineers, Inc.  
 320 Ronlee Lane NW • Olympia, WA 98502  
 Tel. 360 867-9284 • Fax 360 867-9318

KITTITAS COUNTY  
 DEPARTMENT OF PUBLIC WORKS

COUNTY ENGINEER - DATE - PROJECT NO.



WEST FORK TEANAWAY RD. IMPROVEMENTS &  
 NORTH FORK TEANAWAY RD. IMPROVEMENTS

Kittitas County, Washington

STRIPING 5

SHEET  
**W17**  
 OF  
**76**  
 SHEETS  
 SEI REF NO.  
 A15113.03


Plotfile: Dec 1, 2015 -- 13:12 Jamesw \\SERVER1\files\15Files\A15113.03 West Fork Teanaway Road\Plans\A15113.03 WF Stripping.dwg Layout Name: W18 STRIPING 6 xrefs: WestForDesign / Titlesht

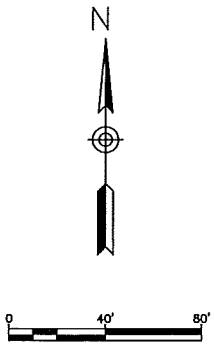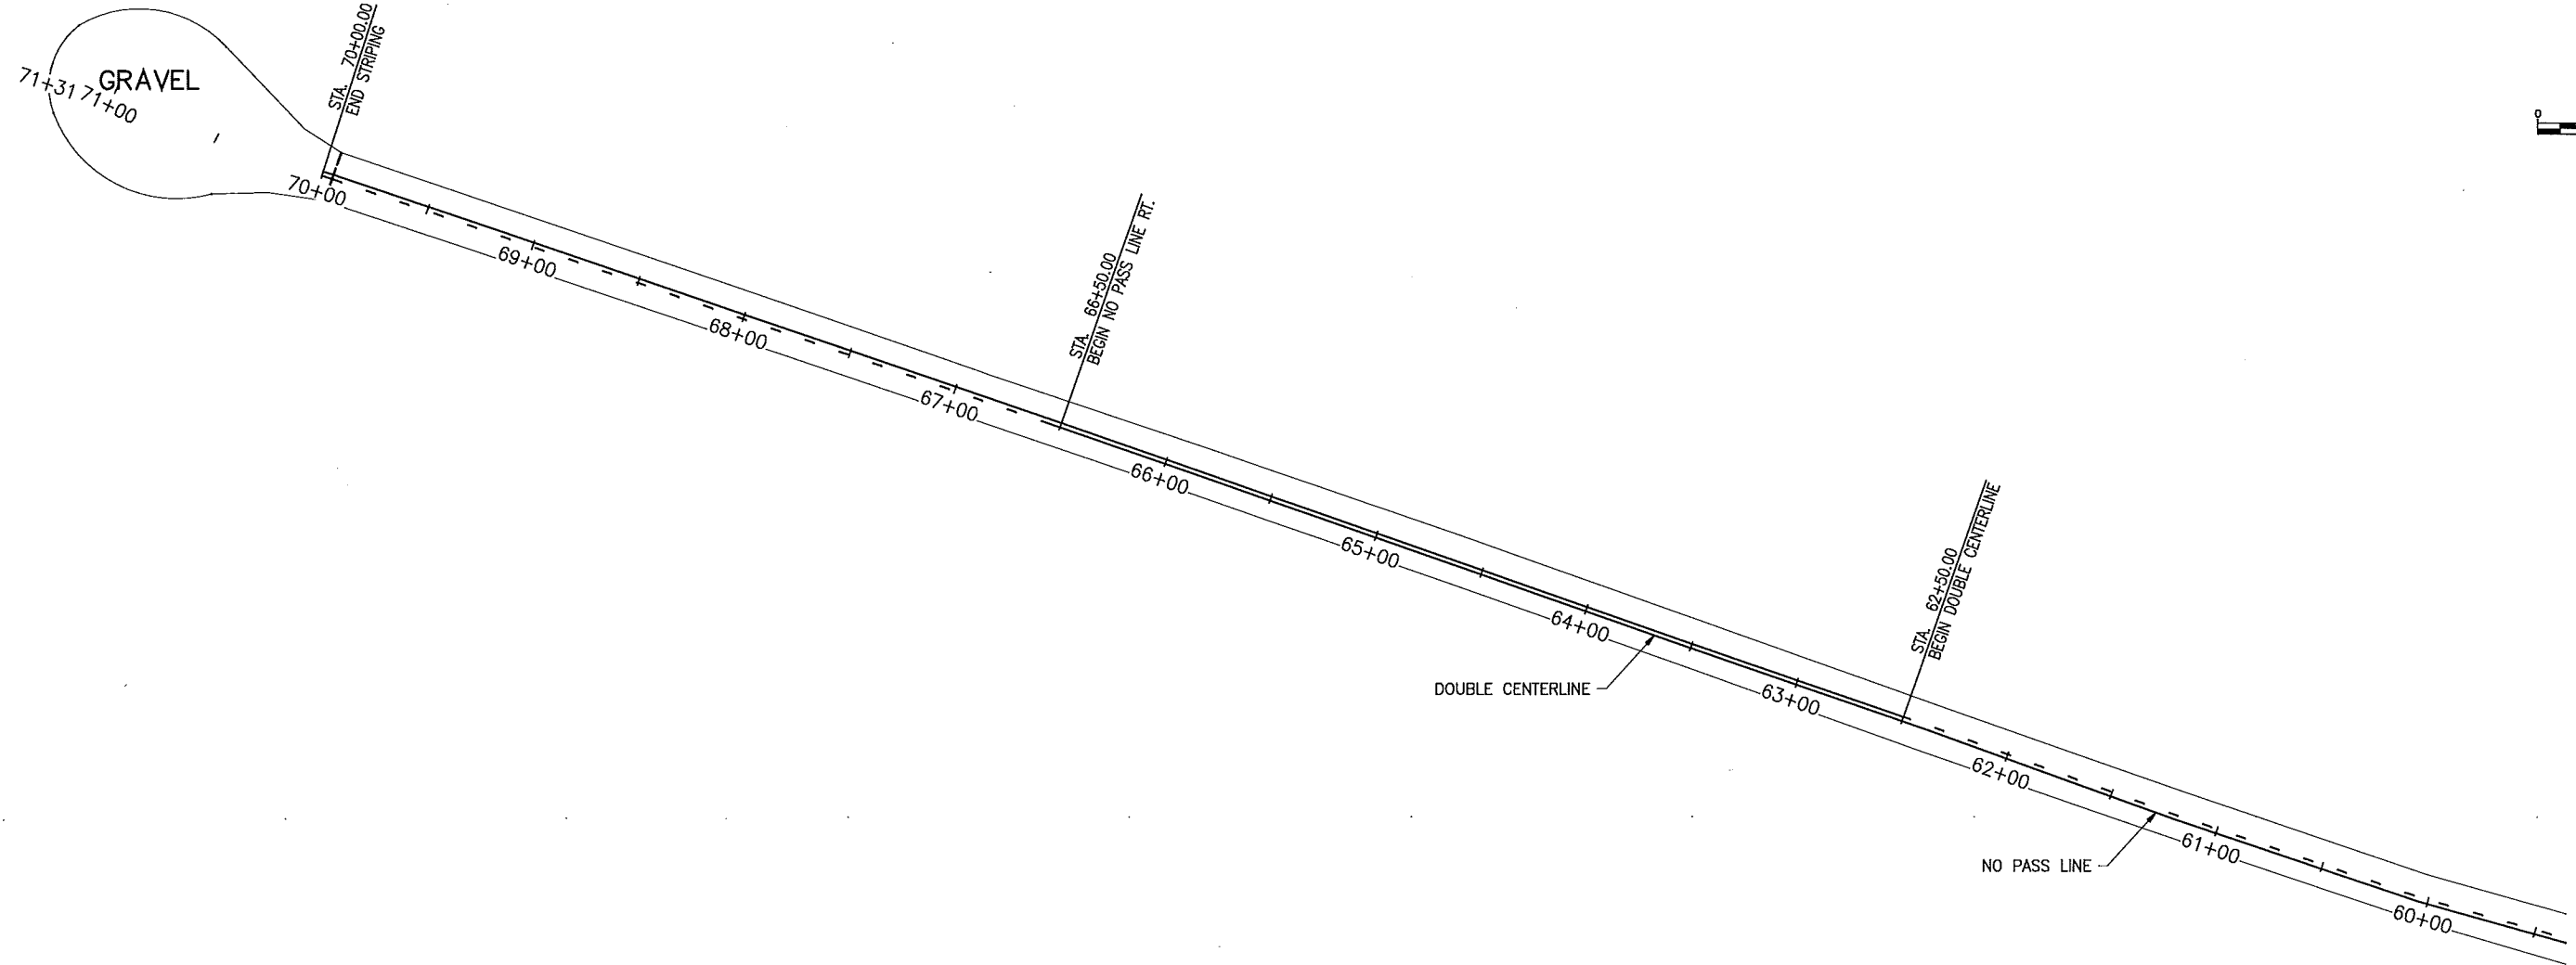

DO NOT SCALE REDUCED SHEETS

| PLAN CHECK               | DATE |     |          |    |  |
|--------------------------|------|-----|----------|----|--|
| DESIGNED BY: M. J. Smith |      |     |          |    |  |
| CHECKED BY: .            |      |     |          |    |  |
| PRJ DRAFTER: J.E. Welsh  |      |     |          |    |  |
| DETAILED BY: .           |      |     |          |    |  |
| ISSUED:                  | DATE | NO. | REVISION | BY |  |

|                         |            |
|-------------------------|------------|
| FEDERAL AID PROJECT NO. |            |
| C.R.P. NO.              | RC 1560-B1 |

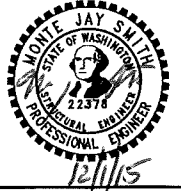

**SARGENT**  
 Sargent Engineers, Inc.  
 320 Ronlee Lane NW • Olympia, WA 98502  
 Tel. 360 867-9284 • Fax 360 867-9318

|   |                     |
|---|---------------------|
| KITTITAS COUNTY<br>DEPARTMENT OF PUBLIC WORKS |                     |
| COUNTY ENGINEER                               | DATE -- PROJECT NO. |

|  |
|--|
| WEST FORK TEANAWAY RD. IMPROVEMENTS &<br>NORTH FORK TEANAWAY RD. IMPROVEMENTS<br>Kittitas County, Washington |
| STRIPING 6   |

|  |
|--|
| SHEET<br><b>W18</b><br>OF<br><b>76</b><br>SHEETS |
| SEI REF NO.<br>A15113.03                         |