



**BULL PROPERTY**  
**PART OF THE SW 1/4 OF SEC. 33**  
**T. 18 N., R. 18 E., W.M.**

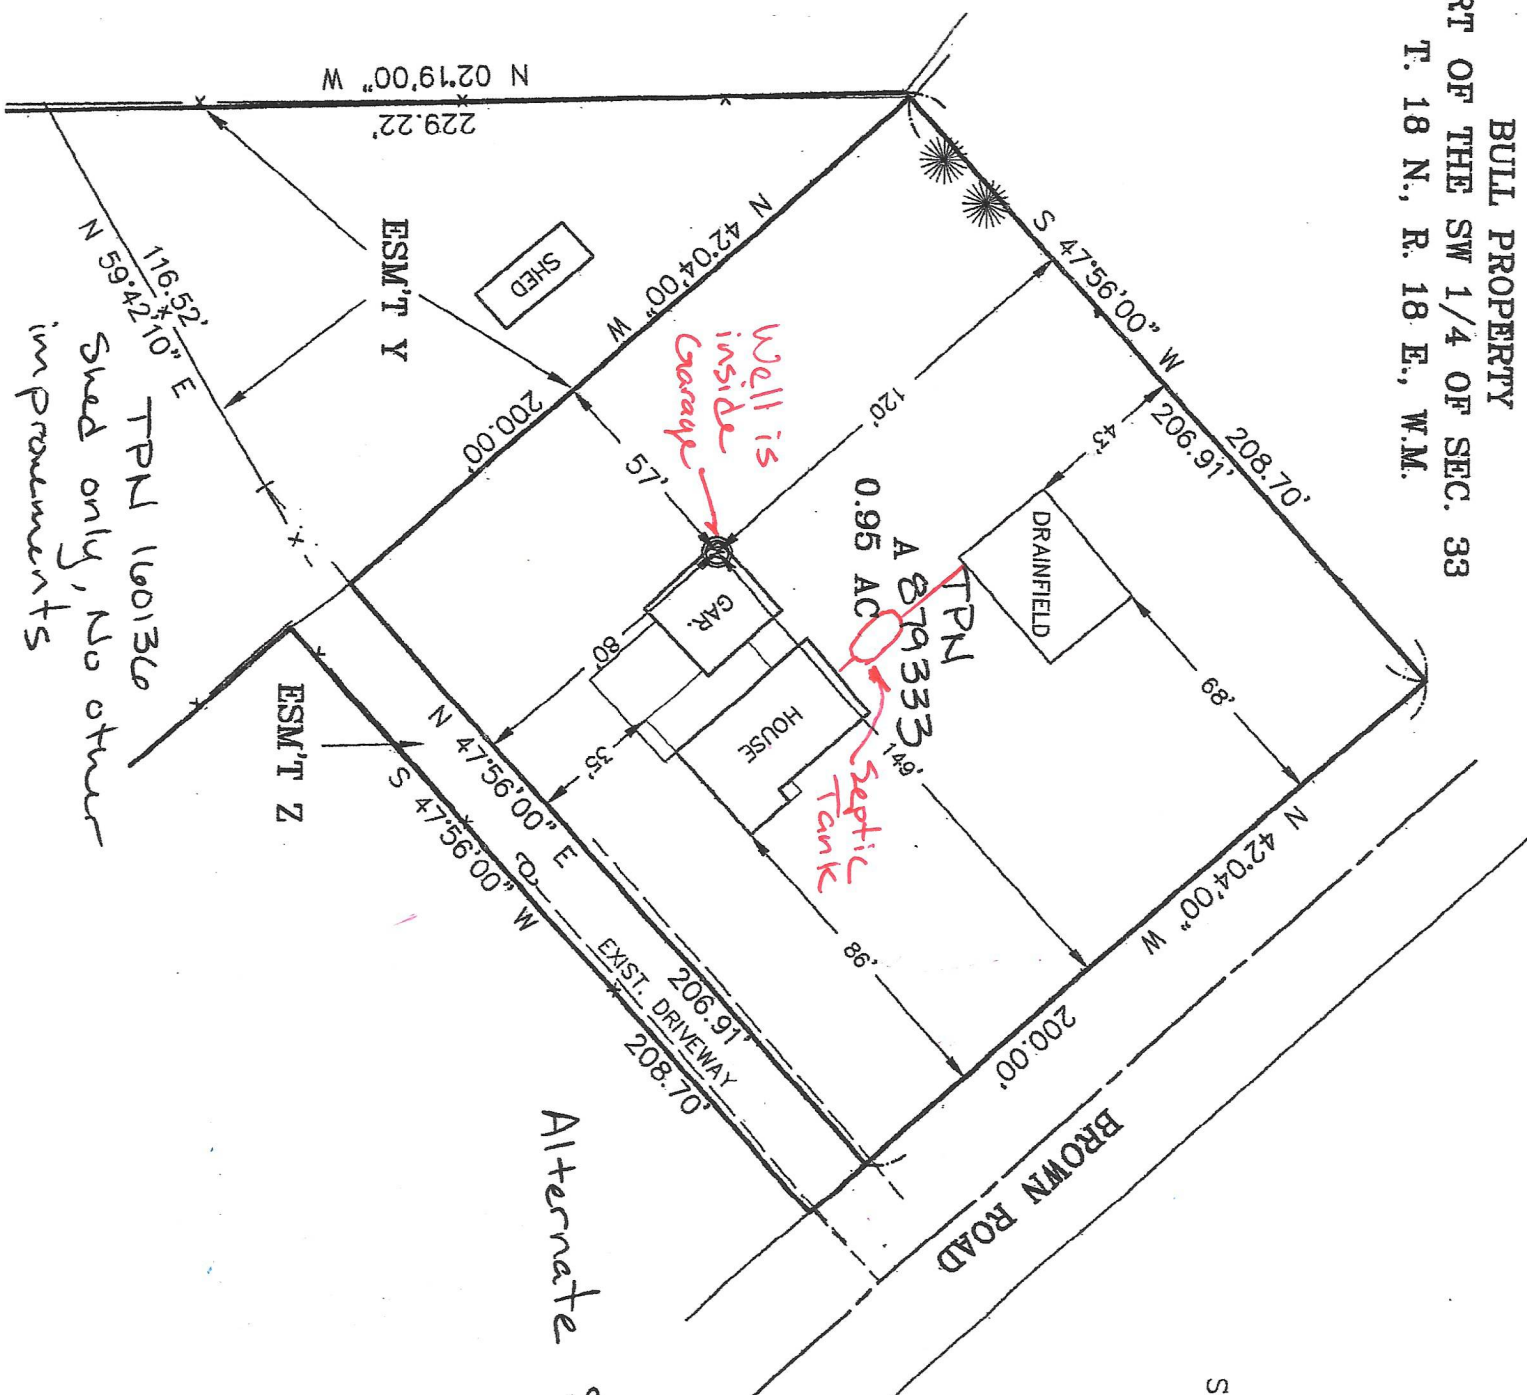

*TPN 160136  
 Shed only, No other  
 improvements*

*Alternate Site Plan*

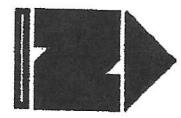

SCALE: 1" = 50'