


Proposed

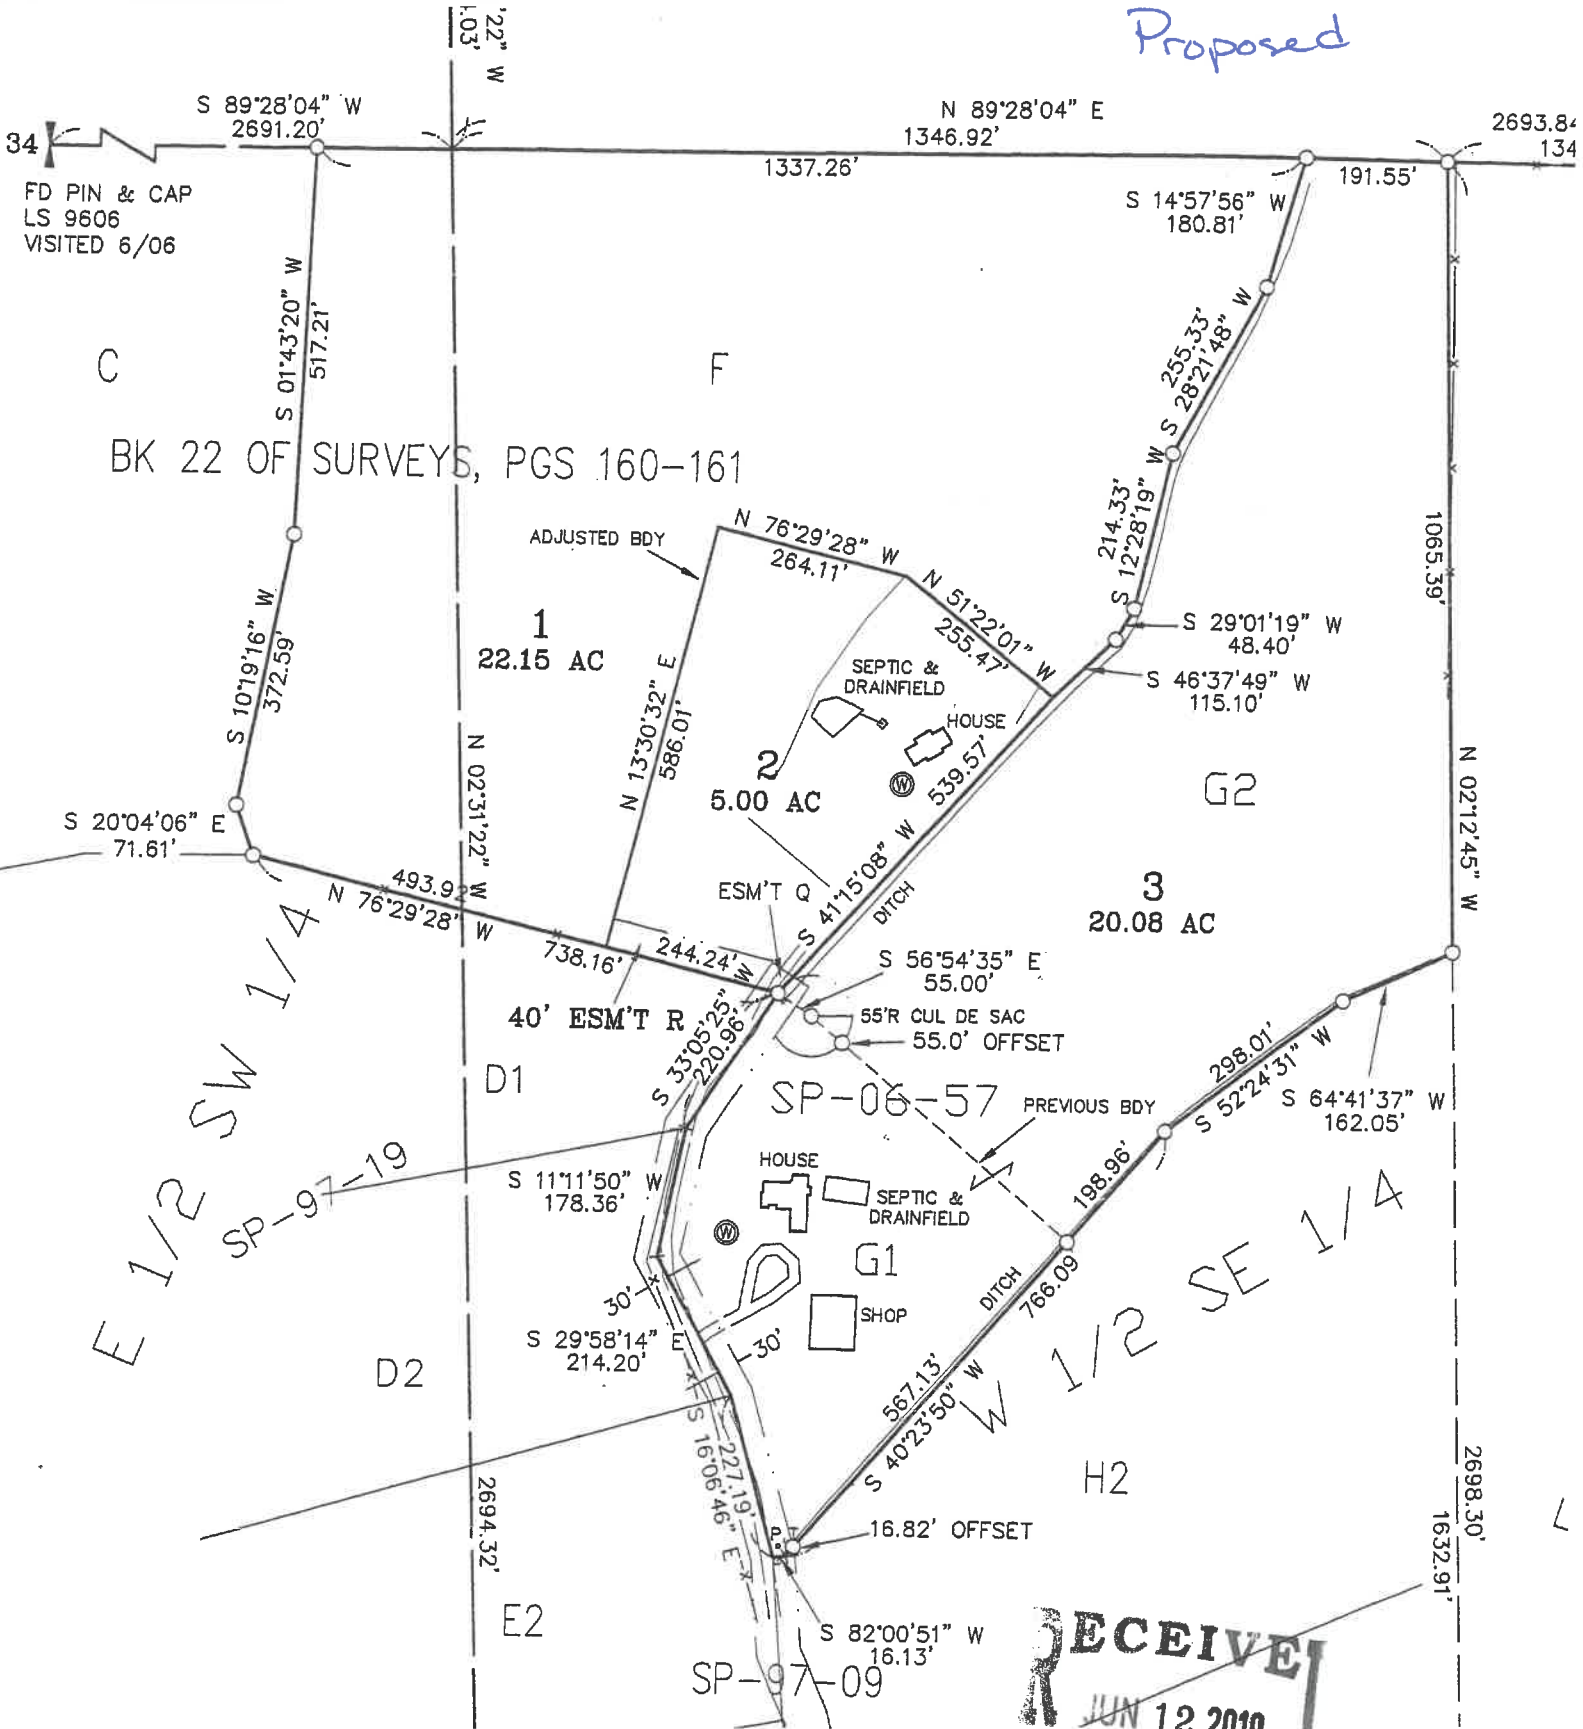


RECEIVED
 JUN 12 2019
 Kittitas Co. CDS

SAVAGE PROPERTY LOT 2 SITE PLAN




SCALE: 1" = 100'

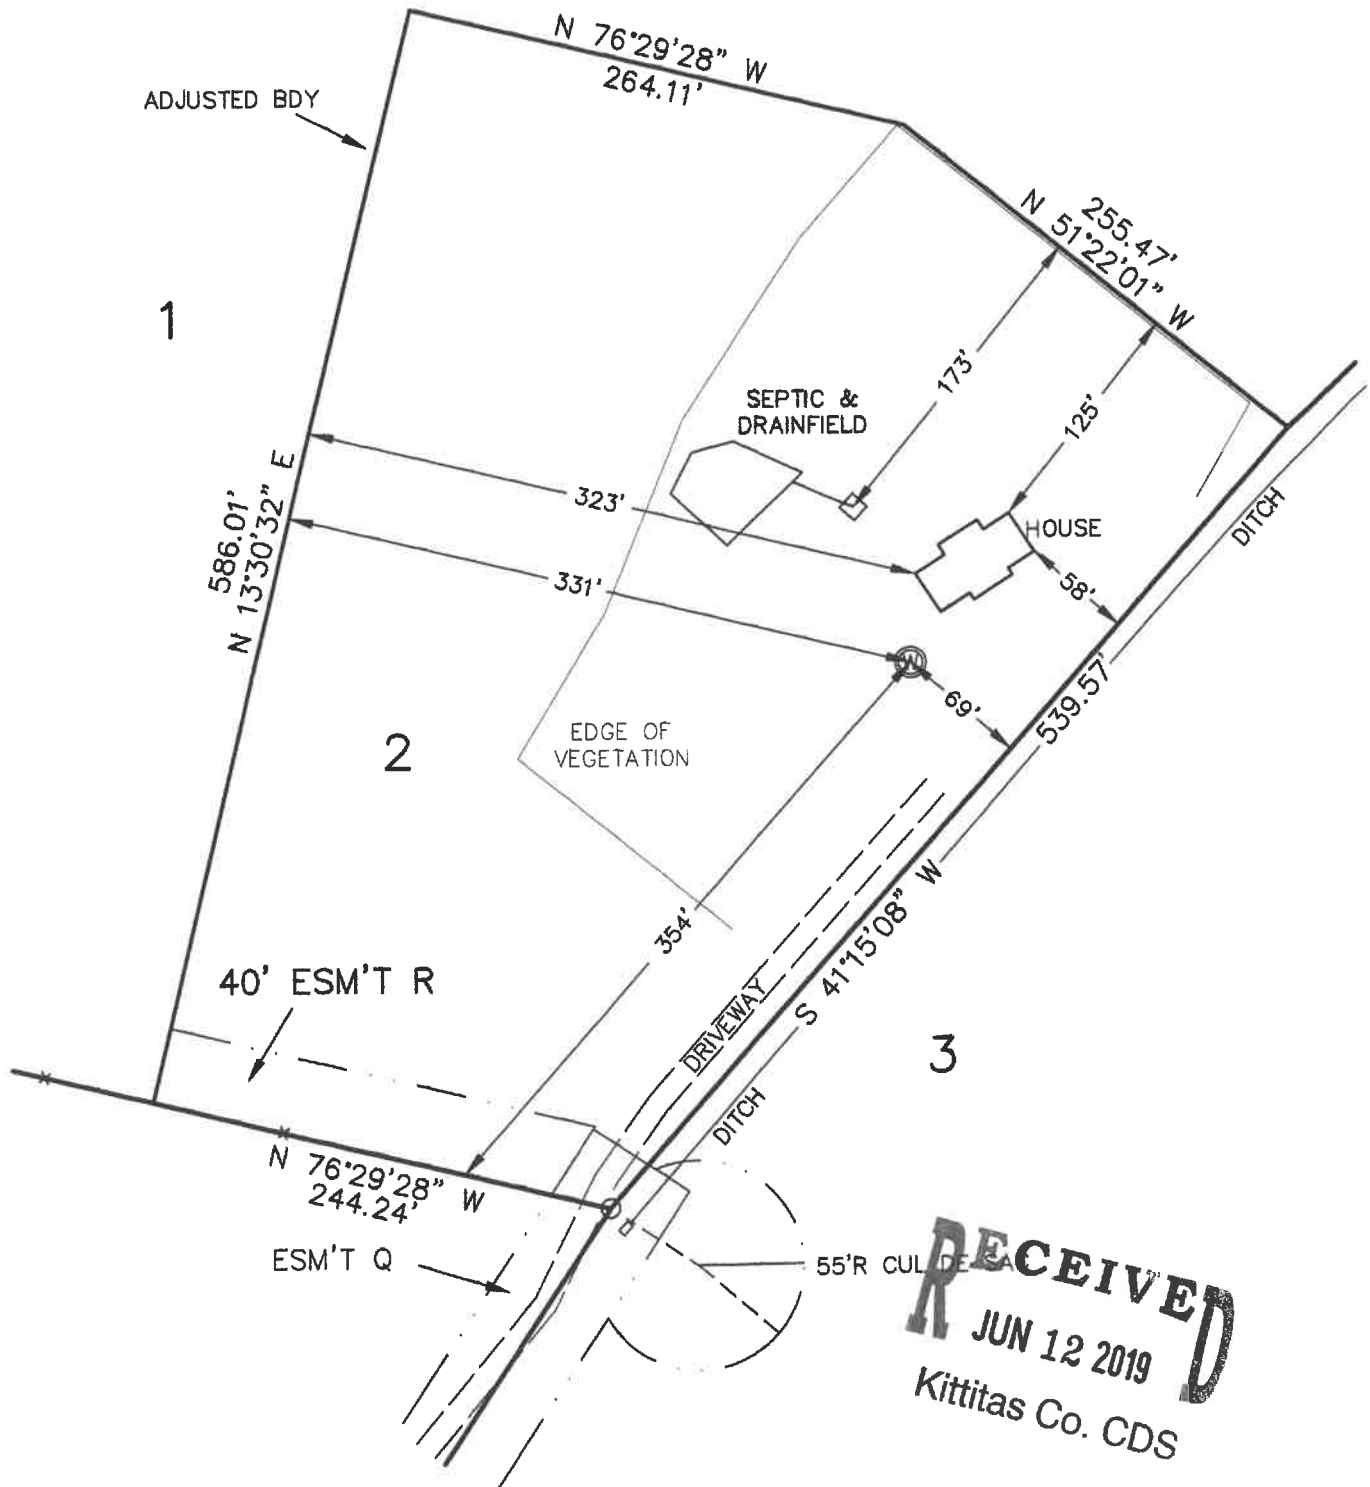

SAVAGE PROPERTY LOT 3 SITE PLAN



SCALE: 1" = 100'

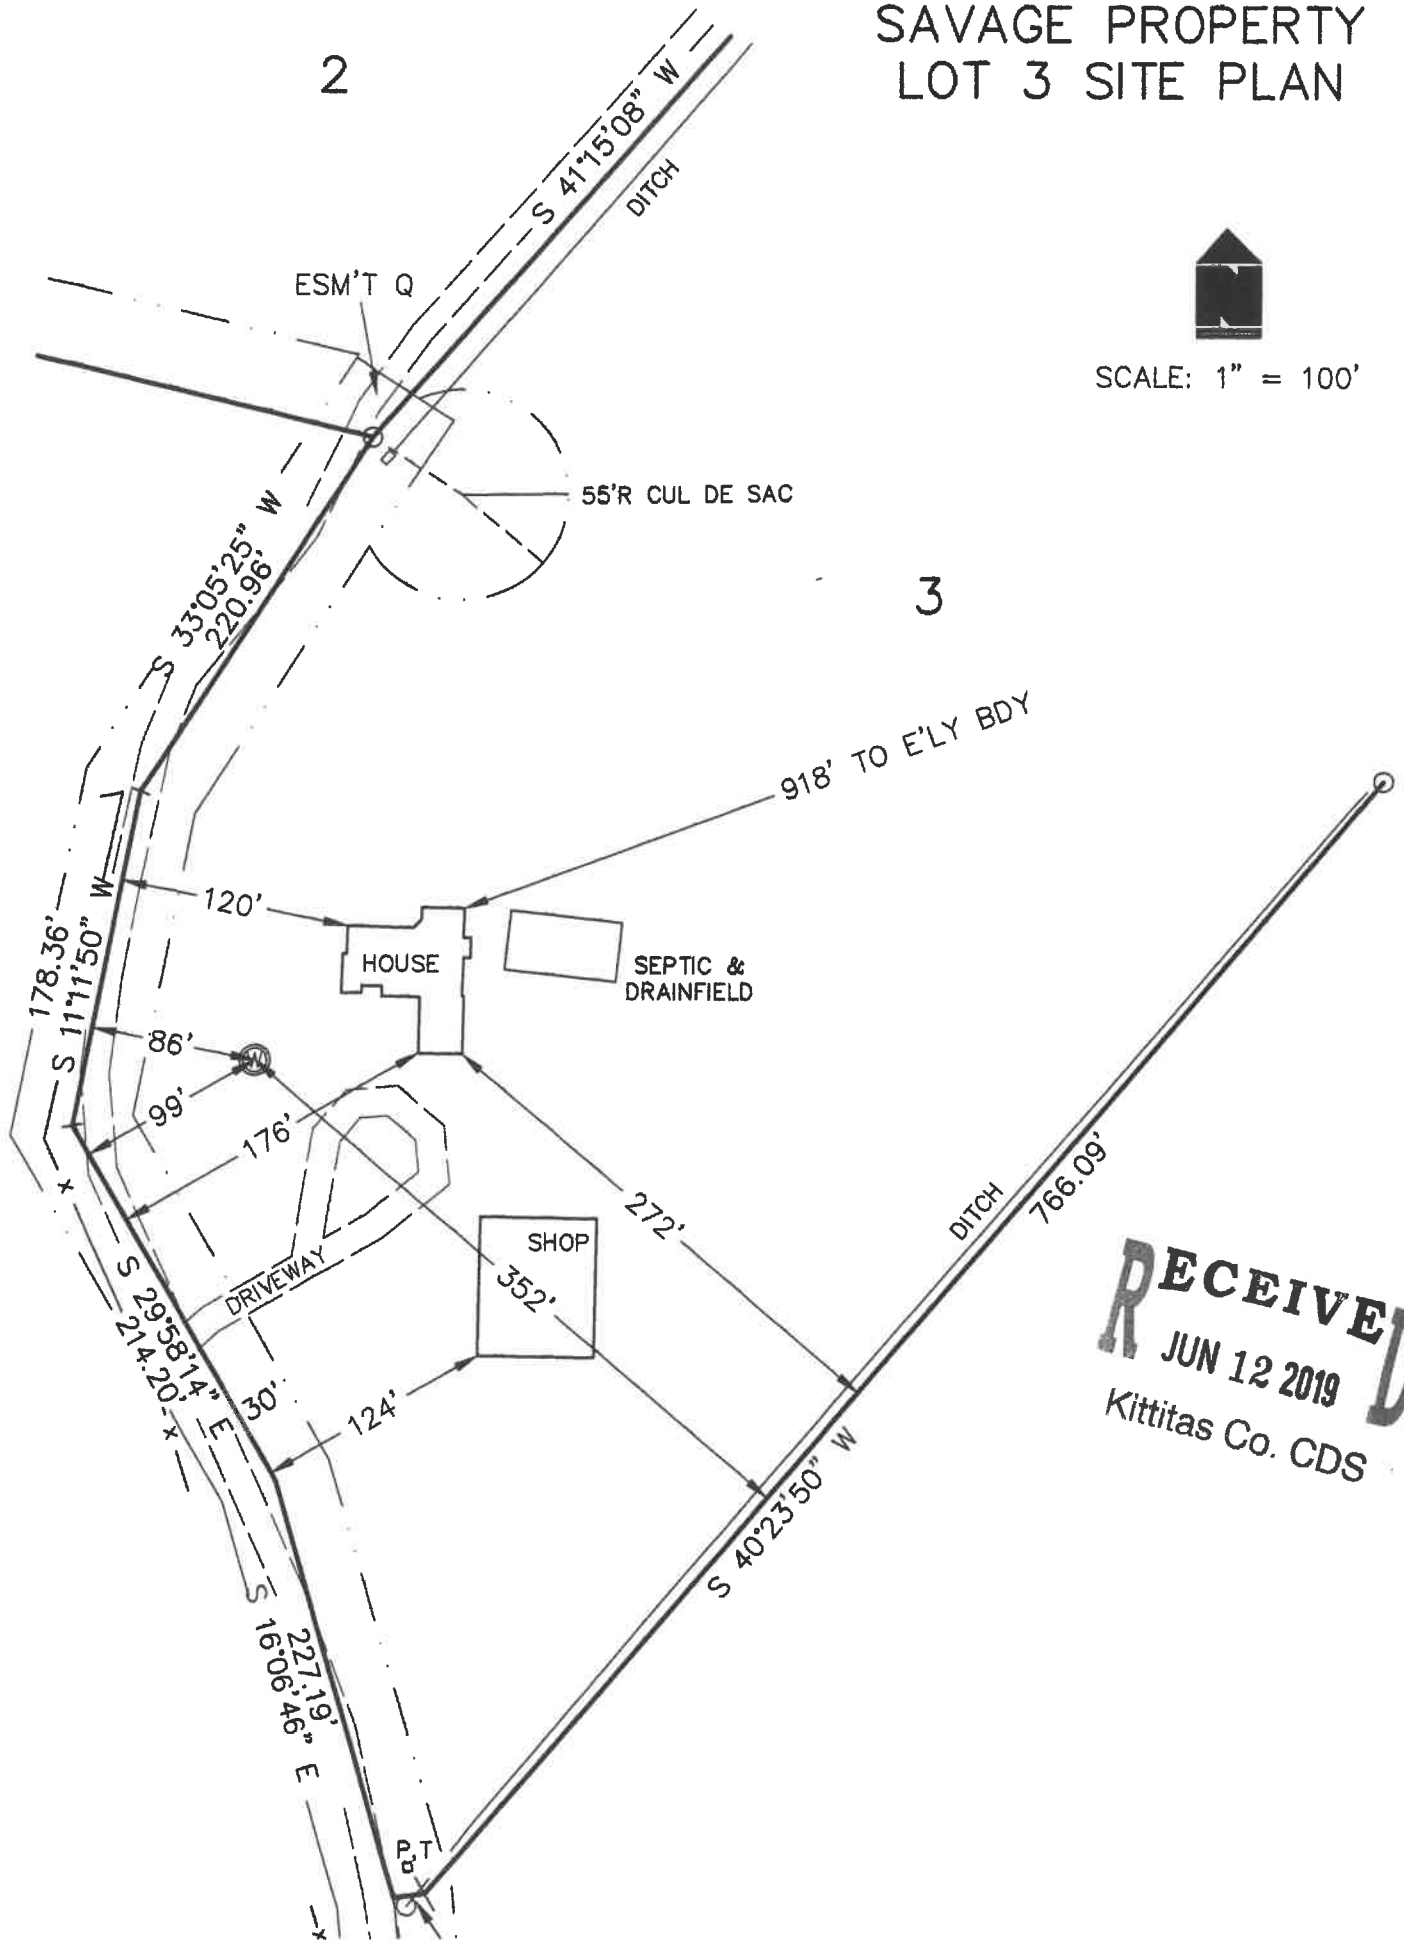

RECEIVED
JUN 12 2019
Kittitas Co. CDS