


LARSEN PROPERTY
 SEC. 28, T. 17 N., R. 19 E., W.M.

SCALE: 1" = 100'



Proposed
Site Plan

NE CORNER
 SE1/4 SE1/4

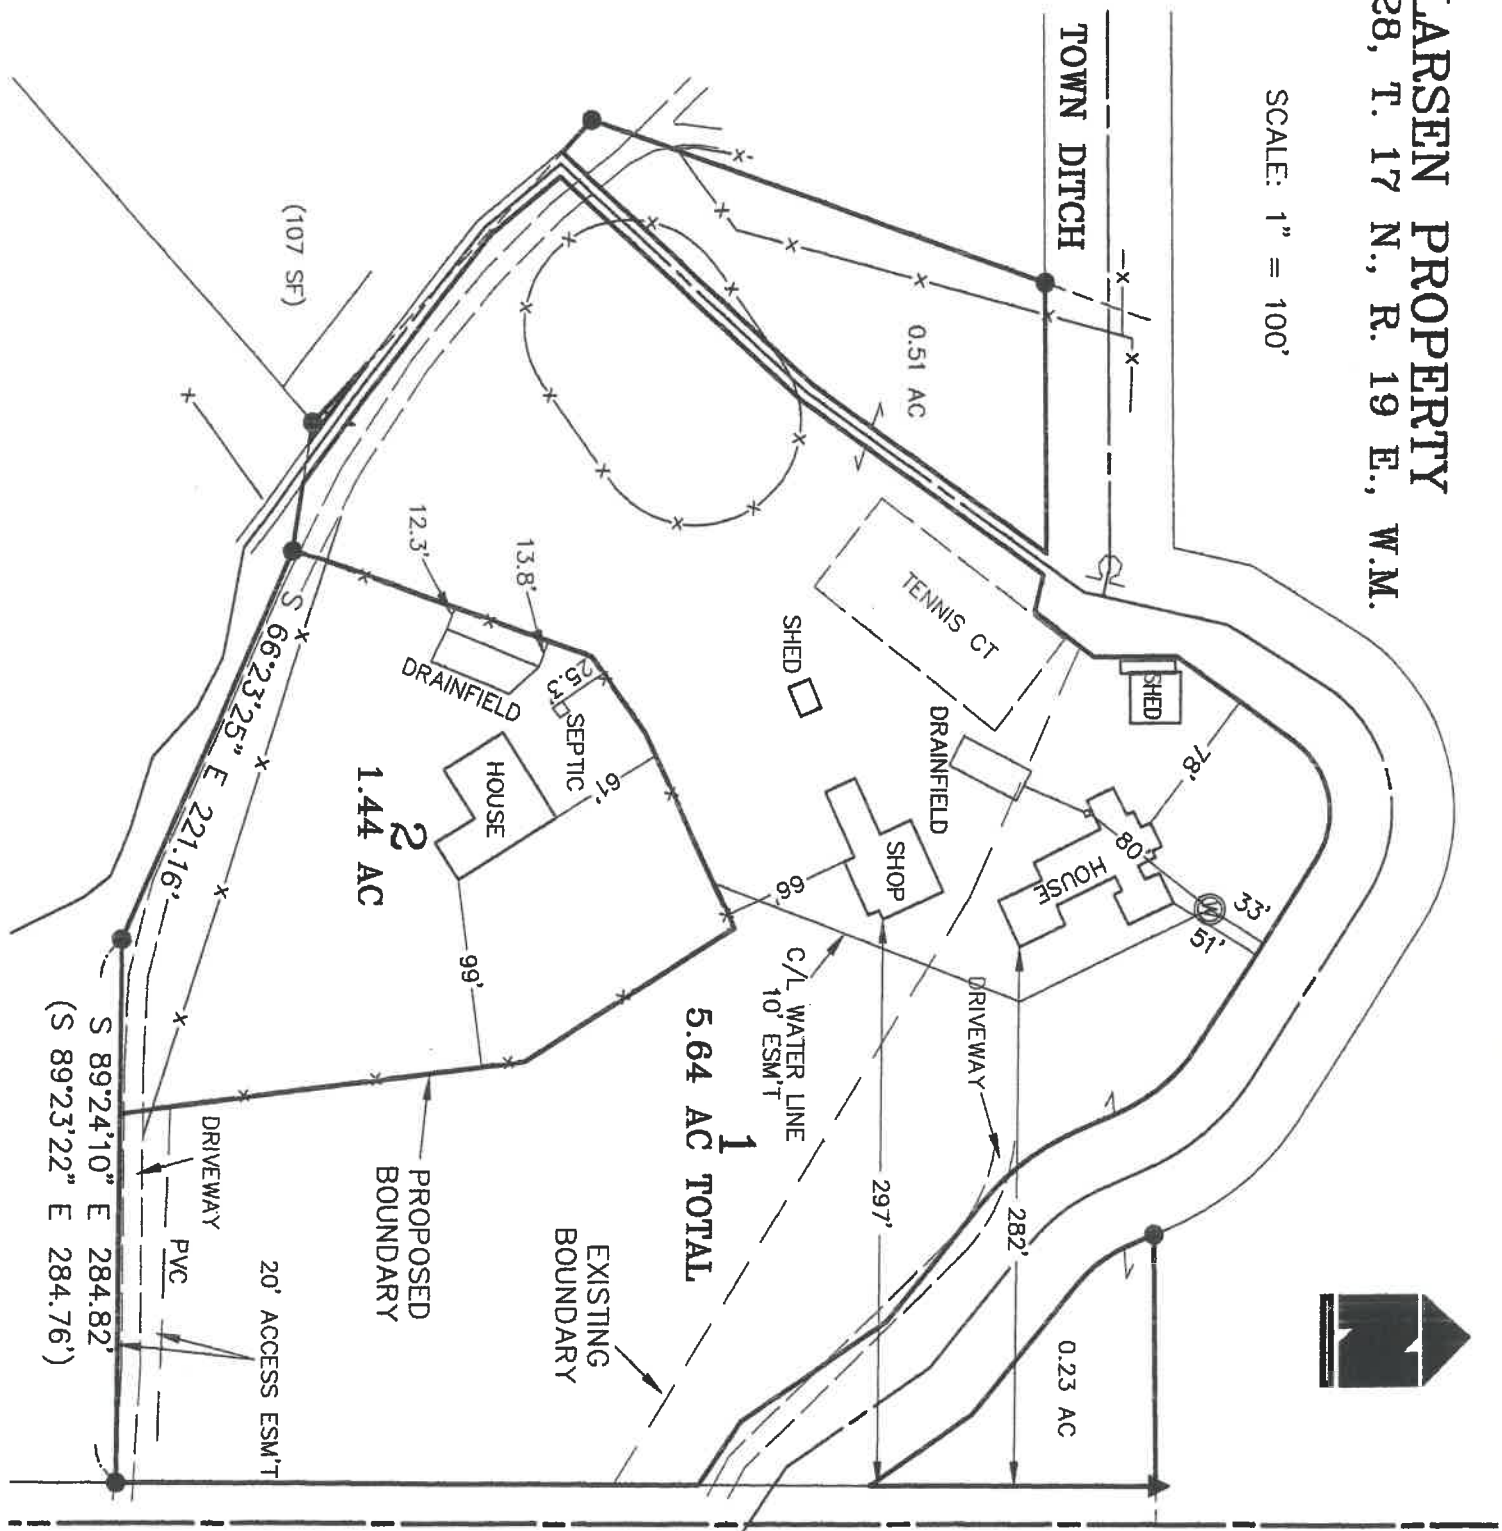

EMERSON ROAD