


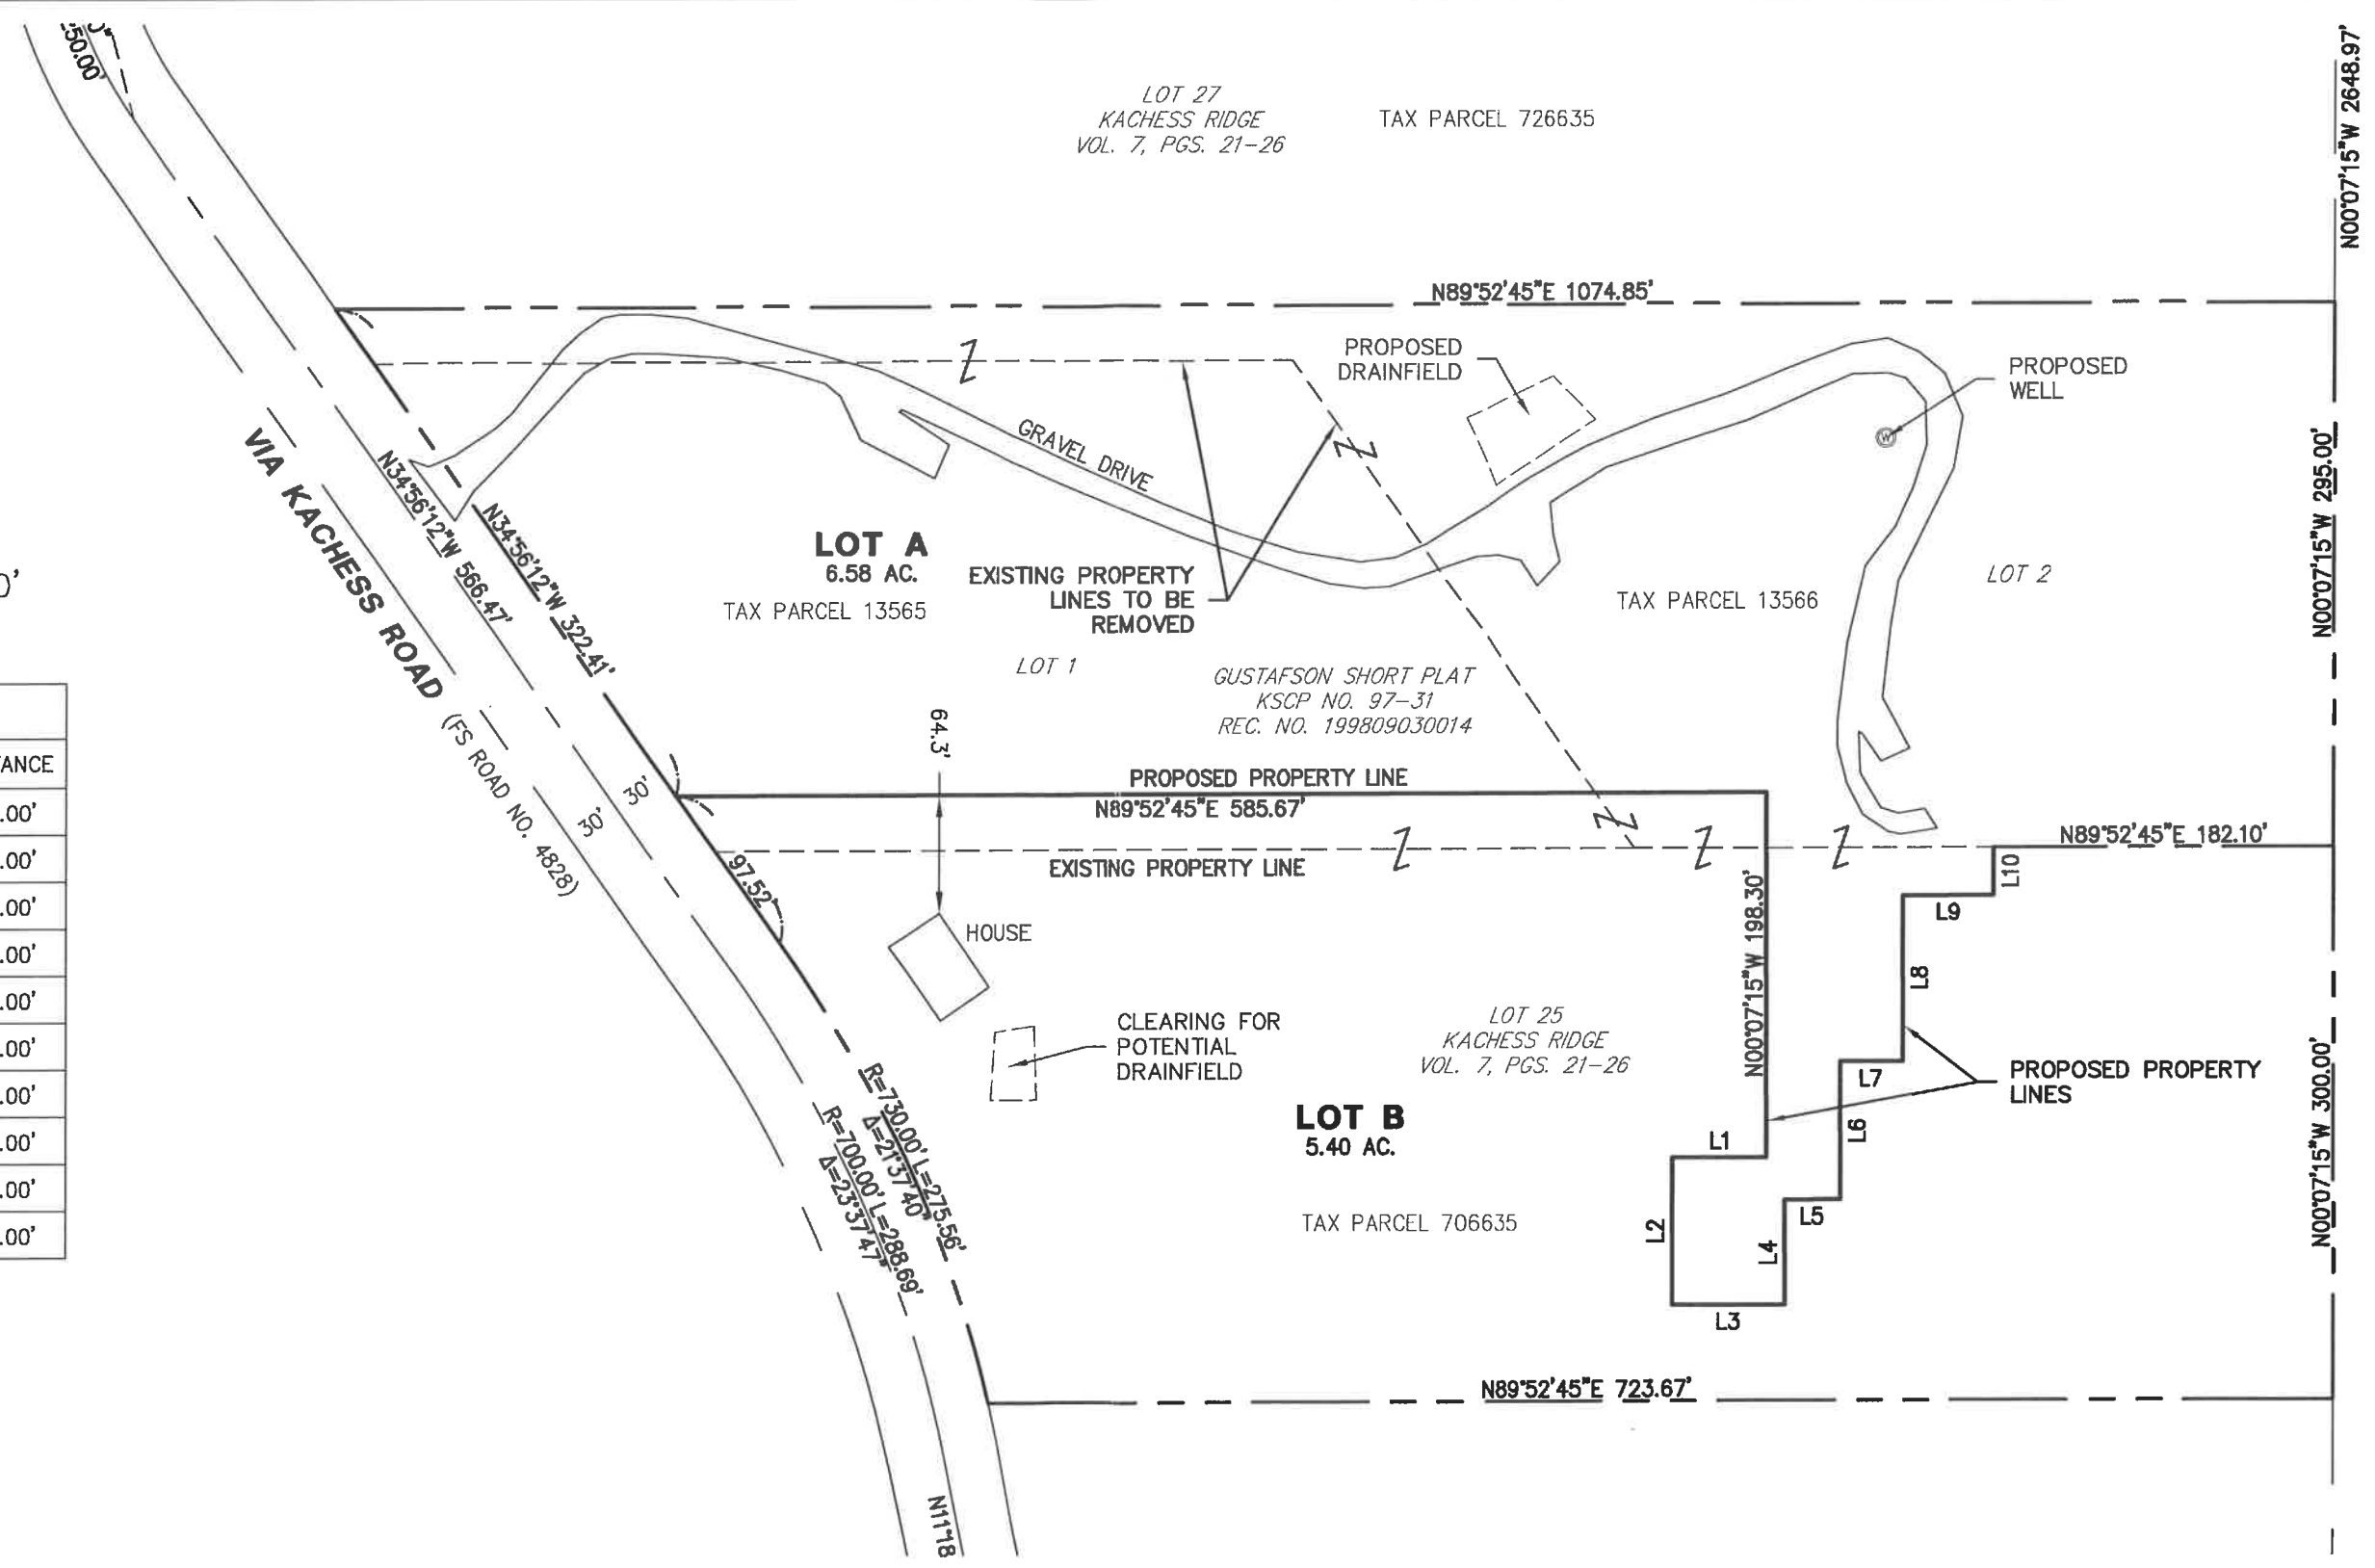

SCALE 1" = 100'

LINE TABLE		
LINE #	BEARING	DISTANCE
L1	S89°52'45"W	50.00'
L2	N00°07'15"W	80.00'
L3	S89°52'45"W	60.00'
L4	N00°07'15"W	57.00'
L5	S89°52'45"W	30.00'
L6	N00°07'15"W	75.00'
L7	S89°52'45"W	34.00'
L8	N00°07'15"W	90.00'
L9	S89°52'45"W	49.00'
L10	N00°07'15"W	26.00'



Encompass
ENGINEERING & SURVEYING

Western Washington Division
165 NE Juniper Street, Suite 201 • Issaquah, WA 98027 • Phone: (425) 392-0250 • Fax: (425) 391-3055
Eastern Washington Division
407 Swiftwater Blvd. • Cle Elum, WA 98922 • Phone: (509) 674-7433 • Fax: (509) 674-7419

JOB NO. 19619
DATE: 2/11/20
SCALE: 1"=100'

JOHN McKENNA
BOUNDARY LINE ADJUSTMENT
SITE PLAN