

NO. 9 RANCH SITE PLAN
 SEC. 32, T. 19 N., R. 18 E., W.M.




SCALE: 1"=100'

RECEIVED
 APR 09 2021
 Kittias County CDS

29
 32

SMITHSON ROAD

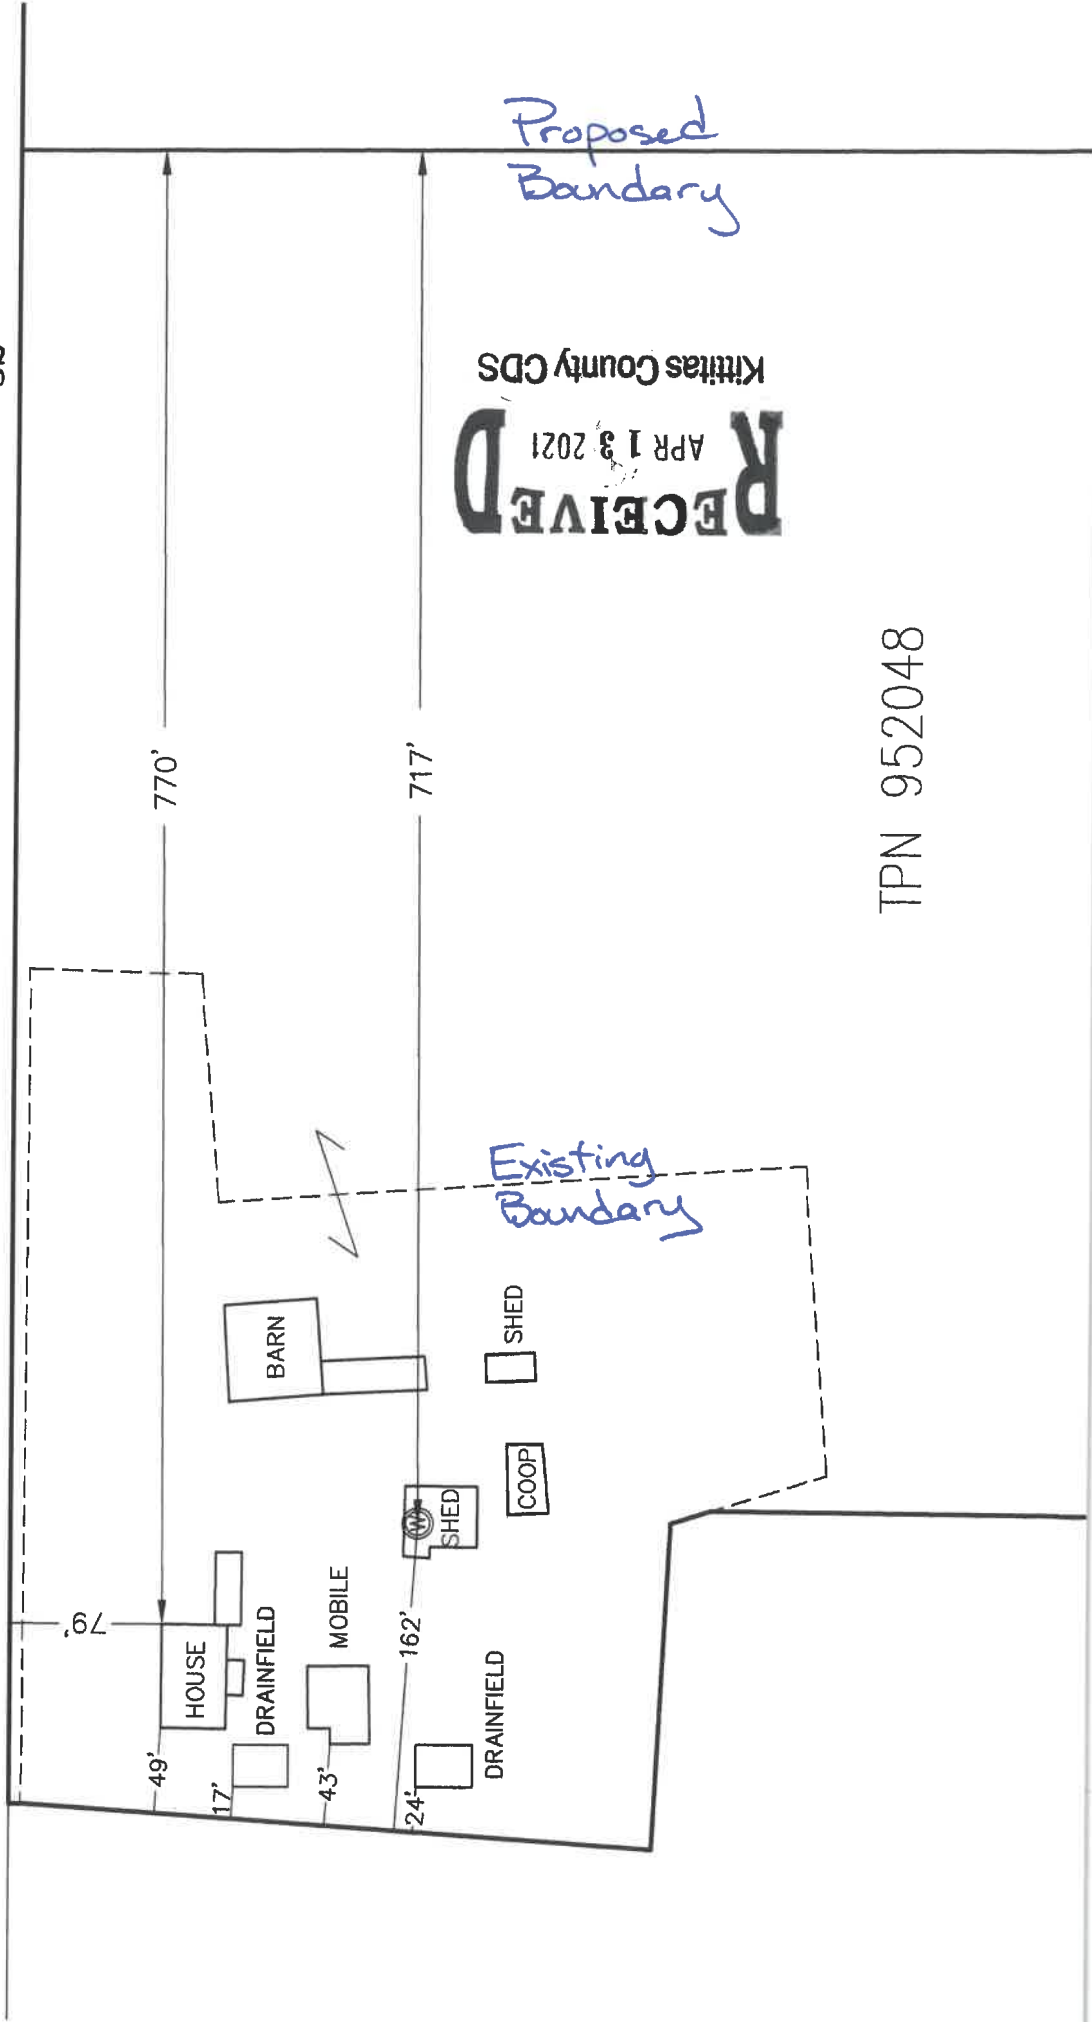

RECEIVED
 APR 13 2021
 Kittias County CDS

TPN 952048