


NO. 9 RANCH SITE PLAN  
SEC. 32, T. 19 N., R. 18 E., W.M.

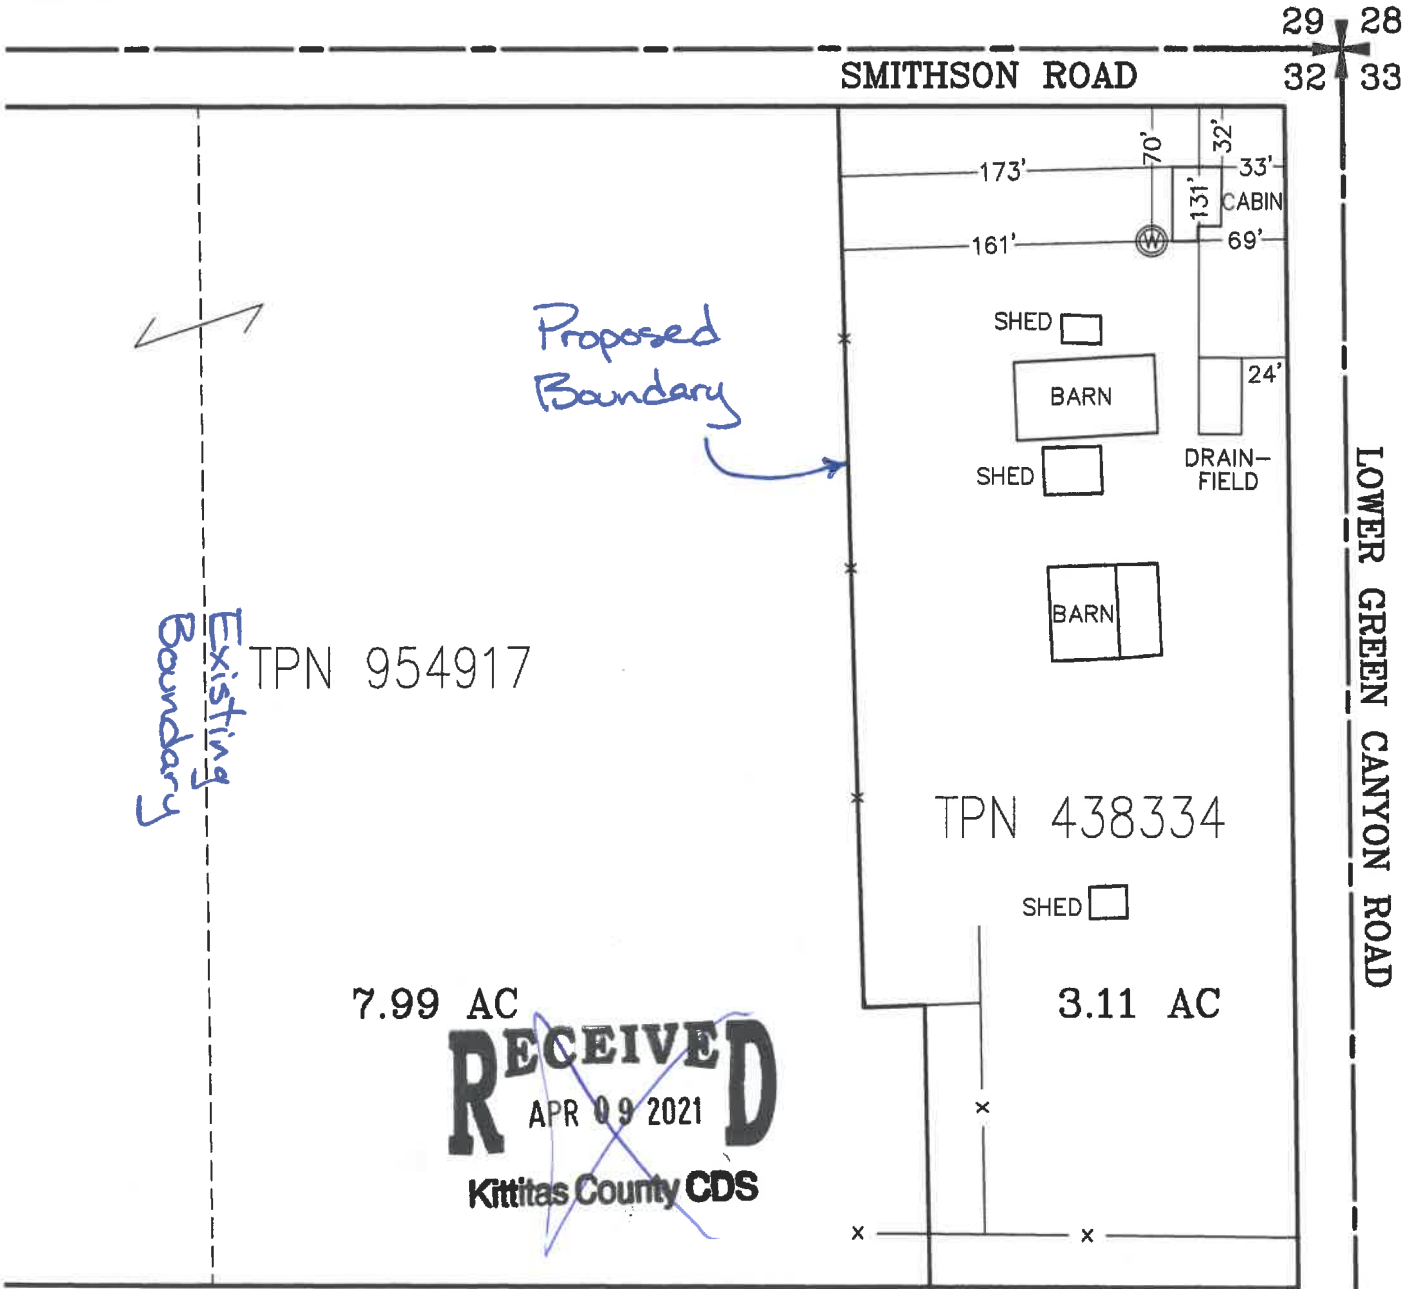

SCALE: 1"=100'



7.99 AC  
**RECEIVED**  
APR 09 2021  
Kittitas County CDS

**RECEIVED**  
APR 13 2021  
Kittitas County CDS